

Notes

Drawing key:

- Boundary line
- Extent of approved 4 back-to-back houses
- Extent of approved 4 back-to-back houses at eaves level

P4	26/09/2025	Planning Amendments
P3	19/02/2025	Planning Amendments
P2	16/12/2024	Planning Amendments
P1	12/09/2024	Issued for Planning

Revisions

KPR
Architects

KPR Architects
Bedford Heights
Brickhill Drive
Bedford MK41 7PH

info@kprarchitects.com
www.kprarchitects.com


Client
Berekdar Developments Limited

Project
37 Edward's Avenue
Ruislip HA4 6UP

Drawing Title
Proposed Plan 02

Status Planning	Drawn MW	Checked PR
Scale 1:50@A1 / 1:100@A3	Date 12/06/2023	Page No. 4
Drawing No. & Revision 1158_GA02_P4		

01 - Proposed Second Floor Plan
Scale 1:50@A1 / 1:100@A3

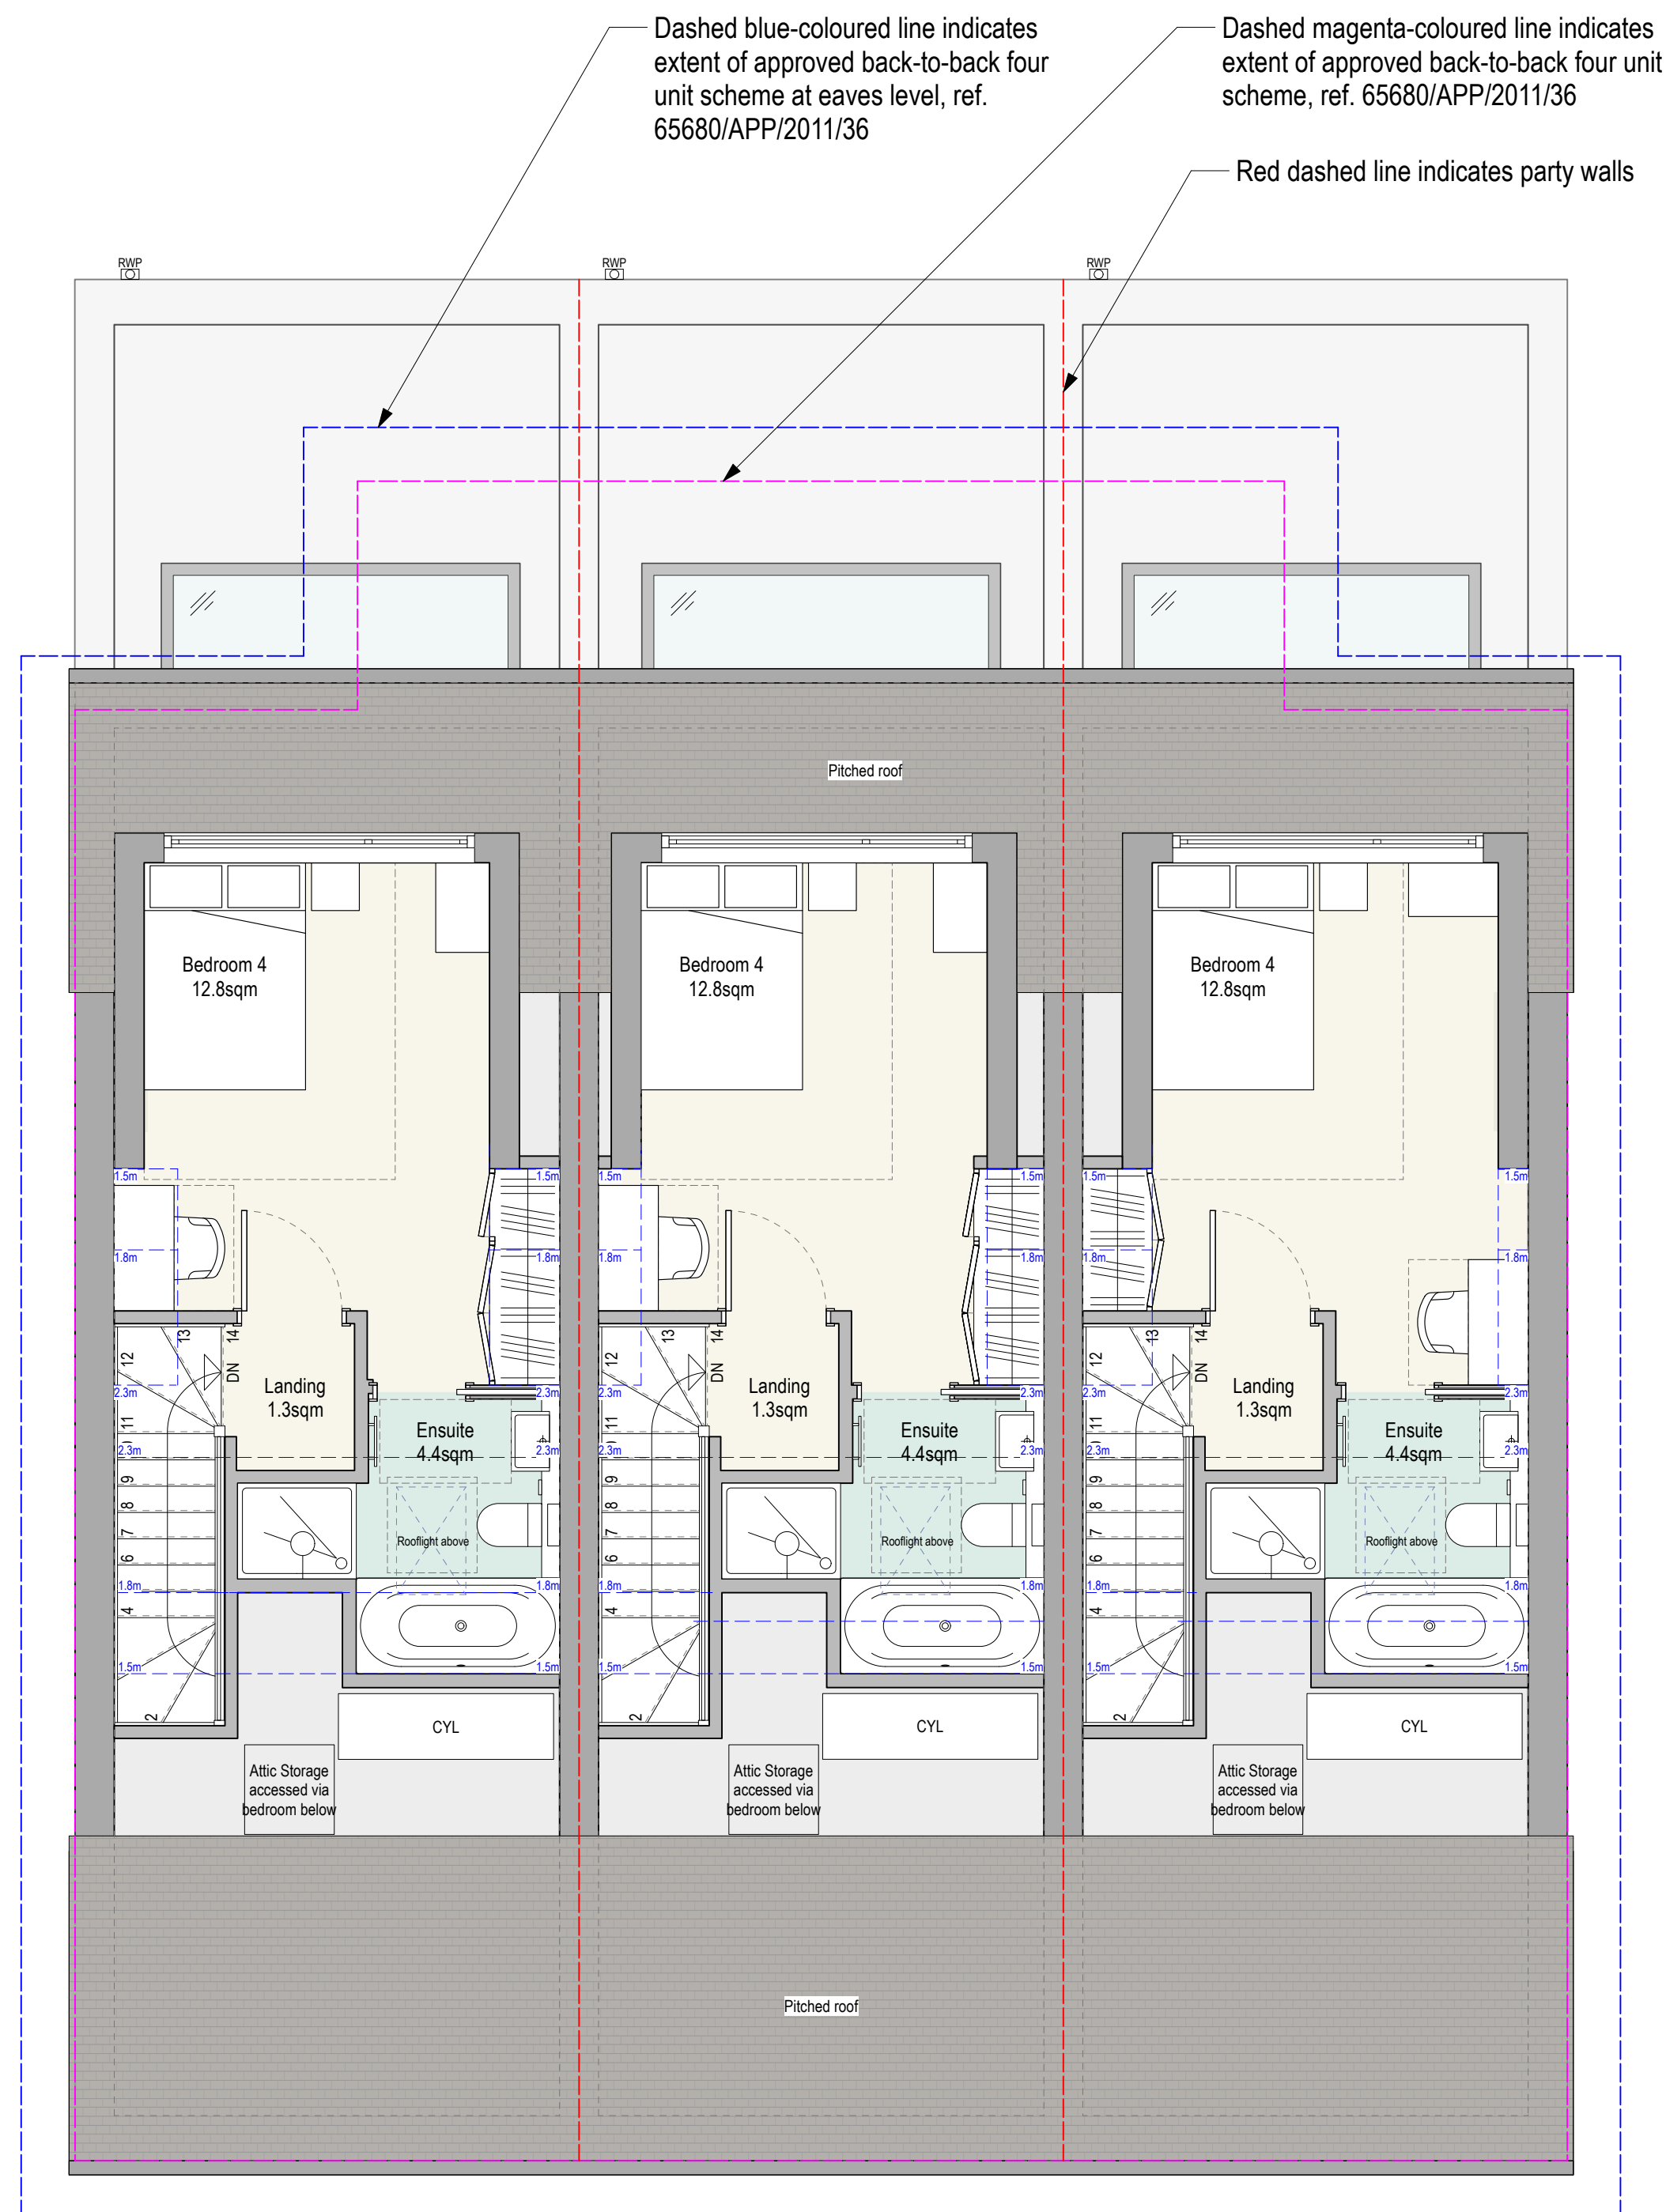

02 - Proposed Roof Plan
Scale 1:50@A1 / 1:100@A3

