



DELTA BRAVO GROUP LTD NOTES:
Proposed plans & elevations have been prepared on the basis of drawings:
42030BWL5-01 produced by Survey Solutions and provided to Delta Bravo
Ltd.
Delta Bravo Ltd accept no liability for the accuracy or completeness of the
original drawings. "As-built" unit must be checked against the drawings prior
to any works.
Delta Bravo Group Ltd copyright. This drawing shall not be reproduced
without express written permission from DBG.
Delta Bravo Group accept no responsibility or liability for drawing alterations
carried out by others and have not checked such alterations.
This drawing shall not be scaled to ascertain any dimensions.
Asbestos survey required prior to commencement.
Contractor/Structural Engineer to confirm load bearing walls.

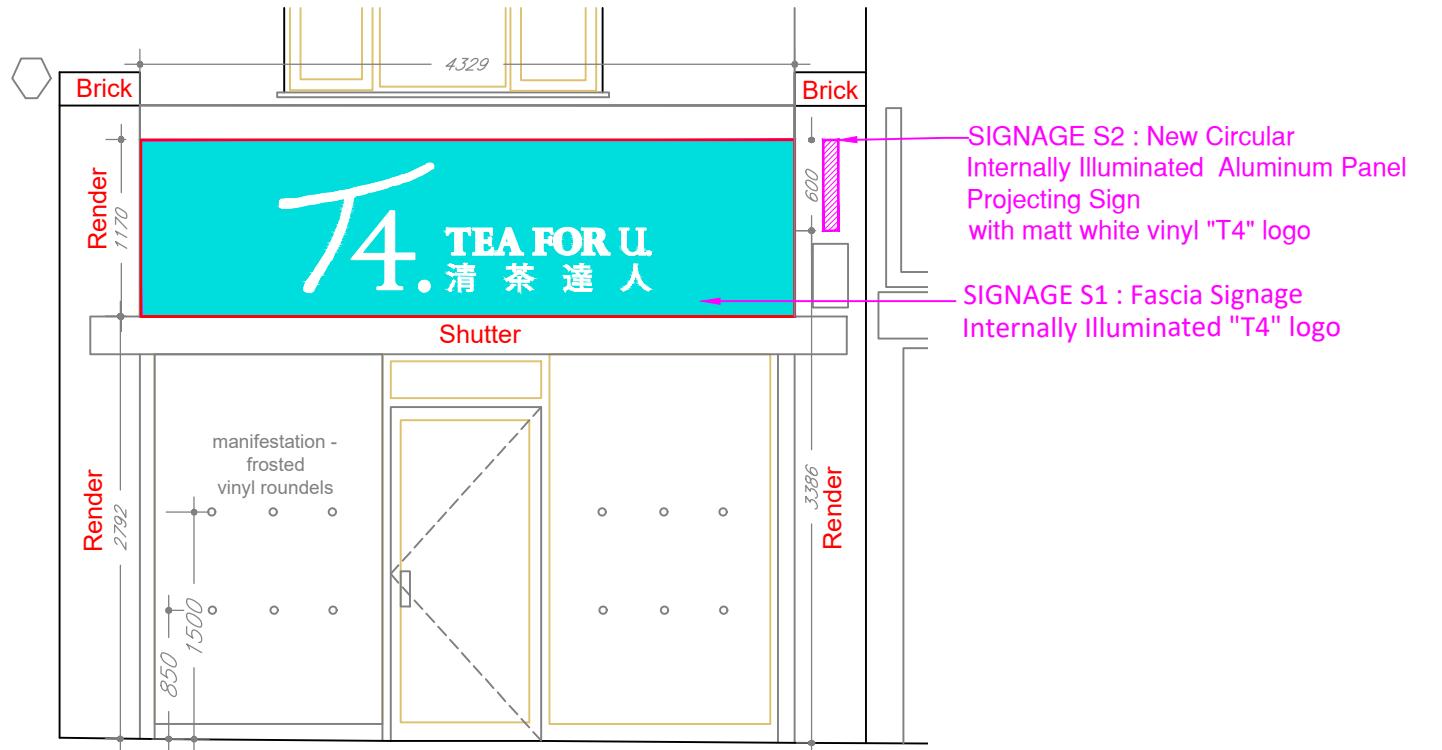

PROPOSED SHOPFRONT ELEVATION

Scale 1:25 @A1 / 1:50@A3

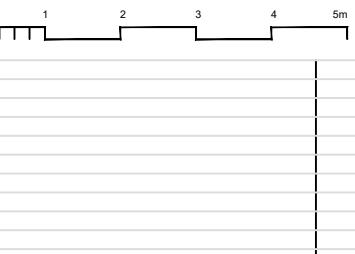

NOTES:
CONTRACTORS MUST VERIFY ALL DIMENSIONS ON SITE BEFORE
COMMENCEMENT OF ANY WORK OR PREPARING
MANUFACTURING DRAWINGS
ANY DISCREPANCIES ON THIS DRAWING ARE TO BE
NOTIFIED TO THE DESIGNER IMMEDIATELY



DELTA BRAVO LIMITED

DESIGN • CONSTRUCTION • SHOPFITTING • PROJECT MANAGEMENT
Academy House
London Road
Camberley
Surrey
GU15 3HL

CLIENT
T4-Tea Sense

PROJECT
42a Station Road,
HAYES, UB3 4DD

TITLE
PROPOSED ELEVATION

SCALE @ A1
1:25 / 1:50 @A3

DRAWN BY
MW

DATE
19.07.22

DRAWING No
DB551-ADV-02

REVISION

