

ELECTRIC SUPPLY
***1 PHASE SUPPLY**
***ELECTRIC METER - Front of unit**


WATER SUPPLY
*** Main Supply in WC**
*** Water Meter -TBC**
***Water Pressure to be checked**

DELTA BRAVO GROUP LTD NOTES:
 Proposed plans & elevations have been prepared on the basis of drawings 42030BWL-S-01 produced by Survey Solutions and provided to Delta Bravo Ltd.
 Delta Bravo Ltd accept no liability for the accuracy or completeness of the original drawings. "As-built" unit must be checked against the drawings prior to any works.
 © Delta Bravo Group Ltd copyright. This drawing shall not be reproduced without express written permission from DBG.
 Delta Bravo Group accept no responsibility or liability for drawing alterations carried out by others and have not checked such alterations.
 This drawing shall not be scaled to ascertain any dimensions.
 Asbestos survey required prior to commencement.
 Contractor/Structural Engineer to confirm load bearing walls.

GAS SUPPLY - N/A

GENERAL LEGEND	
	EXISTING WALLS
	EXISTING PARTITIONS
	ceiling height
	suspended ceiling height
	existing beam height
	window cill & head height

GROSS INTERNAL FLOOR AREA
46m² [495 ft²]

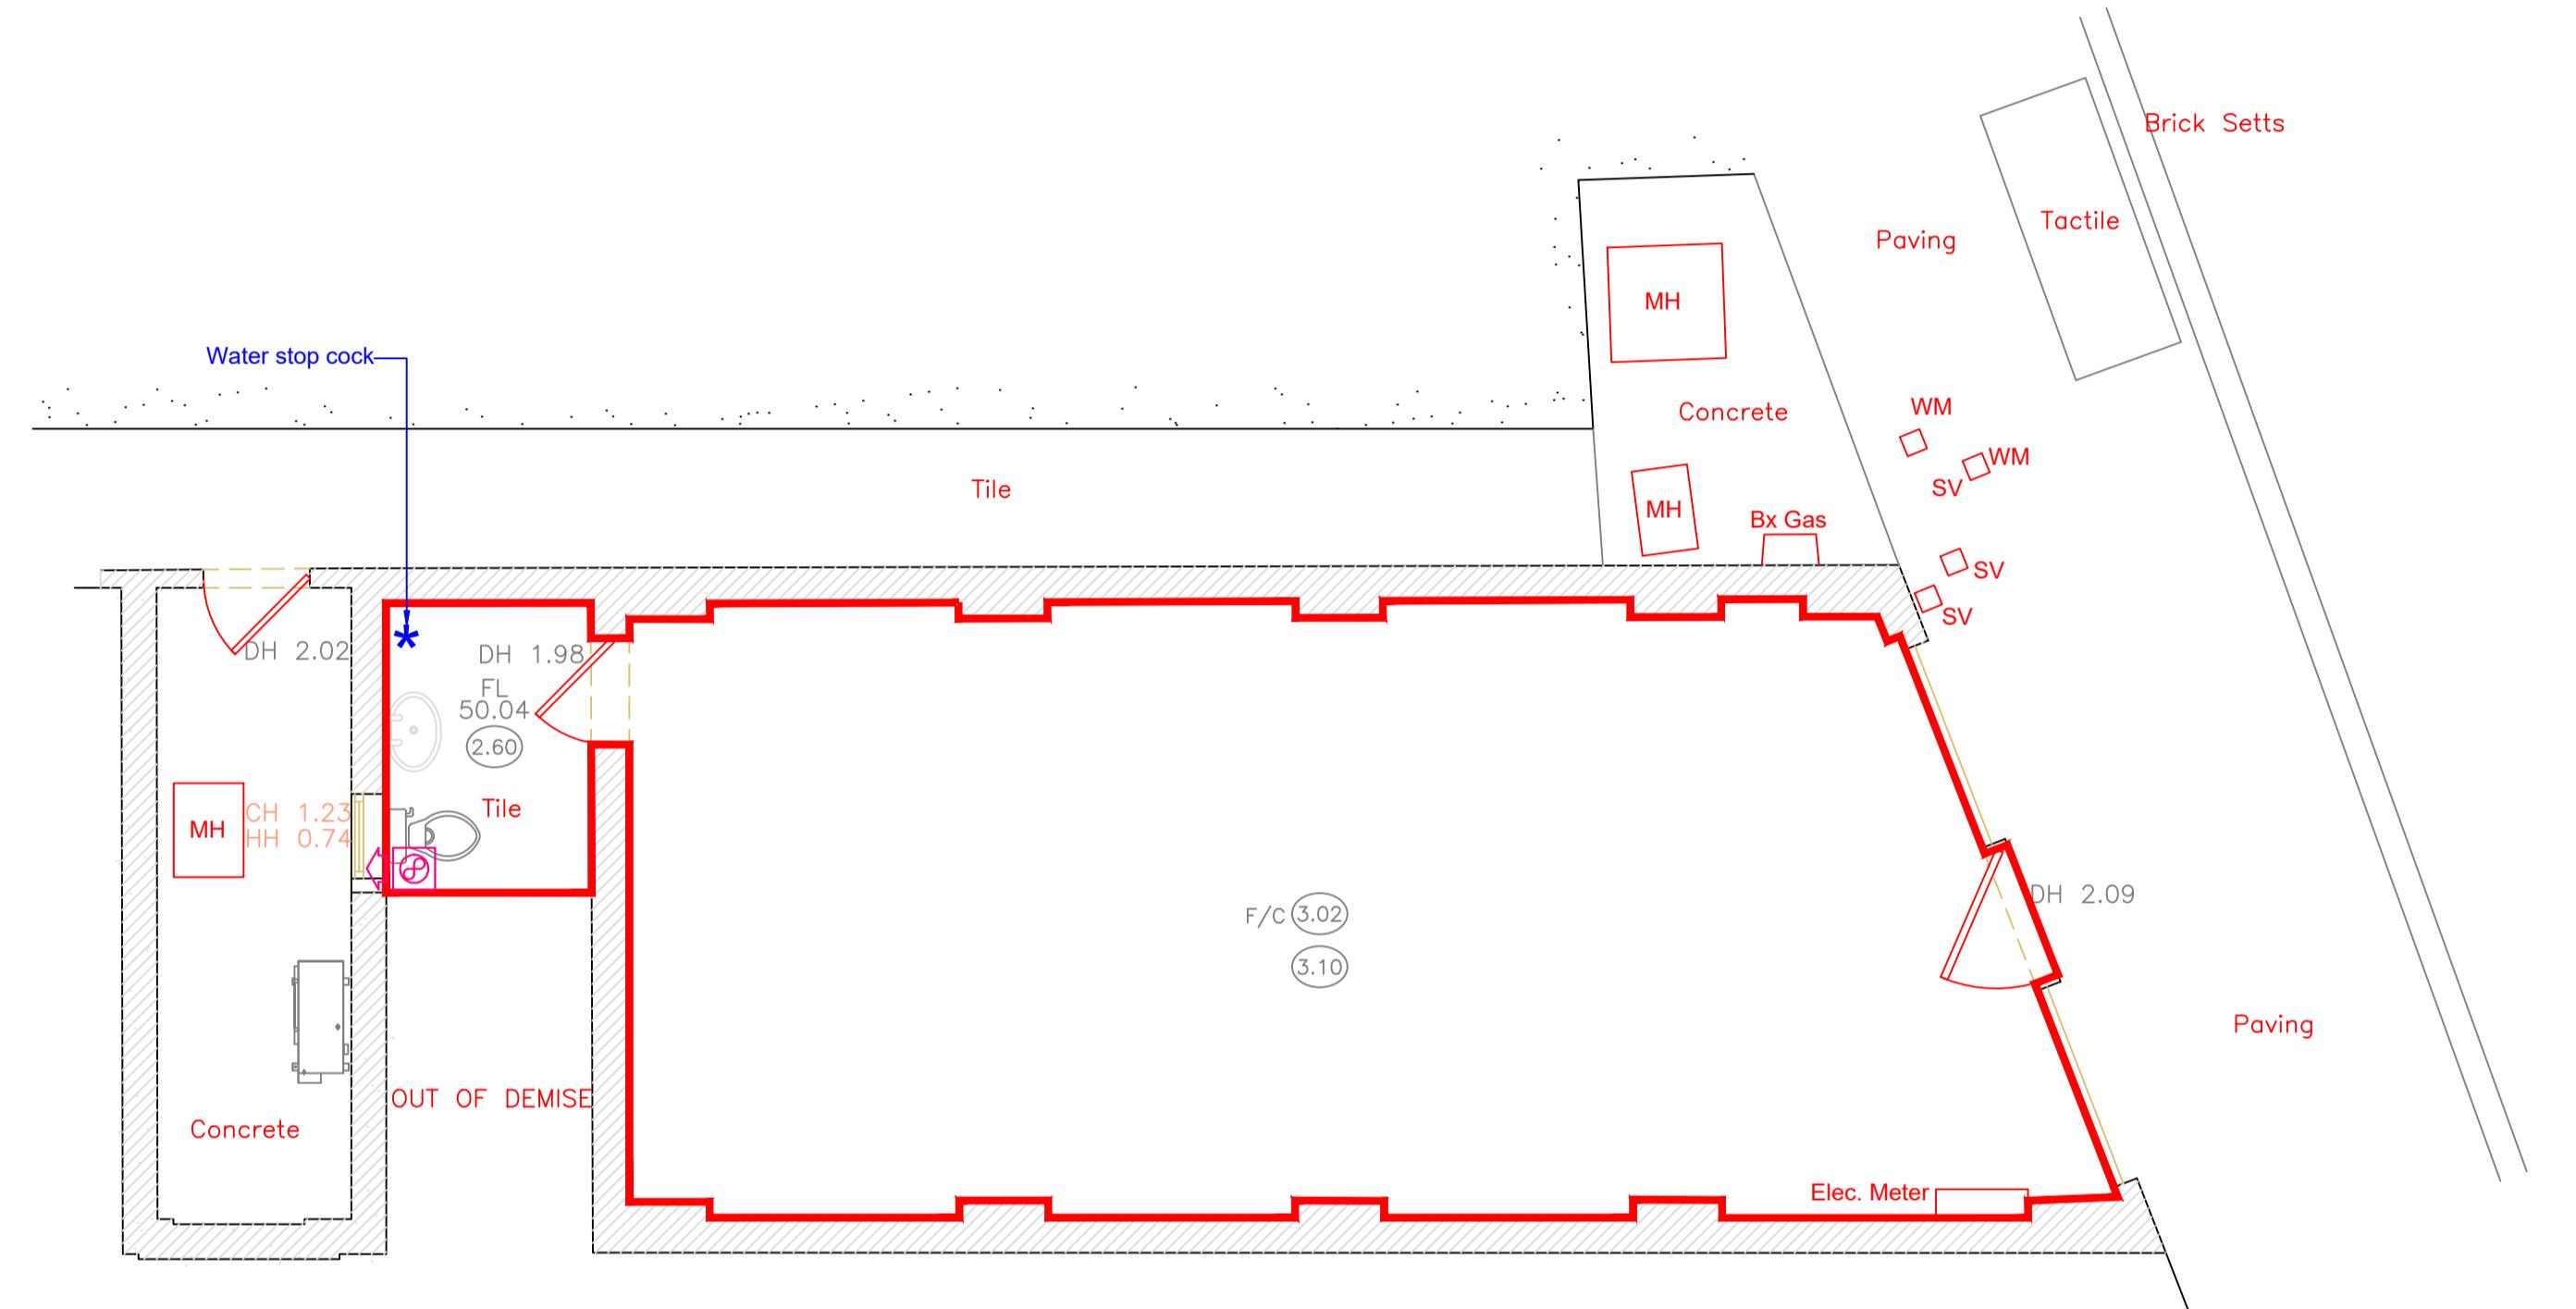

EXISTING FLOOR PLAN

REV	AMENDMENT	DATE
NOTES: CONTRACTORS MUST VERIFY ALL DIMENSIONS ON SITE BEFORE COMMENCEMENT OF ANY WORK OR PREPARING MANUFACTURING DRAWINGS ANY DISCREPANCIES ON THIS DRAWING ARE TO BE NOTIFIED TO THE DESIGNER IMMEDIATELY		



DELTA BRAVO LIMITED

DESIGN • CONSTRUCTION • SHOPFITTING • PROJECT MANAGEMENT

Academy House
 London Road
 Camberley
 Surrey
 GU15 3HL

CLIENT
T4-Tea Sense

PROJECT
**42a Station Road,
 HAYES, UB3 4DD**

TITLE
EXISTING PLAN

SCALE @ A1
1:50

DRAWN BY
MW

DATE
09.06.22

DRAWING No
DB551-EX01

REVISION