


1 Side Elevation - Existing
Scale: 1:50

2 Side Elevation - Existing
Scale: 1:50


Neighbouring Propoerty
9 Herlwyn Avenue

7 Herlwyn Avenue

Neighbouring Propoerty
2 Herlwyn Avenue

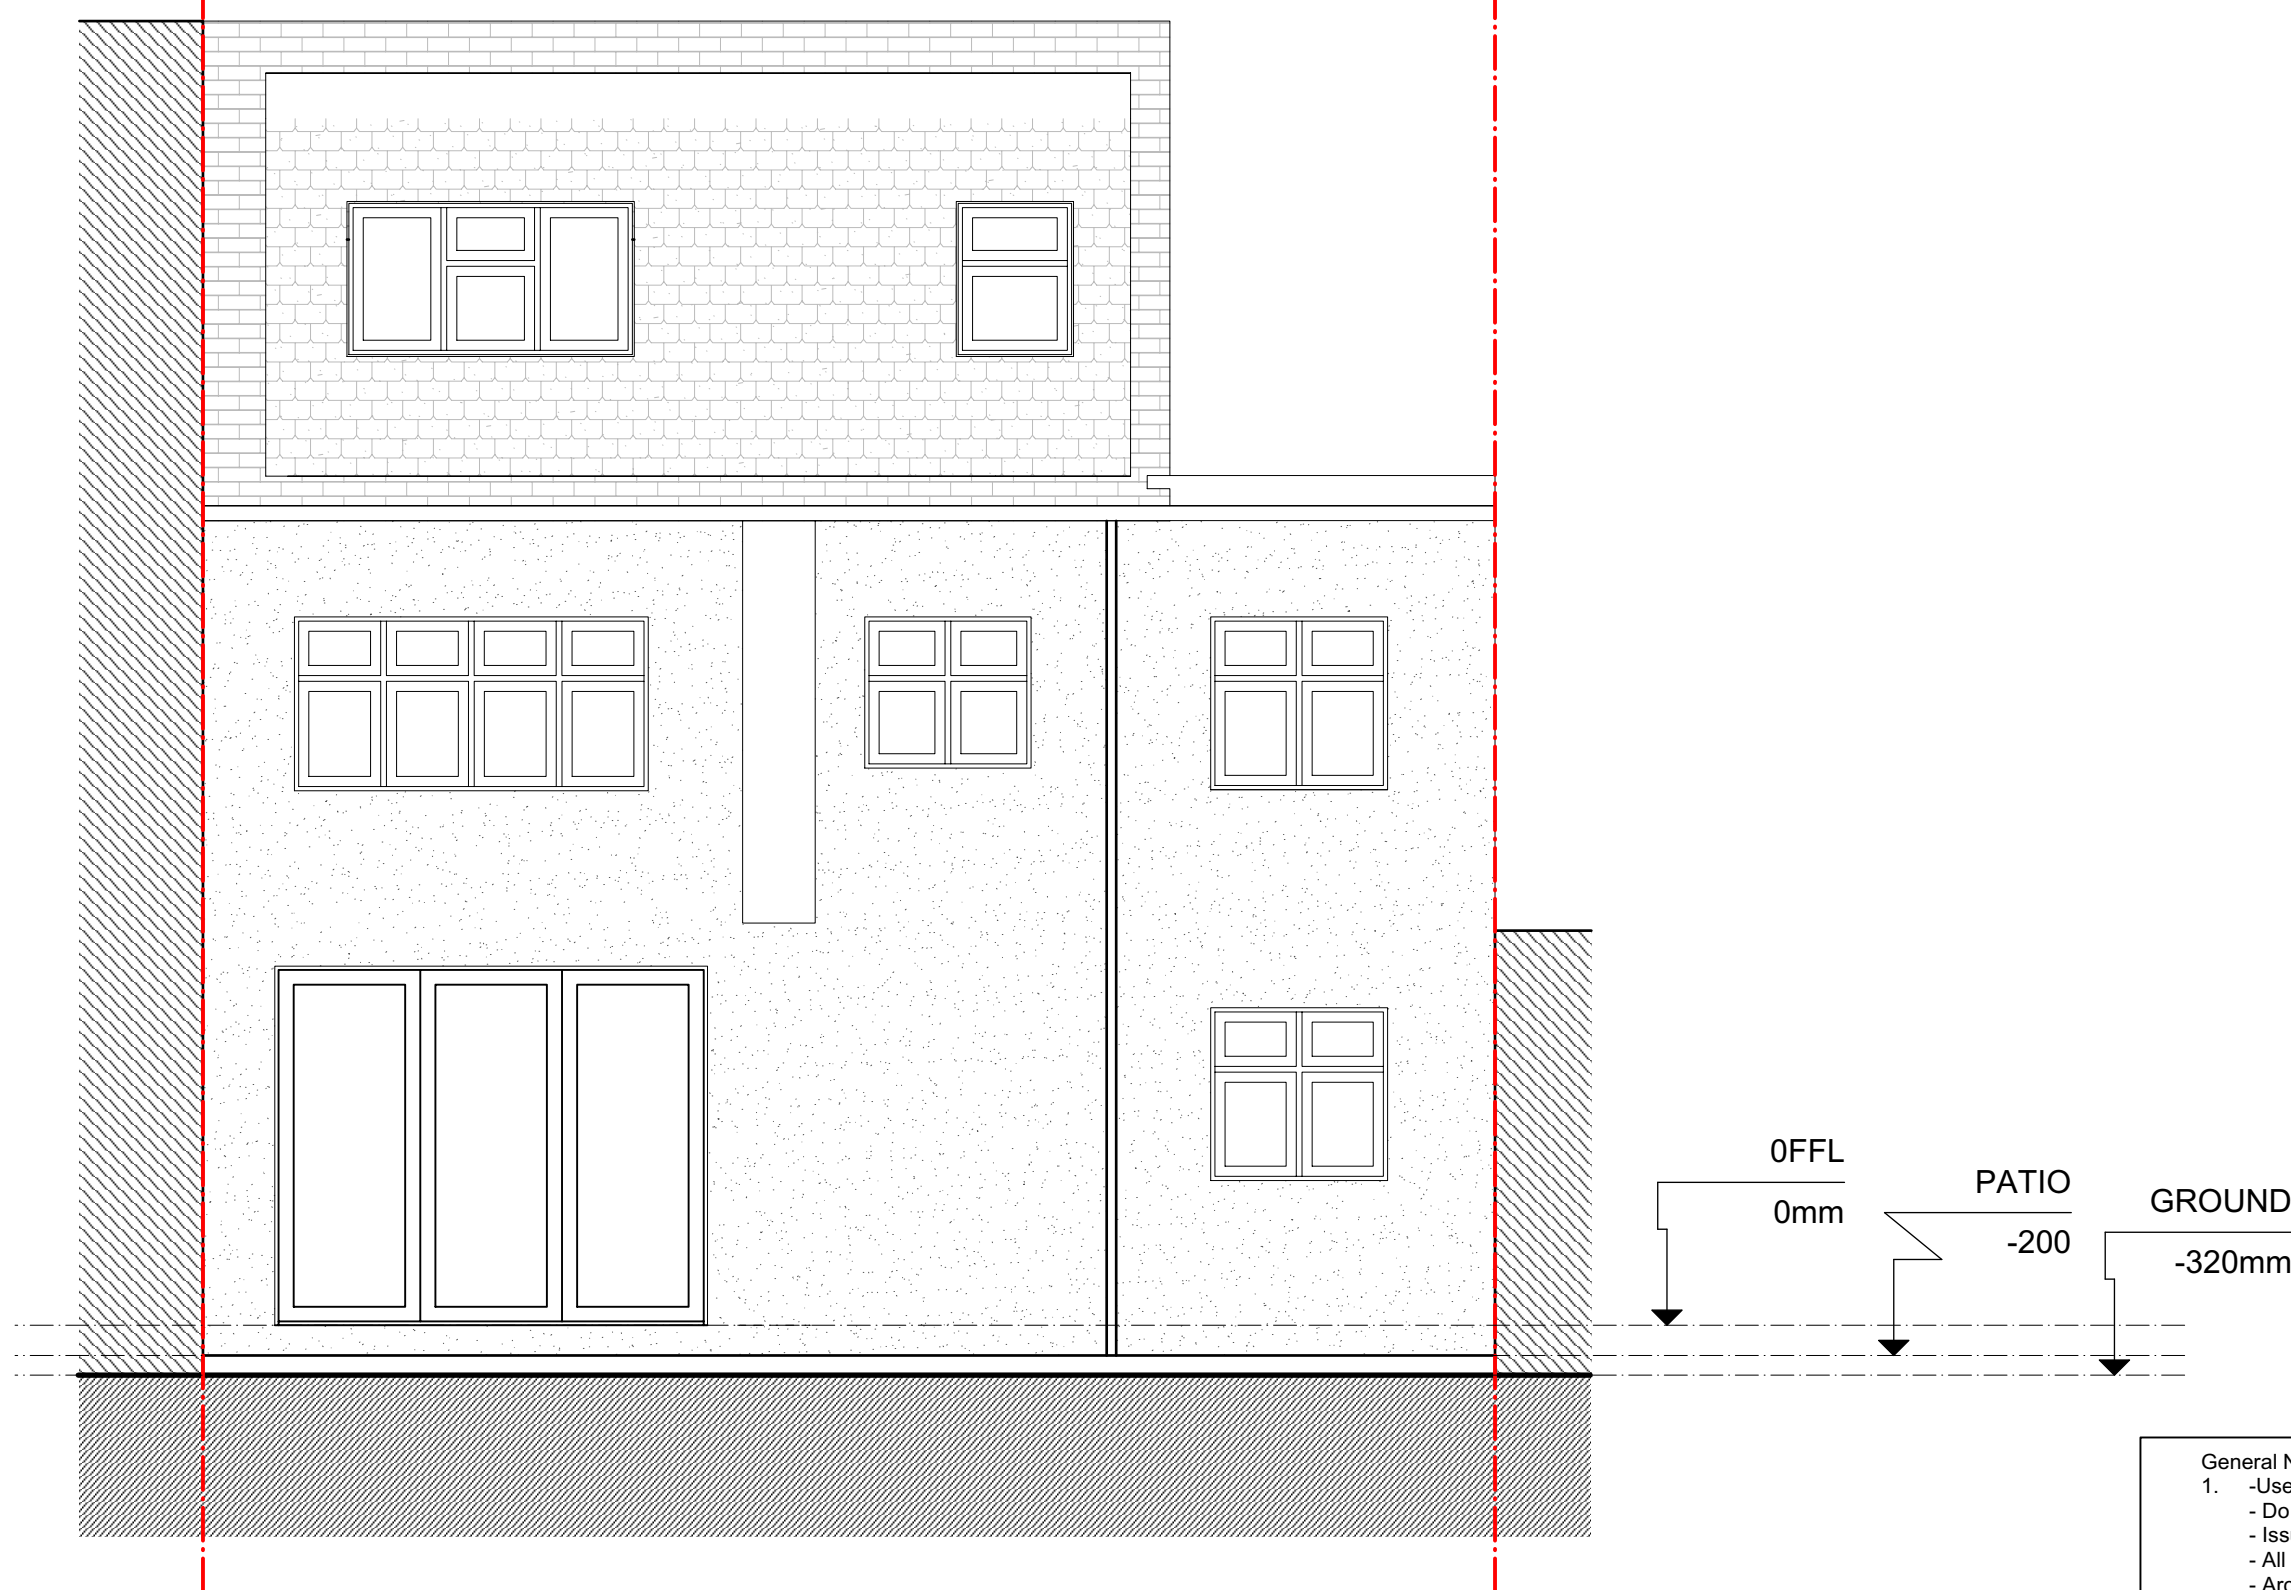

3 Rear Elevation - Existing
Scale: 1:50

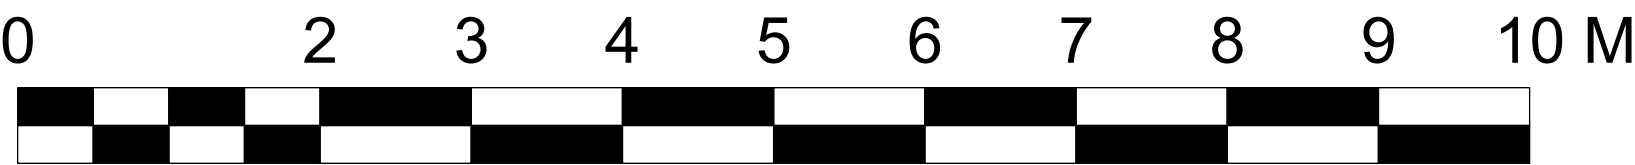

<div>General Notes</div> <div>1. -Use Figure Dimensions only. - Do not scale from this drawing - Issued for purpose indicated only - All dimensions to be checked on site - Architect to be notified of any discrepancies before construction commences. - Structural and services information is indicative only - refer to consultants' drawings and specification for details and setting out - All work and materials to be in accordance with current applicable statutory legislation and to comply with all relevant codes of practice and British and European Standards. - Information gained from this drawing is the sole copyright of Livewell Architecture and should not be copied or reproduced without prior permission</div>	No.	Date	By	Revision Notes	Architect Livewell Architecture cecilia@livewellarchitecture.co.uk 07915 906393	Sheet Title ELEVATIONS - EXISTING			
	A	26/01/2021	CL	ISSUED FOR PLANNING		Drawn By KN	Status PLANNING		
						Client Jon Elliott	Checked By CL	Scale @ A1 1:50	Project Ref 2020.14
						Project Address 7 Herlwyn Drive Ruislip	Date 23/01/2021	Drawing Number 2000	Revision A