

scale


45 degree line from Number 229's Bathroom window




FRONT ELEVATION




REAR ELEVATION

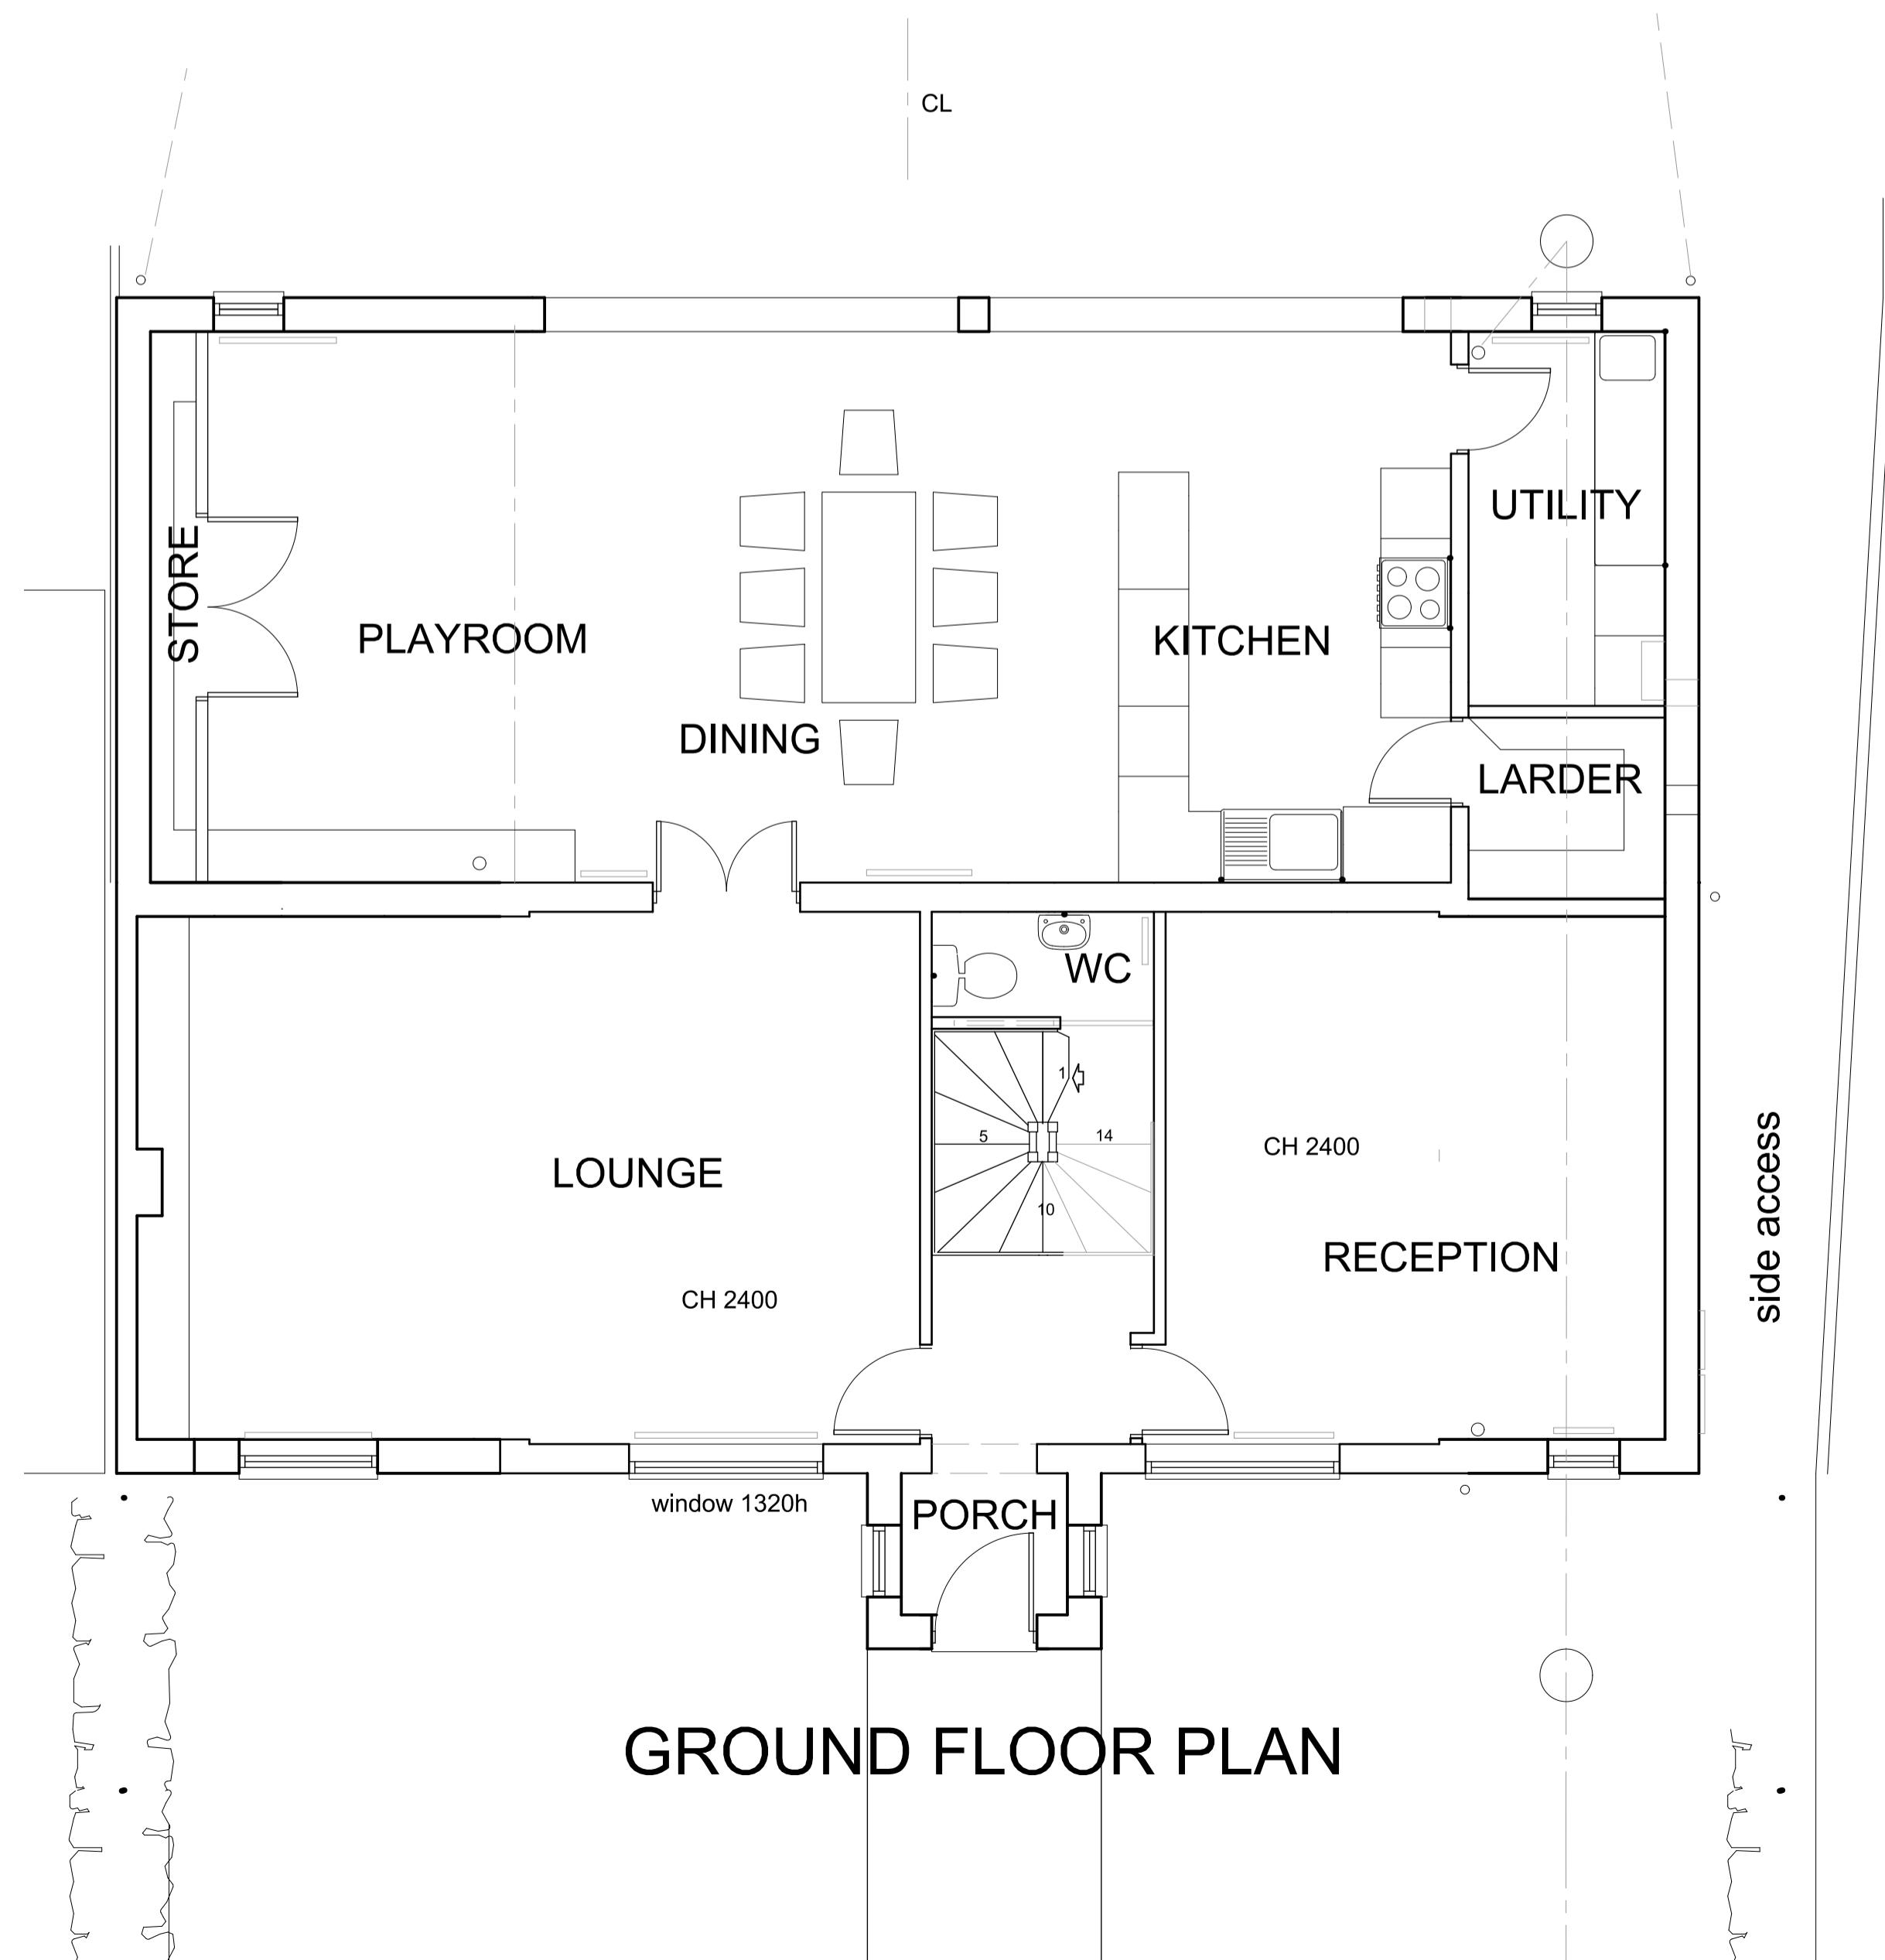

GROUND FLOOR PLAN

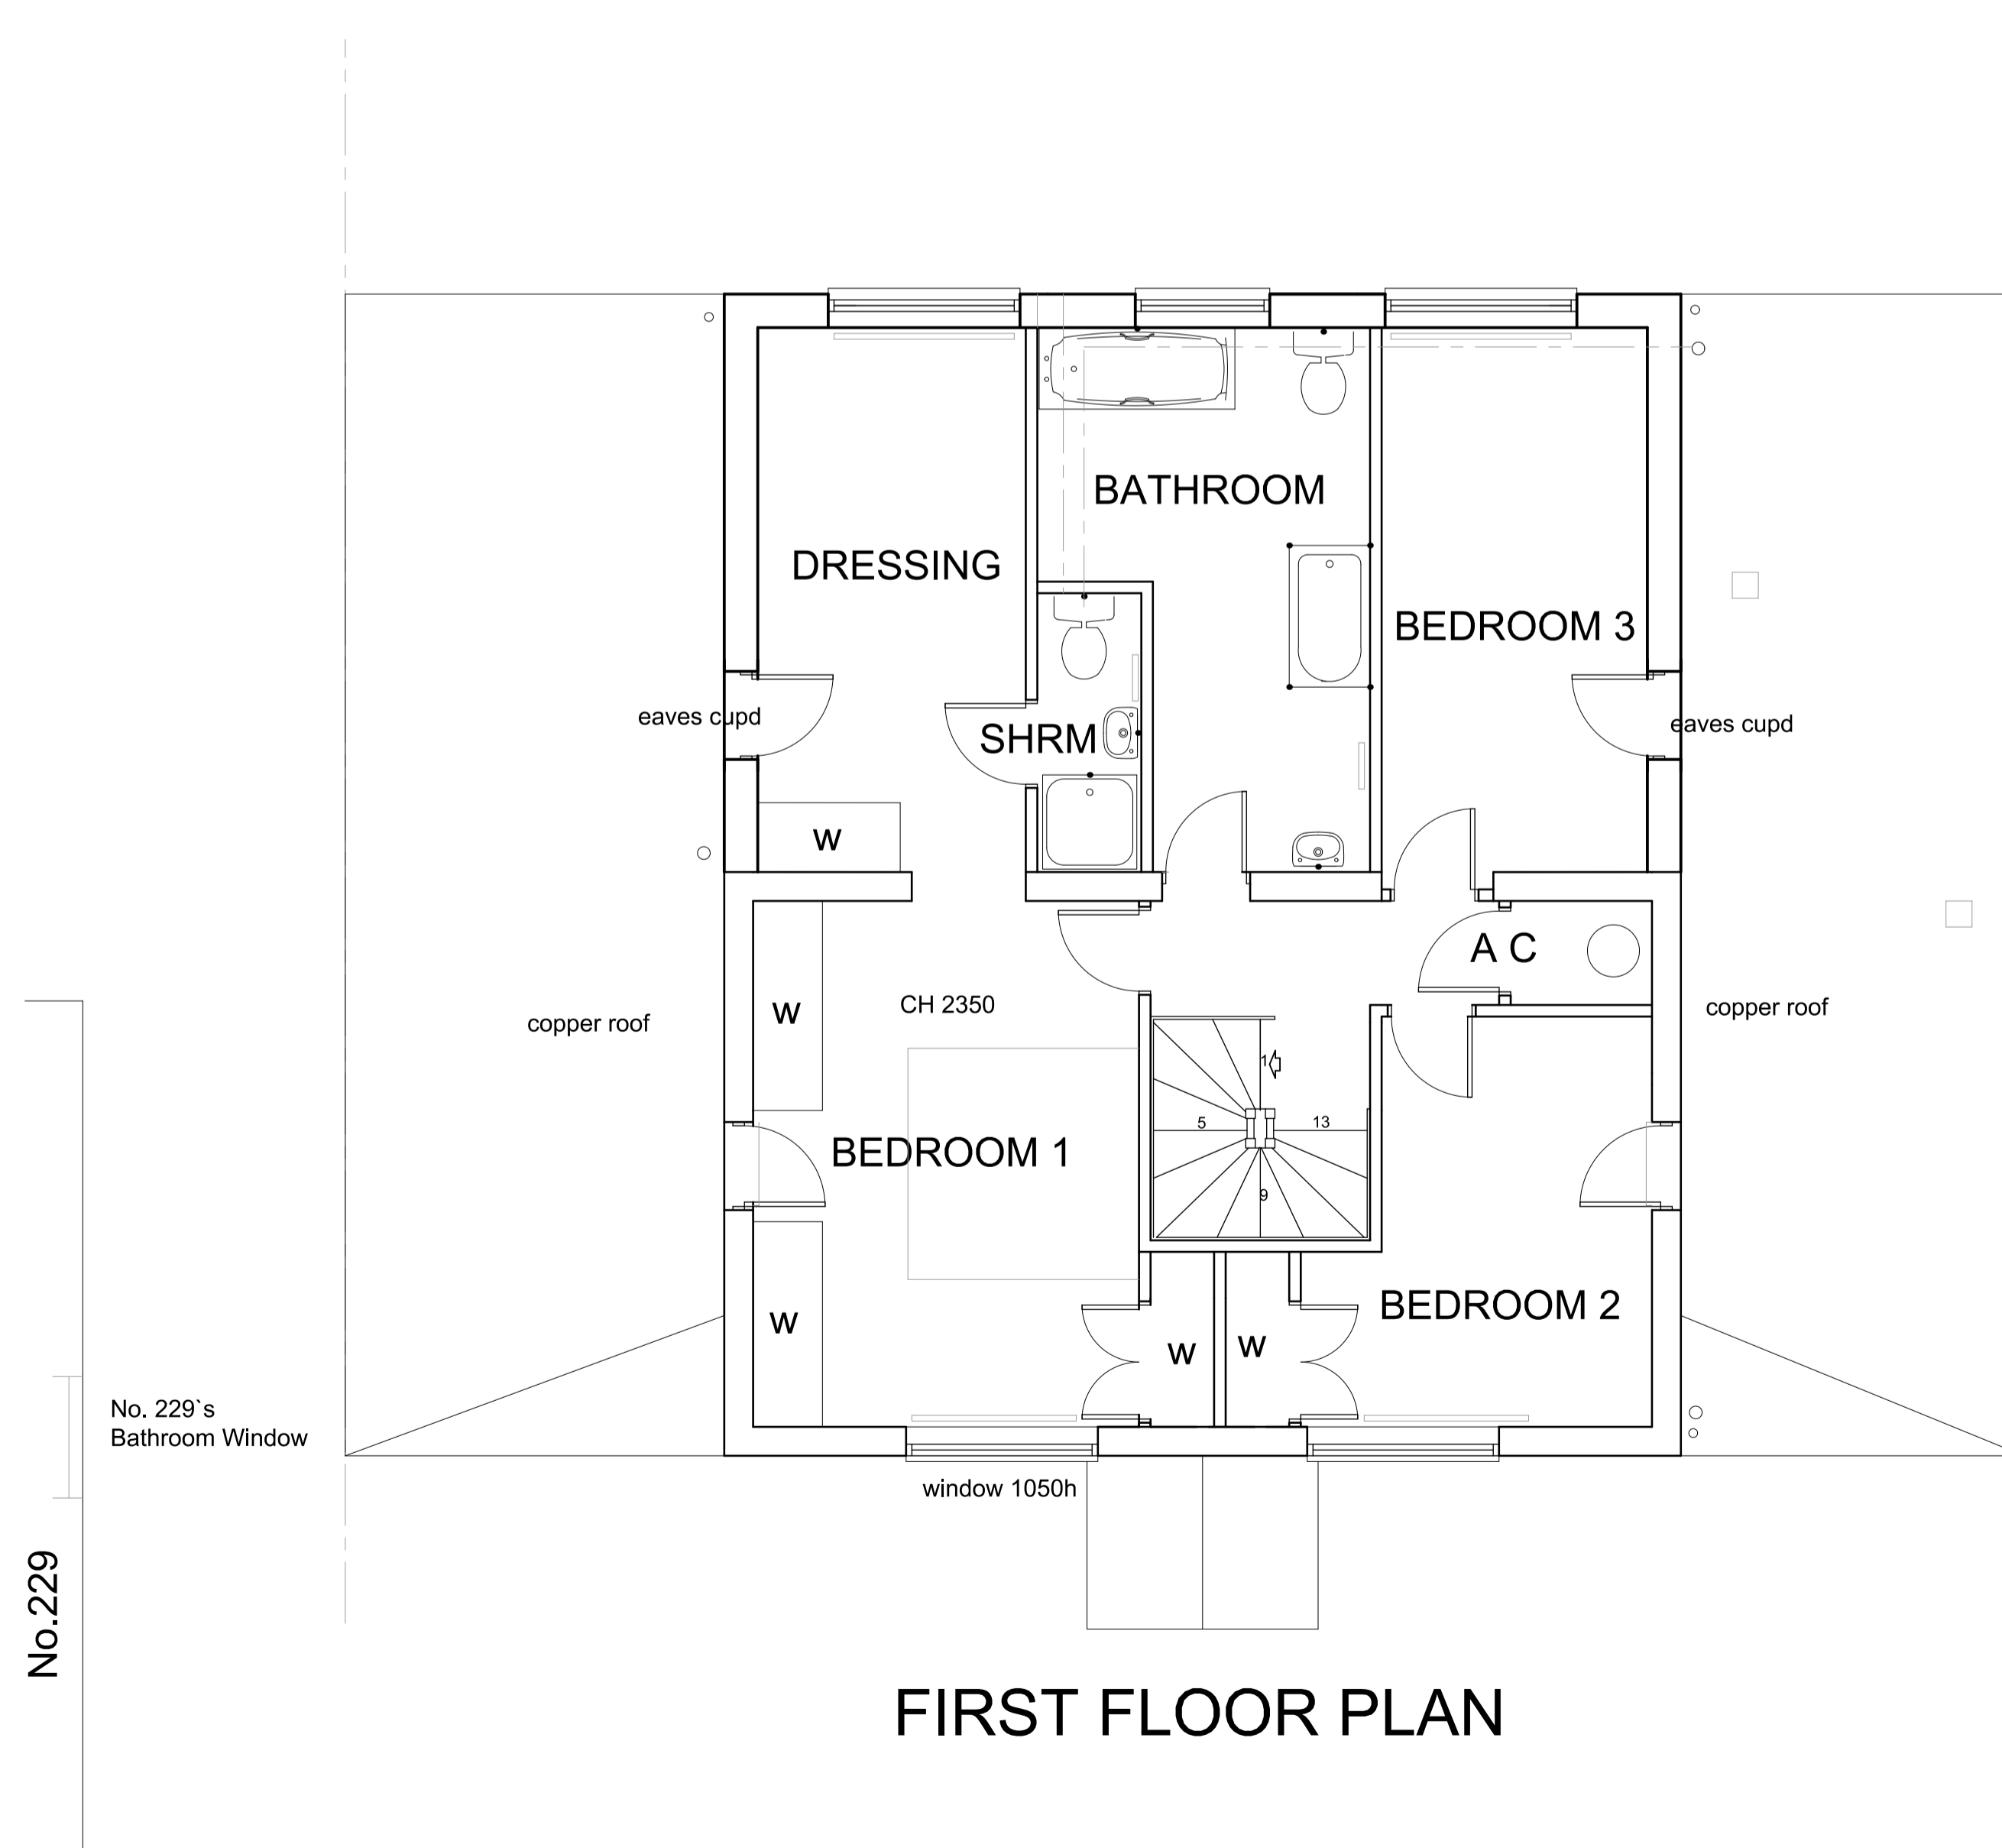

FIRST FLOOR PLAN

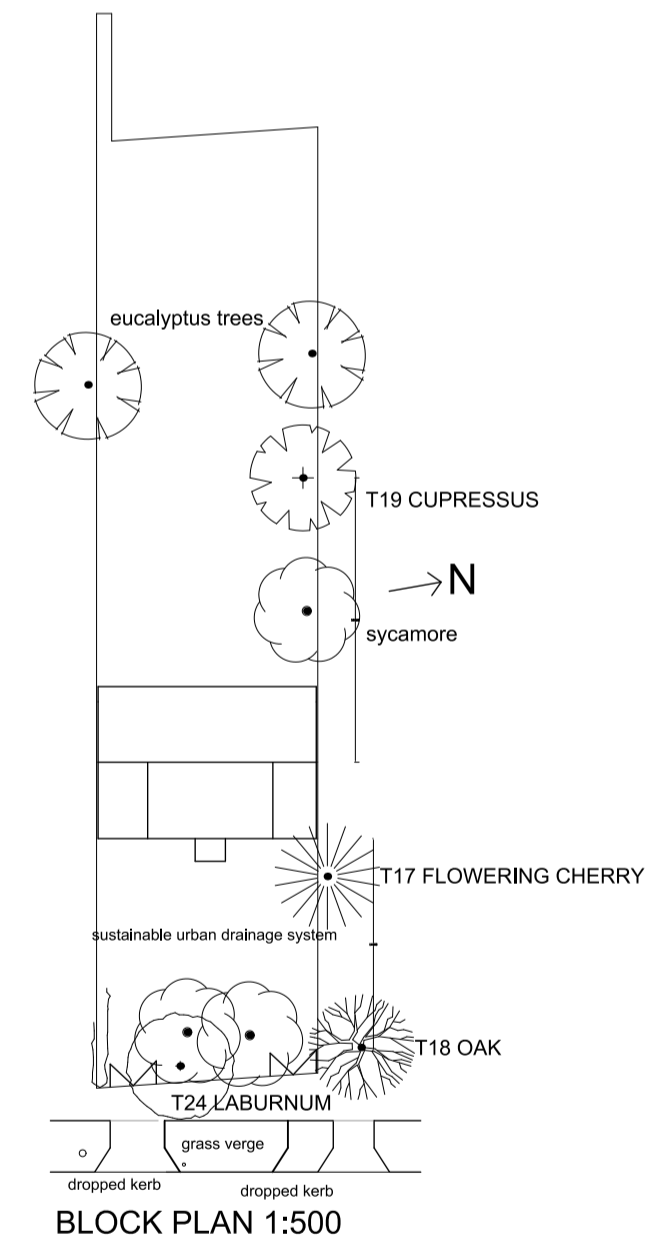

Revision	Description	Date
A	45 degree line added	Dec 23

This drawing must not be re-issued, loaned or copied without consent of M. Baldwin ©

www.plansdesigned.co.uk  
**Mark Baldwin** (MRIC, MCOB, MCIAI)  
 CHARTERED SURVEYING & ARCHITECTURAL CONSULTANT  
 Telephone : 01895 254456

Client: Mr. & Mrs. M. Baldwin	
Project: 231 LONG LANE, HILLINGDON UB10 9JP.	
Description: EXISTING PLANS & ELEVATIONS.	
Scale: 1 : 50 @ A1	Date: July 21
Project No: MB / 3680 / 1	Rev: A