




SCALE BAR 1:100 0 1 2 3 4 5m

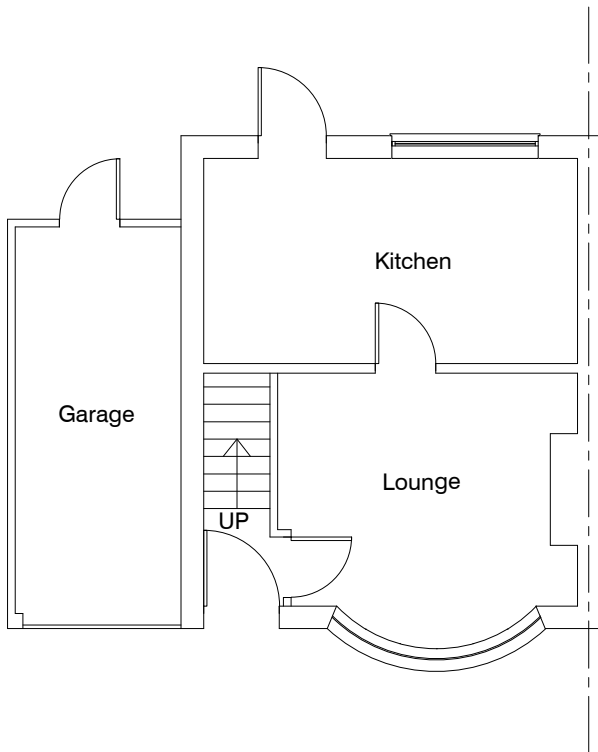


EXISTING GROUND FLOOR PLAN
1:100

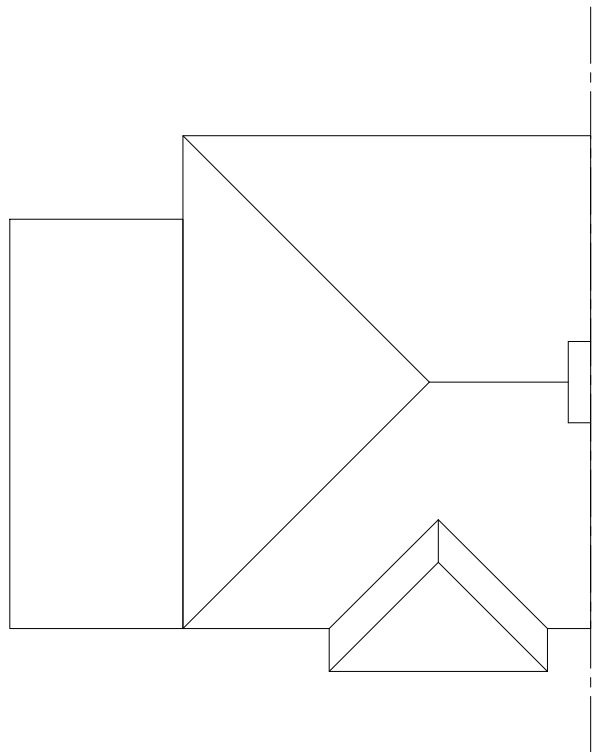


EXISTING ROOF PLAN
1:100

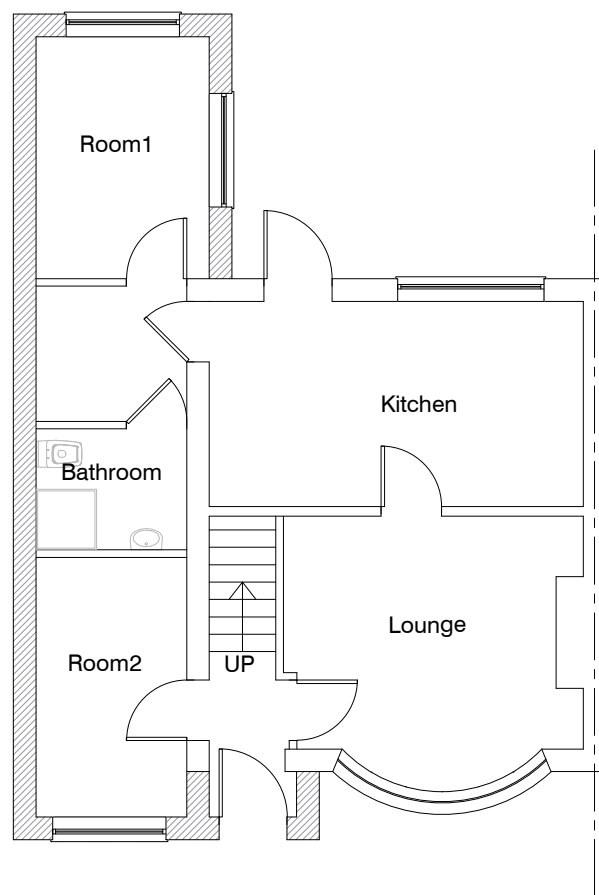

PROPOSED GROUND FLOOR PLAN
1:100

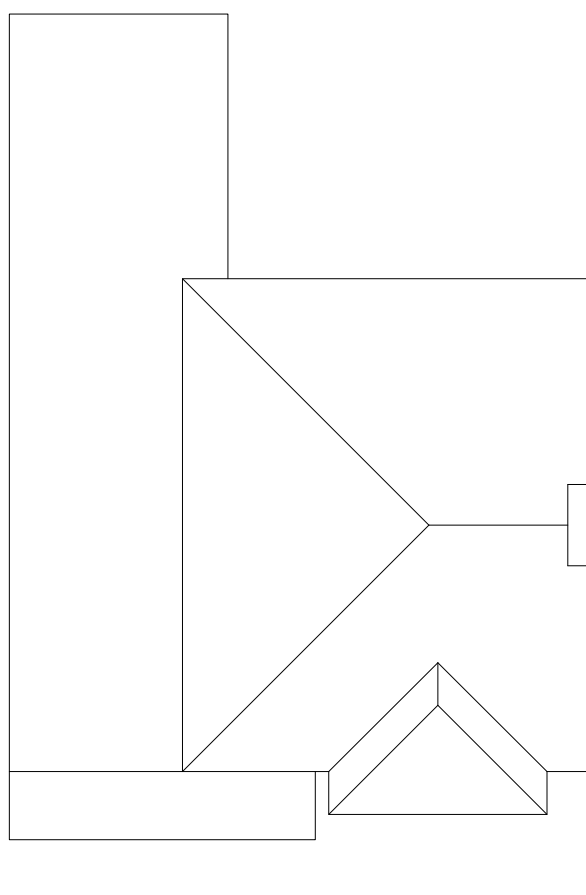


PROPOSED ROOF PLAN
1:100

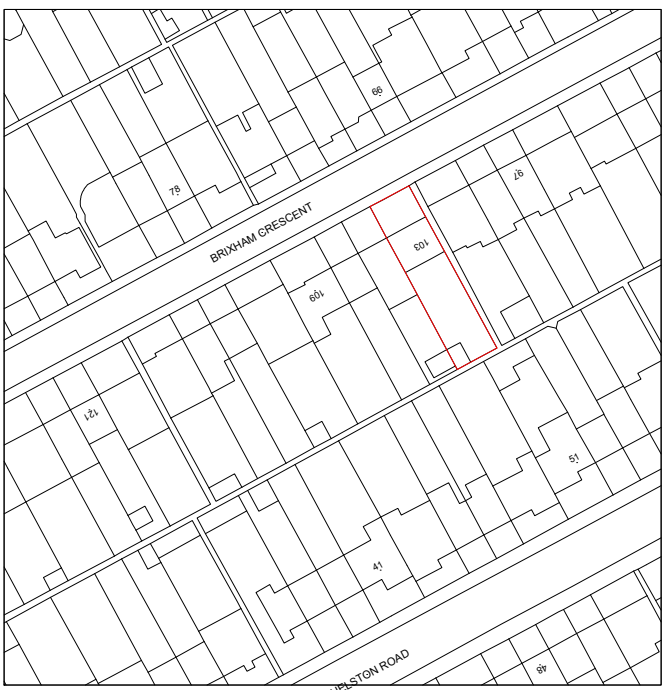

LOCATION PLAN
1:1250




EXISTING FRONT ELEVATION
1:100

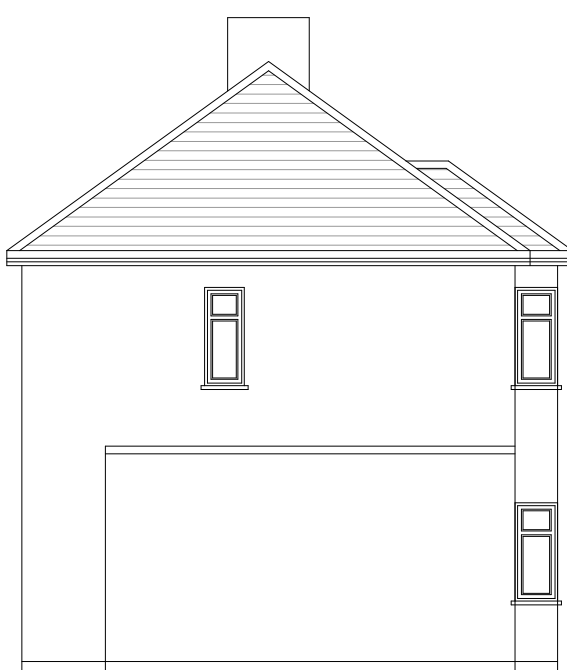

EXISTING SIDE ELEVATION
1:100




EXISTING REAR ELEVATION
1:100

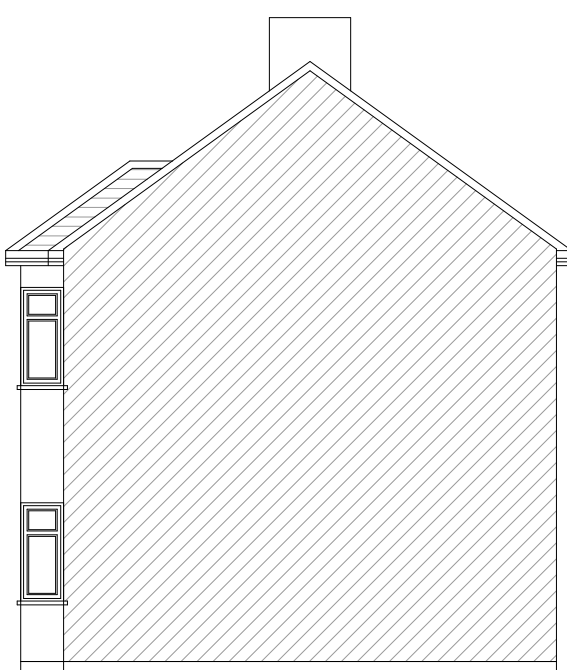

EXISTING SIDE ELEVATION
1:100




PROPOSED FRONT ELEVATION
1:100

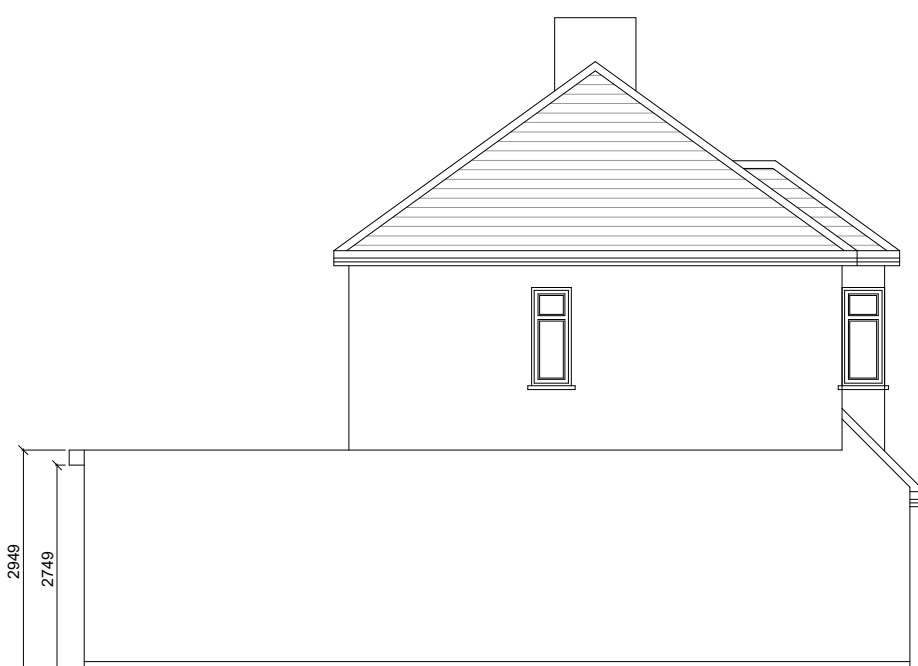

PROPOSED SIDE ELEVATION
1:100



PROPOSED REAR ELEVATION
1:100

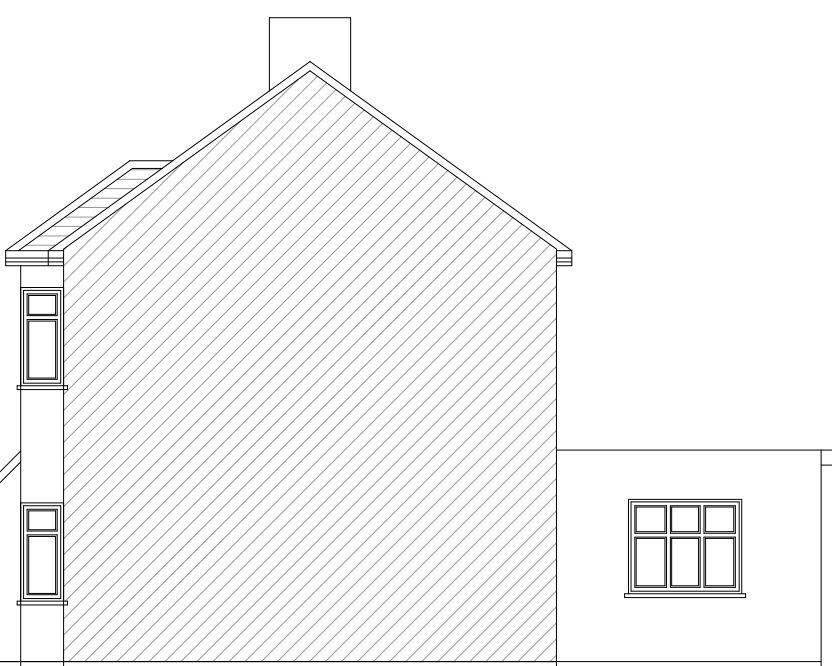

PROPOSED SIDE ELEVATION
1:100



SITE PLAN
1:500

SCALE BAR 1:500 0 5 10 15 20 25m

SCALE BAR 1:1250 0 10 20 30 40 50m

Consilio

Unit 17 and 18, 54a Cowley Mill Rd,
Uxbridge UB8 2FX

TEL:
01494932288
02039580151

EMAIL:
info@consiliotownplanning.co.uk



DISCLAIMER:

THESE ARE THE PLANNING DRAWINGS
AND SHOULD NOT BE USED FOR
STRUCTURAL CALCULATIONS OR ANY
ENGINEERING PURPOSE.

IMPORTANT NOTE:ALL

1. ALL GUTTERS, FOUNDATIONS
AND DOWN PIPES TO REMAIN
WITHIN THE BOUNDARY LINES
OF THE SUBJECT PROPERTY.
2. ALL PLANS ARE SUBJECT TO
FULL PLANS APPROVAL BY
BUILDING CONTROL, NOT
BUILDING NOTICE.

REVISION

DESCRIPTION

DATE

DESCRIPTION:

SINGLE STOREY SIDE
EXTENSION

CLIENT / JOB ADDRESS:

MR & MRS MCDONAGH
103 BRIXHAM CRESCENT
RUISLIP
HA4 8TT

DRAWING TITLE PLANNING APPLICATION

SCALE 1:100, 1:500 & 1:1250 @ A1 STATUS PA

DATE 23/02/2021 CHECKED SG

JOB.NO. 103-21-01 DRAWN HM

DWG.NO. PA-01 REVISION

THIS DRAWING IS SUBJECT TO COPYRIGHT DO NOT REPRODUCE THIS DRAWING WITHOUT PRIOR PERMISSION FROM CONSILIO