


PL - Existing ground floor

SCALE: 1 : 50 @ A1
1 : 100 @ A3

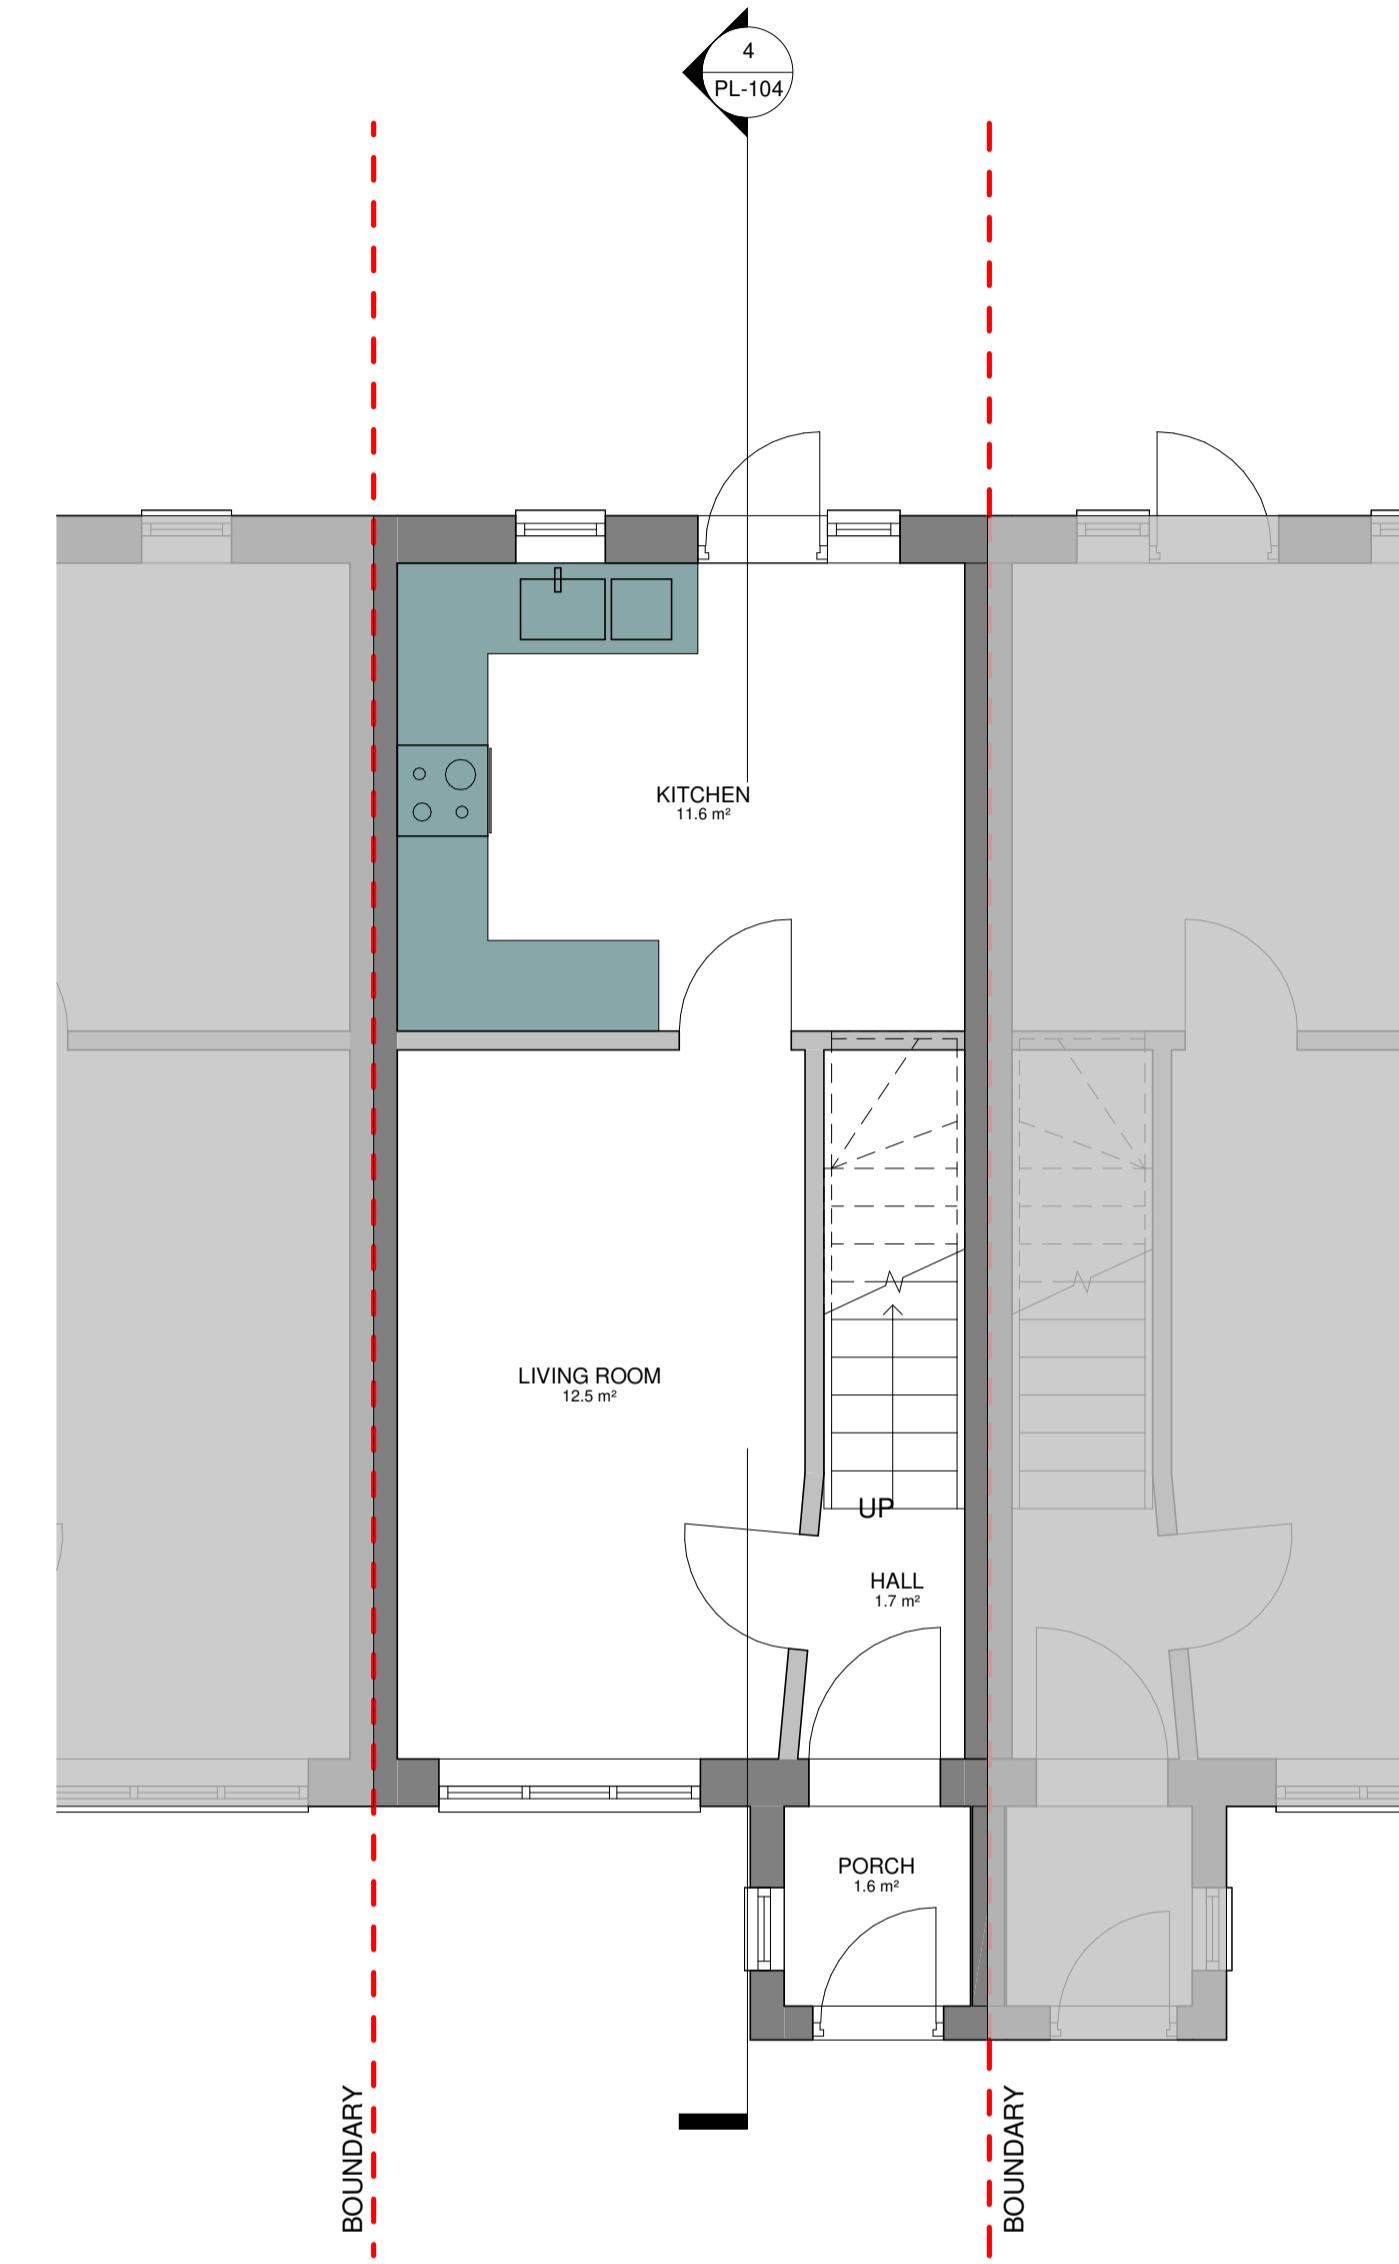



PL - Proposed ground floor

SCALE: 1 : 50 @ A1
1 : 100 @ A



PL - OS MAP

SCALE:1 : 1250 @ A1
1:2500 @ A3

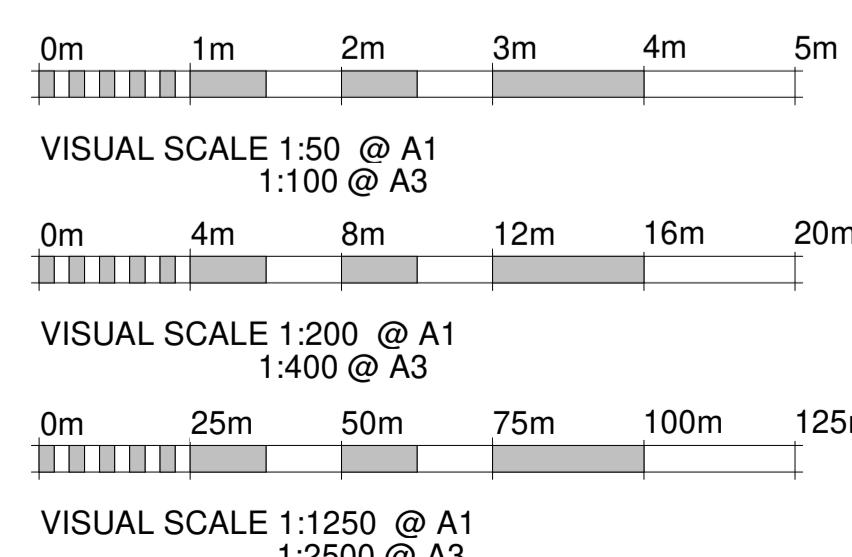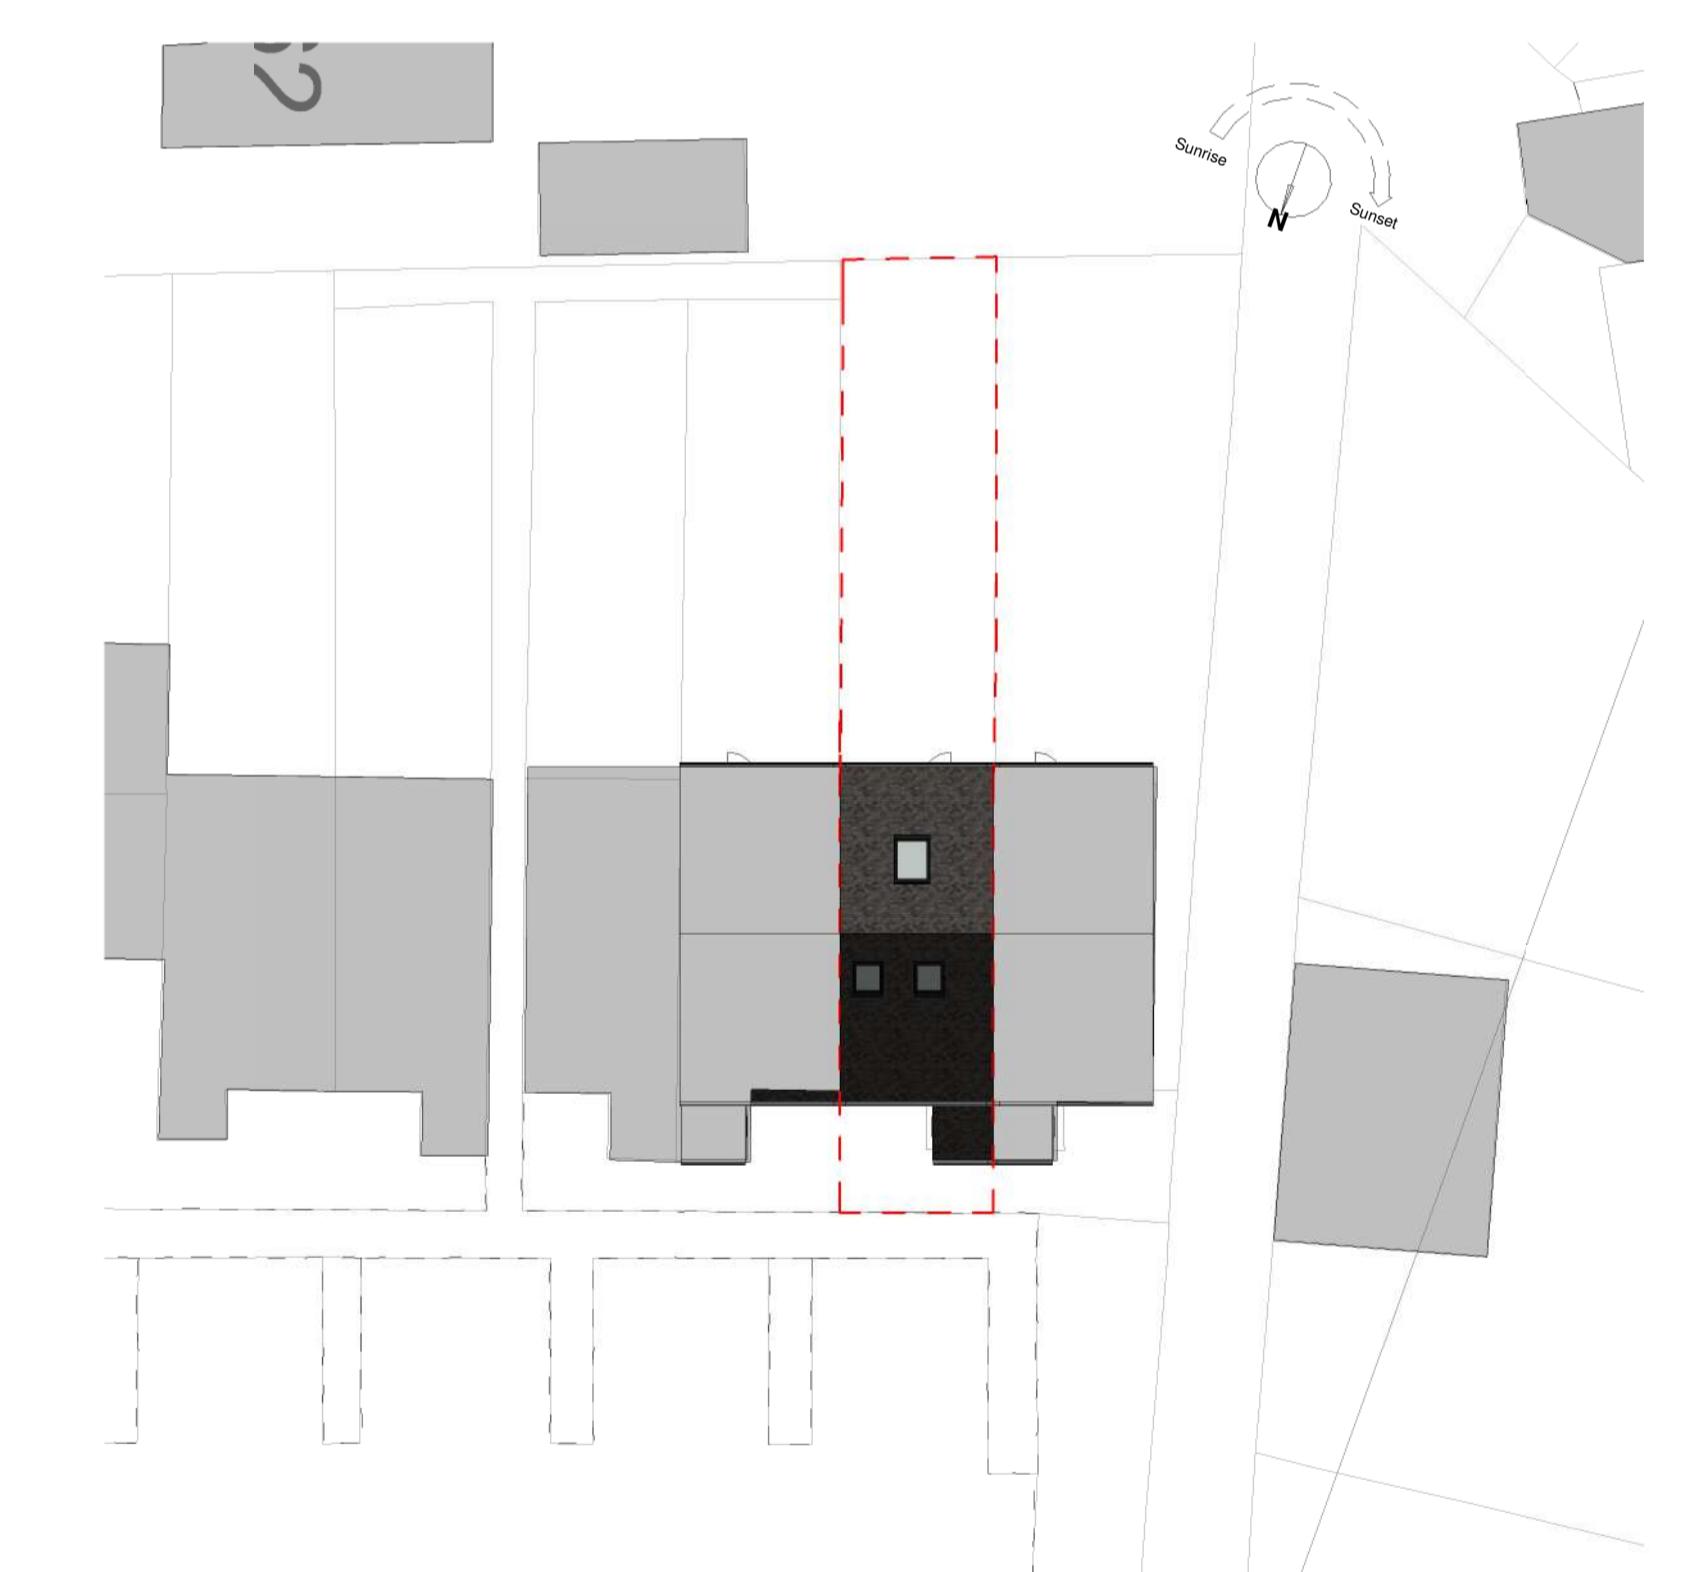

RPR PLANNING
Office 5, 37 Stanmore Hill
London, HA7 3DS.
Tel:
Mobile: 078 9661 7854
Web: www.rprplanning.co.uk
Email: info@rprplanning.co.uk


RPR PLANNING
Office 5, 37 Stanmore Hill
London, HA7 3DS.
Tel: 078 9661 7854
Web: www.rprplanning.co.uk
Email: info@rprplanning.co.uk

Dimension

Dimensions	Written dimensions to be taken in preference to scaled dimensions. Contractor is responsible for checking all dimensions before work starts.
Authority	All work is to be carried out to the requirements, and to the satisfaction of the Local Authority. These drawings are for planning purposes only.


Status: **FOR APPROVAL**

 <p>RPR PLANNING Office 5, 37 Stanmore Hill London, HA7 3DS. Tel: Mobile: 078 9661 7854 Web: www.rprplanning.co.uk Email: info@rprplanning.co.uk</p>		<p>Project 48 Elliott Ave, Ruislip HA4 9LZ</p>		<p>Drawing Title OS MAP, BLOCK PLAN - EXISTING AND PROPOSED GROUND FLOOR PLAN</p>	
<p>Dimensions Written dimensions to be taken in preference to scaled dimensions. The Contractor is responsible for checking all dimensions before work starts.</p>		<p>Client -</p>		<p>Drawn/Design Date 2/03/23</p>	
<p>Local Authority All work is to be carried out to the requirements, and to the satisfaction of the Local Authority. These drawings are for planning purposes only.</p>		<p>Rev Date Description Made Checked</p>		<p>Scales: Drawing No AS SHOWN @ A1 Rev PL-100 -</p>	
<p>FOR APPROVAL</p>					

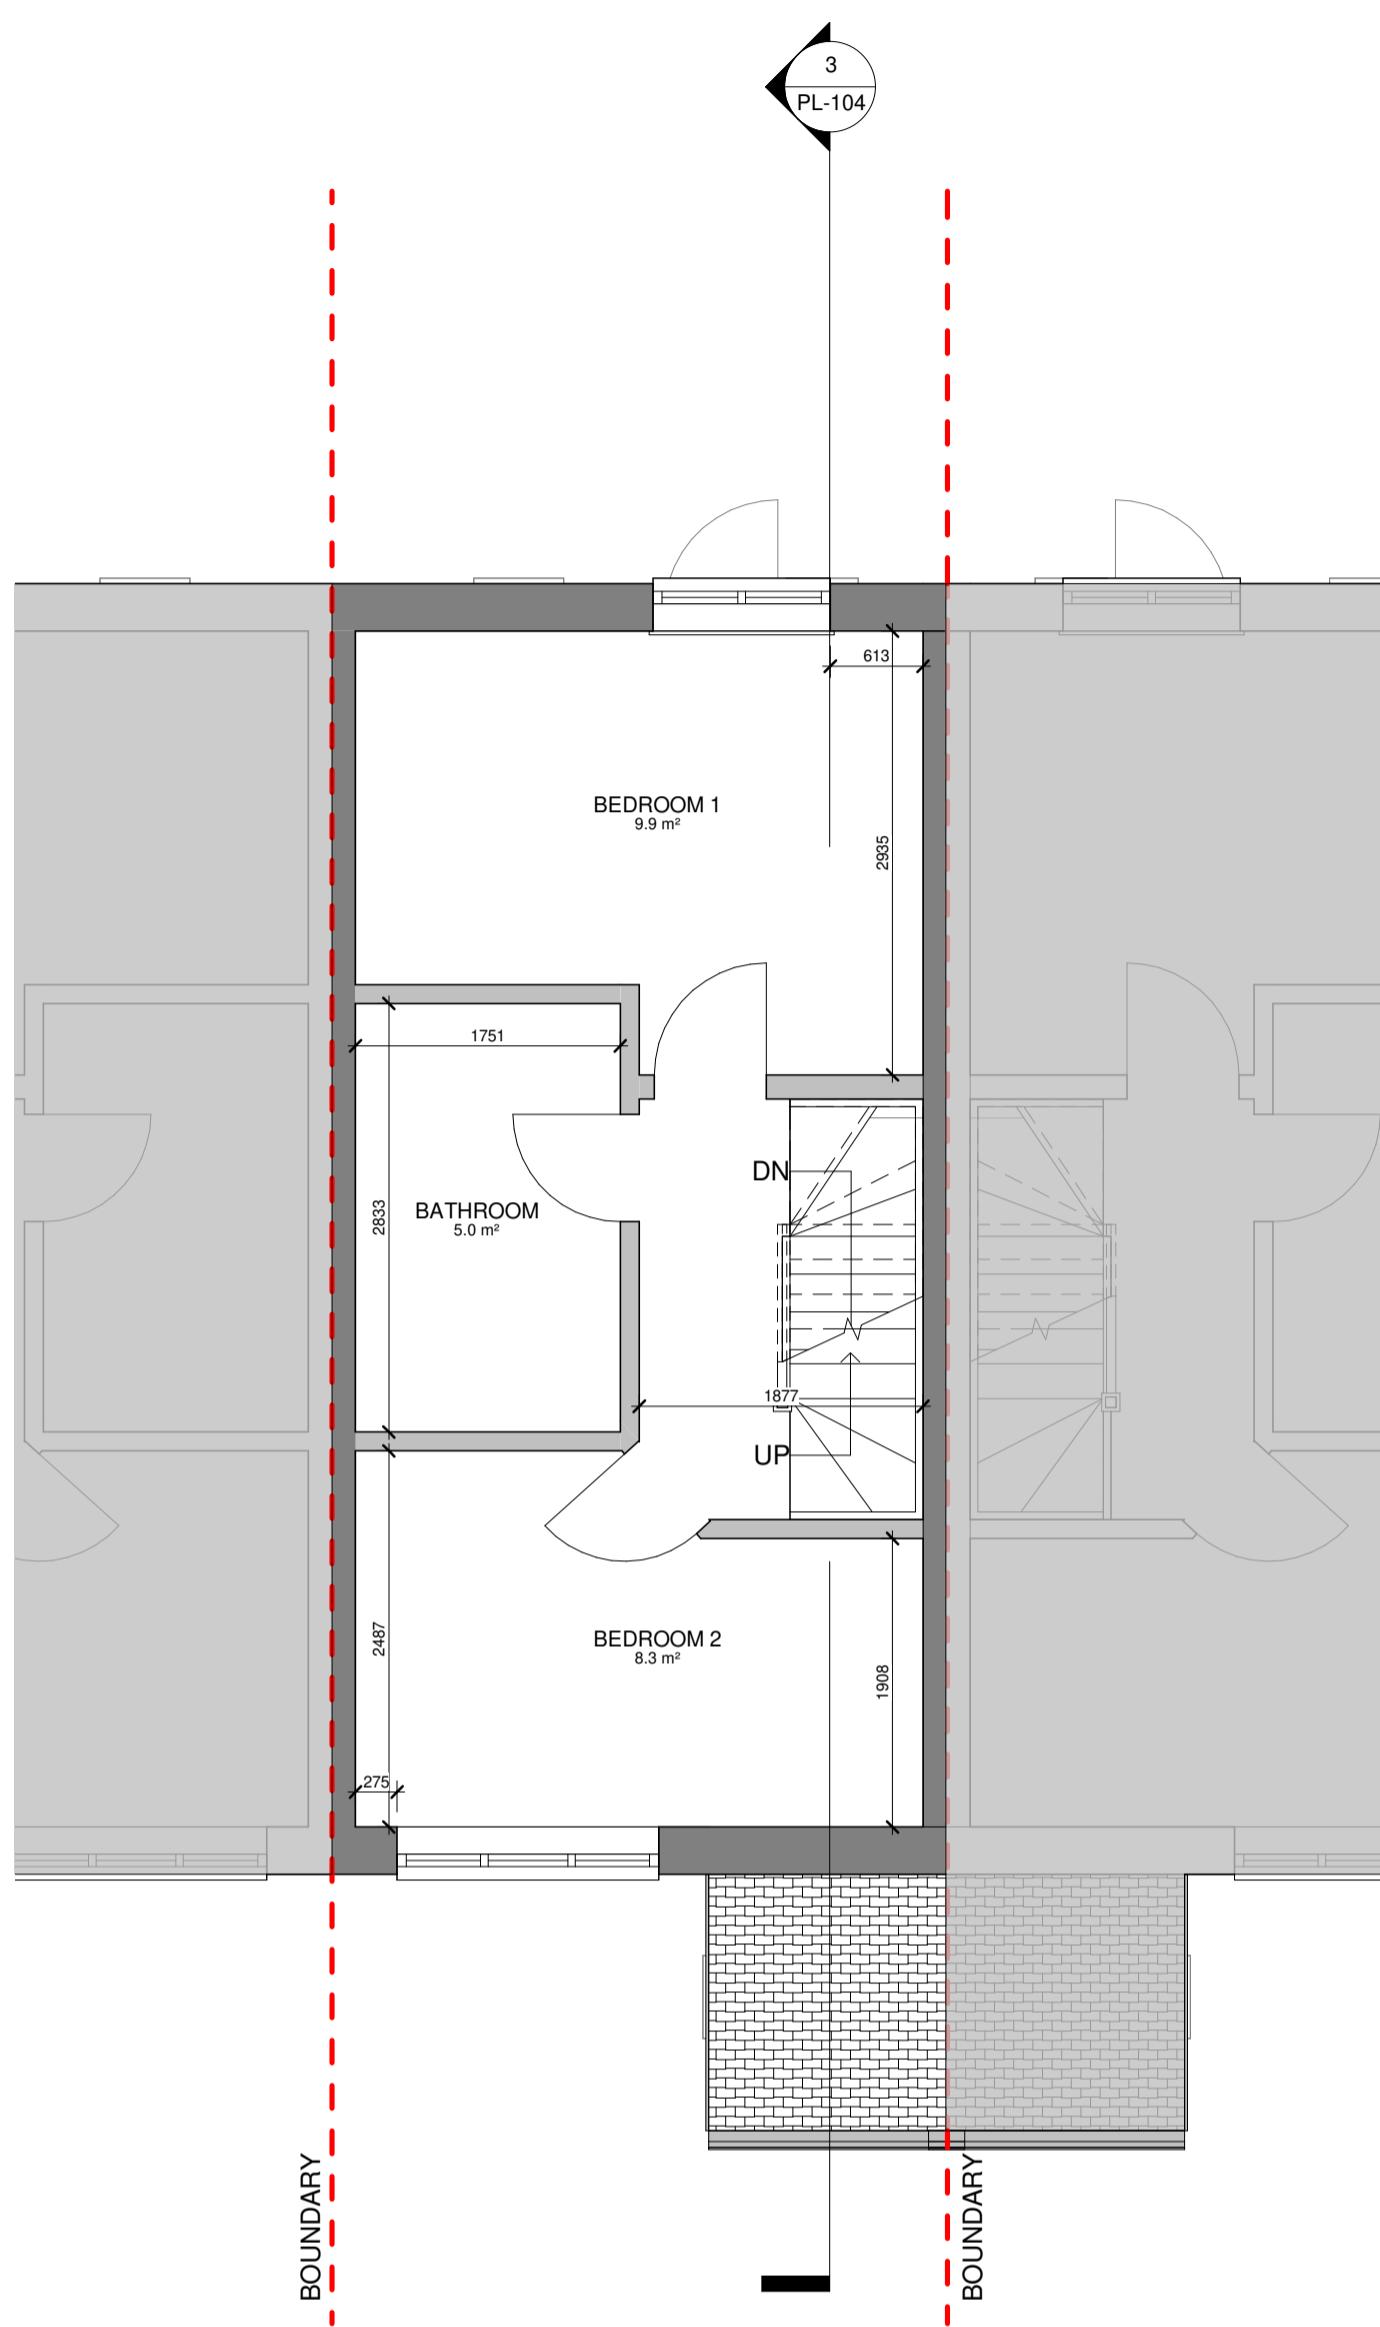


PL - Existing first floor

SCALE: 1 : 50 @ A1
1 : 100 @ A3

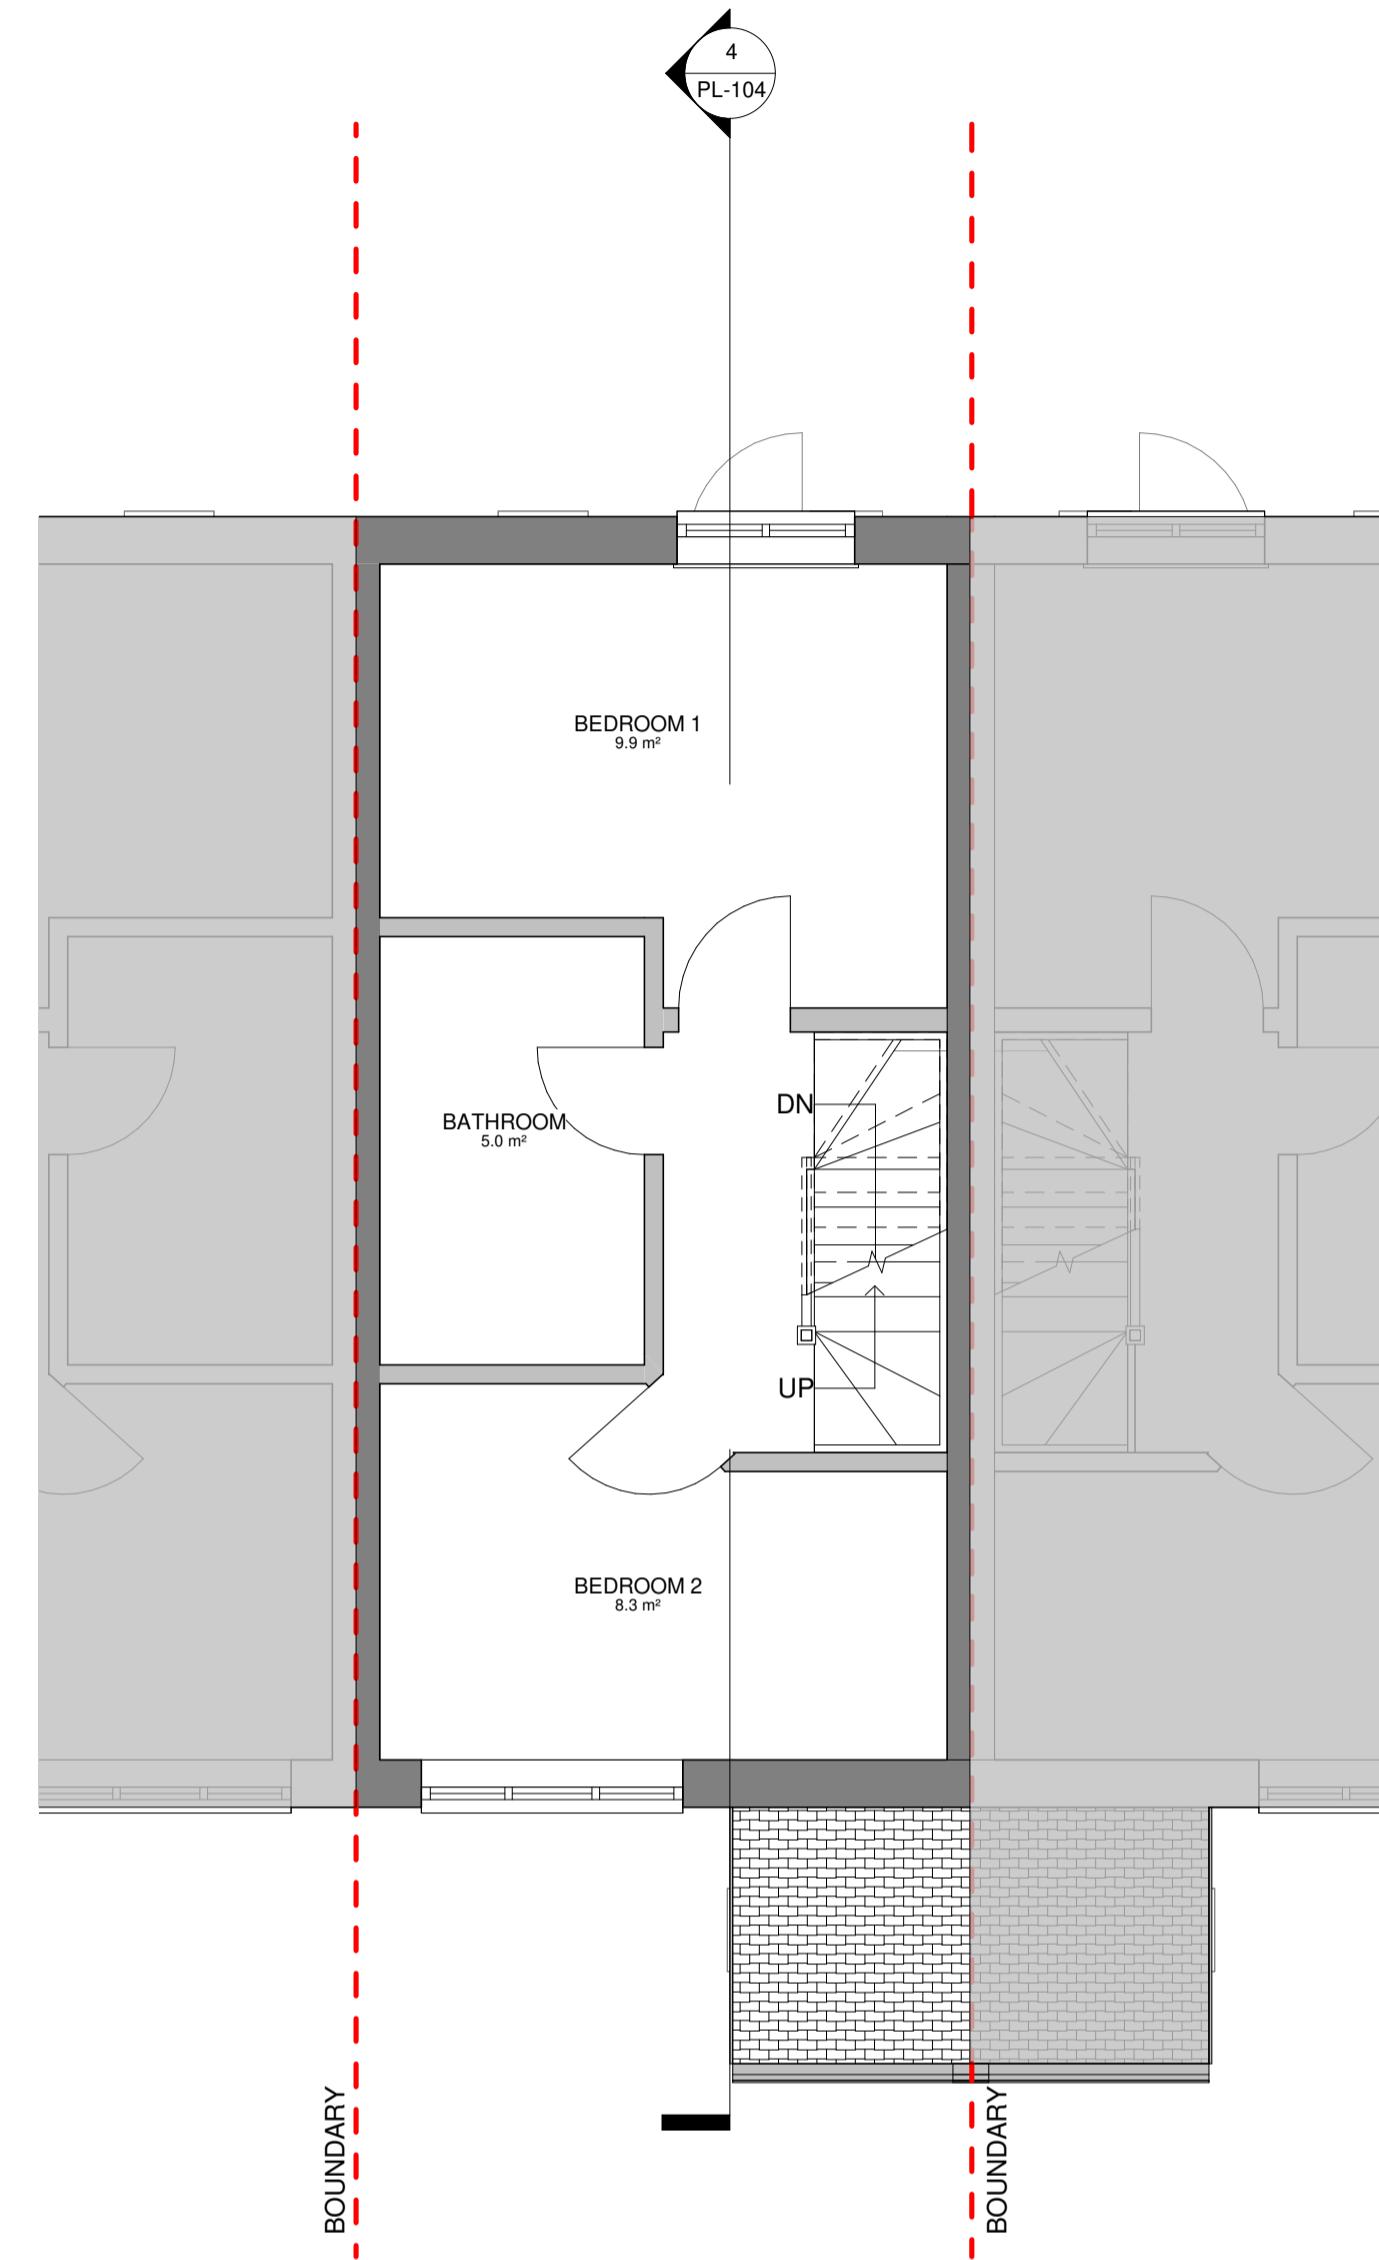

PL - Proposed first floor

SCALE: 1 : 50 @ A1
1 : 100 @ A3

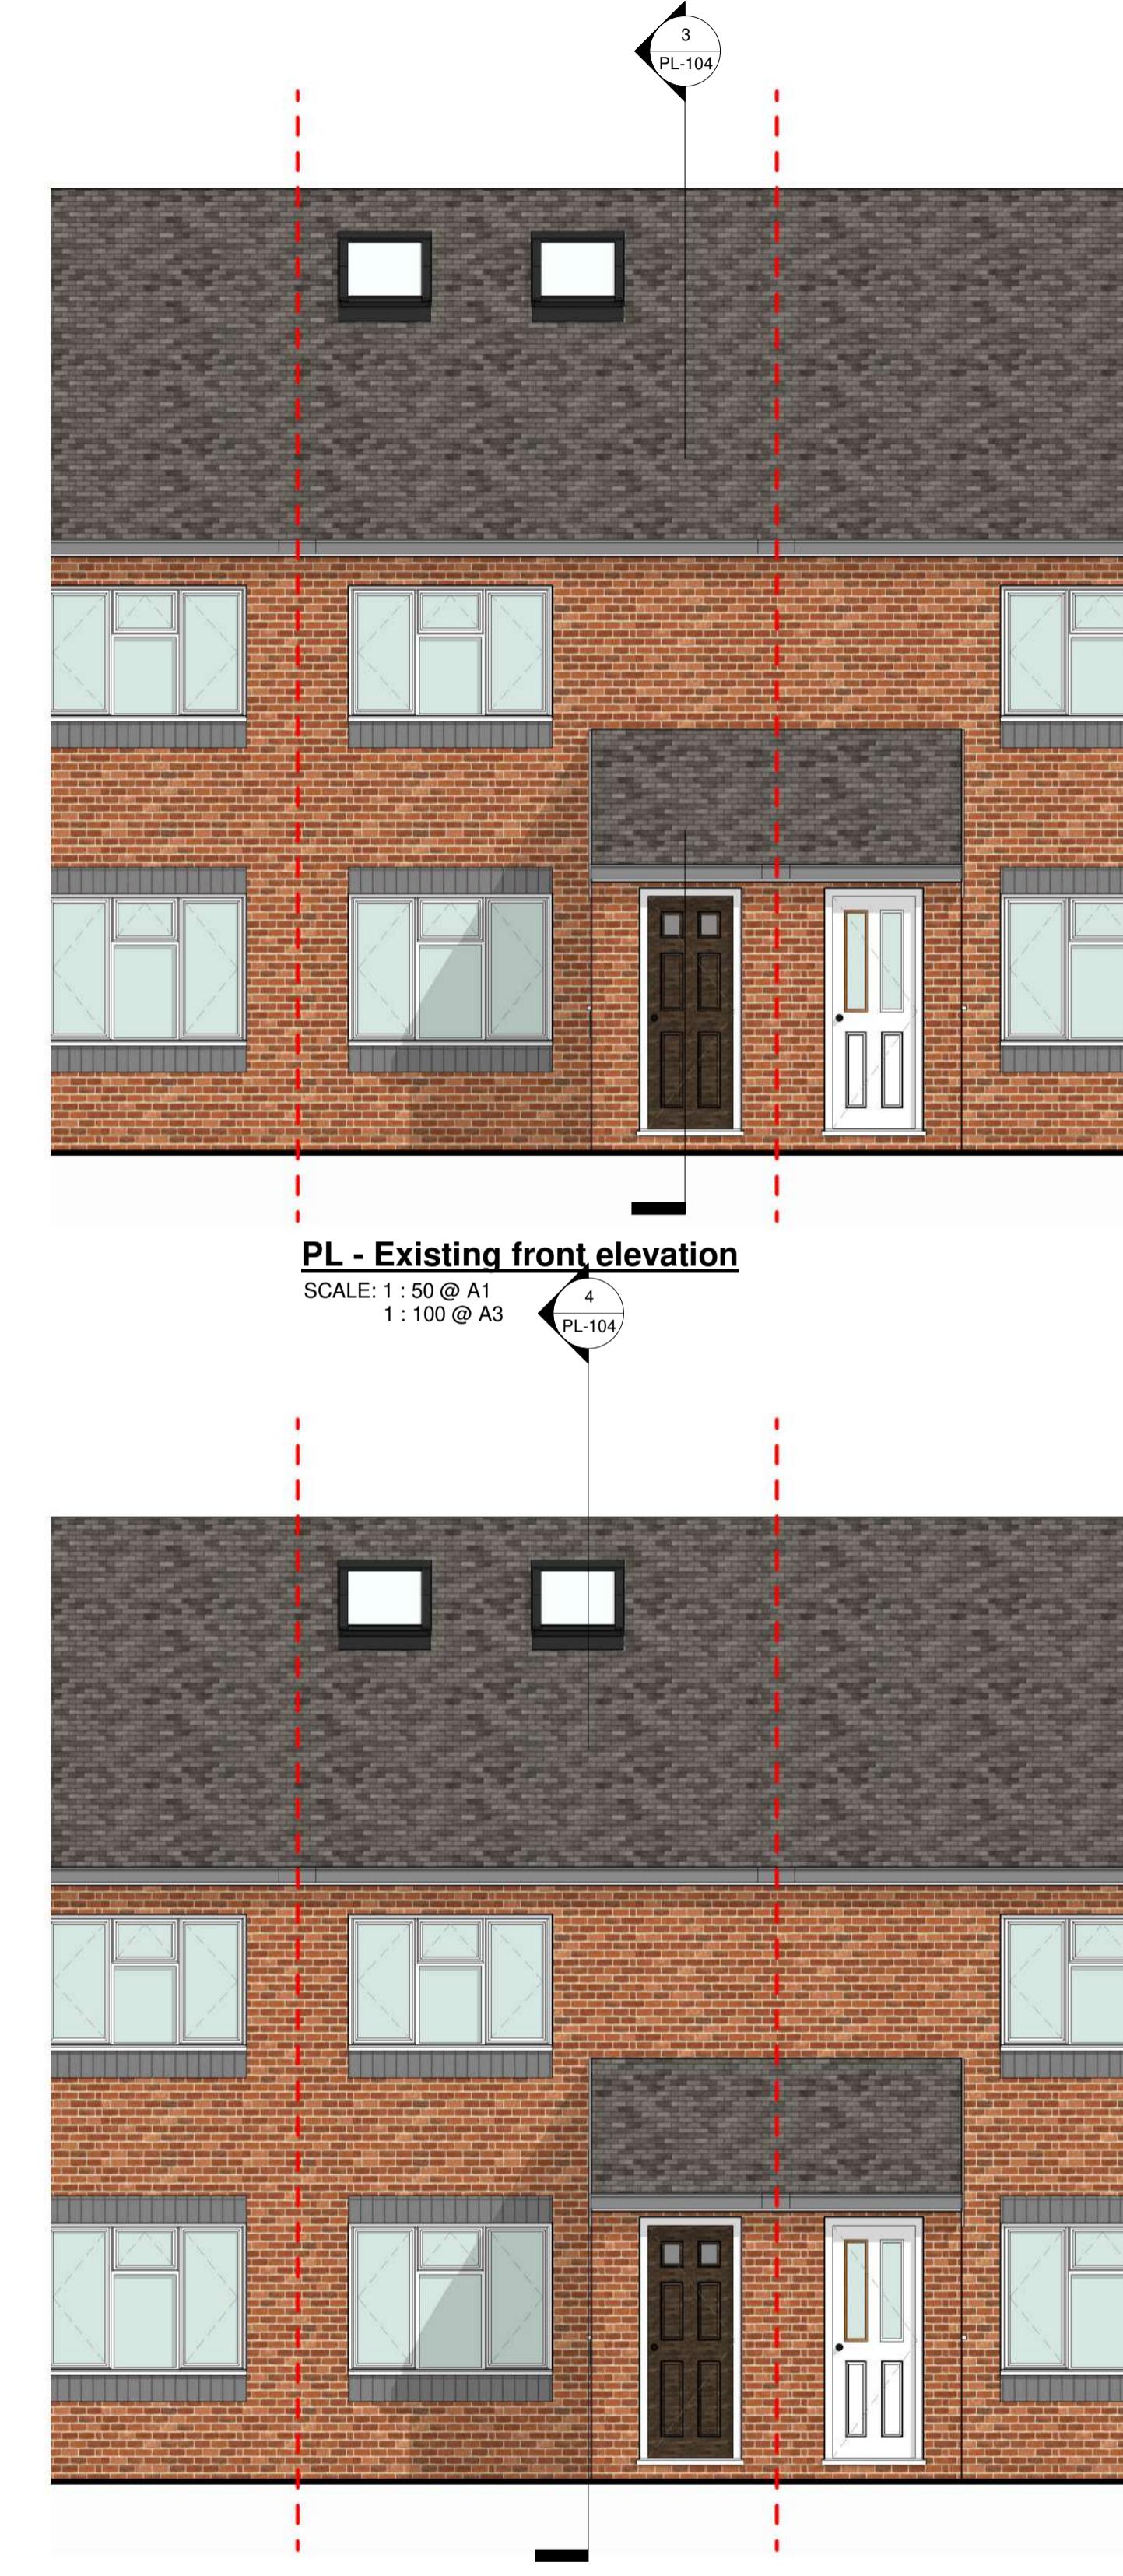

PL - Proposed Front elevation

SCALE: 1 : 50 @ A1
1 : 100 @ A3



RPR PLANNING
Office 5, 37 Stanmore Hill
London, HA7 3DS.
Tel:
Mobile: 078 9661 7854
Web: www.rprplanning.co.uk
Email: info@rprplanning.co.uk

Dimensions

ONS Written dimensions to be taken in preferences to scaled dimensions. The Contractor is responsible for checking all dimensions before work starts.


urity All work is to be carried out to the requirements, and to the satisfaction of the Local Authority. These drawings are for planning purposes only.

Dimensions


ONS Written dimensions to be taken in preferences to scaled dimensions. The Contractor is responsible for checking all dimensions before work starts.

urity All work is to be carried out to the requirements, and to the satisfaction of the Local Authority. These drawings are for planning purposes only.


Status: **FOR APPROVAL**

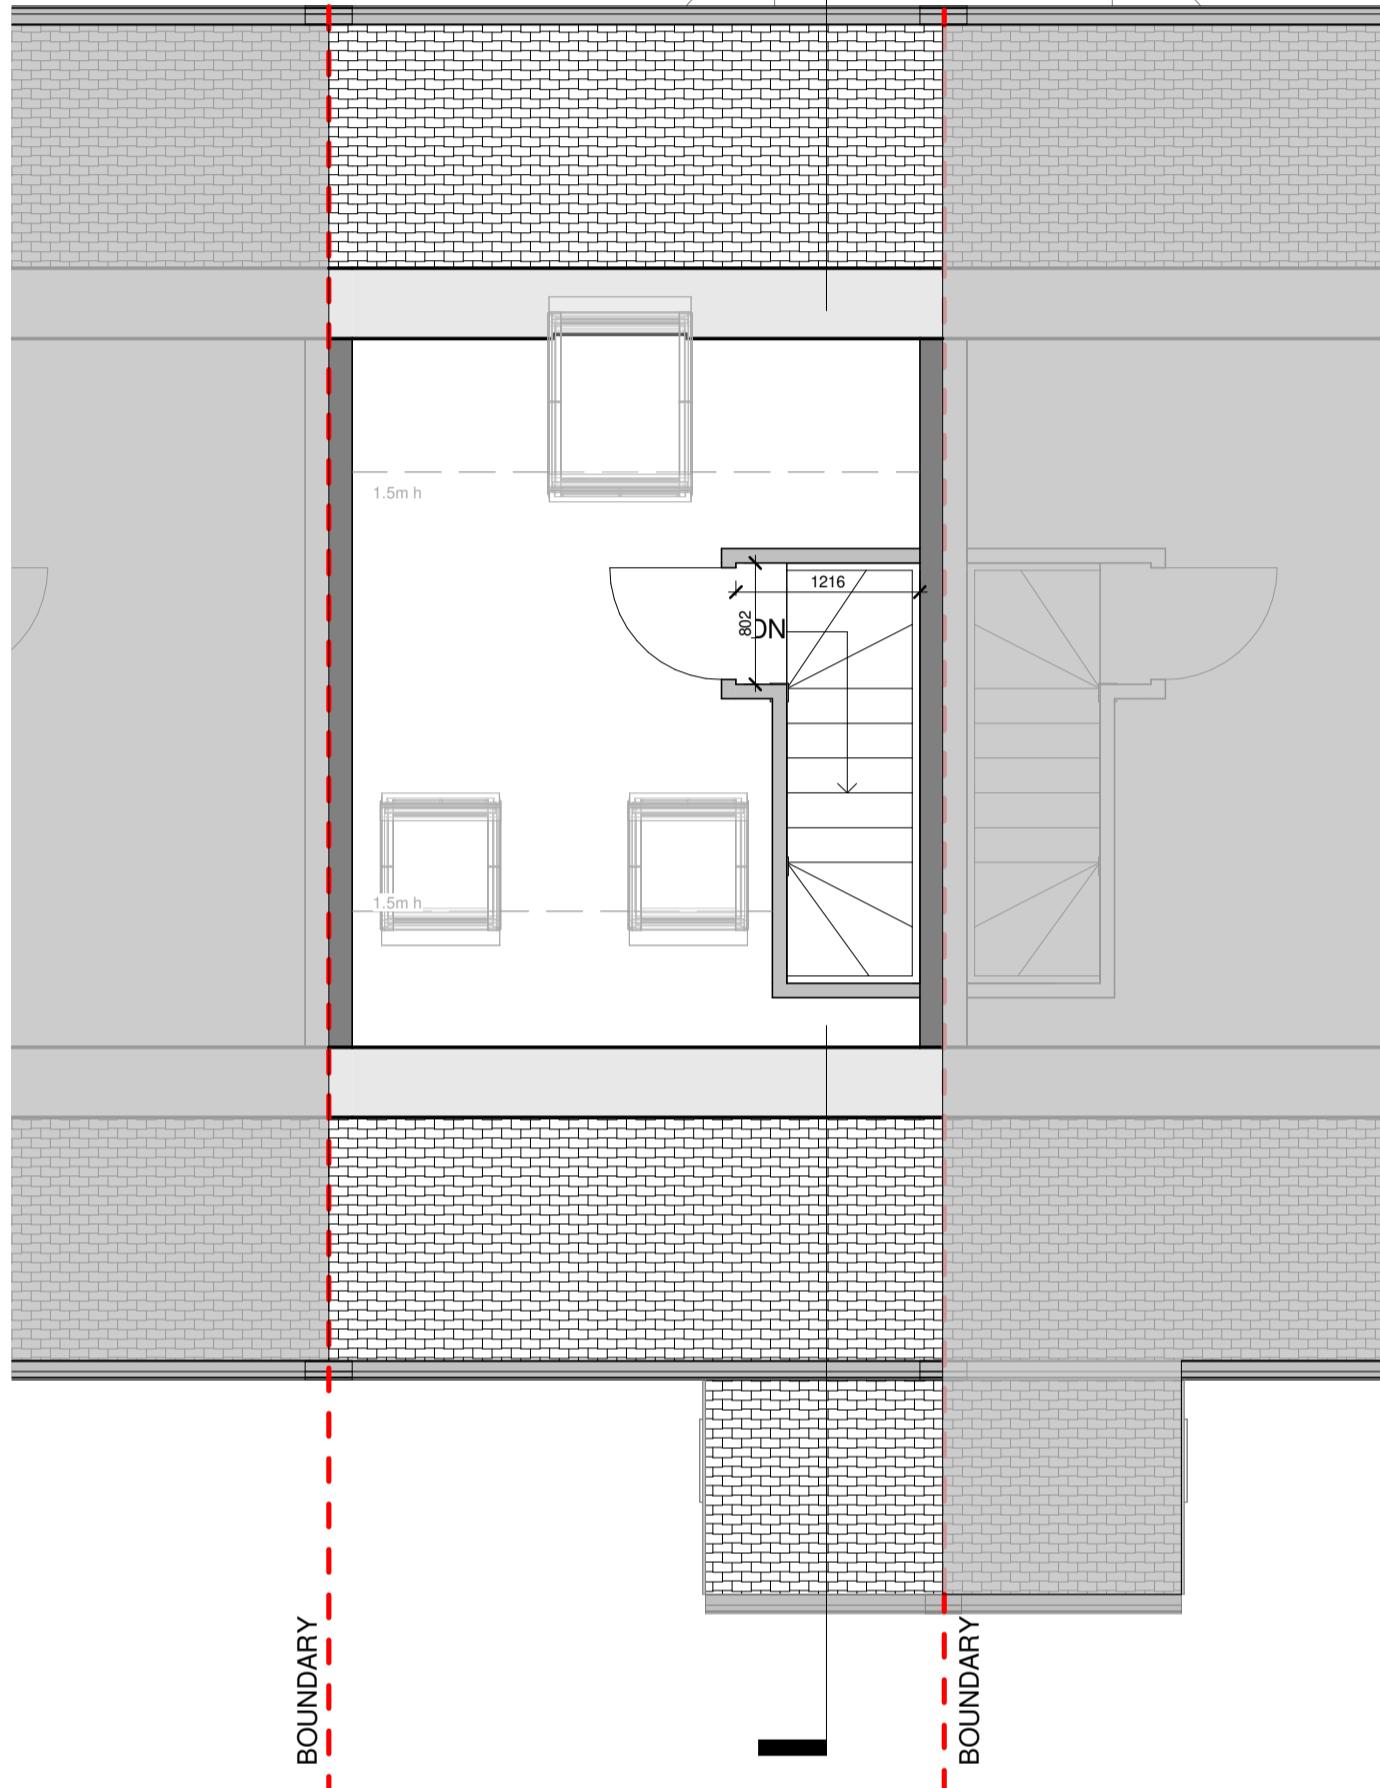

PL - Existing Loft

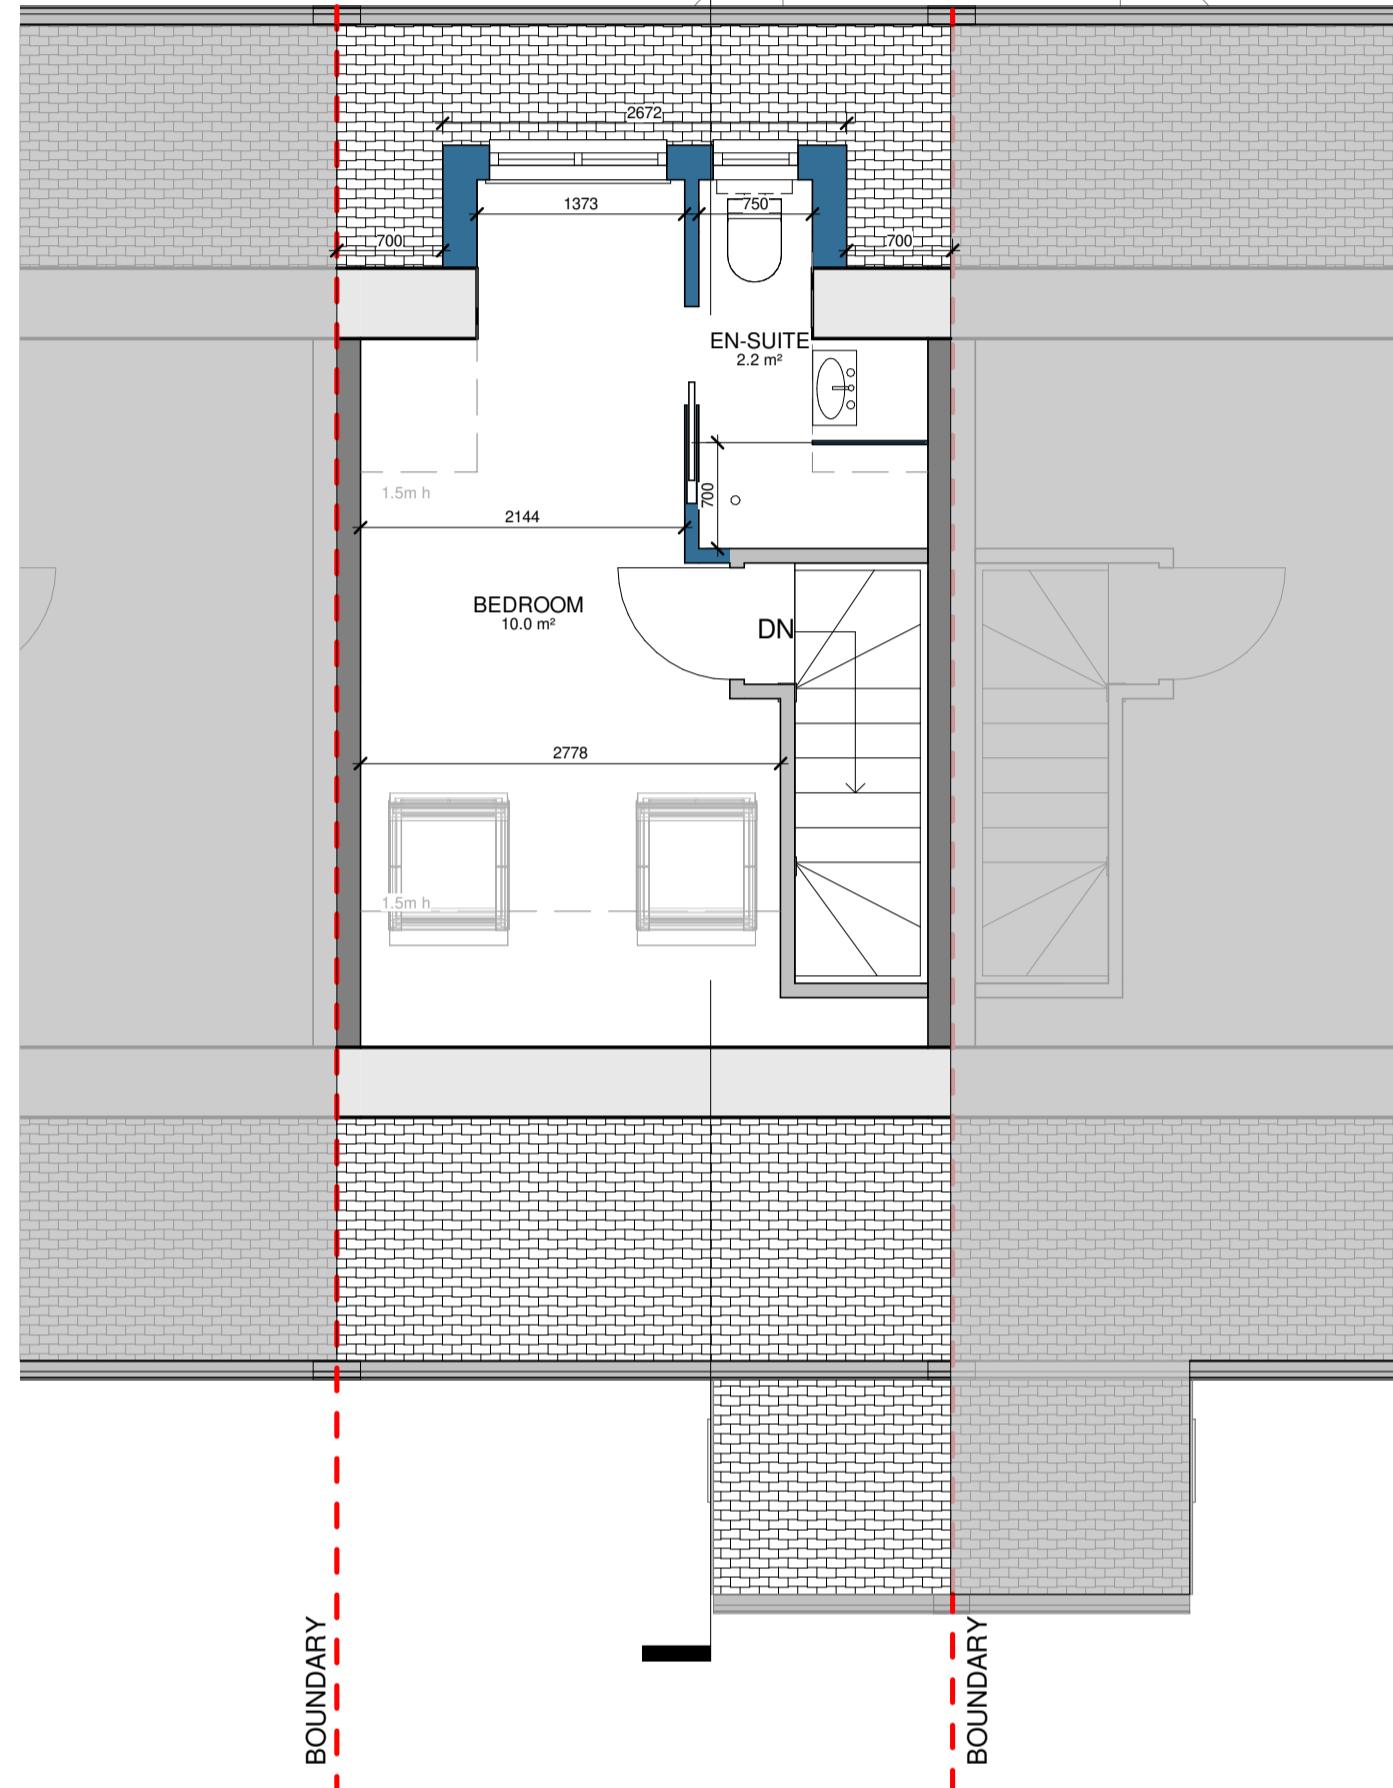


PL - Proposed Loft

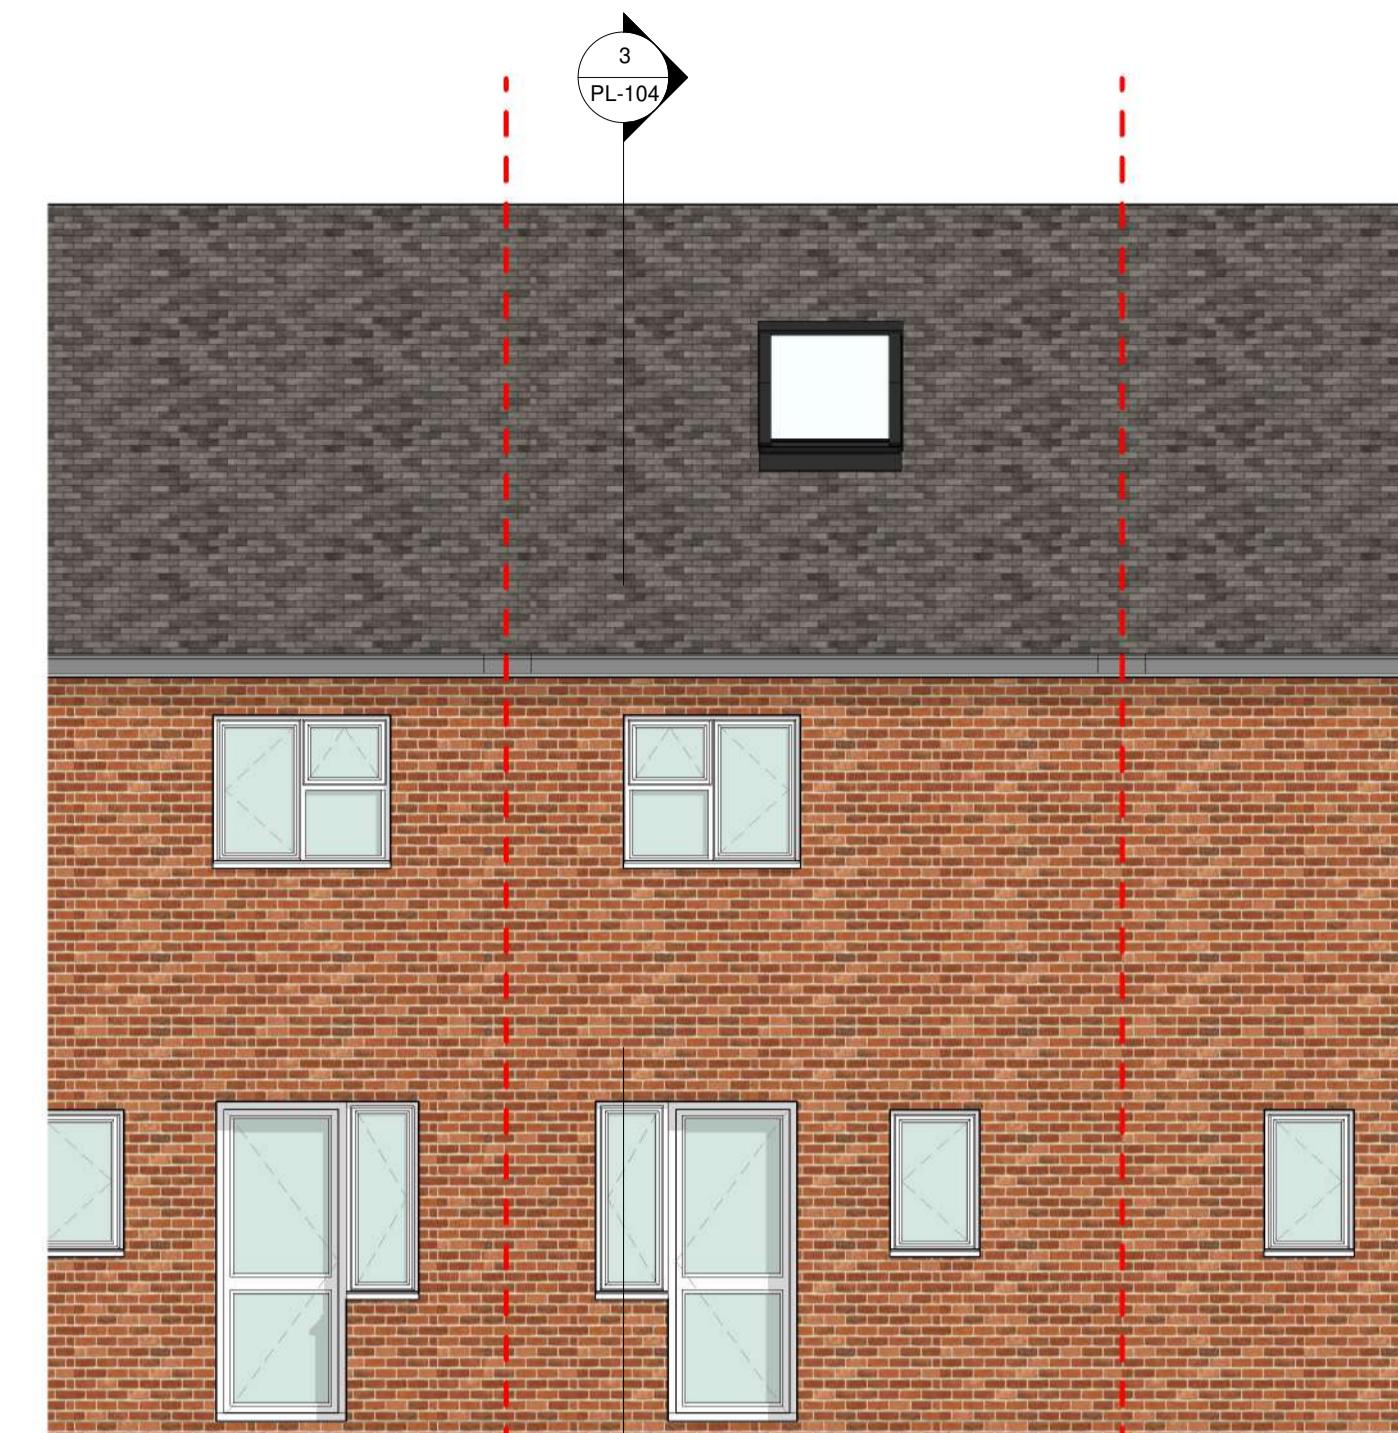


PL - Existing rear elevation

SCALE: 1 : 50 @ A1
1 : 100 @ A3

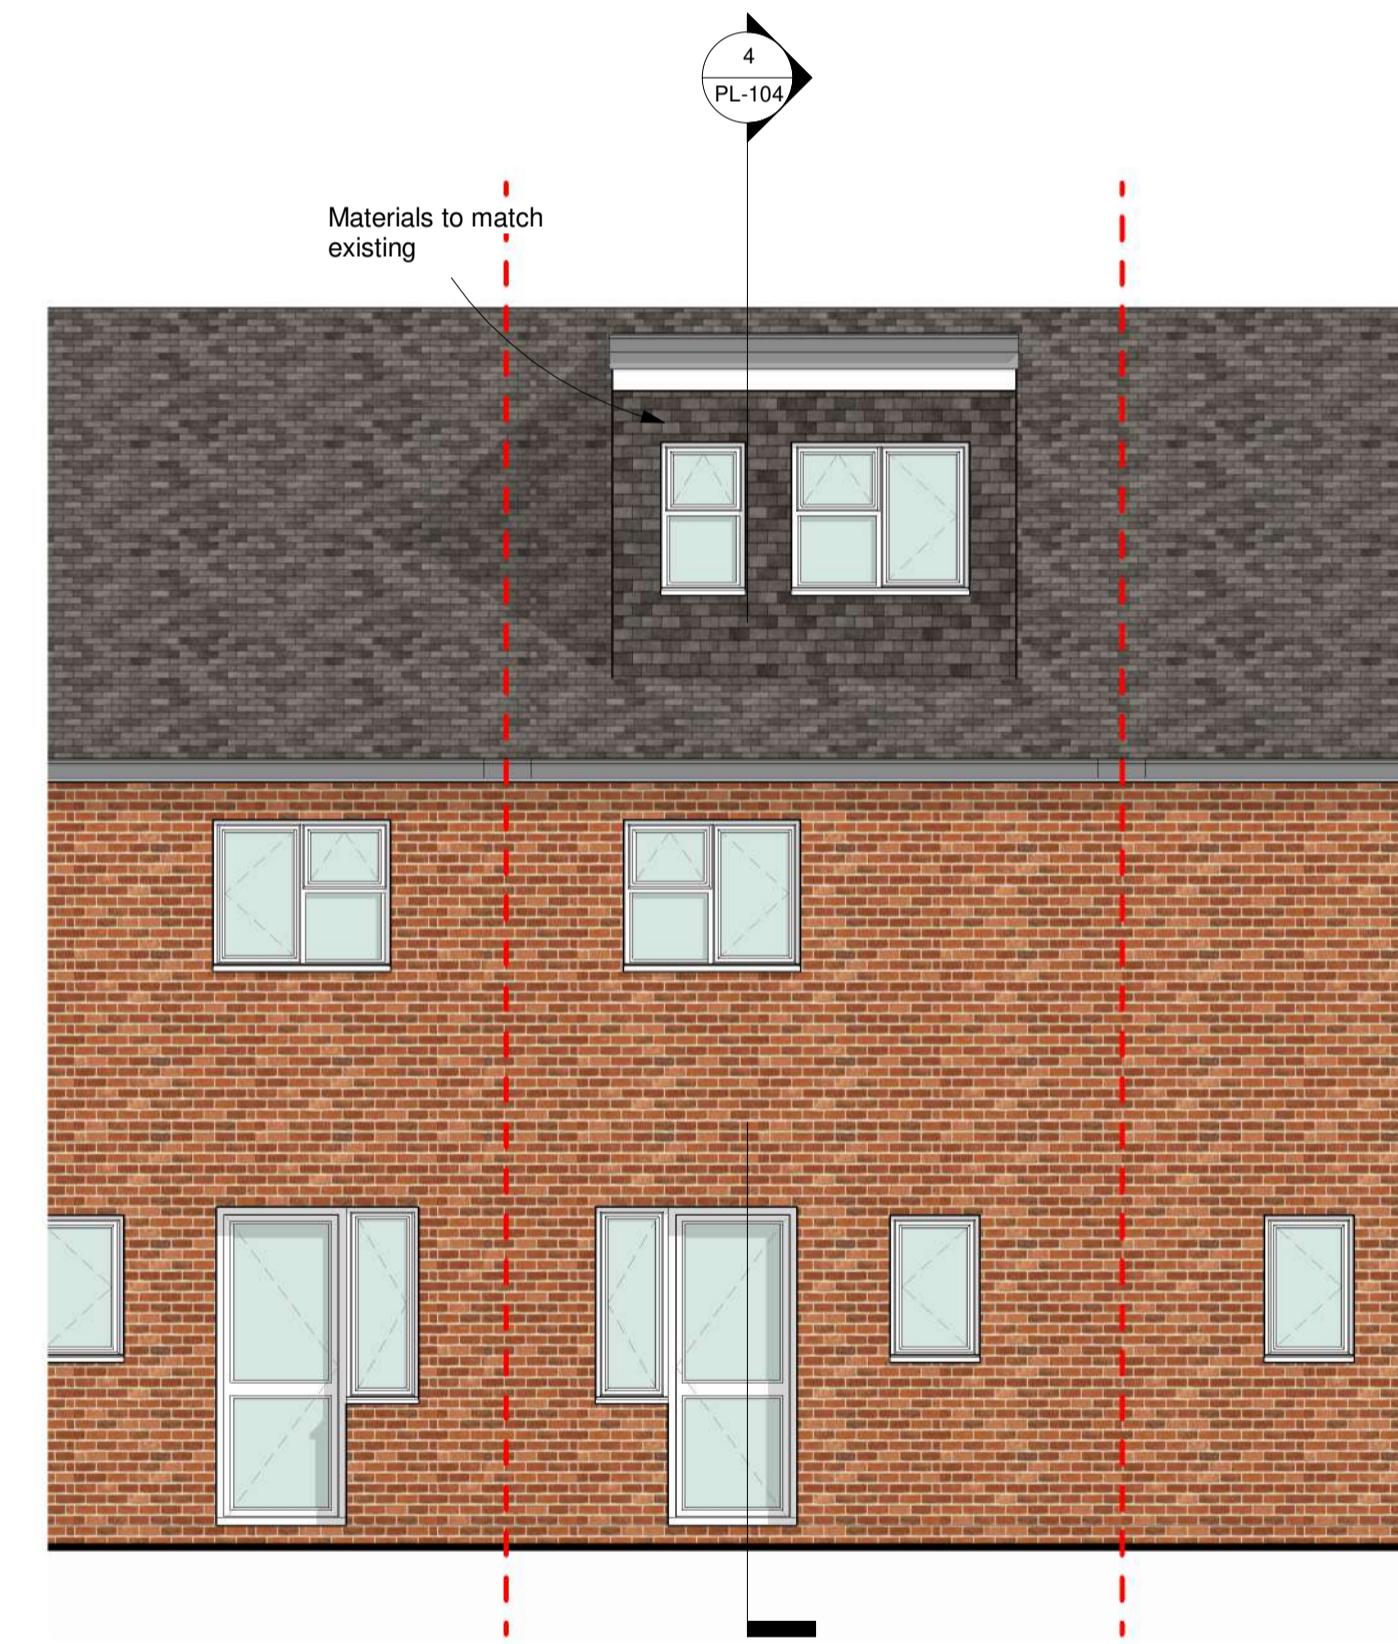

PL - Proposed rear elevation

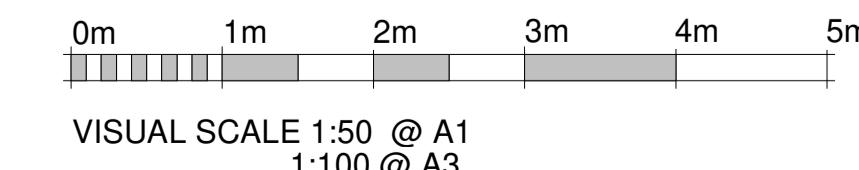

RPR PLANNING
Office 5, 37 Stanmore Hill
London, HA7 3DS.
Tel:
Mobile: 078 9661 7854
Web: www.rprplanning.co.uk
Email: info@rprplanning.co.uk


Dimer
Local Au

Dimensions	Written dimensions to be taken in preferences to scaled dimensions. Contractor is responsible for checking all dimensions before work starts.
Authority	All work is to be carried out to the requirements, and to the satisfaction of the Local Authority. These drawings are for planning purposes only.

scaled dimensions. The ions before work starts.	


status: **FOR APPROVAL**

<p>Project 48 Elliott Ave, Ruislip HA4 9LZ</p>	<p>Drawing Title EXISTING AND PROPOSED LOFT PLAN AND REAR ELEVATION</p>
<p>Client -</p>	<p>Drawn/Design Date 11/22/21</p>
<p>Scales: AS SHOWN @ A1</p>	<p>Drawing No PL-102</p>
	<p>Rev -</p>

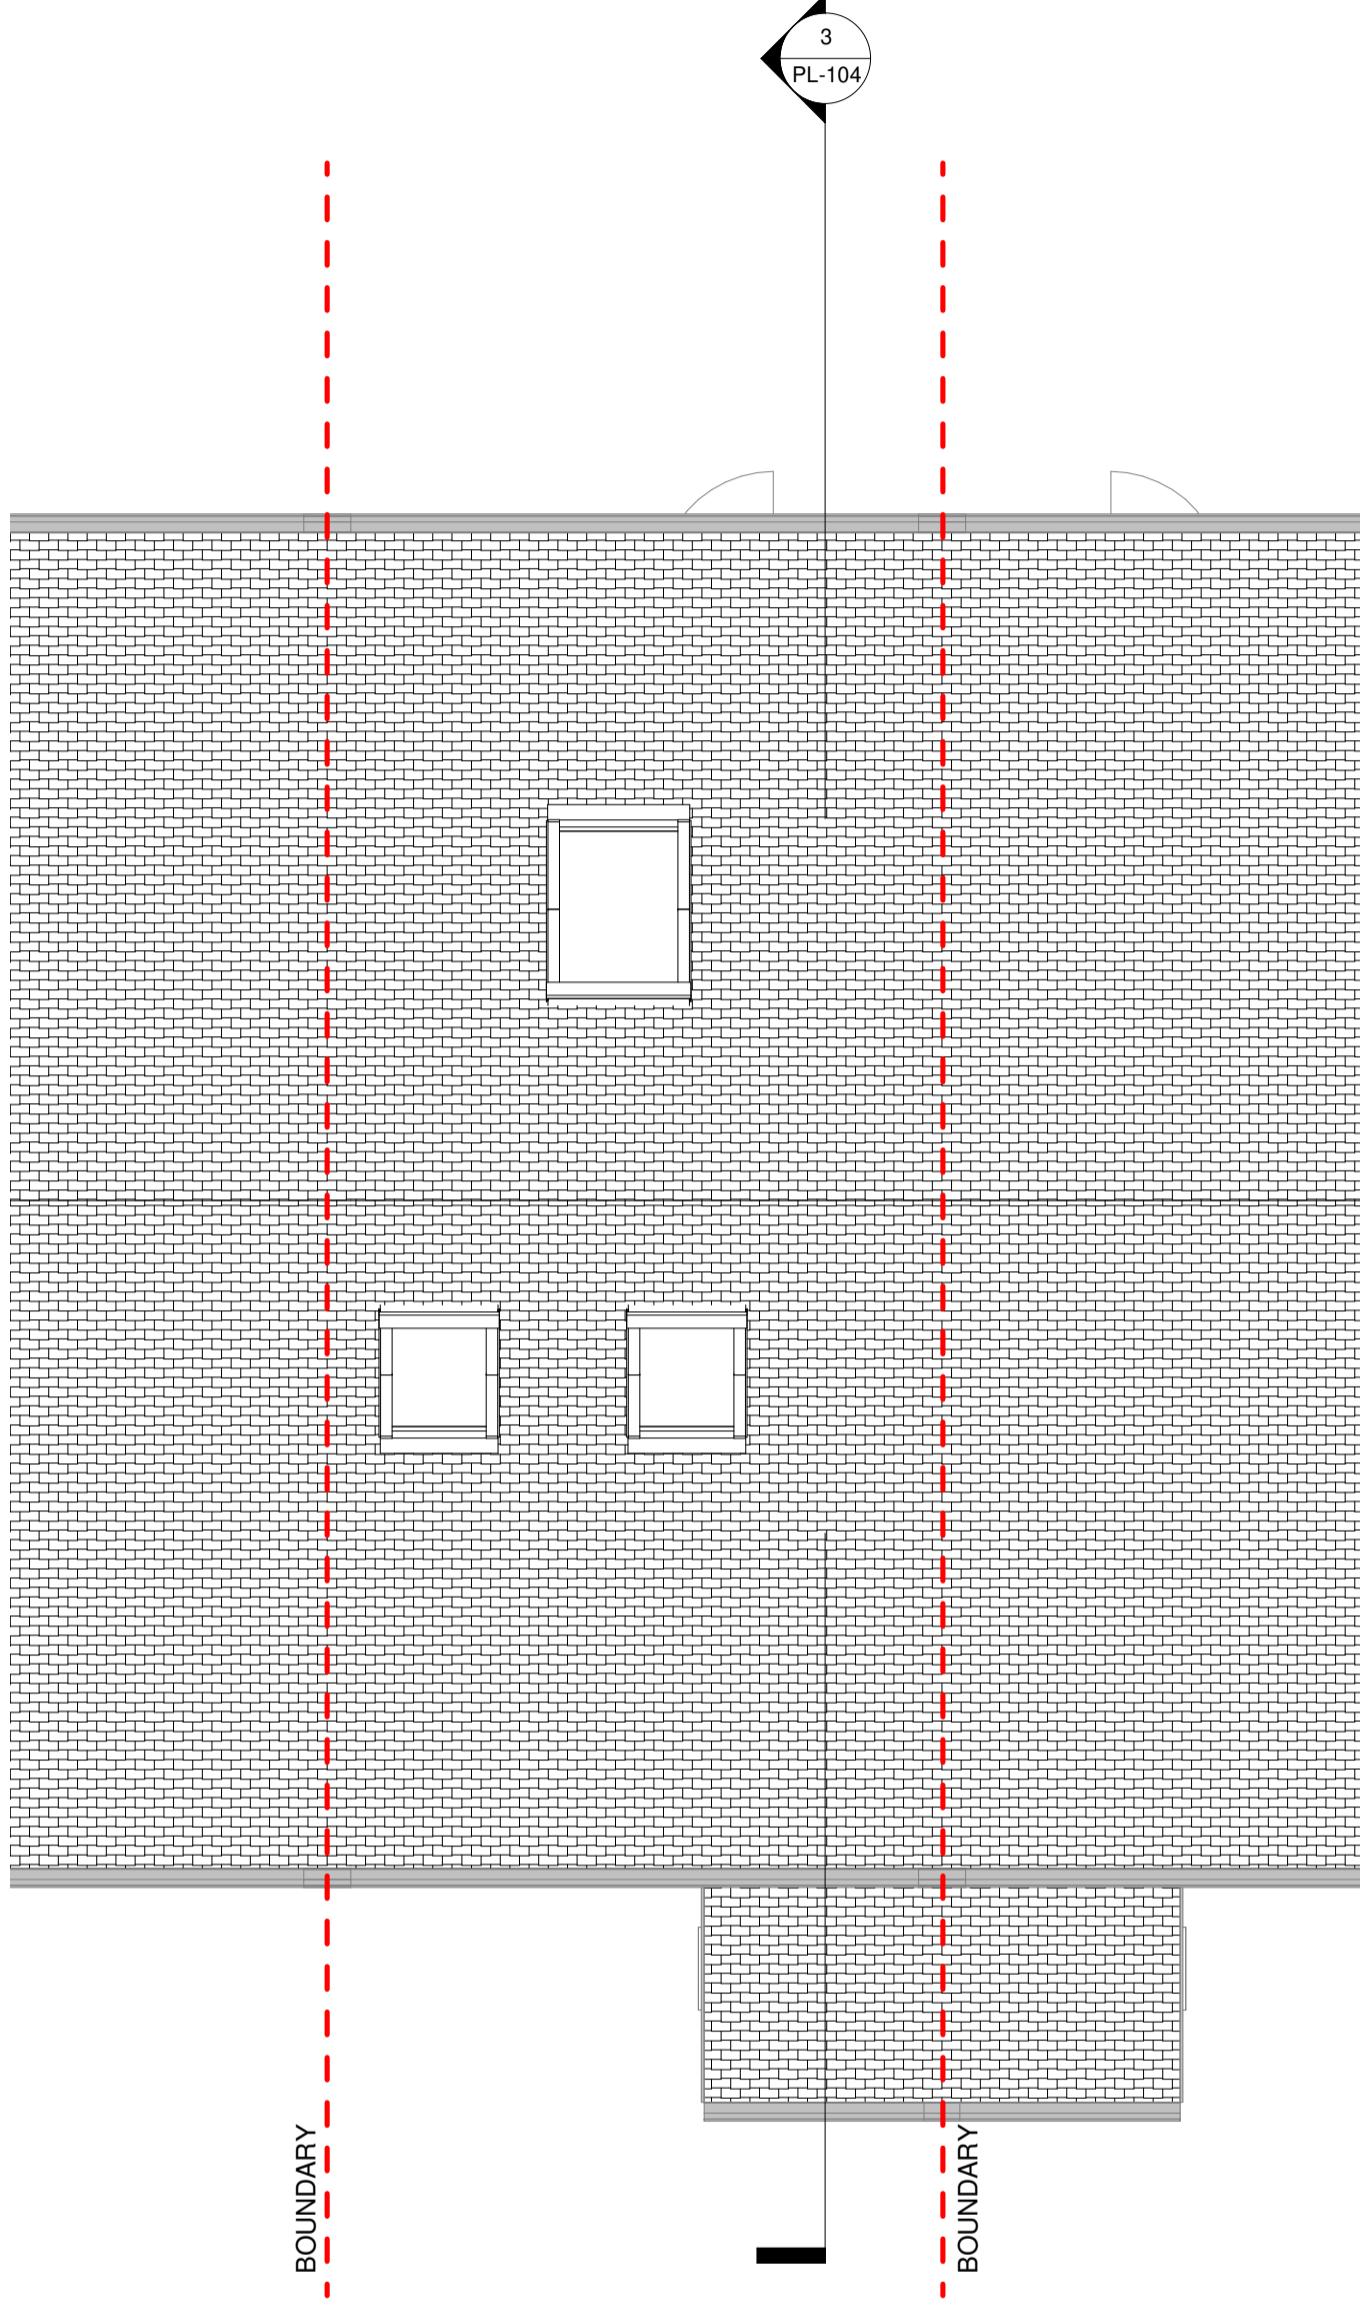


PL - Existing Roof

SCALE: 1 : 50 @ A1
1 : 100 @ A3

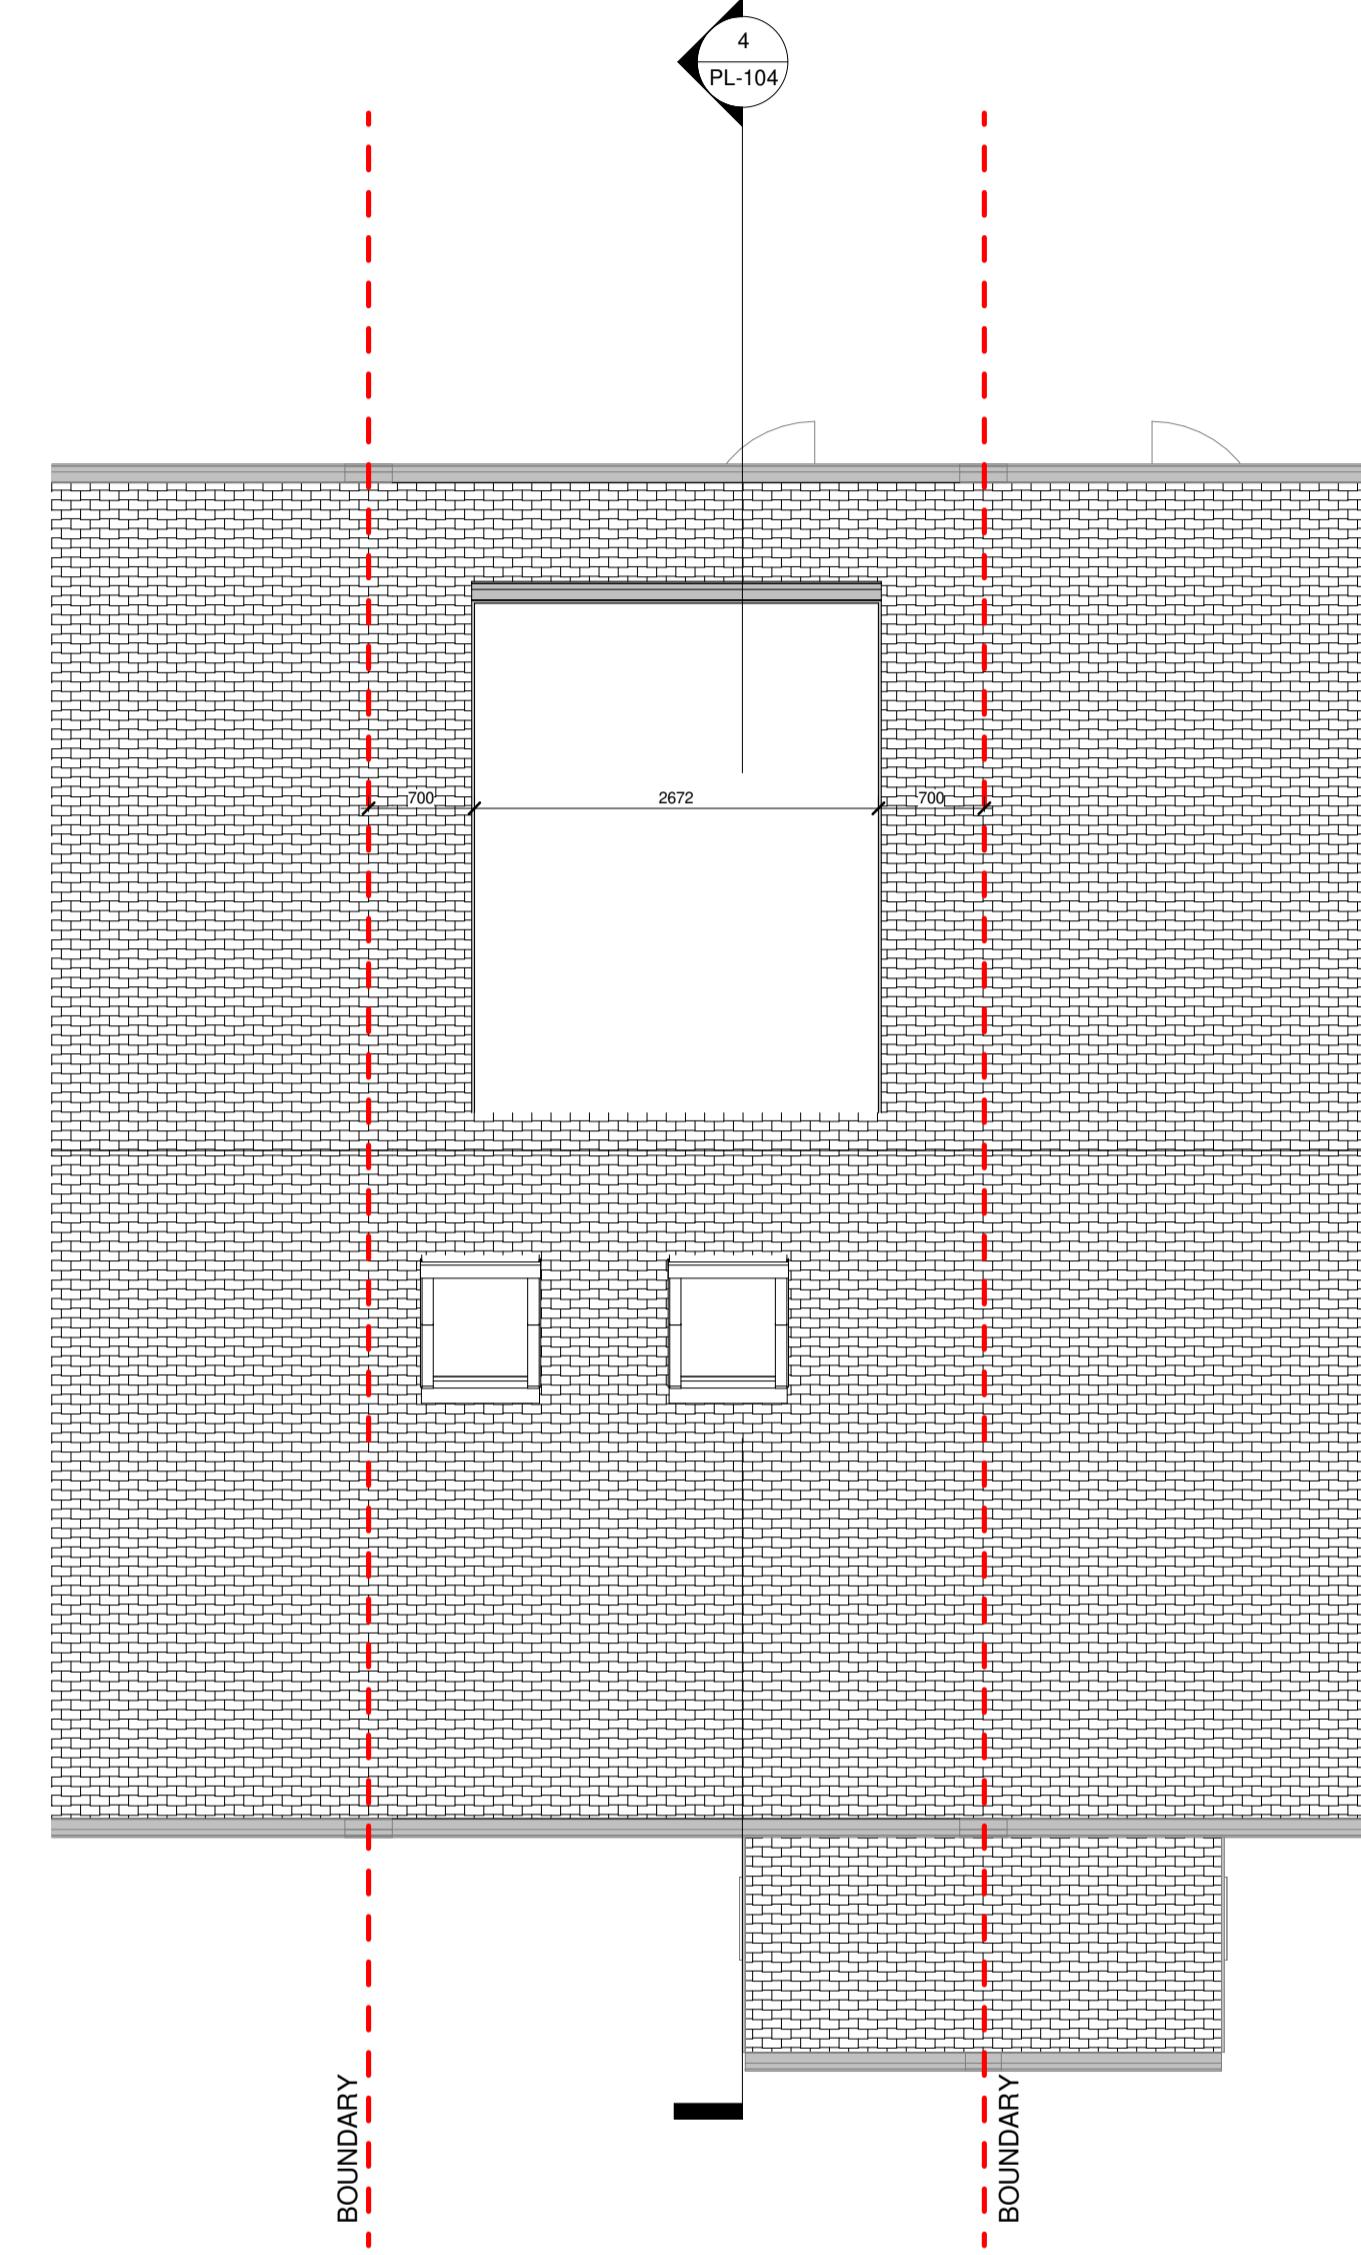

PL - Proposed Ro

SCALE: 1 : 50 @ A
1 : 100 @

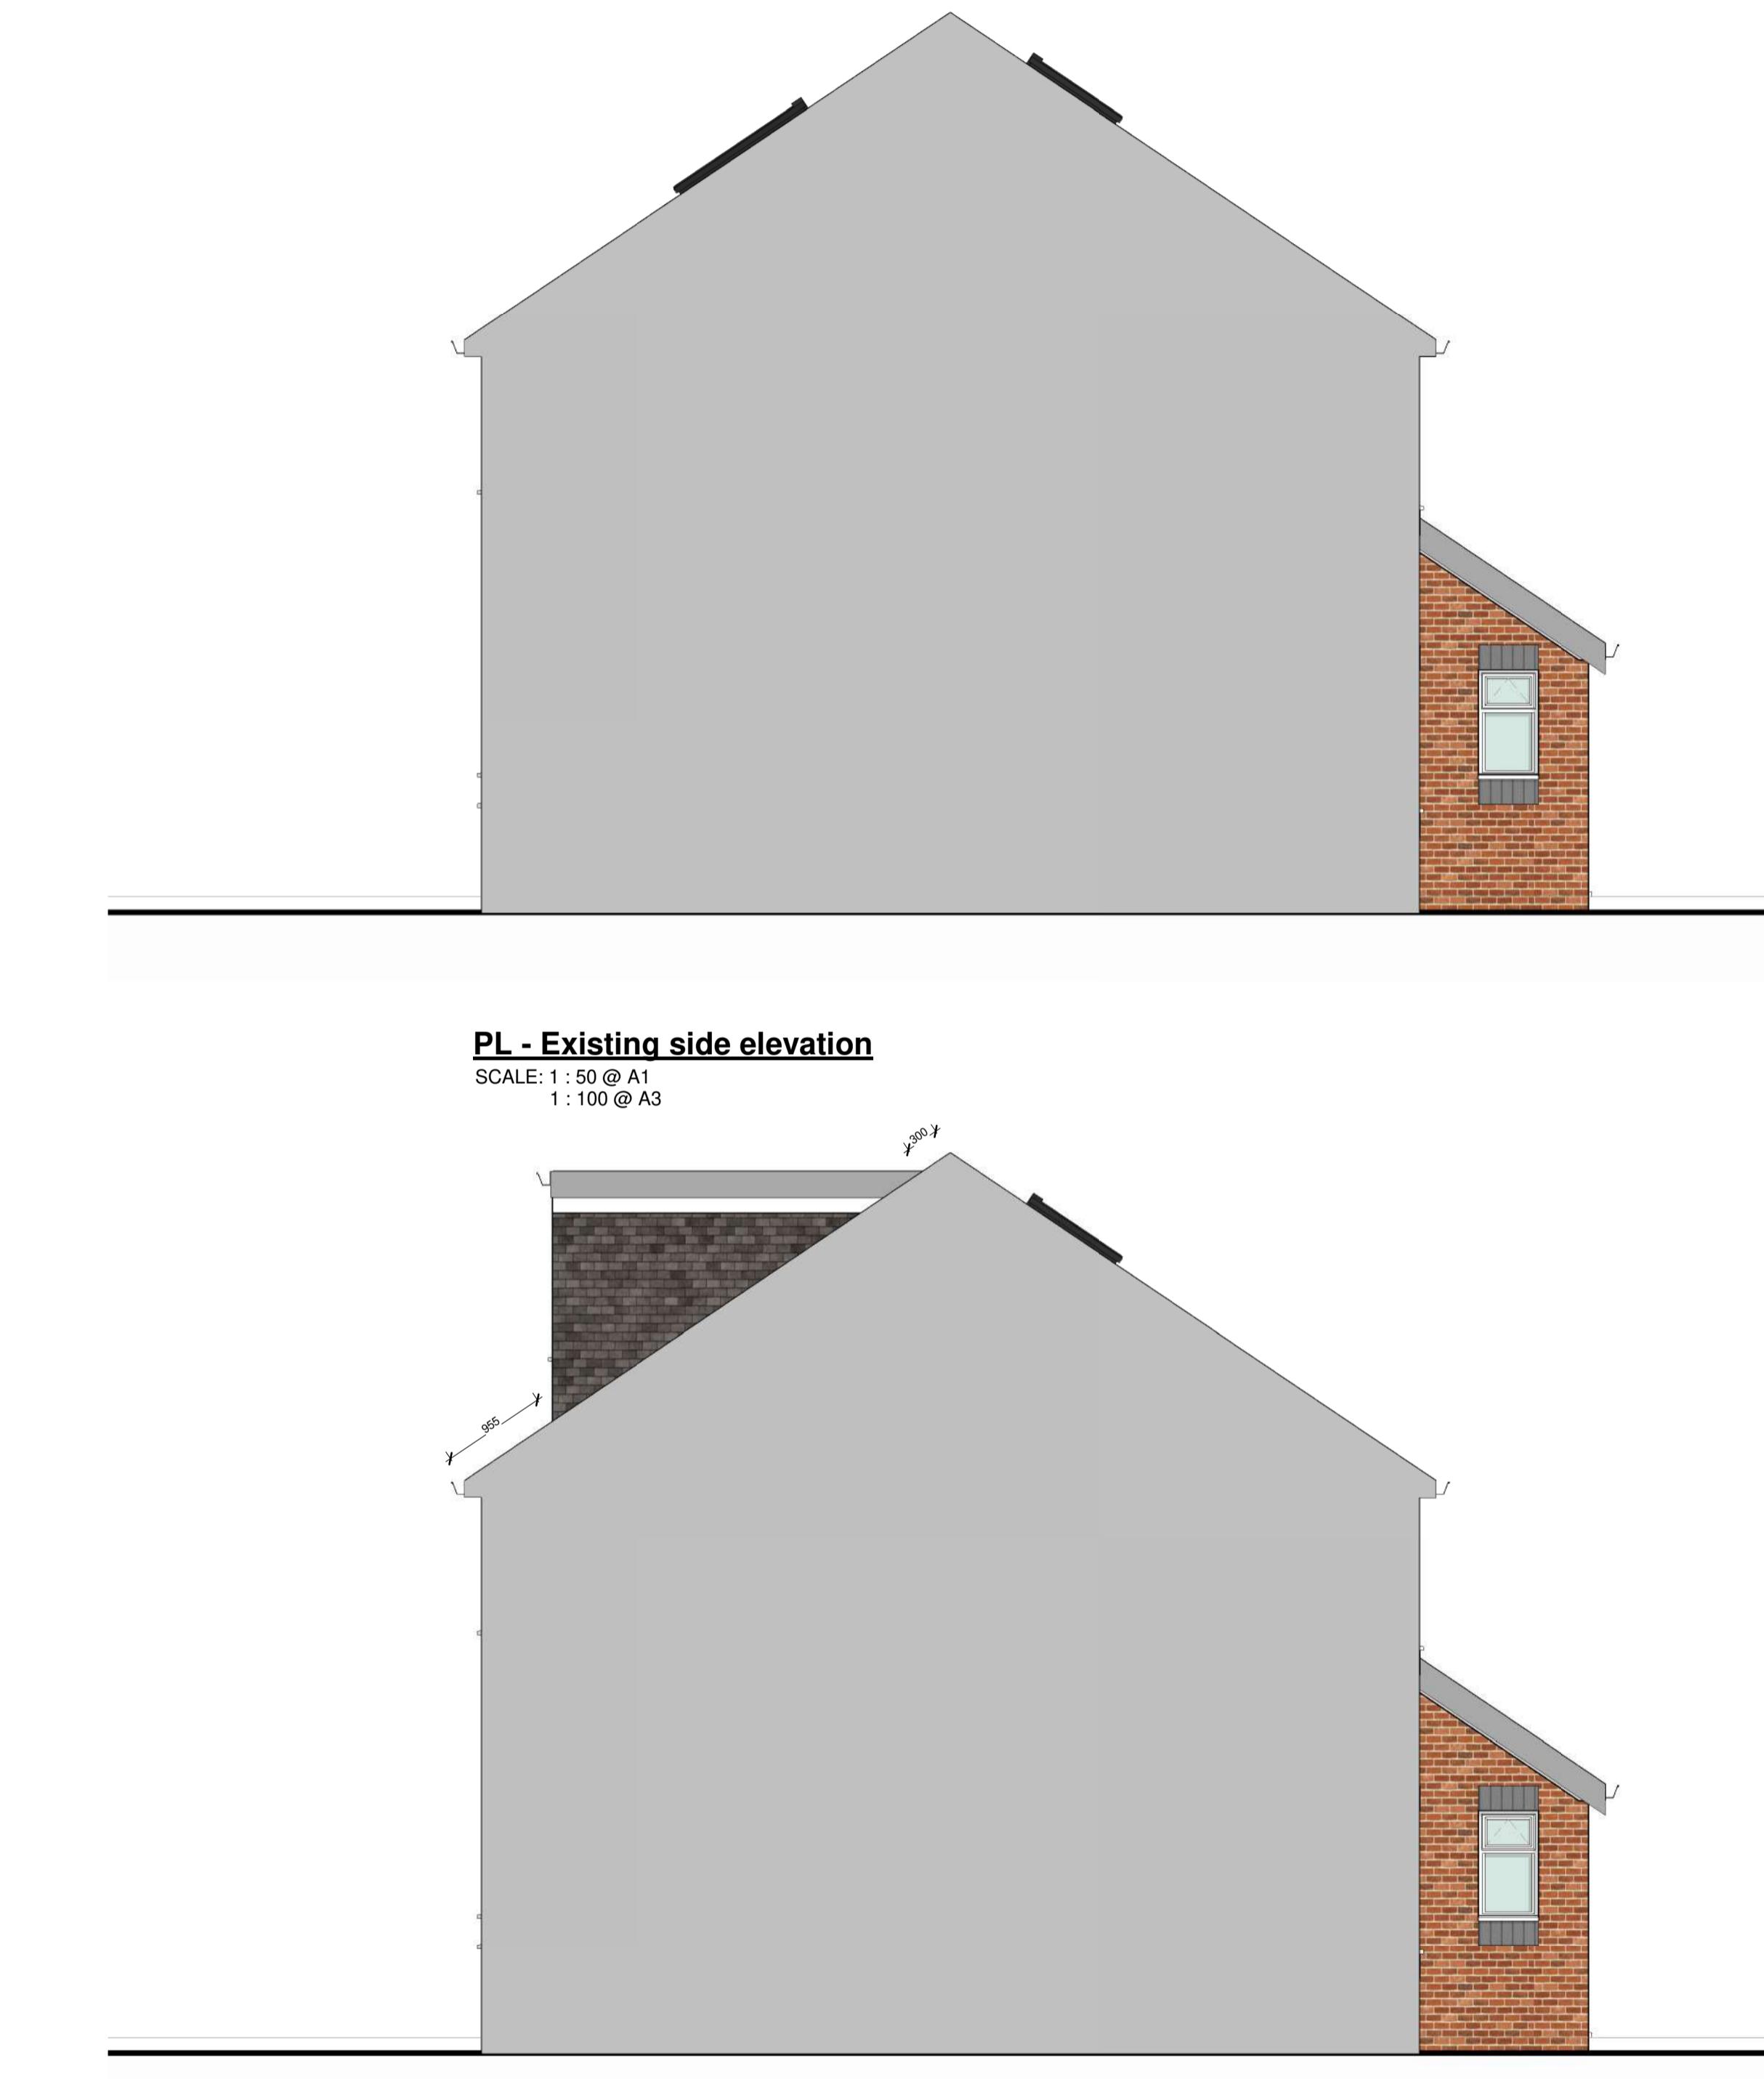

PL - Proposed side elevation

SCALE: 1 : 50 @
1 : 100



RPR PLANNING
Office 5, 37 Stanmore H
London, HA7 3DS.
Tel:
Mobile: 078 9661 7854
Web: www.rprplanning.com
Email: info@rprplanning.com

RPR PLANNING
Office 5, 37 Stanmore Hill
London, HA7 3DS.
Tel:
Mobile: 078 9661 7854
Web: www.rprplanning.co.uk
Email: info@rprplanning.co.uk

Dimo


Dimensions	Written dimensions to be taken in preferences to scaled dimensions Contractor is responsible for checking all dimensions before work
Authority	All work is to be carried out to the requirements, and to the satisfaction of the Local Authority. These drawings are for planning purposes only.

1

Contractor is responsible for checking all dimensions before work starts. All work is to be carried out to the requirements, and to the satisfaction of the Local Authority. These drawings are for planning purposes only.


ng Status: **FOR APPROVAL**

 <p>RPR PLANNING Office 5, 37 Stanmore Hill London, HA7 3DS. Tel: Mobile: 078 9661 7854 Web: www.rprplanning.co.uk Email: info@rprplanning.co.uk</p>																																					
<p>Project 48 Elliott Ave, Ruislip HA4 9LZ</p>																																					
<p>Drawing Title EXISTING AND PROPOSED ROOFPLAN AND SIDE ELEVATION</p>																																					
<table border="1"> <tr> <td colspan="5">Client</td> <td>Drawn/Design</td> <td></td> <td>Date</td> </tr> <tr> <td>-</td> <td></td> <td></td> <td></td> <td></td> <td></td> <td></td> <td>1/22/21</td> </tr> <tr> <td>Rev</td> <td>Date</td> <td colspan="3">Description</td> <td>Made</td> <td>Checked</td> <td></td> </tr> <tr> <td colspan="6">Drawing Status: FOR APPROVAL</td> <td>Scales: AS SHOWN @ A1</td> <td>Drawing No: PL-103</td> </tr> </table>						Client					Drawn/Design		Date	-							1/22/21	Rev	Date	Description			Made	Checked		Drawing Status: FOR APPROVAL						Scales: AS SHOWN @ A1	Drawing No: PL-103
Client					Drawn/Design		Date																														
-							1/22/21																														
Rev	Date	Description			Made	Checked																															
Drawing Status: FOR APPROVAL						Scales: AS SHOWN @ A1	Drawing No: PL-103																														
						Rev	-																														

 

PL - Existing side elevation

SCALE: 1 : 50 @ A1
1 : 100 @ A3

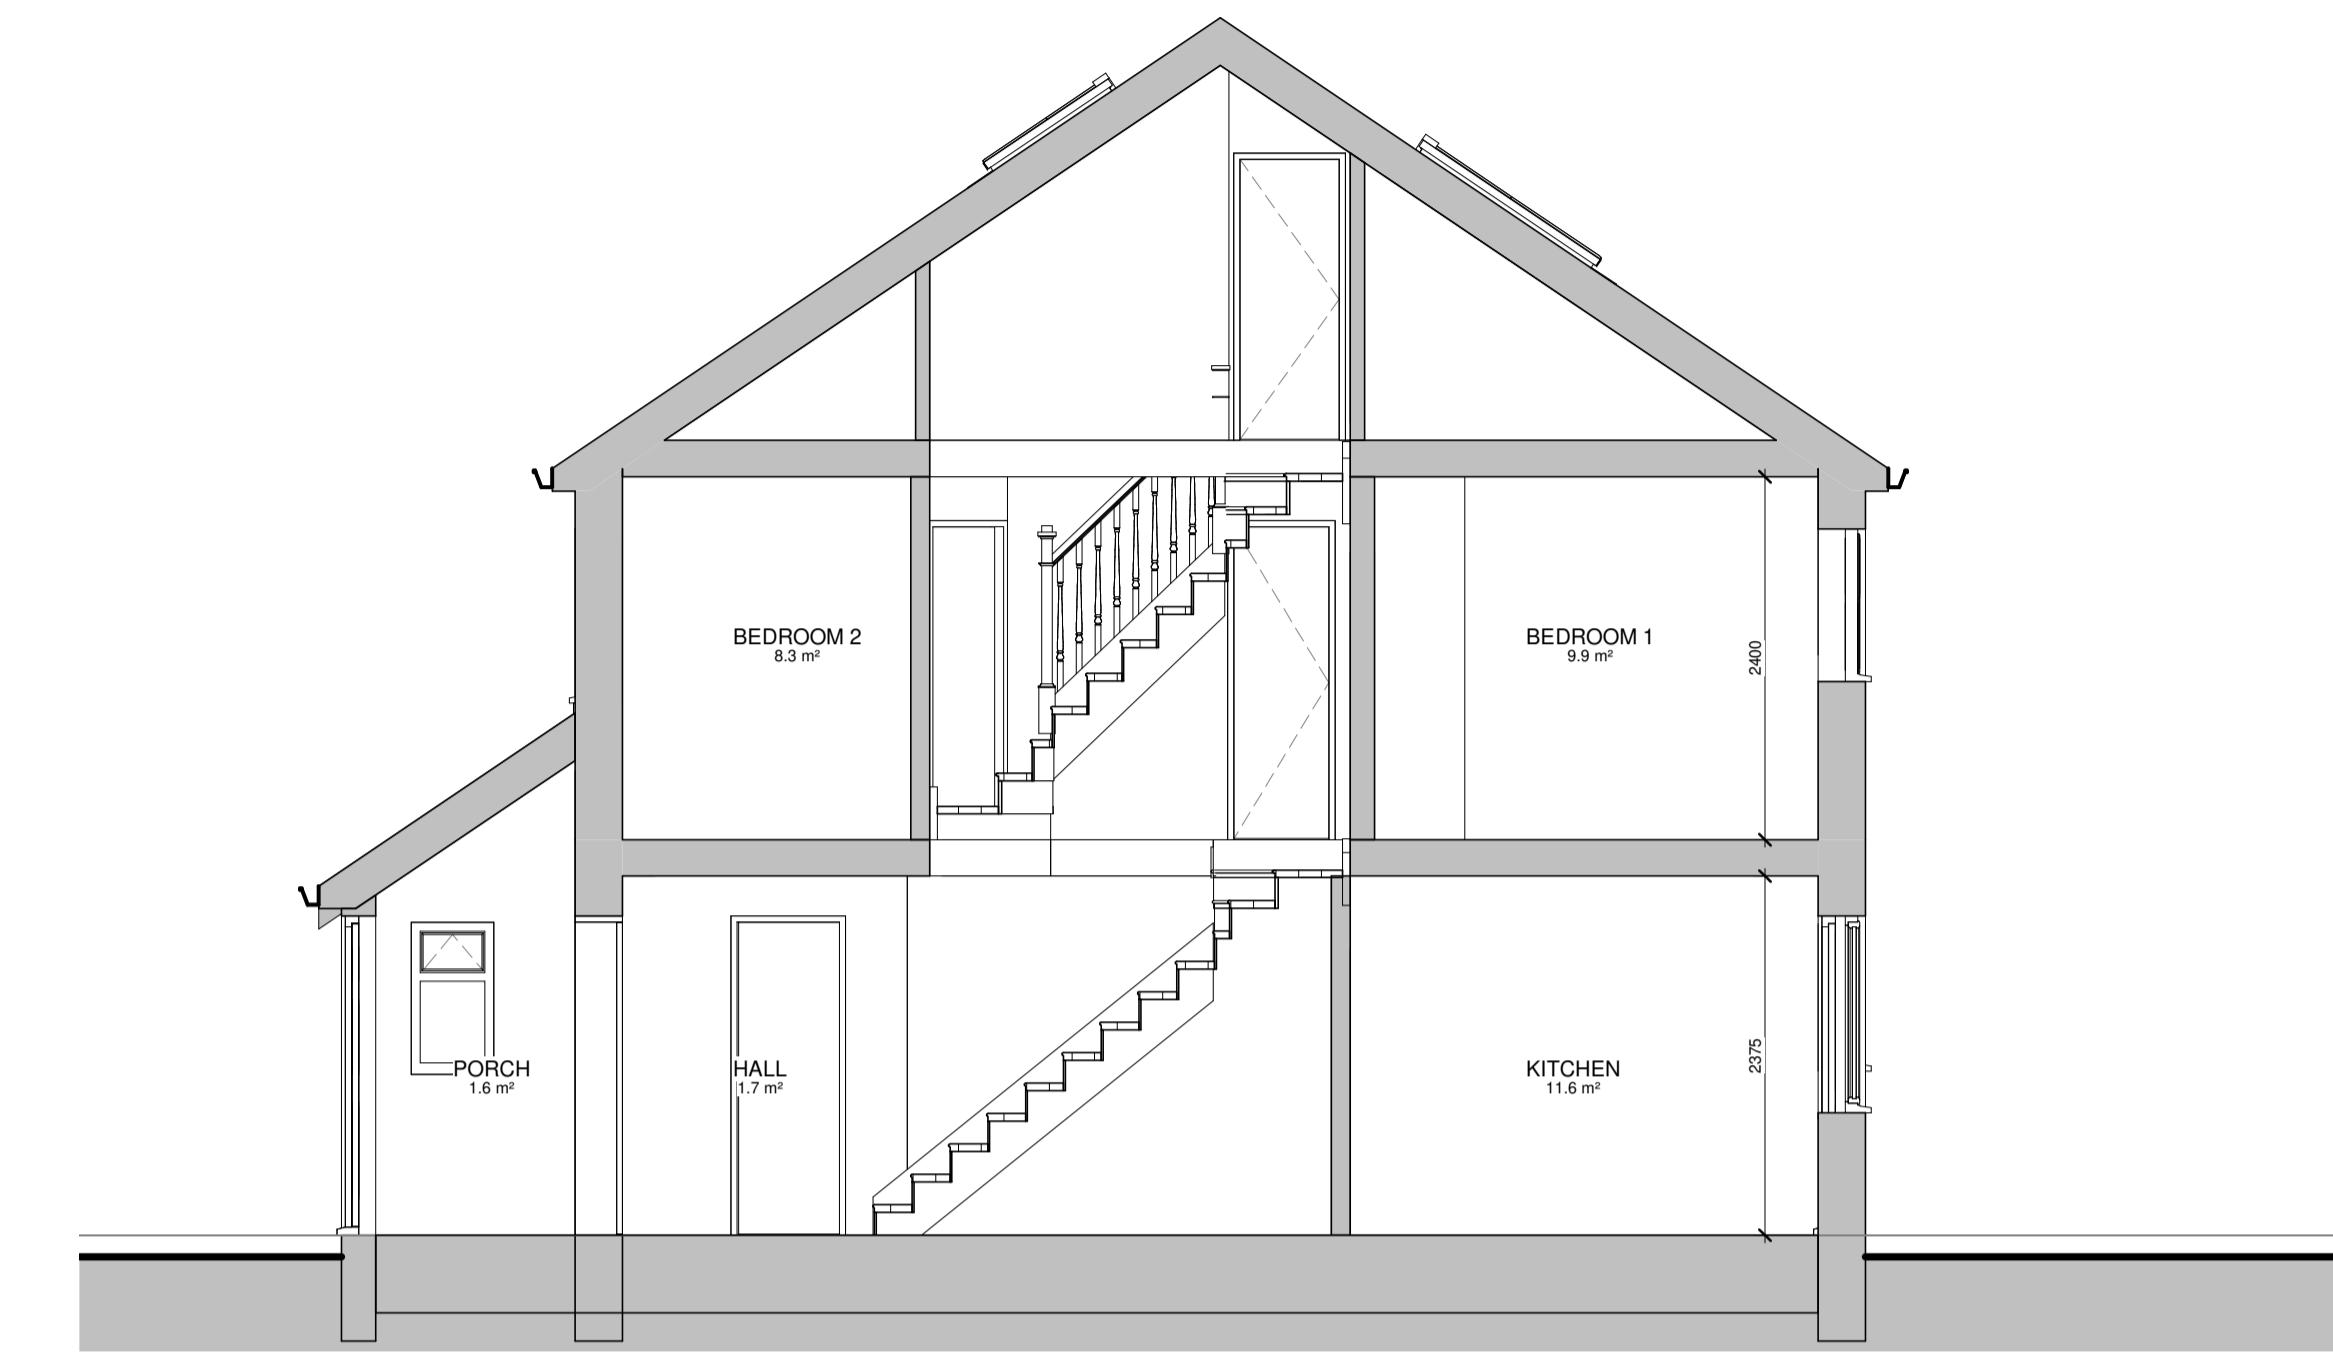


PL - Existing Section

SCALE: 1 : 50 @ A
1 : 100 @




PL - Proposed side elevation 2

SCALE: 1 : 50 @ A1
1 : 100 @ A3

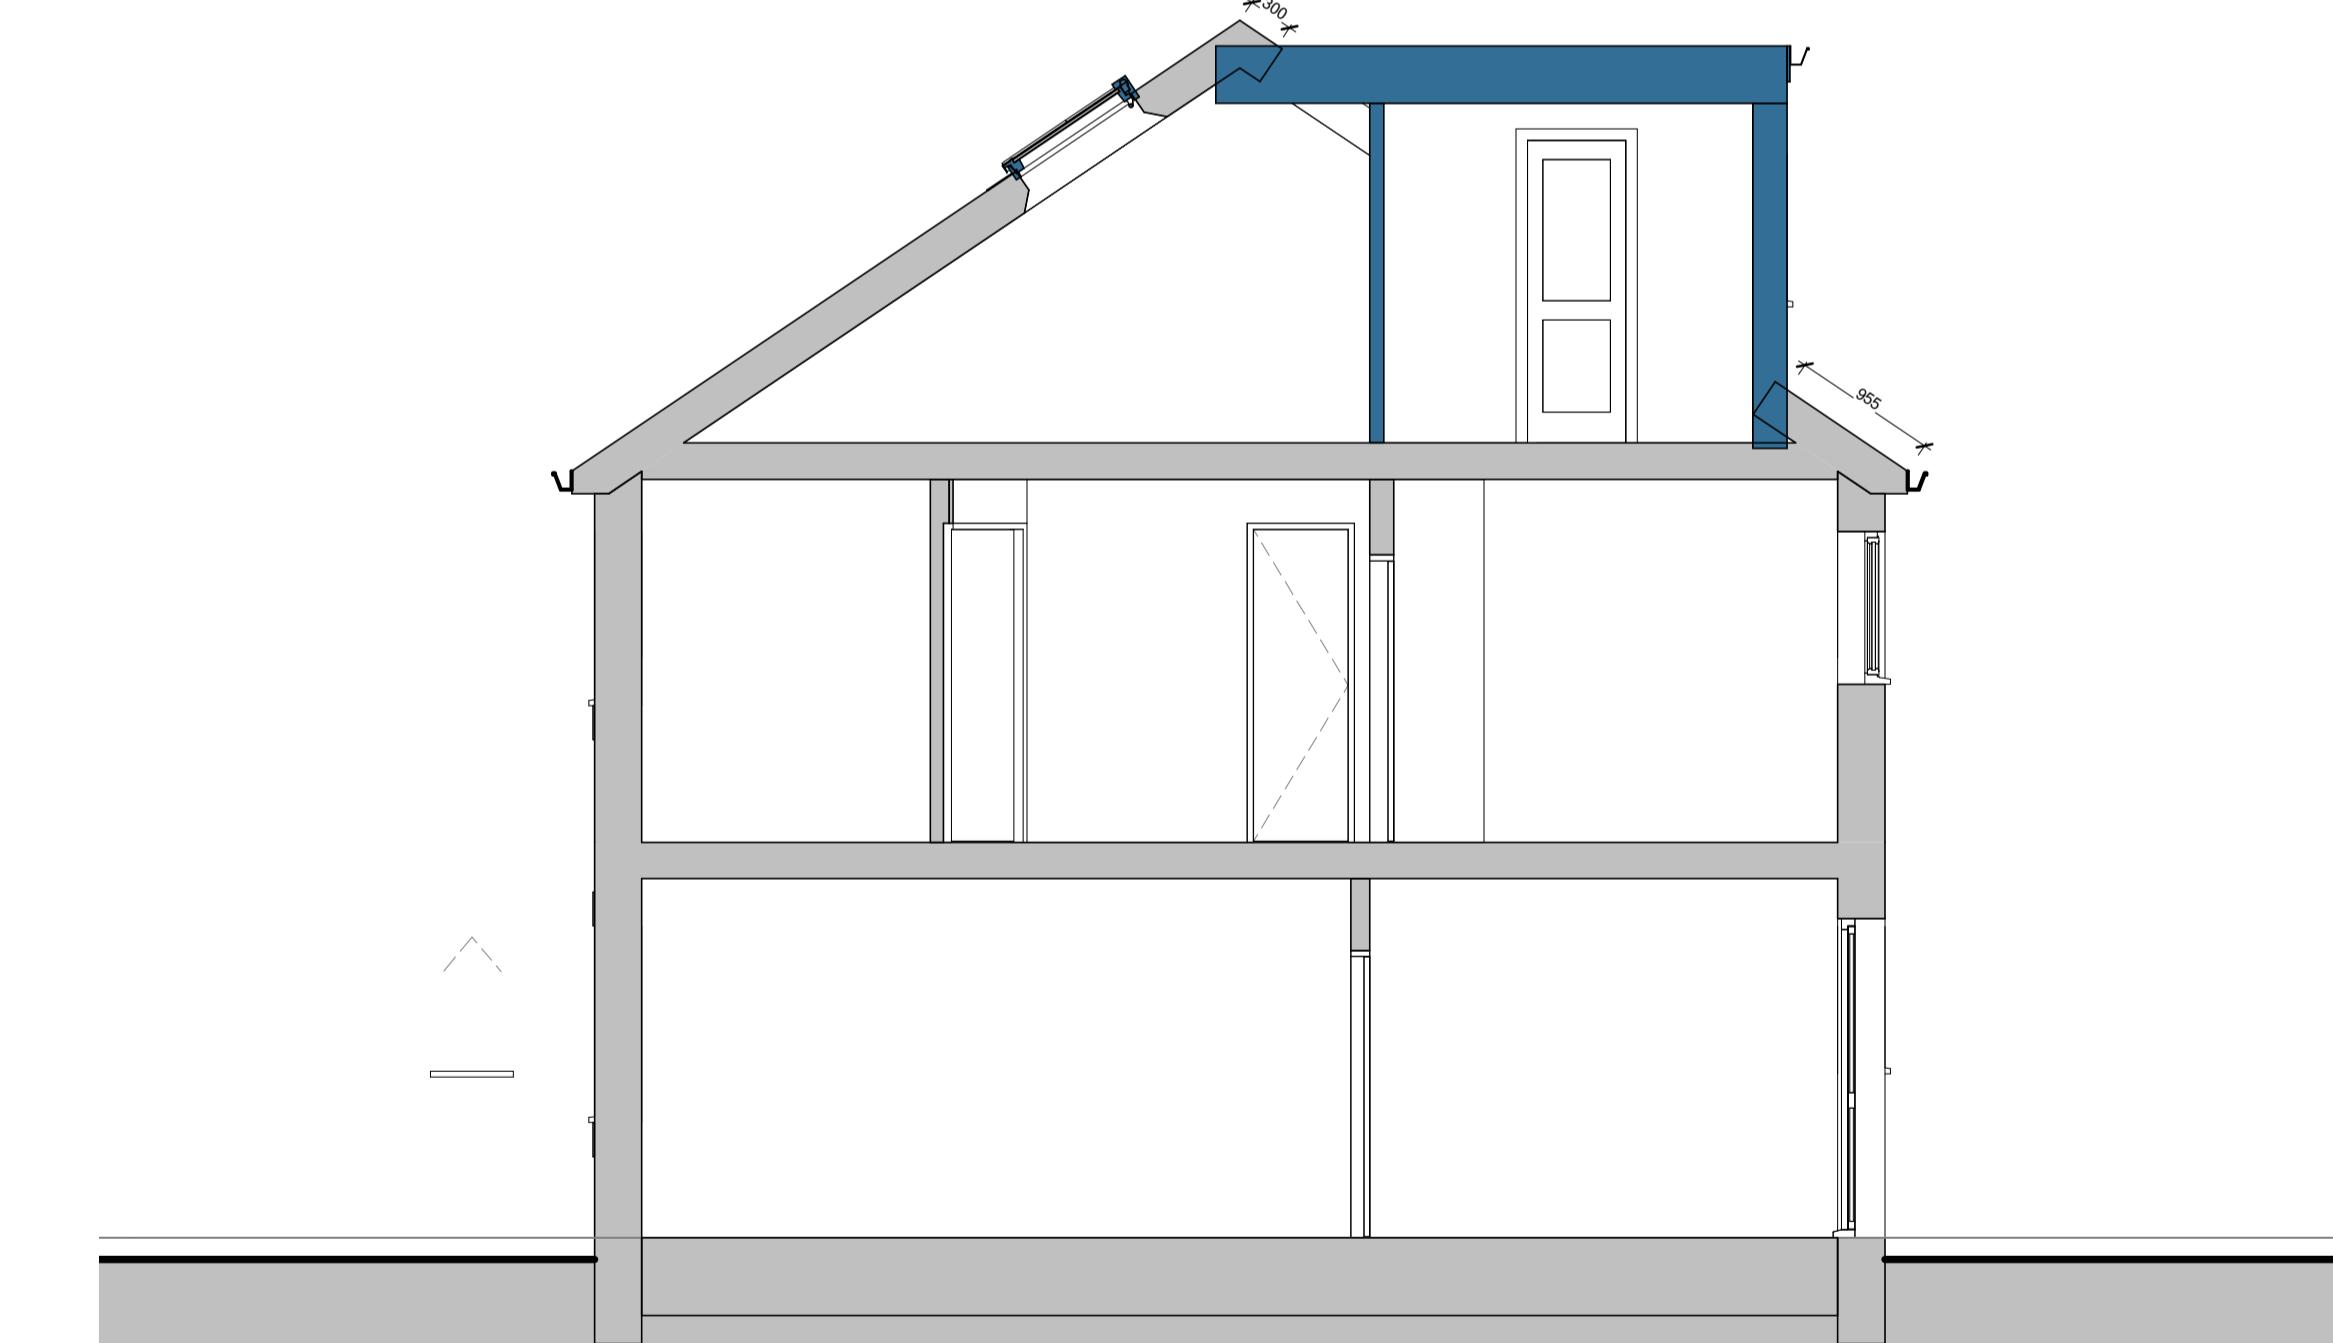

PL - Proposed Section

SCALE: 1 : 50 @ A
1 : 100 @

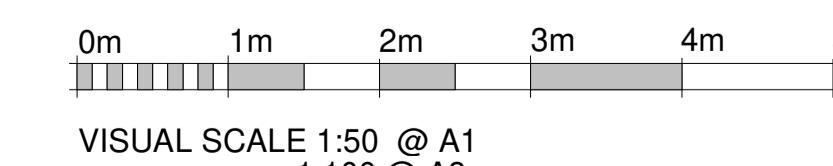

Dimensions
Local Authors

Dimensions Written dimensions to be taken in preferences to scaled dimensions
Contractor is responsible for checking all dimensions before work starts

Quality All work is to be carried out to the requirements, and to the satisfaction of the Local Authority. These drawings are for planning purposes only.

Rev	Date	Description	Made	Ch
-				

Status: **FOR APPROVAL**