



PL - Existing first floor

SCALE: 1 : 50 @ A1
1 : 100 @ A3

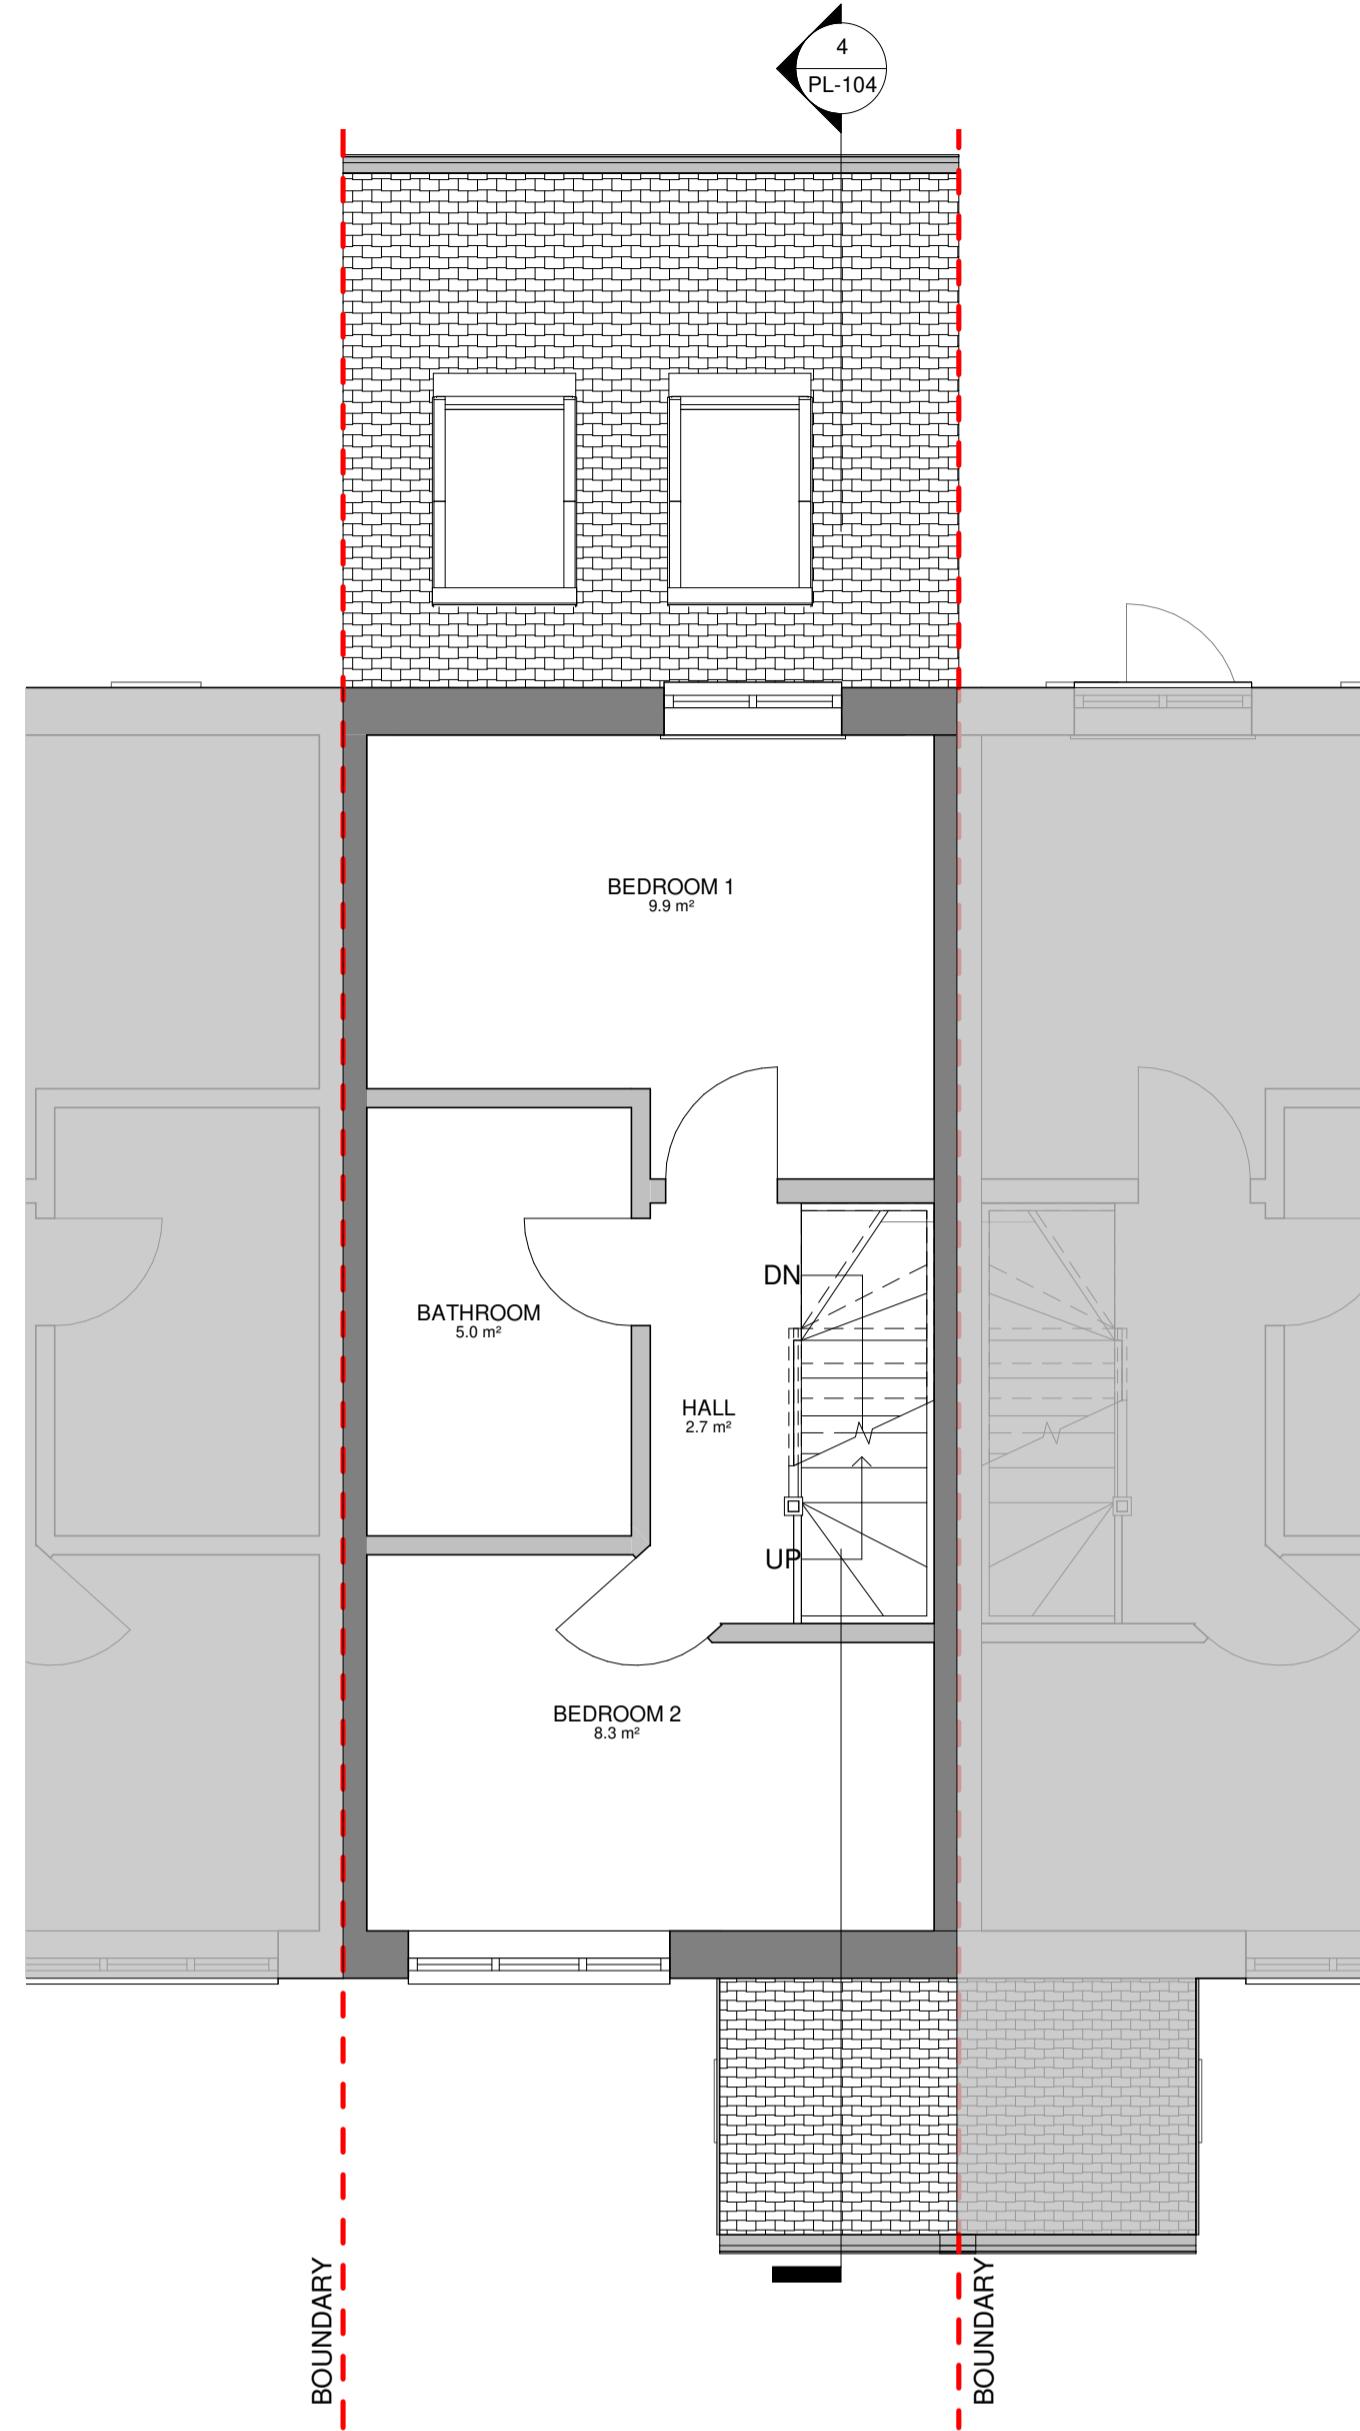


PL - Proposed first floor

SCALE: 1 : 50 @ A1
1 : 100 @ A3

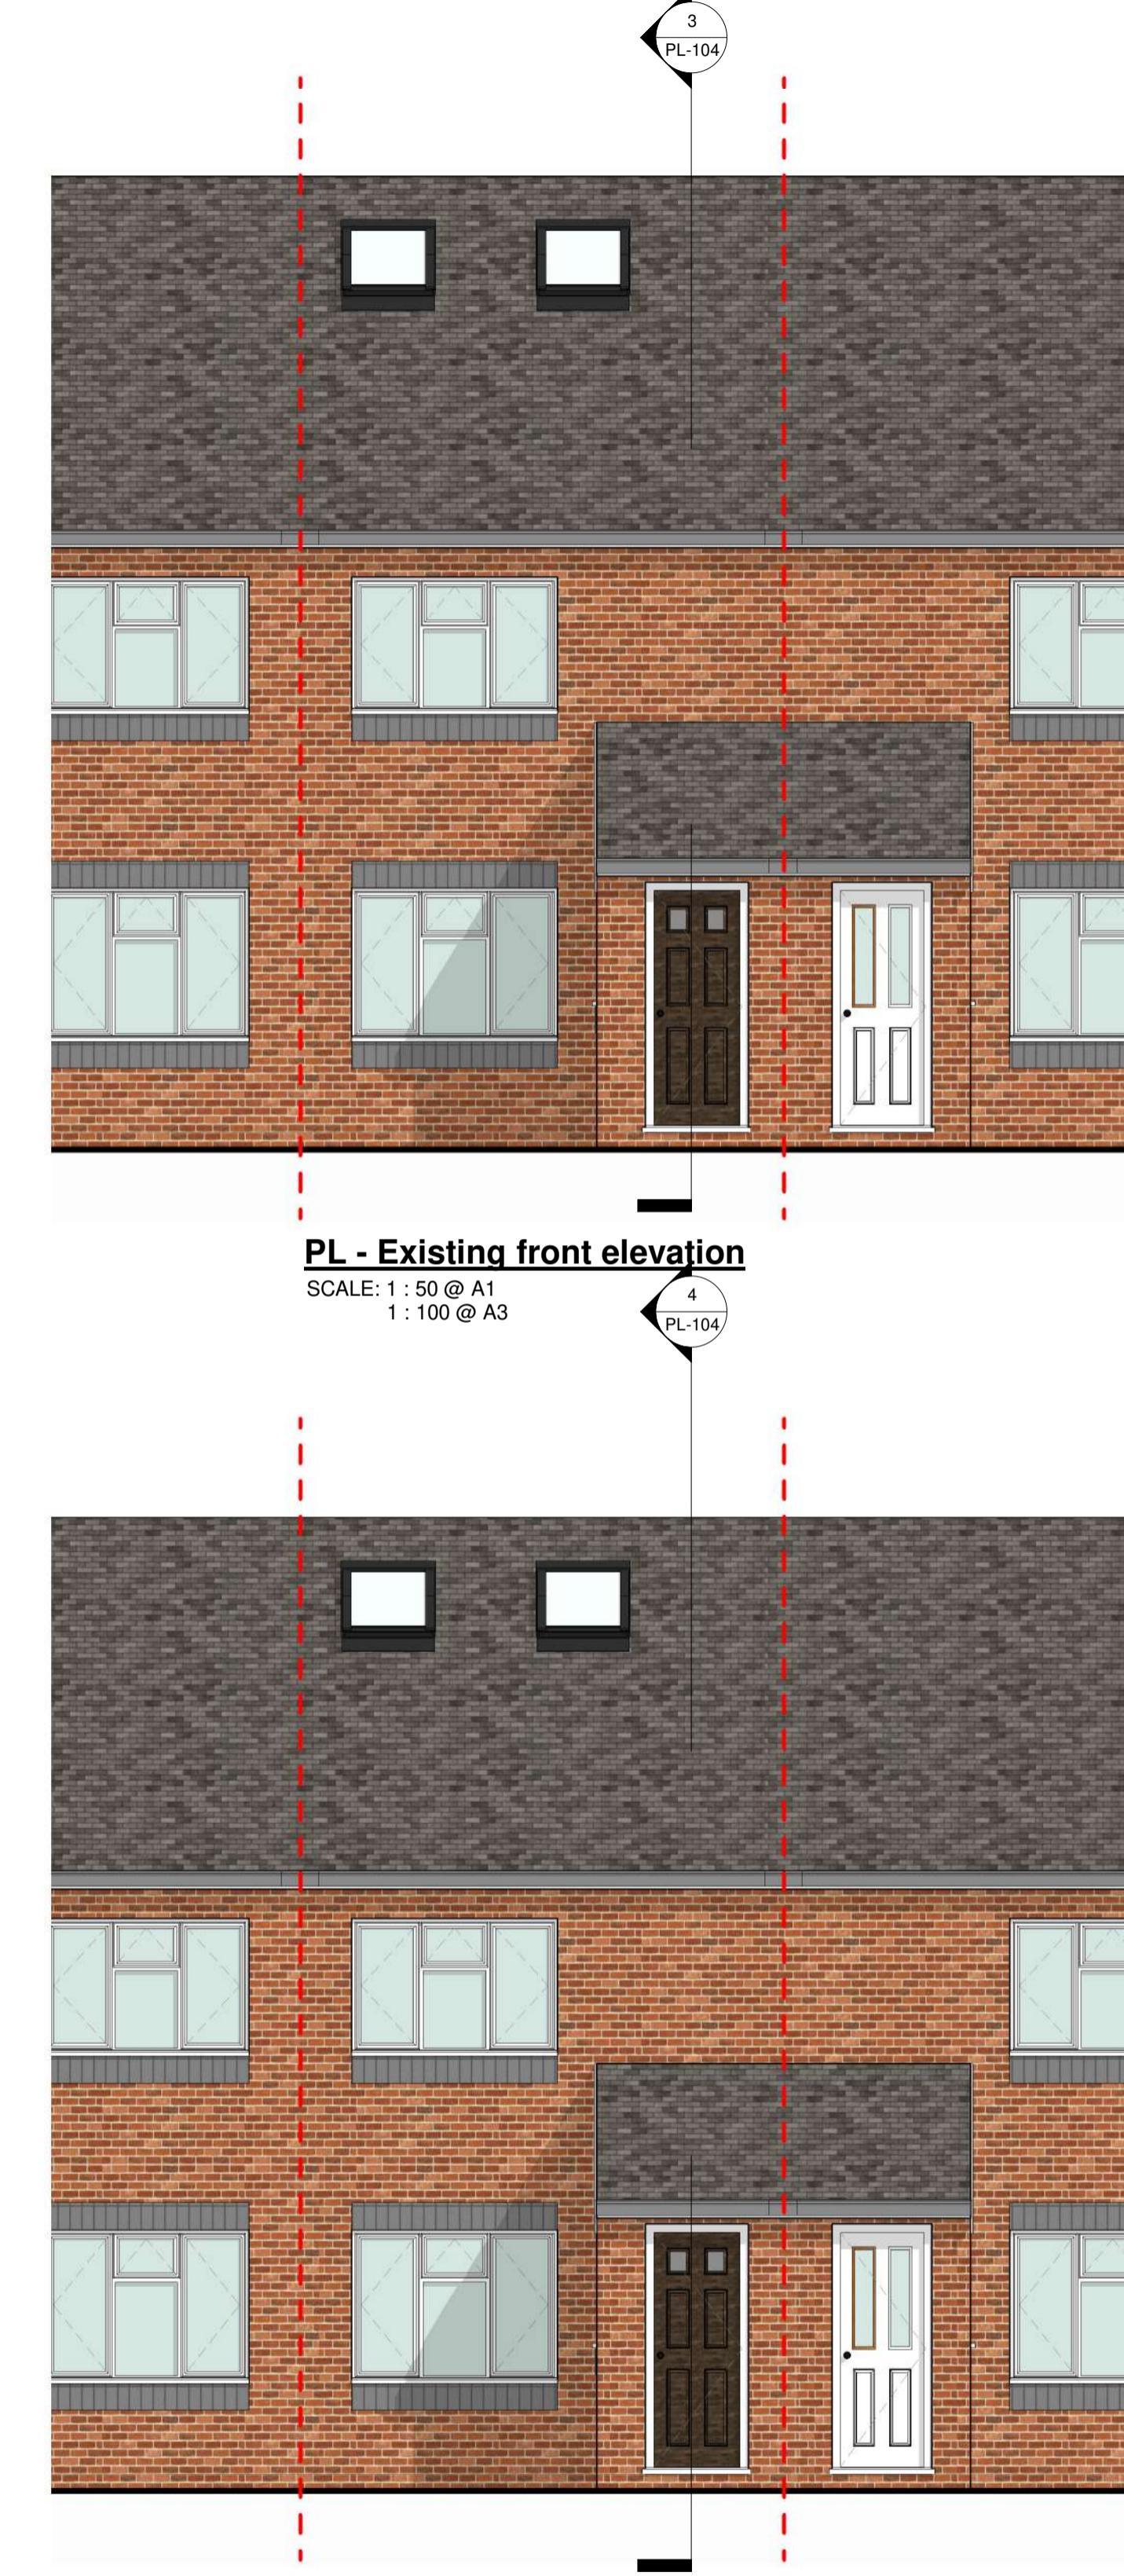

PL - Proposed Front elevation

SCALE: 1 : 50 @ A1
1 : 100 @ A3

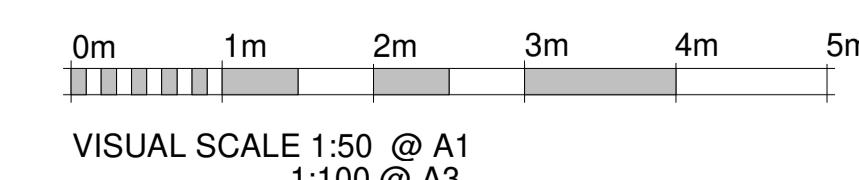

RPR PLANNING
Office 5, 37 Stanmore Hill
London, HA7 3DS.
Tel: 078 9661 7854
Web: www.rprplanning.co.uk
Email: info@rprplanning.co.uk


Dimensions

Dimensions	Written dimensions to be taken in preferences to scaled dimensions. The Contractor is responsible for checking all dimensions before work starts.
Authority	All work is to be carried out to the requirements, and to the satisfaction of the Local Authority. These drawings are for planning purposes only.

scaled dimensions. The ions before work starts.	


status: **FOR APPROVAL**

<p>Project 48 Elliott Ave, Ruislip HA4 9LZ</p>	<p>Drawing Title EXISTING AND PROPOSED FIRST FLOOR PLAN AND FRONT ELEVATION</p>												
<p>Client -</p>	<table border="1"> <tr> <td data-bbox="5391 4101 5575 4137">Drawn/Design</td> <td data-bbox="5575 4101 6014 4137"></td> <td data-bbox="6014 4101 6065 4137">Date</td> </tr> <tr> <td data-bbox="5391 4137 5575 4173"></td> <td data-bbox="5575 4137 6014 4173"></td> <td data-bbox="6014 4137 6065 4173">11/22/21</td> </tr> <tr> <td data-bbox="5391 4173 5575 4209">Scales: AS SHOWN @ A1</td> <td data-bbox="5575 4173 6014 4209">Drawing No</td> <td data-bbox="6014 4173 6065 4209">Rev</td> </tr> <tr> <td data-bbox="5391 4209 5575 4244"></td> <td data-bbox="5575 4209 6014 4244">PL-101</td> <td data-bbox="6014 4209 6065 4244">-</td> </tr> </table>	Drawn/Design		Date			11/22/21	Scales: AS SHOWN @ A1	Drawing No	Rev		PL-101	-
Drawn/Design		Date											
		11/22/21											
Scales: AS SHOWN @ A1	Drawing No	Rev											
	PL-101	-											

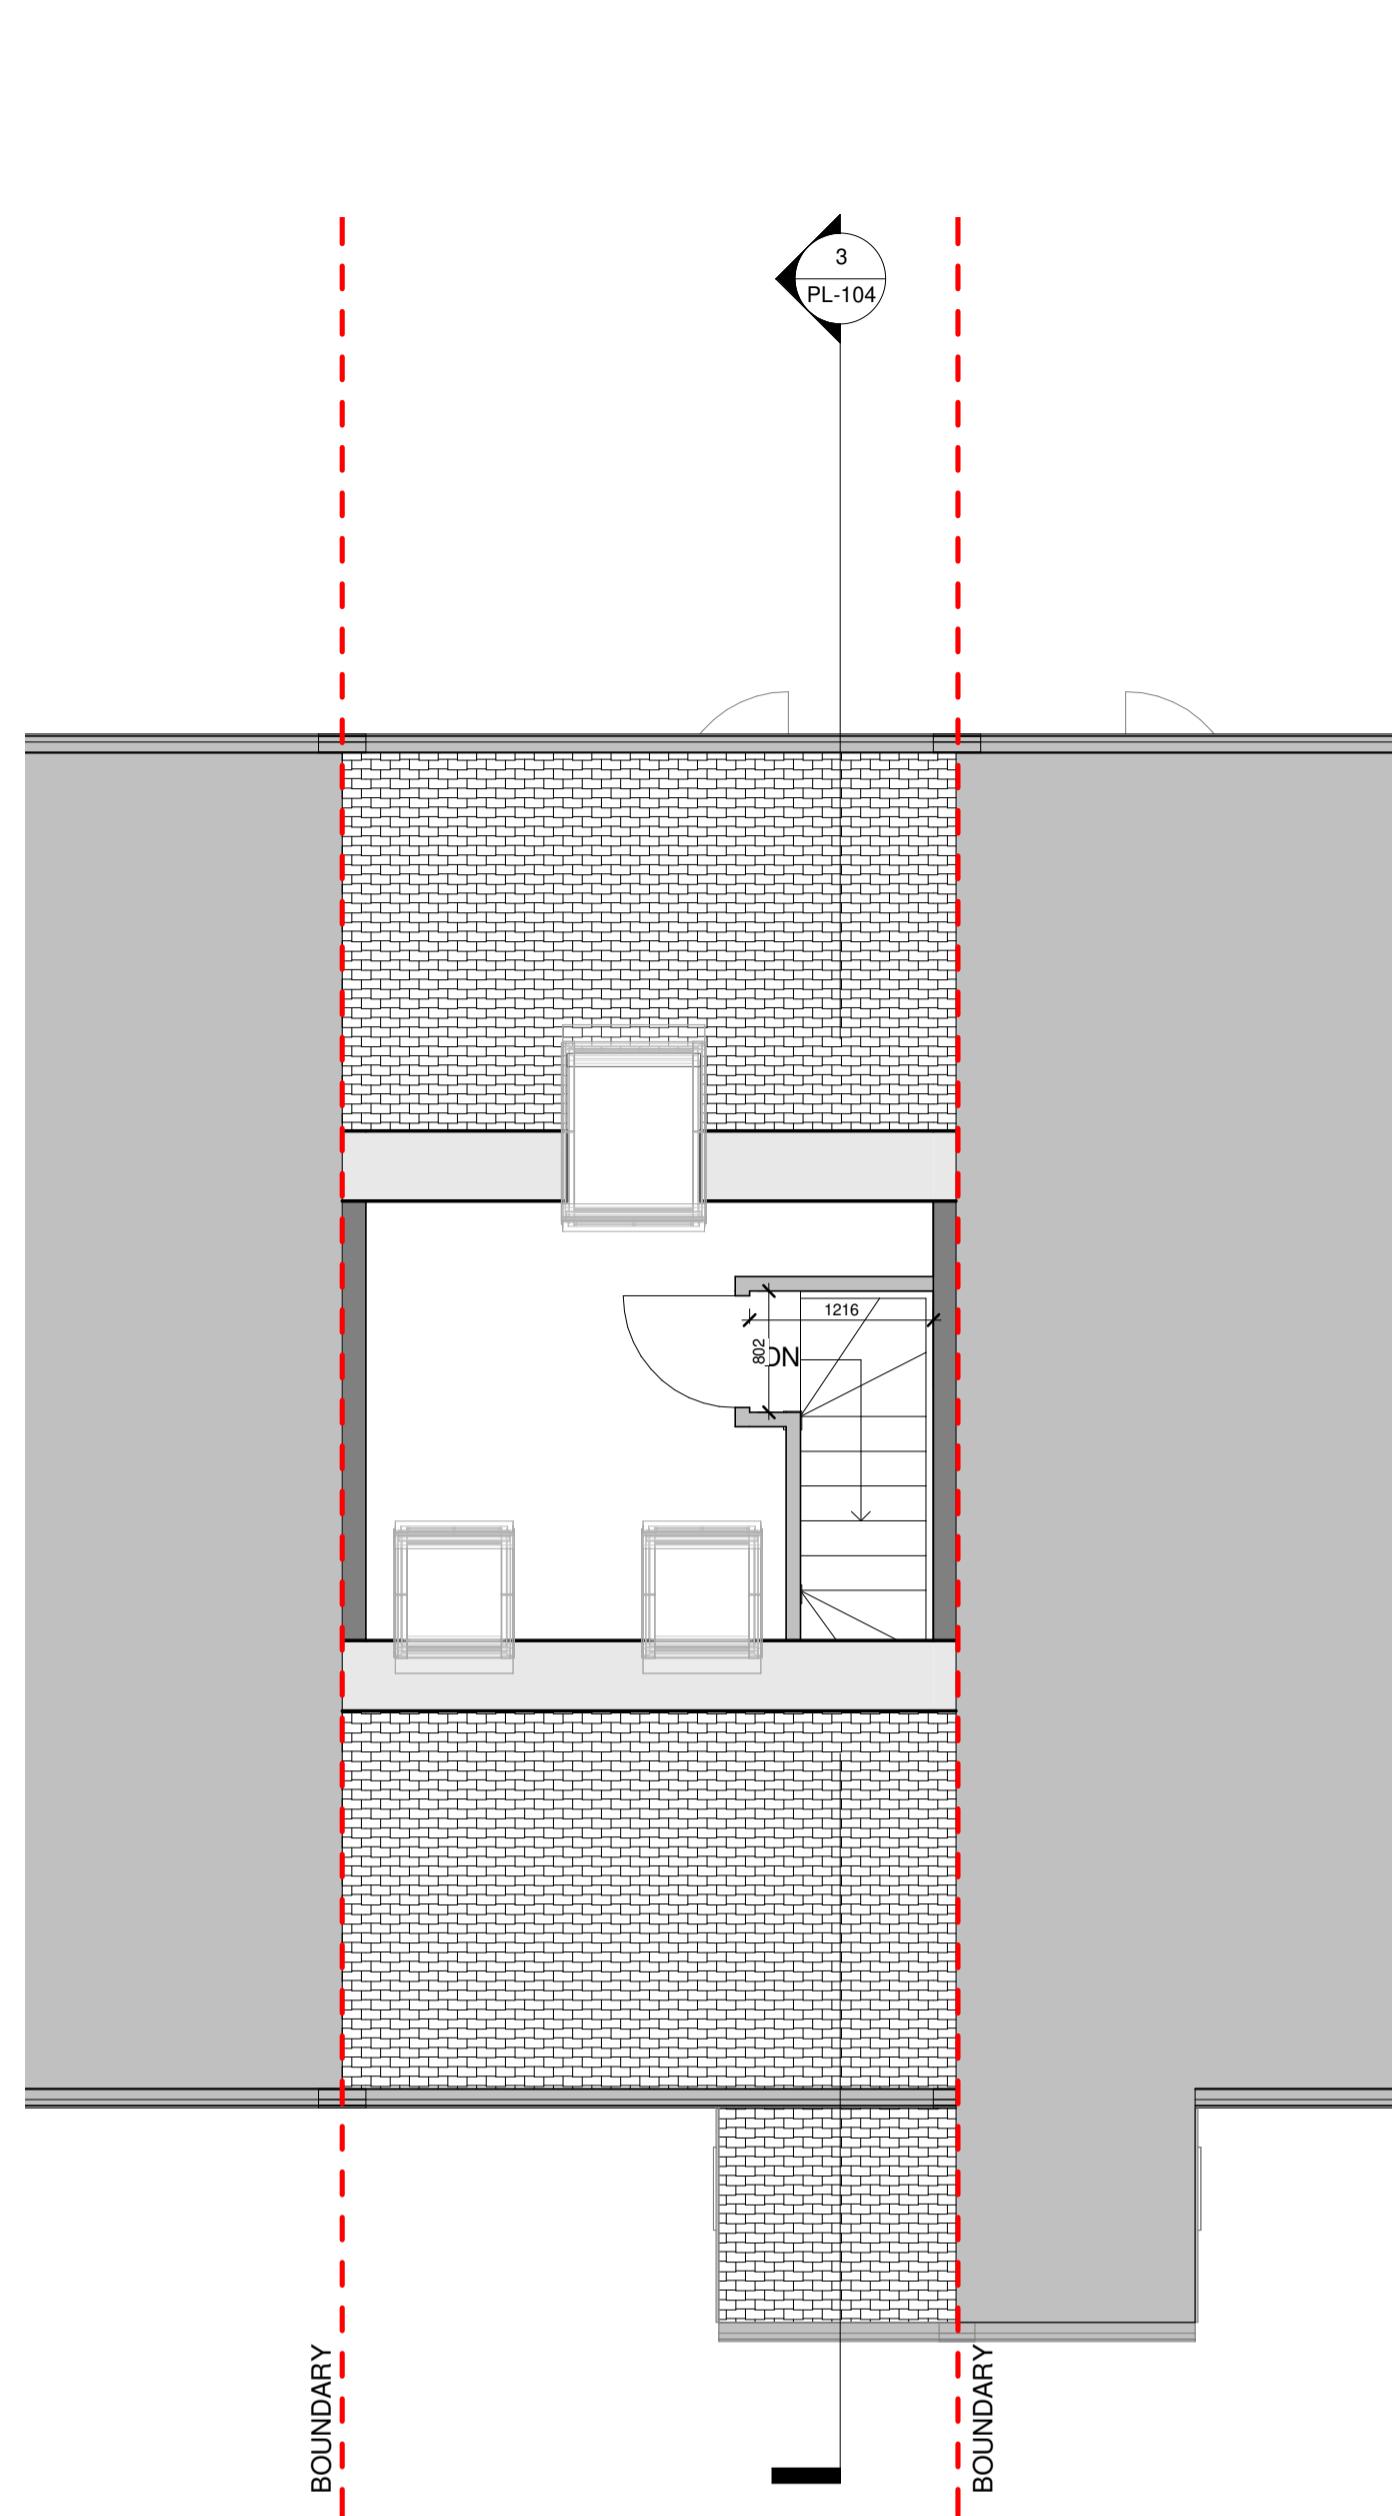


PL - Existing Loft

SCALE: 1 : 50 @ A1
1 : 100 @ A3

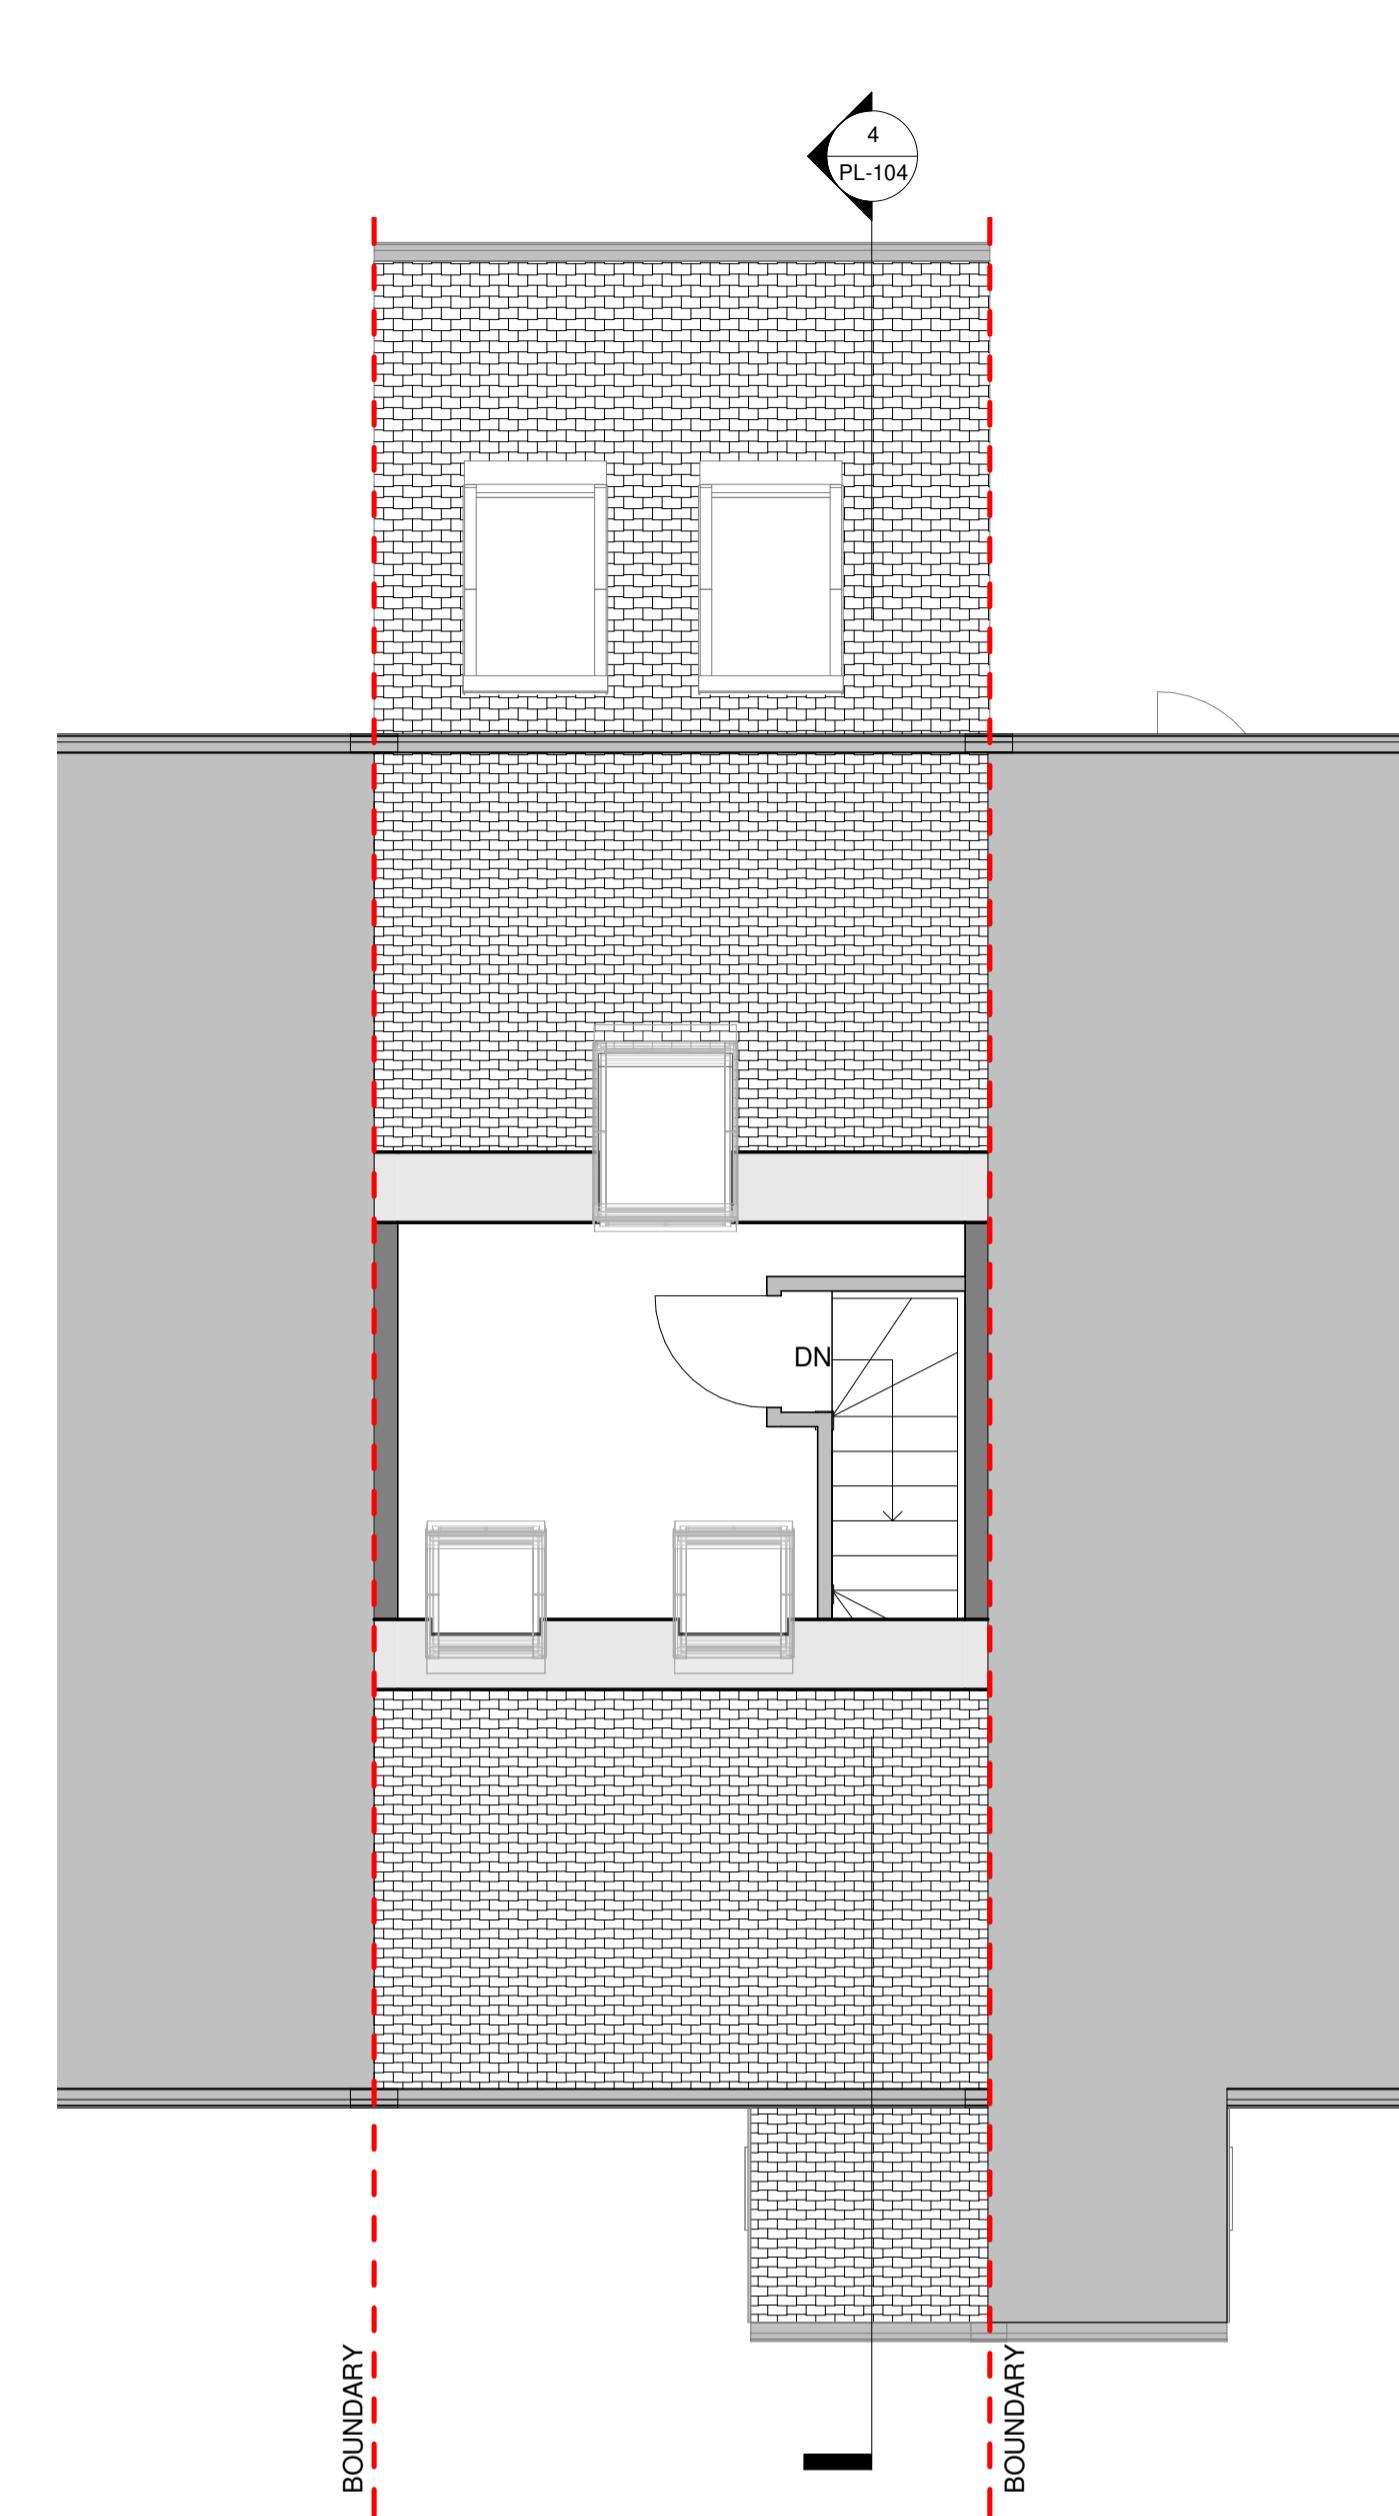

PL - Proposed Loft

SCALE: 1 : 50 @ A1
1 : 100 @ A3

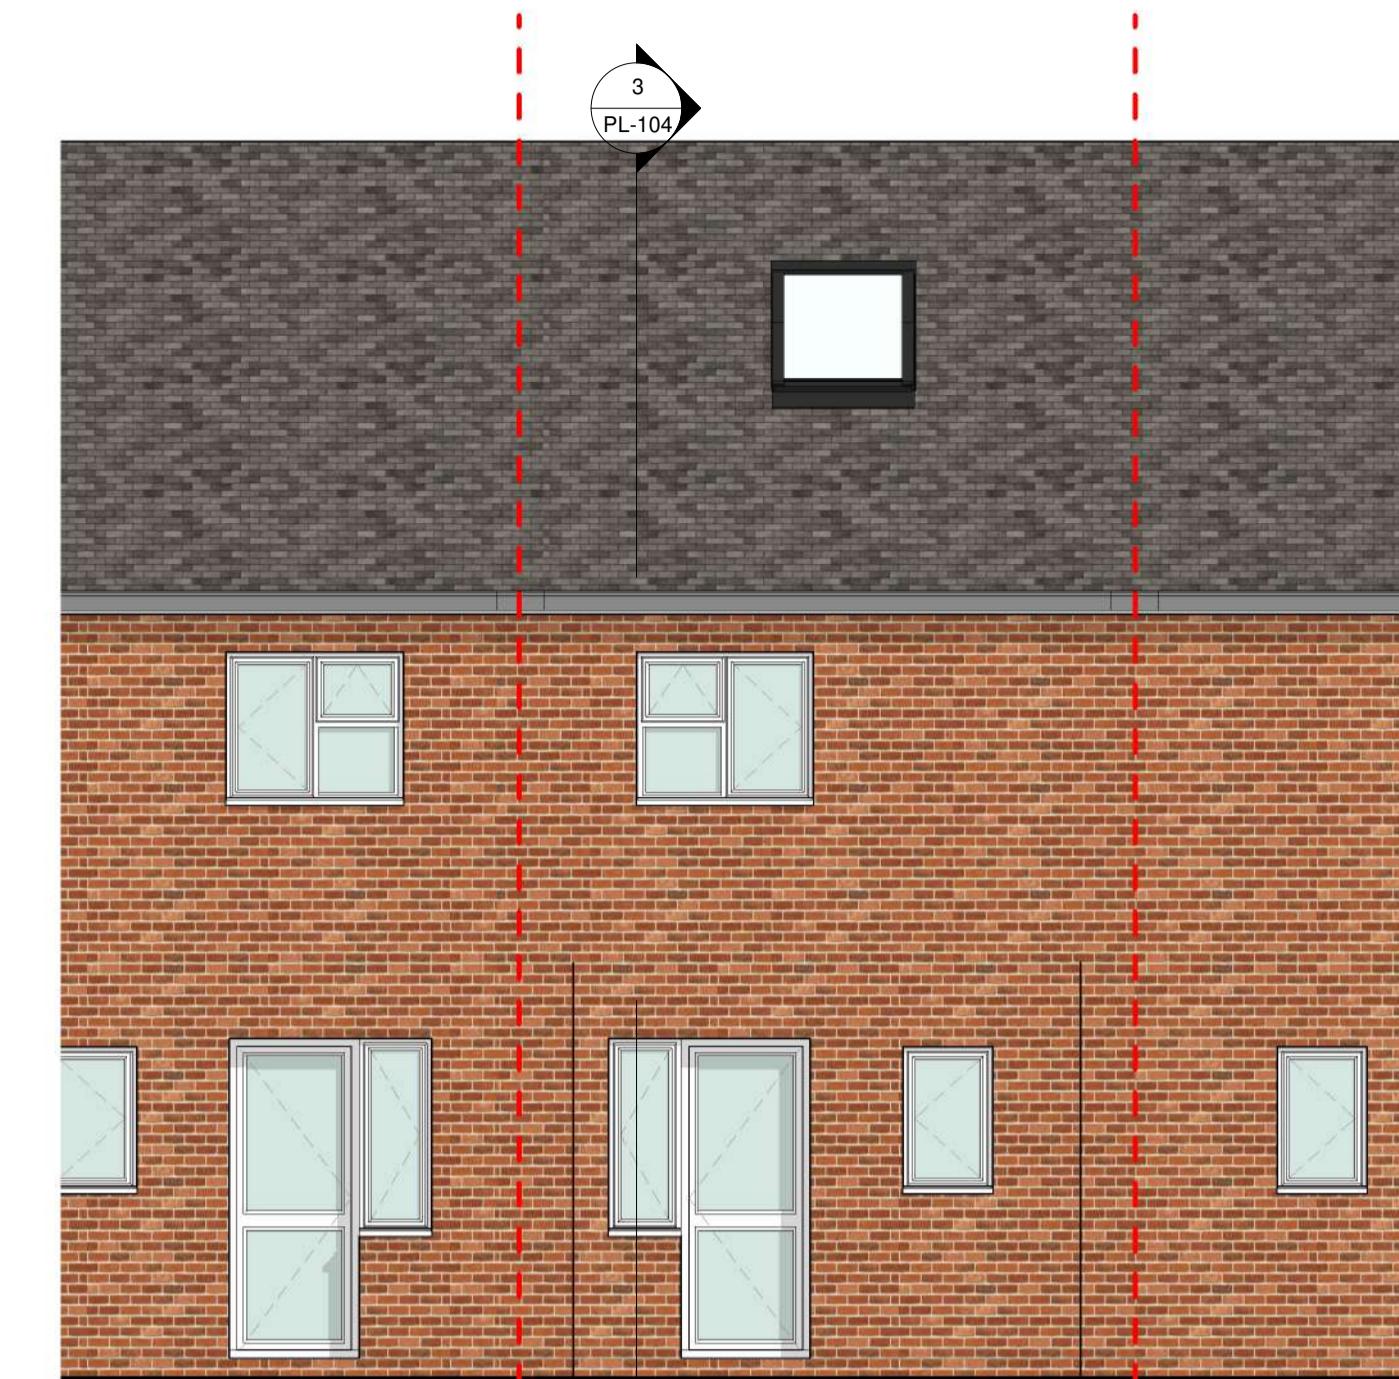

PL - Existing rear elevation

SCALE: 1 : 50 @ A1
1 : 100 @ A3



PL - Proposed rear elevation

SCALE: 1 : 50 @ A1
1 : 100 @ A3



RPR PLANNING
Office 5, 37 Stanmore Hill
London, HA7 3DS.
Tel:
Mobile: 078 9661 7854
Web: www.rprplanning.co.uk
Email: info@rprplanning.co.uk

RPR PLANNING
Office 5, 37 Stanmore Hill
London, HA7 3DS.
Tel:
Mobile: 078 9661 7854
Web: www.rprplanning.co.uk
Email: info@rprplanning.co.uk


Dimension

Dimensions	Written dimensions to be taken in preferences to scaled dimensions. Contractor is responsible for checking all dimensions before work starts.
Authority	All work is to be carried out to the requirements, and to the satisfaction of the Local Authority. These drawings are for planning purposes only.

Dimensions	Written dimensions to be taken in preferences to scaled dimensions. Contractor is responsible for checking all dimensions before work starts.
Local Authority	All work is to be carried out to the requirements, and to the satisfaction of the Local Authority. These drawings are for planning purposes only.


Status: **FOR APPROVAL**

 <p>RPR PLANNING Office 5, 37 Stanmore Hill London, HA7 3DS. Tel: Mobile: 078 9661 7854 Web: www.rprplanning.co.uk Email: info@rprplanning.co.uk</p>	<p>Dimensions</p> <p>Written dimensions to be taken in preference to scaled dimensions. The Contractor is responsible for checking all dimensions before work starts.</p> <p>Local Authority</p> <p>All work is to be carried out to the requirements, and to the satisfaction of the Local Authority. These drawings are for planning purposes only.</p>	<p>Project</p> <p>48 Elliott Ave, Ruislip HA4 9LZ</p>	<p>Drawing Title</p> <p>EXISTING AND PROPOSED LOFT PLAN AND REAR ELEVATION</p>			
		<p>Client</p> <p>-</p>	<p>Drawn/Design</p> <p>-</p>	<p>Date</p> <p>1/2/21</p>		
		<p>Rev</p> <p>0</p>	<p>Date</p> <p>01/01/2021</p>	<p>Description</p> <p>-</p>	<p>Made</p> <p>-</p>	<p>Checked</p> <p>-</p>
		<p>Drawing Status:</p> <p>FOR APPROVAL</p>				

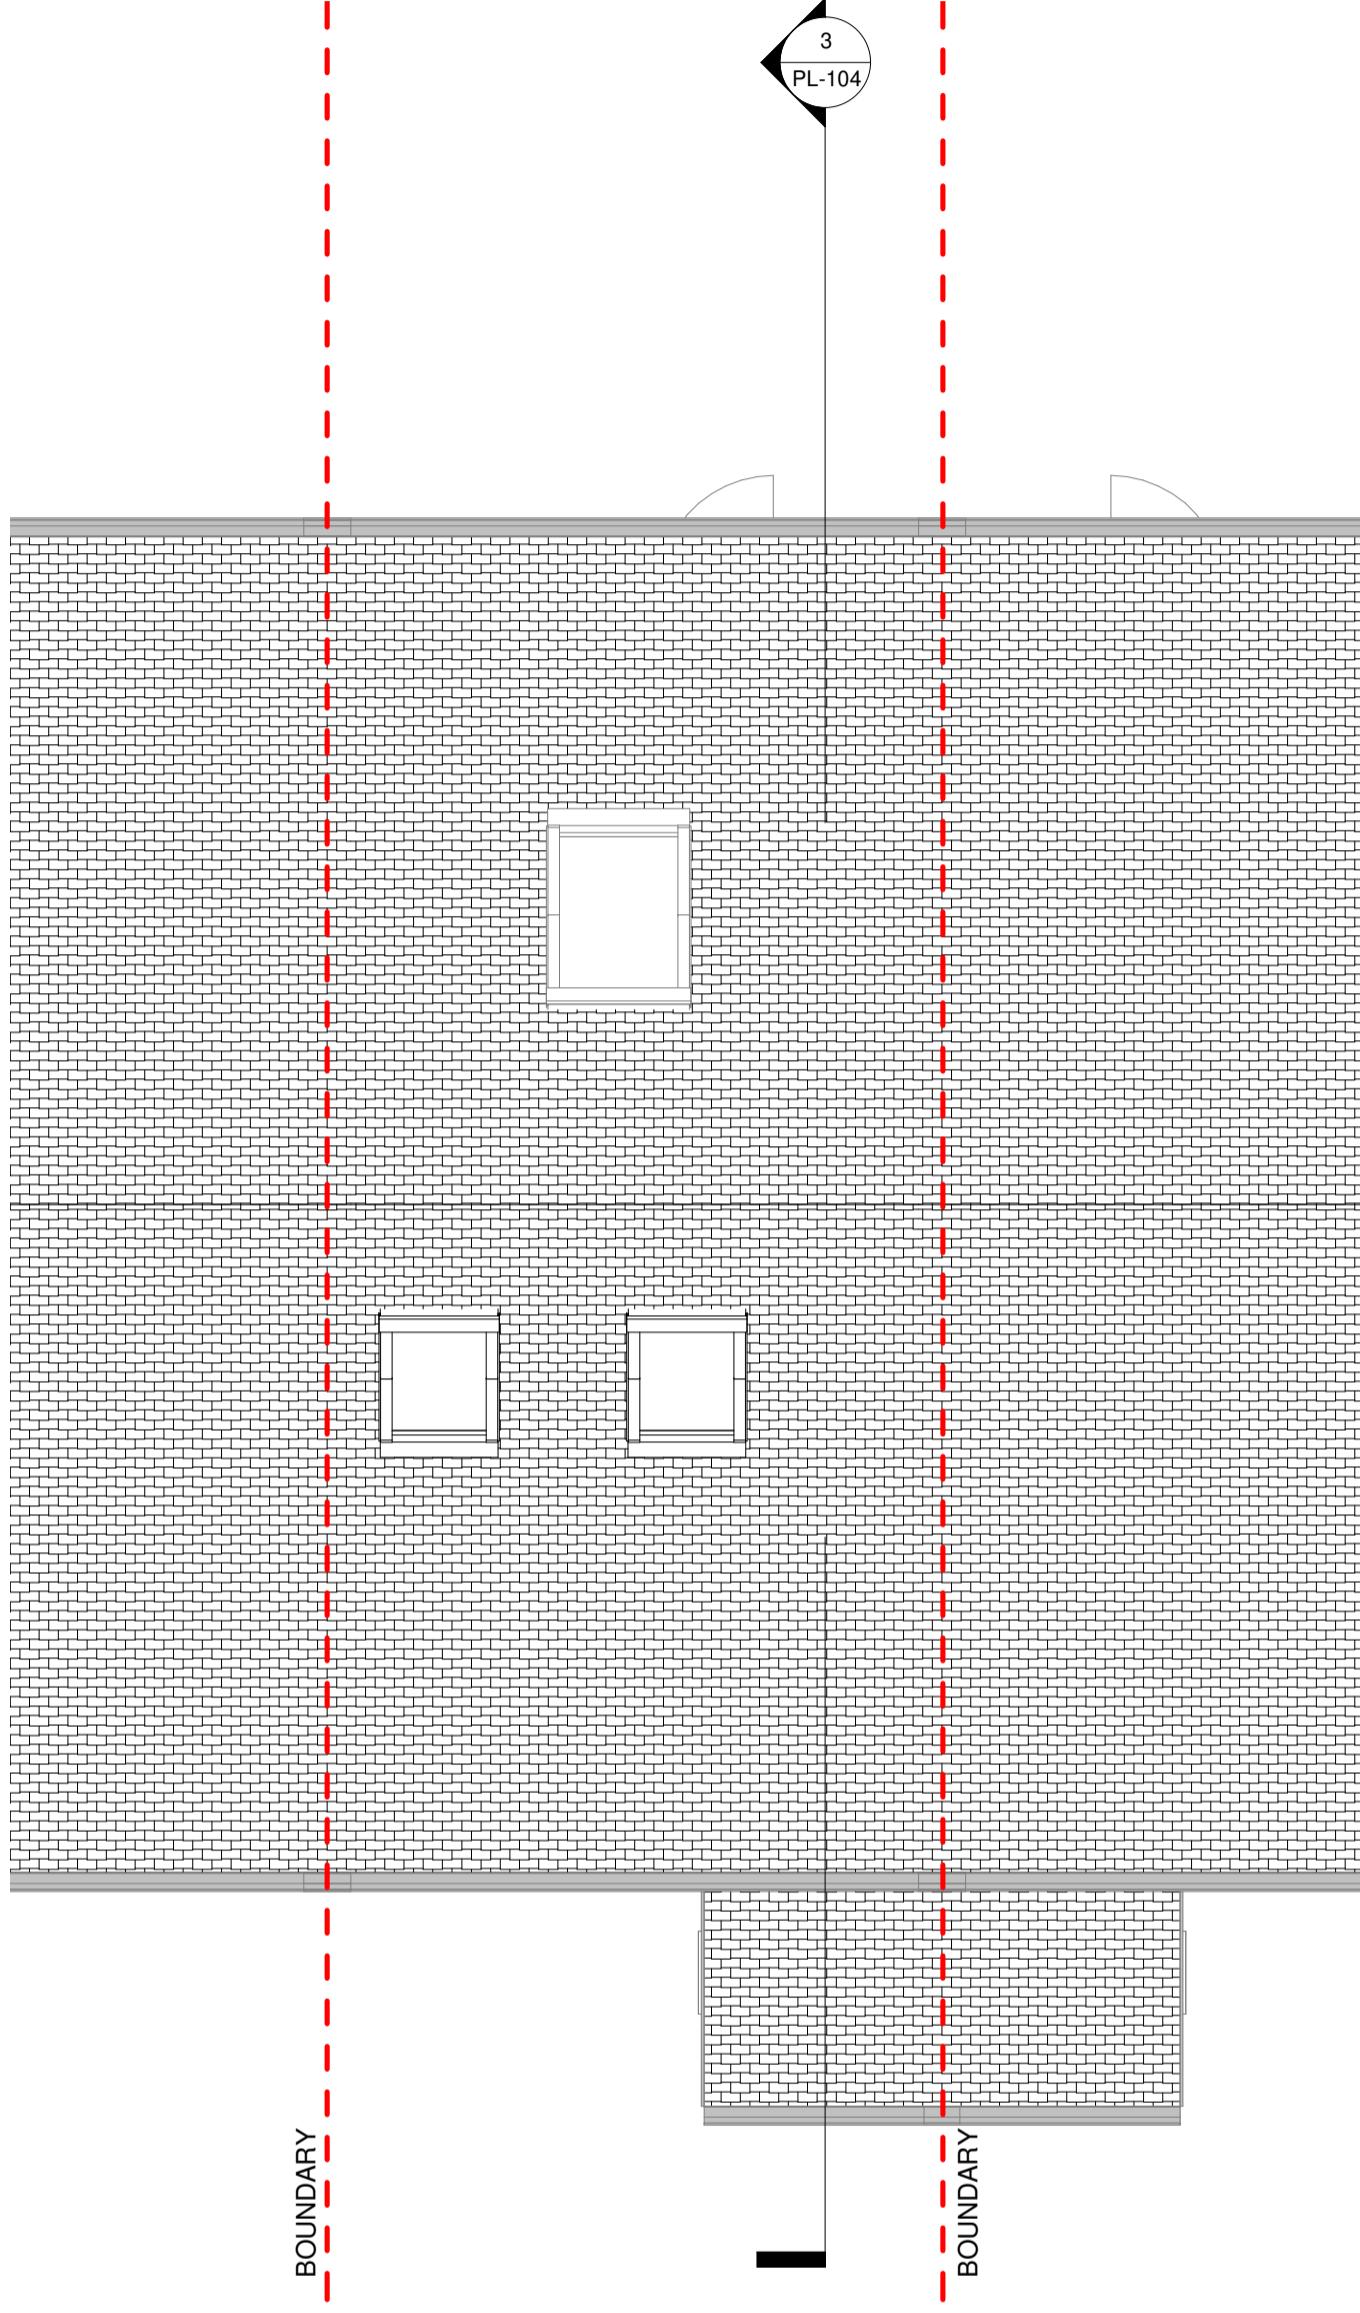


PL - Existing Roof

SCALE: 1 : 50 @ A1
1 : 100 @ A3

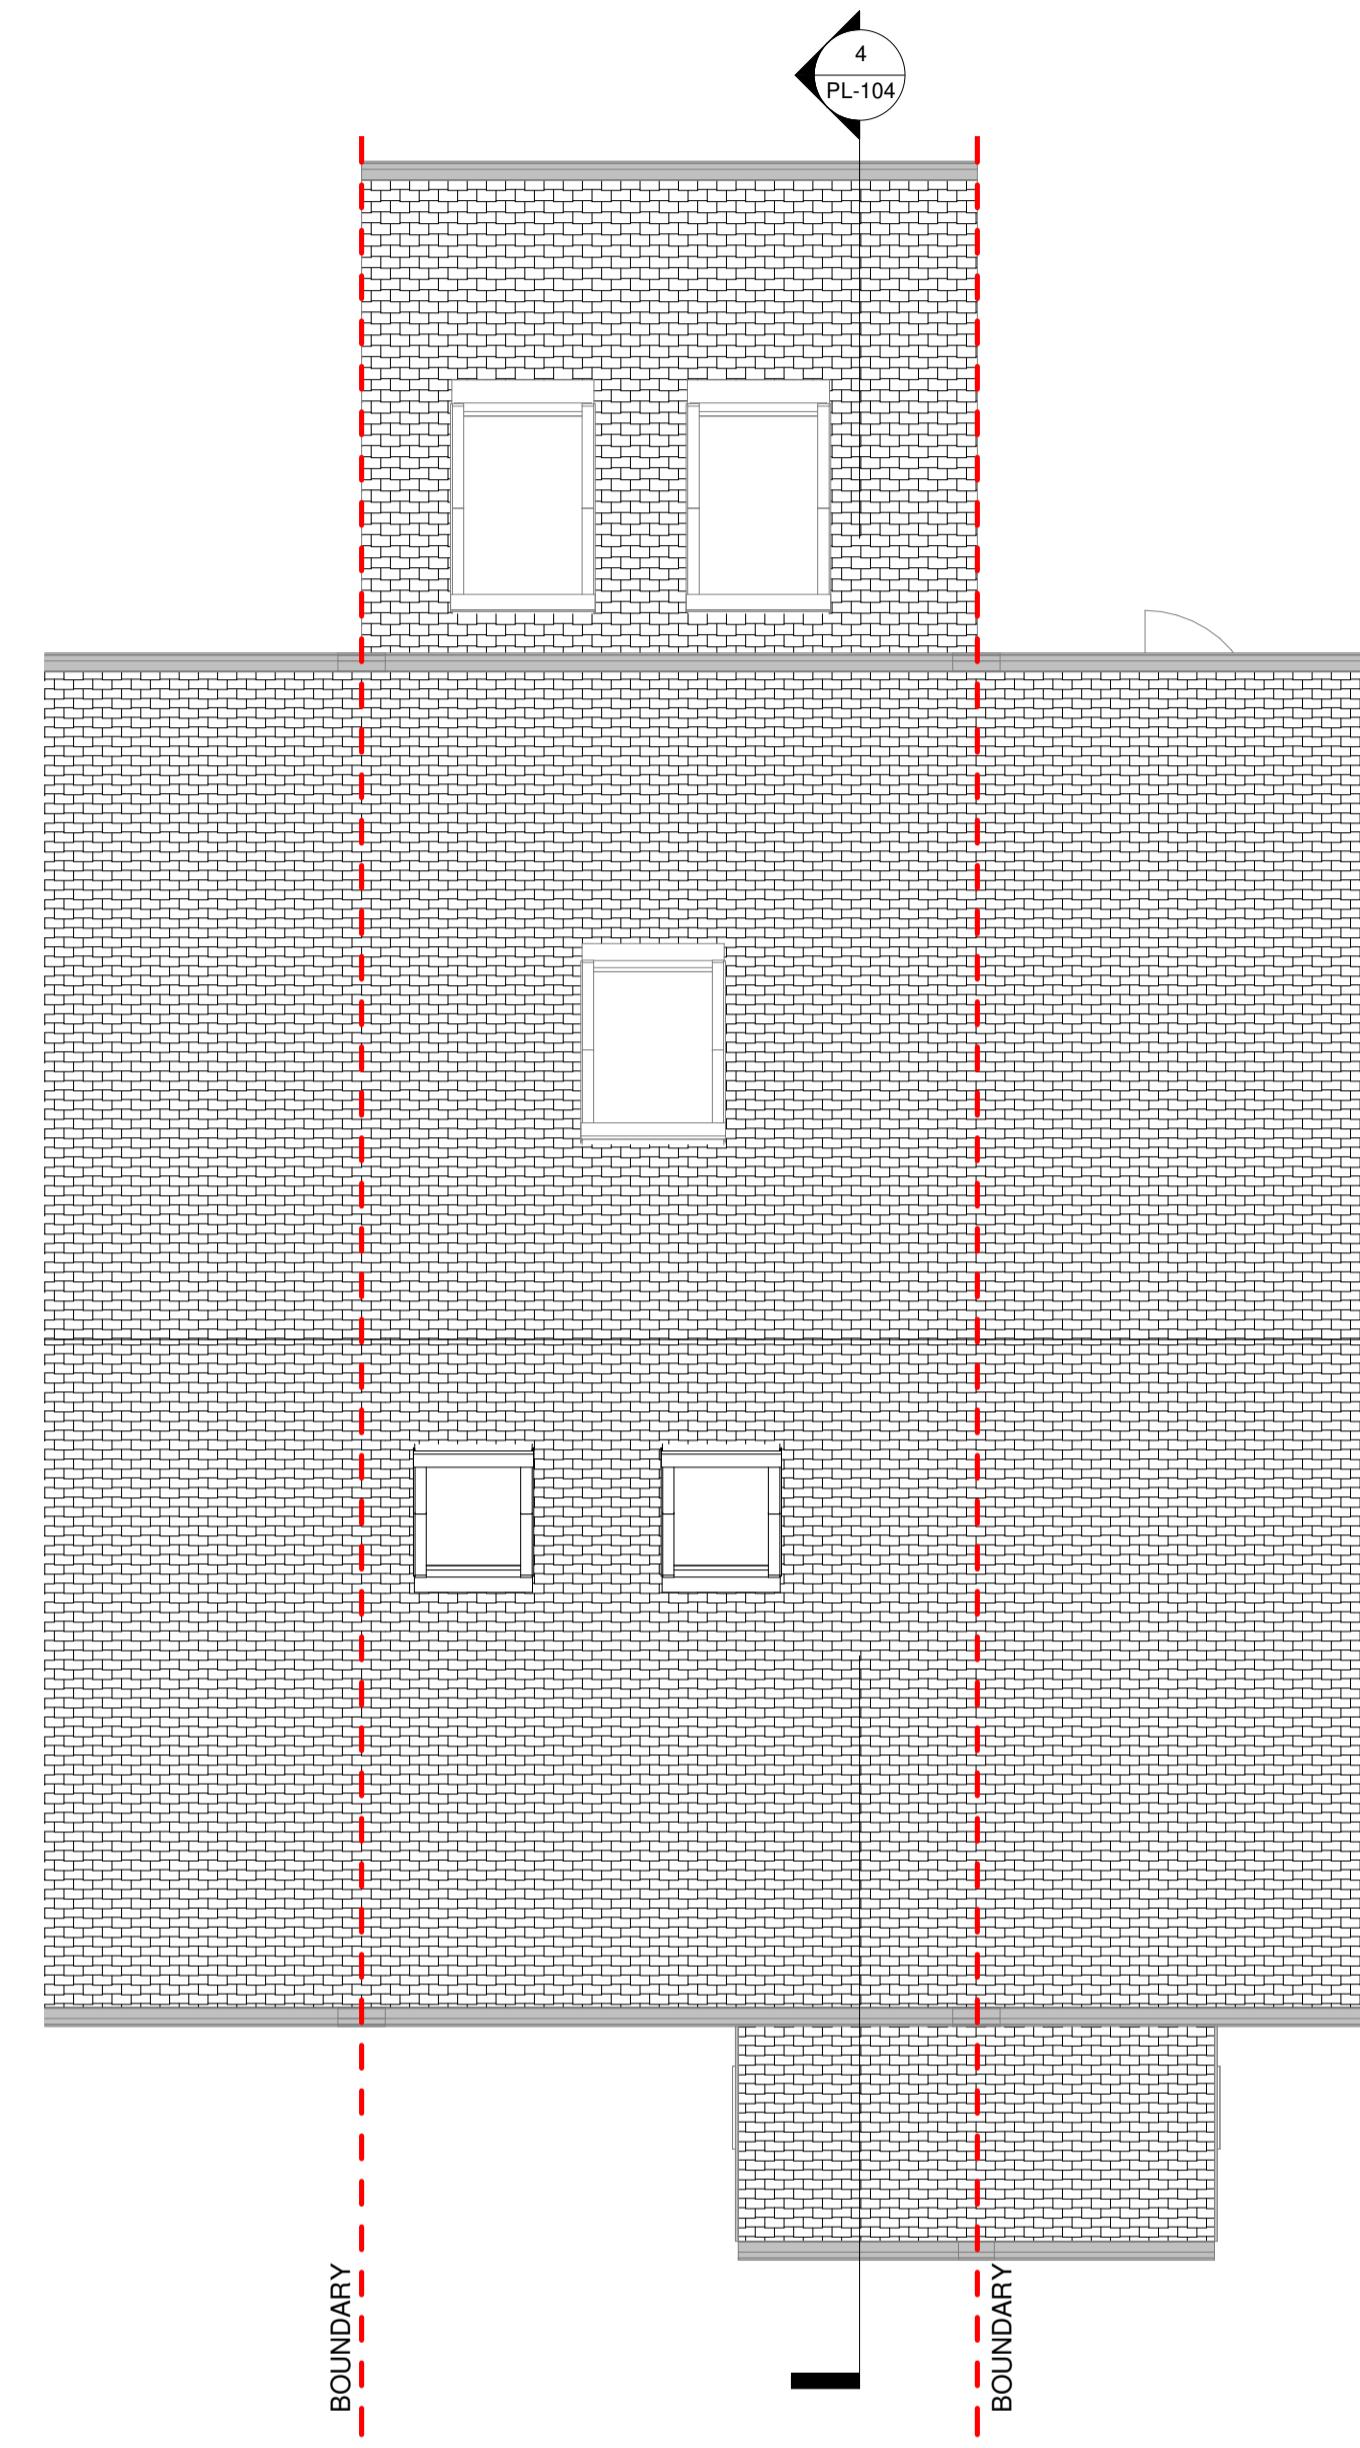

PL - Proposed Ro

SCALE: 1 : 50 @ A
1 : 100 @

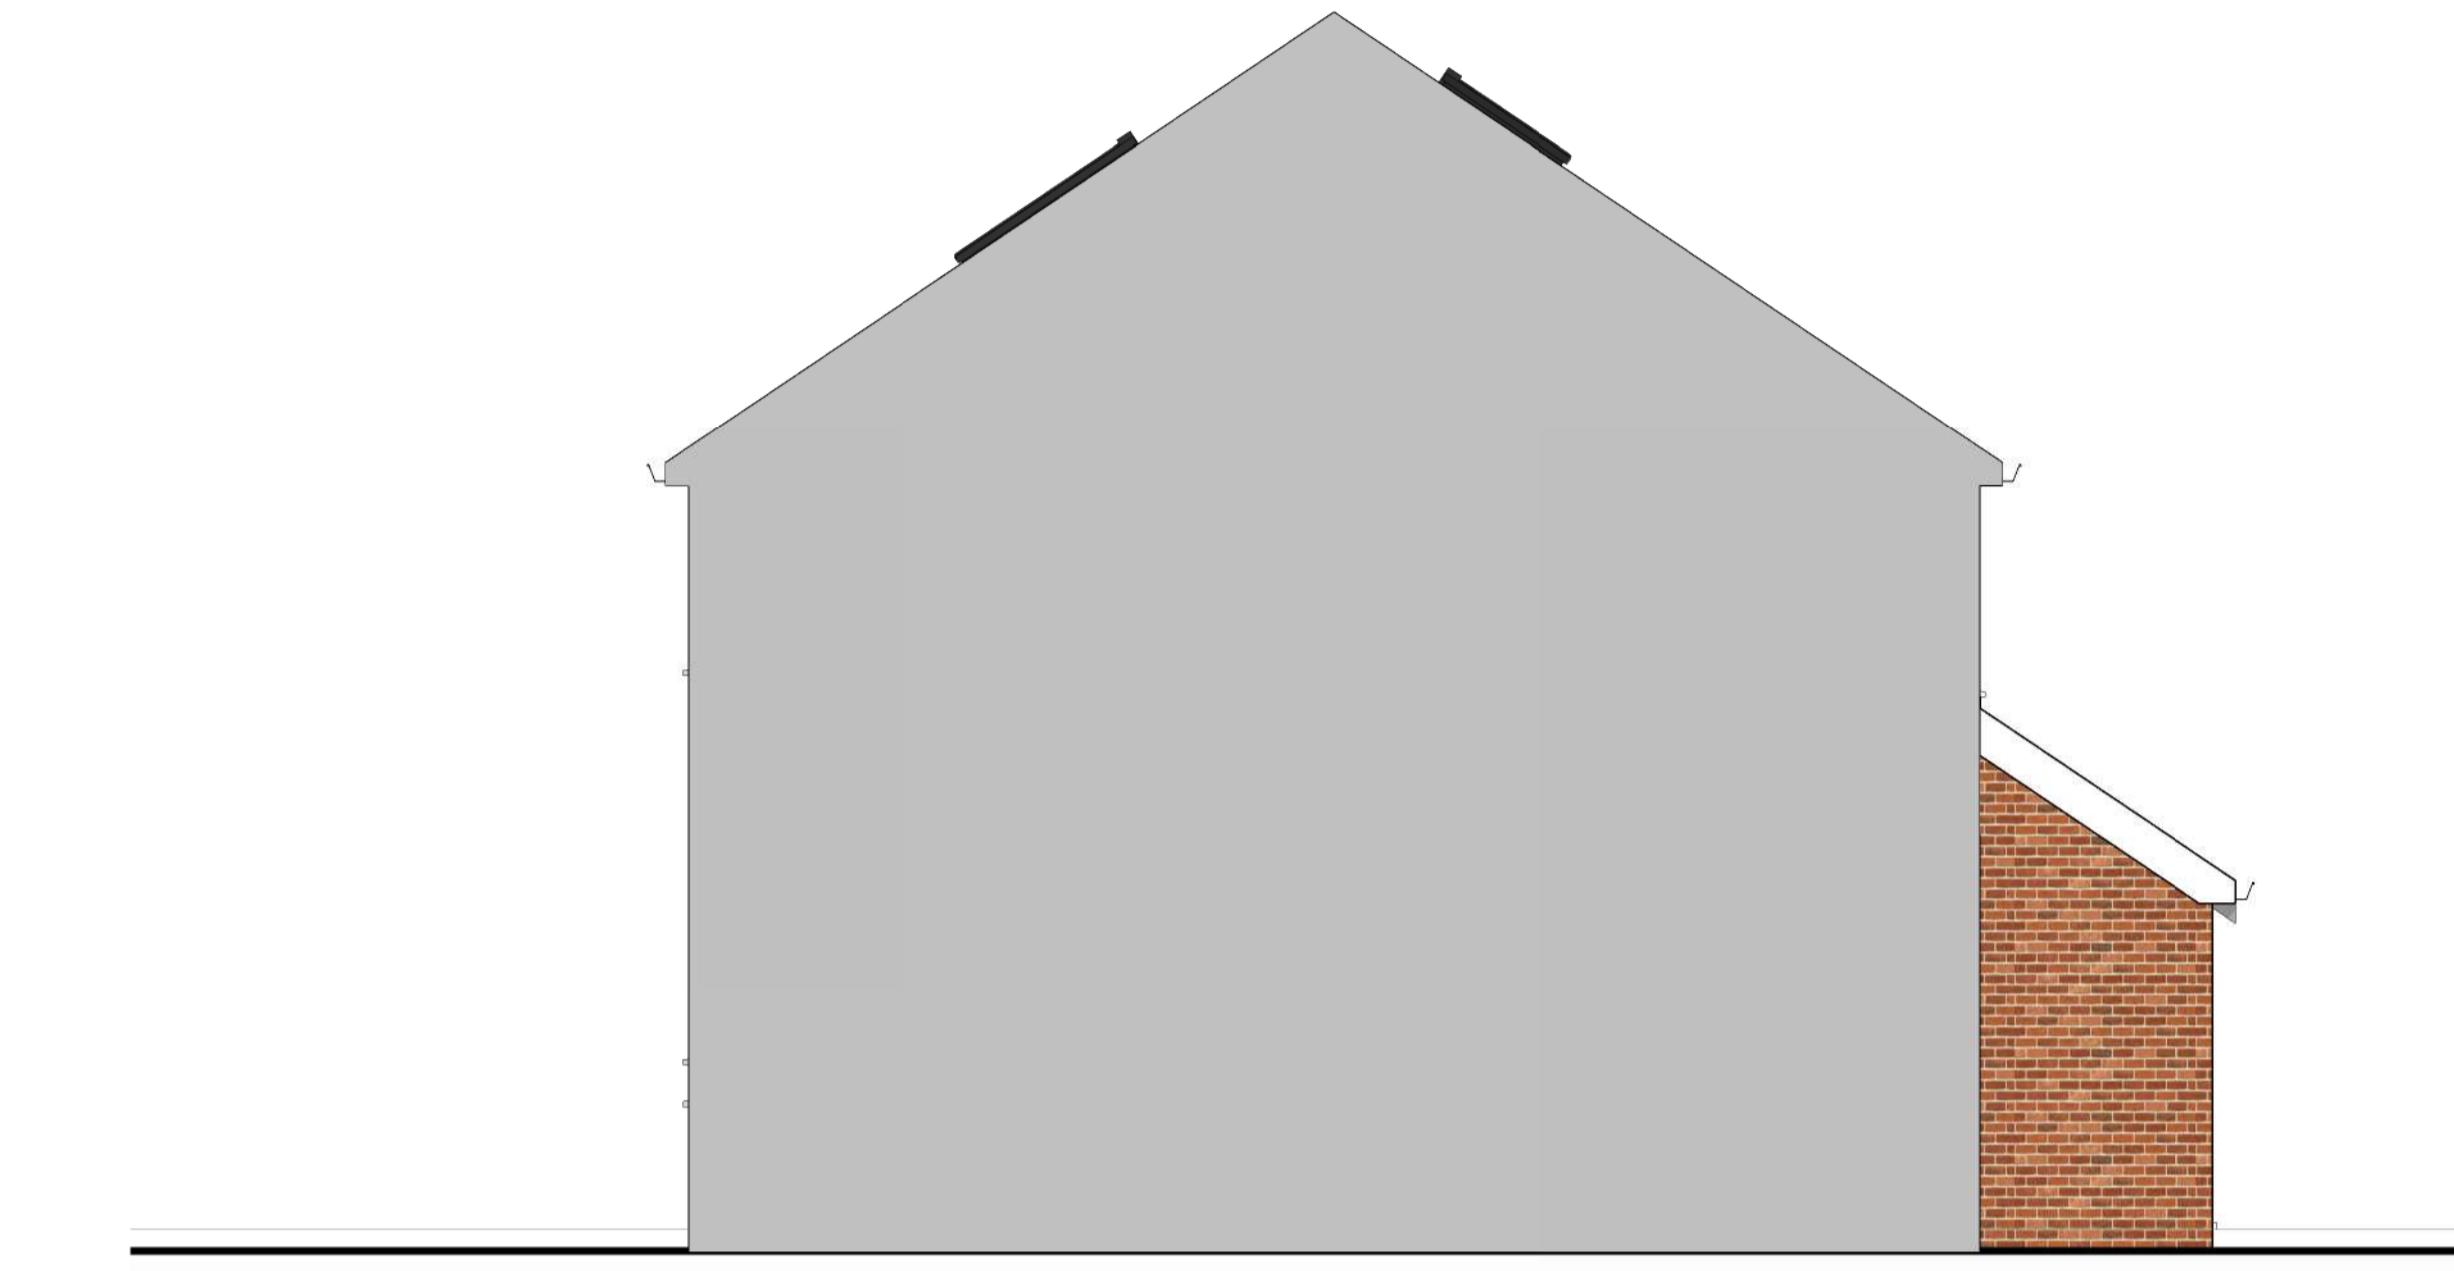


PL - Existing side elevation

SCALE: 1 : 50 @
1 : 100 @



PL - Proposed side elevation

SCALE: 1 : 50 @
1 : 100 @

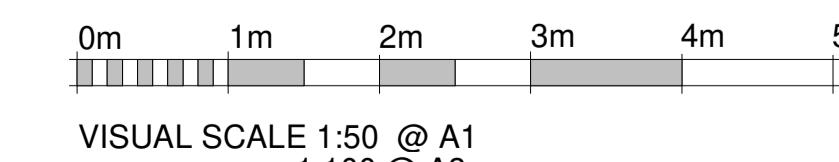

RPR PLANNING
Office 5, 37 Stanmore Hill
London, HA7 3DS.
Tel: 078 9661 7854
Web: www.rprplanning.com
Email: info@rprplanning.com

1

Dimensions	Written dimensions to be taken in preferences to scaled dimensions Contractor is responsible for checking all dimensions before work starts
Local Authority	All work is to be carried out to the requirements, and to the satisfaction of the Local Authority. These drawings are for planning purposes only.

Rev	Date	Description	Made	Ch
-				


ng Status: **FOR APPROVAL**

Project
**48 Elliott Ave, Ruislip HA4
9LZ**

Drawing Title


EXISTING AND PROPOSED ROOF PLAN AND SIDE ELEVATION

Drawn/Design		Date 11/22/21
Scales: AS SHOWN @ A1	Drawing No PL-103	Rev -

 


PL - Existing side elevation

SCALE: 1 : 50 @ A1
1 : 100 @ A3

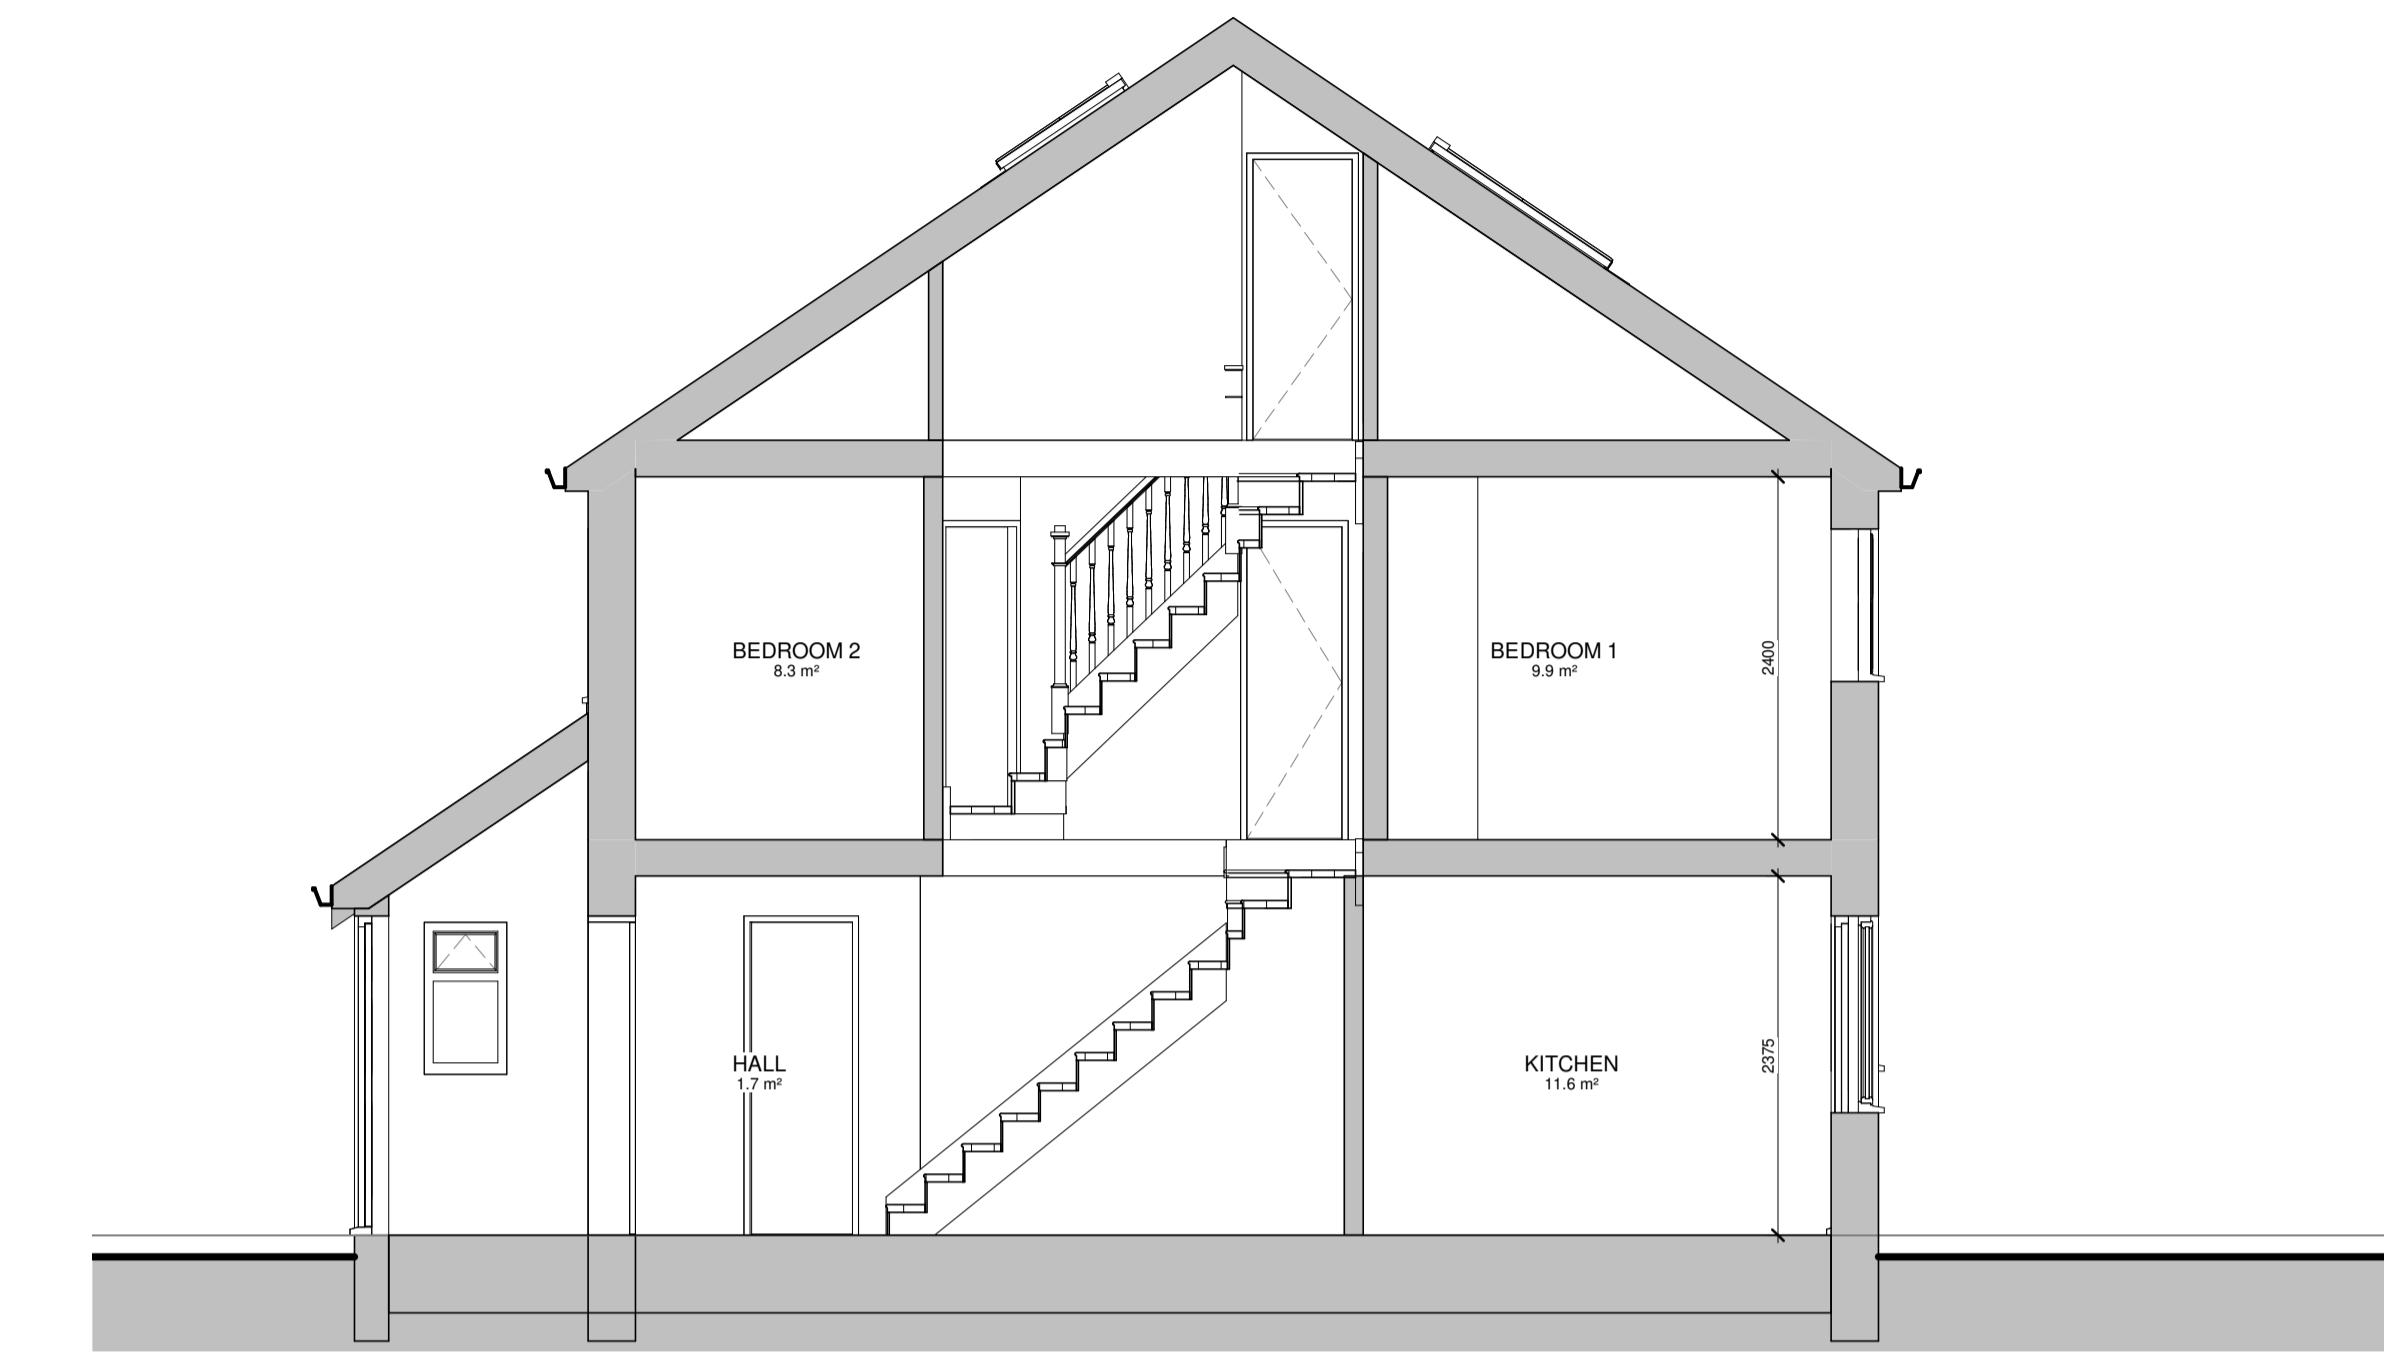


PL - Existing Section

SCALE: 1 : 50 @ A
1 : 100 @

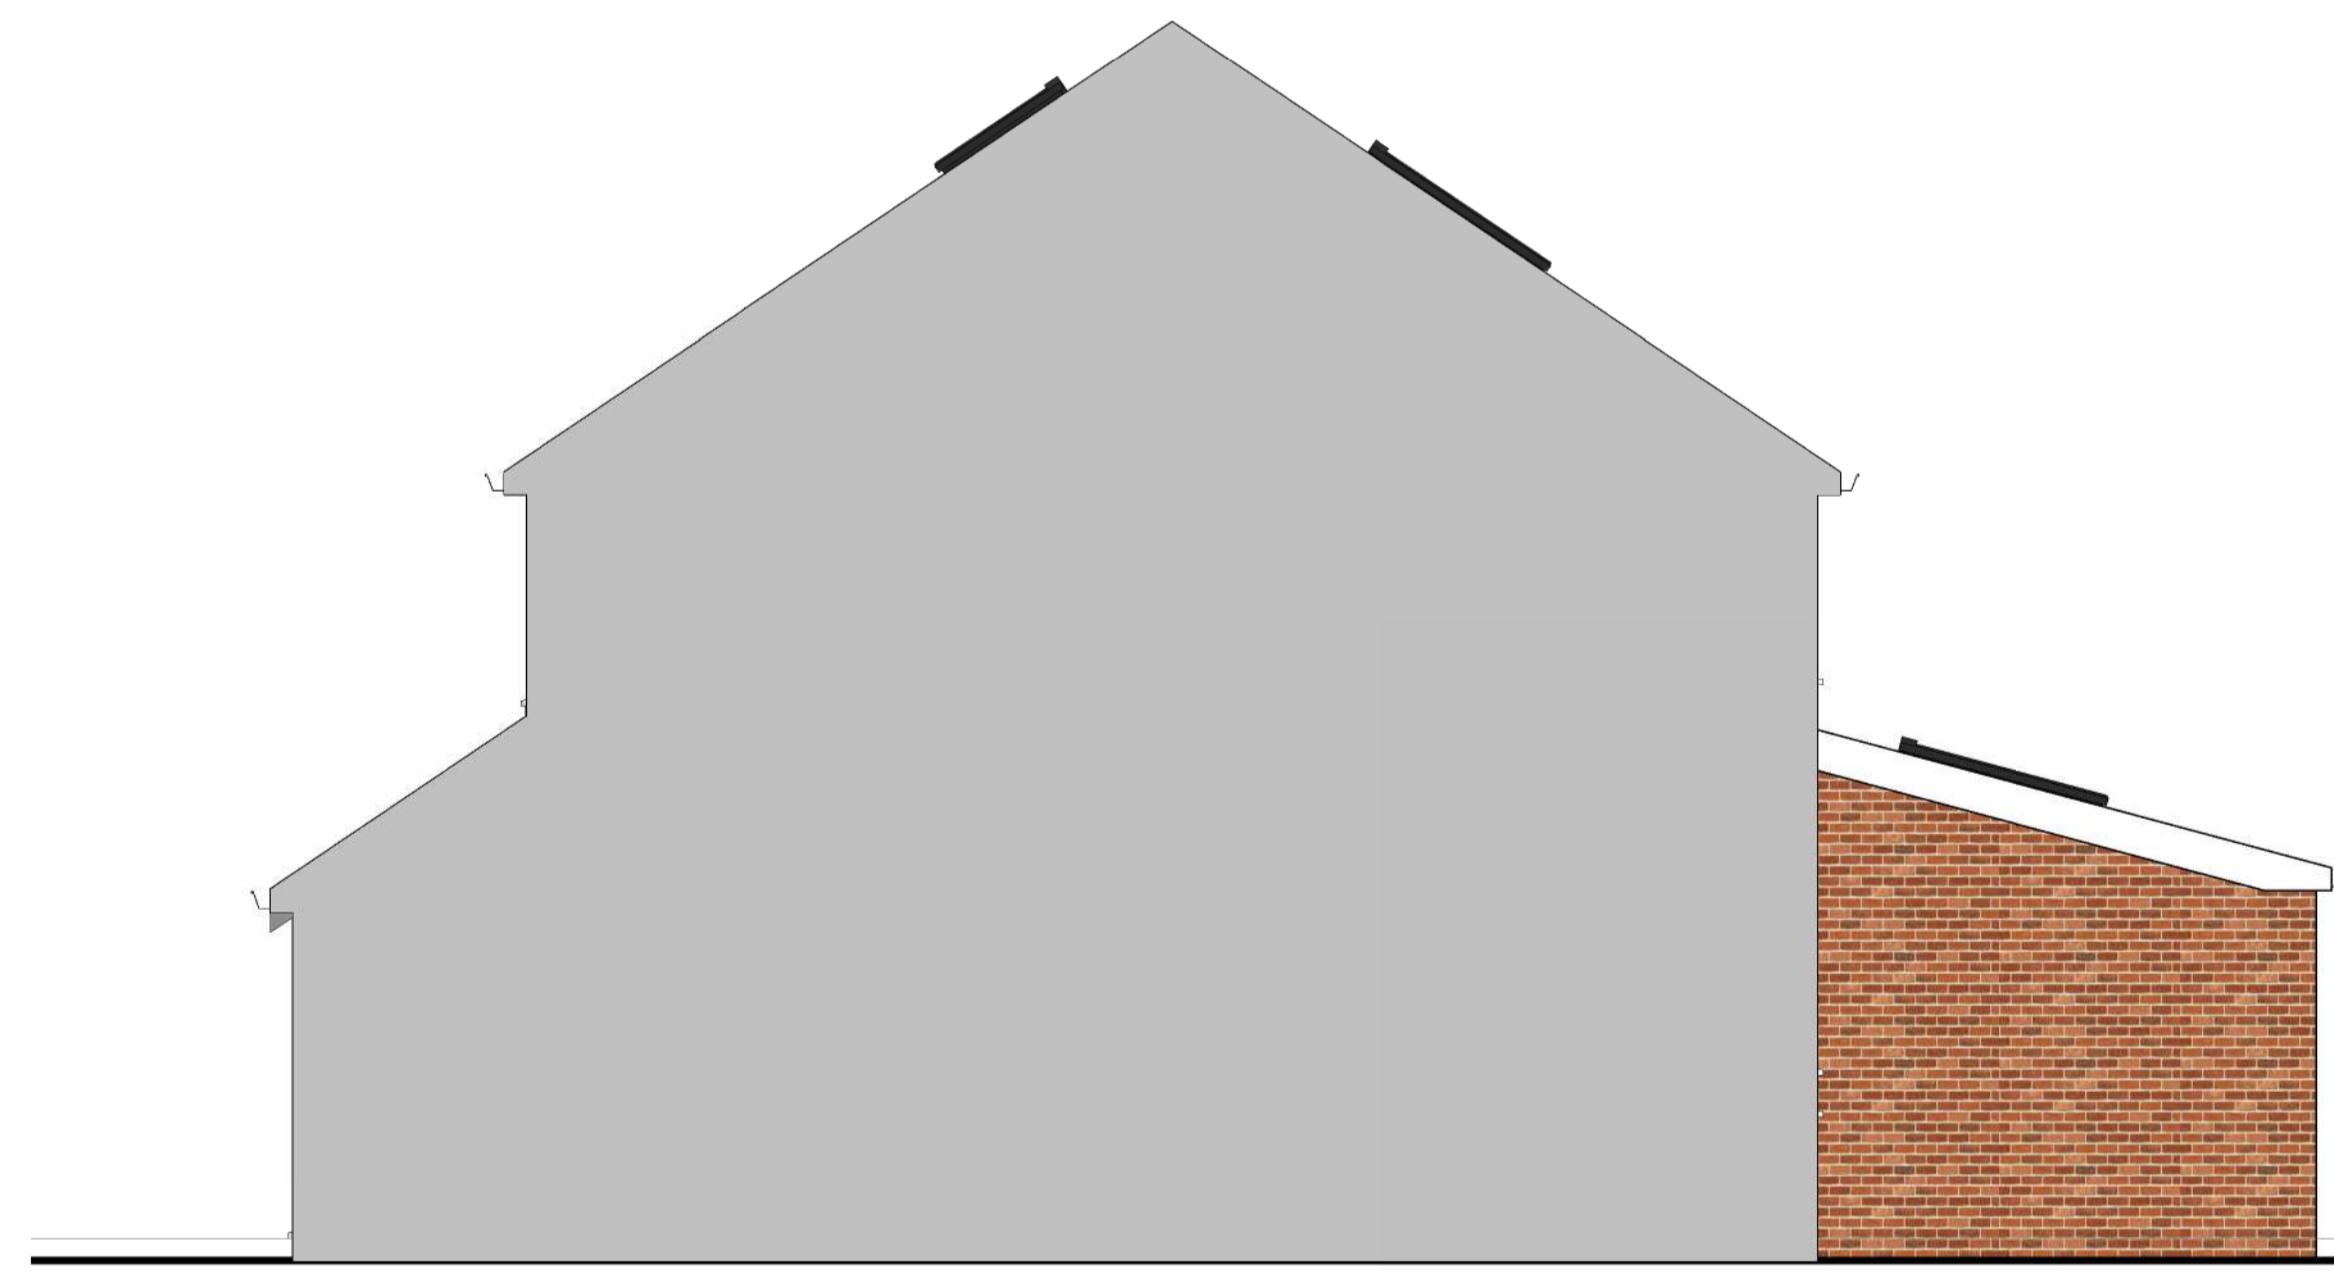


PL - Proposed side elevation 2

SCALE: 1 : 50 @ A1
1 : 100 @ A3

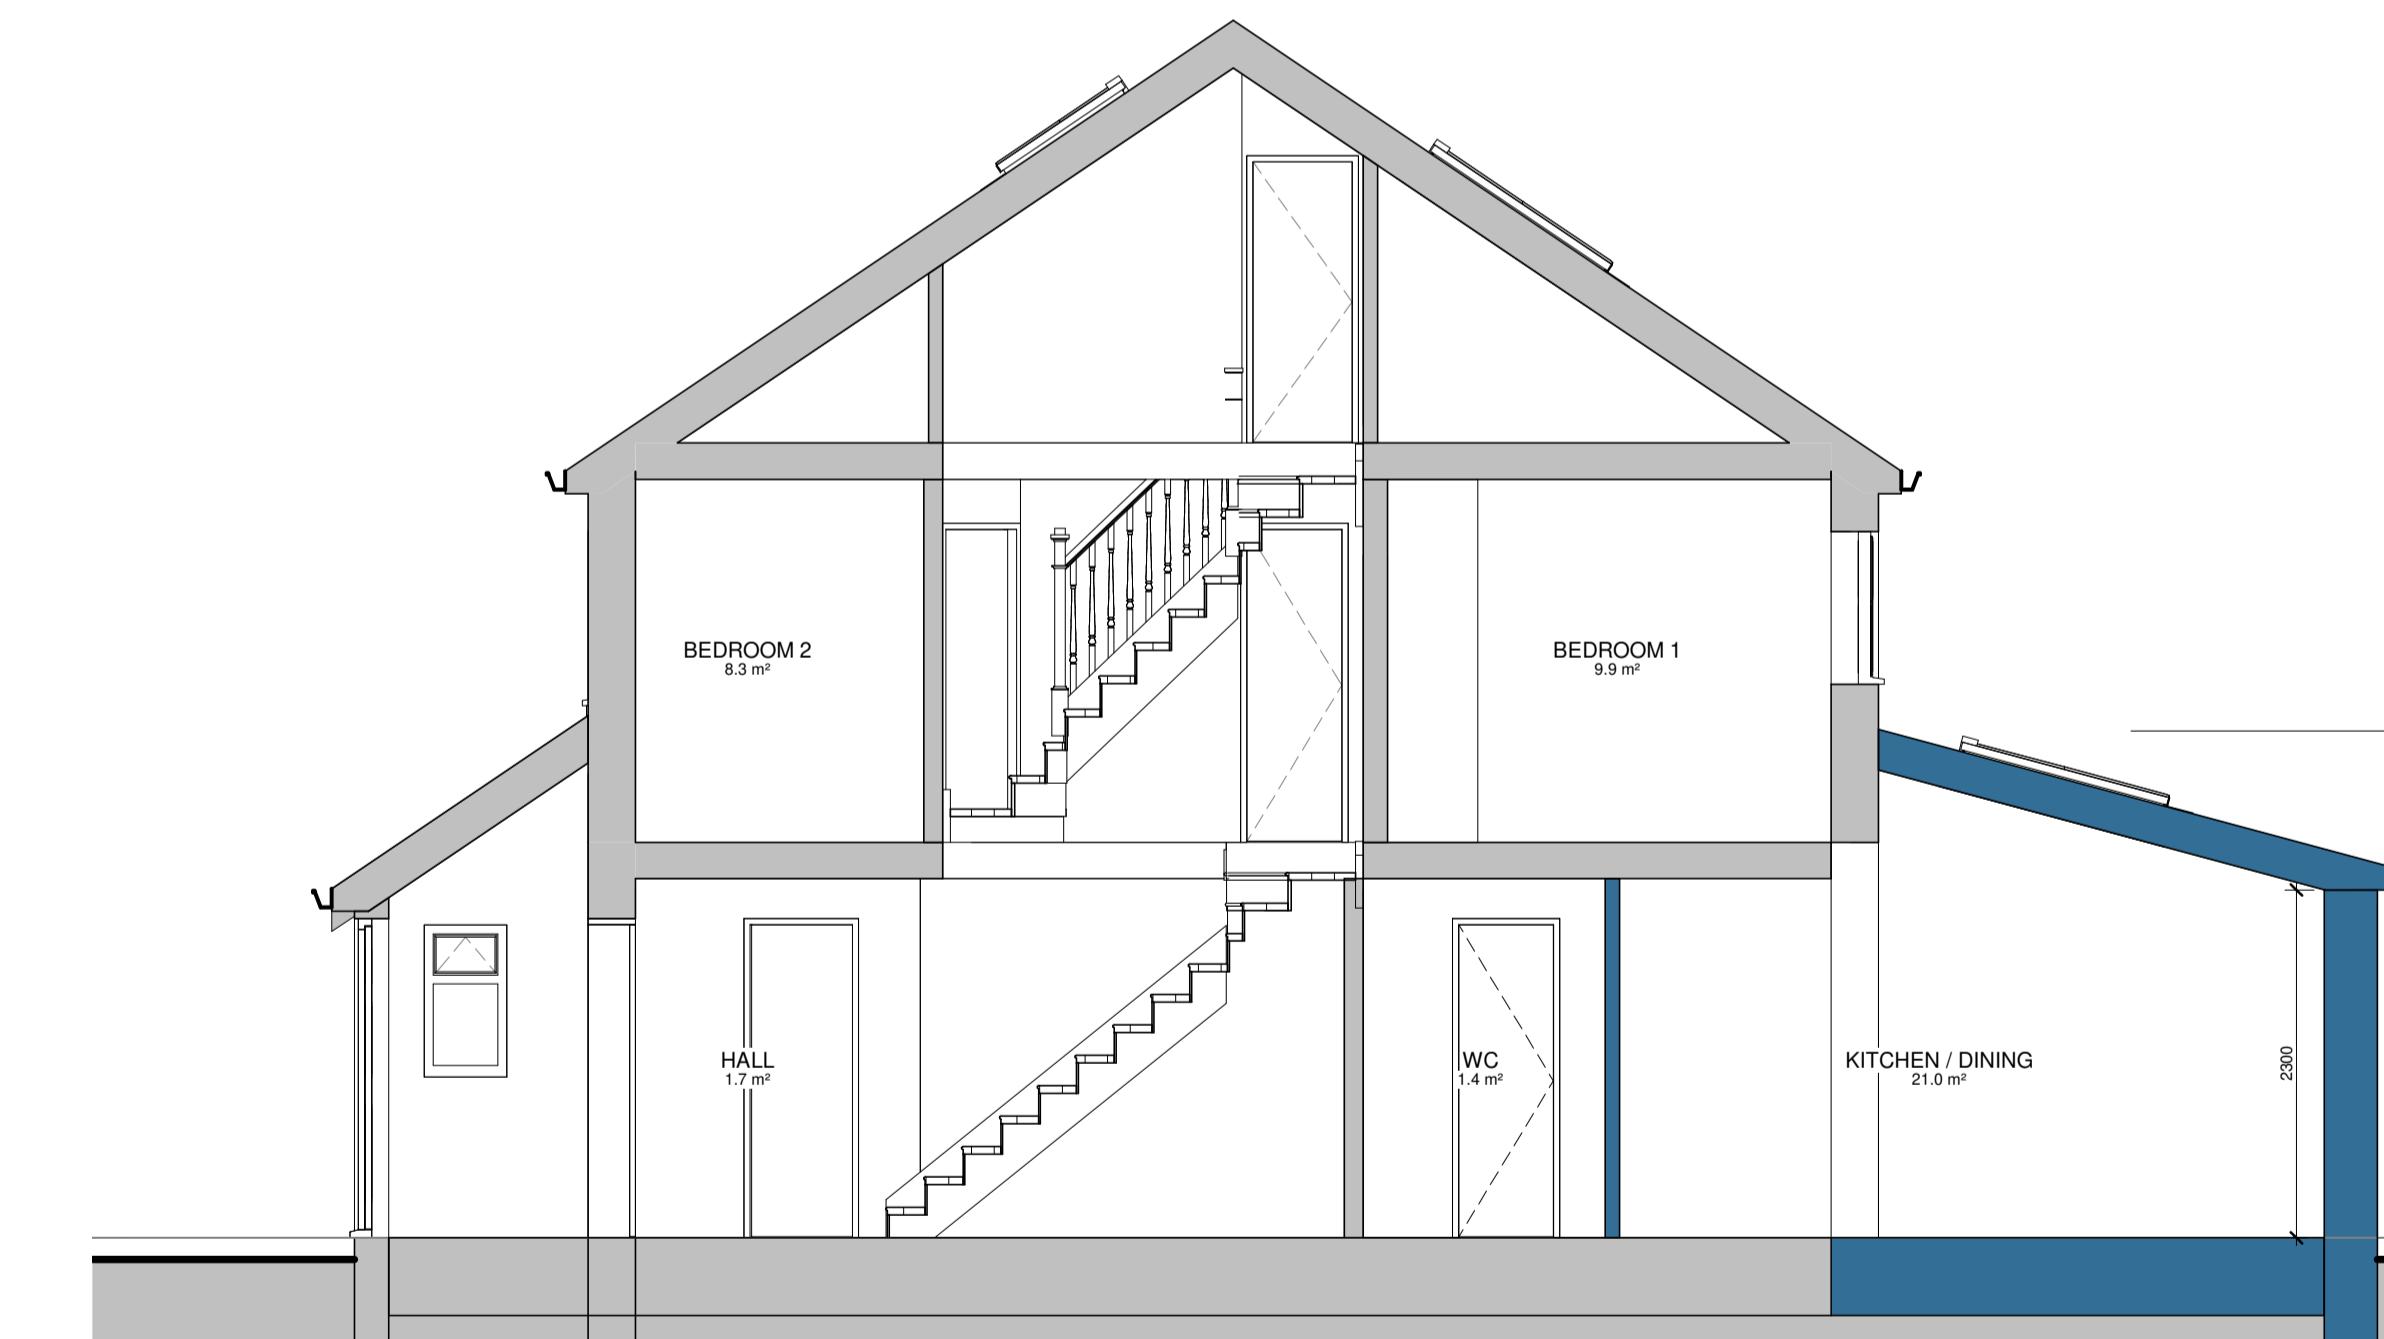

PL - Proposed Section

SCALE: 1 : 50 @ A
1 : 100 @ B

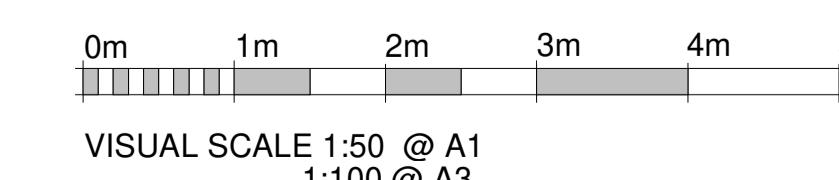

Dimensions
Local Aut

Dimensions	Written dimensions to be taken in preferences to scaled dimensions Contractor is responsible for checking all dimensions before work starts
Priority	All work is to be carried out to the requirements, and to the satisfaction of the Local Authority. These drawings are for planning purposes only.