
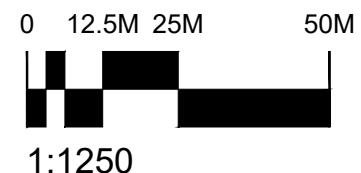
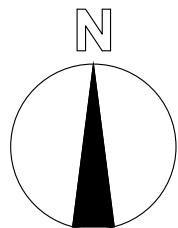


# PLANNING

## LOCATION PLAN

SITE AREA: 2107M<sup>2</sup>

Notes:  
 Figured dimensions to be used in preference to scaled.  
 The Contractor is to check all site dimensions and setting-out and obtain the Architect's instructions in respect of any discrepancy revealed before work is put in hand.  
 Description or illustration of proprietary systems or products is not to be taken as licence in respect of patents or copyright involved or royalties due.  
 All rights in drawing and design are reserved to the Architect.  
 Copyright, not to be reproduced without the Architect's permission.  
 Subject to survey

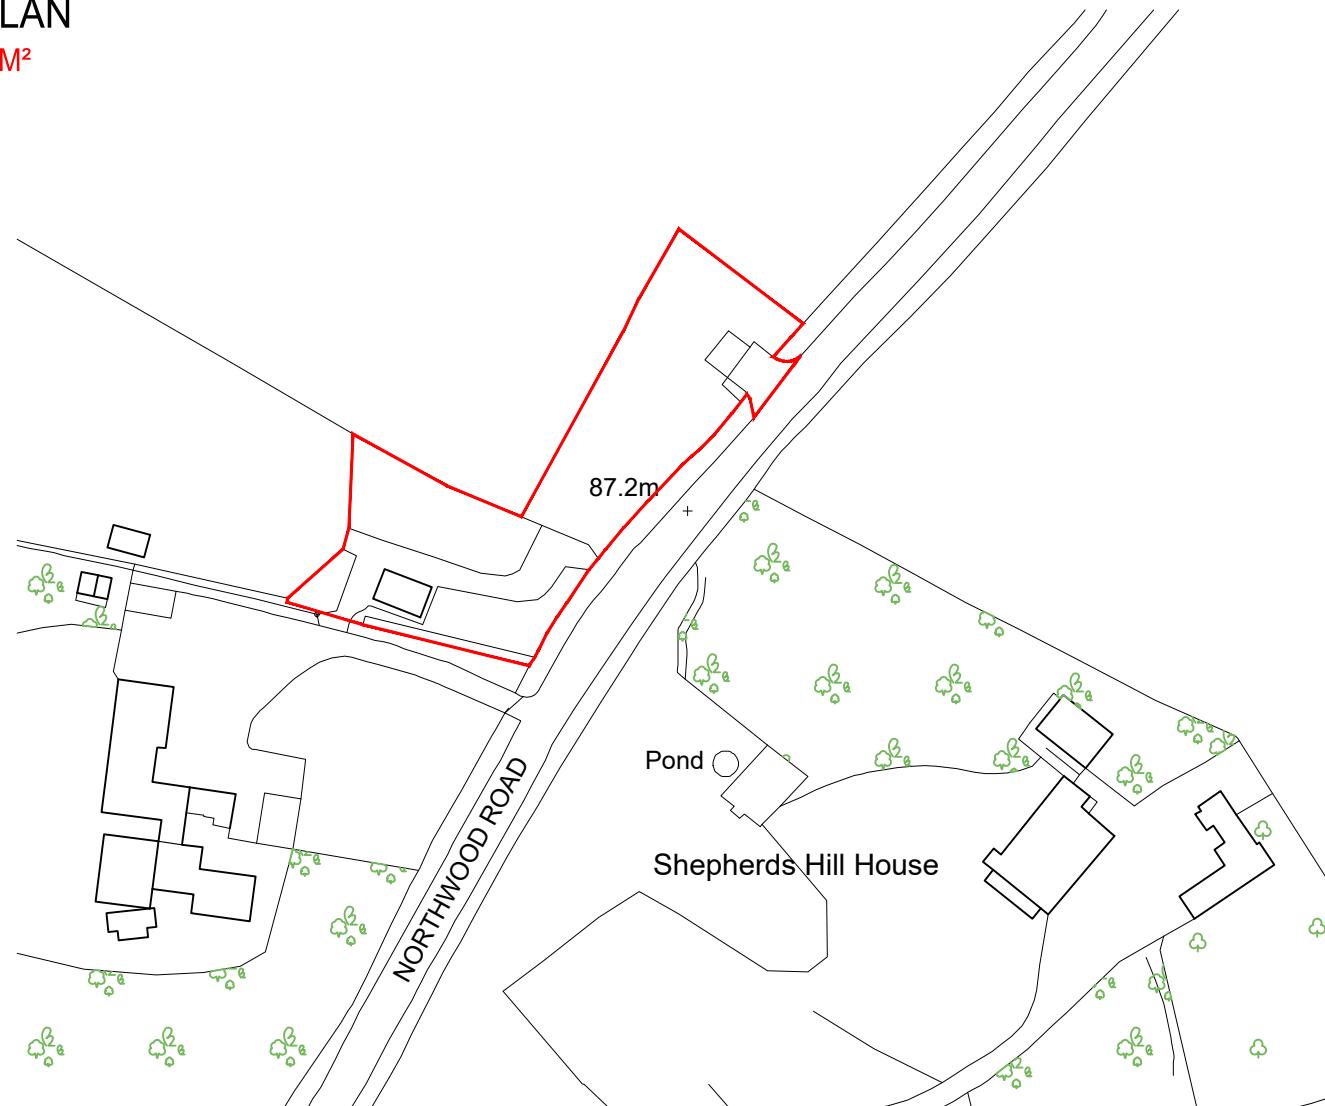

Rev. | Date | Details

Project:  
 Whitehouse Building  
 Northwood Road  
 Harefield

Content:  
 PLANNING  
 Location Plan

North:



Drawn By: SAR Date: 27.06.22  
 Scale: 1:1250@A4 Rev: -

**arc** line architecture




info@arclinelinearchitecture.co.uk | www.arclinelinearchitecture.co.uk | 07738 398637

WH/H/22/PL/LP01

# EXISTING BLOCK PLAN

# PROPOSED BLOCK PLAN

0 5M 10M 20M  
1:500

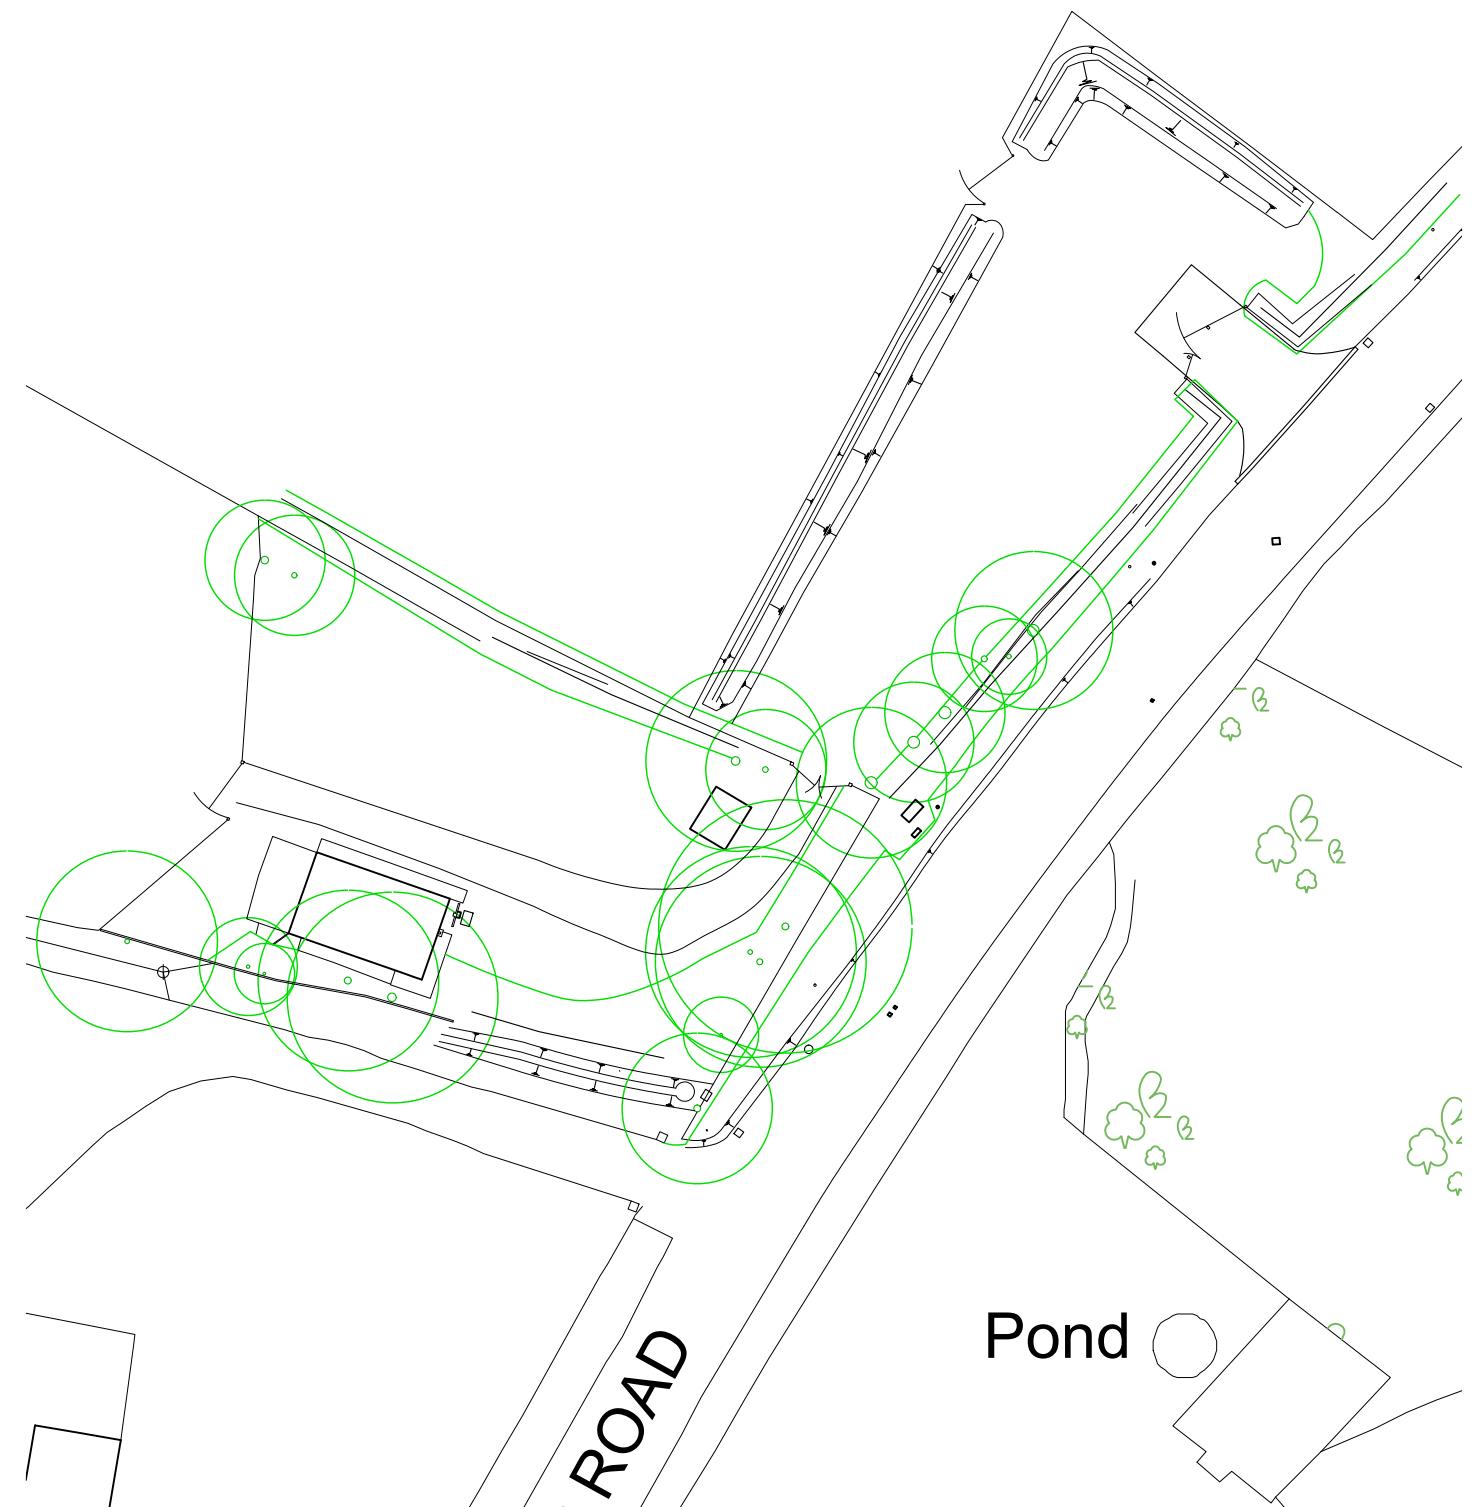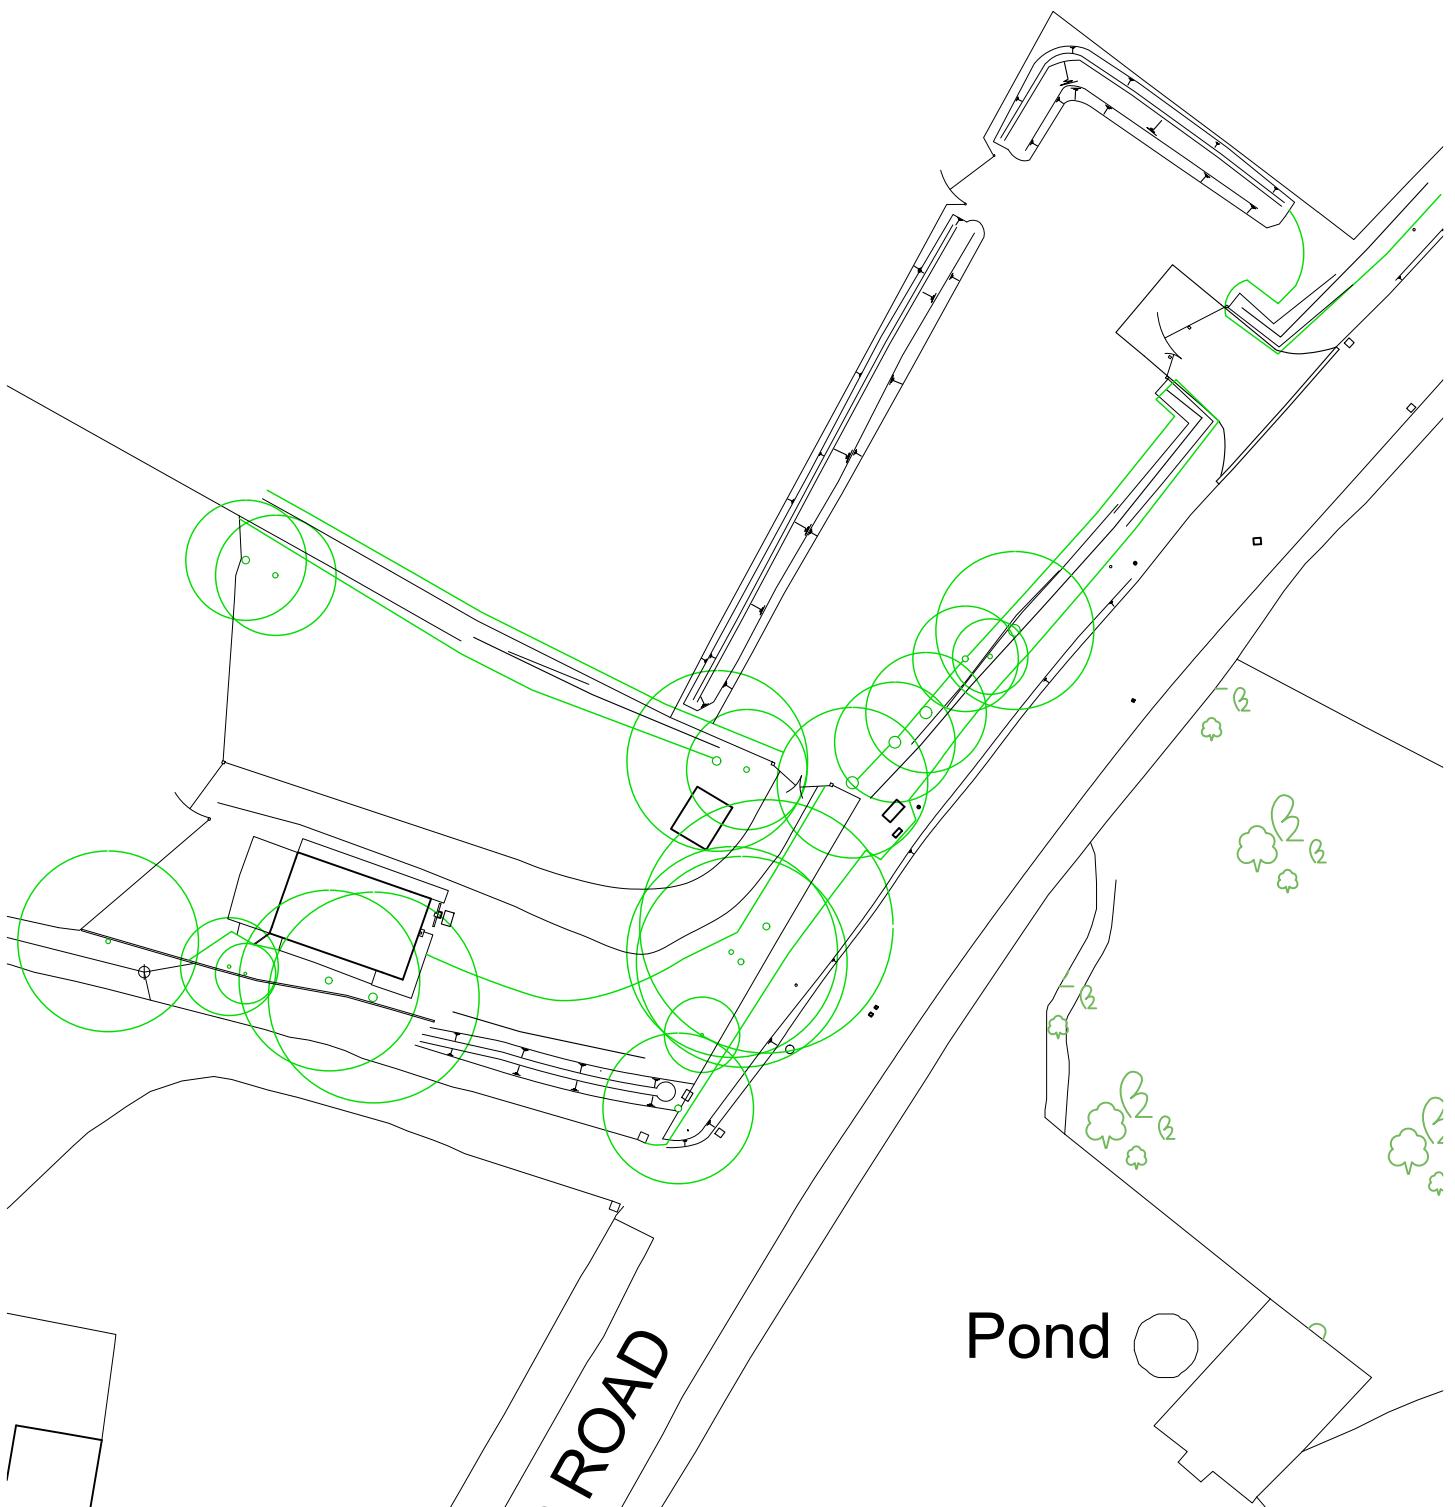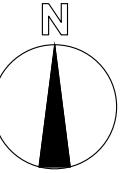

Rev. | Date | Details

Project:  
Whitehouse Building  
Northwood Road  
Harefield

Content:  
PLANNING  
Proposed & Existing  
Block Plan

North:   
Drawn By: SAR Date: 27.06.22  
Scale: 1:500@A3 Rev: -

Notes:  
Figured dimensions to be used in preference to scaled.  
The Contractor is to check all site dimensions and setting-out and obtain the Architect's instructions in respect of any discrepancy revealed before work is put in hand.  
Description or illustration of proprietary systems or products is not to be taken as licence in respect of patents or copyright involved or royalties due.  
All rights in drawing and design are reserved to the Architect.  
Copyright: not to be reproduced without the Architect's permission.  
Subject to survey


**arc**line architecture

info@arclinearchitecture.co.uk | www.arclinearchitecture.co.uk | 07738 398637

WH/H/22/PL/L01

# PROPOSED GROUND FLOOR PLAN

0 500mm 1M 2M  
1:50

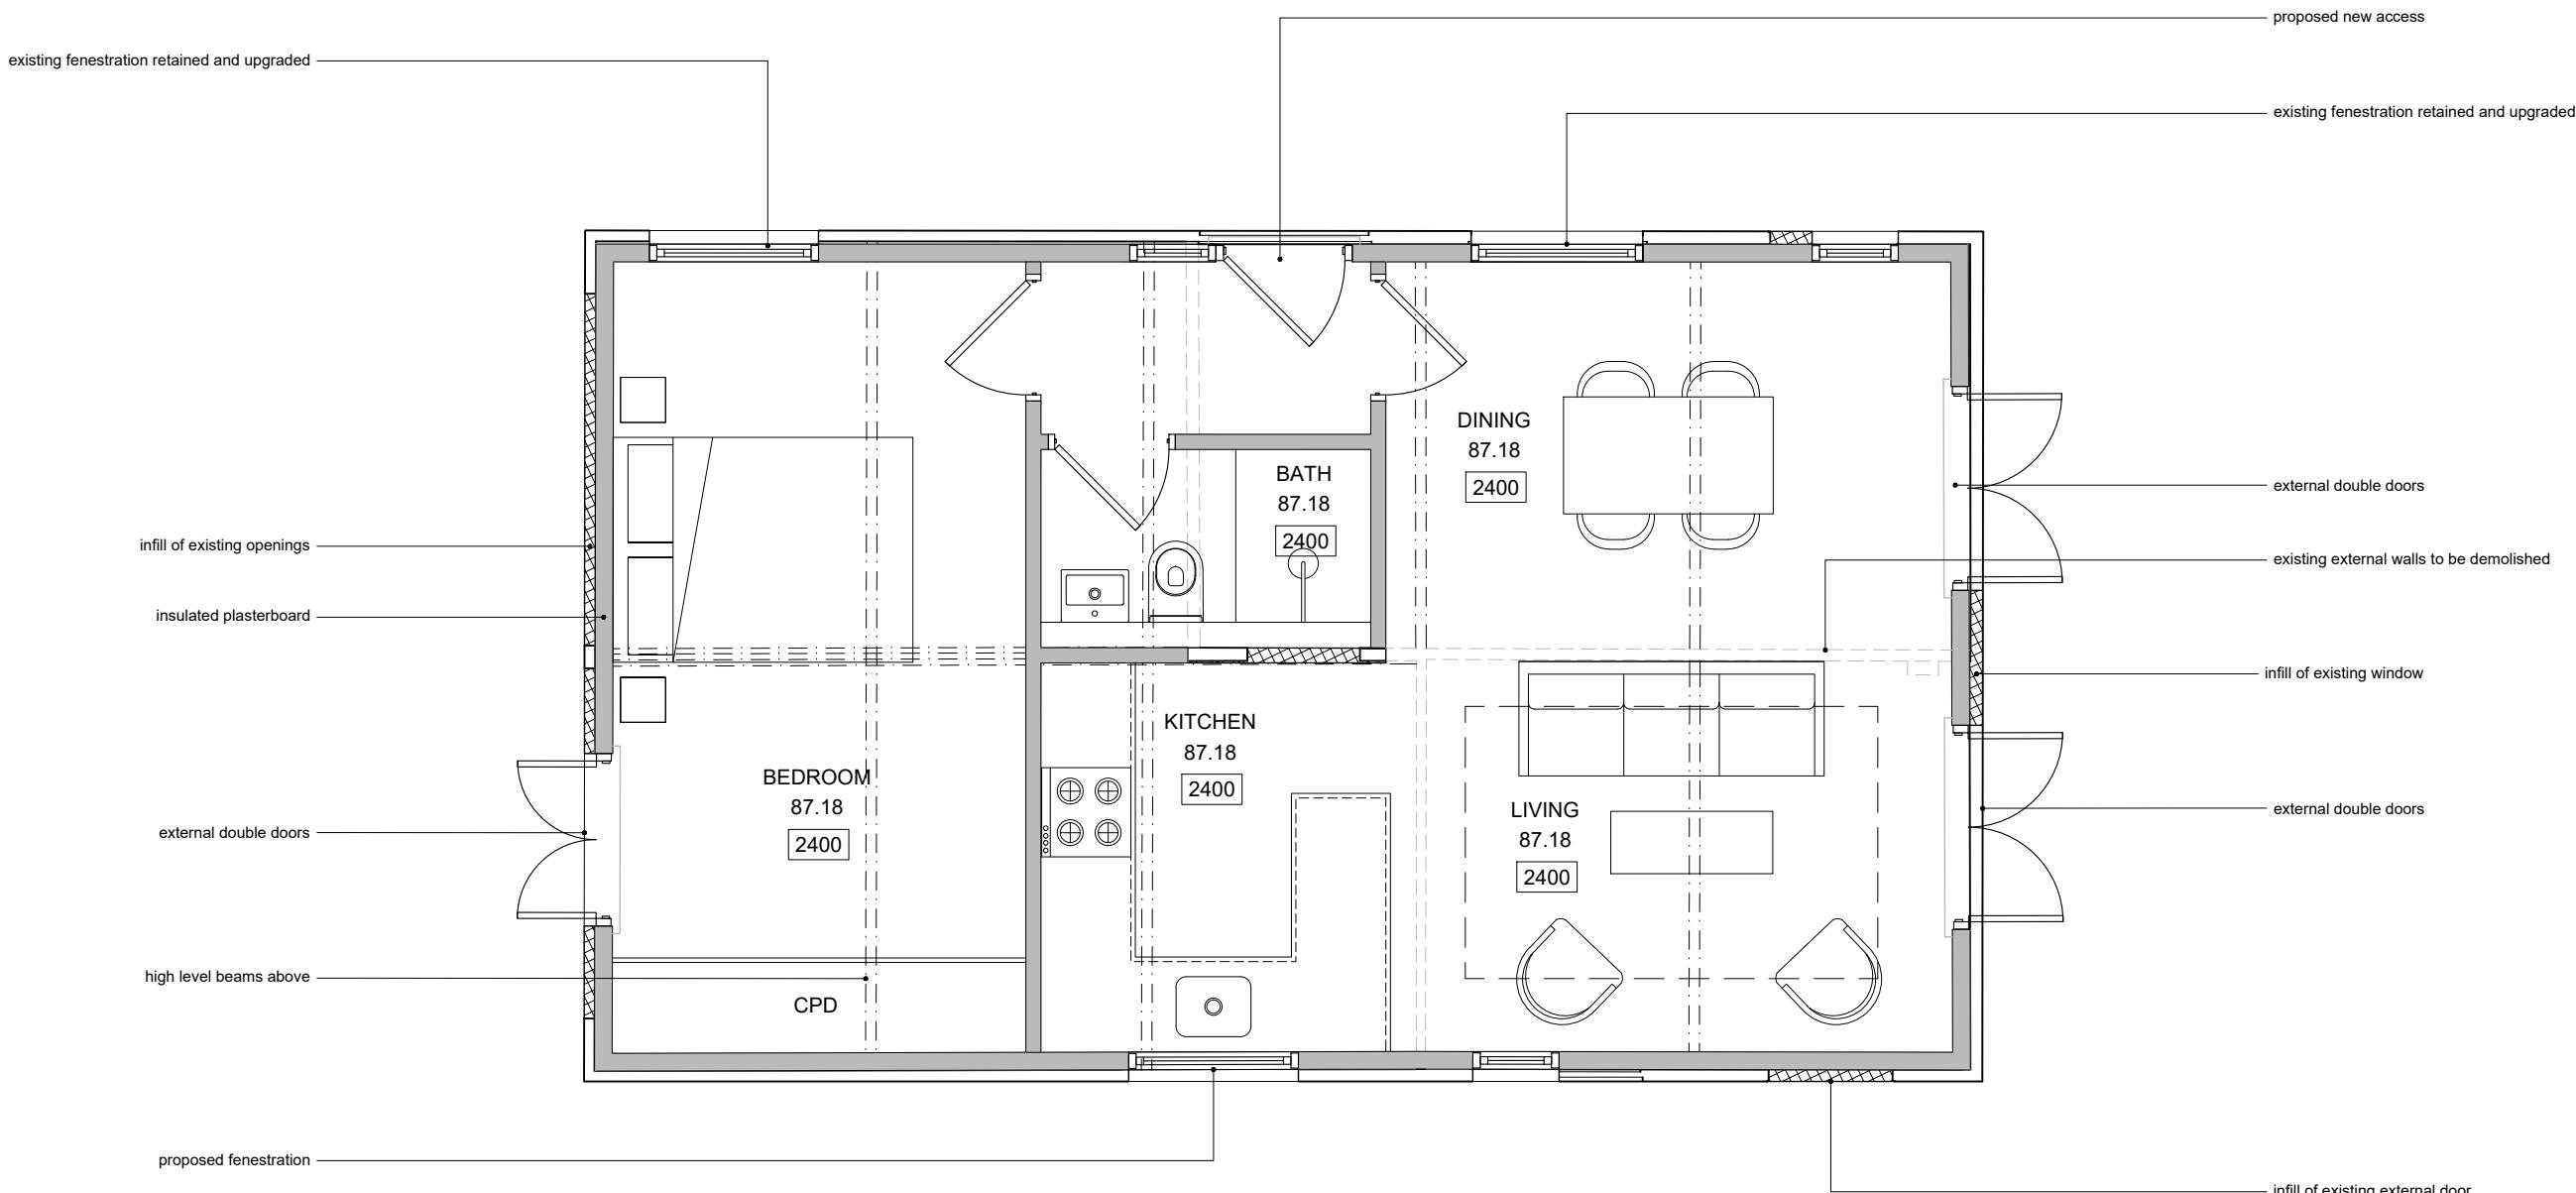


Rev.	Date	Details
Project:		
Whitehouse Building	Content:	
Northwood Road	P L A N N I N G	North:
Harefield	Proposed	Notes:
	Ground Floor Plan	Figured dimensions to be used in preference to scaled. The Contractor is to check all site dimensions and setting-out and obtain the Architect's instructions in respect of any discrepancy revealed before work is put in hand. Description or illustration of proprietary systems or products is not to be taken as licence in respect of patents or copyright involved or royalties due. All rights in drawing and design are reserved to the Architect. Copyright: not to be reproduced without the Architect's permission. Subject to survey
		Drawn By: SAR Date: 27.06.22
		Scale: 1:50@A3 Rev: -

# PROPOSED

## FRONT ELEVATION

N FACING

0 500mm 1M 2M  
  
 1:50

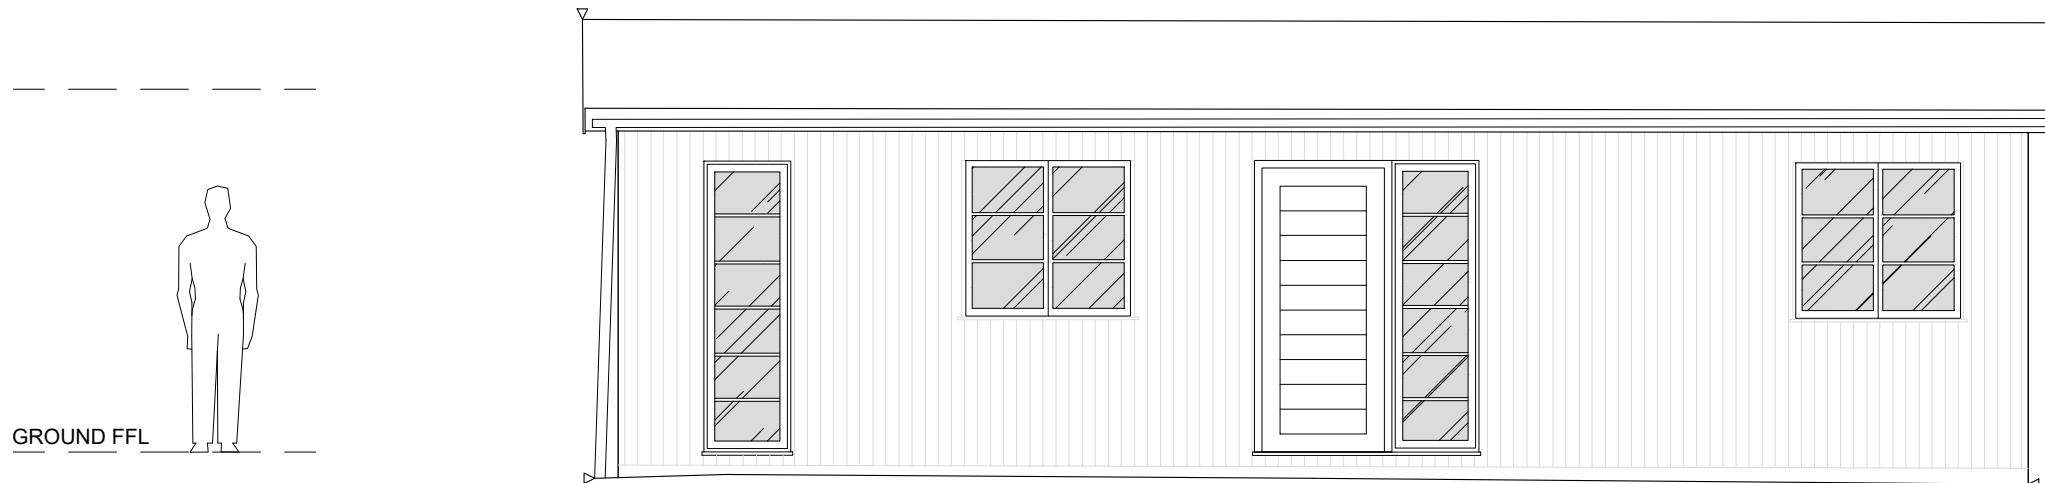


DATUM: 86.00

# PROPOSED

## REAR ELEVATION

S FACING

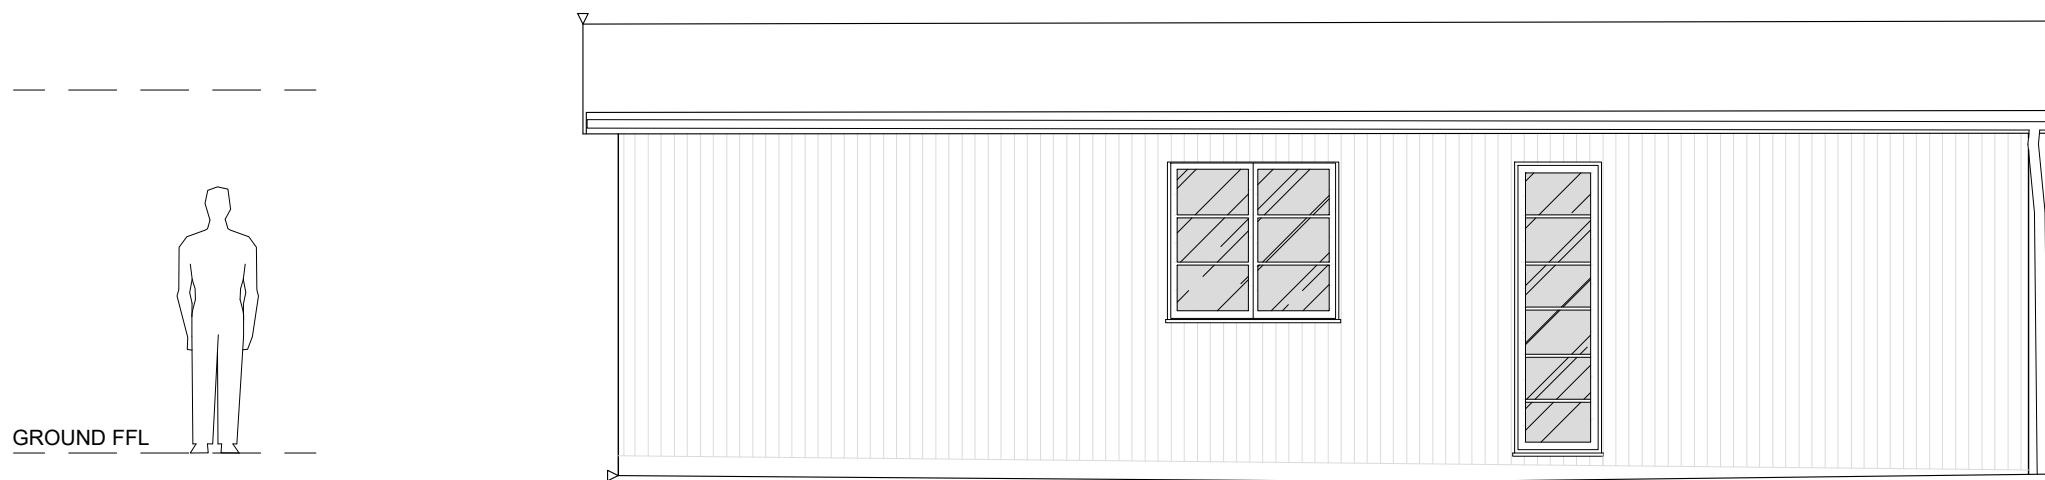

DATUM: 86.00


Rev.	Date	Details
Project:		
Whitehouse Building	Content:	North: <input type="radio"/>
Northwood Road	Proposed	Notes:
Harefield	Front & Rear Elevations	Figured dimensions to be used in preference to scaled. The Contractor is to check all site dimensions and setting-out and obtain the Architect's instructions in respect of any discrepancy revealed before work is put in hand. Description or illustration of proprietary systems or products is not to be taken as licence in respect of patents or copyright involved or royalties due. All rights in drawing and design are reserved to the Architect. Copyright: not to be reproduced without the Architect's permission. Subject to survey
		Drawn By: SAR Date: 27.06.22
		Scale: 1:50@A3 Rev: -

# PROPOSED

## SIDE ELEVATION 1

### E FACING

0 500mm 1M 2M  
  
 1:50

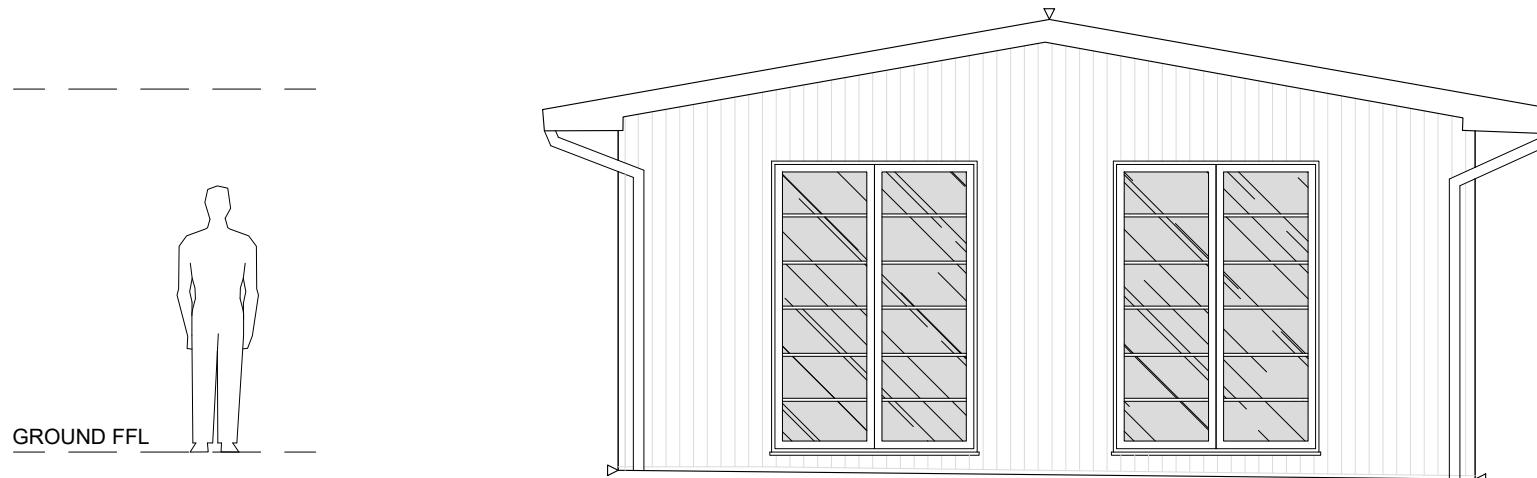


DATUM: 86.00

# PROPOSED

## SIDE ELEVATION 2

### W FACING

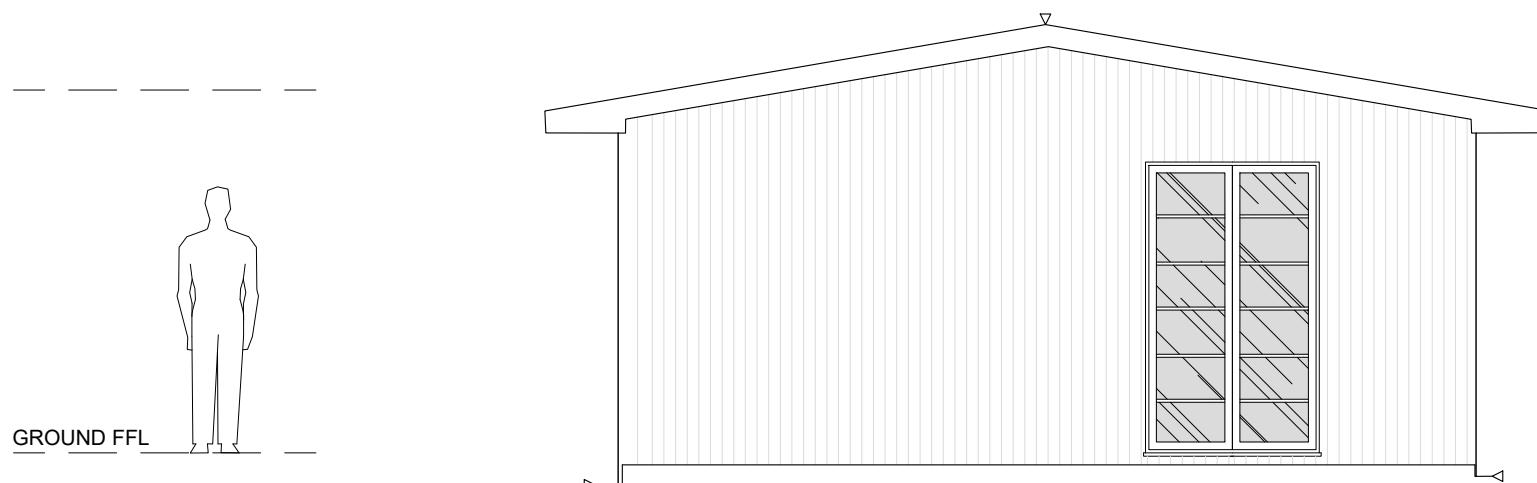

DATUM: 86.00

Rev.	Date	Details
Project:		
Whitehouse Building	Content:	North: <input type="radio"/>
Northwood Road	P L A N N I N G	Notes:
Harefield	Proposed	Figured dimensions to be used in preference to scaled. The Contractor is to check all site dimensions and setting-out and obtain the Architect's instructions in respect of any discrepancy revealed before work is put in hand. Description or illustration of proprietary systems or products is not to be taken as licence in respect of patents or copyright involved or royalties due. All rights in drawing and design are reserved to the Architect. Copyright: not to be reproduced without the Architect's permission. Subject to survey
	Side Elevations	Drawn By: SAR Date: 27.06.22
		Scale: 1:50@A3 Rev: -