



1 Proposed GF Plan As Approved
1 : 100
APPROVED UNDER APP REF NO. 6620/APP/2018/2694





2 Proposed 1F Plan As Approved
1 : 100
APPROVED UNDER APP REF NO. 6620/APP/2018/2694

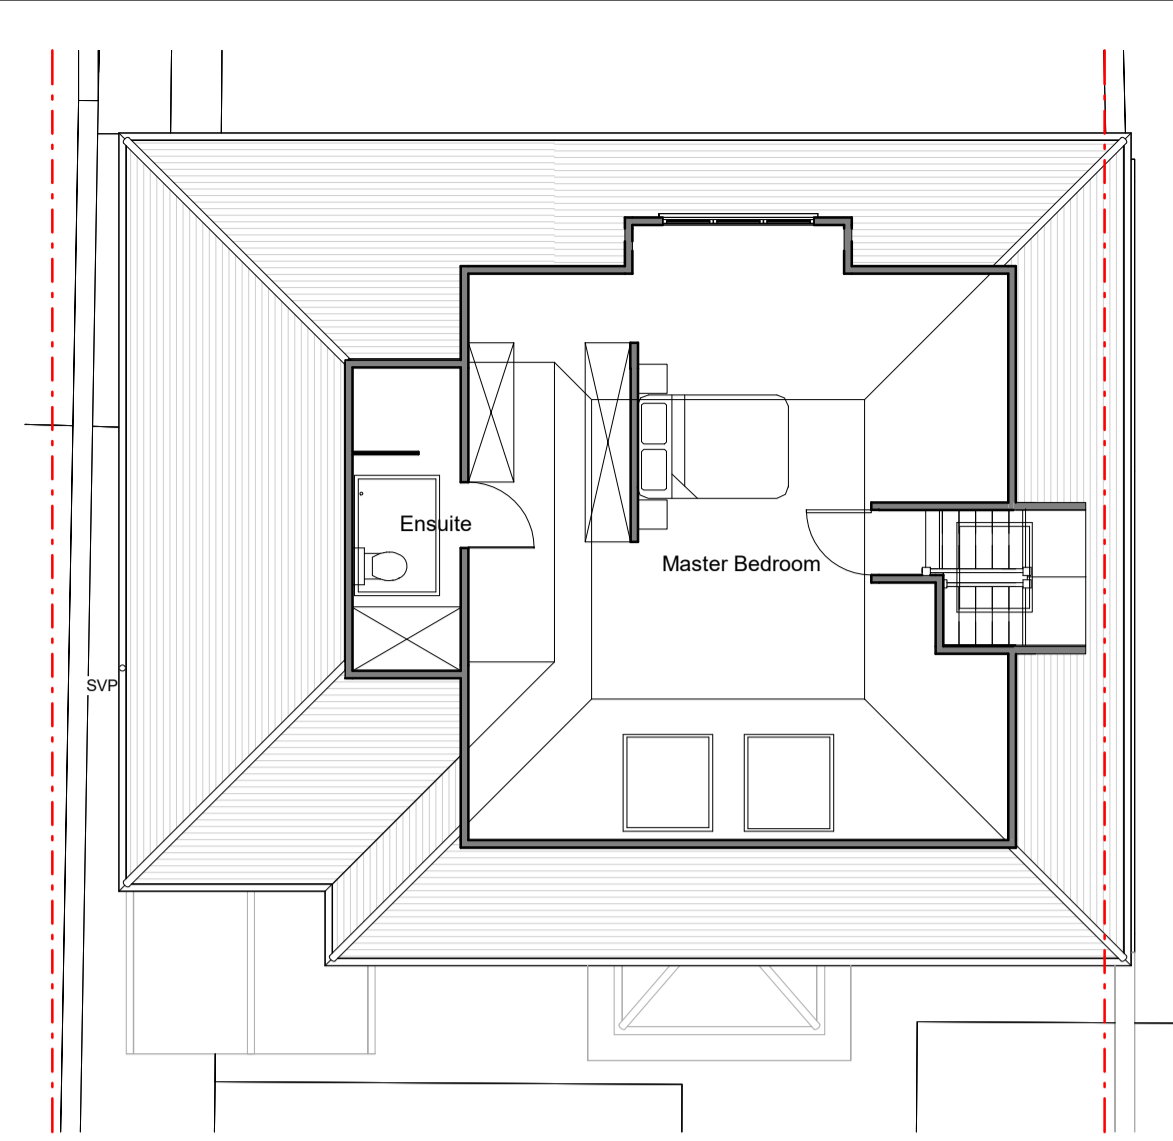


3 Proposed Loft Plan As Approved
1 : 100
APPROVED UNDER APP REF NO. 6620/APP/2018/2694

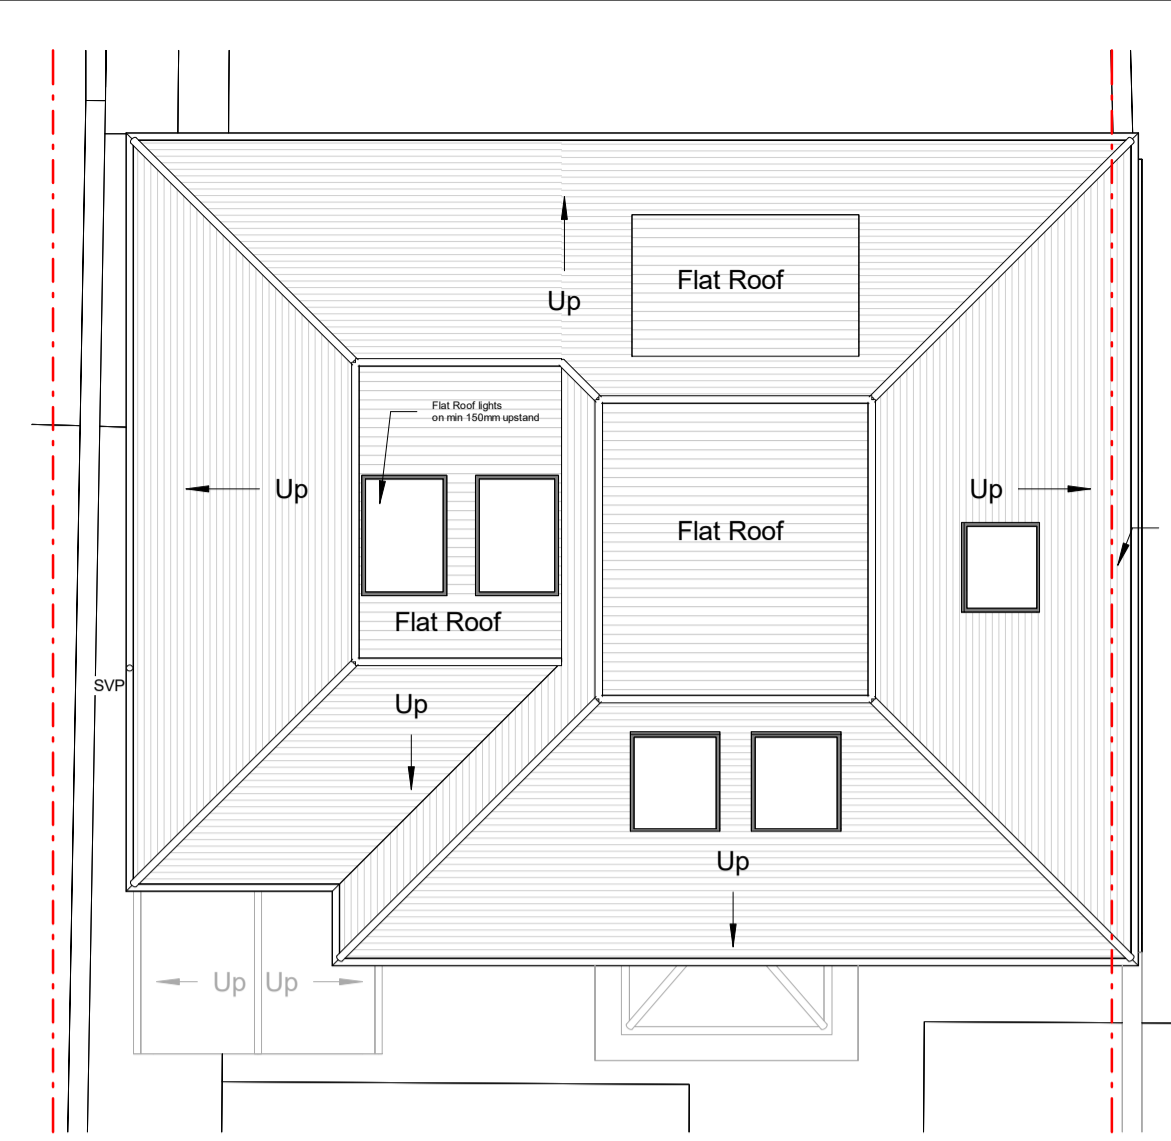


4 Proposed Roof Plan As Approved
1 : 100
APPROVED UNDER APP REF NO. 6620/APP/2018/2694

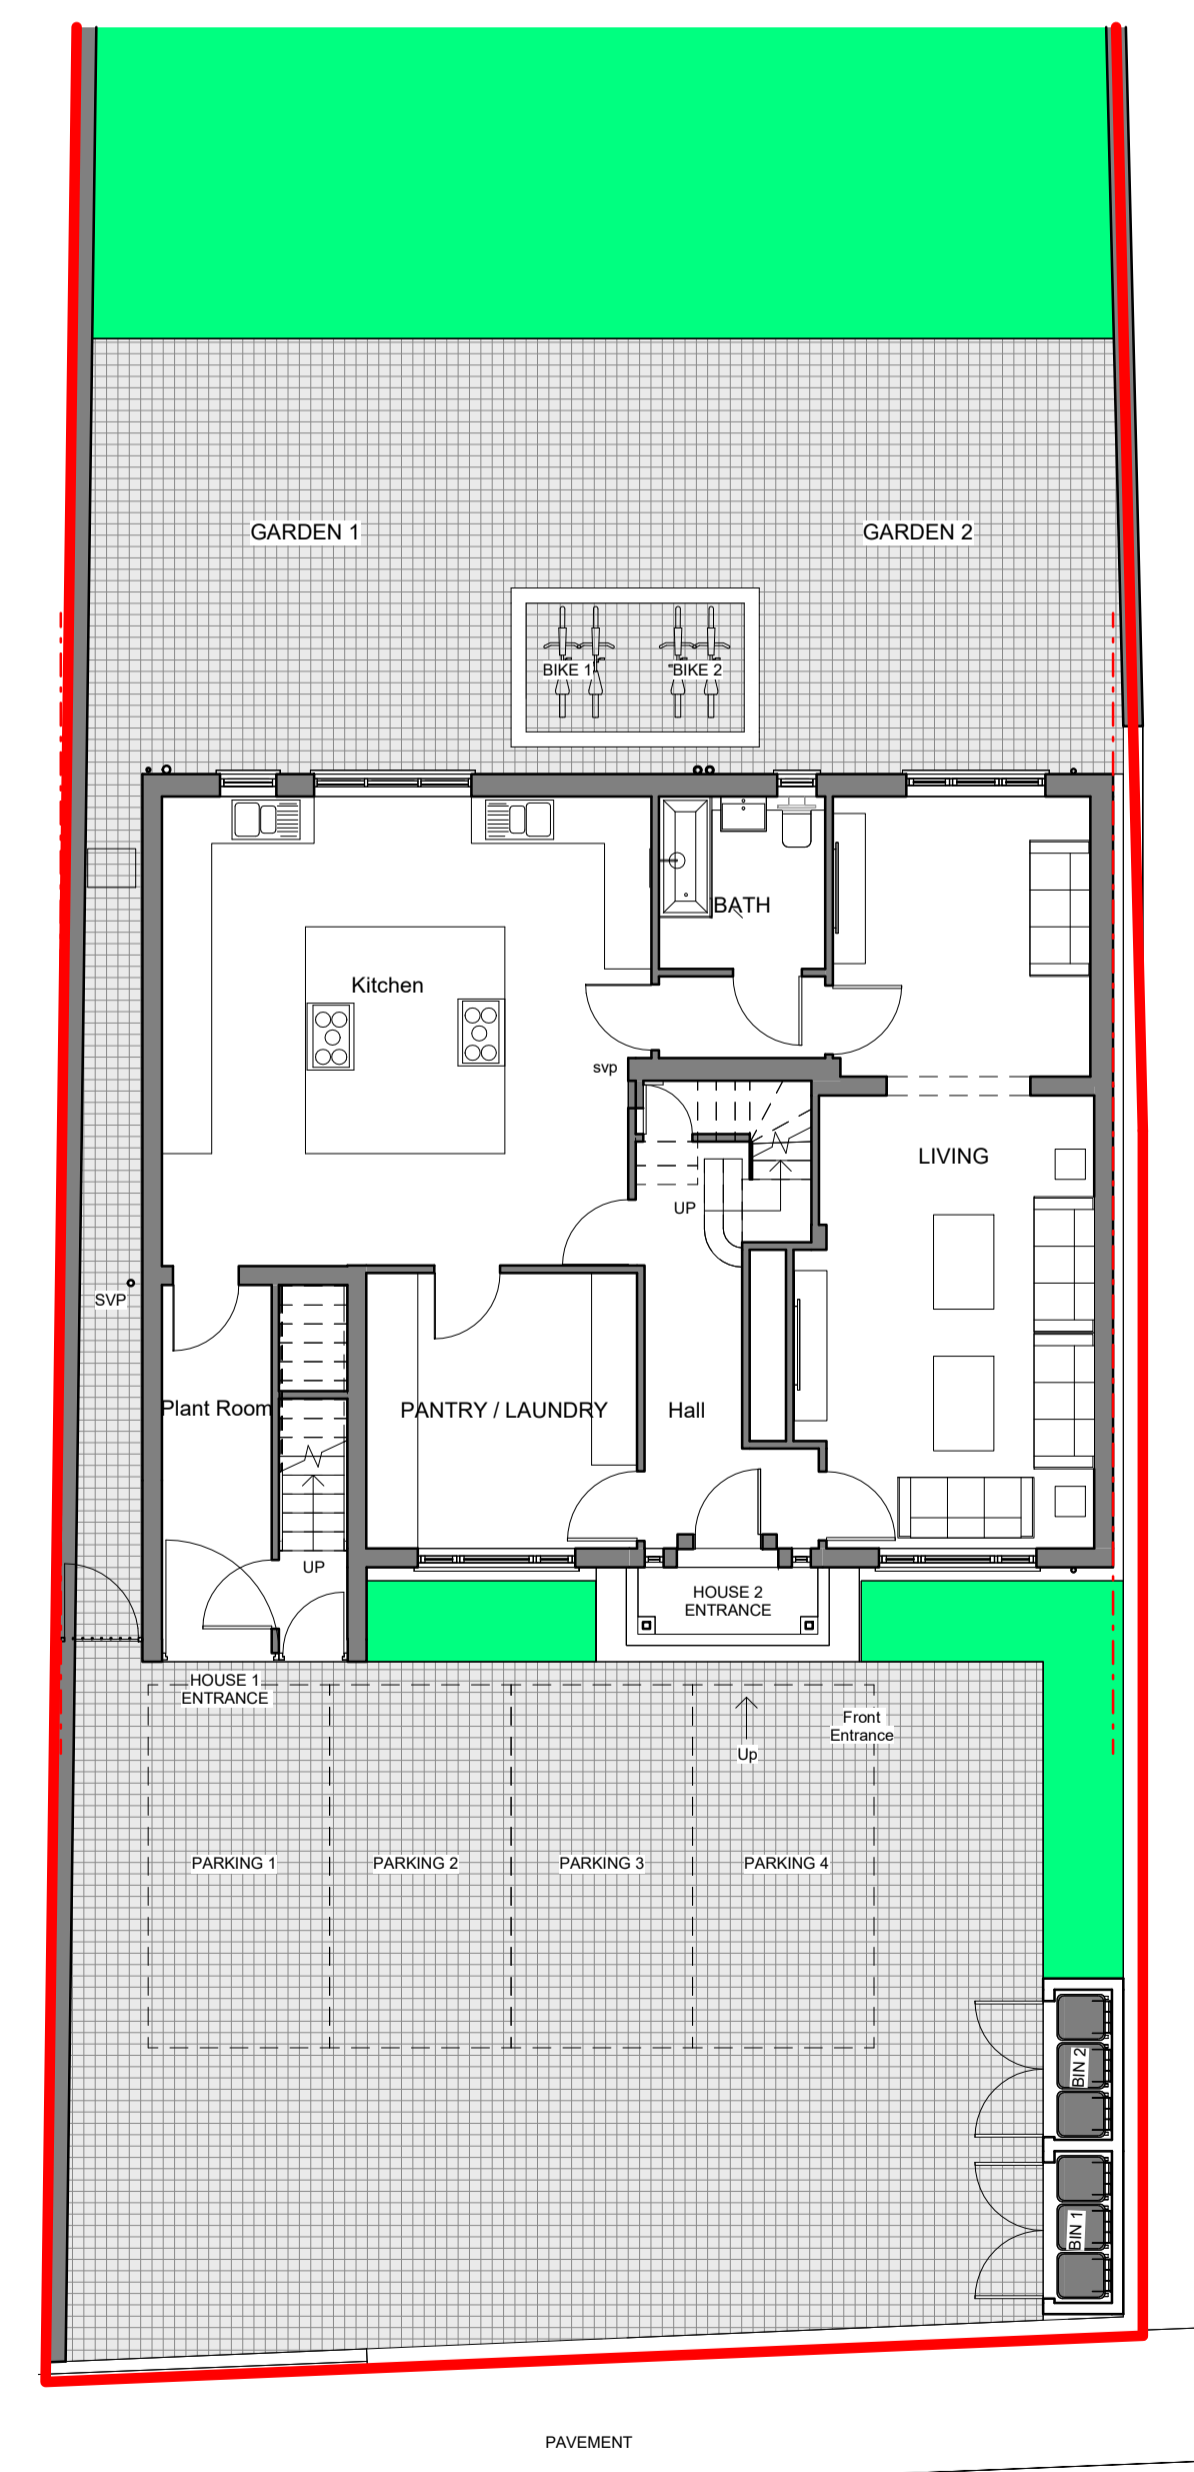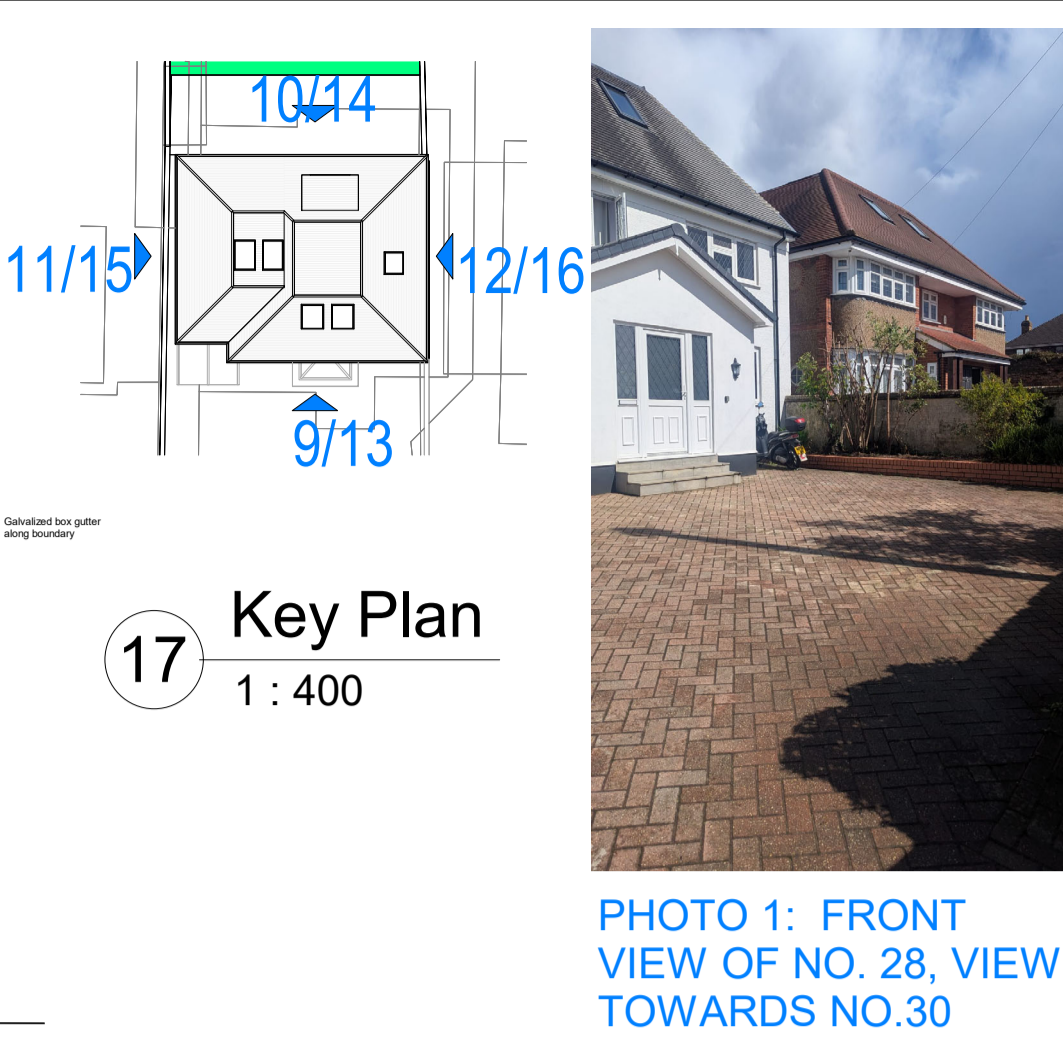


5 Proposed GF Plan
1 : 100

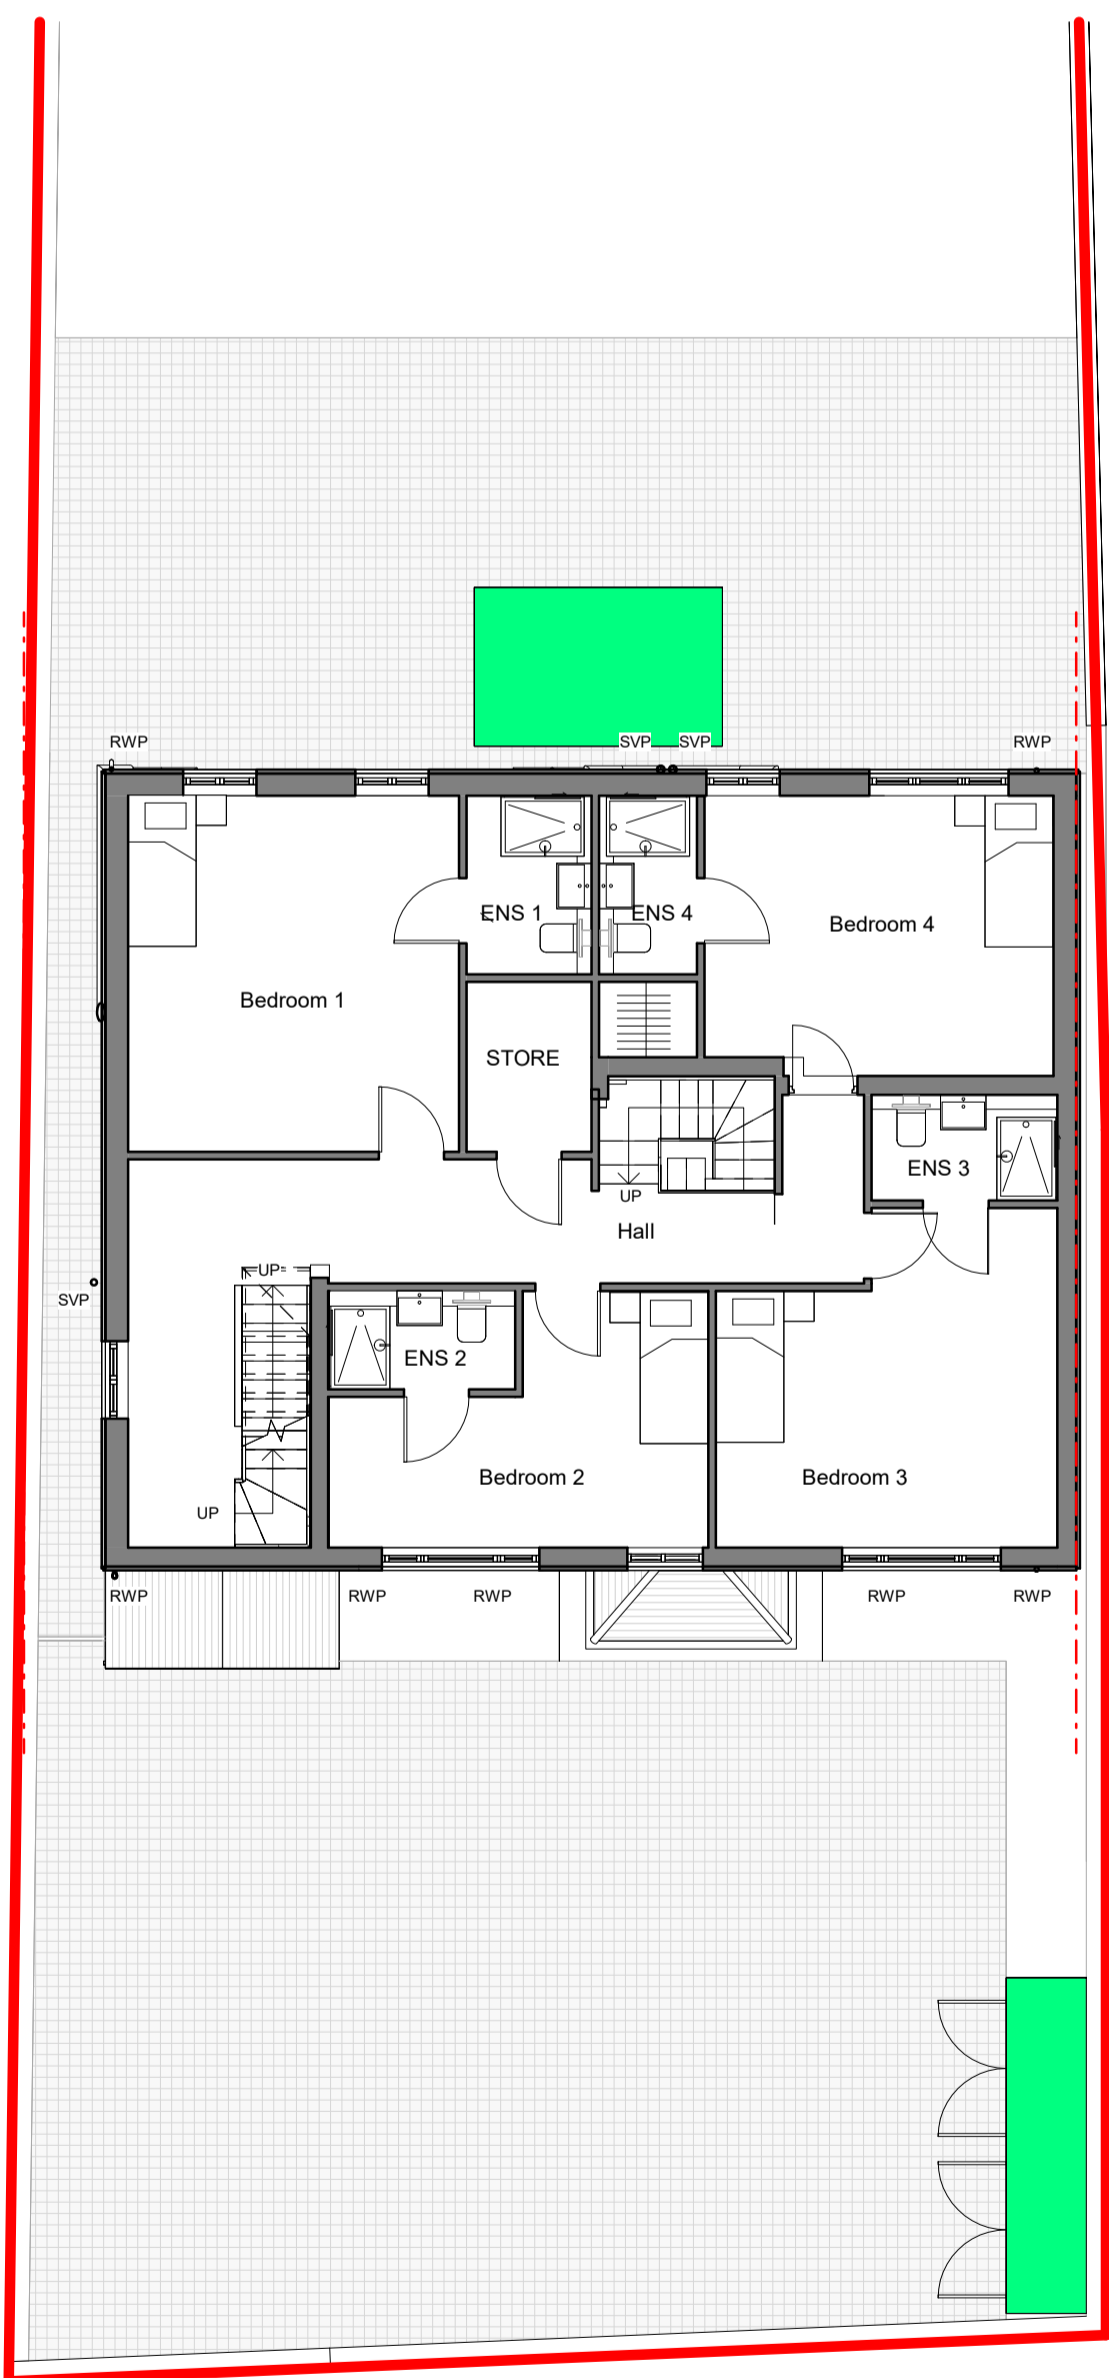

6 Proposed 1F Plan
1 : 100

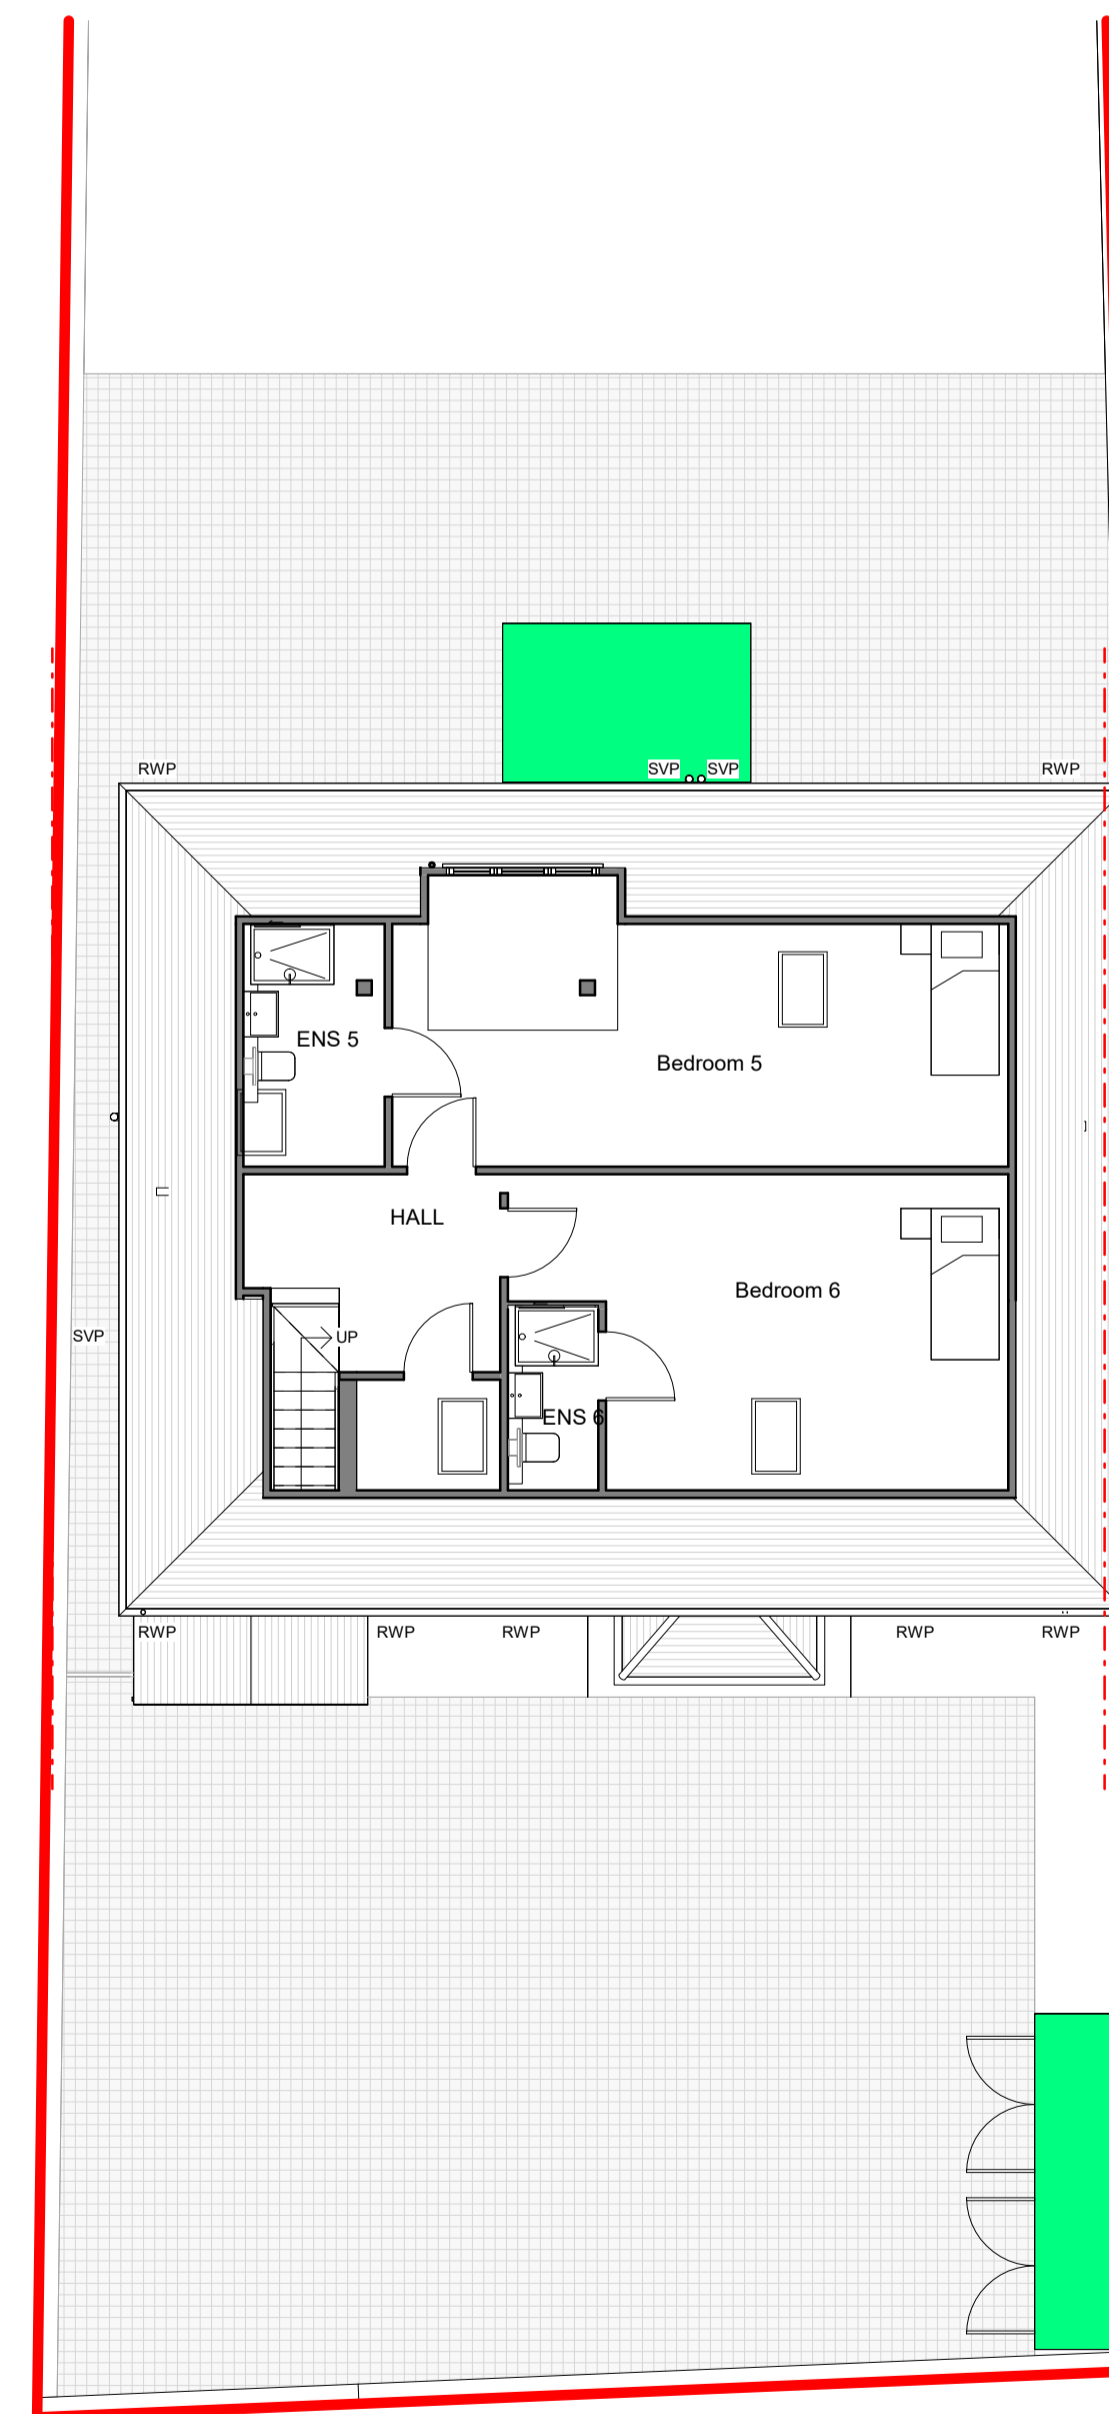

7 Proposed Loft Plan
1 : 100

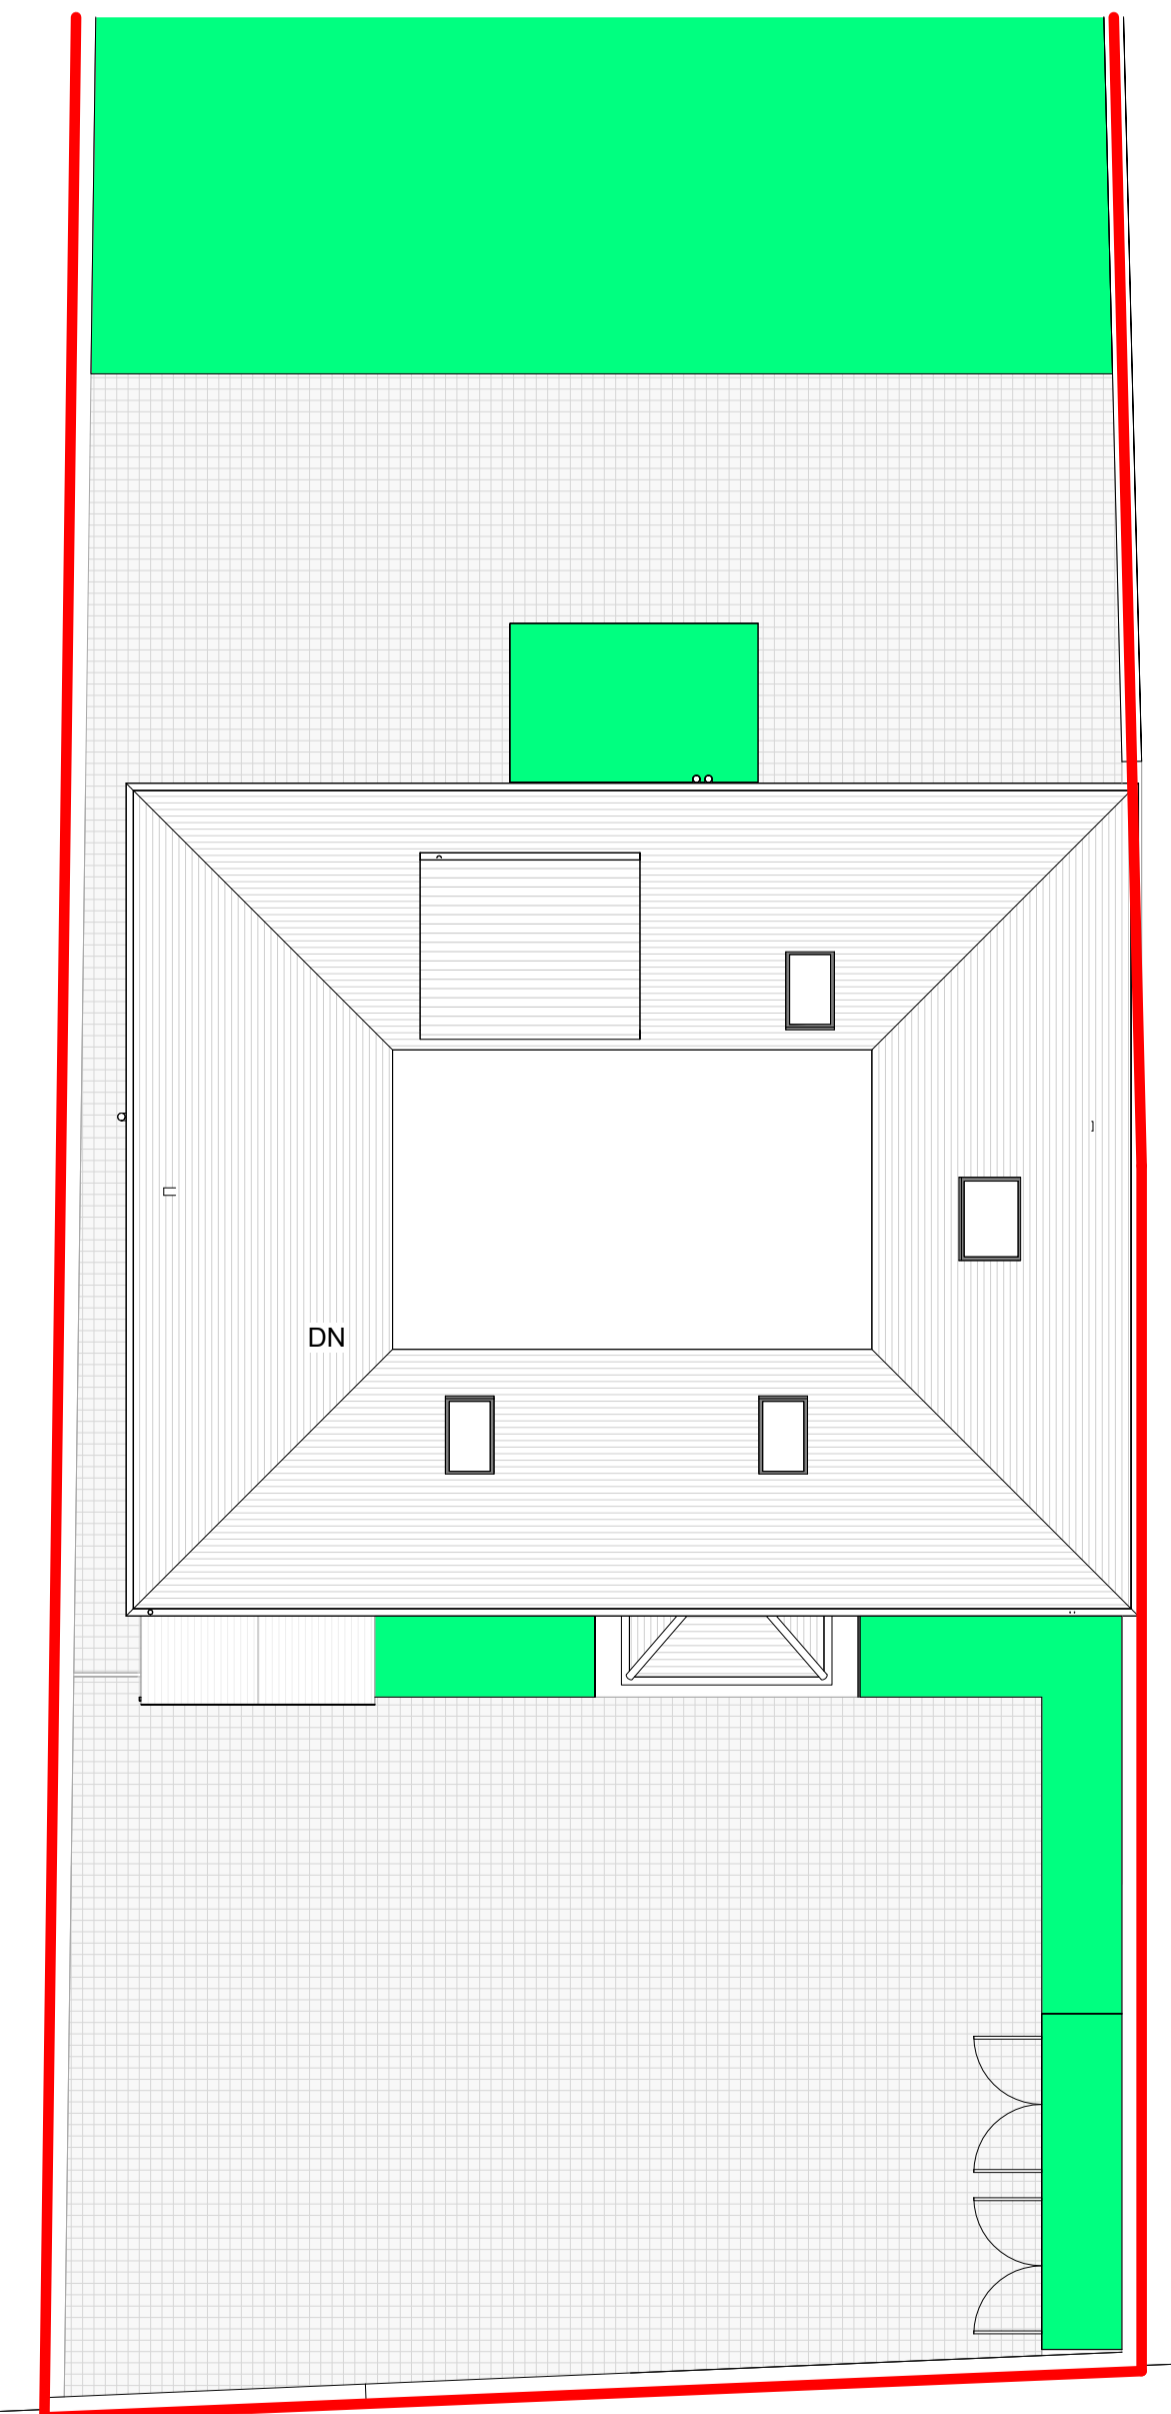

8 Proposed Roof Plan
1 : 100

KEY:

- EXISTING STRUCTURE
- PROPOSED STRUCTURE
- SITE BOUNDARY
- APPROVED GA OUTLINE

0m 2m 4m 6m 8m 10m
SCALE 1:100 @ A1

J79 STUDIO
T: +44 (0)1742 071 052
W: info@j79studio.co.uk
Unit 312
Way House
15 Church Street
Waybridge
KT13 8NA

PLANNING ISSUE P1

FOR CLIENT
CONFIRM ALL DESIGN WITH CLIENT ON SITE
BUILDING CONTROL APPROVAL TBC
ALL DIMENSION TO BE CHECKED ON SITE

This drawing is the property of J79 Studio. Copyright is reserved & this drawing is issued on the condition that it is not copied, reproduced, retained or disclosed to any unauthorised person, either wholly or in part, without our consent. Do not scale from this drawing, check all dimensions on site. Any errors please notify architect in the first instance.

Rev	Date	Note
P1	25-03-2026	PLANNING ISSUE 1

PROJECT	30 Church Rd UB7 7PU
DRAWING TITLE	APPROVED VS PROPOSED PLAN
STATUS	2 X FLAT DEVELOPMENT
DRAWN BY	Author
CHECKED BY	Checker

PROJECT NO.	DATE	SCALE
2003	MAR 2026	1:100 @ A1
DRAWING NO.	REVISION	
A100	P1	

HMO 6 PPL APR 2026