



0.	Ground	1:100	1.	First	1:100	2.	Loft	1:100	3.	Roof	1:100
AT Home London Ltd 221 Harefield Road Uxbridge Middlesex UB8 1PP	Job No. 25/ARH Date 06/06/2025	Job 25 Ashford Avenue 25 Ashford Avenue Hayes UB4 0LY	Drawing Existing Plans	Drawing No. ex001		Scale Bar		North	THESE DRAWINGS ARE COPYRIGHT OF MUDAN ARCHITECTURAL DESIGNS. DRAWINGS FOR PLANNING PURPOSES ONLY AND NOT FOR CONSTRUCTION. ONLY FIGURED DIMENSIONS TO BE TAKEN FROM THESE DRAWINGS. DO NOT SCALE THESE DRAWINGS.		

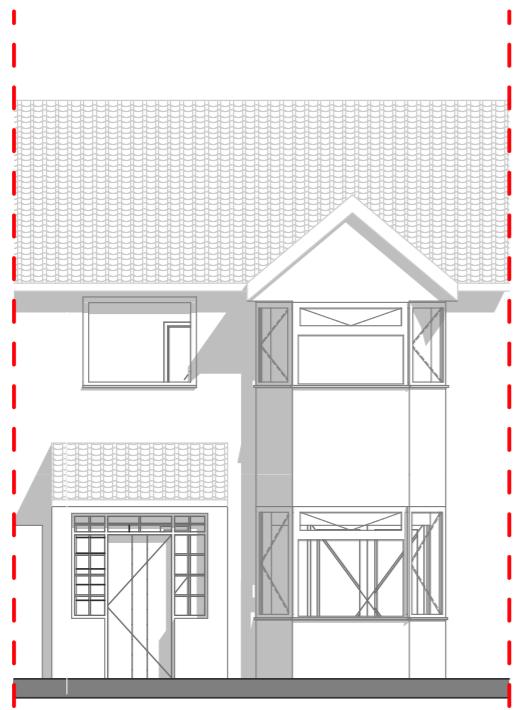

1

Front Elevation


1:100

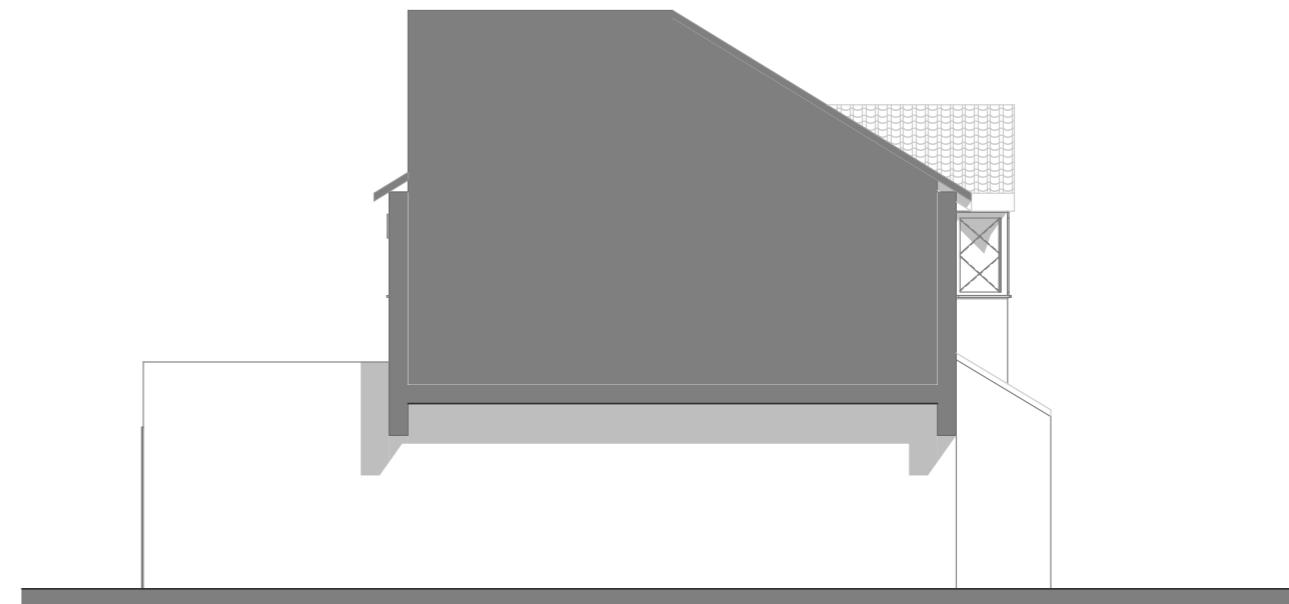

2

Side Elevation 1


1:100

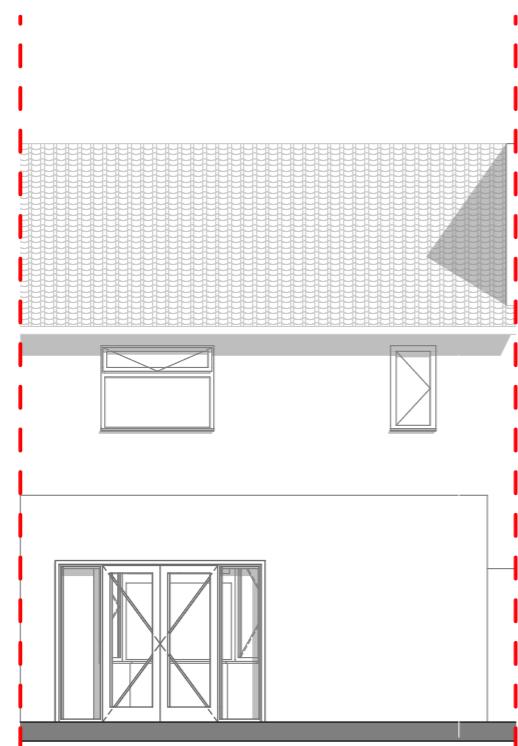

3

Rear Elevation

1:100




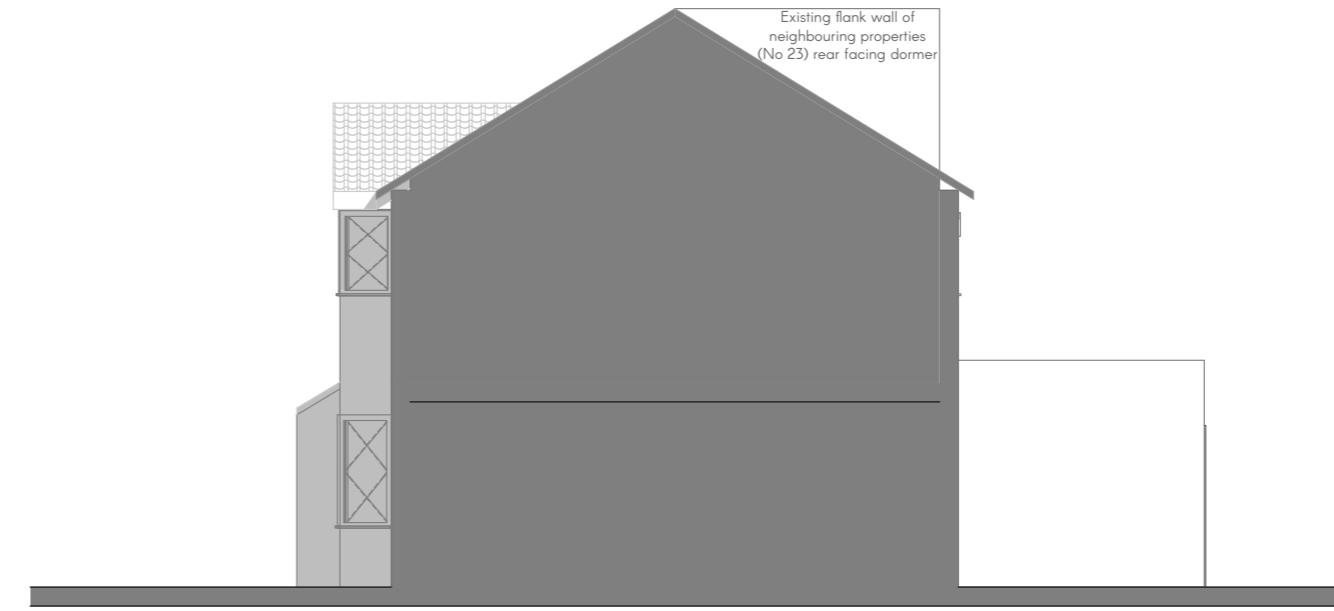


4


Side Elevation 2

1:100


AT Home London Ltd 221 Harefield Road Uxbridge Middlesex UB8 1PP	Job No.	Job	Drawing	Drawing No.	Scale Bar										THESE DRAWINGS ARE COPYRIGHT OF MUDAN ARCHITECTURAL DESIGNS. DRAWINGS FOR PLANNING PURPOSES ONLY AND NOT FOR CONSTRUCTION. ONLY FIGURED DIMENSIONS TO BE TAKEN FROM THESE DRAWINGS. DO NOT SCALE THESE DRAWINGS.			
	25/ARH	25 Ashford Avenue	Existing Elevations	ex101														
	Date	25 Ashford Avenue Hayes	Project Status	Drn	Chk	Rev.												
	06/06/2025	UB4 0LY	COL	JM	JM													
	0m	1m	2m	3m	4m	5m	6m	7m	8m	9m	10m							

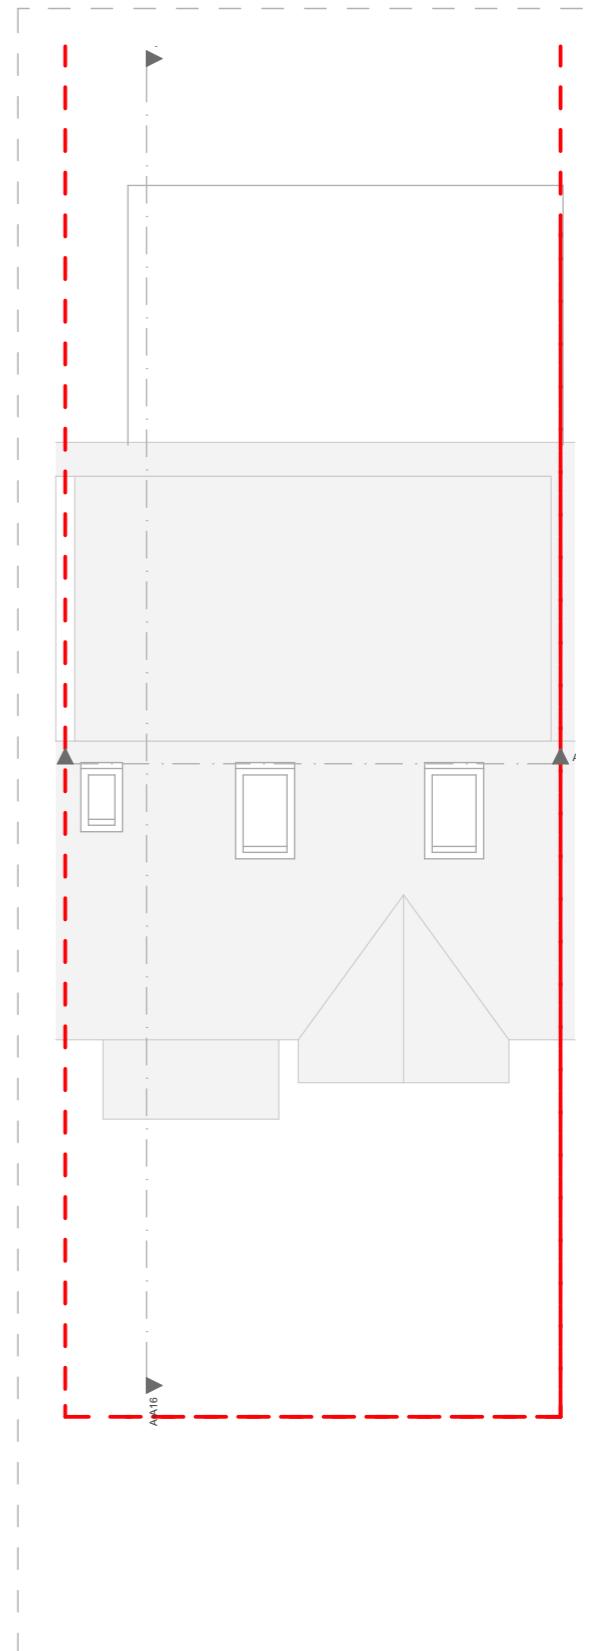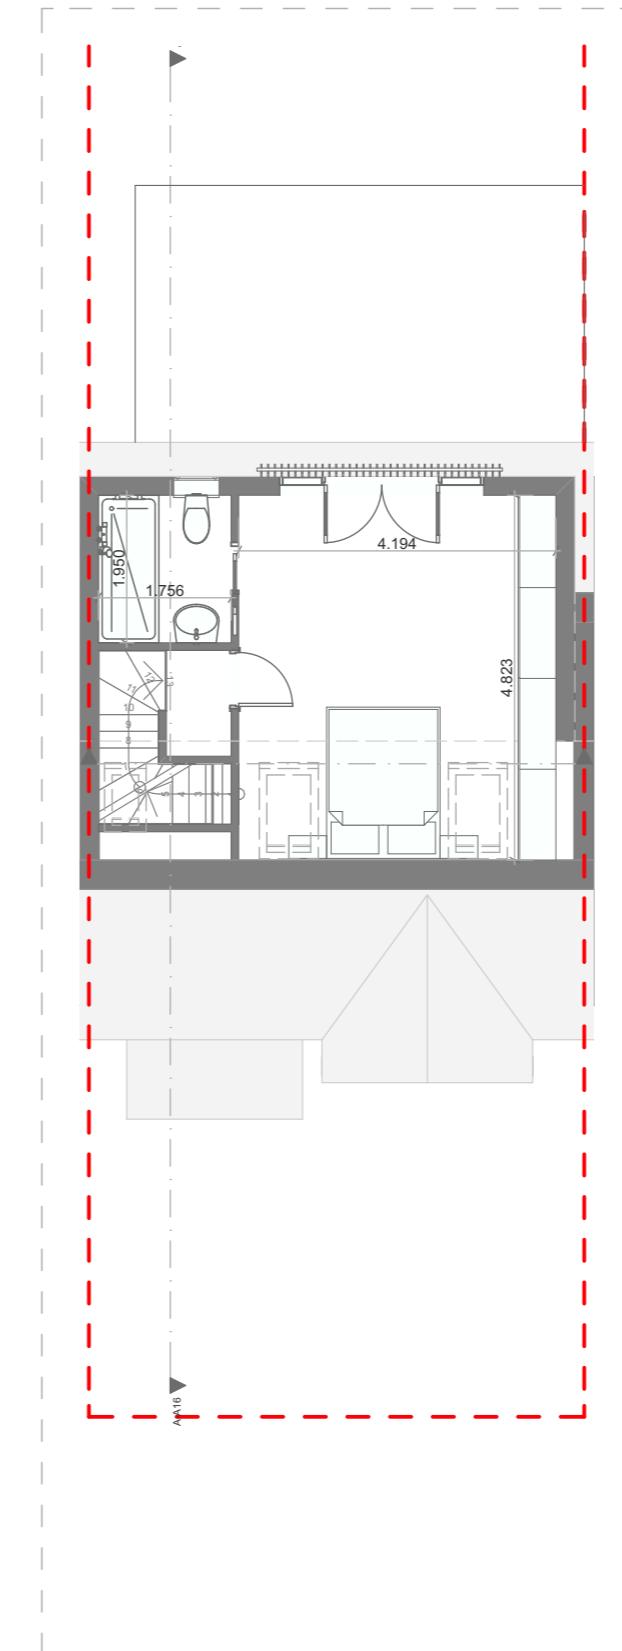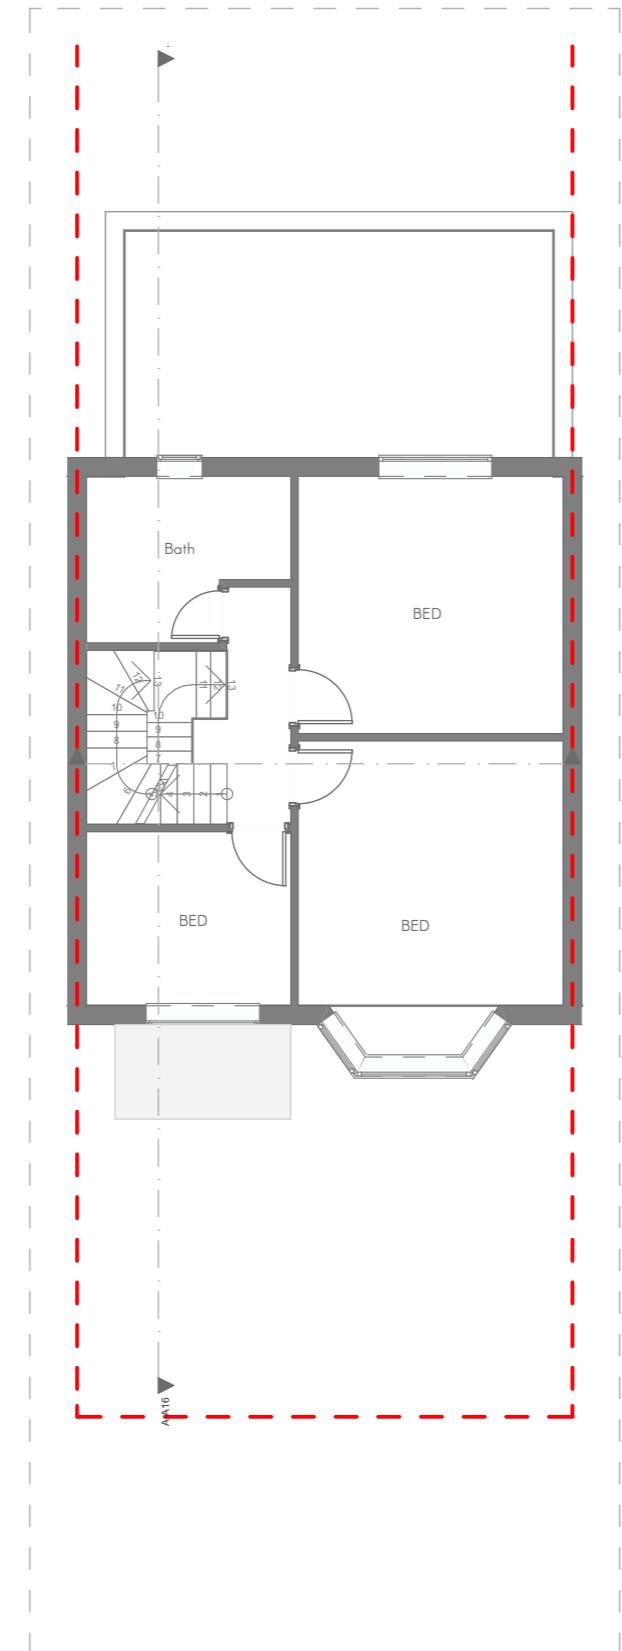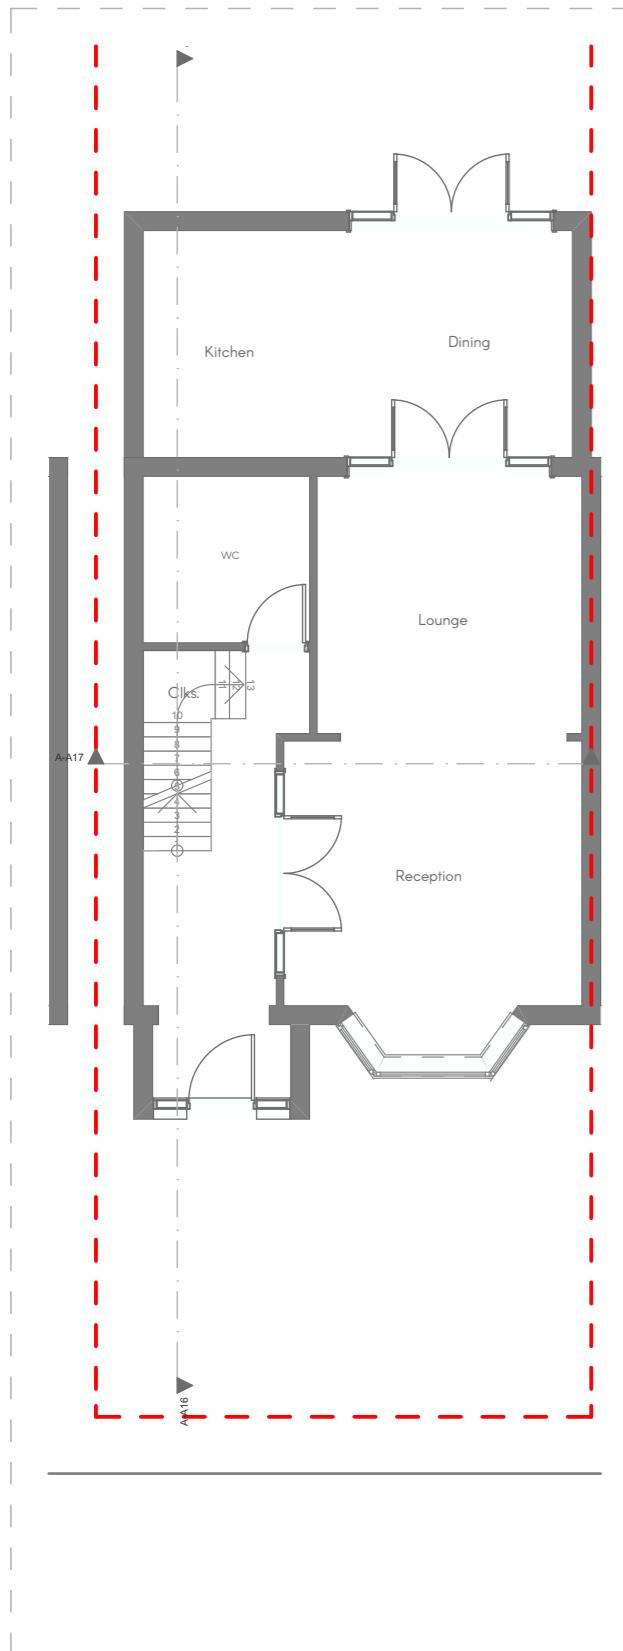


0.	Ground	1:100	1.	First	1:100	2.	Loft	1:100	3.	Roof	1:100
AT Home London Ltd 221 Harefield Road Uxbridge Middlesex UB8 1PP	Job No. 25/ARH Date 06/06/2025	Job 25 Ashford Avenue 25 Ashford Avenue Hayes UB4 0LY	Drawing Proposed Plans	Drawing No. pr001		Scale Bar		North	These drawings are copyright of Mudan Architectural Designs. Drawings for planning purposes only and not for construction. Only figured dimensions to be taken from these drawings. Do not scale these drawings.		

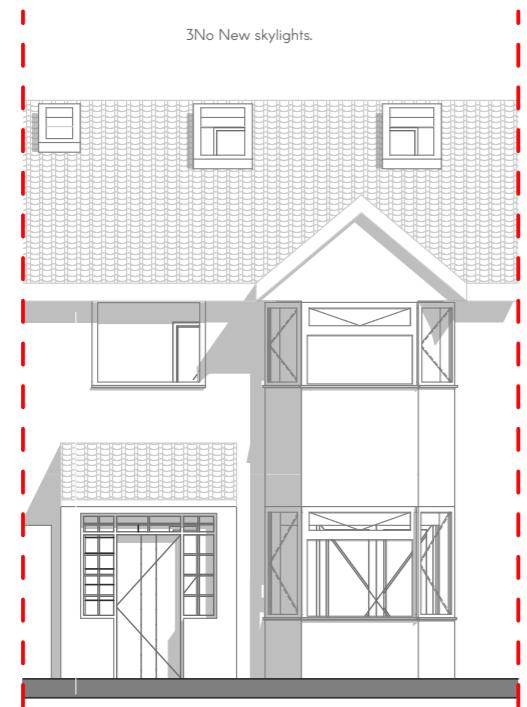


1 Front Elevation 1:100

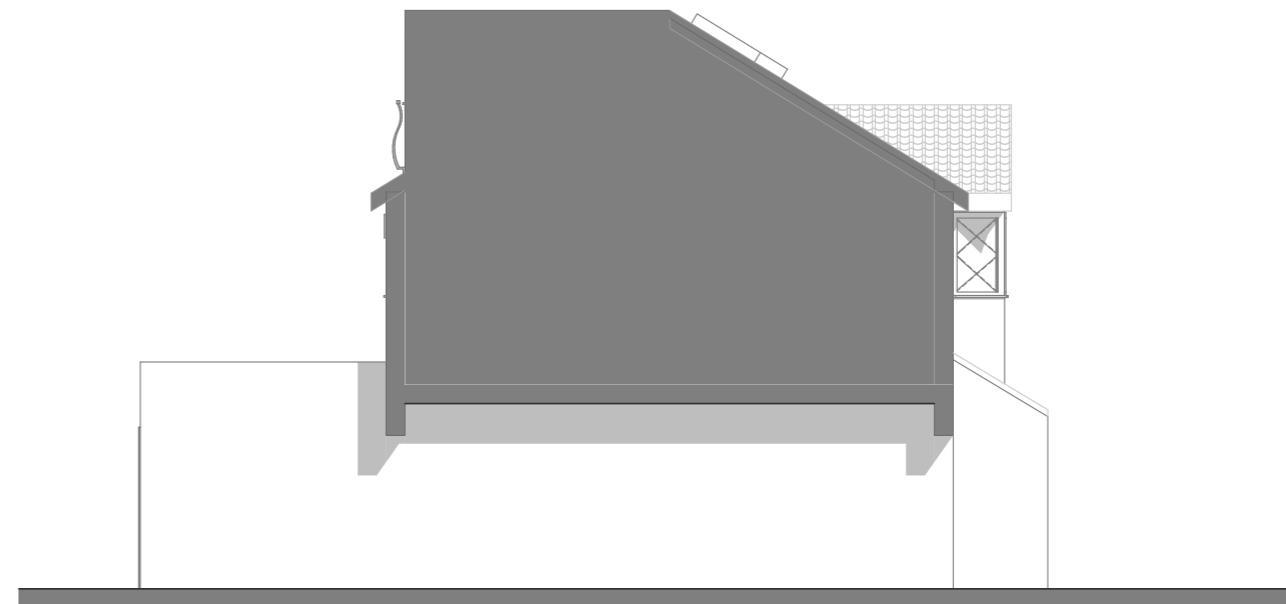

2 Side Elevation 1 1:100

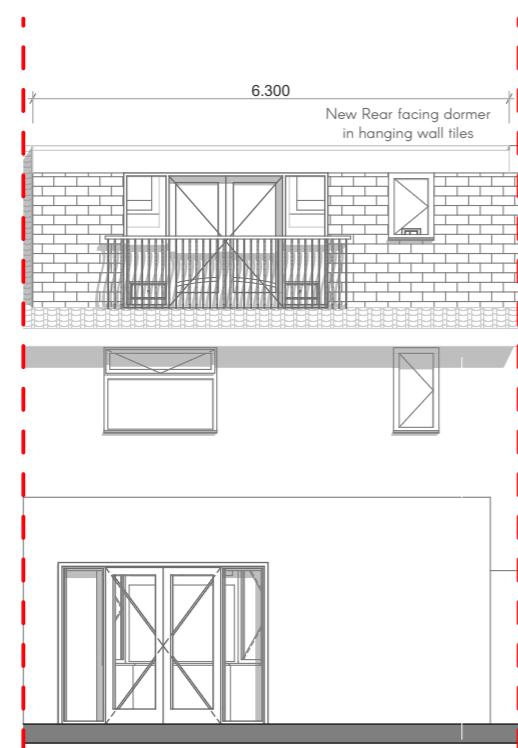

3 Rear Elevation 1:100

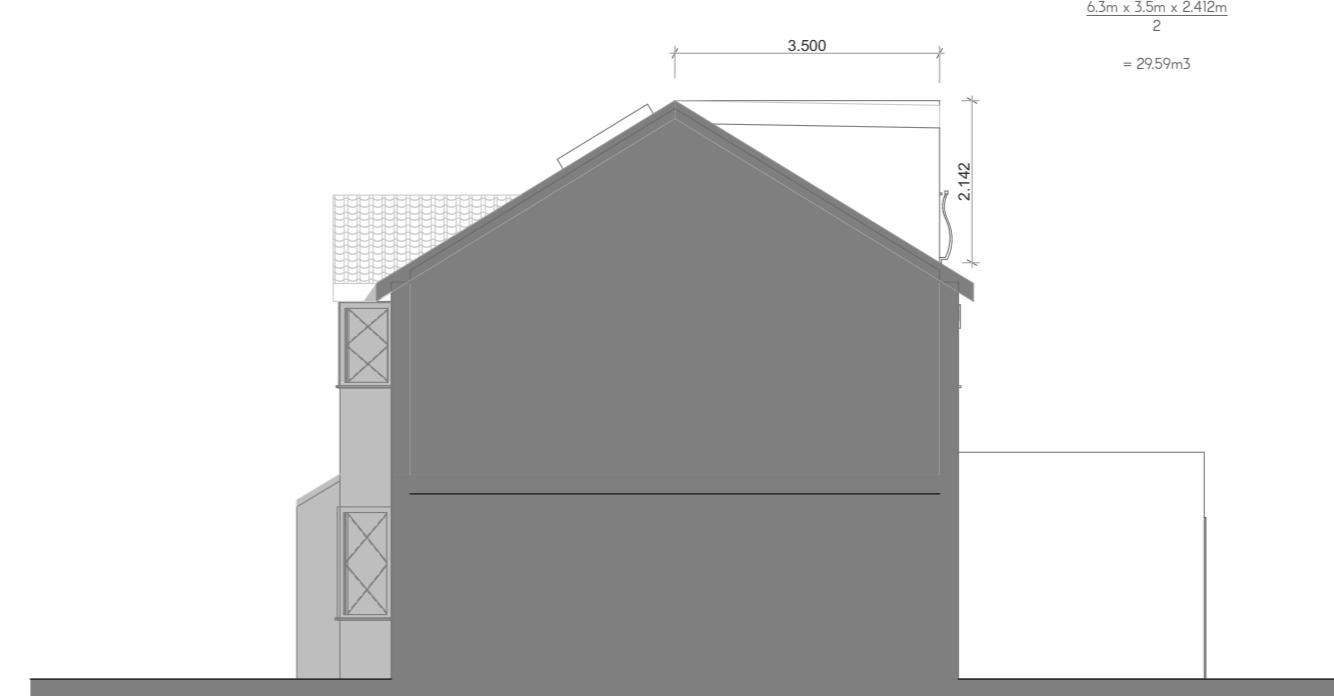

4 Side Elevation 2 1:100

AT Home London Ltd 221 Harefield Road Uxbridge Middlesex UB8 1PP	Job No.	Job	Drawing	Drawing No.	Scale Bar								THESE DRAWINGS ARE COPYRIGHT OF MUDAN ARCHITECTURAL DESIGNS. DRAWINGS FOR PLANNING PURPOSES ONLY AND NOT FOR CONSTRUCTION. ONLY FIGURED DIMENSIONS TO BE TAKEN FROM THESE DRAWINGS. DO NOT SCALE THESE DRAWINGS.		
	25/ARH	25 Ashford Avenue 25 Ashford Avenue Hayes UB4 0LY	Proposed Elevations	pr101											
	Date		Project Status	Drn	Chk	Rev.									
	06/06/2025		COL	JM	JM										
				0	1	2	3	4	5	6	7	8			