



PROPOSED MATERIALS
 ROOF: GREY ZINC ROOF
 WALLS: WHITE PAINTED SMOOTH
 RENDER


SOUTH ELEVATION

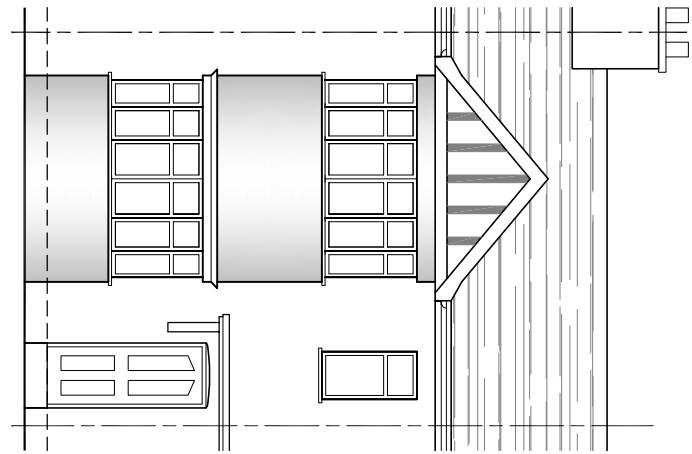

WEST ELEVATION

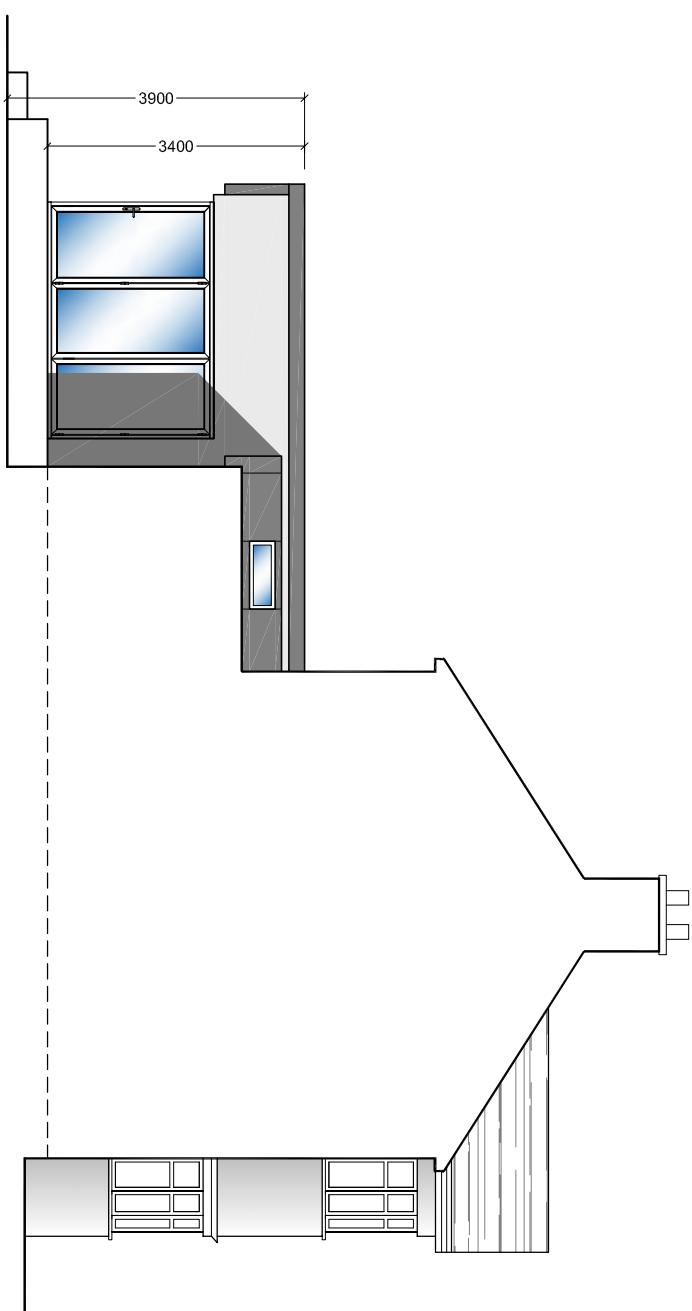

NORTH ELEVATION

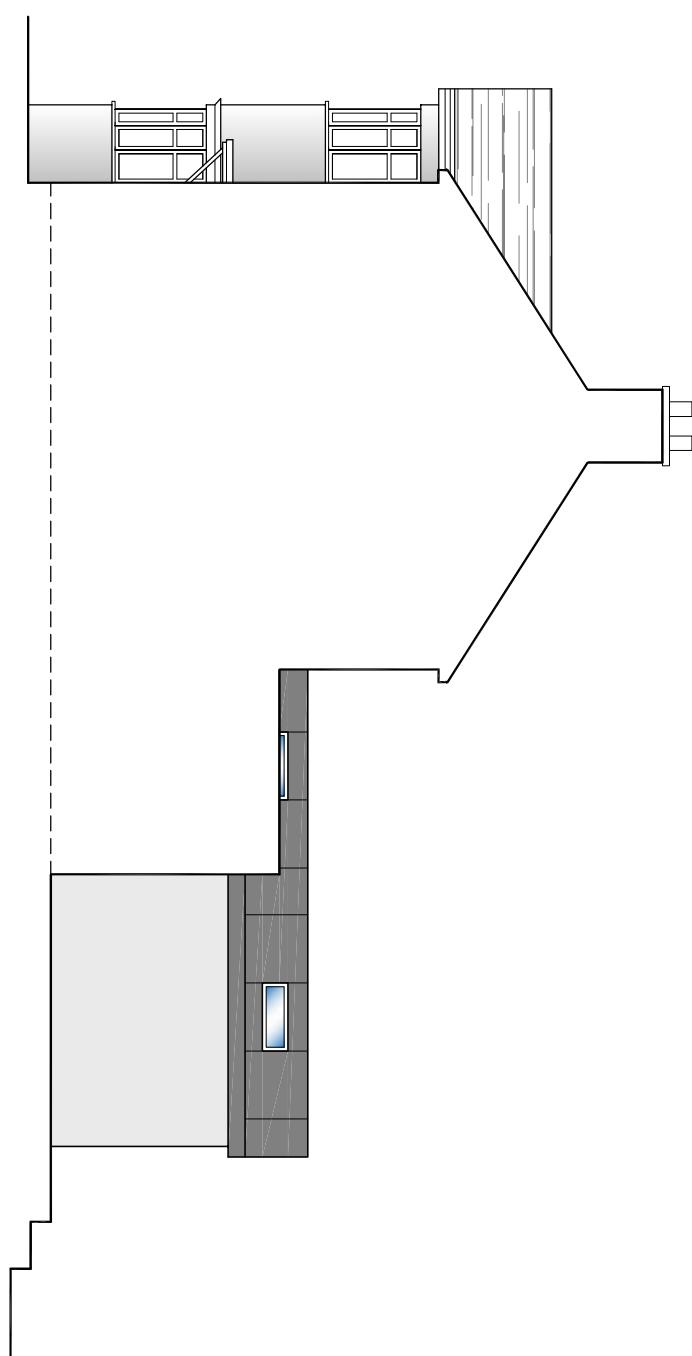

EAST ELEVATION



0 0.5 1 Metres 3 4
 Scale 1:100

MATERIALS JAN 2022 A
 AMENDMENTS DATE REV.

Drawings are copyright of the Architect and must not be reproduced without the written permission of the Architect.



bernard murray design
 chartered architect

WWW.BMURRAYDESIGN.CO.UK

78 BRIDGE ROAD, MIDDLESEX UB8 2QW
 TEL: 07988 477174 EMAIL: BMURRAYDESIGN@YAHOO.CO.UK

PROJECT
 25 BEVERLEY ROAD
 RUISLIP
 HA4 9AL

CLIENT
 BRIAN ESPEY

DRAWING
 PROPOSED ELEVATIONS

SCALE	1:100 @ A3	DRAWING NUMBER	REV.
DATE	JAN 2022		
DRAWN	BM		
1162-13 A			