



General Notes

1. New work shown shaded in red
2. Demolition shown dotted in red
3. W: Wardrobe
4. Cpbd: Cupboard
5. RLA: Roof lantern above
6. RL: Roof light/lantern below
7. All dimensions are indicative and in mm
8. If shown levels indicated in red dotted

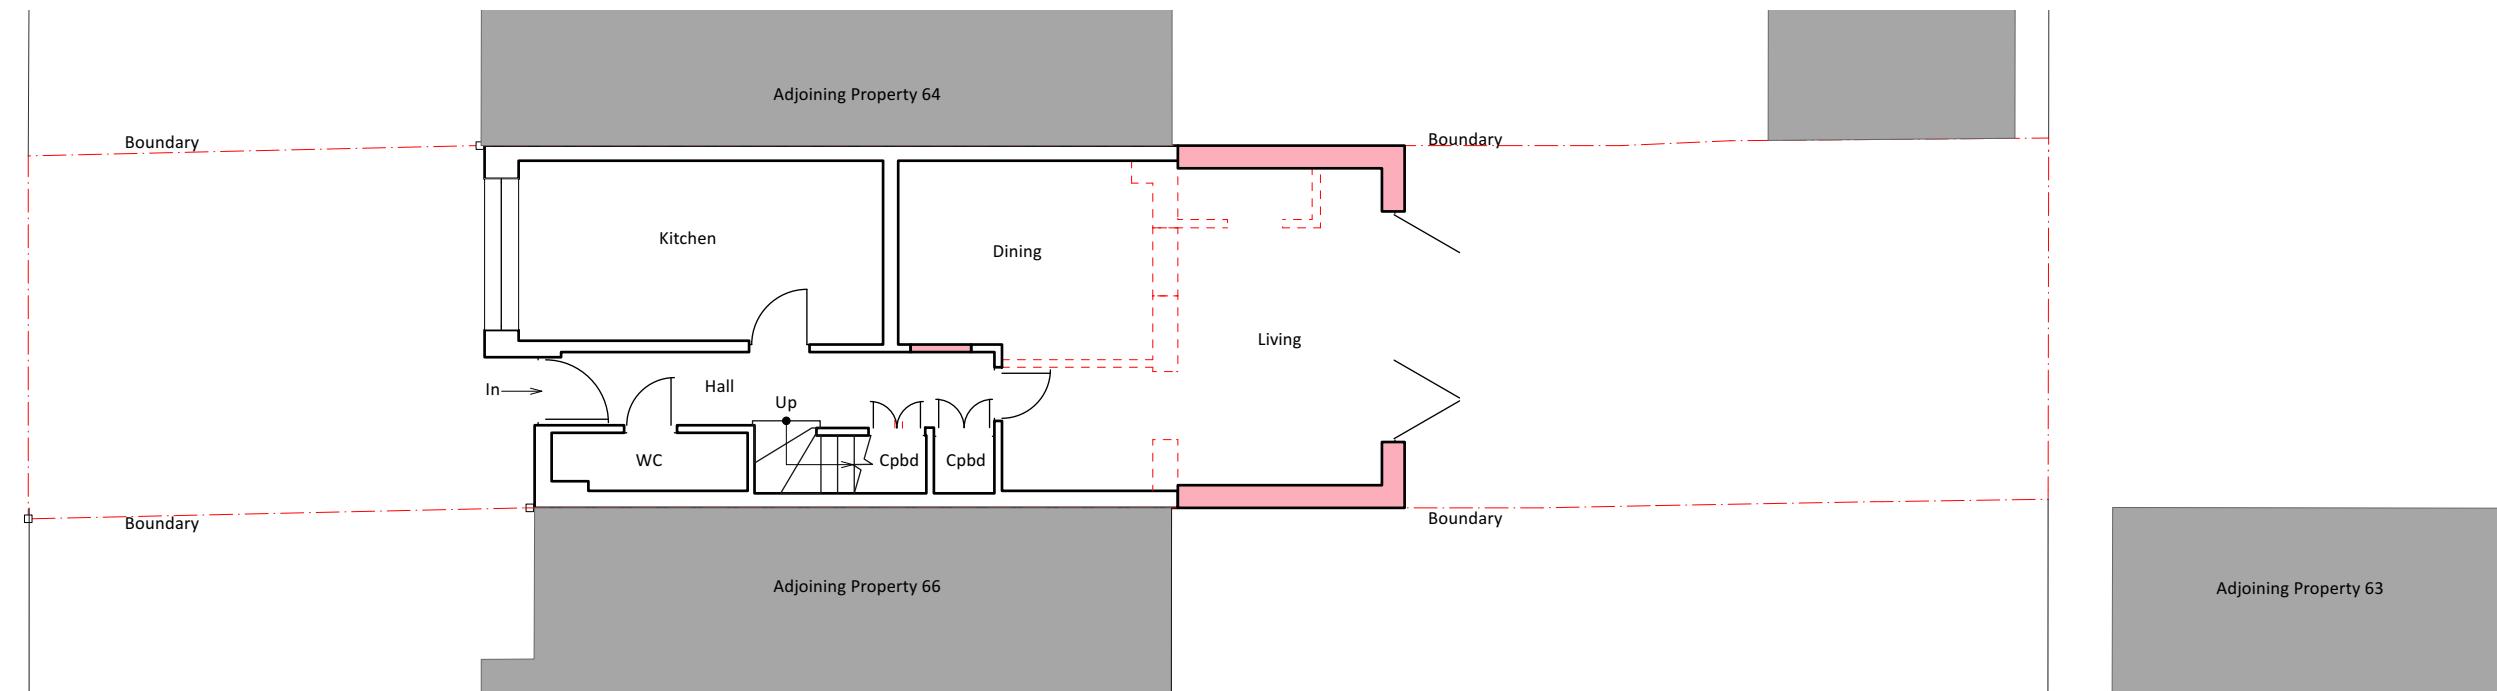

1 GROUND
Scale: 1:100

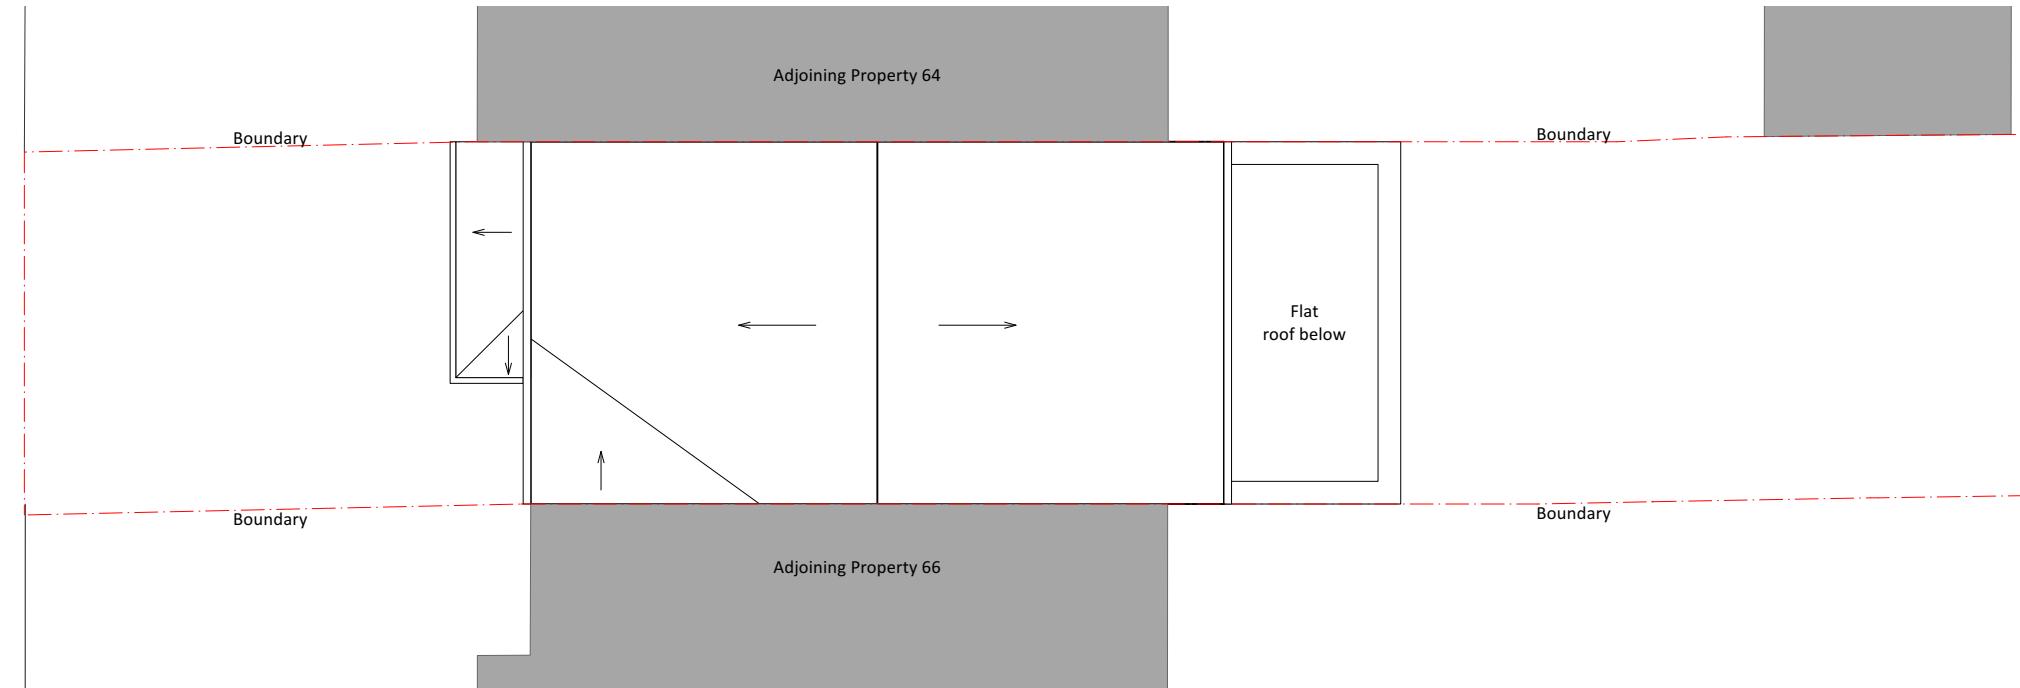

2 ROOF
Scale: 1:100

ISSUE DATE REVISION

PROJECT
65 Tollgate Drive UB4 0NW

CLIENT
Mrs Gurinder Arora


DRAWING
PROPOSED GROUND AND ROOF PLAN

All rights reserved in chapter IV of the copyright designs & patents act 1988 have been asserted. This drawing must not be scaled; only figured dimensions should be used. Check and verify all dimensions on site prior to commencing any work. Any discrepancies should be reported to the Architects immediately.

STONES
A R C H I T E C T S

PROJECT # 2024.022 DWG # REV
DATE 10/07/2024
SCALE 1:100 D01
DRAWN CHKD
PR JC

0 1 2 3 4 5 M

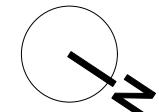

Stones Architects Ltd
50 Coldharbour Lane Hayes Middlesex UB3 3EP
t 020 8969 0000 e mail@stonesarchitects.co.uk w stonesarchitects.co.uk