
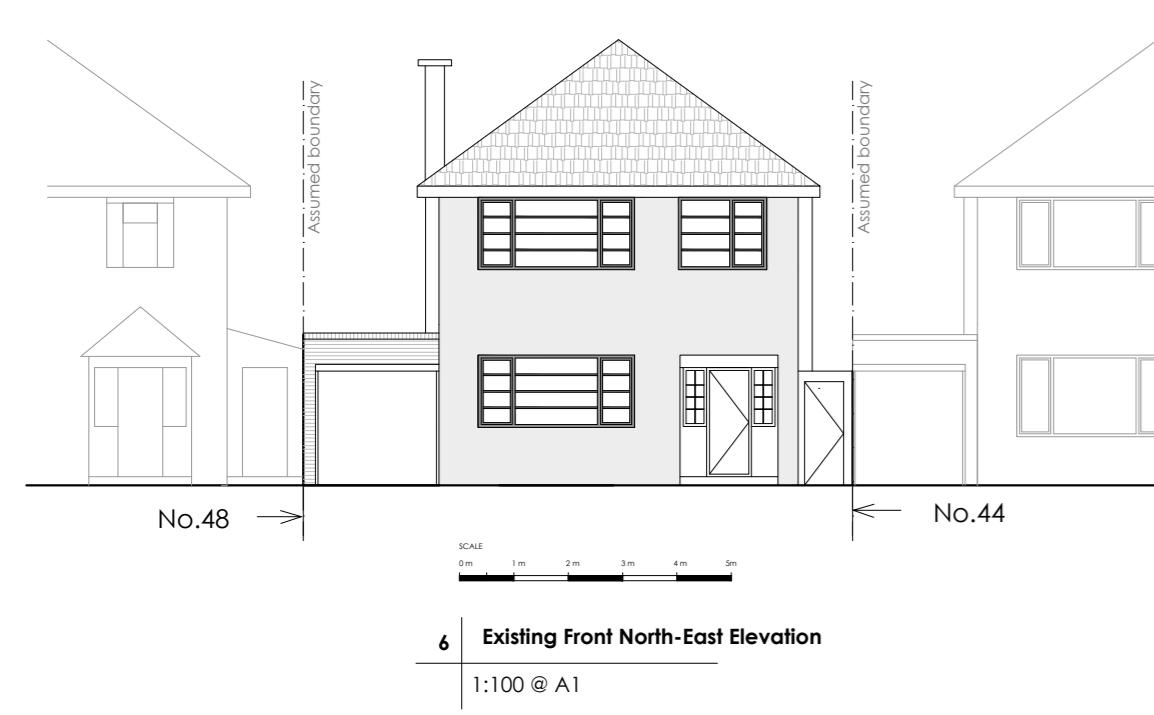
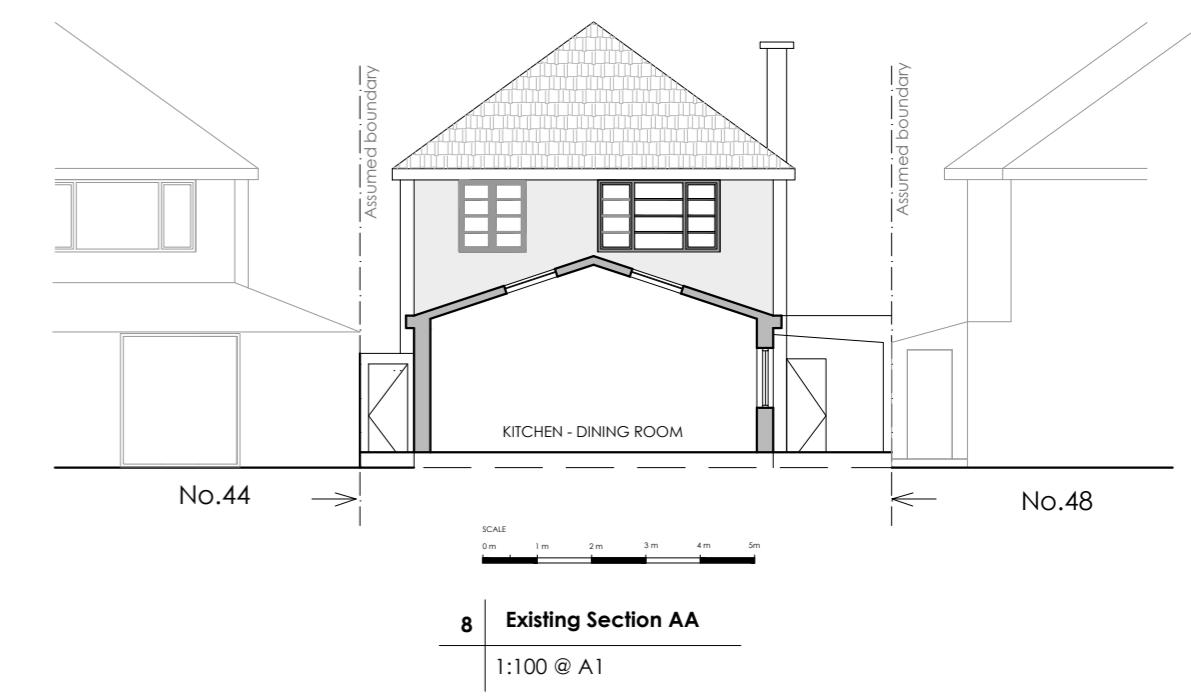
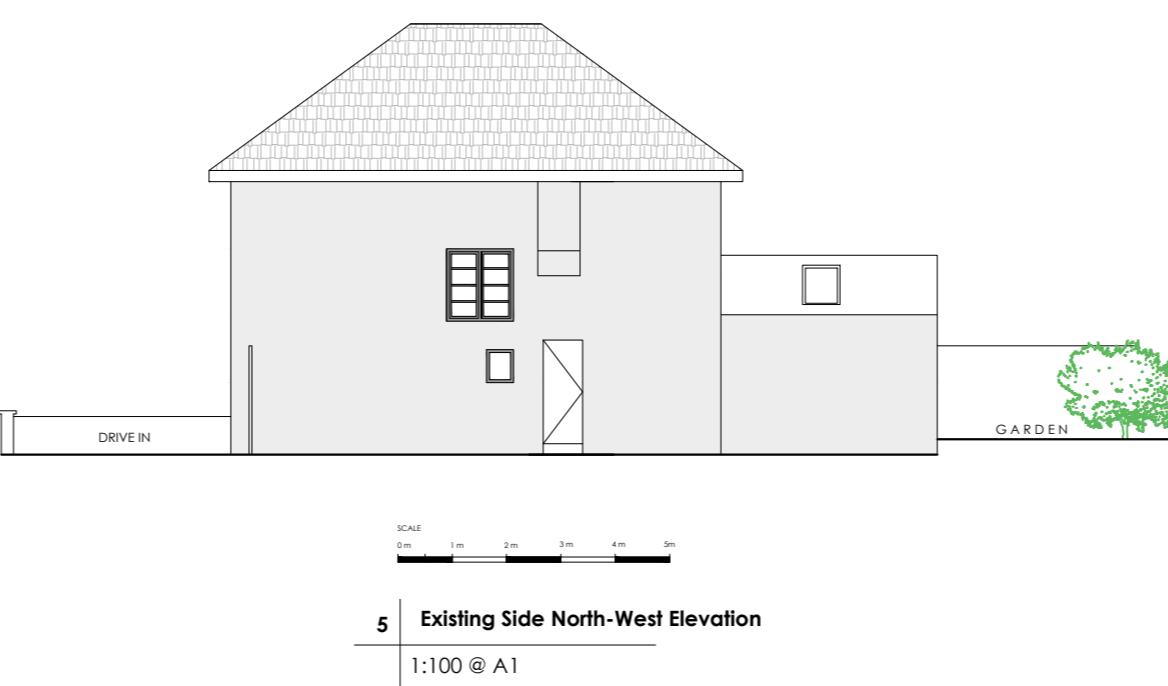
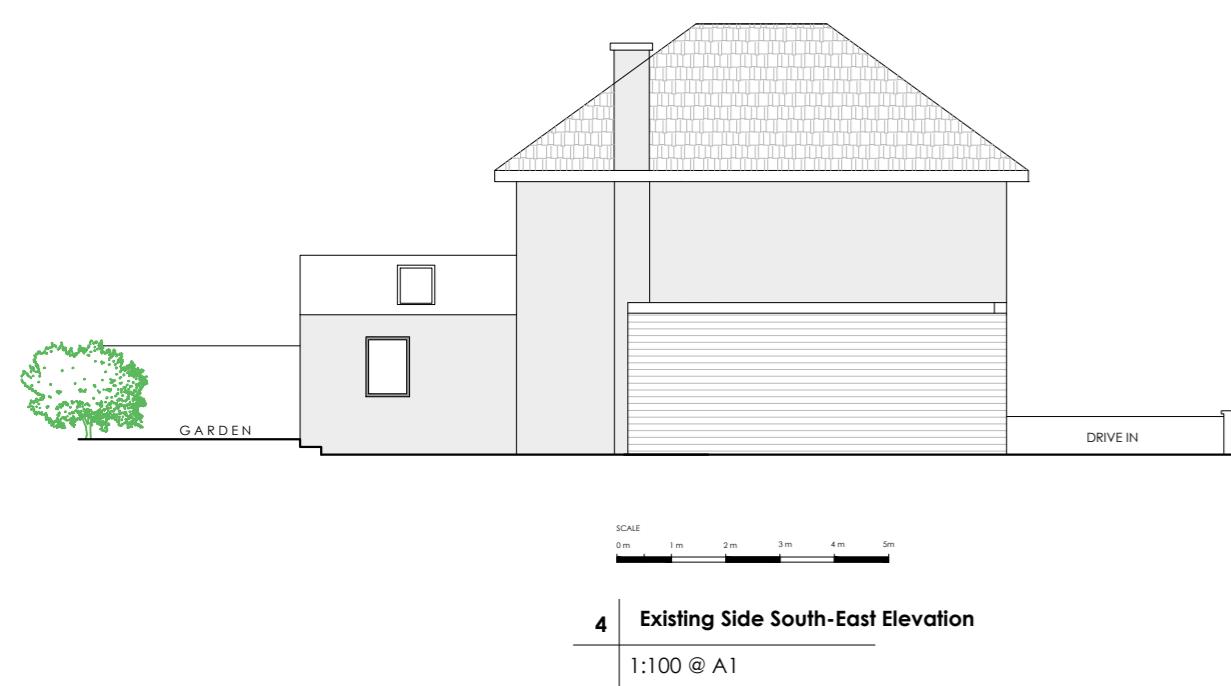
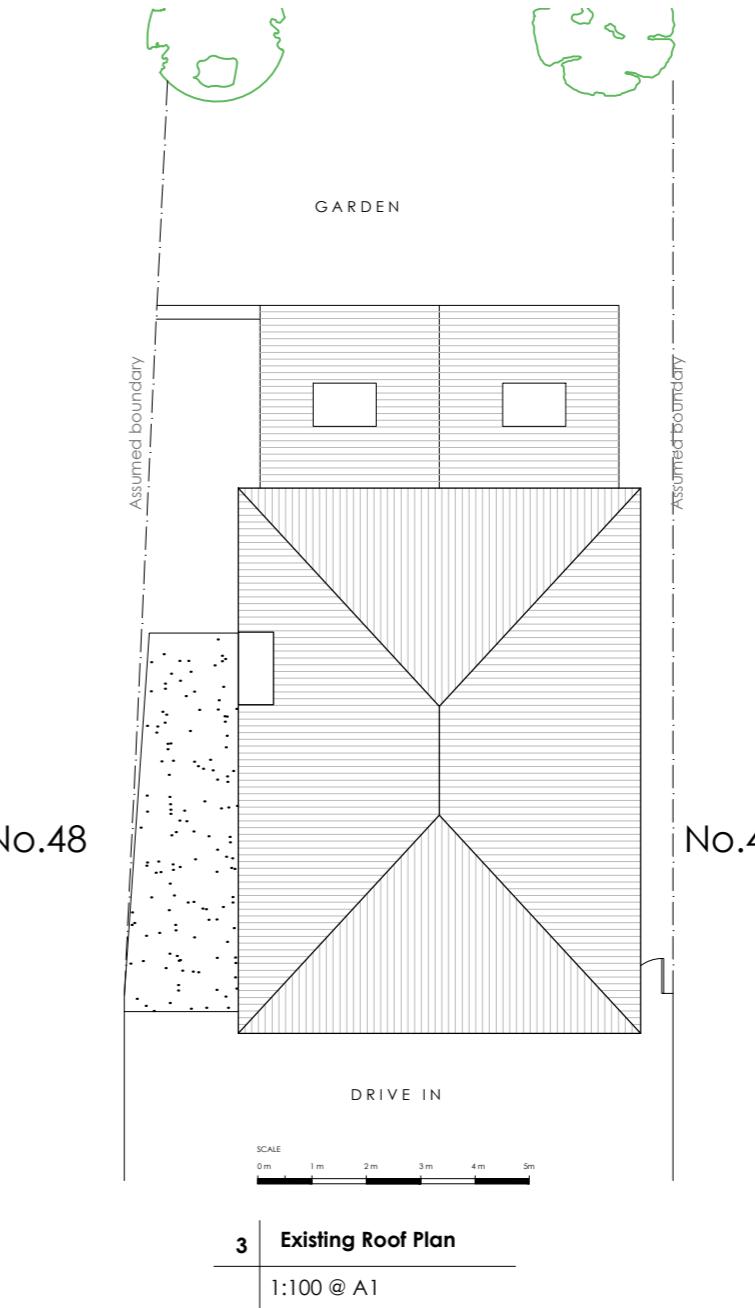
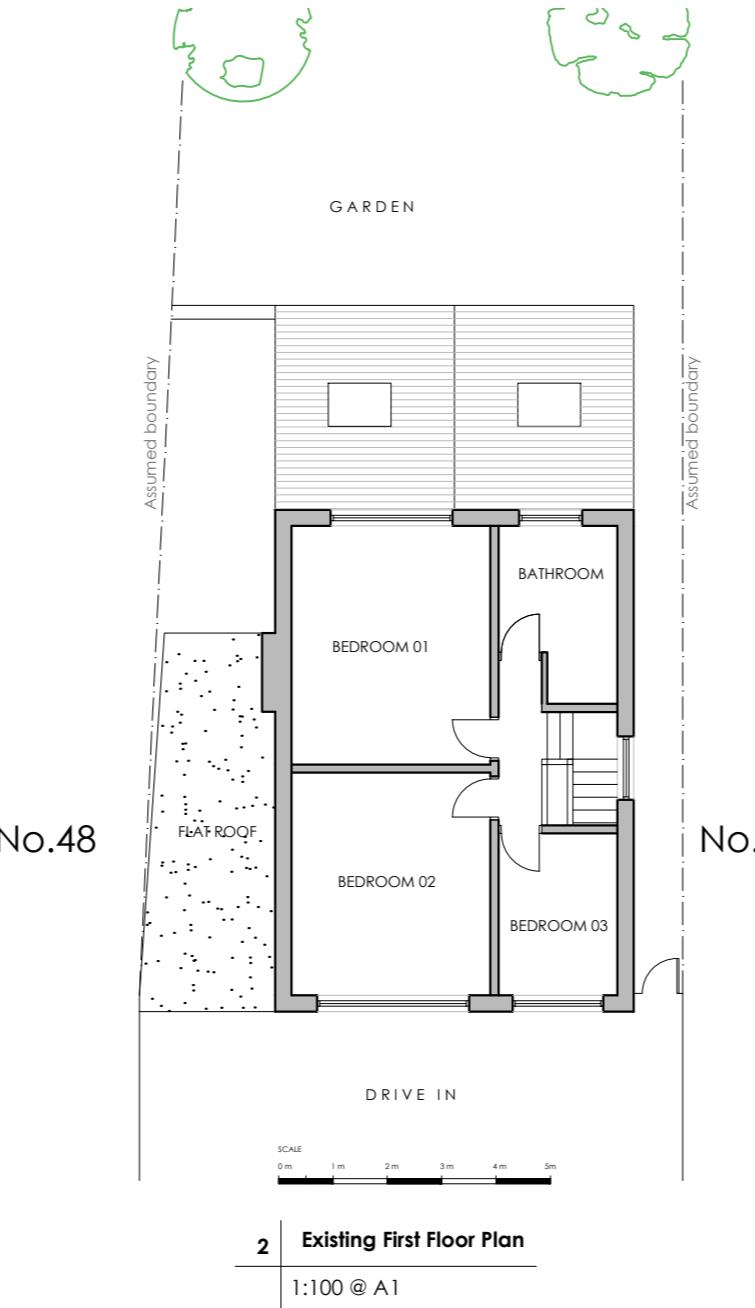
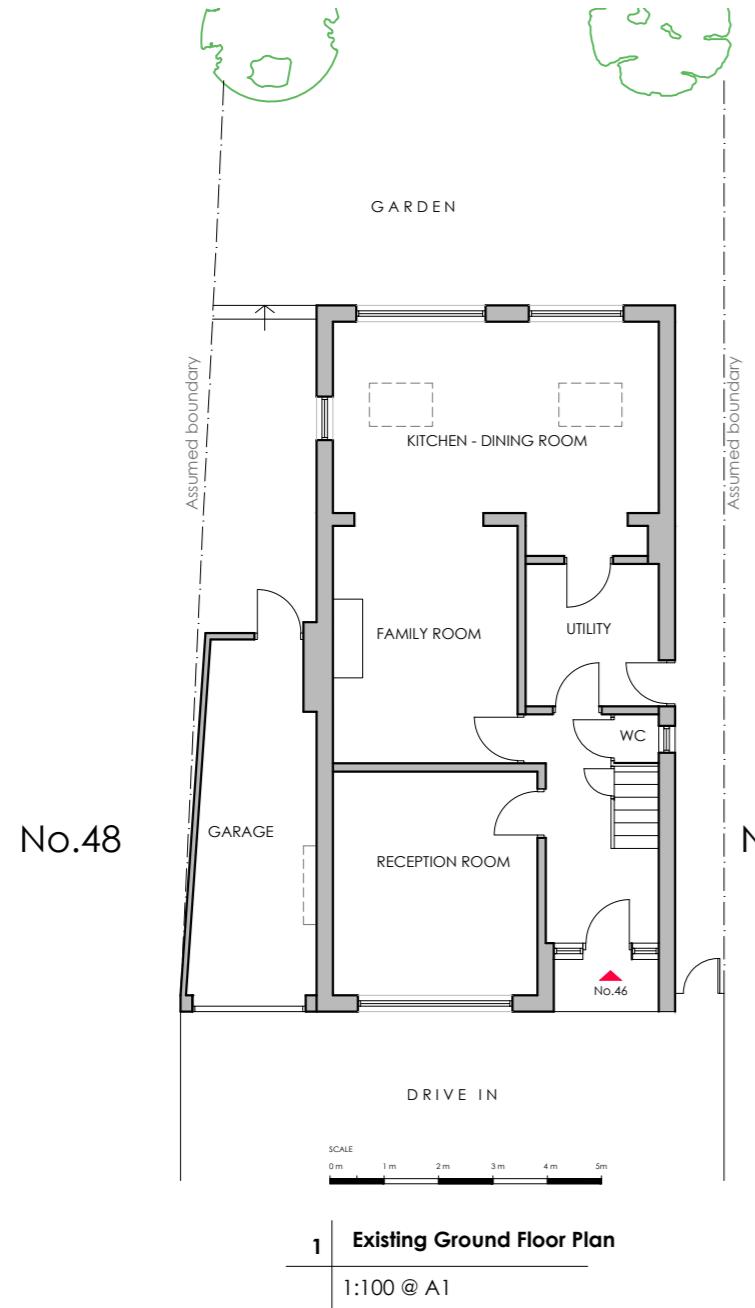


46 Pinn Way, Ruislip, HA4 7QF

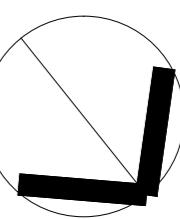

-	27.05.25	FIRST ISSUE	BP
Rev	Date	Revision description	Chk.

build design
LONDON W5 4LA
thebuild-design.co.uk

Project:			
46 Pinn Way Ruislip, HA4 7QF			
Drawing:			
EXISTING FLOOR PLANS			
Scale: 1:100 @ A2	Drawn: IP	Date: May 25	
Status: PLANNING			
Project No: 511	Drawing No: 511.PA 02	Rev. No: -	