

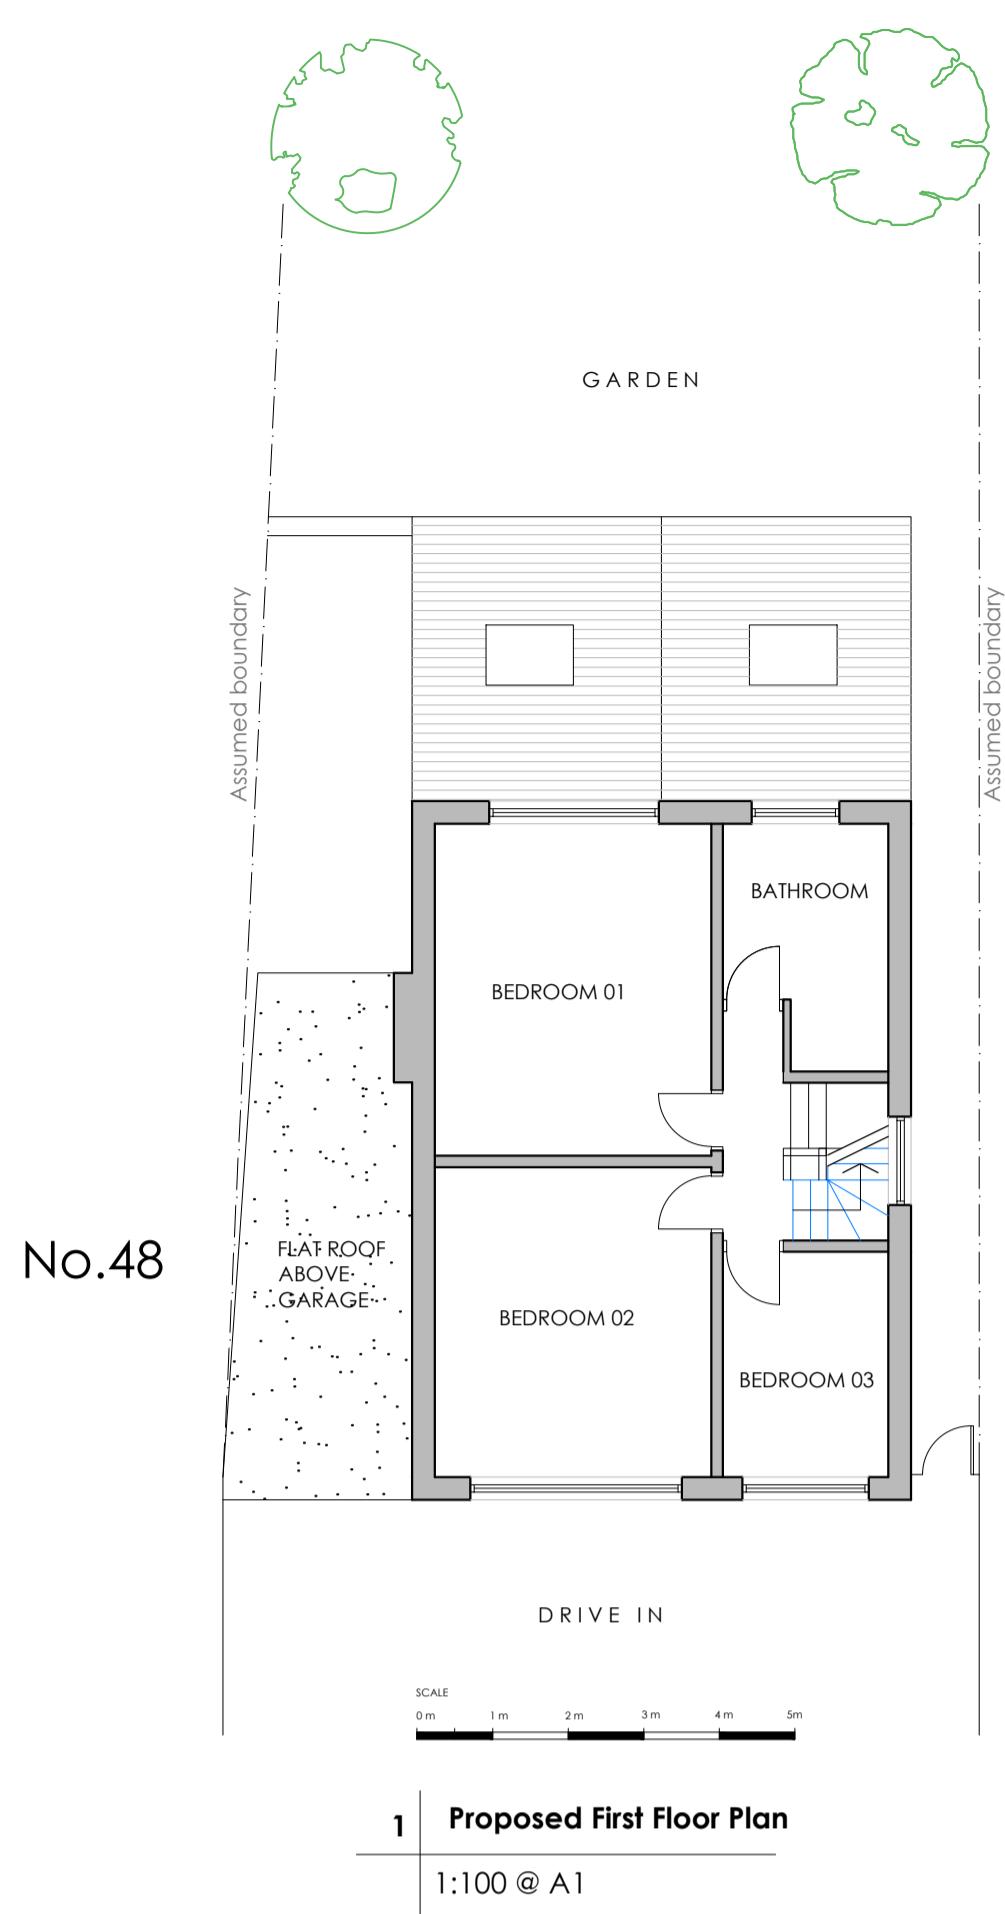


# 46 Pinn Way, Ruislip, HA4 7QF

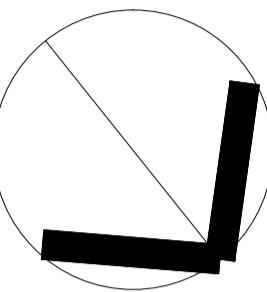

No.48


GARDEN

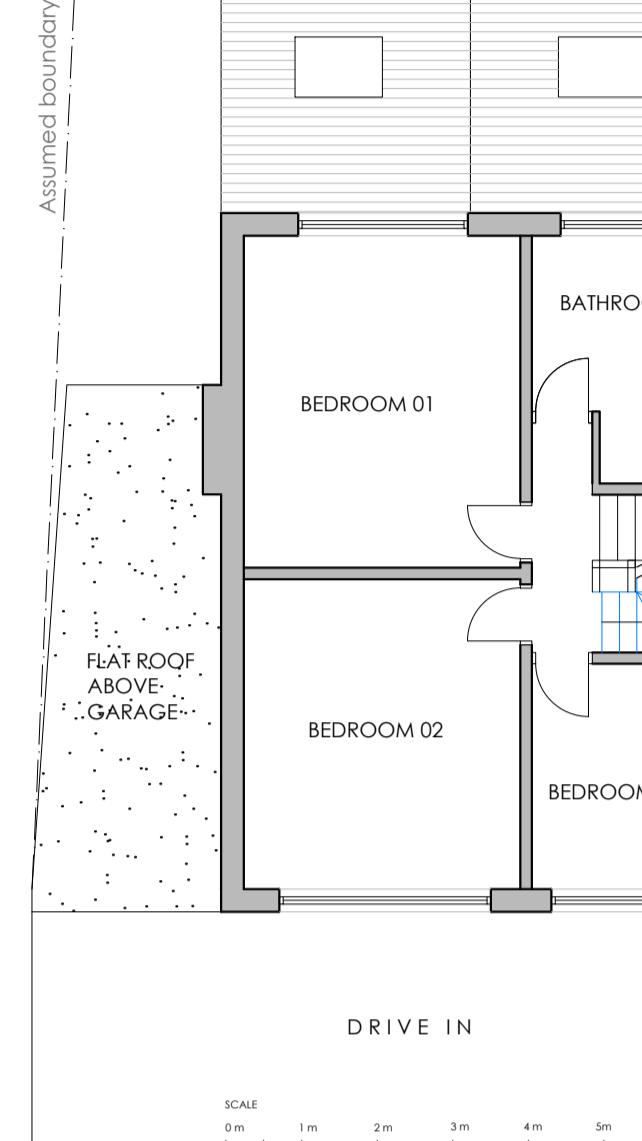

DRIVE IN


SCALE 0m 1m 2m 3m 4m 5m

1 | Proposed First Floor Plan  
1:100 @ A1

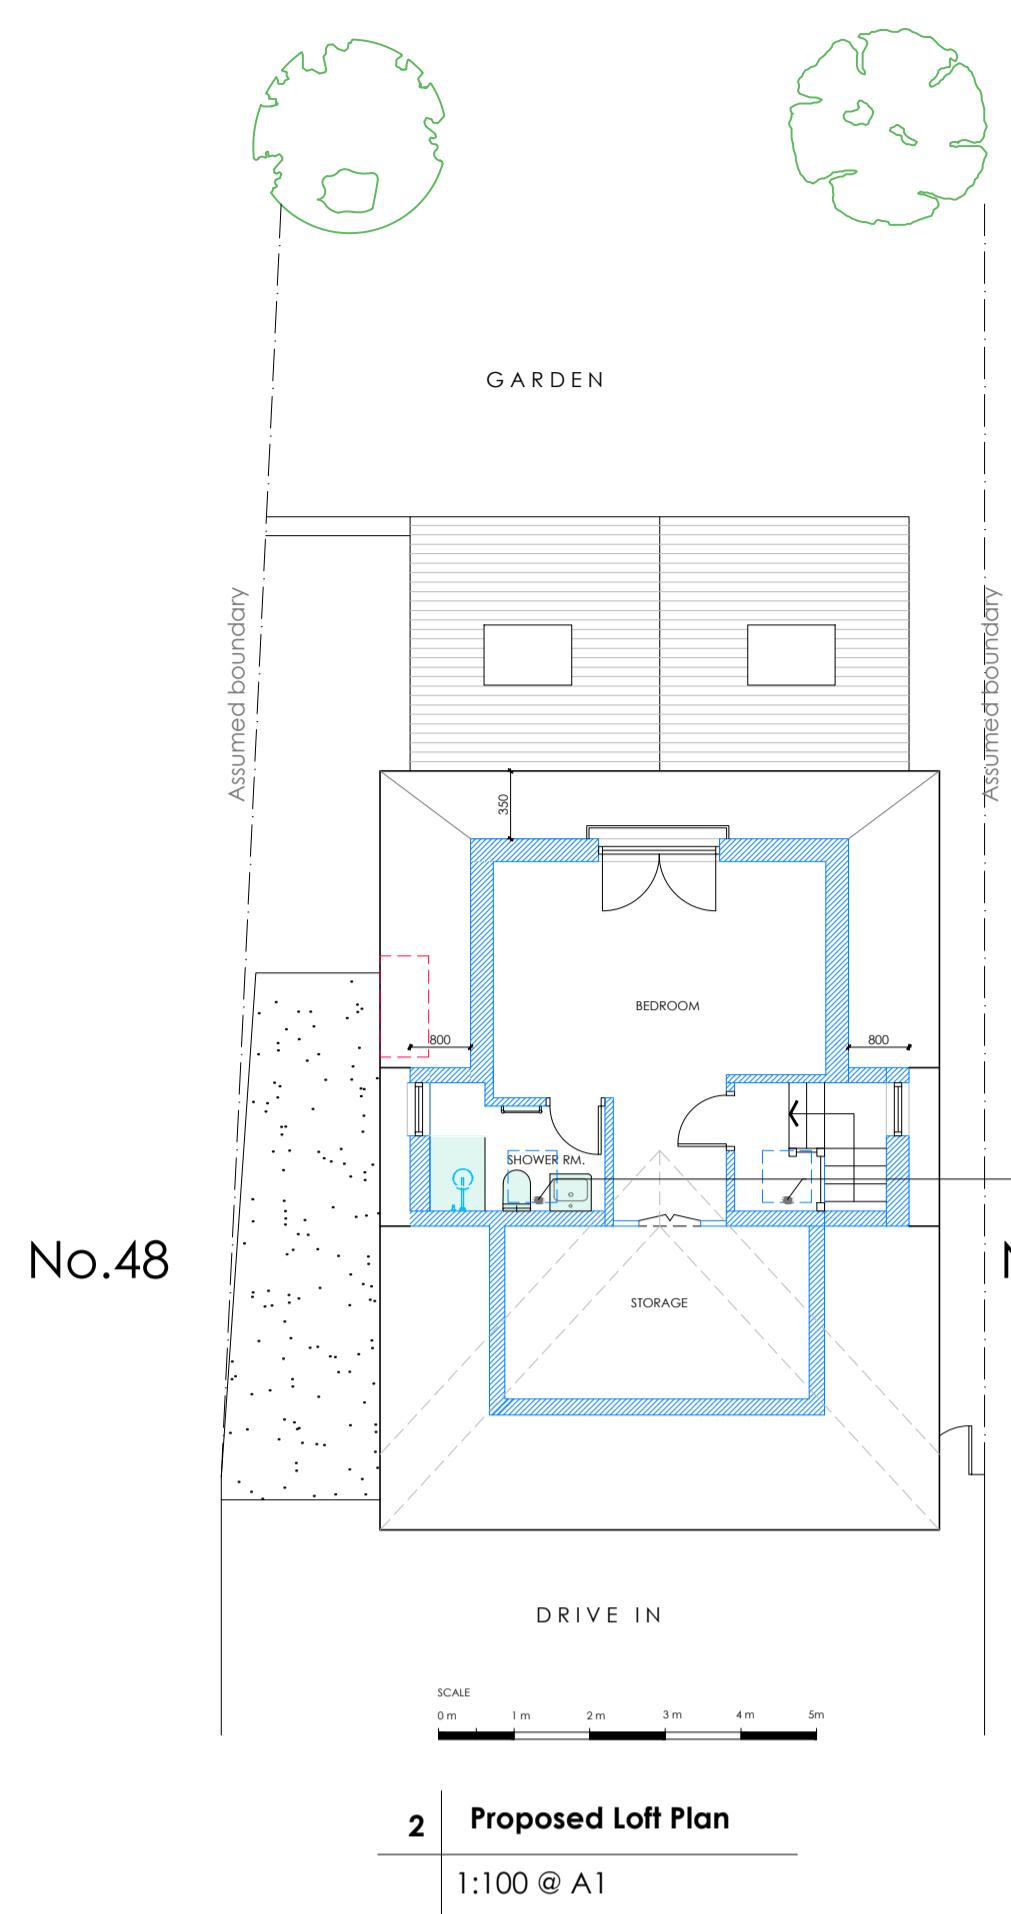

No.48


GARDEN

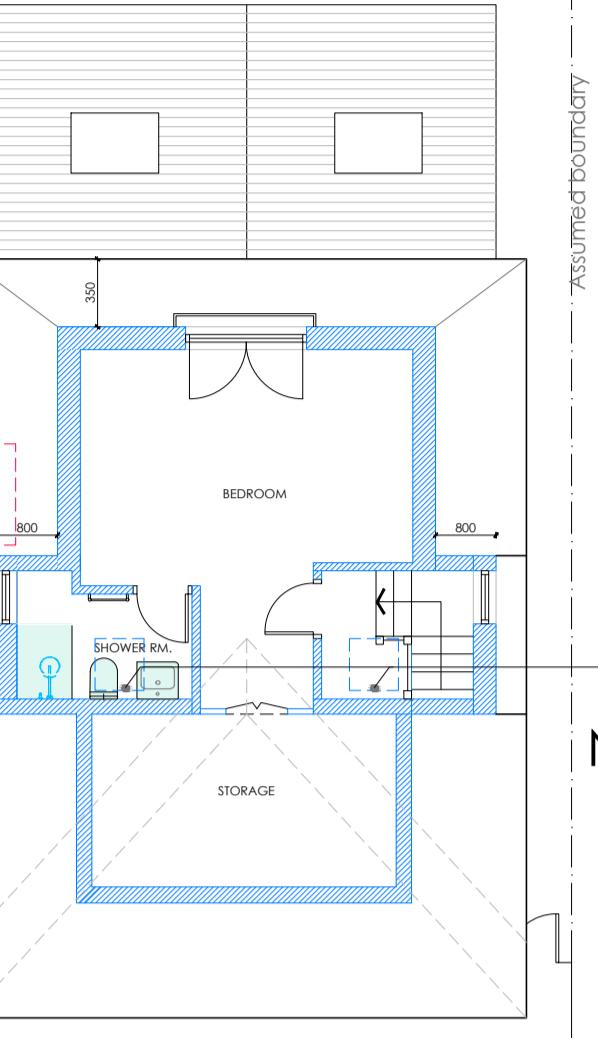

DRIVE IN


SCALE 0m 1m 2m 3m 4m 5m

2 | Proposed Loft Plan  
1:100 @ A1

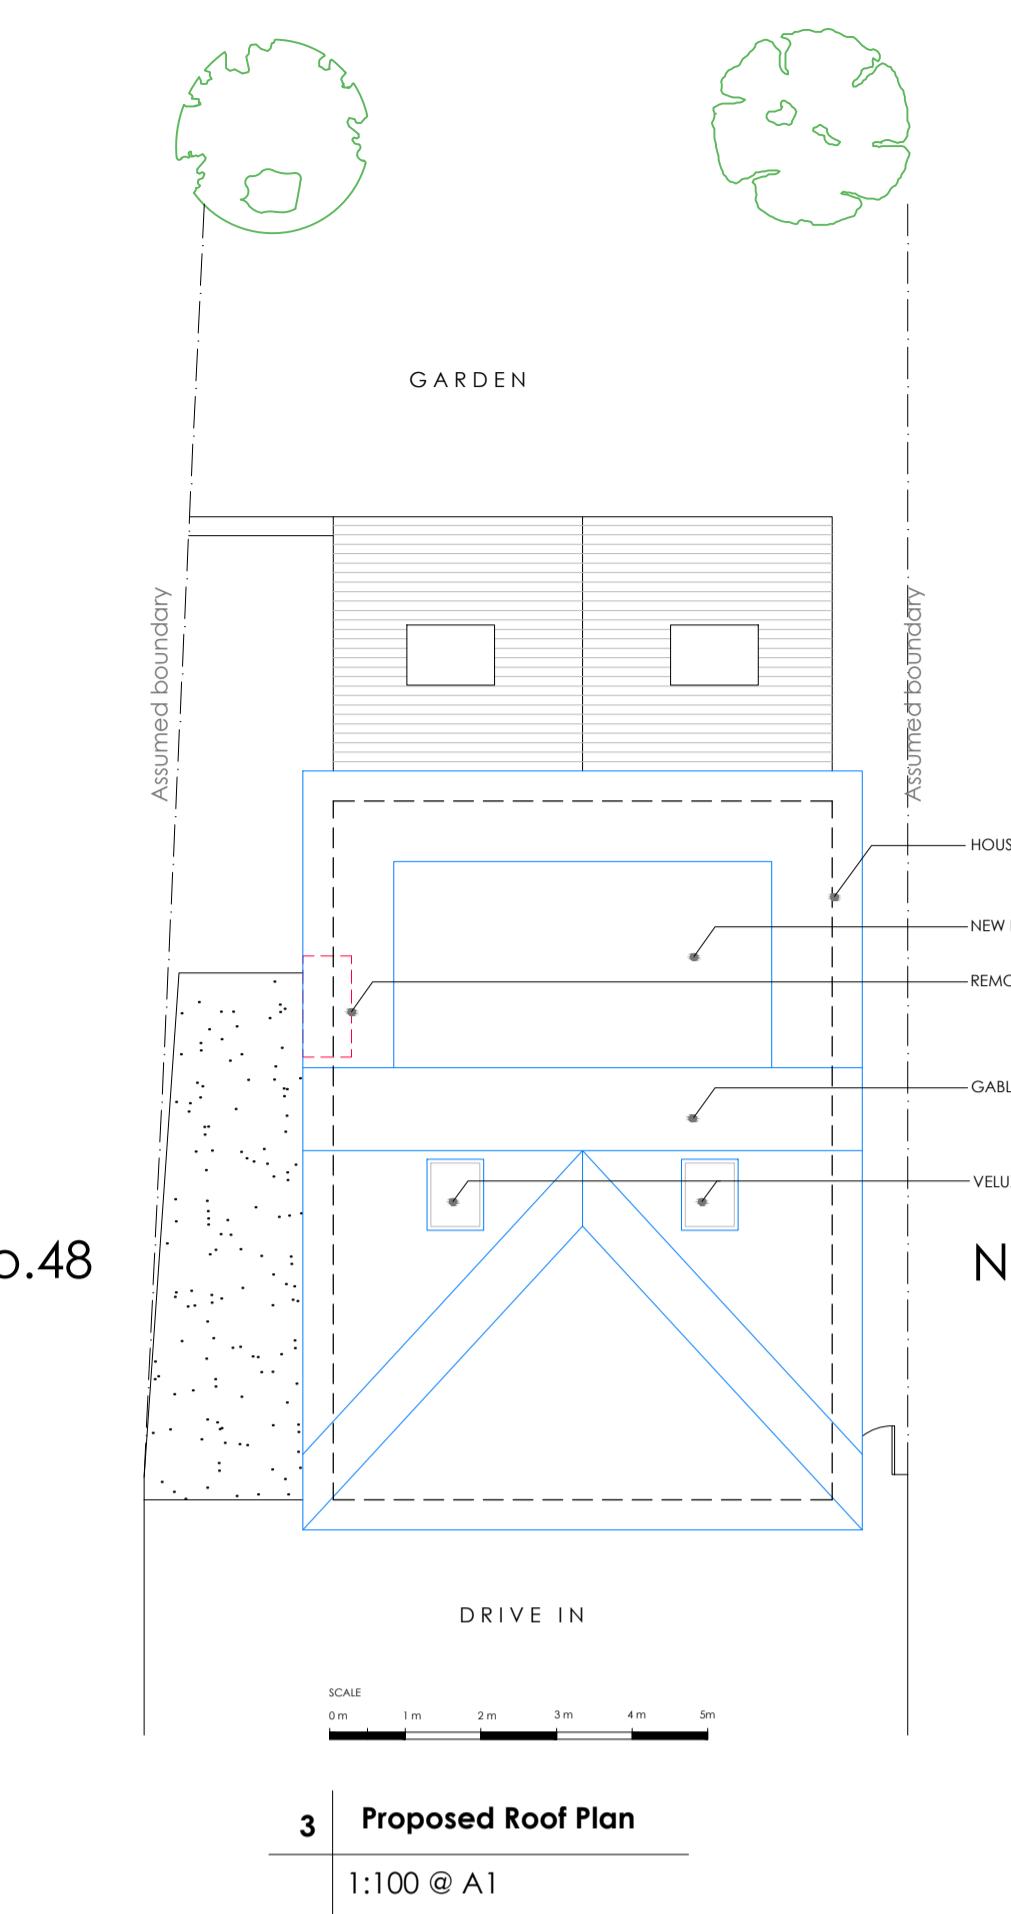

No.48


GARDEN

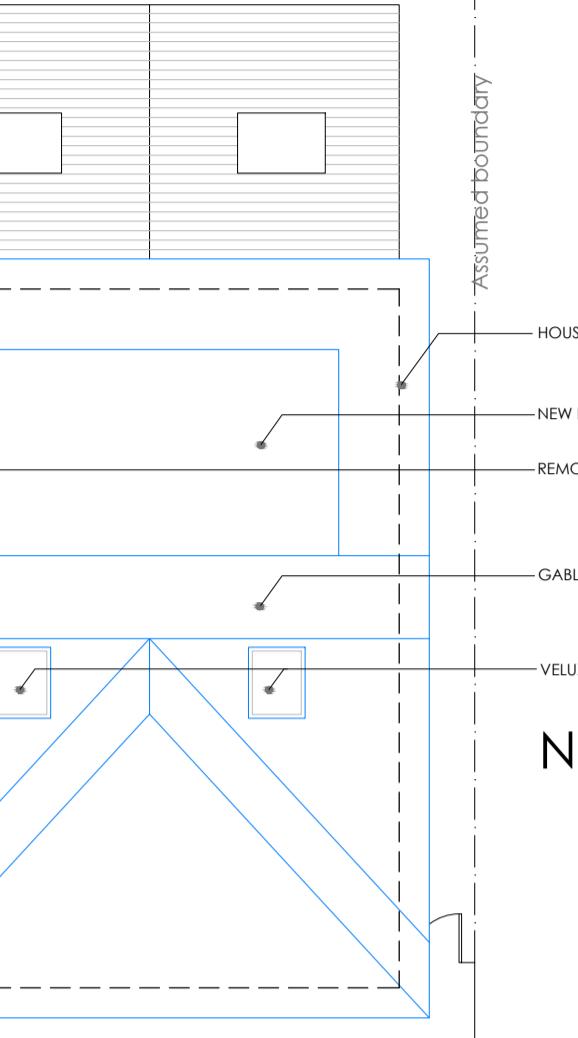

DRIVE IN


SCALE 0m 1m 2m 3m 4m 5m

3 | Proposed Roof Plan  
1:100 @ A1

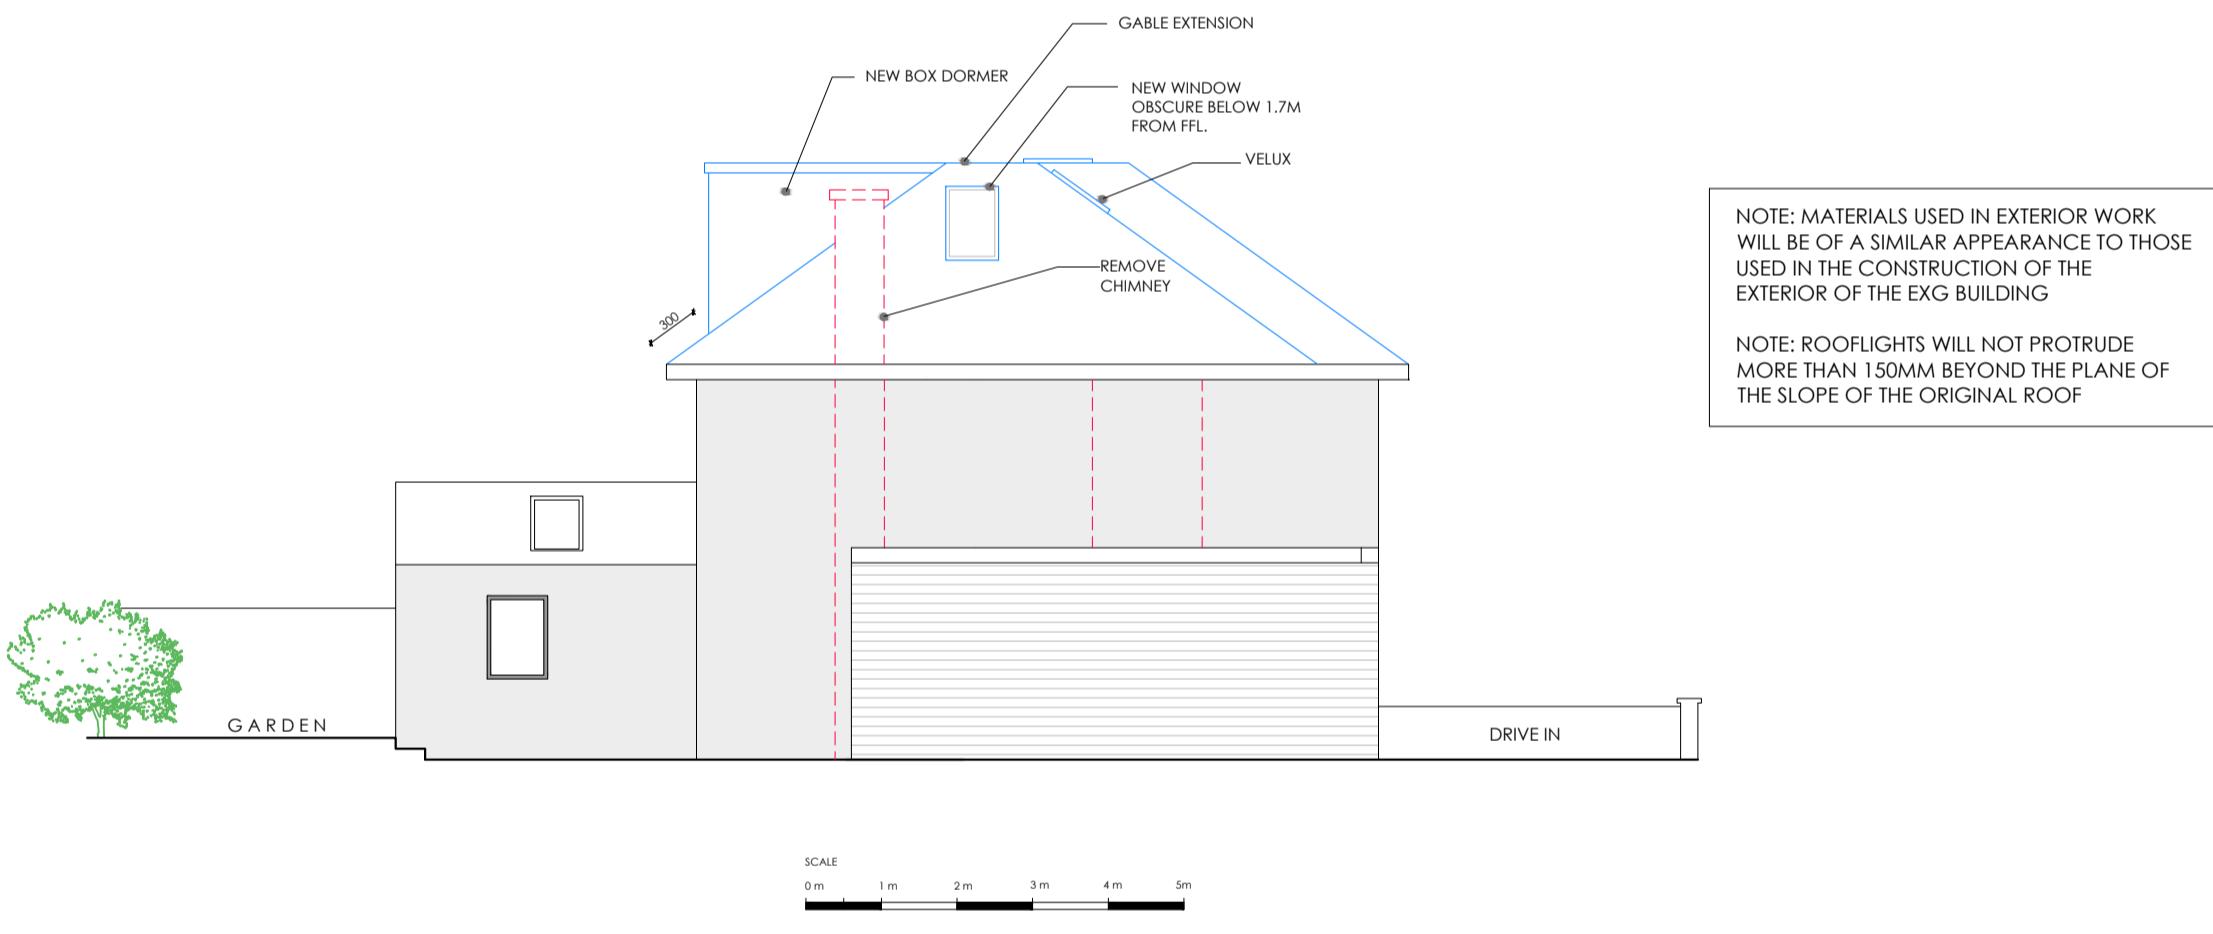


SCALE 0m 1m 2m 3m 4m 5m

4 | Proposed Side South-East Elevation  
1:100 @ A1

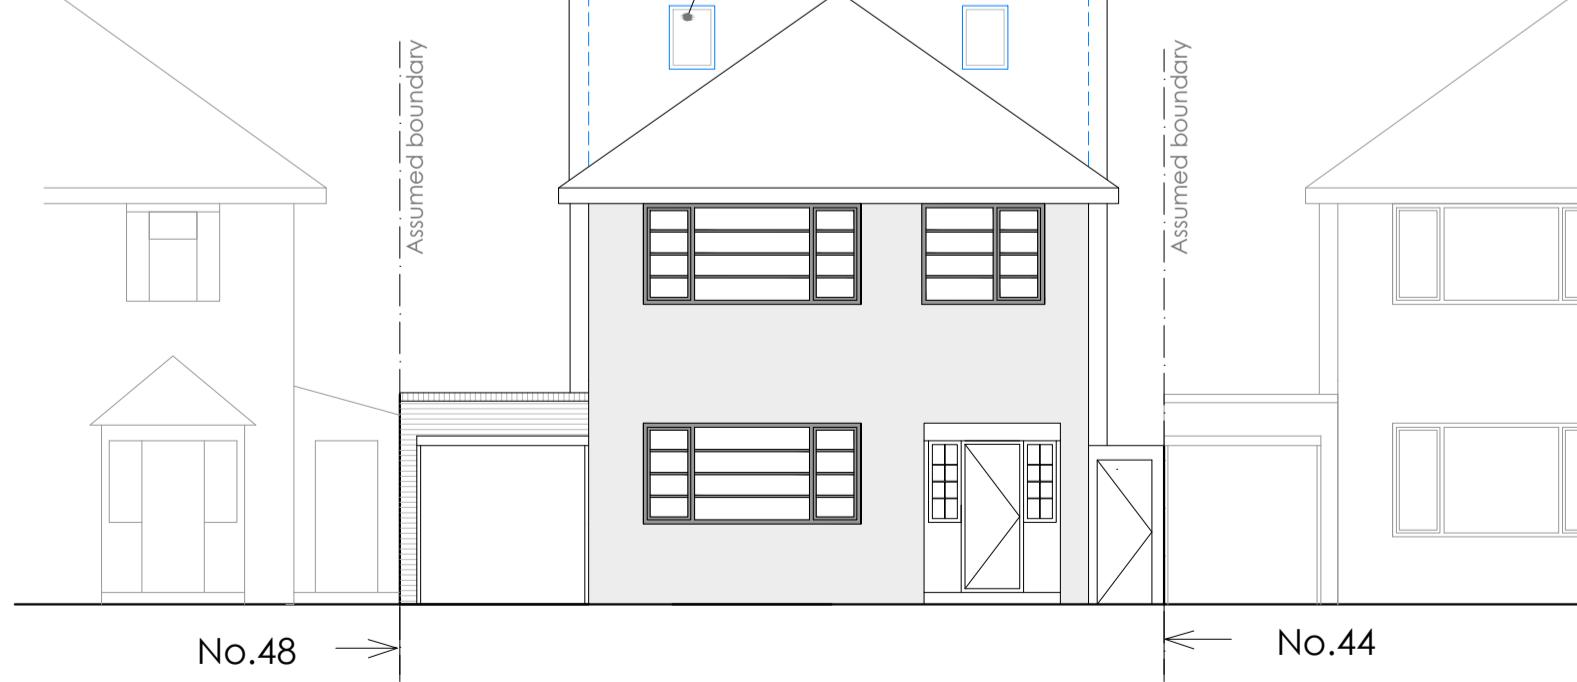

SCALE 0m 1m 2m 3m 4m 5m

5 | Proposed Side North-West Elevation  
1:100 @ A1

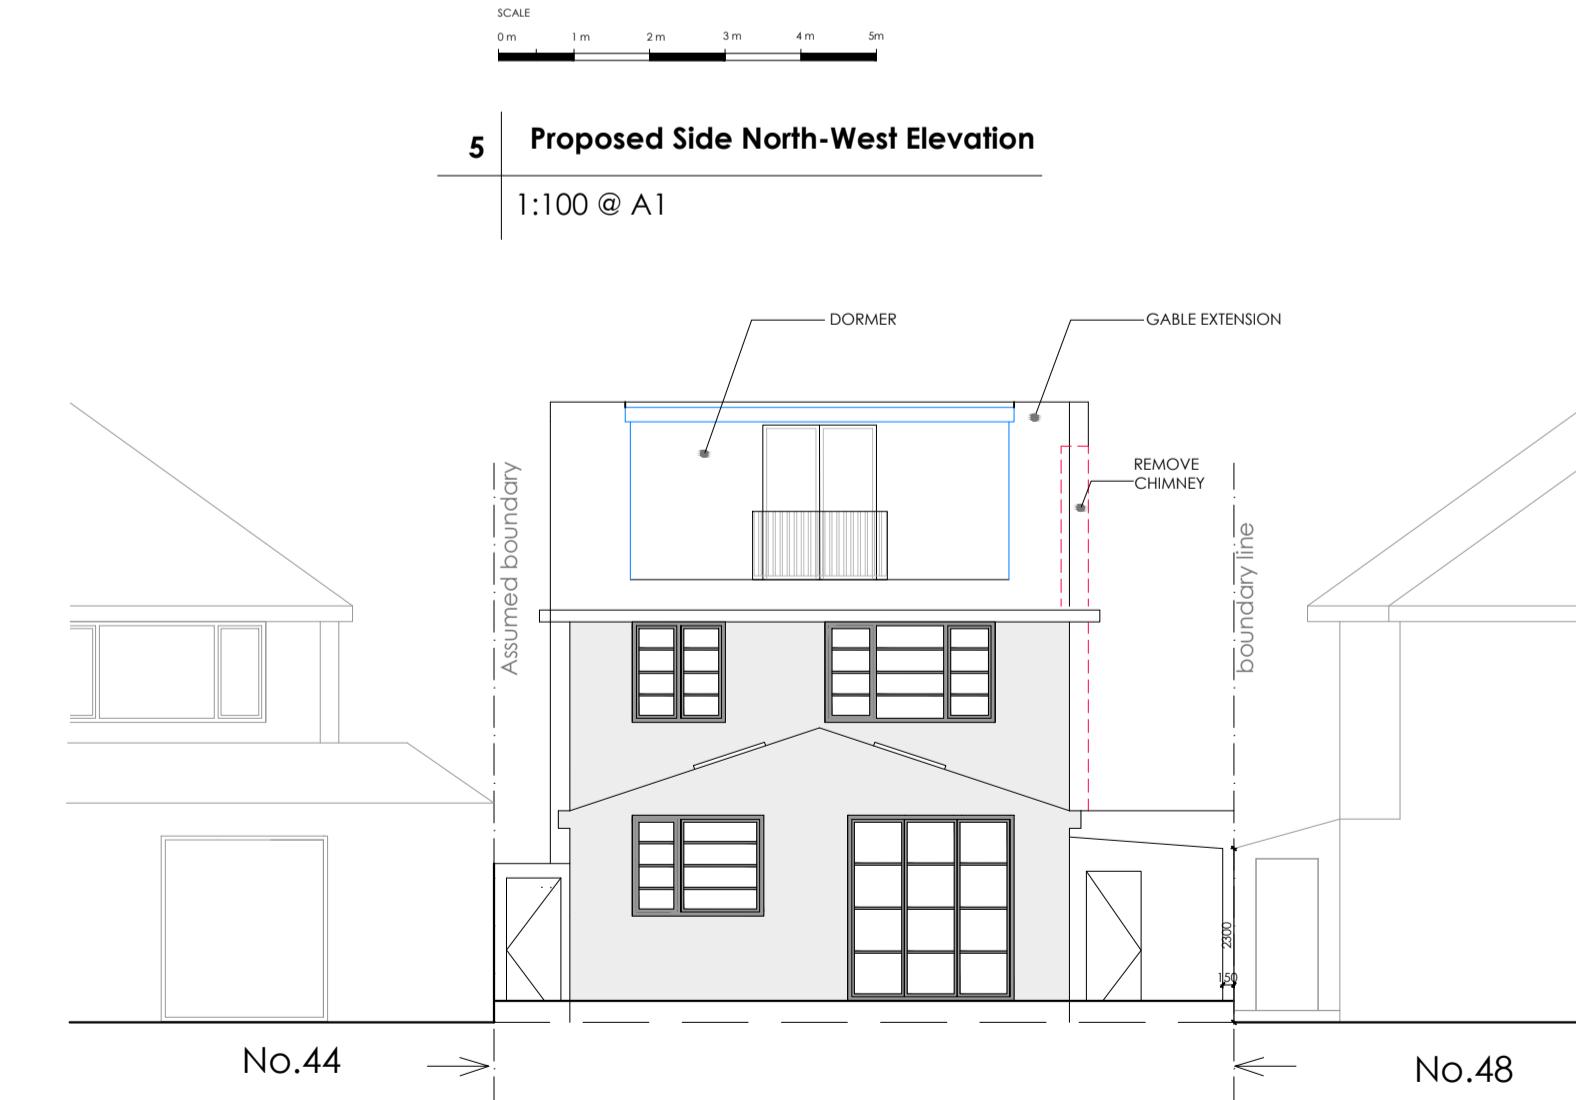

SCALE 0m 1m 2m 3m 4m 5m

6 | Proposed Front North-East Elevation  
1:100 @ A1

7 | Proposed Rear South-West Elevation (1:100 @ A1)

Rev	03.06.25	FIRST ISSUE	BP
Date	Revision description	Chk	

build design

LONDON W5 4LA  
[thebuild-design.co.uk](http://thebuild-design.co.uk)

Project:	46 Pinn Way Ruislip, HA4 7QF		
Drawing:	PROPOSED PLANS and ELEVATIONS		
Scale:	1:100 @ A1	Drawn:	Date:
	IP		June 25
Status:	PLANNING		
Project No:	Drawing No:	Rev. No:	
511	511.PD53		-