

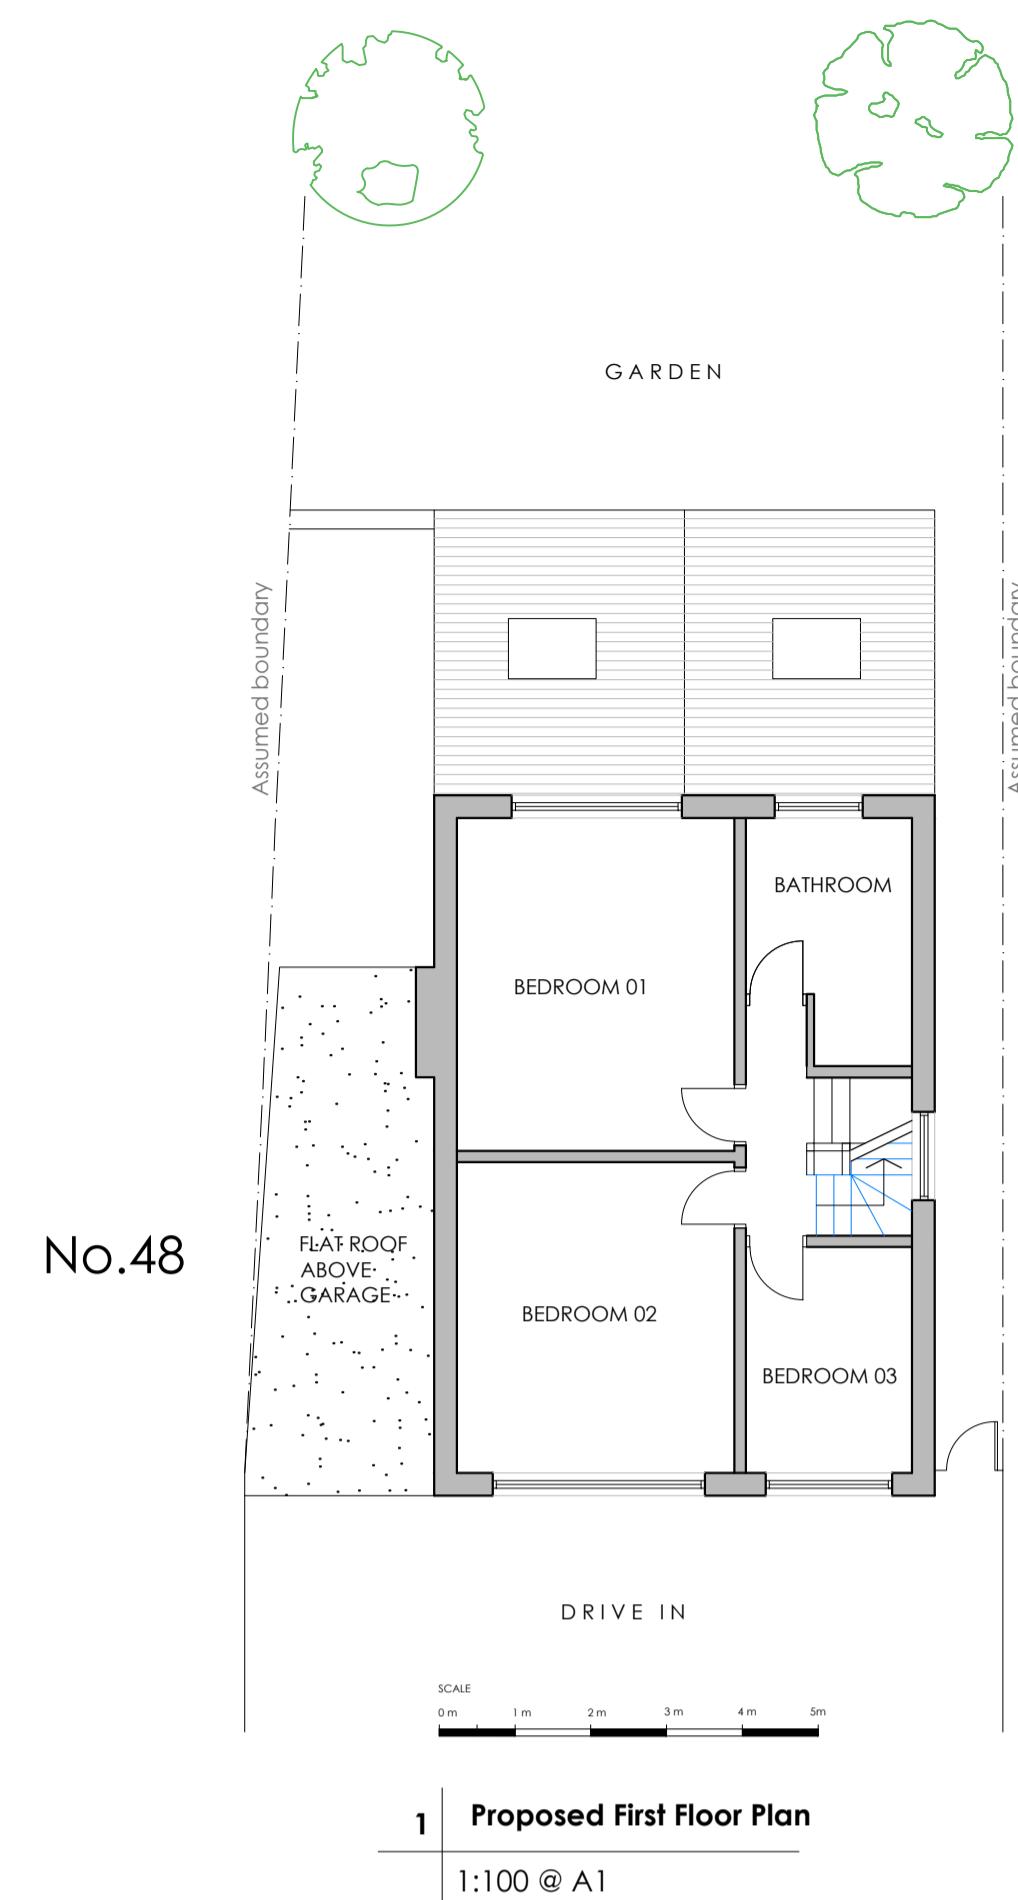



46 Pinn Way, Ruislip, HA4 7QF

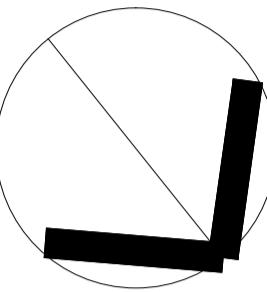



No.48

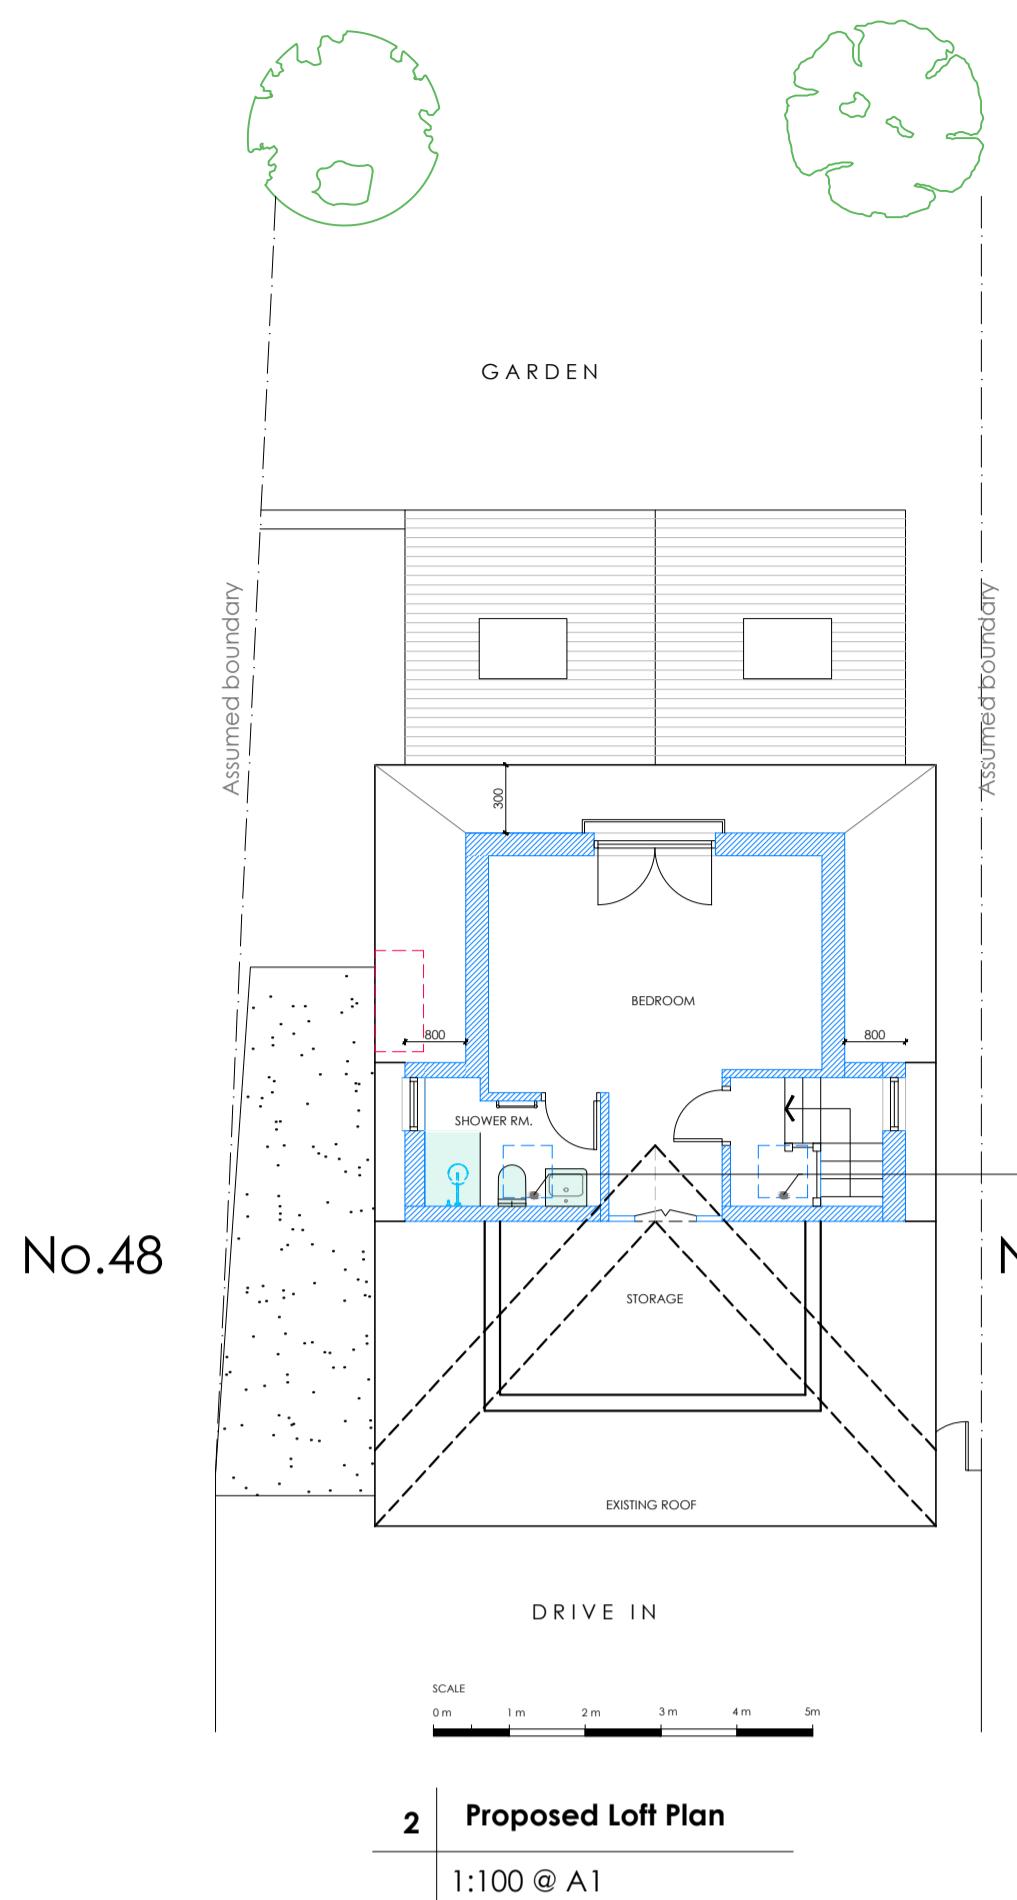


No.48

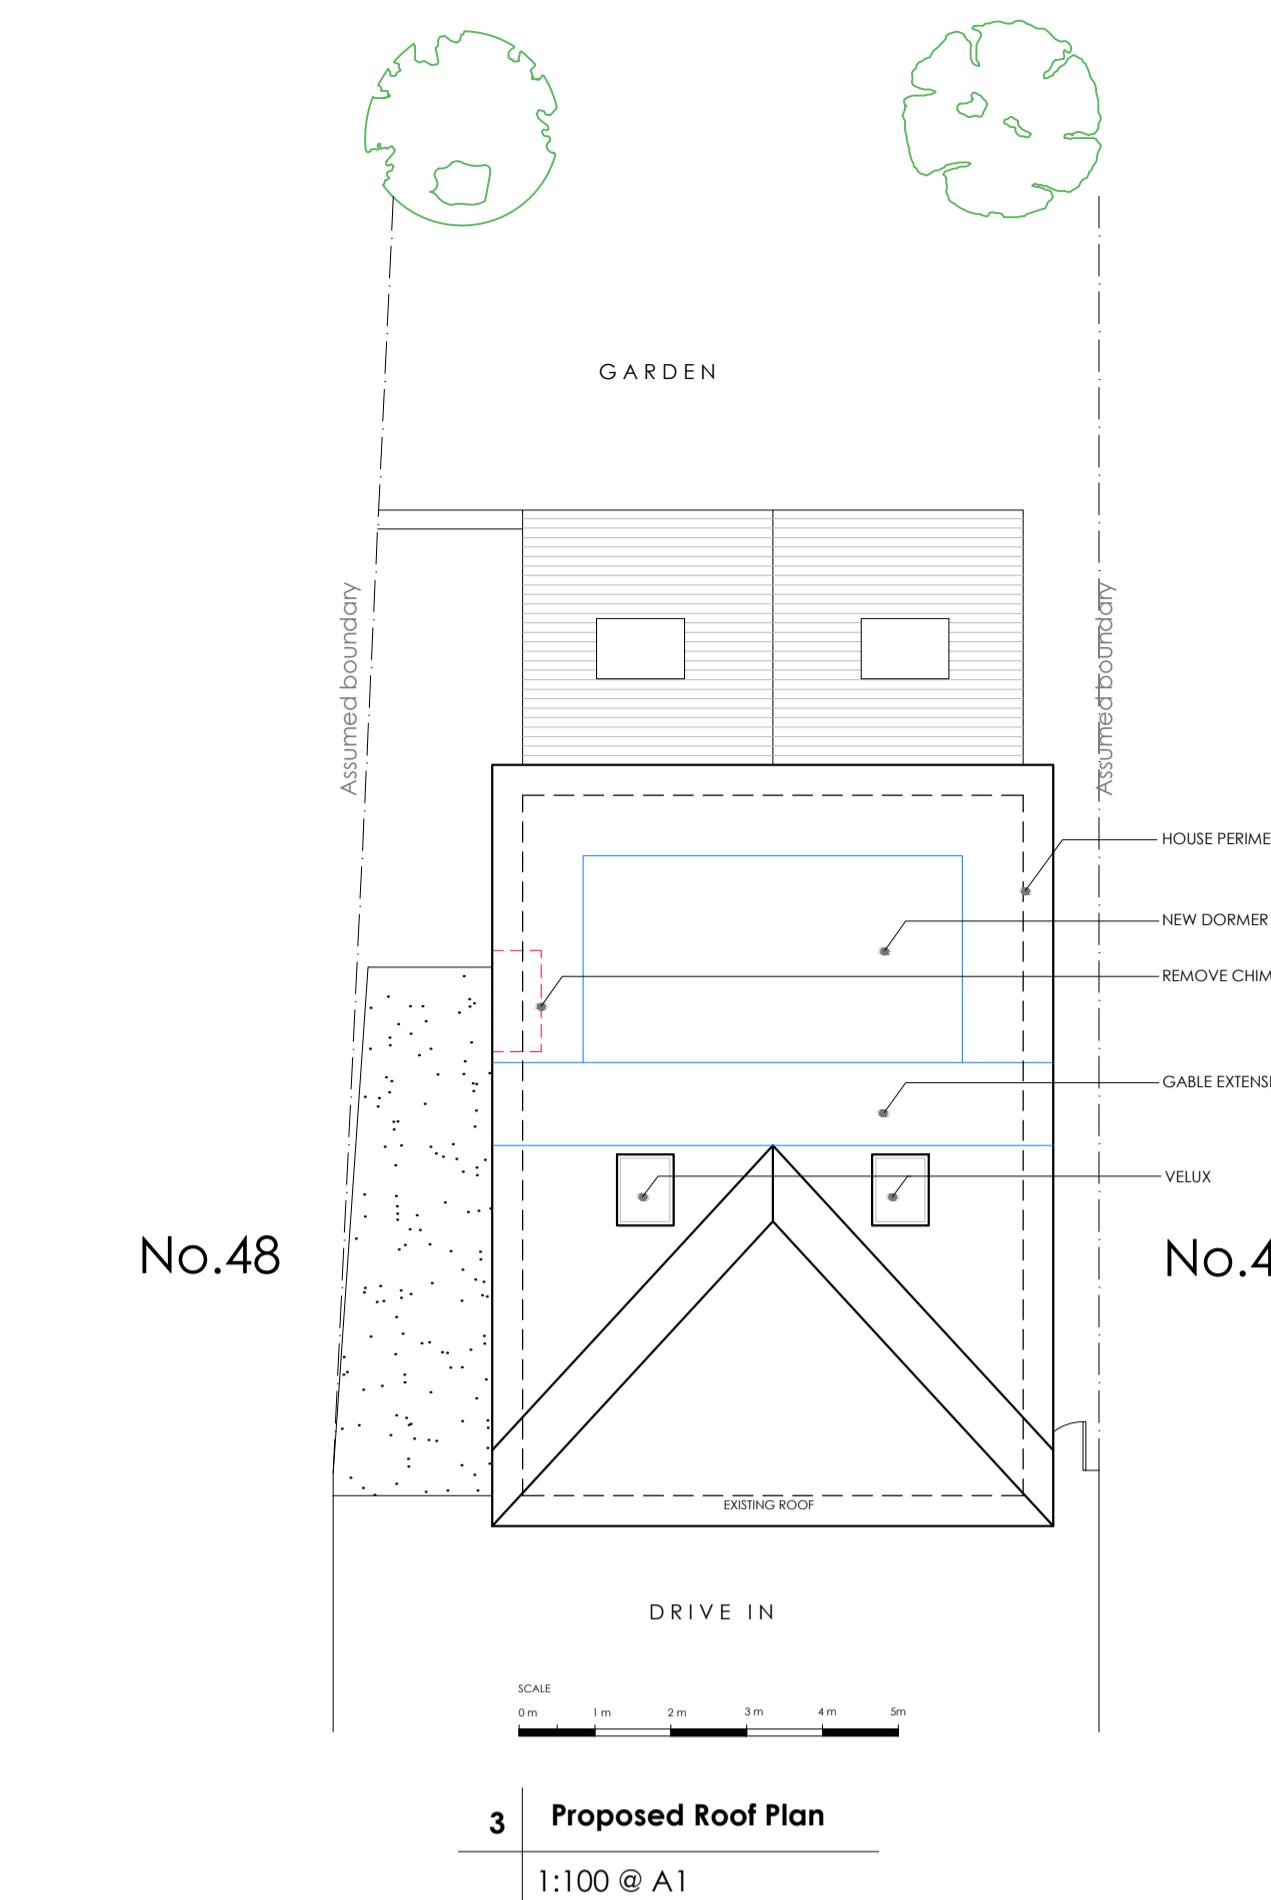

No.48

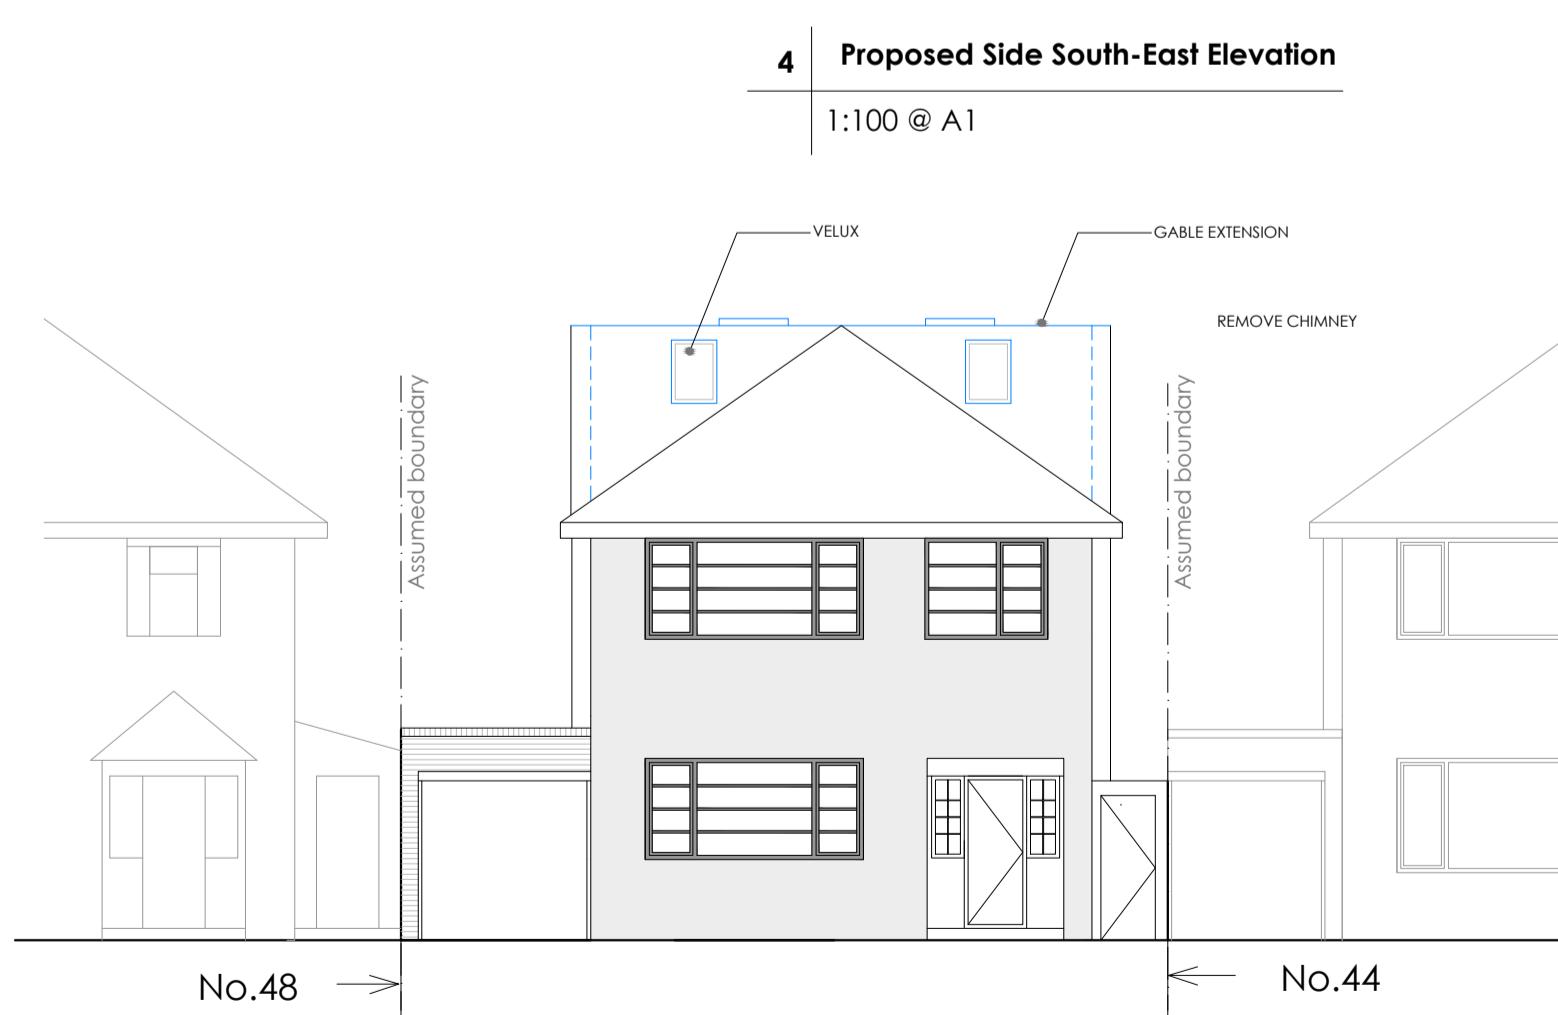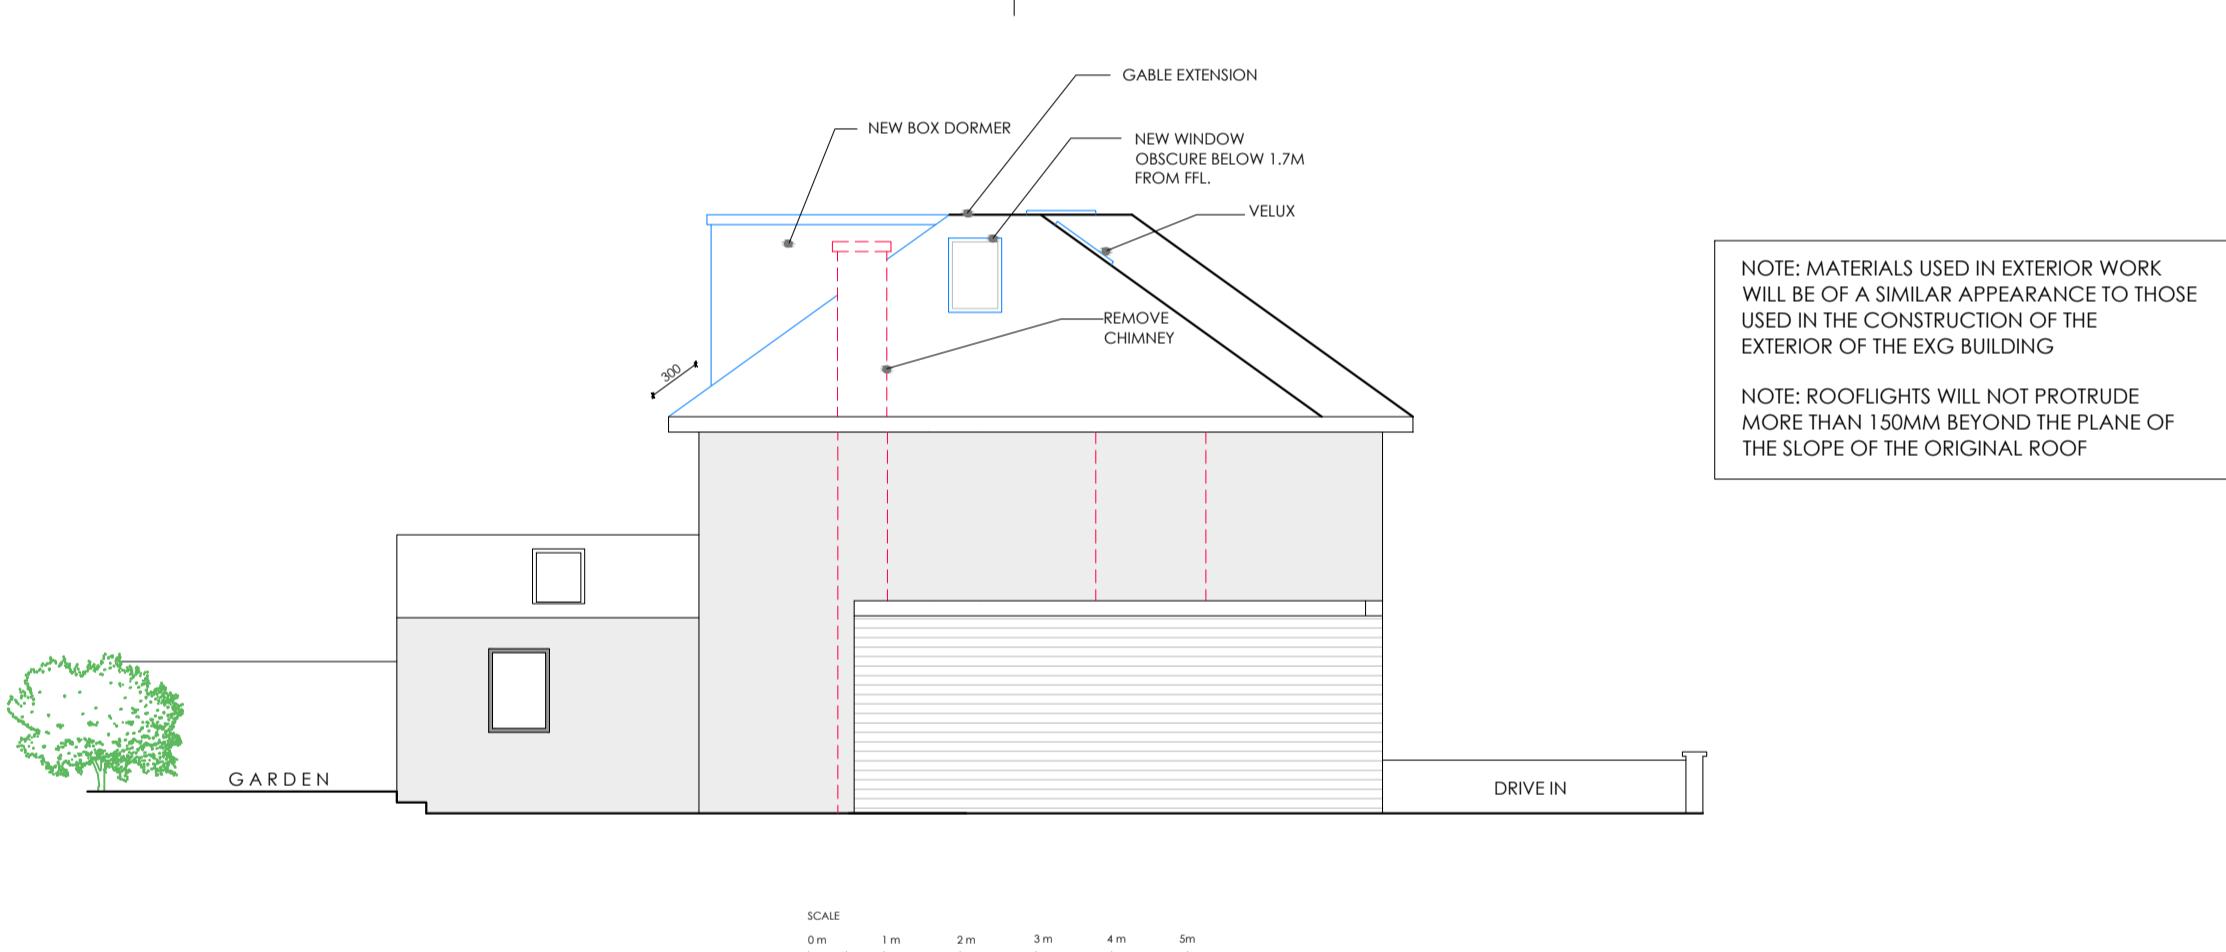

No.48 →
No.44 ←

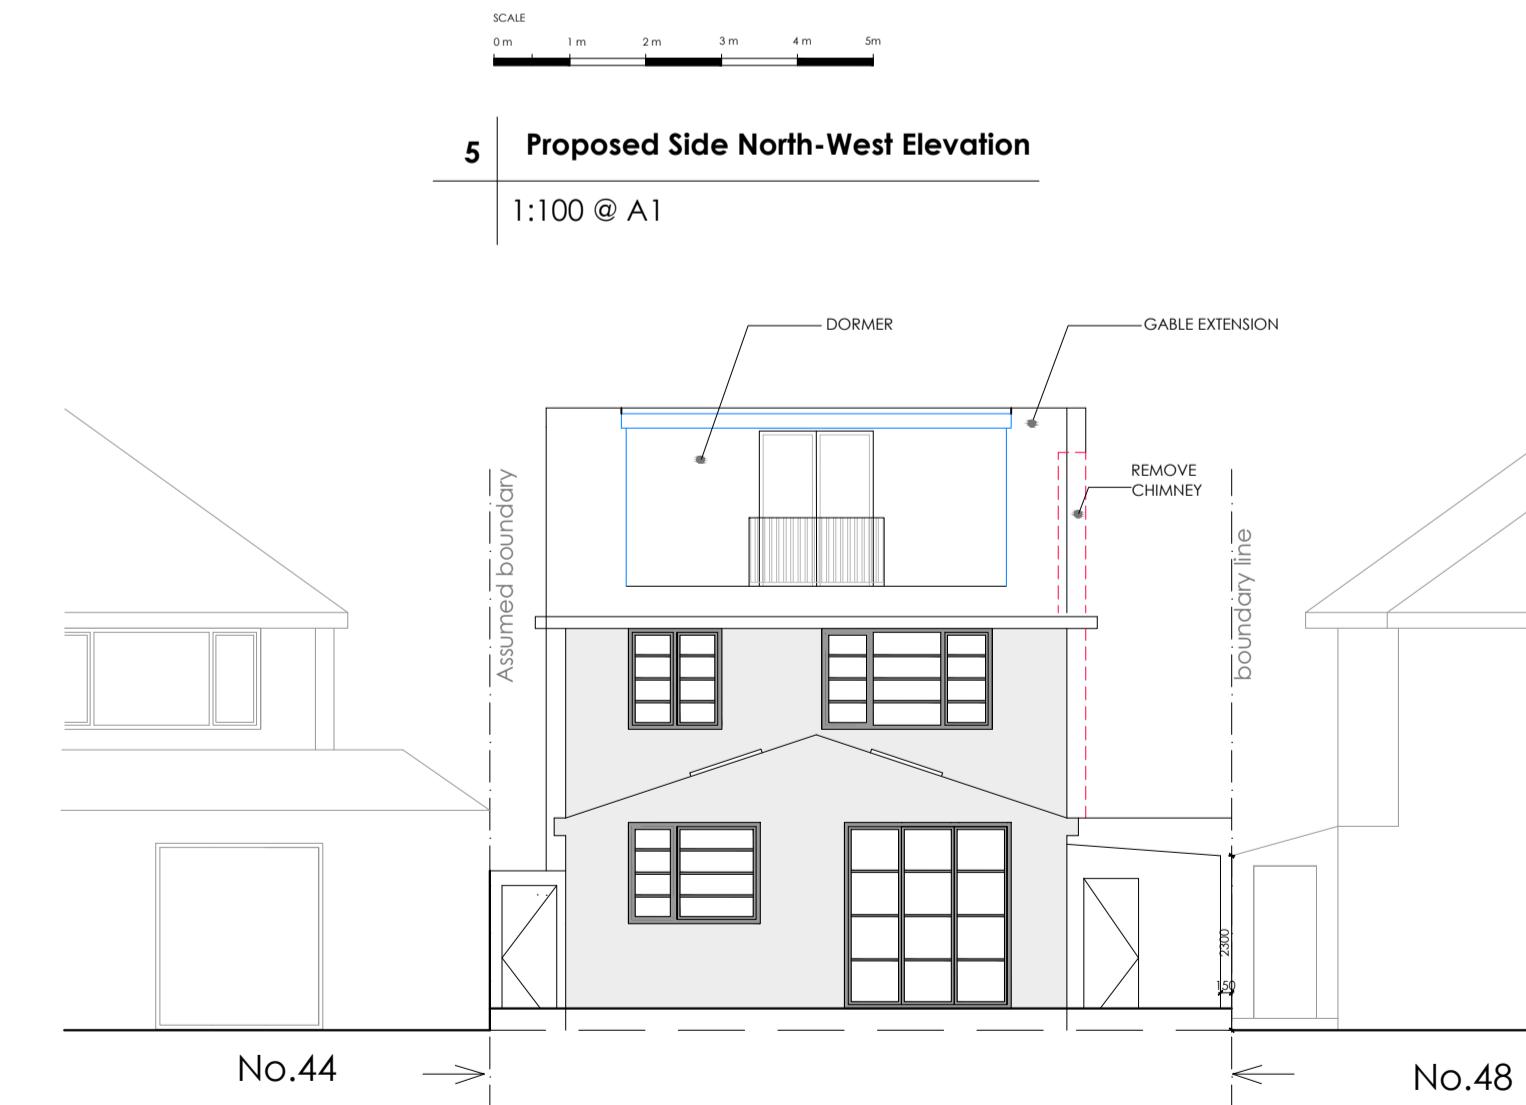

No.44 →
No.48 ←

7 | Proposed Rear South-West Elevation (1:100 @ A1)

-	19.08.25	Front roof amended as per planners com	BP
-	03.06.25	FIRST ISSUE	BP

Rev Date Revision description Cnk

build design
LONDON W5 4LA
thebuild-design.co.uk

Project:		
46 Pinn Way Ruislip, HA4 7QF		
Drawing:		
PROPOSED PLANS and ELEVATIONS		
Scale: 1:100 @ A1	Drawn: IP	Date: June 25
Status: PLANNING		
Project No: 511	Drawing No: 511.PD53	Rev. No: 01