



**Proposed Outbuilding Plan**  
Scale 1:50

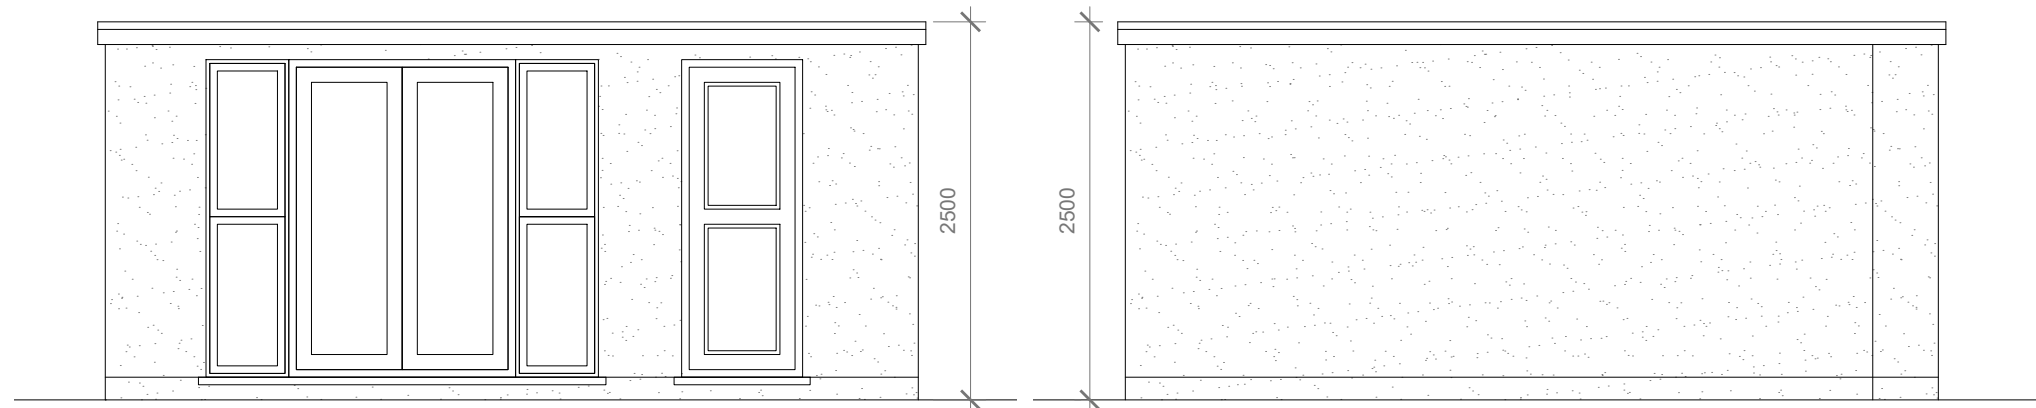


**Proposed Front Elevation**  
Scale 1:50

**Proposed Rear Elevation**  
Scale 1:50

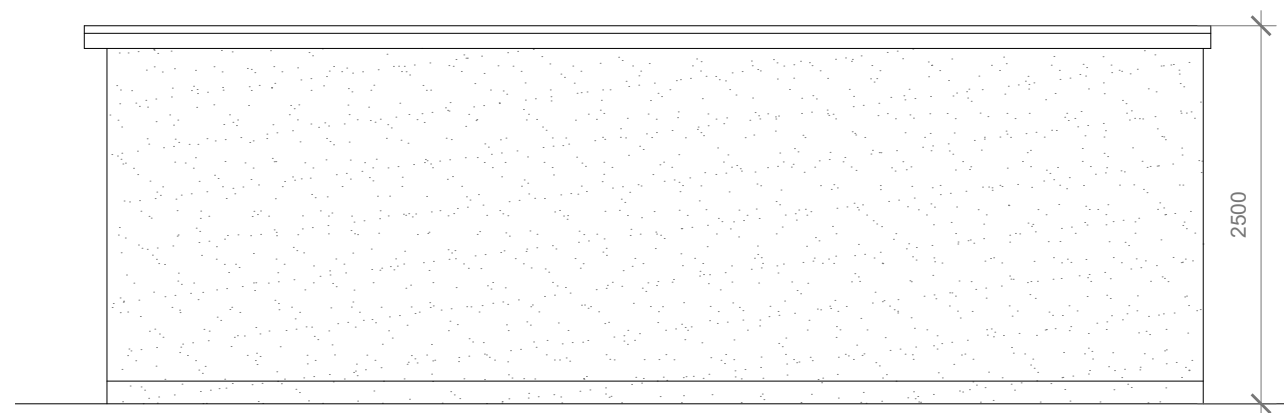

**Proposed Side Elevation**  
Scale 1:50

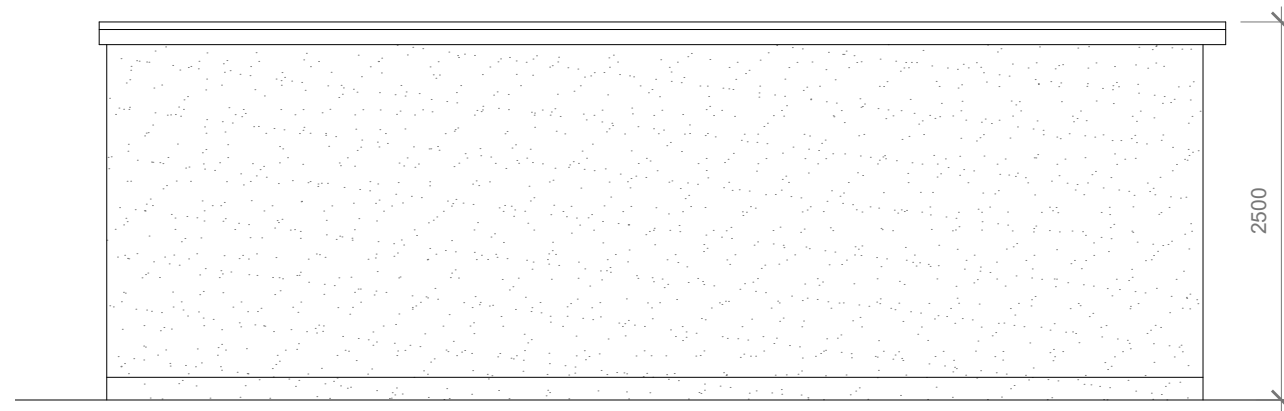

**Proposed Side Elevation**  
Scale 1:50

Proposed External Finish Materials to Match Existing External Finish Materials

Proposed Flank Wall Window to be Obscure Glazed and Non Opening below 1.7m from FFL



- GENERAL NOTES:
1. ALL DIMENSIONS ARE IN MILLIMETER.
  2. VERIFY ALL DIMENSIONS AND CONDITIONS BEFORE BUILDING OR STARTING CONSTRUCTION. NOTIFY THE DESIGNER IMMEDIATELY OF ANY DISCREPANCY OR VARIATION.
  3. ALL WORK TO COMPLY WITH CURRENT BUILDING REGULATIONS AND CODES OF PRACTICE

Title:

## Proposed Outbuilding Plan & Elevations

Site Address

10 Goshawk  
Gardens,  
Hayes,  
UB4 8LA

Scale: 1:50 @A3

Date: 20/05/2024

Drawing No.:  
2024/029 -01

Drawn By:

JG

Revision Date:

e:mail -

faluckpatel@yahoo.com

(M) +44 (0) 7871 466 254

**Faluck  
Patel**