




**EXISTING REAR ELEVATION**

**SCALE 1:100**



**EXISTING SIDE ELEVATION**

**SCALE 1:100**

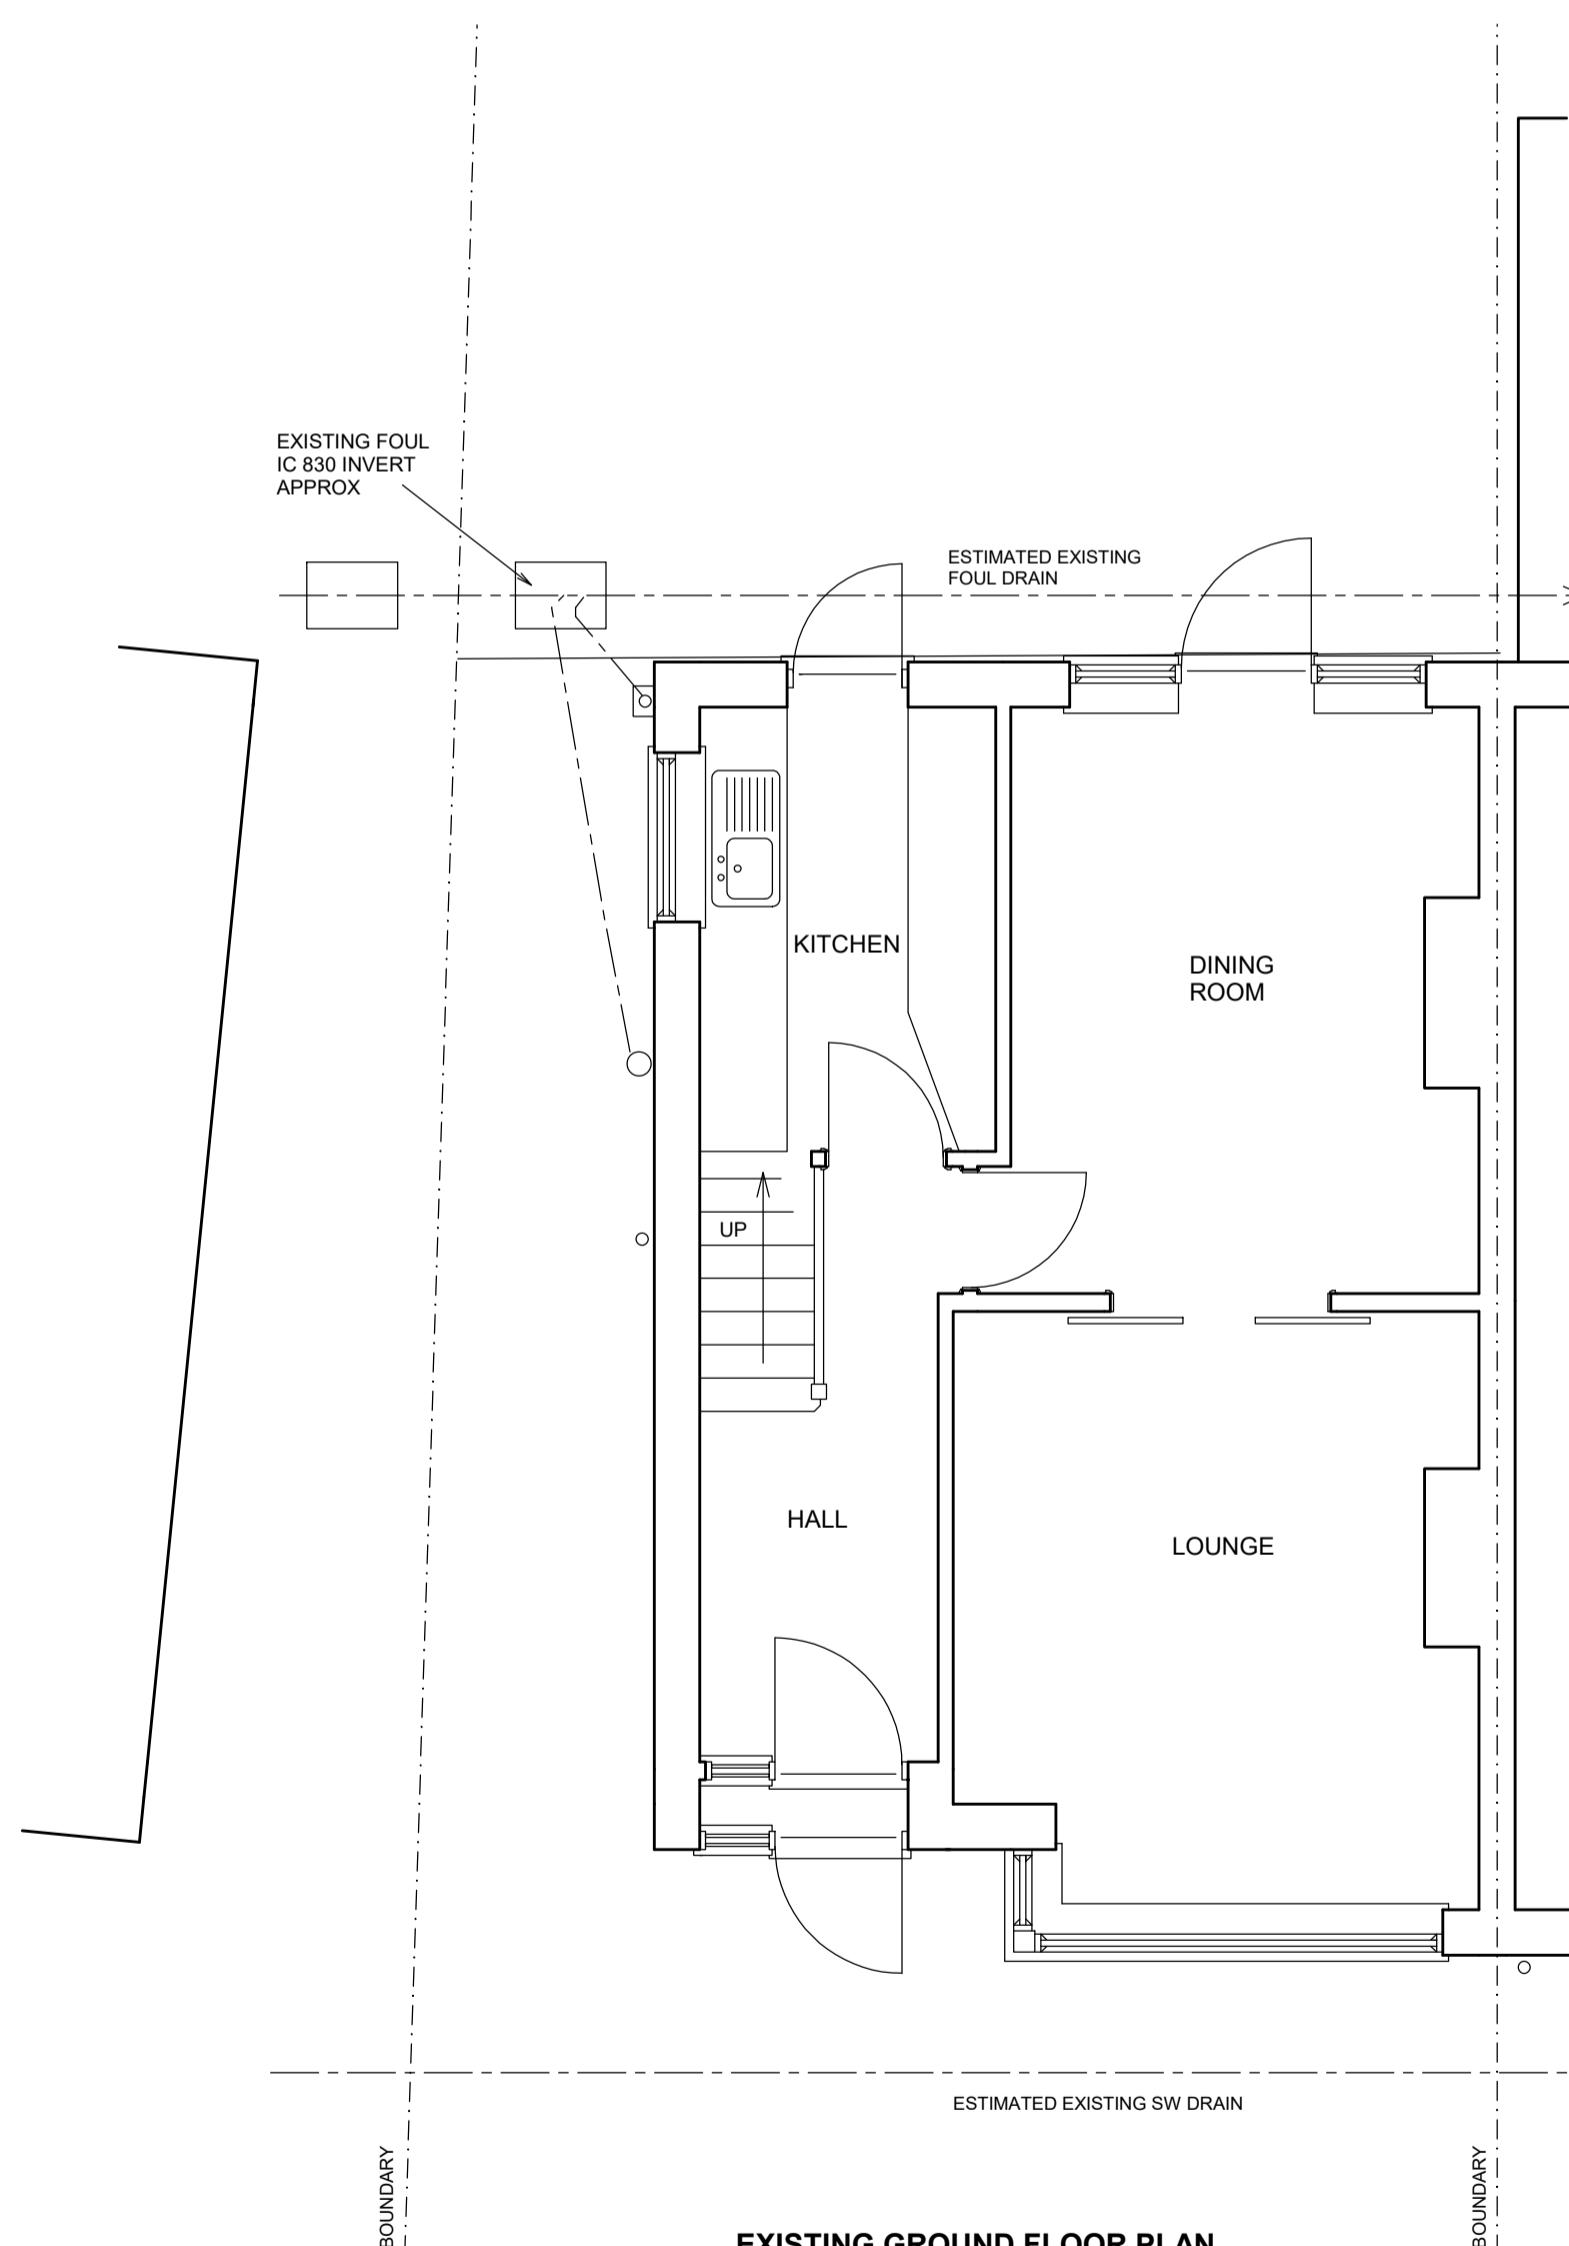

**EXISTING GROUND FLOOR PLAN**

10.00 METRES @ 1:100

5.00 METRES @ 1:50