




EXISTING FLOOR PLAN

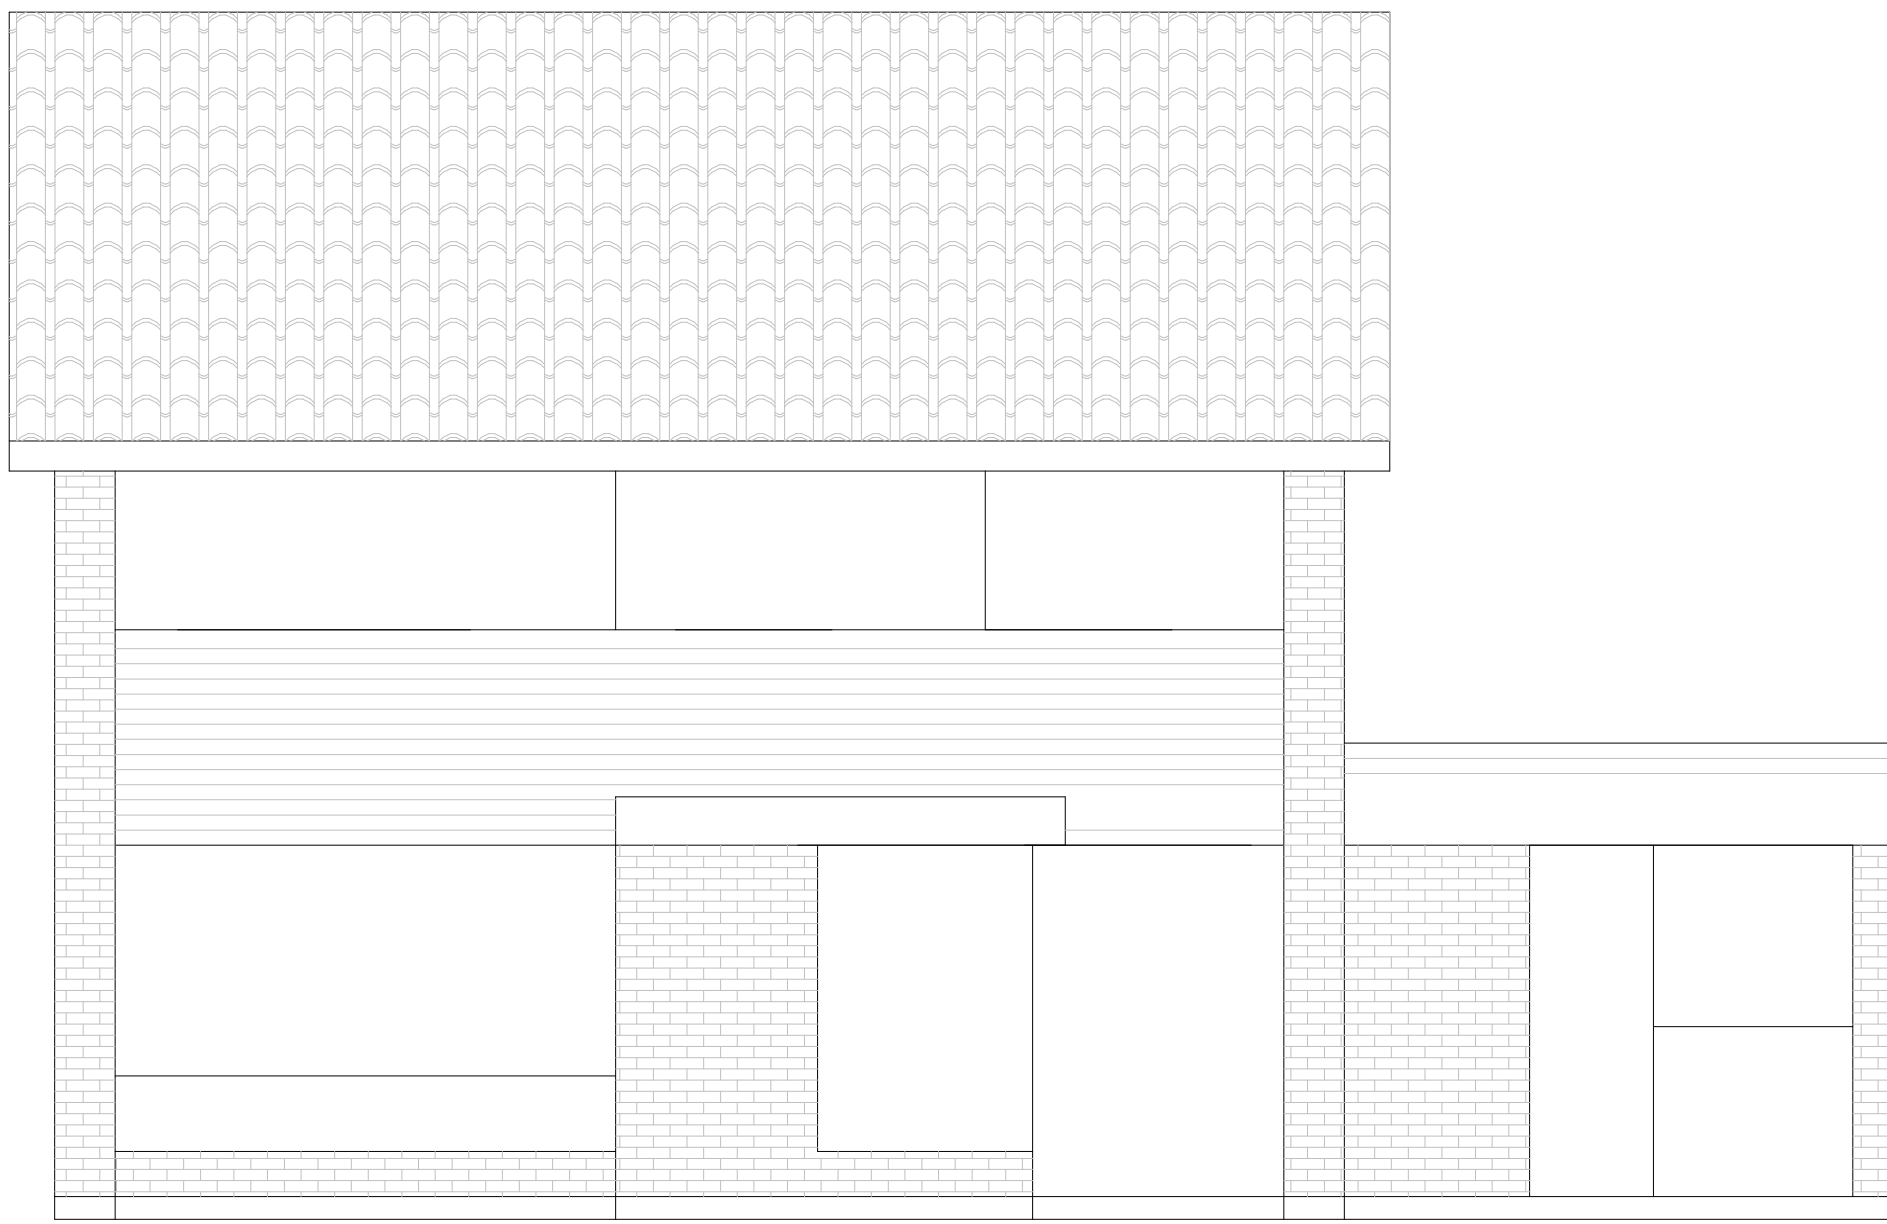


EXISTING FRONT ELEVATION

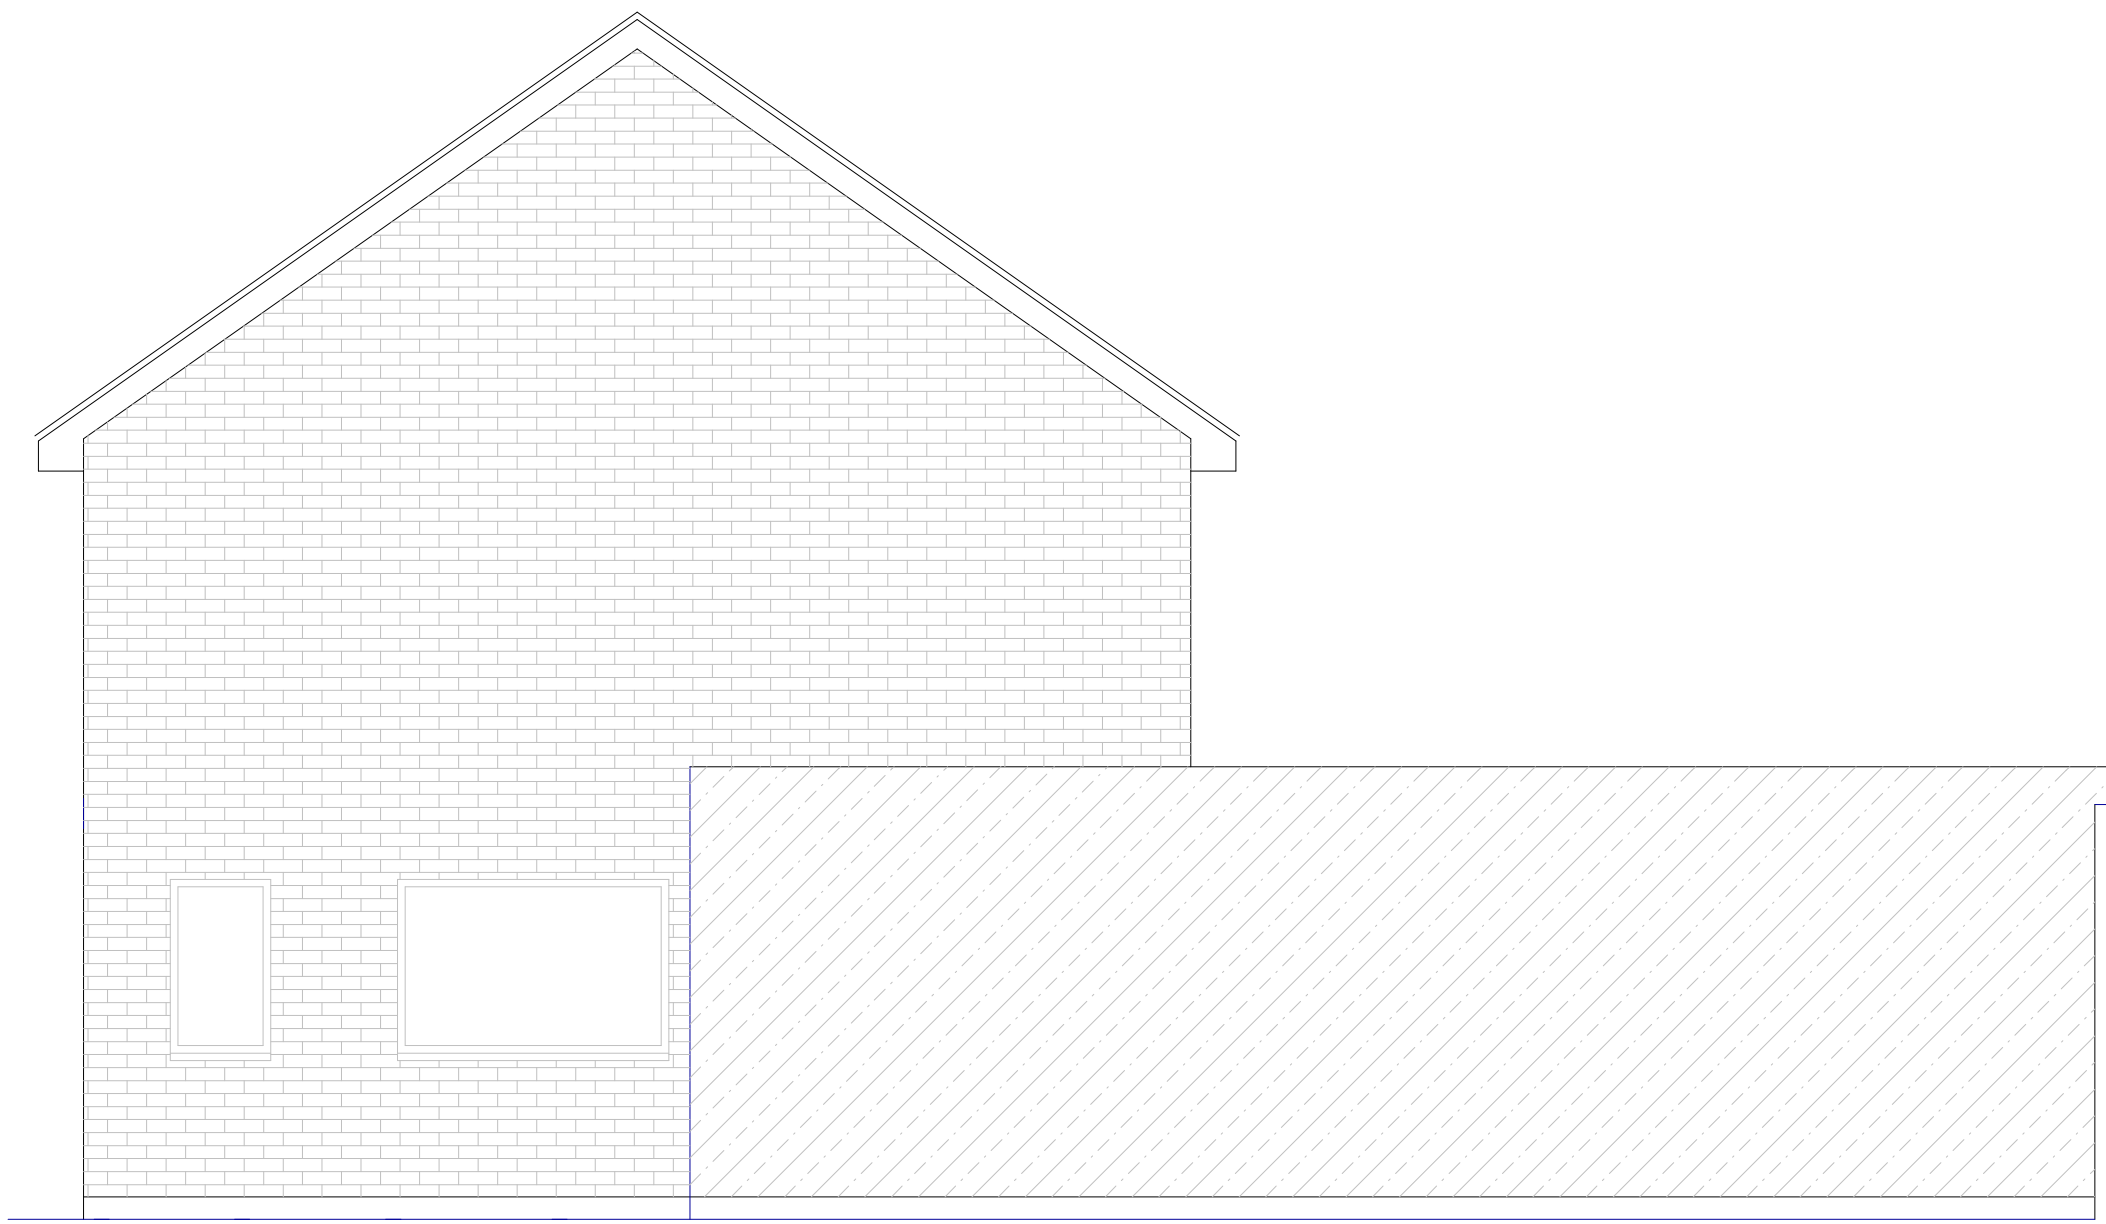

EXISTING SIDE ELEVATION

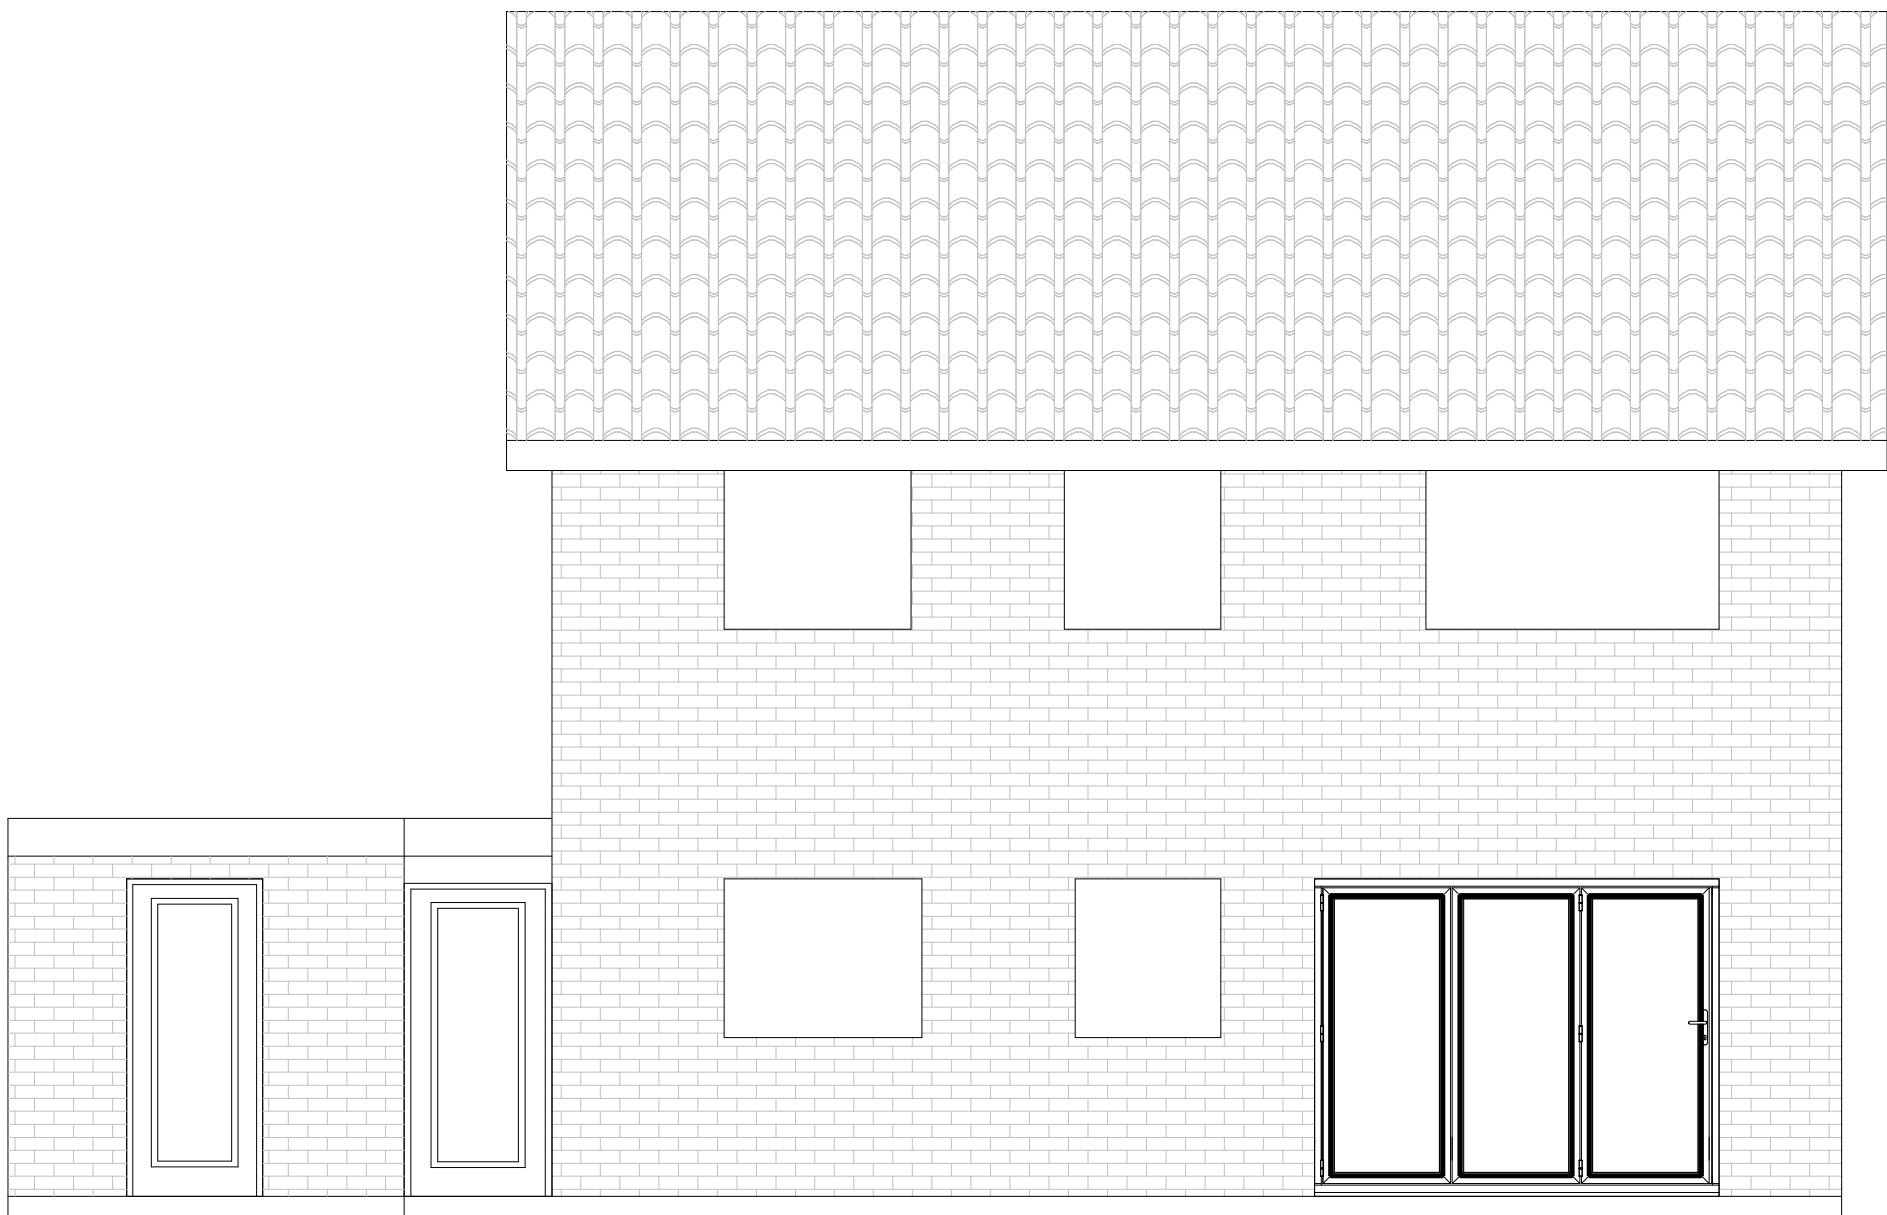


EXISTING REAR ELEVATION

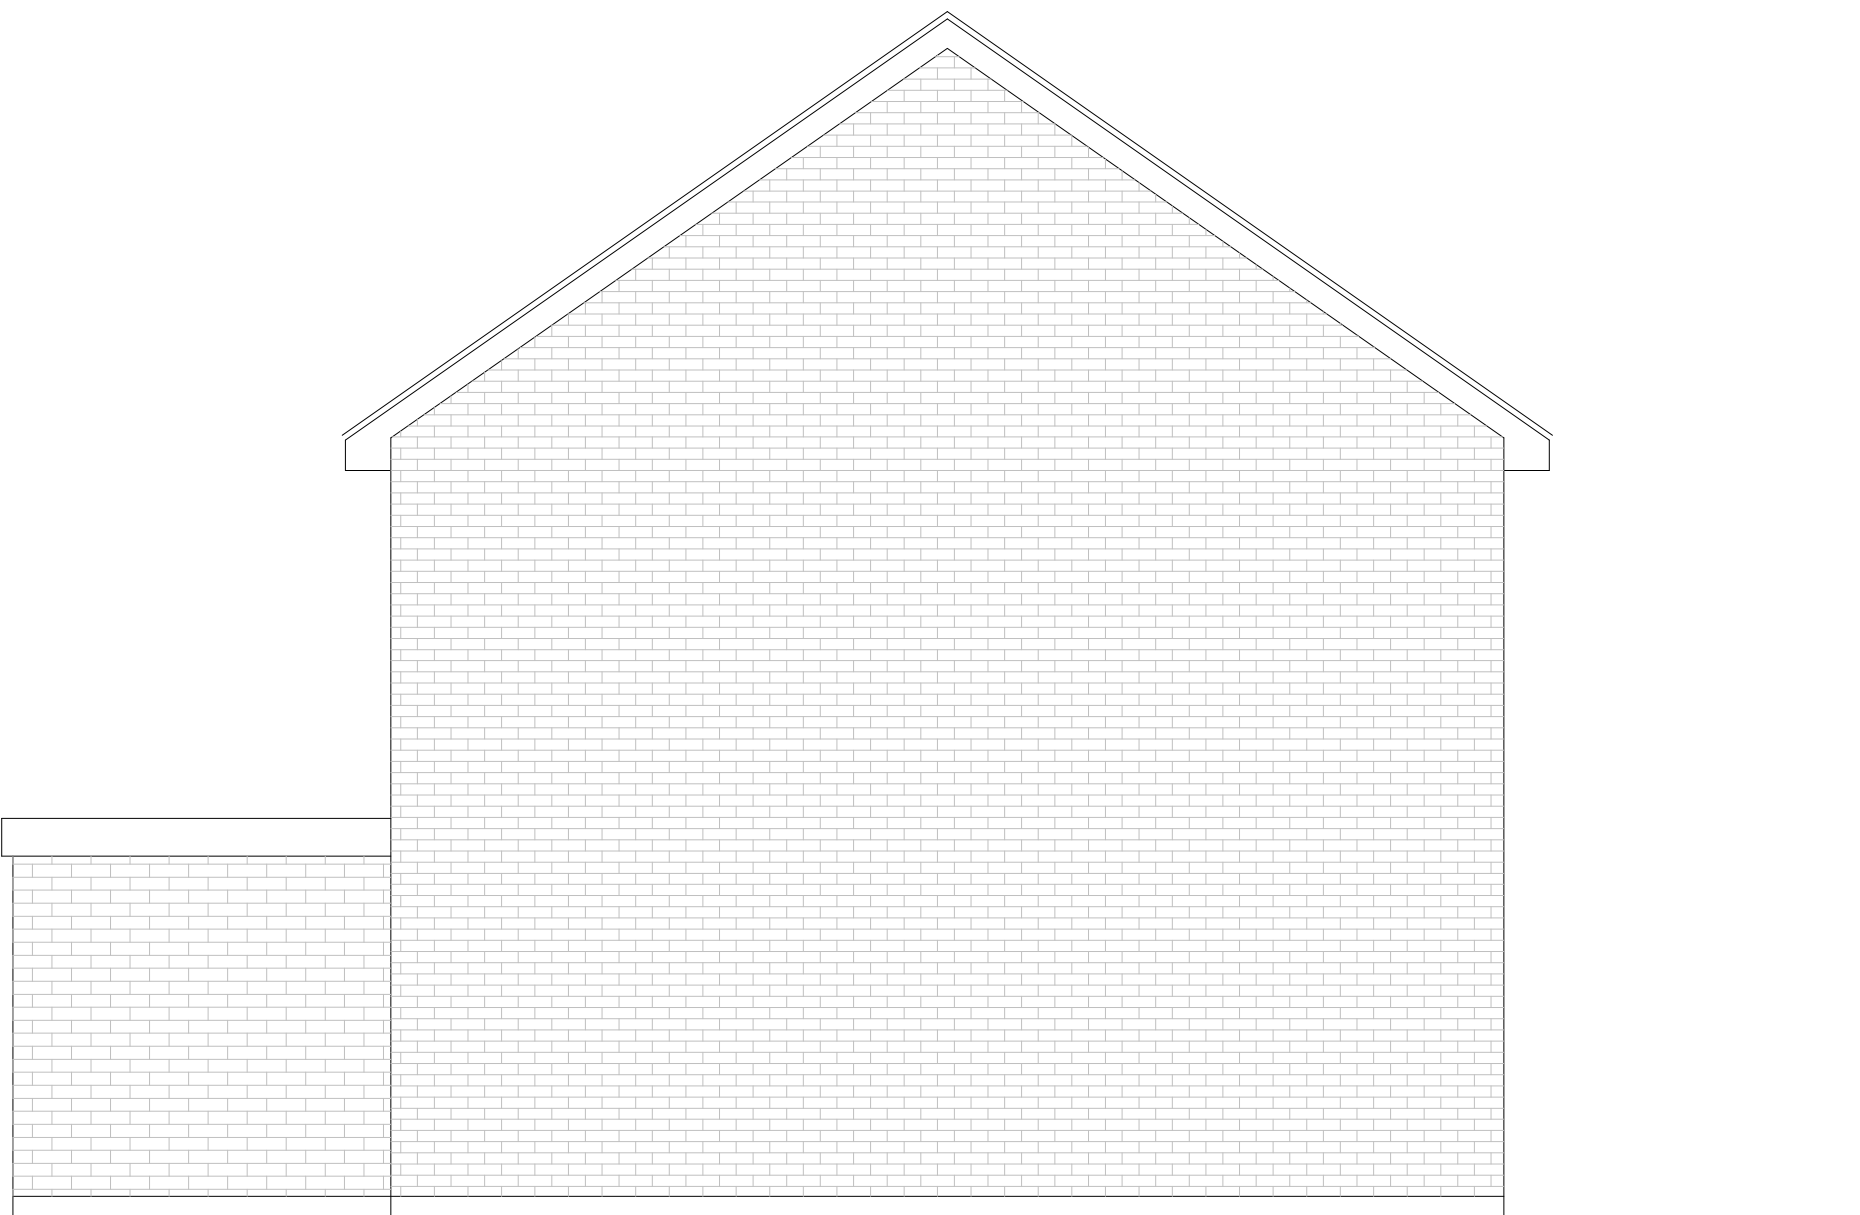

EXISTING SIDE ELEVATION

15 Eleanor Grove
Ickenham UB10 8BH

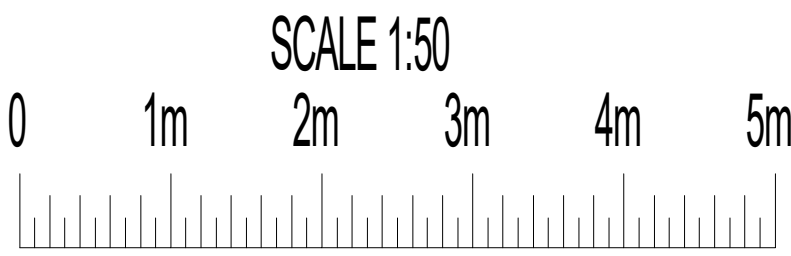

PLAN

Existing Plans & Elevations

PROJECT

Single Storey Rear and Car Port

General Notes:
1. All dimensions to be checked on site prior to construction any discrepancies should be reported to the highest design.
2. All drawings are indicative of construction and requirements only and those design must only.
All files is computer drawing based on drawings can vary on printing check on site for building.
Copyright: Highford Design 2022
This drawing should not be used to calculate areas for the purpose of valuations. All dimensions to be checked
on site by contractor and such dimensions to be their responsibility

DWG No

03
Rev: - f

Date: January 2022
Project: 15 Eleanor Grove, Ickenham
Scale 1:50 @ A0
Checked: AW
Drawing Title: Plans and Elevations
Status: Planning
Job No: 363

Highford
Design and Build Limited
27 Bellamy Close, Ickenham, Middlesex, UB10 8SJ
email: info@highforddesign.co.uk - web: www.highforddesign.co.uk
telephone: 01845 622515 - mobile: 01957 340205