


## Location Map




## Block Plan 1: 500


		Purpose: Planning	Description	Sheet Name	Project No:	Sheet No:	Contact info:
Drawings to be read in conjunction with all relevant documentation. Do not scale from this drawing. All written dimensions to be checked on site before work commences. Discrepancies, where identified, must be reported to Divi-Design.	This drawing may be copied by an authorised officer of the Local Authority with the sole purpose to assist in the determination of Planning or Building Regulations application and may not be used for any other purpose unless otherwise agreed in writing.	Scale: As indicated @A3 Date: Jun 2022	Proposed development at 35 Northfield Park, Hayes, UB3 4NU	Location and Block Plan	21252	PL01	e-mail: info@divi-design.co.uk tel: 0203 488 2828 web: www.divi-design.co.uk Kemp House, 152 City Road London, EC1V 2NX

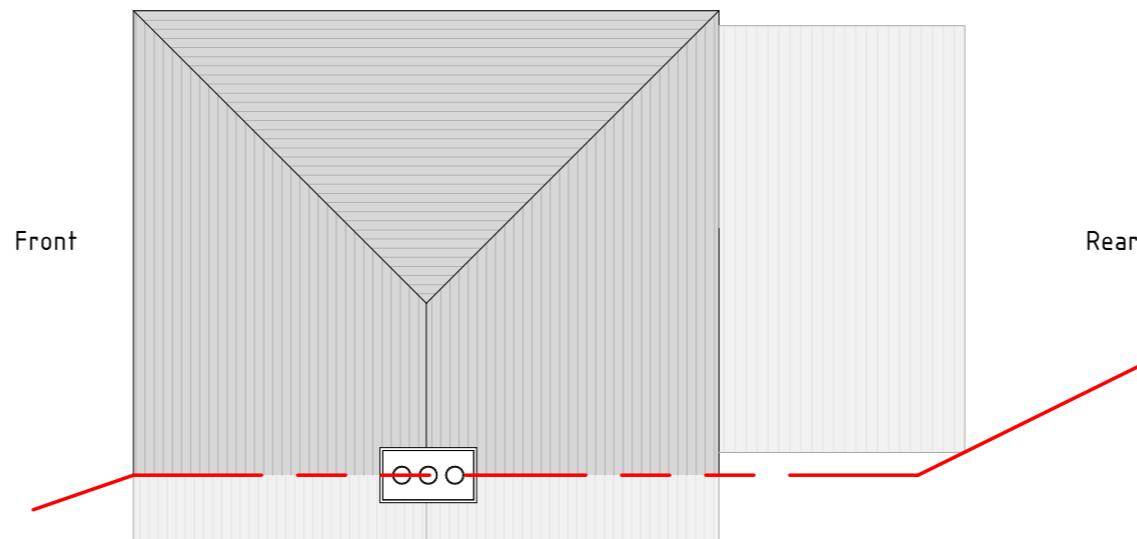

Existing Roof Plan  
1: 100

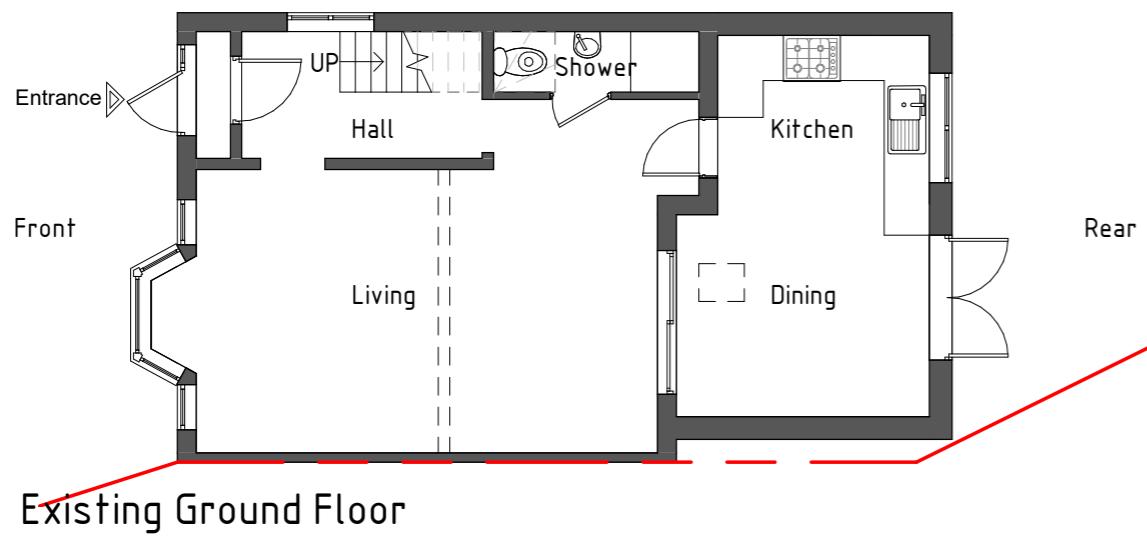

Existing Ground Floor  
1: 100

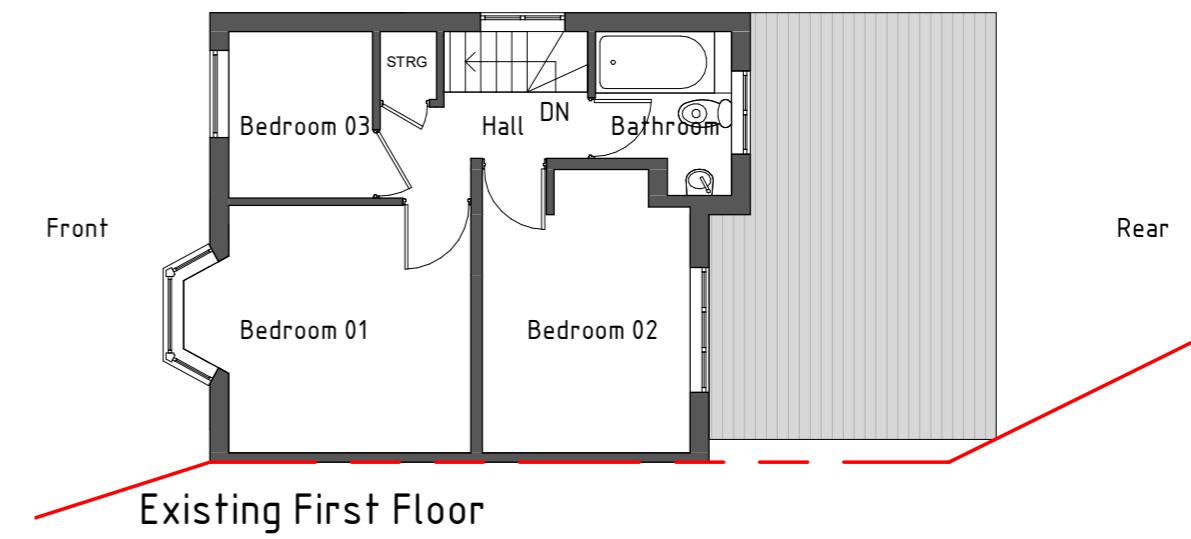


Existing First Floor  
1: 100

Purpose: Planning	Description	Sheet Name	Project No:	Sheet No:	Contact info:
Scale: 1 : 100 @A3 Date: Jun 2022	Proposed development at 35 Northfield Park, Hayes, UB3 4NU	Existing Plans	21252	PL02	e-mail: info@divi-design.co.uk tel: 0203 488 2828 web: www.divi-design.co.uk Kemp House, 152 City Road London, EC1V 2NX



Existing Front Elevation (No Changes)  
1: 100

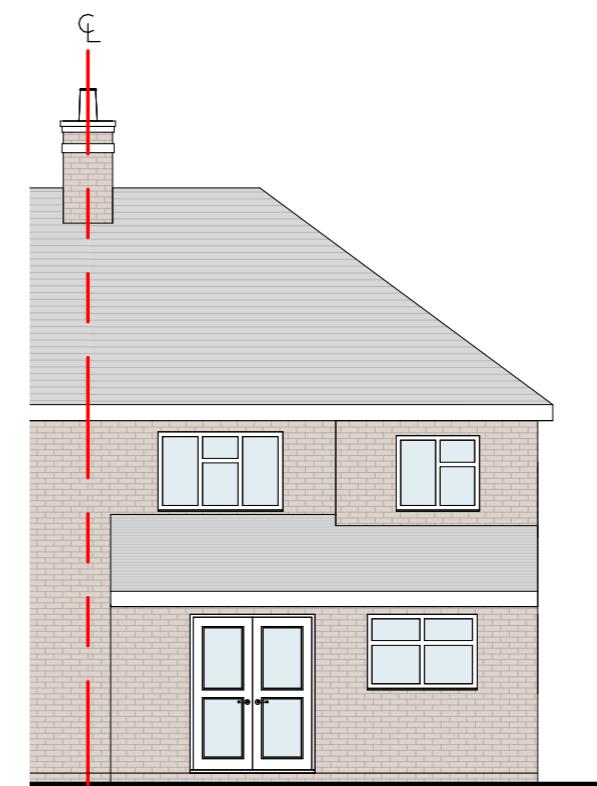


Existing Rear Elevation (No Changes)  
1: 100




Existing Side Elevation (No Changes)  
1: 100

Purpose: Planning	Description	Sheet Name	Project No:	Sheet No:	Contact info:
Scale: 1 : 100 @A3 Date: Jun 2022	Proposed development at 35 Northfield Park, Hayes, UB3 4NU	Existing Elevations (No Changes)	21252	PL03	e-mail: info@divi-design.co.uk tel: 0203 488 2828 web: www.divi-design.co.uk Kemp House, 152 City Road London, EC1V 2NX

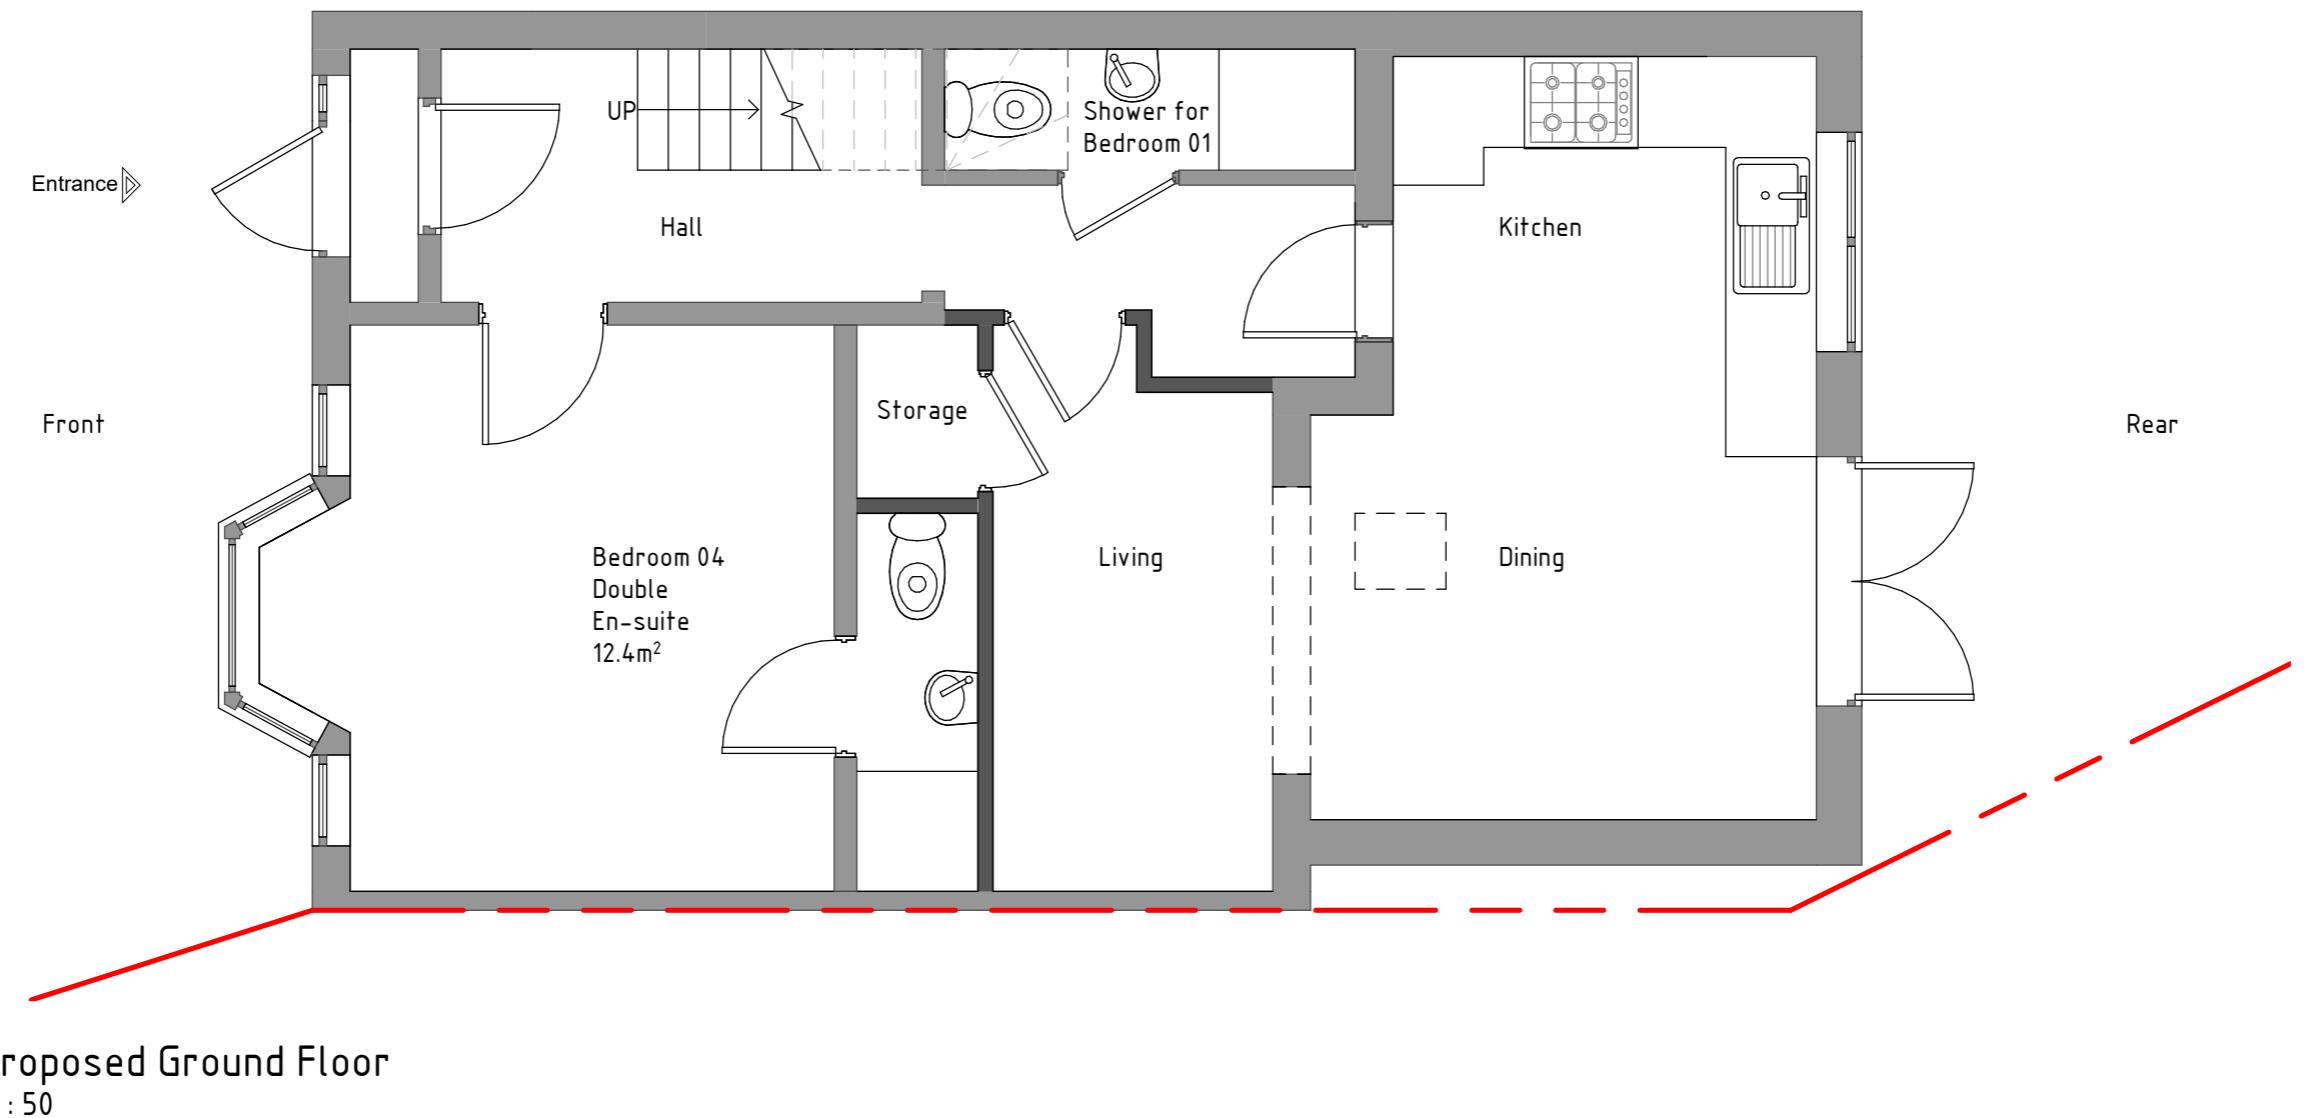

Purpose: Planning	Description	Sheet Name	Project No:	Sheet No:	Contact info:
Scale: 1:50 @A3 Date: Jun 2022	Proposed development at 35 Northfield Park, Hayes, UB3 4NU	Proposed Plan	21252	PL04	e-mail: info@divi-design.co.uk tel: 0203 488 2828 web: www.divi-design.co.uk Kemp House, 152 City Road London, EC1V 2NX

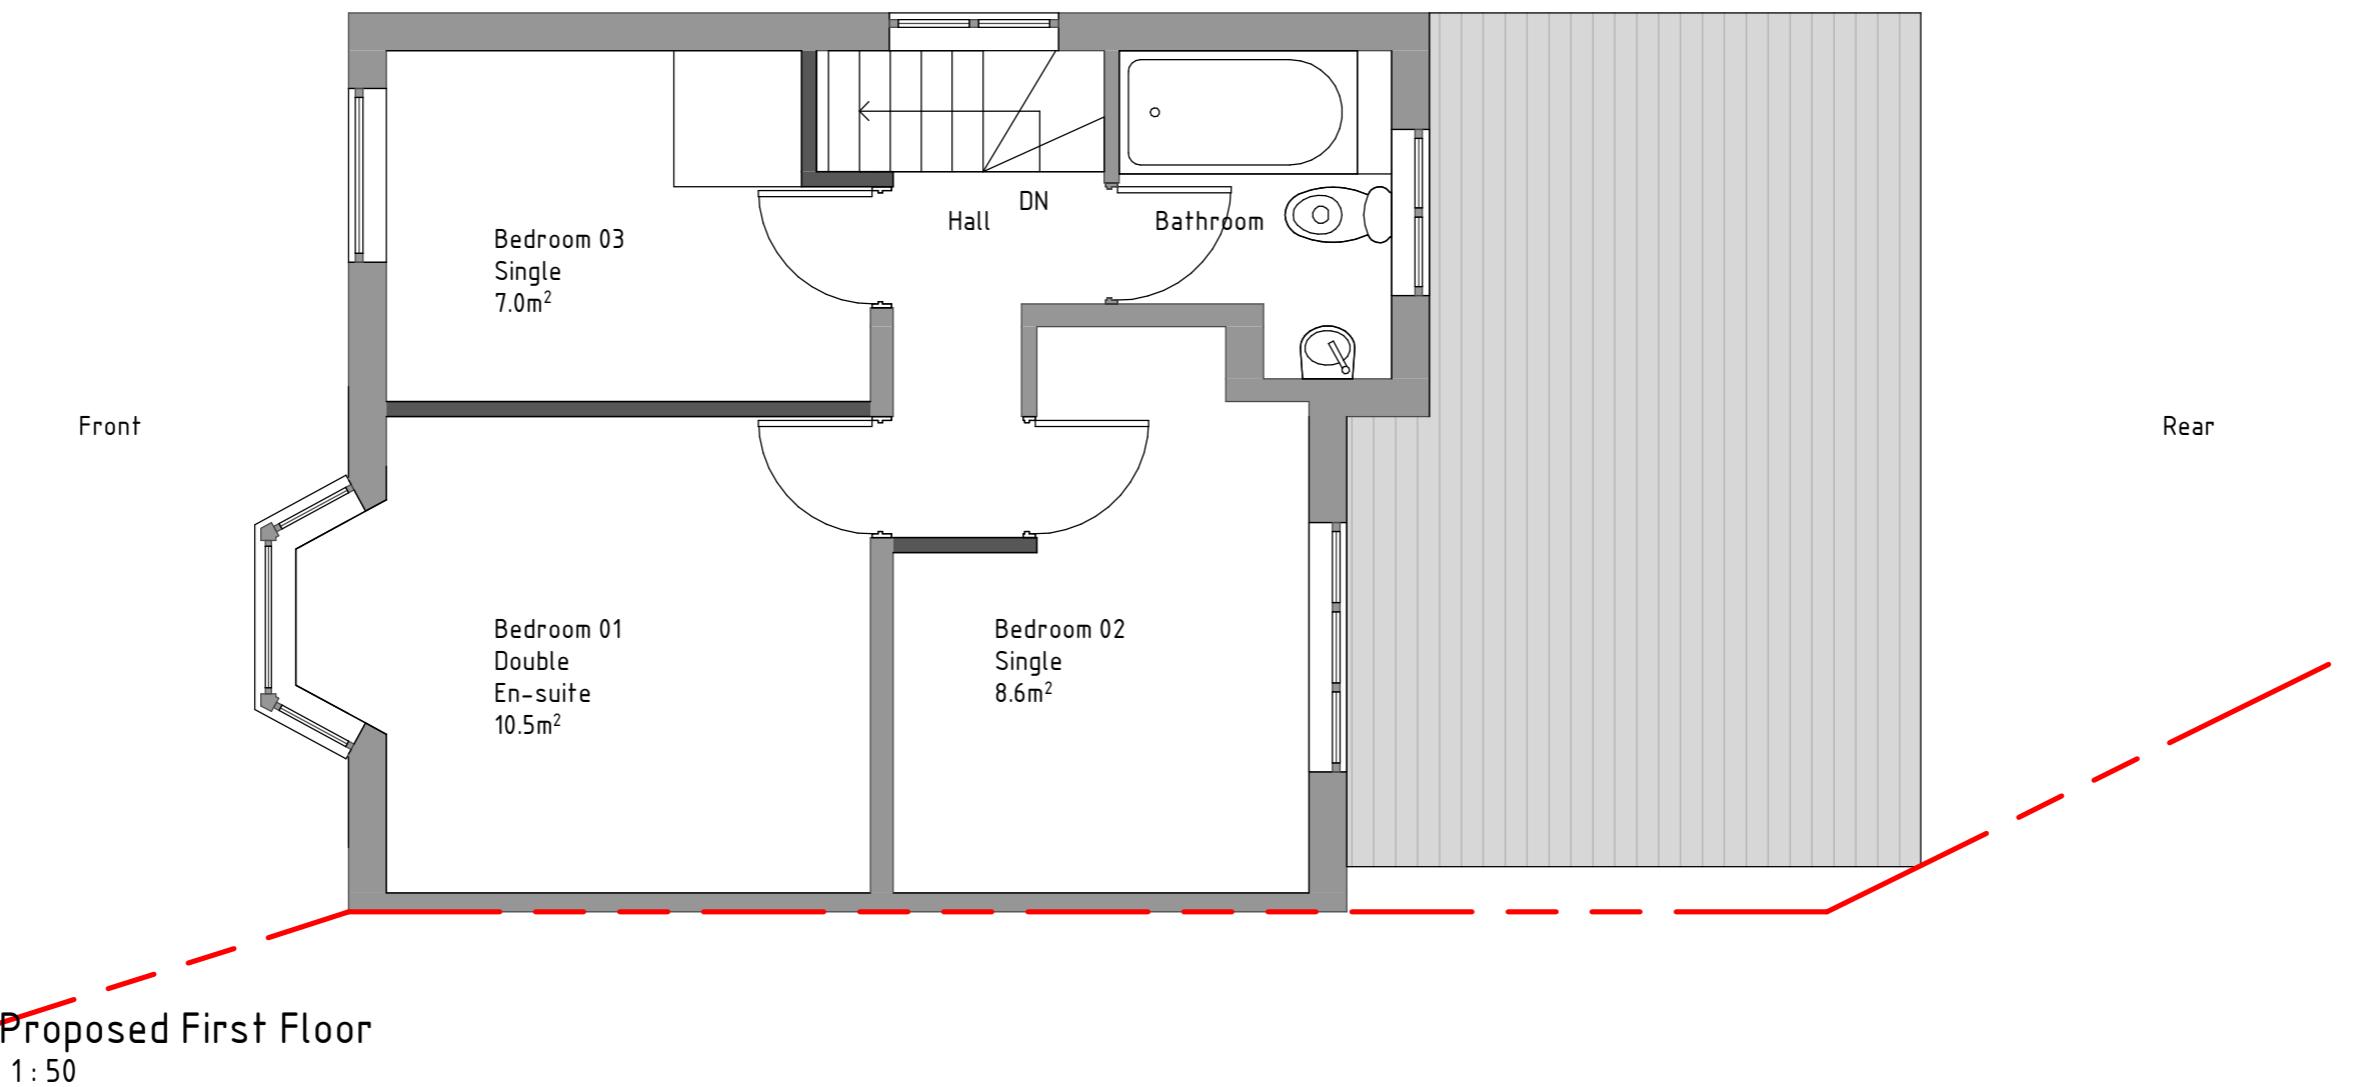

Purpose: Planning	Description	Sheet Name	Project No:	Sheet No:	Contact info:
Scale: 1 : 50 @A3 Date: Jun 2022	Proposed development at 35 Northfield Park, Hayes, UB3 4NU	Proposed Plan	21252	PL05	e-mail: info@divi-design.co.uk tel: 0203 488 2828 web: www.divi-design.co.uk Kemp House, 152 City Road London, EC1V 2NX

