


# MICHAEL OAKES ARCHITECTS LTD.

Michael Oakes (Director) B.A. Hons Arch, Dipl. Arch, Registered Architect

REGISTERED ARCHITECTS, DESIGNERS + ILLUSTRATORS

Telephone: 01895 235089 - E-mail: michaeloakesarchitect@googlemail.com

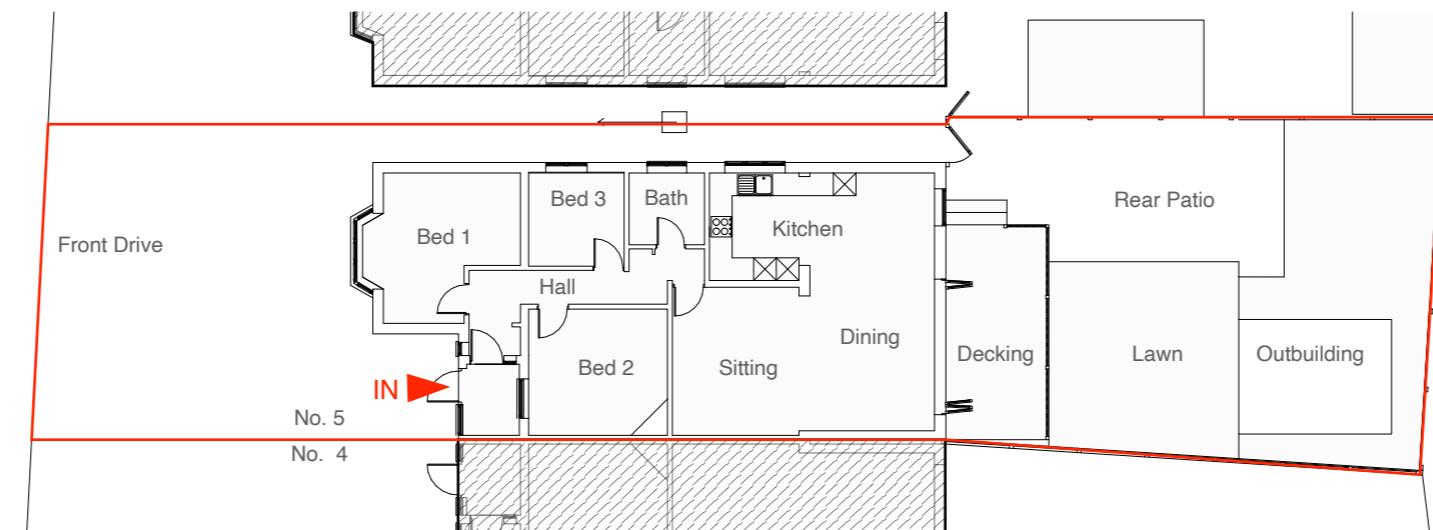

Address

5 Denbigh Close, Ruislip  
HA4 6JU

Client

Gareth Williams

Date

December  
2024



1:200 @ A3 / 1:100 @ A1

0 5 10 20m

Drawing Title

**Location + Block Plan**

Project no./ Stage/

0447- PLA-

Drawing no./ Revision

03\_A

Revision notes:

Drawn by: IR

A - First Issue




Rear Garden

# MICHAEL OAKES ARCHITECTS LTD.

Michael Oakes (Director) B.A. Hons Arch, Dipl. Arch, Registered Architect

REGISTERED ARCHITECTS, DESIGNERS + ILLUSTRATORS

Telephone: 01895 235089 - E-mail: michaeloakesarchitect@googlemail.com

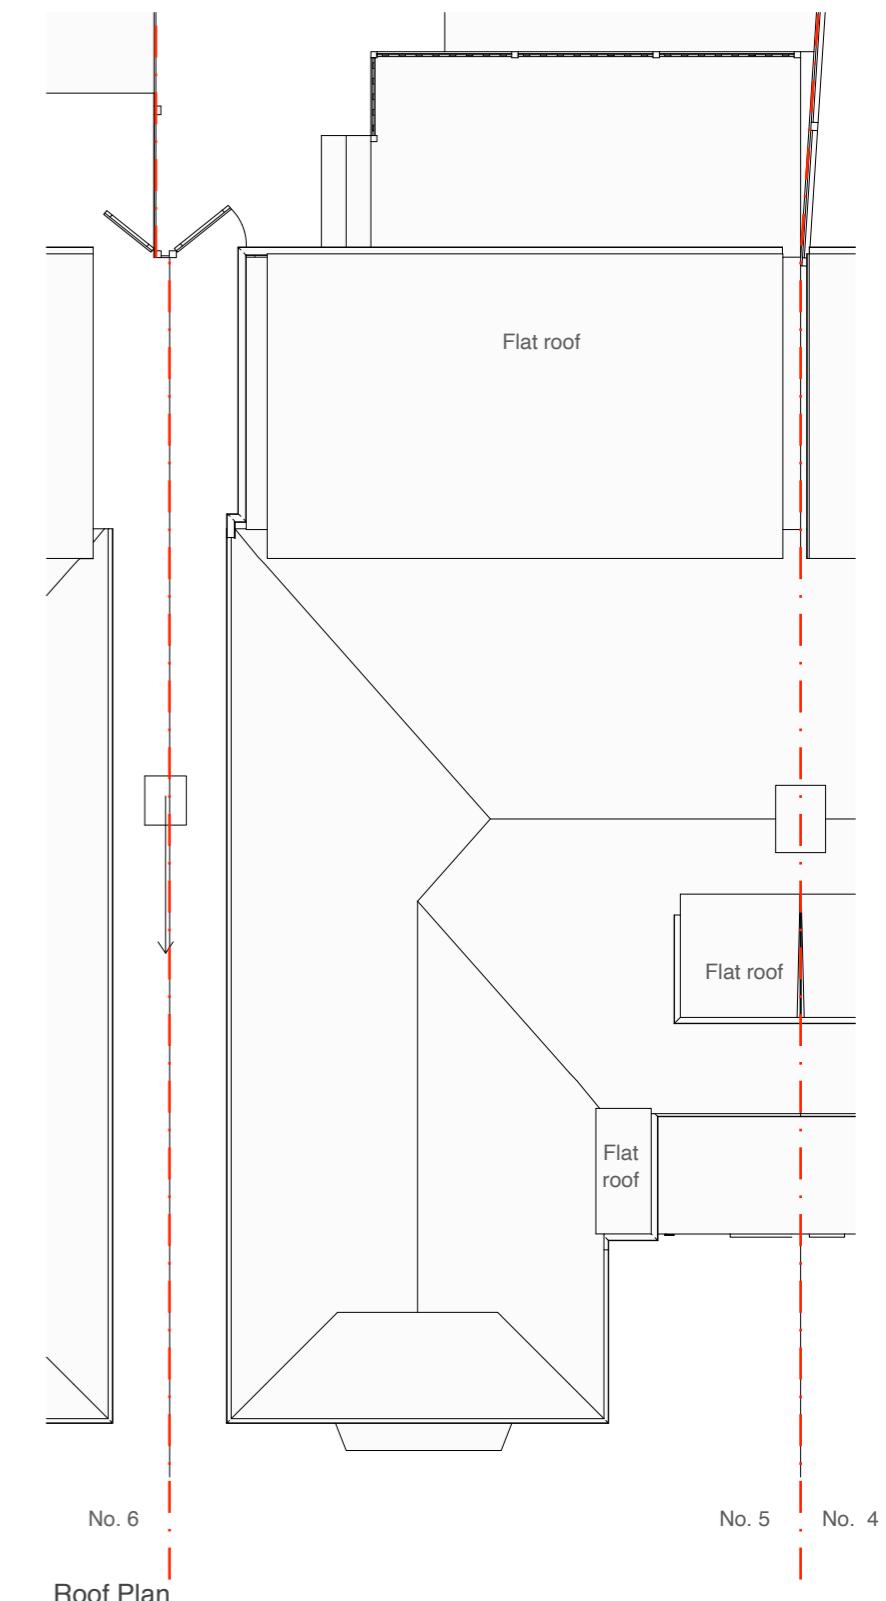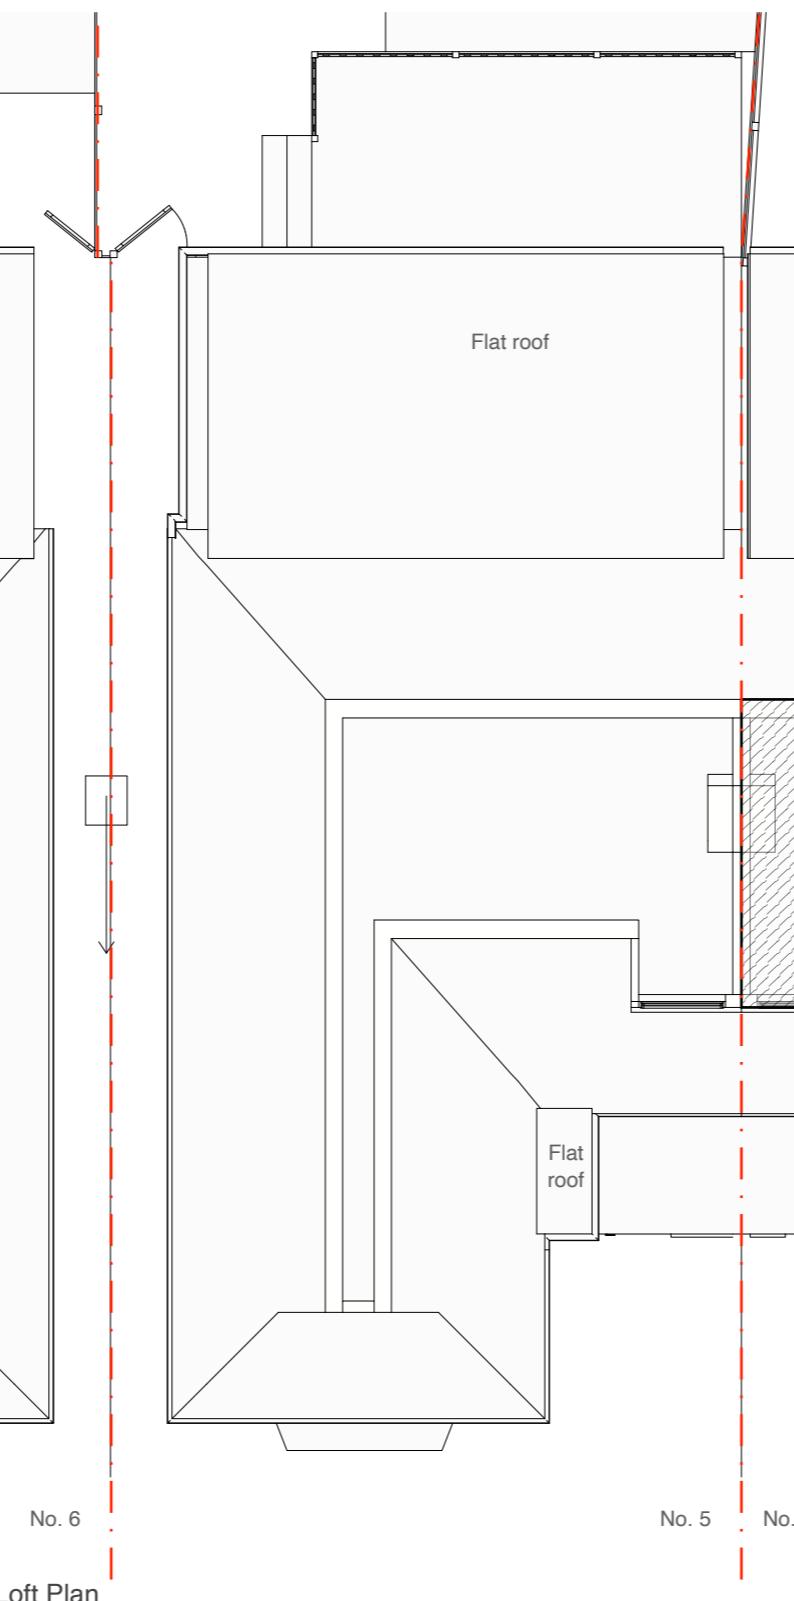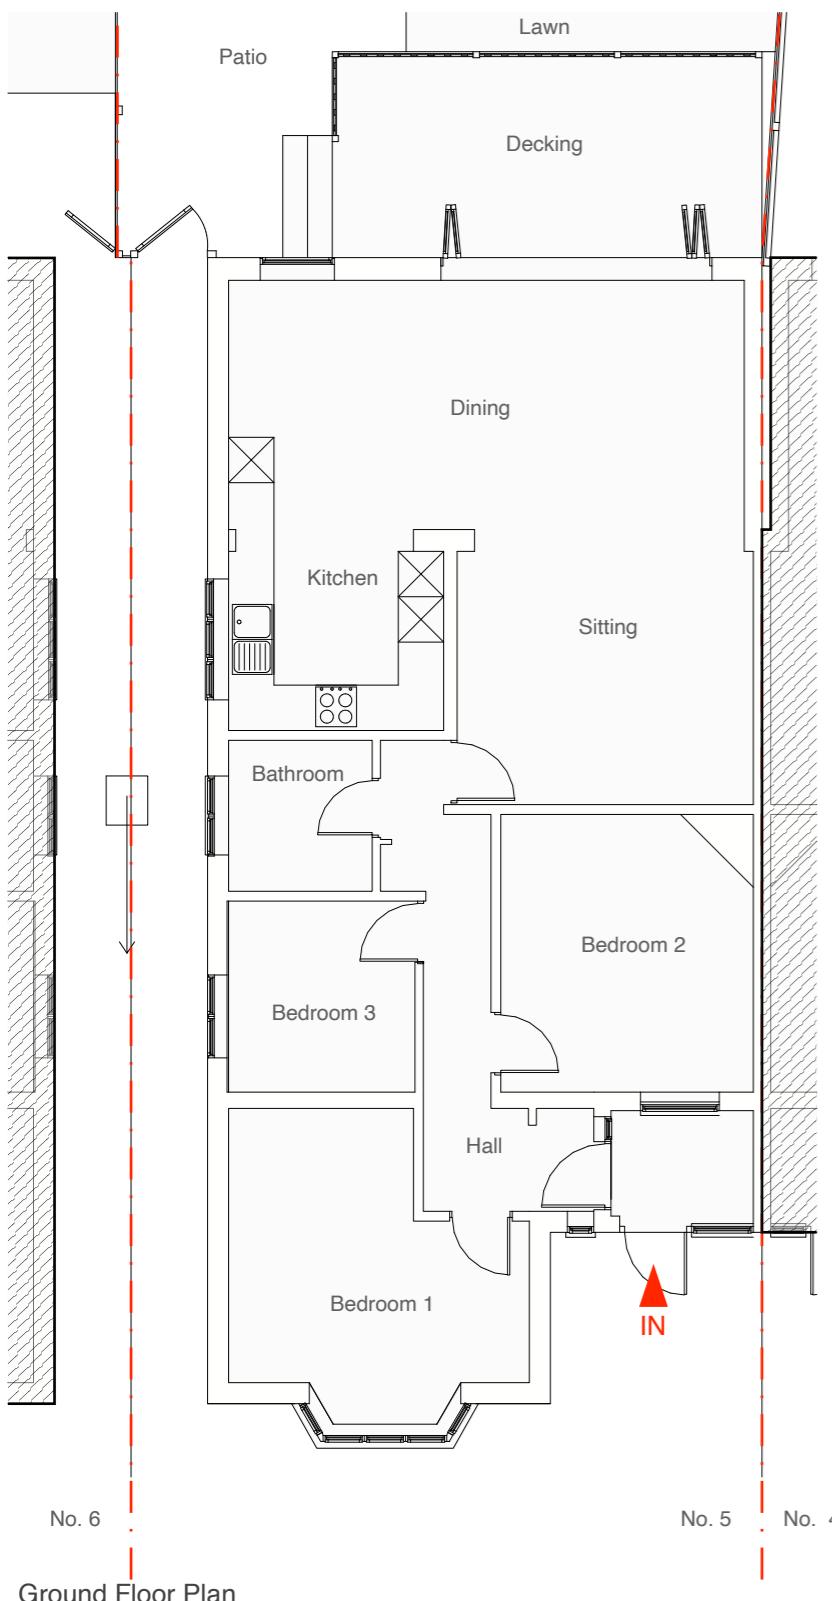

Address

5 Denbigh Close, Ruislip  
HA4 6JU

Client

Gareth Williams

Date

December  
2024



1:100 @ A3  
0 1 2 3 4 5 10m

Drawing Title

**As Existing**  
Floor Plans

Project no./ Stage/

0447- PLA-

Drawing no./ Revision

04\_A

Revision notes:

A - First Issue



Drawn by: IR

# MICHAEL OAKES ARCHITECTS LTD.

Michael Oakes (Director) B.A. Hons Arch, Dipl. Arch, Registered Architect

REGISTERED ARCHITECTS, DESIGNERS + ILLUSTRATORS

Telephone: 01895 235089 - E-mail: michaeloakesarchitect@googlemail.com

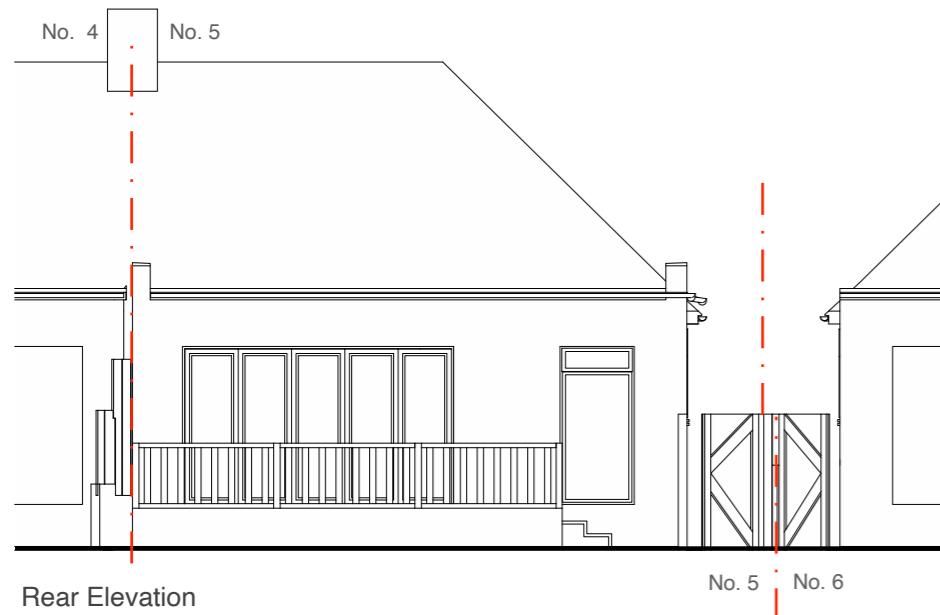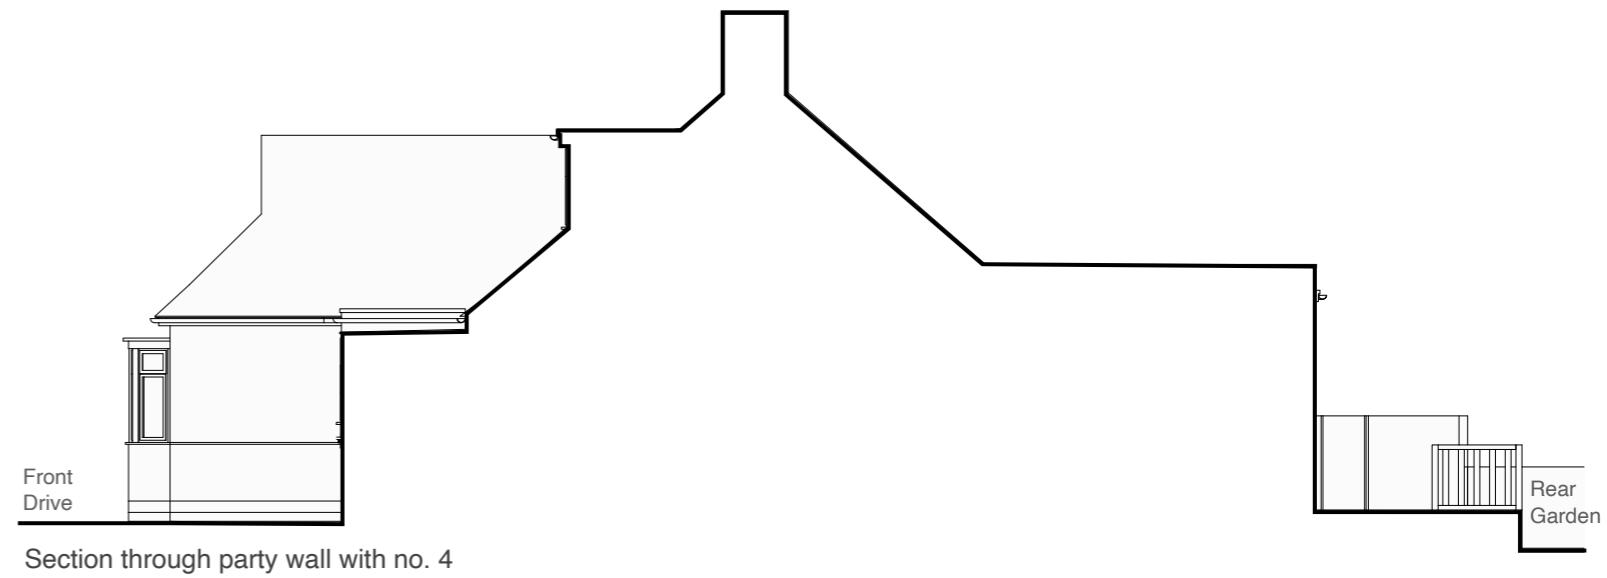

**NOTE!**  
Boundary here varies

Address

5 Denbigh Close, Ruislip  
HA4 6JU

Client

Gareth Williams

Date

December  
2024

Drawing Title

**As Existing  
Elevations**

Project no./ Stage/

0447- PLA-

Drawing no./ Revision

05\_A

Revision notes:

A - First Issue

Drawn by: IR

# MICHAEL OAKES ARCHITECTS LTD.

Michael Oakes (Director) B.A. Hons Arch, Dipl. Arch, Registered Architect

REGISTERED ARCHITECTS, DESIGNERS + ILLUSTRATORS


Telephone: 01895 235089 - E-mail: michaeloakesarchitect@googlemail.com



3D View from Denbigh Close



3D View from Denbigh Close

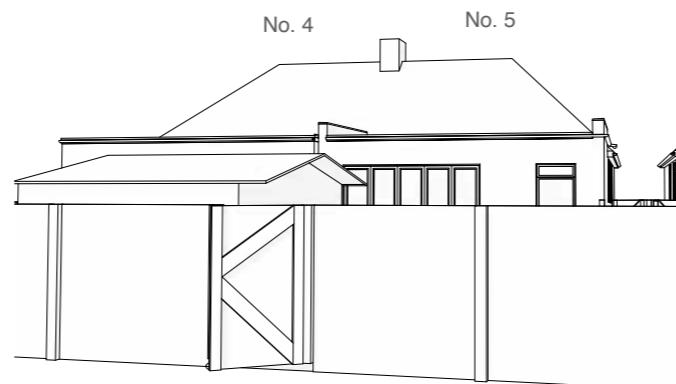

3D View from the alleyway outside rear boundary gate

Address

5 Denbigh Close, Ruislip  
HA4 6JU

Client

Gareth Williams

Date

December  
2024

Drawing Title

**As Existing**  
3D Views

Project no./ Stage/

0447- PLA-

Drawing no./ Revision

06\_A

Revision notes:

A - First Issue

Drawn by: IR