


Ground Floor Plan

(Scale 1:50)

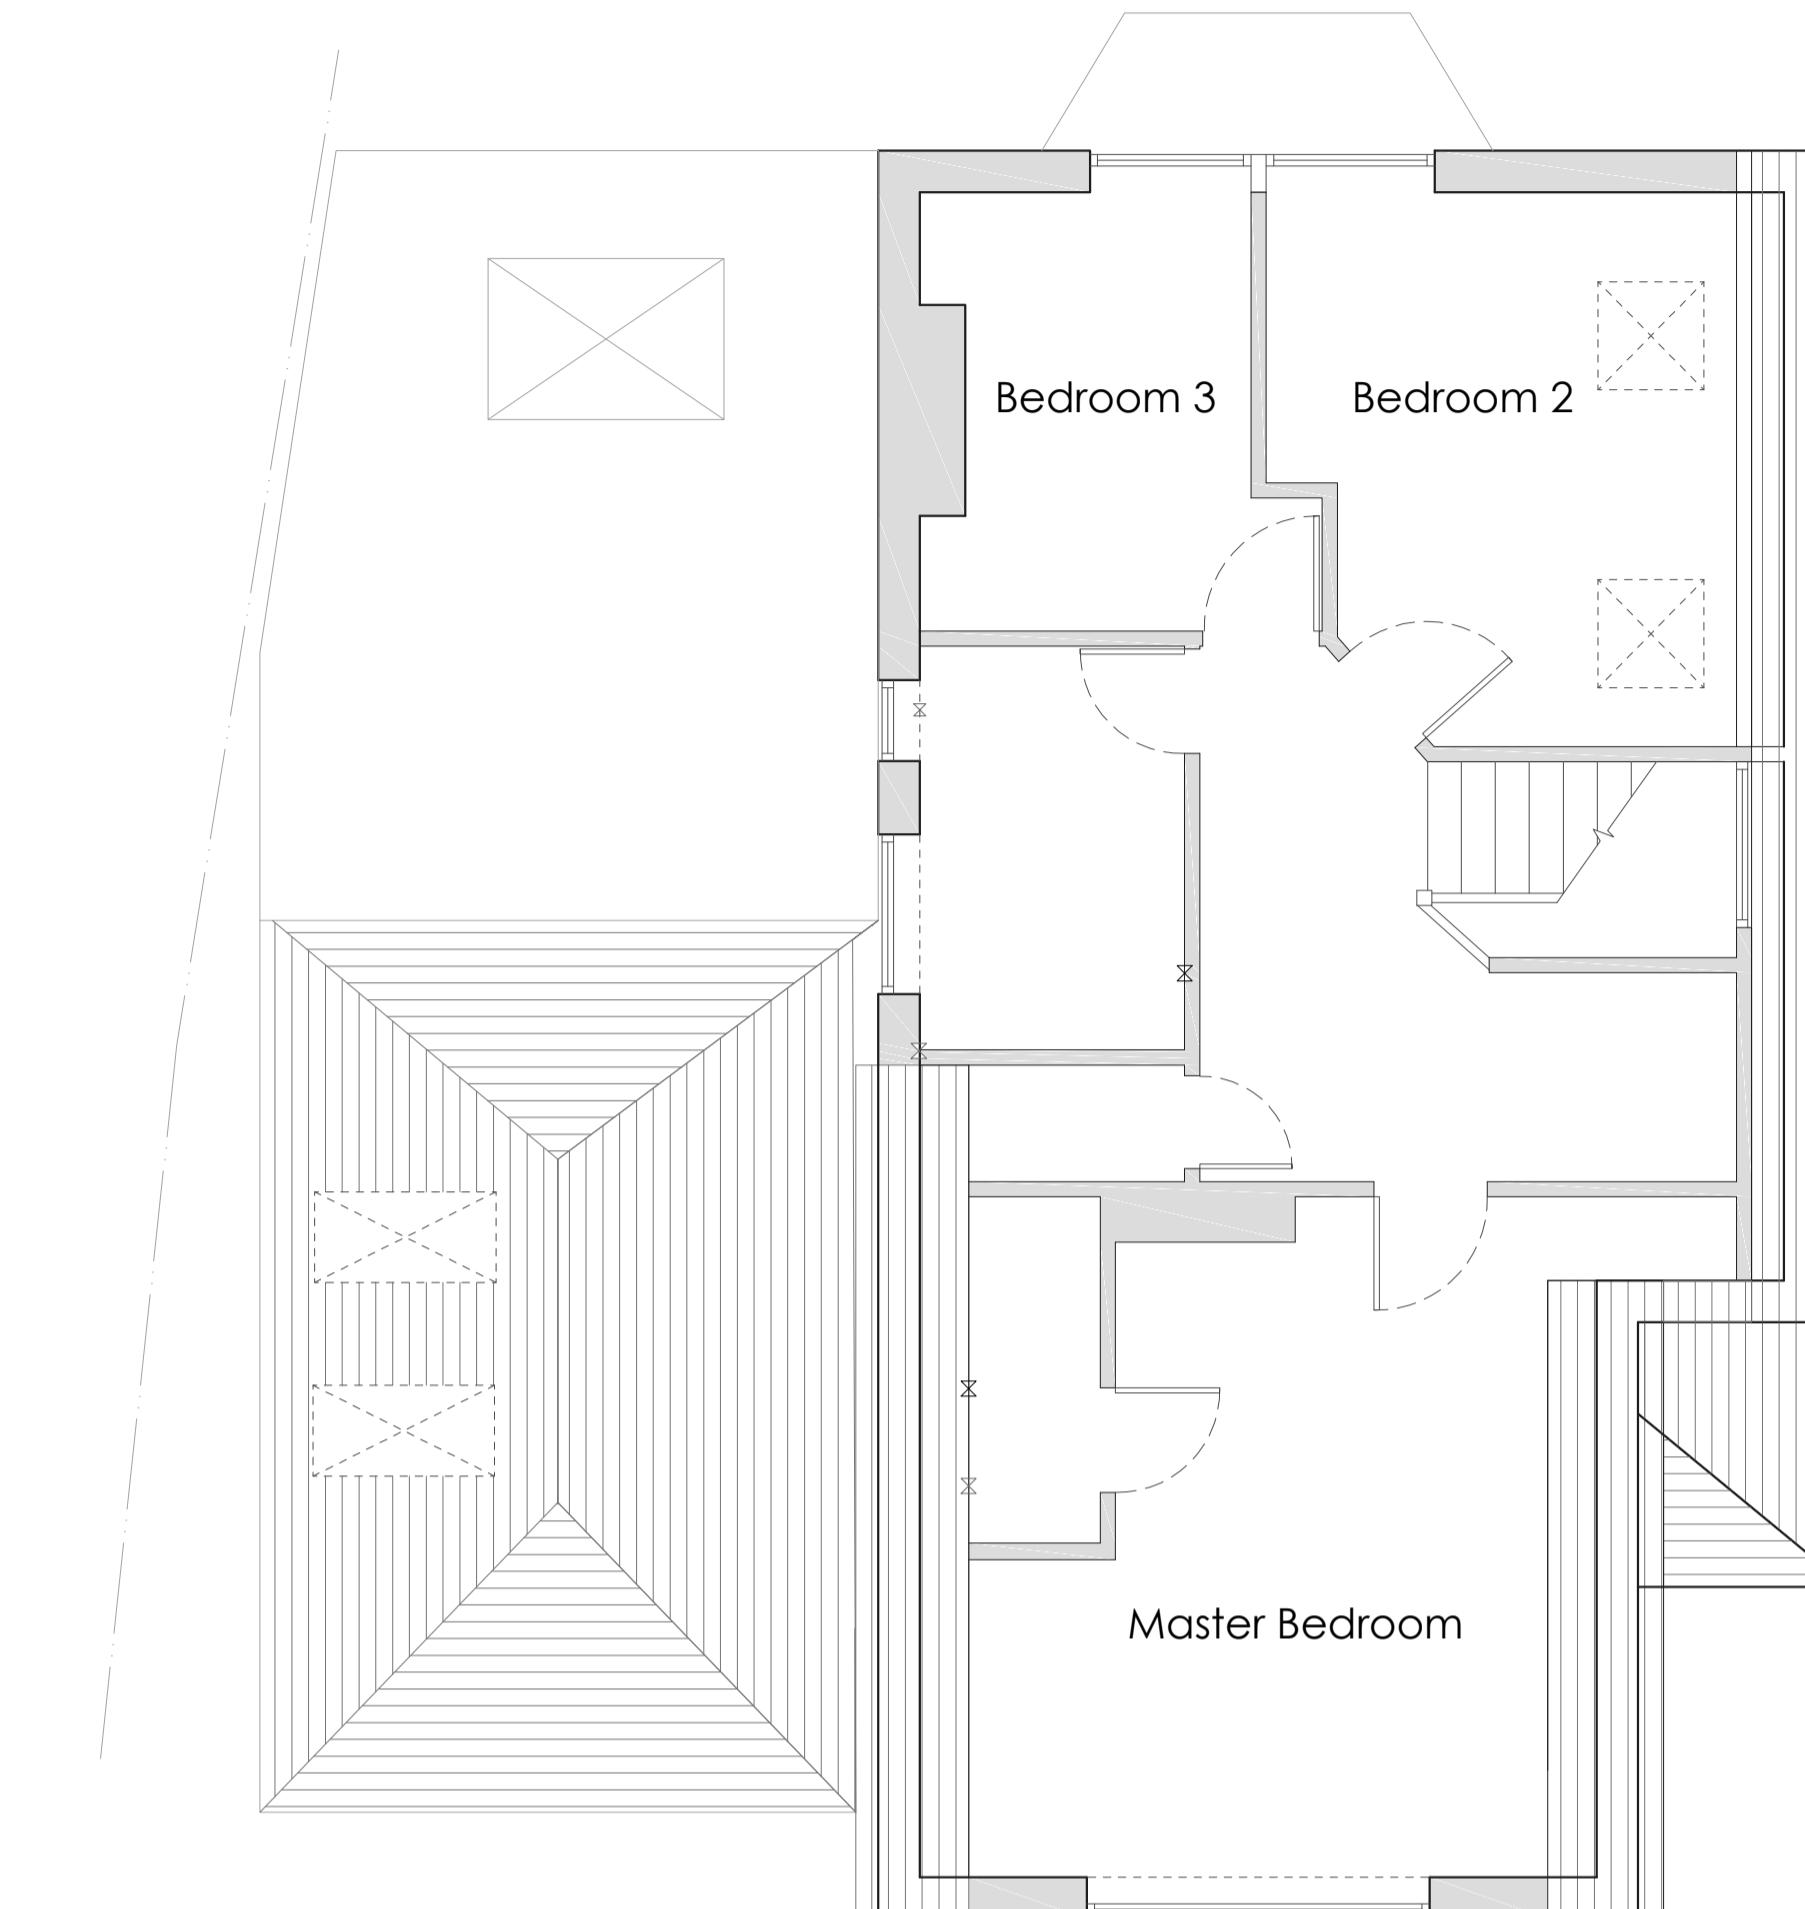

First Floor Plan

(Scale 1:50)



Front Elevation

(Scale 1:100)




Side Elevation

(Scale 1:100)



Rear Elevation

(Scale 1:100)

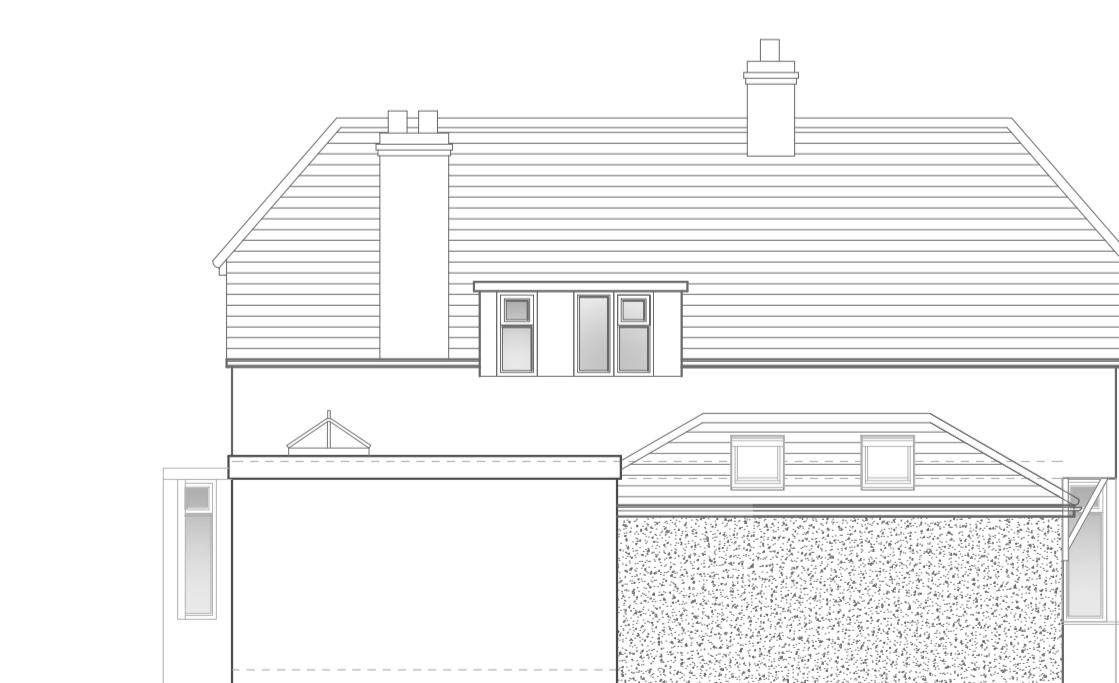

Side Elevation

(Scale 1:100)

Notes		
•	Any discrepancy between drawings and specification to be referred to the Surveyors.	
•	Scaled Dimensions should not be used.	
•	All drawings are to be read in conjunction with the Engineer's details & any anomalies are to be reported to the Contract Administrator.	
Client	Bobbie Rutherford	
Address	94 Bury Street Ruislip HA4 7TG	
Project	Replacement Garage	
Drawing	Proposed Composite Planning Drawing Scheme 4	
Drawn By	SEM	Drawn Date May '21
Scale	As Noted (A1)	
Rev	Amendments	Date
Drawing No. 20210505-02D		
Revision		

1:50
0 0.5 1 1.5 2 2.5 3 3.5 4
1:100
0 1m 2 3 4 5 6 7 8