


Ground Floor Plan
(Scale 1:50)



First Floor Plan
(Scale 1:50)

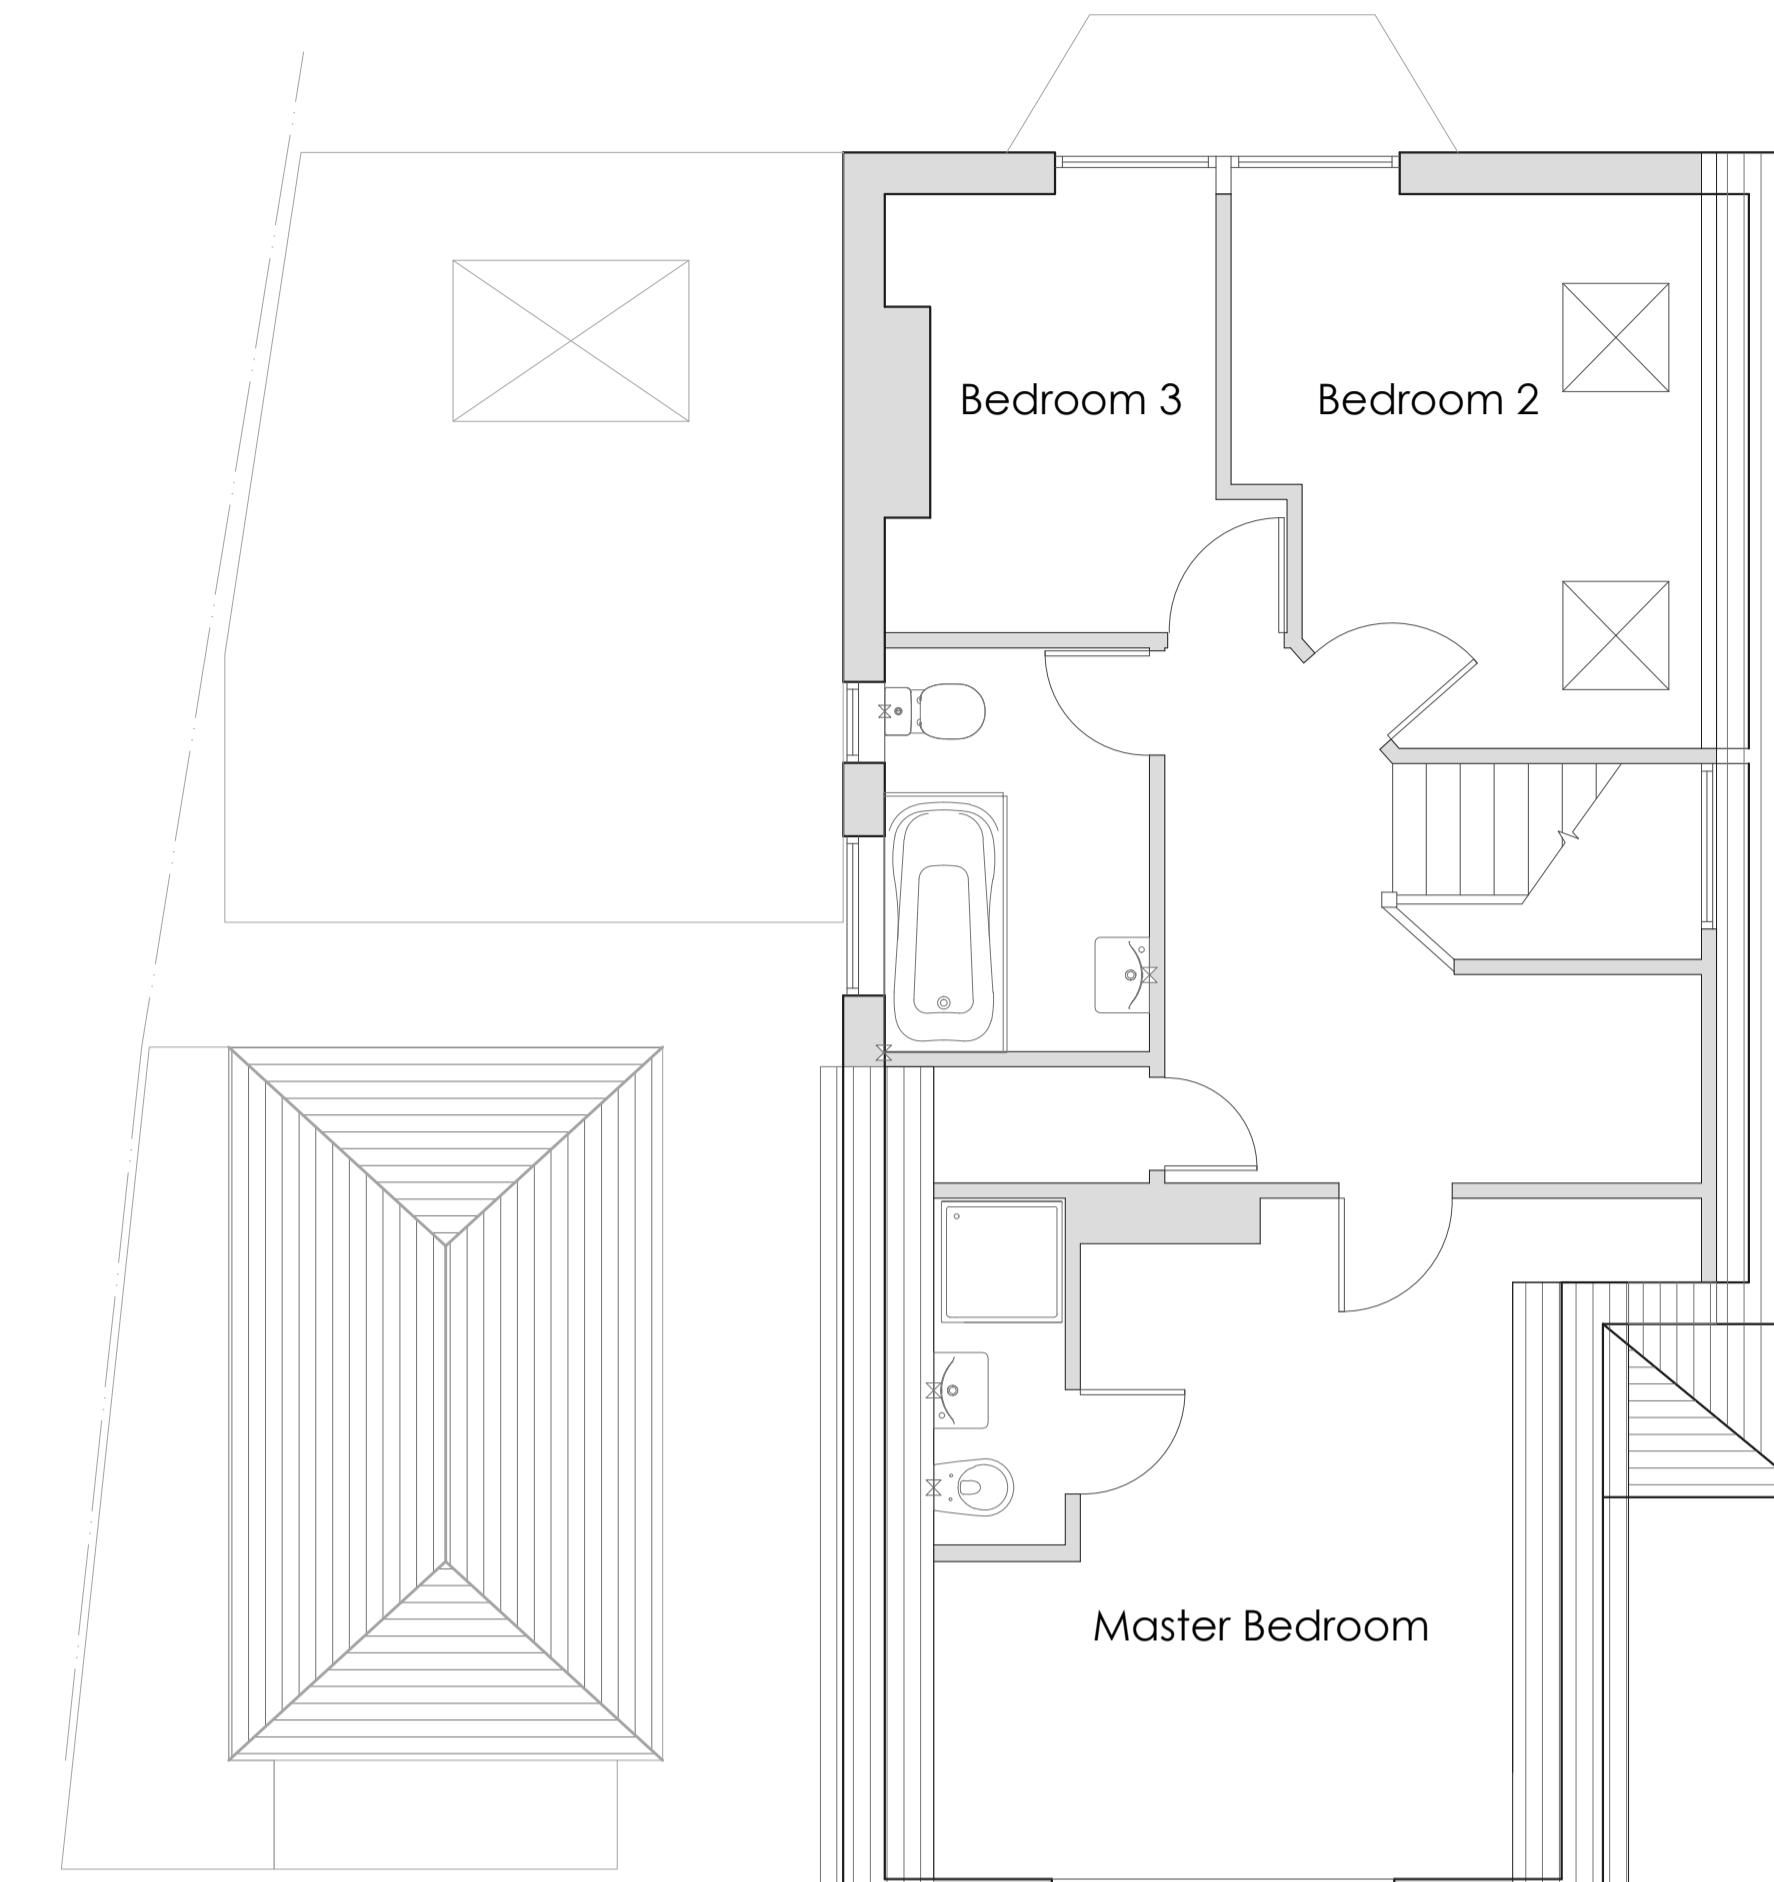

Front Elevation
(Scale 1:100)



Side Elevation
(Scale 1:100)




Rear Elevation
(Scale 1:100)



Side Elevation
(Scale 1:100)

Notes		
•	Any discrepancy between drawings and specification to be referred to the Surveyors.	
•	Scaled Dimensions should not be used.	
•	All drawings are to be read in conjunction with the Engineer's details & any anomalies are to be reported to the Contract Administrator.	
Client	Sylvia Rutherford	
Address	94 Bury Street Ruislip HA4 7TG	
Project		
Drawing	Existing Composite Planning Drawing	
Drawn By	SEM	Drawn Date Feb '25
Scale	As Noted (A1)	
Rev	Amendments	Date
Drawing No. 0250121-01		
Revision		

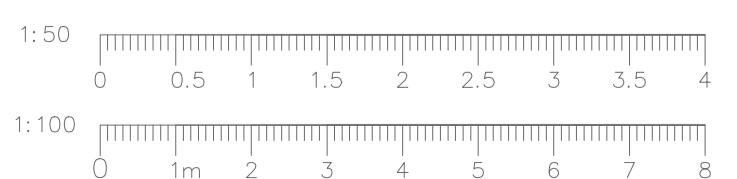

1:50
0 0.5 1 1.5 2 2.5 3 3.5 4

1:100
0 1m 2 3 4 5 6 7 8