



**Location Plan**  
Scale 1:1250

1:1250 5 20 0 10 50 100 Metre

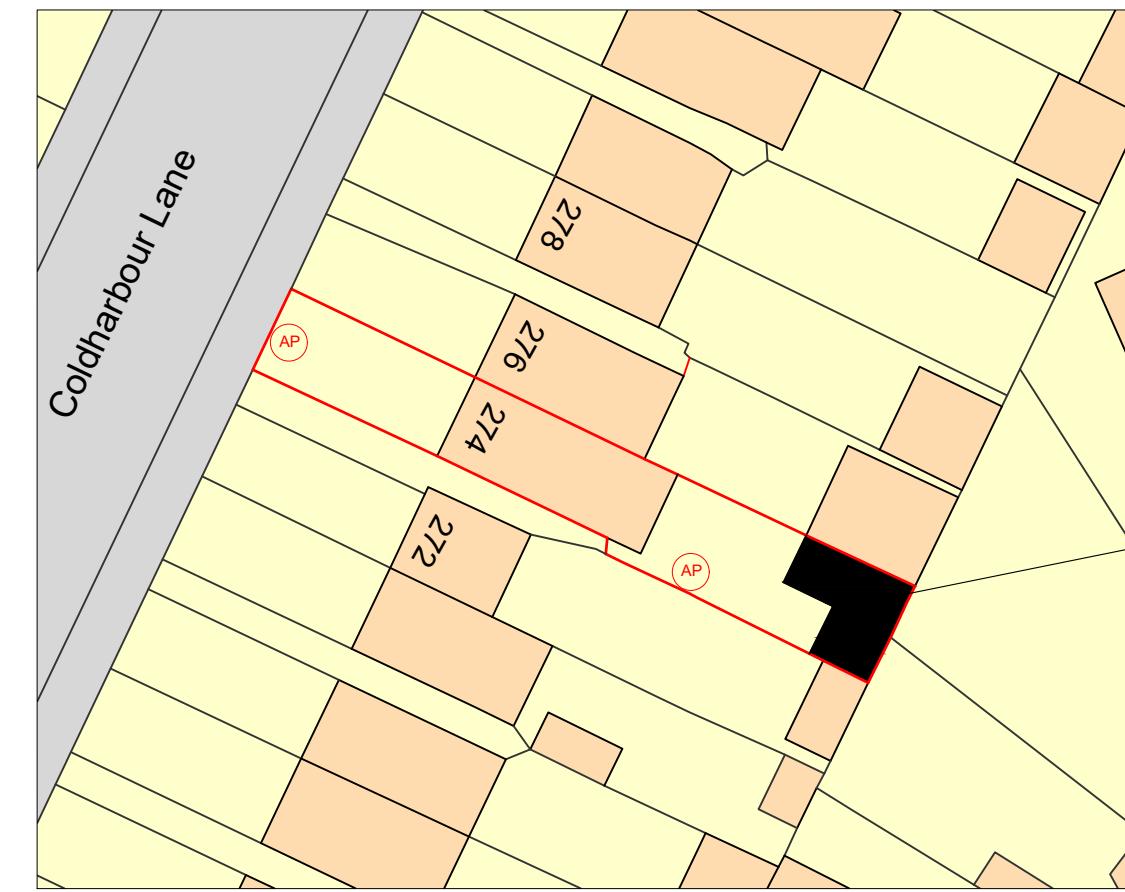

**Block Plan**  
Scale 1:500

1:500 5 20 0 10 50 Metre

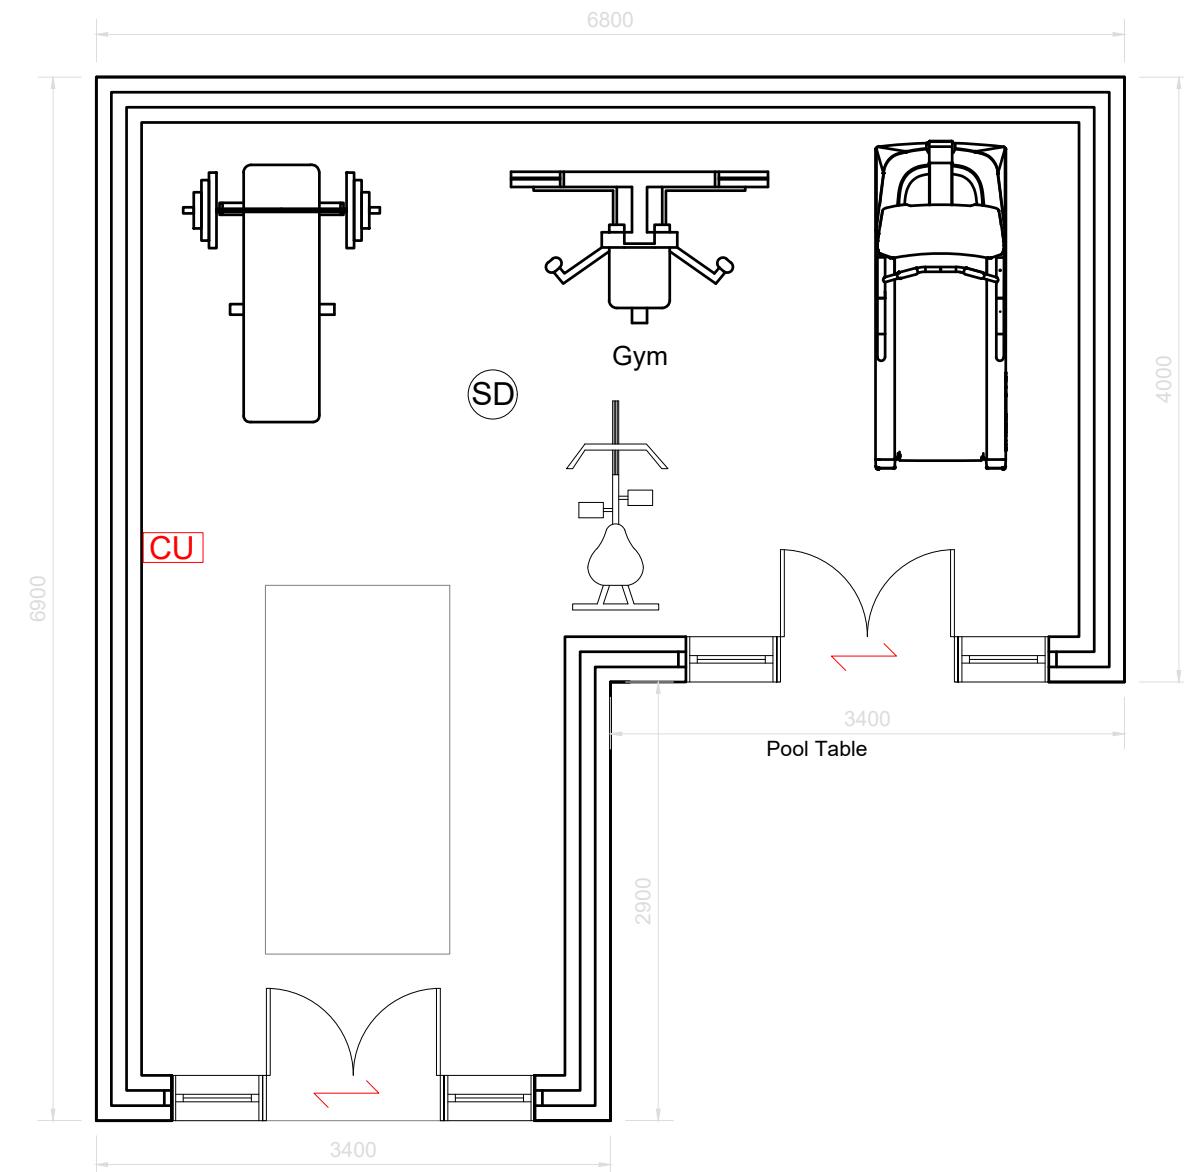

Proposed Ground Floor Plan

Scale: 1:50

SYMBOL	DESCRIPTION
SD	MAINS OPERATED SMOKE DETECTOR
E	EMERGENCY LIGHT
CU	CONSUMER UNIT
XF	FIRE EXIT SIGN
XF	EXTRACT FAN
HD	HEAT DETECTOR
EL	EXTERNAL LIGHT
F	FIRE PANEL
AP	-assembly point
FE	-fire exit
FE	- fire extinguisher

NOTE:- CAT 6 CABLE AND SKY PLUS CABLE TO BE USED


- (SD) Smoke alarm and heat alarms as per BS 5446-2 :2003
- (HD) Smoke alarm and heat alarms as per BS 5446-2 :2003
- (E) Emergency Lights as per BS 5266-1 :2005

**FD30** All doors to be half hour fire check door unless otherwise stated.


All steel to have 1Hr. Fire Protection

All windows to have 0.33m<sup>2</sup> min openable area with 450mm in either direction.

1:50

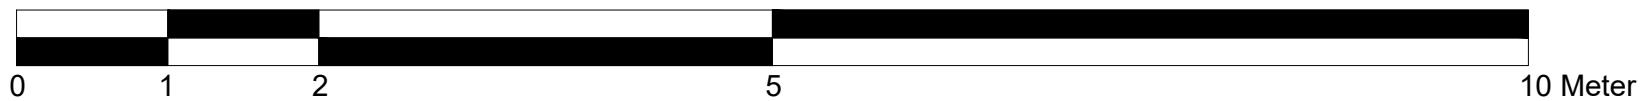


 <b>BANCIL PARTNERSHIP LTD</b>	Dimensions to be verified on site DO NOT SCALE FROM THIS DRAWING. Any areas indicated on this drawing are for guidance only. No responsibility is taken for their accuracy.  This drawing is the property of <b>BANCIL PARTNERSHIP LTD</b> Copyright is reserved by them and the drawing is issued on the condition that it is not copied, reproduced, retained or disclosed to any unauthorised person, either wholly or in part without the consent in writing of <b>BANCIL PARTNERSHIP LTD</b>				Drawn By: NM Checked By: SM Date: 02/2023 Drawing No. PL1/SM/3291 - 02	Revisions: Rev   Revision   Date	
	Site Address:	Client Detail:	Title: Proposed Ground Floor Plan				
	274 Coldharbour Lane Hayes UB3 3HJ	274 Coldharbour Lane Hayes UB3 3HJ	Scale:	1:50	Paper Size:	A3	

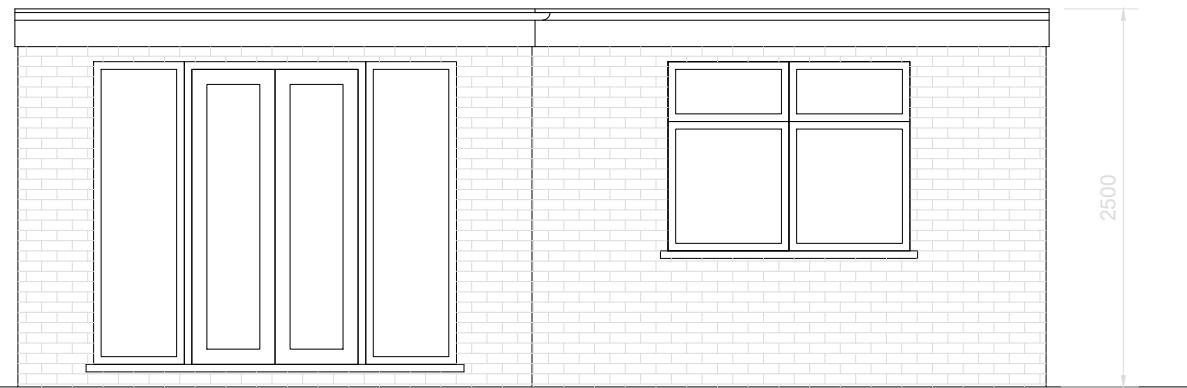


Proposed Front Elevation

Scale:1:50

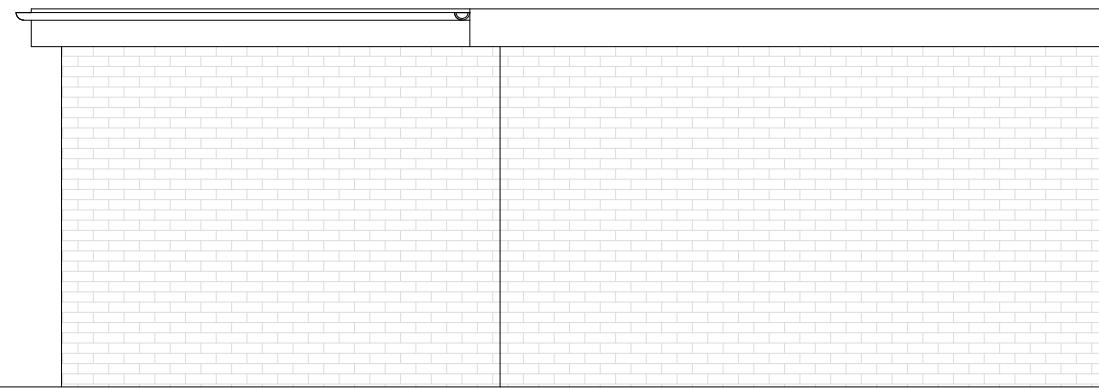


Proposed Side Elevation

Scale:1:50

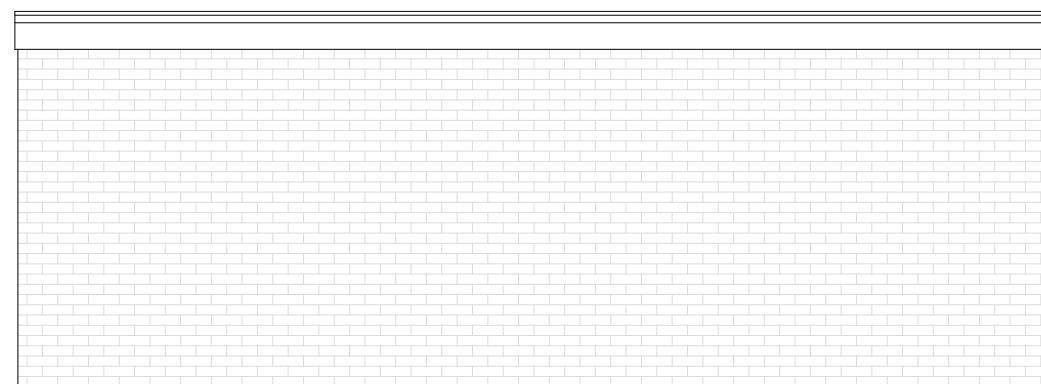

Proposed Rear Elevation

Scale:1:50

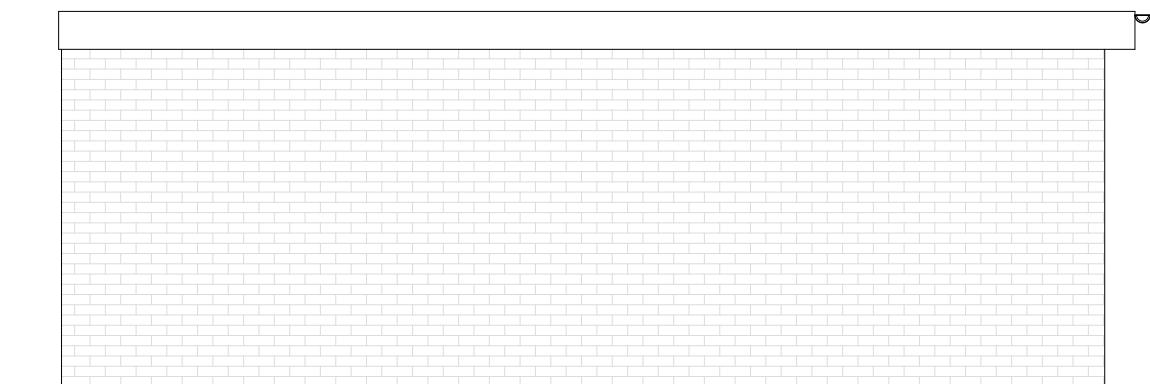


Proposed Side Elevation

Scale:1:50

1:50



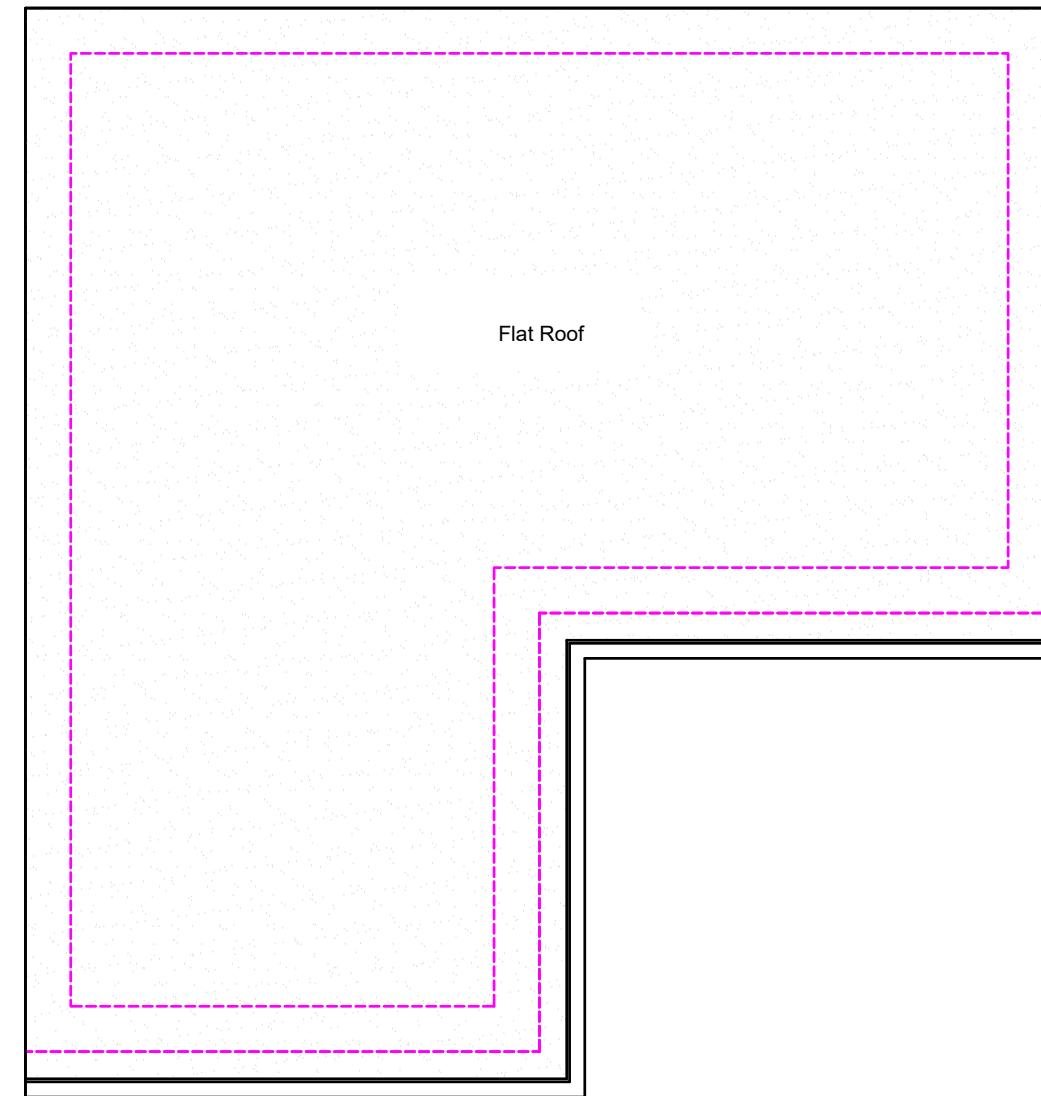

Proposed Roof Plan

Scale: 1:50

1:50



 <b>BANCIL PARTNERSHIP LTD</b> <small>Dimensions to be verified on site DO NOT SCALE FROM THIS DRAWING. Any areas indicated on this drawing are for guidance only. No responsibility is taken for their accuracy.  This drawing is the property of <b>BANCIL PARTNERSHIP LTD</b> Copyright is reserved by them and the drawing is issued on the condition that it is not copied, reproduced, retained or disclosed to any unauthorised person, either wholly or in part without the consent in writing of <b>BANCIL PARTNERSHIP LTD</b></small>	Site Address: 274 Coldharbour Lane Hayes UB3 3HJ	Client Detail: 274 Coldharbour Lane Hayes UB3 3HJ	Title: Proposed Roof Plan	Drawn By: NM Checked By: SM Date: 02/2023 Drawing No. PL1/SM/3291 - 04	Revisions: Rev   Revision   Date	
			Scale: 1:50	Paper Size: A3		
	131 Heston Road, Hounslow, Middx, TW5 0RD	Tel: 020 8574 4546	Fax: 020 8574 4526			