

Notes:

THIS DRAWING MAY INCORPORATE INFORMATION FROM OTHER PROFESSIONALS. WE CANNOT ACCEPT RESPONSIBILITY FOR THE INTEGRITY AND ACCURACY OF SUCH INFORMATION.

DRAWINGS, SPECIFICATIONS AND SCHEDULES ARE TO BE READ IN CONJUNCTION WITH ALL RELEVANT ARCHITECTS AND CONSULTANTS DRAWINGS AND SPECIFICATIONS.

ANY DISCREPANCIES BETWEEN DRAWINGS/ SCHEDULES OR SPECIFICATIONS ARE TO BE REPORTED TO THE ARCHITECT/ ENGINEER/CONTRACT ADMINISTRATOR AT ONCE.

SETTING OUT TO BE AGREED ON SITE BETWEEN CLIENT AND CONTRACTOR.

ALL DIMENSIONS ARE IN MM UNLESS OTHERWISE STATED. ALL LEVELS ARE FINISHED FLOOR LEVELS UNLESS OTHERWISE STATED.

APPROXIMATE DIMENSIONS NOTED ON PLAN MAY BE SUBJECT TO VARIATION DUE TO STRUCTURAL VARIATIONS OR RESTRICTIONS ON SITES AND/ OR LOCAL AUTHORITY CONSTRAINTS ETC.

SEQUENCE OF WORK TO BE AGREED WITH THE CLIENT.

PARTY WALL NOTICES TO BE SERVED AND AGREEMENTS REACHED WITH ADJOINING NEIGHBOURS BEFORE ANY WORK COMMENCES ON SITE.

SCALING FOR PLANNING PURPOSES ONLY.

WORK TO BE CARRIED OUT IN ACCORDANCE WITH BYE-LAWS AND REGULATIONS OF LOCAL AUTHORITIES AND STATUTORY UNDERTAKERS.

PRINT PDF OF THE DWG IN ACTUAL SIZE.

REV: DESCRIPTION: BY: DATE:

STATUS:

CLIENT: Alan Glassbrook
65 Broadwood Avenue
Ruislip
HA4 7XS



DRAWN BY:

SITE: 65 Broadwood Avenue

TITLE: Existing and proposed block plan

SCALE AT A3: 1:200 DATE: 01.07.2022 DRAWN: CHECKED:

PROJECT NO: 0206 DRAWING NO: 0206/001 REVISION: P1

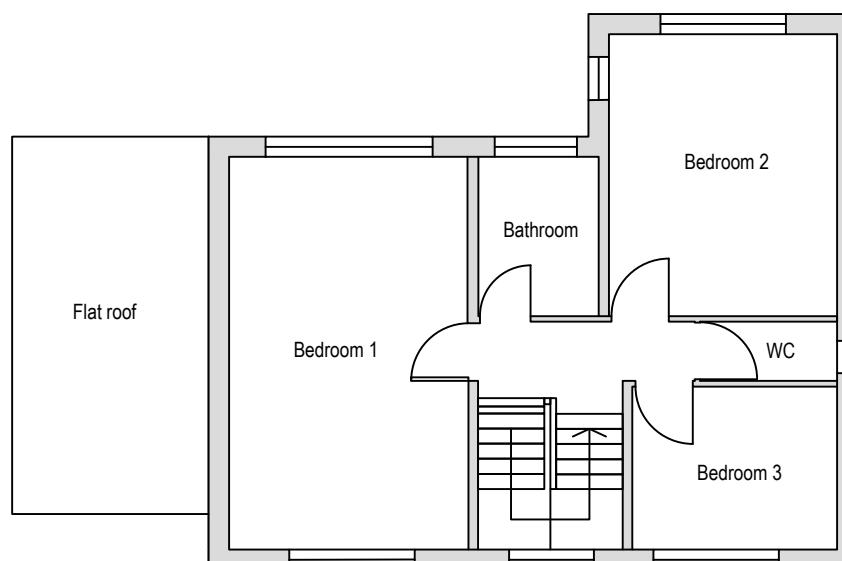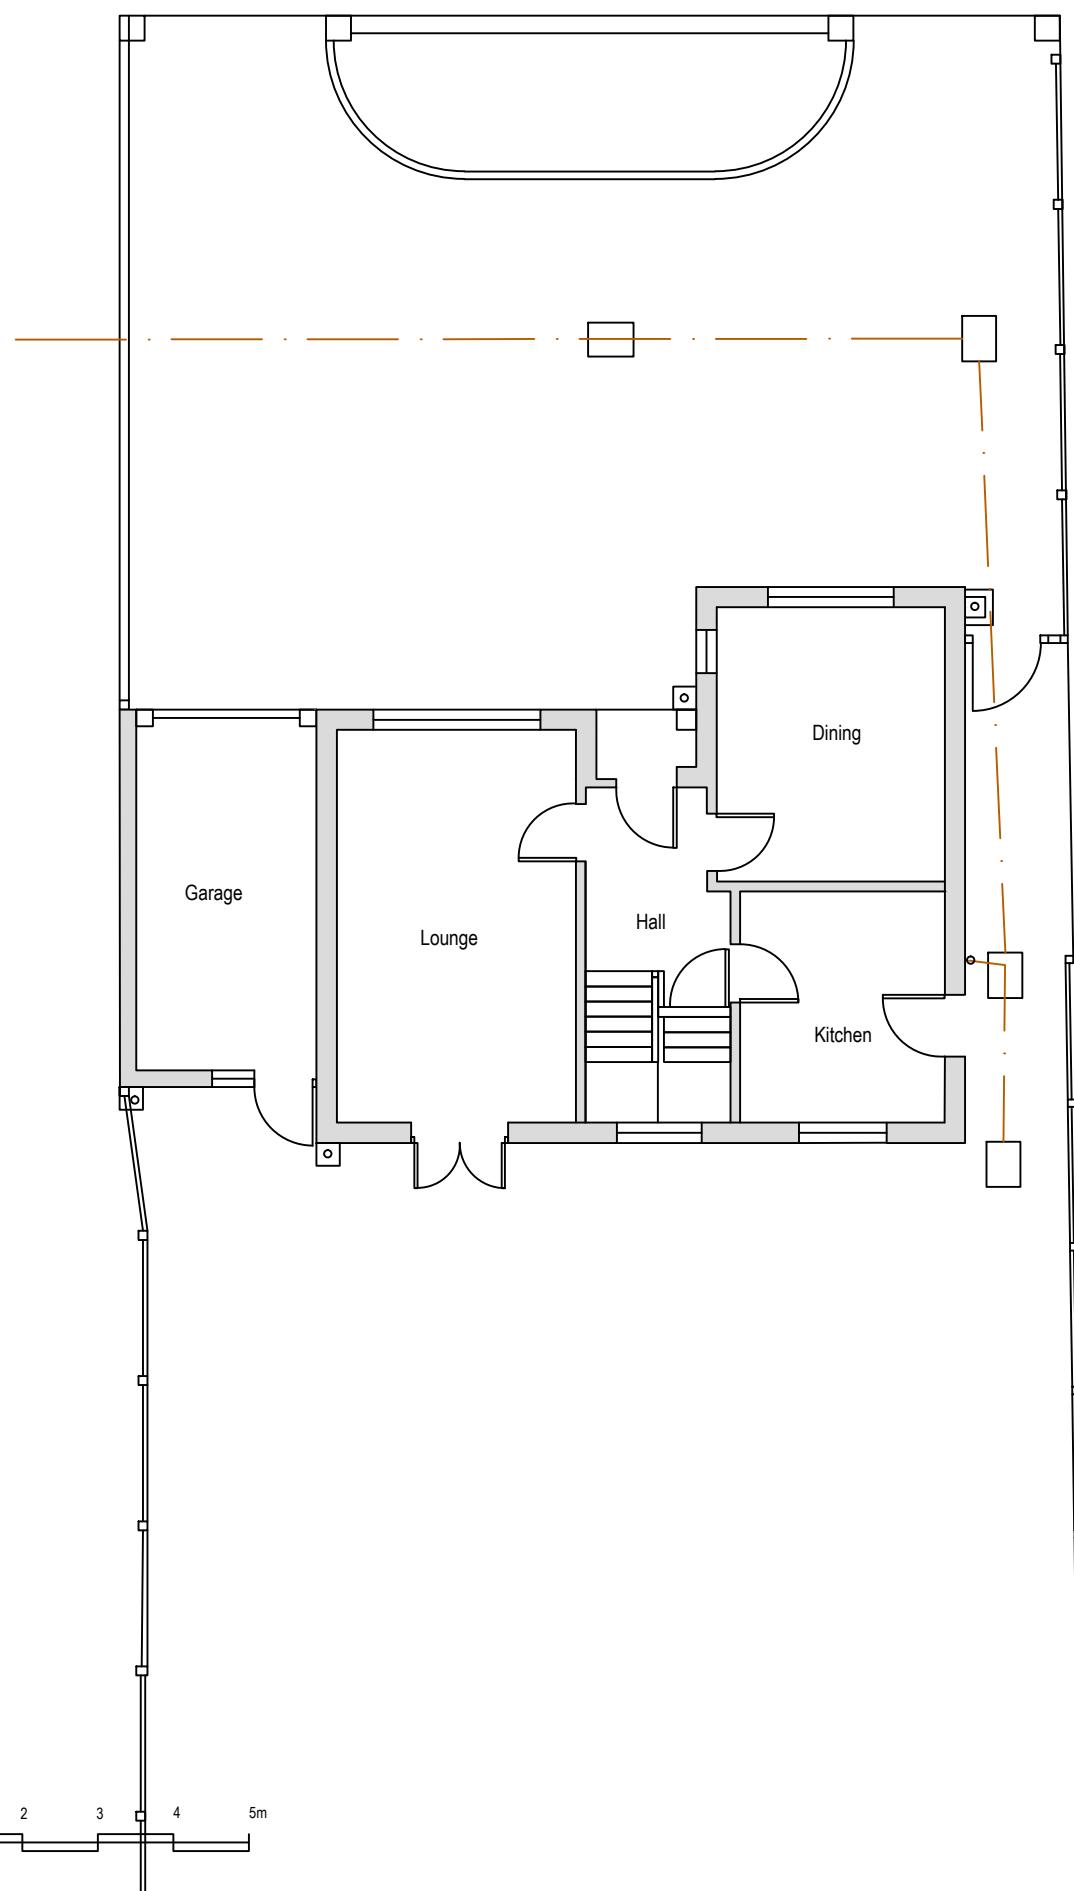

Notes:

THIS DRAWING MAY INCORPORATE INFORMATION FROM OTHER PROFESSIONALS. WE CANNOT ACCEPT RESPONSIBILITY FOR THE INTEGRITY AND ACCURACY OF SUCH INFORMATION.

DRAWINGS, SPECIFICATIONS AND SCHEDULES ARE TO BE READ IN CONJUNCTION WITH ALL RELEVANT ARCHITECTS AND CONSULTANTS DRAWINGS AND SPECIFICATIONS.

ANY DISCREPANCIES BETWEEN DRAWINGS/ SCHEDULES OR SPECIFICATIONS ARE TO BE REPORTED TO THE ARCHITECT/ ENGINEER/CONTRACT ADMINISTRATOR AT ONCE.

SETTING OUT TO BE AGREED ON SITE BETWEEN CLIENT AND CONTRACTOR.

ALL DIMENSIONS ARE IN MM UNLESS OTHERWISE STATED. ALL LEVELS ARE FINISHED FLOOR LEVELS UNLESS OTHERWISE STATED.

APPROXIMATE DIMENSIONS NOTED ON PLAN MAY BE SUBJECT TO VARIATION DUE TO STRUCTURAL VARIATIONS OR RESTRICTIONS ON SITES AND/ OR LOCAL AUTHORITY CONSTRAINTS ETC.

SEQUENCE OF WORK TO BE AGREED WITH THE CLIENT.

PARTY WALL NOTICES TO BE SERVED AND AGREEMENTS REACHED WITH ADJOINING NEIGHBOURS BEFORE ANY WORK COMMENCES ON SITE.

SCALING FOR PLANNING PURPOSES ONLY.

WORK TO BE CARRIED OUT IN ACCORDANCE WITH BYE-LAWS AND REGULATIONS OF LOCAL AUTHORITIES AND STATUTORY UNDERTAKERS.

PRINT PDF OF THE DWG IN ACTUAL SIZE.

REV: DESCRIPTION: BY: DATE:
STATUS:

CLIENT: Alan Glassbrook
65 Broadwood Avenue
Ruislip
HA4 7XS

DRAWN BY:

SITE: 65 Broadwood Avenue

TITLE: Pre-existing ground and first floor plans

SCALE AT A3: 1:100 DATE: 01.07.2022 DRAWN: CHECKED:

PROJECT NO: 0206 DRAWING NO: 0206/100 REVISION: P1

Notes:

THIS DRAWING MAY INCORPORATE INFORMATION FROM OTHER PROFESSIONALS. WE CANNOT ACCEPT RESPONSIBILITY FOR THE INTEGRITY AND ACCURACY OF SUCH INFORMATION.

DRAWINGS, SPECIFICATIONS AND SCHEDULES ARE TO BE READ IN CONJUNCTION WITH ALL RELEVANT ARCHITECTS AND CONSULTANTS DRAWINGS AND SPECIFICATIONS.

ANY DISCREPANCIES BETWEEN DRAWINGS/ SCHEDULES OR SPECIFICATIONS ARE TO BE REPORTED TO THE ARCHITECT/ ENGINEER/CONTRACT ADMINISTRATOR AT ONCE.

SETTING OUT TO BE AGREED ON SITE BETWEEN CLIENT AND CONTRACTOR.

ALL DIMENSIONS ARE IN MM UNLESS OTHERWISE STATED. ALL LEVELS ARE FINISHED FLOOR LEVELS UNLESS OTHERWISE STATED.

APPROXIMATE DIMENSIONS NOTED ON PLAN MAY BE SUBJECT TO VARIATION DUE TO STRUCTURAL VARIATIONS OR RESTRICTIONS ON SITES AND/ OR LOCAL AUTHORITY CONSTRAINTS ETC.



SEQUENCE OF WORK TO BE AGREED WITH THE CLIENT.

PARTY WALL NOTICES TO BE SERVED AND AGREEMENTS REACHED WITH ADJOINING NEIGHBOURS BEFORE ANY WORK COMMENCES ON SITE.

SCALING FOR PLANNING PURPOSES ONLY.

WORK TO BE CARRIED OUT IN ACCORDANCE WITH BYE-LAWS AND REGULATIONS OF LOCAL AUTHORITIES AND STATUTORY UNDERTAKERS.

PRINT PDF OF THE DWG IN ACTUAL SIZE.

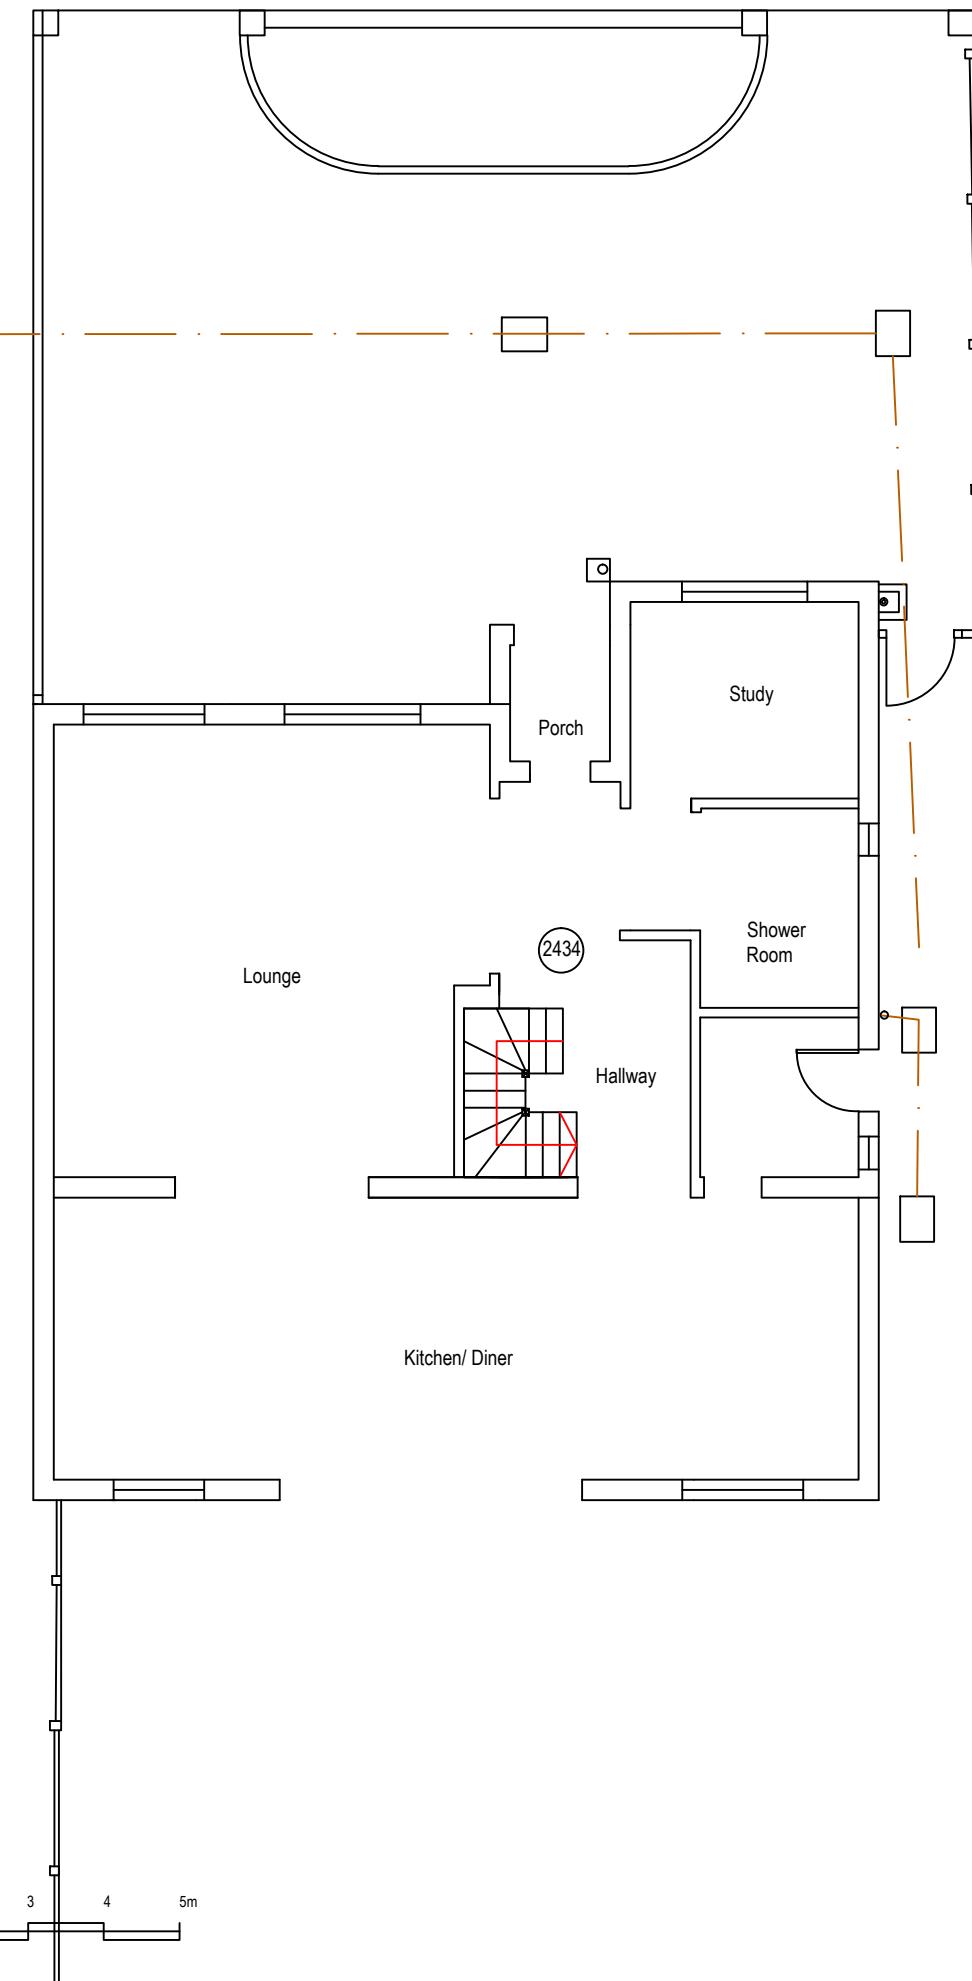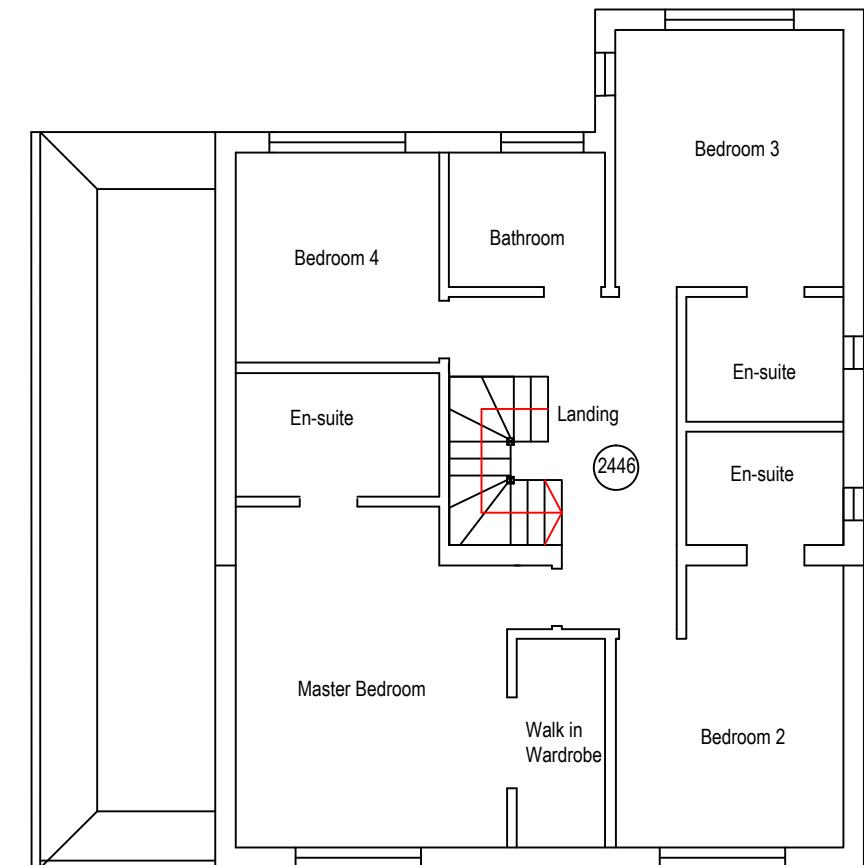

CLIENT: Alan Glassbrook
65 Broadwood Avenue
Ruislip
HA4 7XS

DRAWN BY:



SITE: 65 Broadwood Avenue

TITLE: Current ground and first floor plans

SCALE AT A3: 1:100 DATE: 01.07.2022 DRAWN: CHECKED:

PROJECT NO: 0206 DRAWING NO: 0206/101 REVISION: P1

0 1 2 3 4 5m
1:100

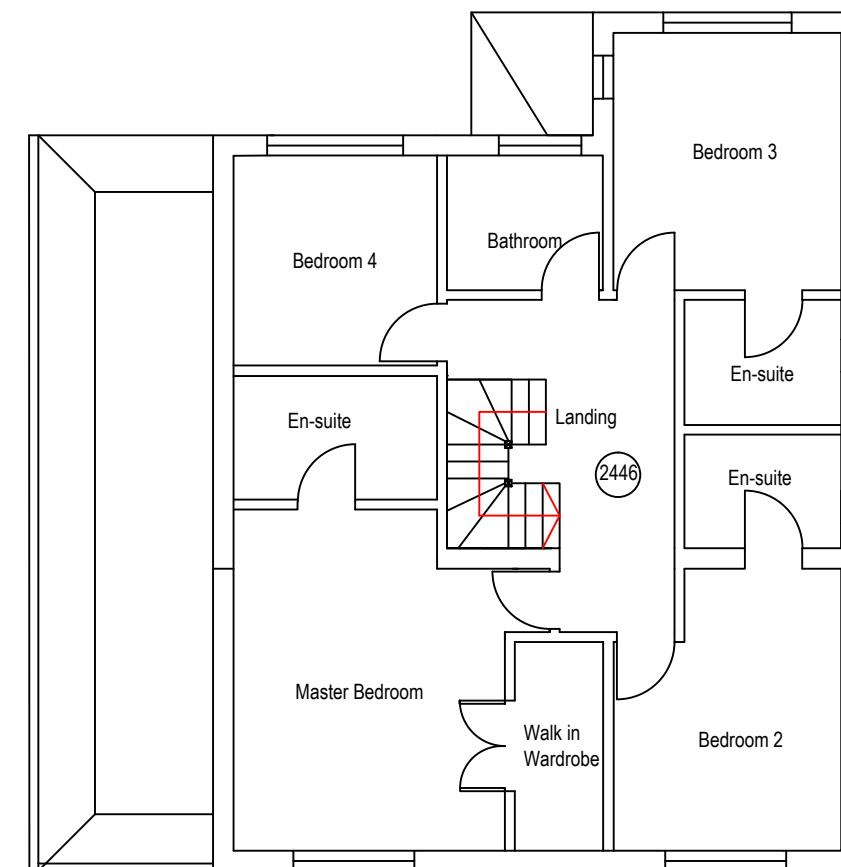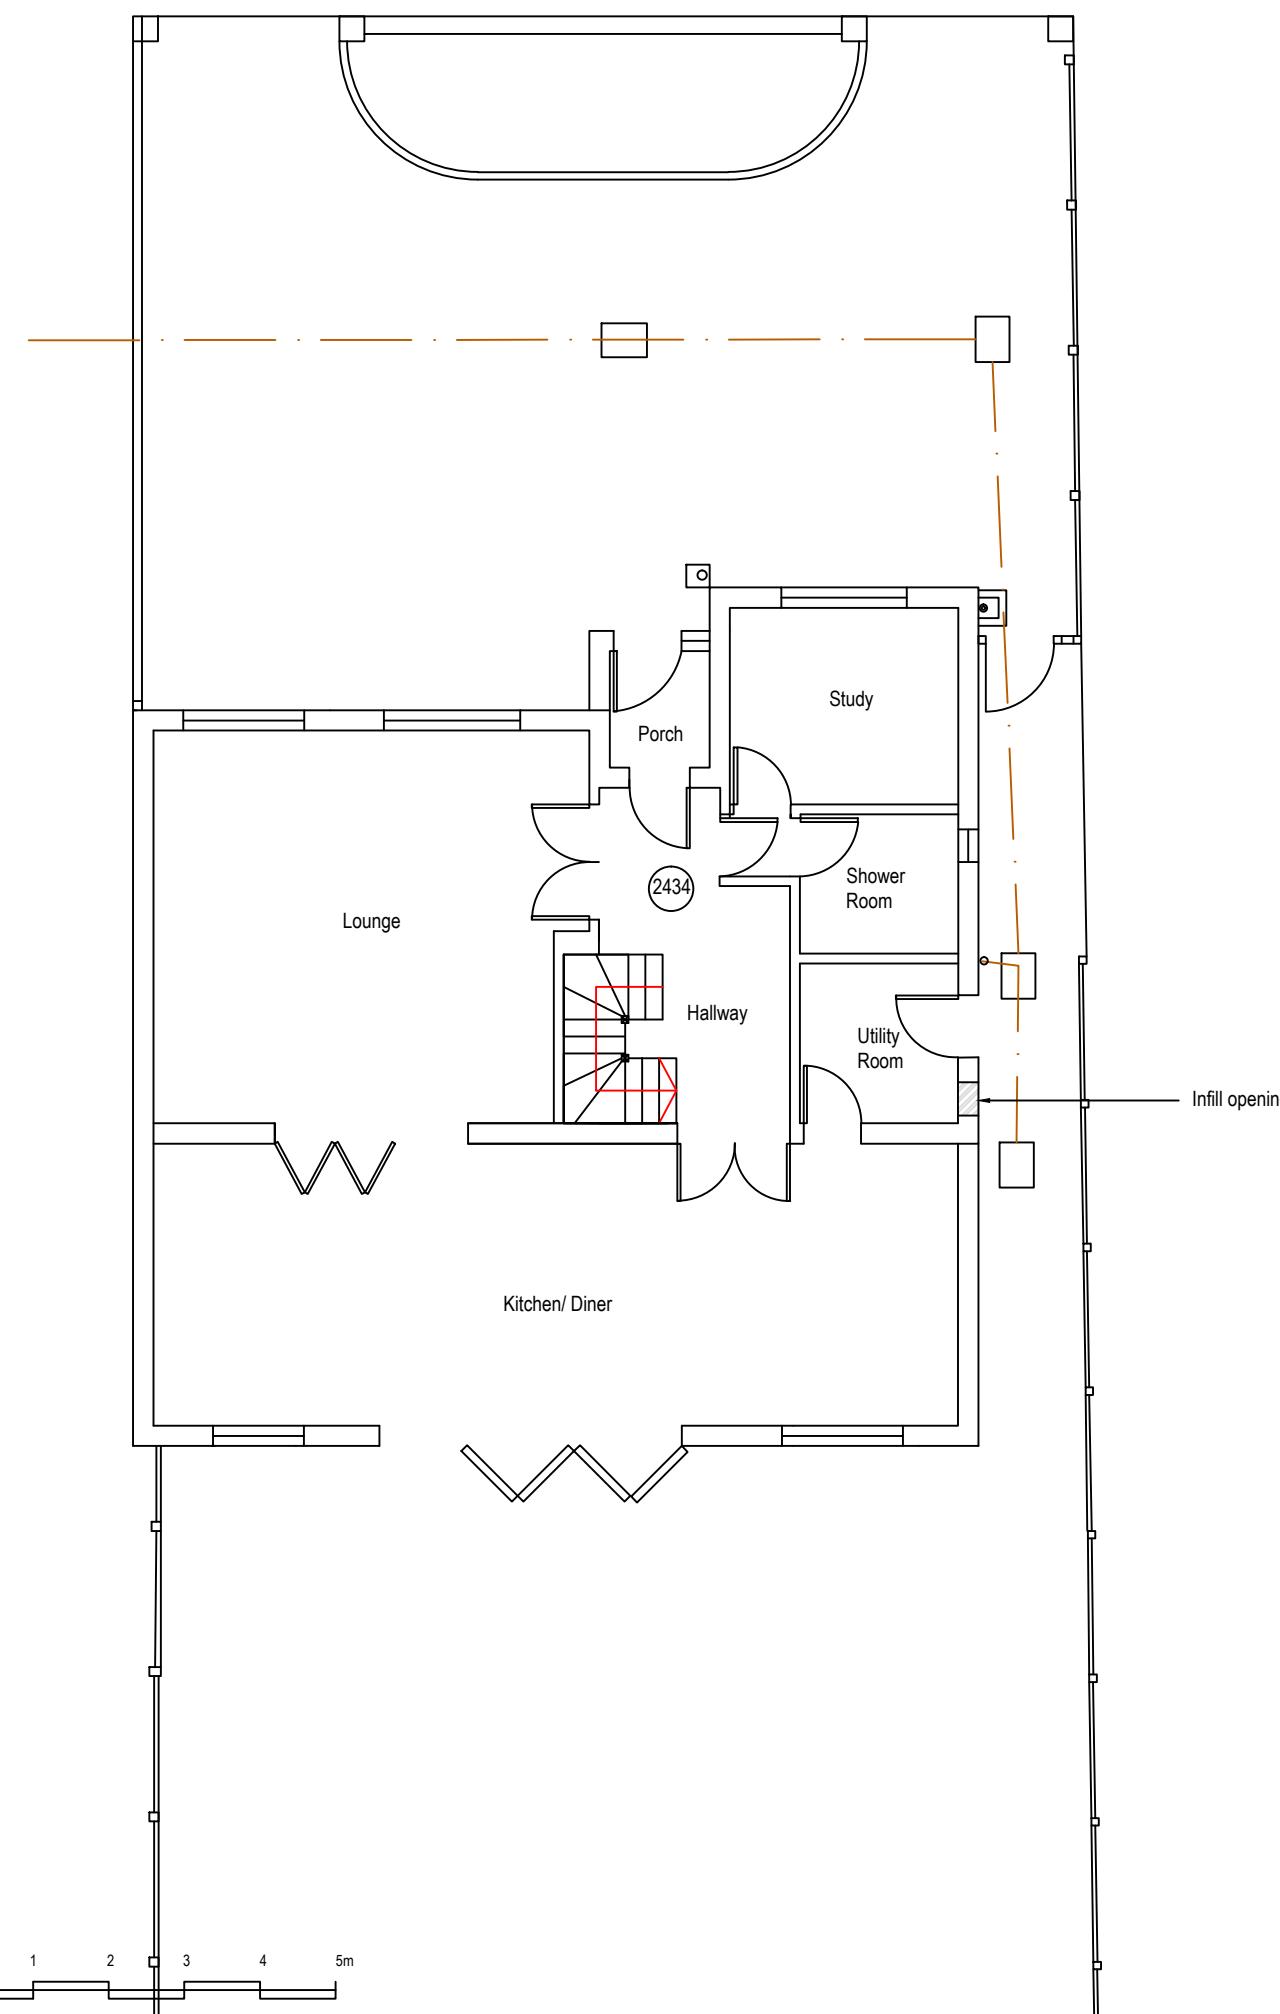

Notes:

THIS DRAWING MAY INCORPORATE INFORMATION FROM OTHER PROFESSIONALS. WE CANNOT ACCEPT RESPONSIBILITY FOR THE INTEGRITY AND ACCURACY OF SUCH INFORMATION.

DRAWINGS, SPECIFICATIONS AND SCHEDULES ARE TO BE READ IN CONJUNCTION WITH ALL RELEVANT ARCHITECTS AND CONSULTANTS DRAWINGS AND SPECIFICATIONS.

ANY DISCREPANCIES BETWEEN DRAWINGS/ SCHEDULES OR SPECIFICATIONS ARE TO BE REPORTED TO THE ARCHITECT/ ENGINEER/CONTRACT ADMINISTRATOR AT ONCE.

SETTING OUT TO BE AGREED ON SITE BETWEEN CLIENT AND CONTRACTOR.

ALL DIMENSIONS ARE IN MM UNLESS OTHERWISE STATED. ALL LEVELS ARE FINISHED FLOOR LEVELS UNLESS OTHERWISE STATED.

APPROXIMATE DIMENSIONS NOTED ON PLAN MAY BE SUBJECT TO VARIATION DUE TO STRUCTURAL VARIATIONS OR RESTRICTIONS ON SITES AND/ OR LOCAL AUTHORITY CONSTRAINTS ETC.

SEQUENCE OF WORK TO BE AGREED WITH THE CLIENT.

PARTY WALL NOTICES TO BE SERVED AND AGREEMENTS REACHED WITH ADJOINING NEIGHBOURS BEFORE ANY WORK COMMENCES ON SITE.

SCALING FOR PLANNING PURPOSES ONLY.

WORK TO BE CARRIED OUT IN ACCORDANCE WITH BYE-LAWS AND REGULATIONS OF LOCAL AUTHORITIES AND STATUTORY UNDERTAKERS.

PRINT PDF OF THE DWG IN ACTUAL SIZE.

REV:	DESCRIPTION:	BY:	DATE:
STATUS:			

CLIENT: Alan Glassbrook
65 Broadwood Avenue
Ruislip
HA4 7XS

DRAWN BY:

SITE: 65 Broadwood Avenue

TITLE: Proposed ground and first floor plans

SCALE AT A3: 1:100 DATE: 01.07.2022 DRAWN: CHECKED:

PROJECT NO: 0206	DRAWING NO: 0206/102	REVISION: P1
------------------	----------------------	--------------

Notes:

THIS DRAWING MAY INCORPORATE INFORMATION FROM OTHER PROFESSIONALS. WE CANNOT ACCEPT RESPONSIBILITY FOR THE INTEGRITY AND ACCURACY OF SUCH INFORMATION.

DRAWINGS, SPECIFICATIONS AND SCHEDULES ARE TO BE READ IN CONJUNCTION WITH ALL RELEVANT ARCHITECTS AND CONSULTANTS DRAWINGS AND SPECIFICATIONS.

ANY DISCREPANCIES BETWEEN DRAWINGS/ SCHEDULES OR SPECIFICATIONS ARE TO BE REPORTED TO THE ARCHITECT/ ENGINEER/CONTRACT ADMINISTRATOR AT ONCE.

SETTING OUT TO BE AGREED ON SITE BETWEEN CLIENT AND CONTRACTOR.

ALL DIMENSIONS ARE IN MM UNLESS OTHERWISE STATED. ALL LEVELS ARE FINISHED FLOOR LEVELS UNLESS OTHERWISE STATED.

APPROXIMATE DIMENSIONS NOTED ON PLAN MAY BE SUBJECT TO VARIATION DUE TO STRUCTURAL VARIATIONS OR RESTRICTIONS ON SITES AND/ OR LOCAL AUTHORITY CONSTRAINTS ETC.



SEQUENCE OF WORK TO BE AGREED WITH THE CLIENT.

PARTY WALL NOTICES TO BE SERVED AND AGREEMENTS REACHED WITH ADJOINING NEIGHBOURS BEFORE ANY WORK COMMENCES ON SITE.

SCALING FOR PLANNING PURPOSES ONLY.

WORK TO BE CARRIED OUT IN ACCORDANCE WITH BYE-LAWS AND REGULATIONS OF LOCAL AUTHORITIES AND STATUTORY UNDERTAKERS.

PRINT PDF OF THE DWG IN ACTUAL SIZE.

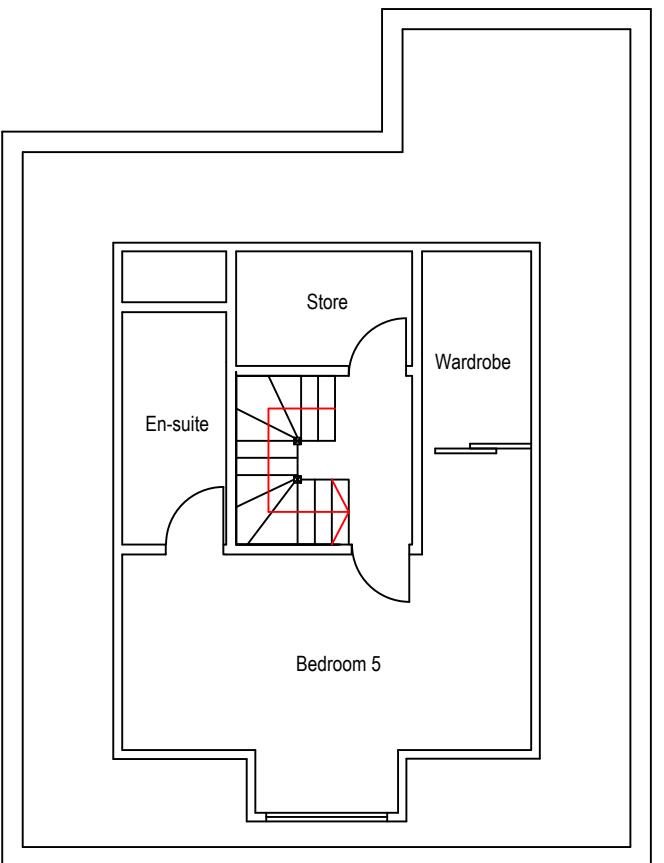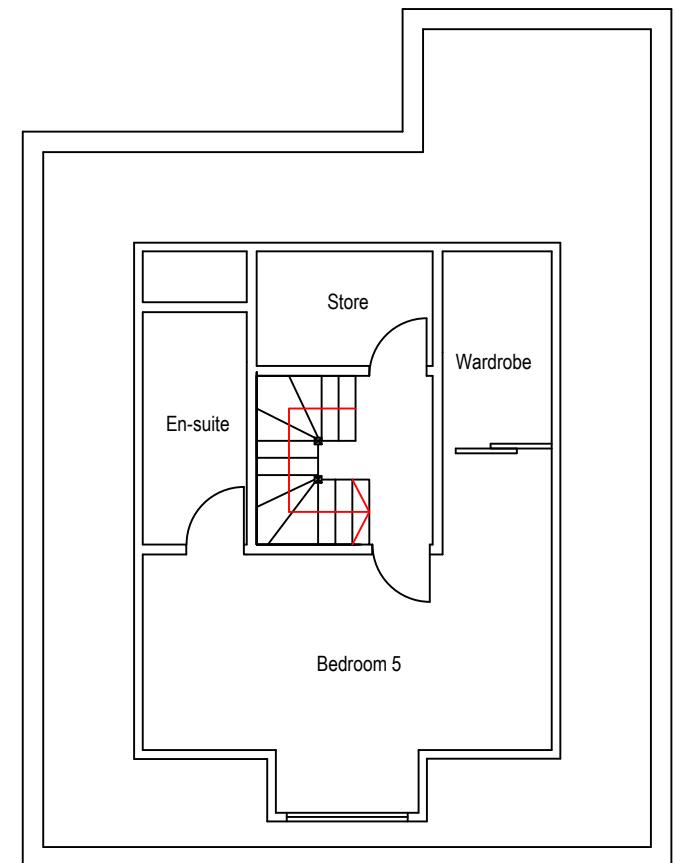

REV:	DESCRIPTION:	BY:	DATE:
STATUS:			

CLIENT: Alan Glassbrook
65 Broadwood Avenue
Ruislip
HA4 7XS

DRAWN BY:

SITE: 65 Broadwood Avenue

TITLE: Current and proposed second floor plans

SCALE AT A3:	DATE:	DRAWN:	CHECKED:
--------------	-------	--------	----------

1:100	01.07.2022		
PROJECT NO:	DRAWING NO:	REVISION:	
0206	0206/103	P1	

Notes:

THIS DRAWING MAY INCORPORATE INFORMATION FROM OTHER PROFESSIONALS. WE CANNOT ACCEPT RESPONSIBILITY FOR THE INTEGRITY AND ACCURACY OF SUCH INFORMATION.

DRAWINGS, SPECIFICATIONS AND SCHEDULES ARE TO BE READ IN CONJUNCTION WITH ALL RELEVANT ARCHITECTS AND CONSULTANTS

DRAWINGS AND SPECIFICATIONS.

ANY DISCREPANCIES BETWEEN DRAWINGS/ SCHEDULES OR SPECIFICATIONS ARE TO BE REPORTED TO THE ARCHITECT/ ENGINEER/CONTRACT ADMINISTRATOR AT ONCE.

SETTING OUT TO BE AGREED ON SITE BETWEEN CLIENT AND CONTRACTOR.

ALL DIMENSIONS ARE IN MM UNLESS OTHERWISE STATED. ALL LEVELS ARE FINISHED FLOOR LEVELS UNLESS OTHERWISE STATED.

APPROXIMATE DIMENSIONS NOTED ON PLAN MAY BE SUBJECT TO VARIATION DUE TO STRUCTURAL VARIATIONS OR RESTRICTIONS ON SITES AND/ OR LOCAL AUTHORITY CONSTRAINTS ETC.


SEQUENCE OF WORK TO BE AGREED WITH THE CLIENT.

PARTY WALL NOTICES TO BE SERVED AND AGREEMENTS REACHED WITH ADJOINING NEIGHBOURS BEFORE ANY WORK COMMENCES ON SITE.

SCALING FOR PLANNING PURPOSES ONLY.

WORK TO BE CARRIED OUT IN ACCORDANCE WITH BYE-LAWS AND REGULATIONS OF LOCAL AUTHORITIES AND STATUTORY UNDERTAKERS.

PRINT PDF OF THE DWG IN ACTUAL SIZE.

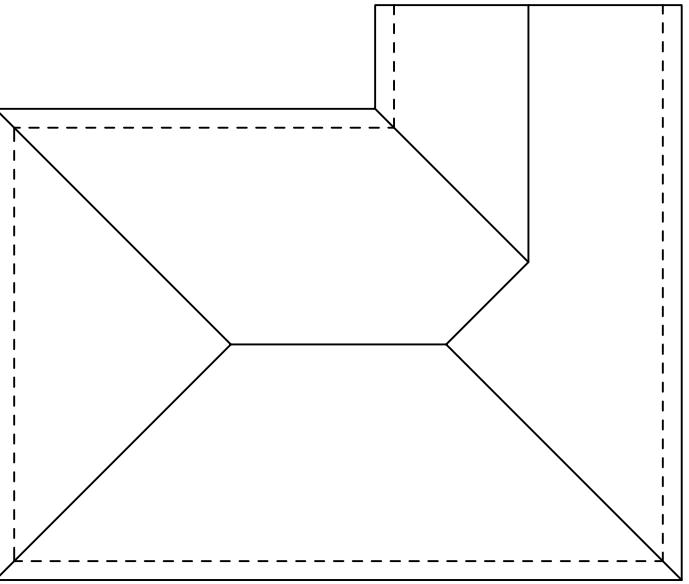

0 1 2 3 4 5m
1:100


REV:	DESCRIPTION:	BY:	DATE:
STATUS:			

CLIENT:	Alan Glassbrook 65 Broadwood Avenue Ruislip HA4 7XS
DRAWN BY:	


SITE:	65 Broadwood Avenue
-------	---------------------

TITLE:	Pre-existing roof plan
--------	------------------------

SCALE AT A3:	1:100	DATE:	01.07.2022	DRAWN:	CHECKED:
PROJECT NO:	0206	DRAWING NO:	0206/104	REVISION:	P1

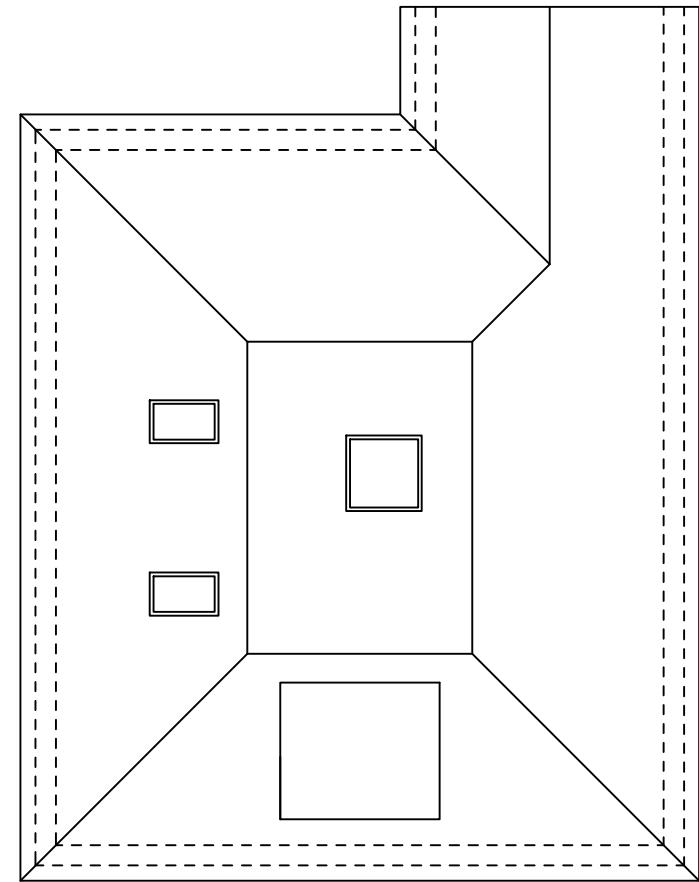

Current

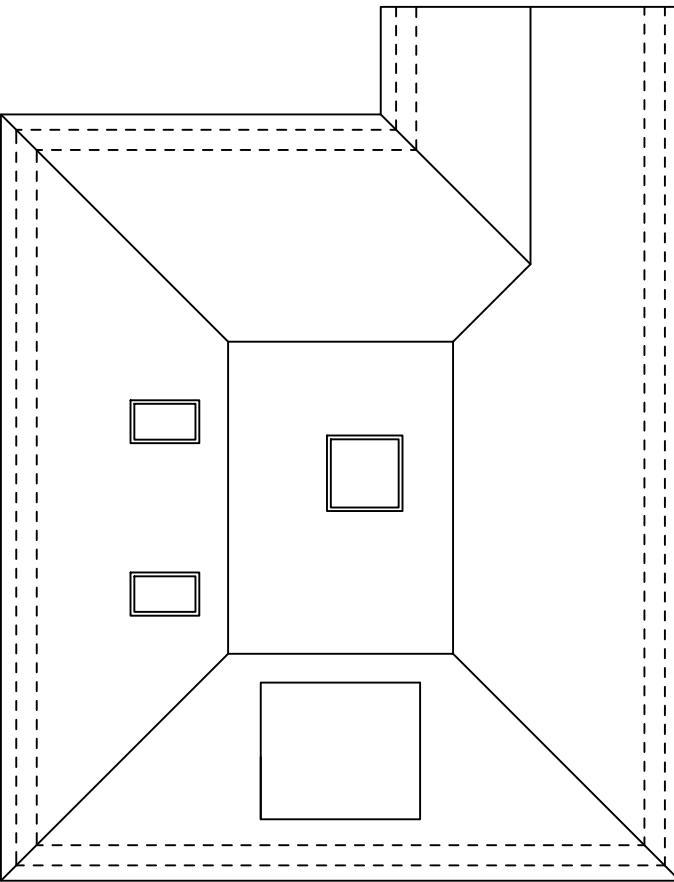

Proposed

0 1 2 3 4 5m
1:100

Notes:

THIS DRAWING MAY INCORPORATE INFORMATION FROM OTHER PROFESSIONALS. WE CANNOT ACCEPT RESPONSIBILITY FOR THE INTEGRITY AND ACCURACY OF SUCH INFORMATION.

DRAWINGS, SPECIFICATIONS AND SCHEDULES ARE TO BE READ IN CONJUNCTION WITH ALL RELEVANT ARCHITECTS AND CONSULTANTS DRAWINGS AND SPECIFICATIONS.

ANY DISCREPANCIES BETWEEN DRAWINGS/ SCHEDULES OR SPECIFICATIONS ARE TO BE REPORTED TO THE ARCHITECT/ ENGINEER/CONTRACT ADMINISTRATOR AT ONCE.

SETTING OUT TO BE AGREED ON SITE BETWEEN CLIENT AND CONTRACTOR.

ALL DIMENSIONS ARE IN MM UNLESS OTHERWISE STATED. ALL LEVELS ARE FINISHED FLOOR LEVELS UNLESS OTHERWISE STATED.

APPROXIMATE DIMENSIONS NOTED ON PLAN MAY BE SUBJECT TO VARIATION DUE TO STRUCTURAL VARIATIONS OR RESTRICTIONS ON SITES AND/ OR LOCAL AUTHORITY CONSTRAINTS ETC.

SEQUENCE OF WORK TO BE AGREED WITH THE CLIENT.

PARTY WALL NOTICES TO BE SERVED AND AGREEMENTS REACHED WITH ADJOINING NEIGHBOURS BEFORE ANY WORK COMMENCES ON SITE.

SCALING FOR PLANNING PURPOSES ONLY.

WORK TO BE CARRIED OUT IN ACCORDANCE WITH BYE-LAWS AND REGULATIONS OF LOCAL AUTHORITIES AND STATUTORY UNDERTAKERS.

PRINT PDF OF THE DWG IN ACTUAL SIZE.

REV:	DESCRIPTION:	BY:	DATE:
STATUS:			


CLIENT:	Alan Glassbrook 65 Broadwood Avenue Ruislip HA4 7XS
DRAWN BY:	

SITE:	65 Broadwood Avenue
-------	---------------------

TITLE:	Current and proposed roof plans
--------	---------------------------------

SCALE AT A3:	1:100	DATE:	01.07.2022	DRAWN:	CHECKED:
--------------	-------	-------	------------	--------	----------

PROJECT NO:	0206	DRAWING NO:	0206/105	REVISION:	P1
-------------	------	-------------	----------	-----------	----

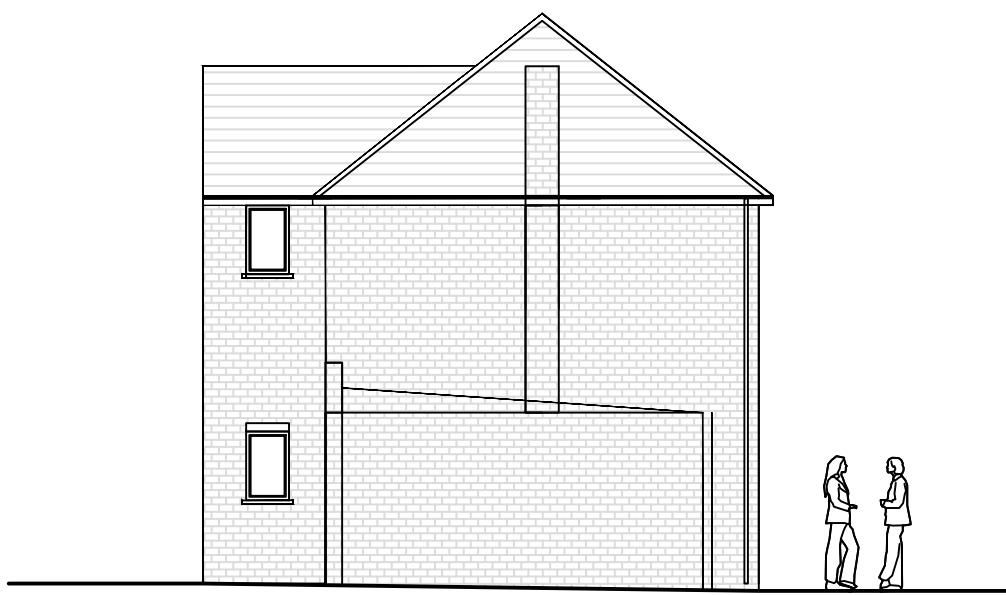

1:100

Notes:

ING MAY INCORPORATE INFORMATION FROM OTHER
NALS. WE CANNOT ACCEPT RESPONSIBILITY
TEGRITY AND ACCURACY OF SUCH INFORMATION.

SPECIFICATIONS AND SCHEDULES ARE TO BE READ
CTION WITH ALL RELEVANT ARCHITECTS AND
NTS
AND SPECIFICATIONS.

EPANCIES BETWEEN DRAWINGS/ SCHEDULES OR
TIONS ARE TO BE REPORTED TO THE ARCHITECT/
CONTRACT ADMINISTRATOR AT ONCE.

UT TO BE AGREED ON SITE BETWEEN CLIENT AND
OR.

SIONS ARE IN MM UNLESS OTHERWISE STATED. ALL
E FINISHED FLOOR LEVELS UNLESS OTHERWISE

ATE DIMENSIONS NOTED ON PLAN MAY BE SUBJECT
ON DUE TO STRUCTURAL VARIATIONS OR
ONS ON SITES AND/ OR LOCAL AUTHORITY
TS ETC.

OF WORK TO BE AGREED WITH THE CLIENT.

IL NOTICES TO BE SERVED AND AGREEMENTS
WITH ADJOINING NEIGHBOURS BEFORE ANY WORK
ES ON SITE.

OR PLANNING PURPOSES ONLY.

E CARRIED OUT IN ACCORDANCE WITH BYE-LAWS
ATIONS OF LOCAL AUTHORITIES AND STATUTORY
ERS.

OF THE DWG IN ACTUAL SIZE.

Alan Glassbrook

65 Broadwood Avenue

Ruislip


HA4 7XS

65 Broadwood Avenue

Pre-existing front, rear and side elevations

0	DATE: 01.07.2022	DRAWN: 0206/200	CHECKED: P1
---	---------------------	--------------------	----------------

6	DRAWING NO: 0206/200	REVISION: P1
---	-------------------------	-----------------

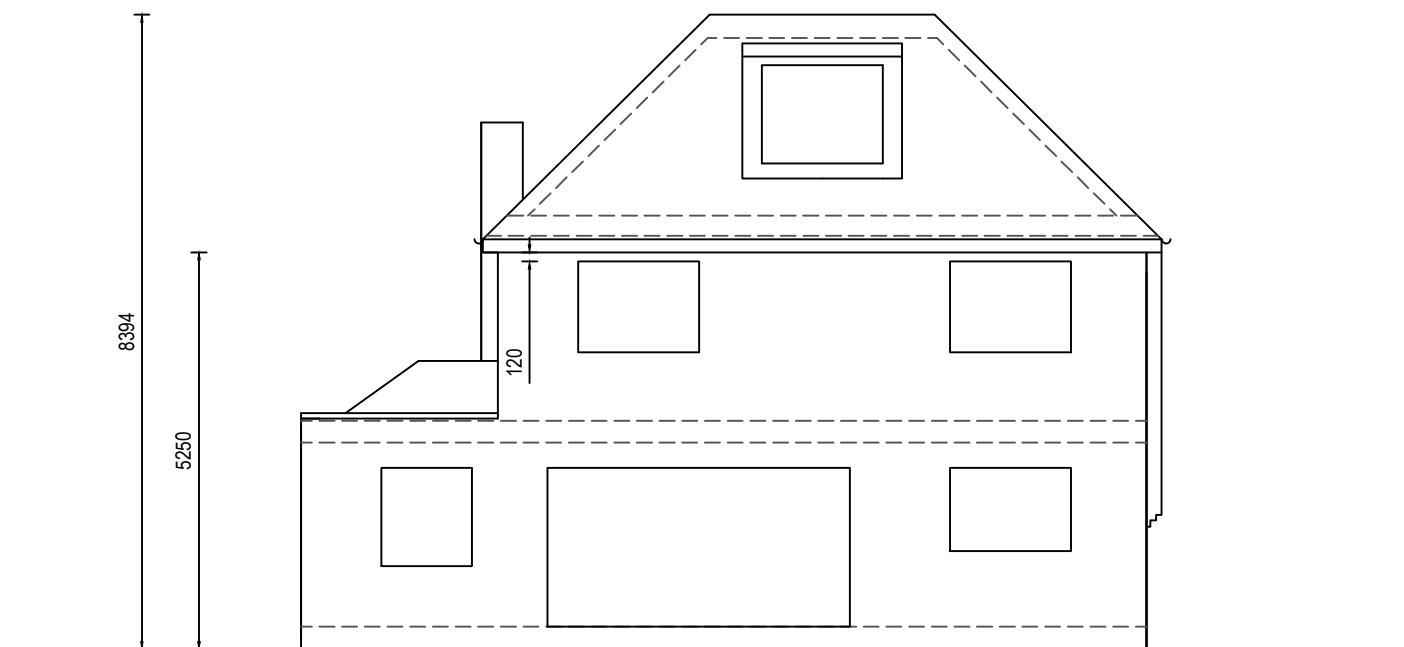

0 1 2 3 4 5m
1:100

Notes:

THIS DRAWING MAY INCORPORATE INFORMATION FROM OTHER PROFESSIONALS. WE CANNOT ACCEPT RESPONSIBILITY FOR THE INTEGRITY AND ACCURACY OF SUCH INFORMATION.

DRAWINGS, SPECIFICATIONS AND SCHEDULES ARE TO BE READ IN CONJUNCTION WITH ALL RELEVANT ARCHITECTS AND CONSULTANTS DRAWINGS AND SPECIFICATIONS.

ANY DISCREPANCIES BETWEEN DRAWINGS/ SCHEDULES OR SPECIFICATIONS ARE TO BE REPORTED TO THE ARCHITECT/ ENGINEER/CONTRACT ADMINISTRATOR AT ONCE.

SETTING OUT TO BE AGREED ON SITE BETWEEN CLIENT AND CONTRACTOR.

ALL DIMENSIONS ARE IN MM UNLESS OTHERWISE STATED. ALL LEVELS ARE FINISHED FLOOR LEVELS UNLESS OTHERWISE STATED.

APPROXIMATE DIMENSIONS NOTED ON PLAN MAY BE SUBJECT TO VARIATION DUE TO STRUCTURAL VARIATIONS OR RESTRICTIONS ON SITES AND/ OR LOCAL AUTHORITY CONSTRAINTS ETC.

SEQUENCE OF WORK TO BE AGREED WITH THE CLIENT.

PARTY WALL NOTICES TO BE SERVED AND AGREEMENTS REACHED WITH ADJOINING NEIGHBOURS BEFORE ANY WORK COMMENCES ON SITE.

SCALING FOR PLANNING PURPOSES ONLY.

WORK TO BE CARRIED OUT IN ACCORDANCE WITH BYE-LAWS AND REGULATIONS OF LOCAL AUTHORITIES AND STATUTORY UNDERTAKERS.

PRINT PDF OF THE DWG IN ACTUAL SIZE.

REV: DESCRIPTION: BY: DATE:
STATUS:


CLIENT: Alan Glassbrook
65 Broadwood Avenue
Ruislip
HA4 7XS

DRAWN BY:

SITE: 65 Broadwood Avenue

TITLE: Current front and rear elevations

SCALE AT A3: 1:100	DATE: 01.07.2022	DRAWN: 0206	CHECKED: P1
PROJECT NO: 0206	DRAWING NO: 0206/210	REVISION: P1	

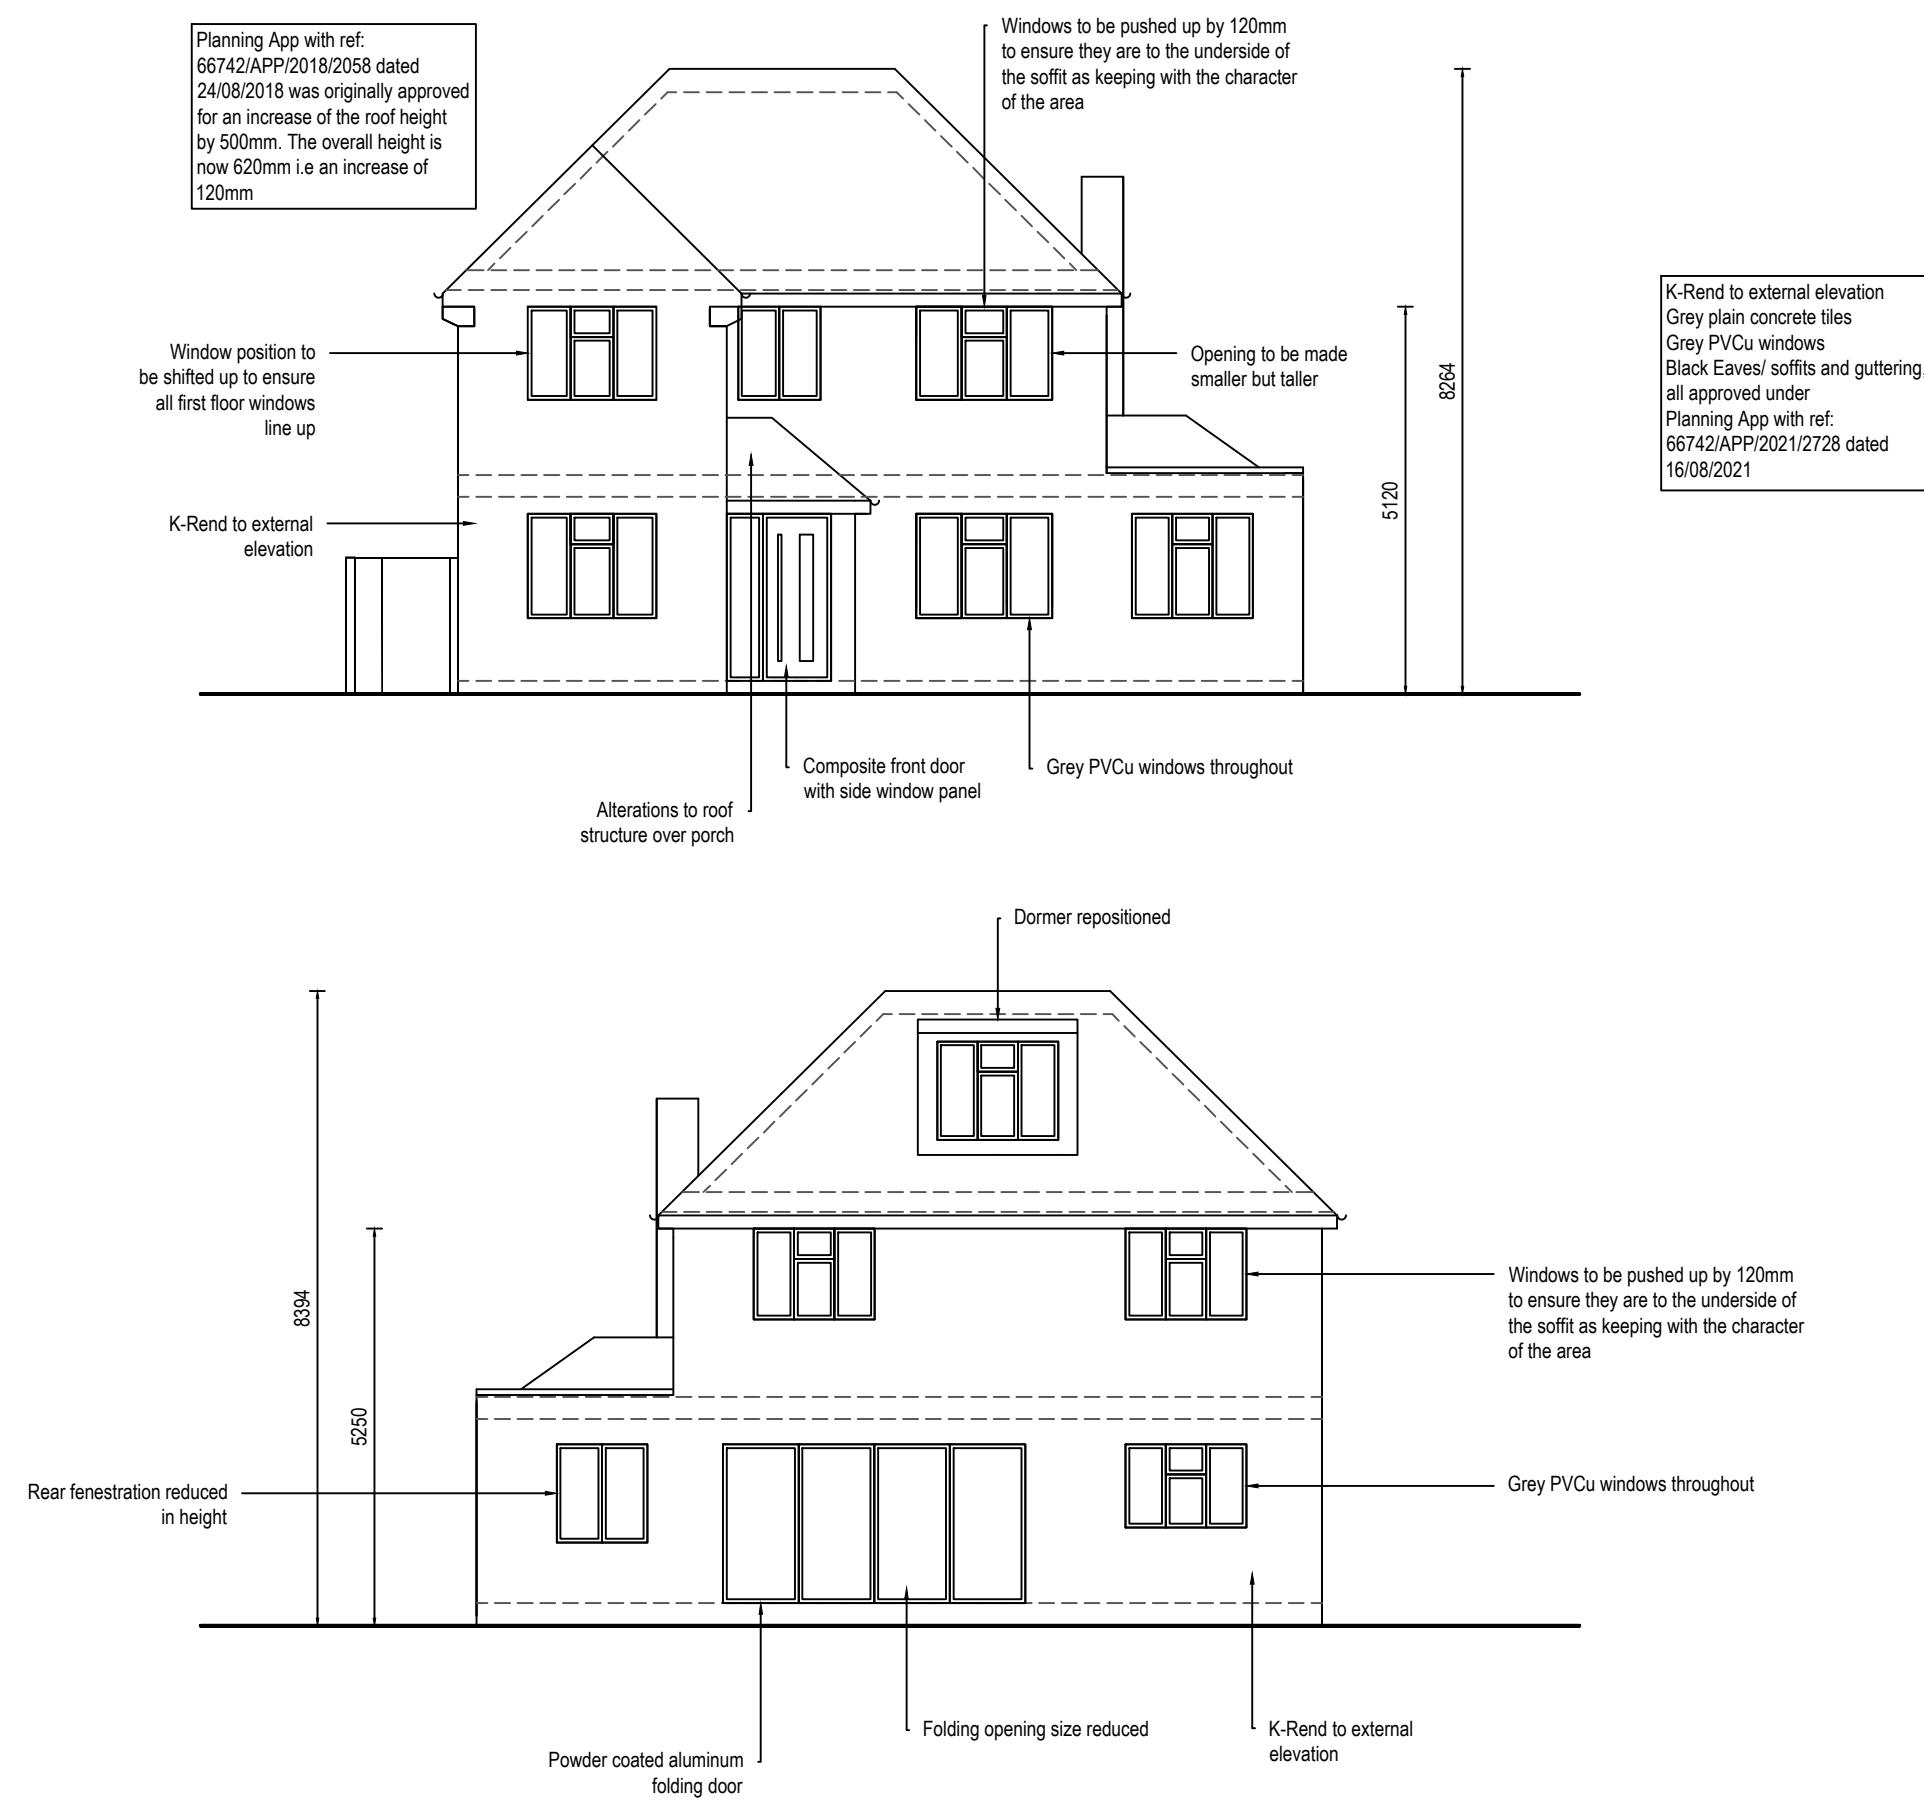

0 1 2 3 4 5m
1:100

<p>Notes:</p> <p>THIS DRAWING MAY INCORPORATE INFORMATION FROM OTHER PROFESSIONALS. WE CANNOT ACCEPT RESPONSIBILITY FOR THE INTEGRITY AND ACCURACY OF SUCH INFORMATION.</p> <p>DRAWINGS, SPECIFICATIONS AND SCHEDULES ARE TO BE READ IN CONJUNCTION WITH ALL RELEVANT ARCHITECTS AND CONSULTANTS DRAWINGS AND SPECIFICATIONS.</p> <p>ANY DISCREPANCIES BETWEEN DRAWINGS/ SCHEDULES OR SPECIFICATIONS ARE TO BE REPORTED TO THE ARCHITECT/ ENGINEER/CONTRACT ADMINISTRATOR AT ONCE.</p> <p>SETTING OUT TO BE AGREED ON SITE BETWEEN CLIENT AND CONTRACTOR.</p> <p>ALL DIMENSIONS ARE IN MM UNLESS OTHERWISE STATED. ALL LEVELS ARE FINISHED FLOOR LEVELS UNLESS OTHERWISE STATED.</p> <p>APPROXIMATE DIMENSIONS NOTED ON PLAN MAY BE SUBJECT TO VARIATION DUE TO STRUCTURAL VARIATIONS OR RESTRICTIONS ON SITES AND/ OR LOCAL AUTHORITY CONSTRAINTS ETC.</p> <p>SEQUENCE OF WORK TO BE AGREED WITH THE CLIENT.</p> <p>PARTY WALL NOTICES TO BE SERVED AND AGREEMENTS REACHED WITH ADJOINING NEIGHBOURS BEFORE ANY WORK COMMENCES ON SITE.</p> <p>SCALING FOR PLANNING PURPOSES ONLY.</p> <p>WORK TO BE CARRIED OUT IN ACCORDANCE WITH BYE-LAWS AND REGULATIONS OF LOCAL AUTHORITIES AND STATUTORY UNDERTAKERS.</p> <p>PRINT PDF OF THE DWG IN ACTUAL SIZE.</p>			
<p>REV: <input type="text"/> DESCRIPTION: <input type="text"/> BY: <input type="text"/> DATE: <input type="text"/></p> <p>STATUS: <input type="text"/></p>			
<p>CLIENT: <input type="text"/> Alan Glassbrook 65 Broadwood Avenue Ruislip HA4 7XS</p>			
<p>DRAWN BY: <input type="text"/></p>			
<p>SITE: <input type="text"/> 65 Broadwood Avenue</p>			
<p>TITLE: <input type="text"/> Proposed front and rear elevations</p>			
<p>SCALE AT A3: <input type="text"/> 1:100 DATE: <input type="text"/> 01.07.2022 DRAWN: <input type="text"/> CHECKED: <input type="text"/></p>			
<p>PROJECT NO: <input type="text"/> 0206 DRAWING NO: <input type="text"/> 0206/211 REVISION: <input type="text"/> P1</p>			

Notes:

THIS DRAWING MAY INCORPORATE INFORMATION FROM OTHER PROFESSIONALS. WE CANNOT ACCEPT RESPONSIBILITY FOR THE INTEGRITY AND ACCURACY OF SUCH INFORMATION.

DRAWINGS, SPECIFICATIONS AND SCHEDULES ARE TO BE READ IN CONJUNCTION WITH ALL RELEVANT ARCHITECTS AND CONSULTANTS DRAWINGS AND SPECIFICATIONS.

ANY DISCREPANCIES BETWEEN DRAWINGS/ SCHEDULES OR SPECIFICATIONS ARE TO BE REPORTED TO THE ARCHITECT/ ENGINEER/CONTRACT ADMINISTRATOR AT ONCE.

SETTING OUT TO BE AGREED ON SITE BETWEEN CLIENT AND CONTRACTOR.

ALL DIMENSIONS ARE IN MM UNLESS OTHERWISE STATED. ALL LEVELS ARE FINISHED FLOOR LEVELS UNLESS OTHERWISE STATED.

APPROXIMATE DIMENSIONS NOTED ON PLAN MAY BE SUBJECT TO VARIATION DUE TO STRUCTURAL VARIATIONS OR RESTRICTIONS ON SITES AND/ OR LOCAL AUTHORITY CONSTRAINTS ETC.



SEQUENCE OF WORK TO BE AGREED WITH THE CLIENT.

PARTY WALL NOTICES TO BE SERVED AND AGREEMENTS REACHED WITH ADJOINING NEIGHBOURS BEFORE ANY WORK COMMENCES ON SITE.

SCALING FOR PLANNING PURPOSES ONLY.

WORK TO BE CARRIED OUT IN ACCORDANCE WITH BYE-LAWS AND REGULATIONS OF LOCAL AUTHORITIES AND STATUTORY UNDERTAKERS.

PRINT PDF OF THE DWG IN ACTUAL SIZE.

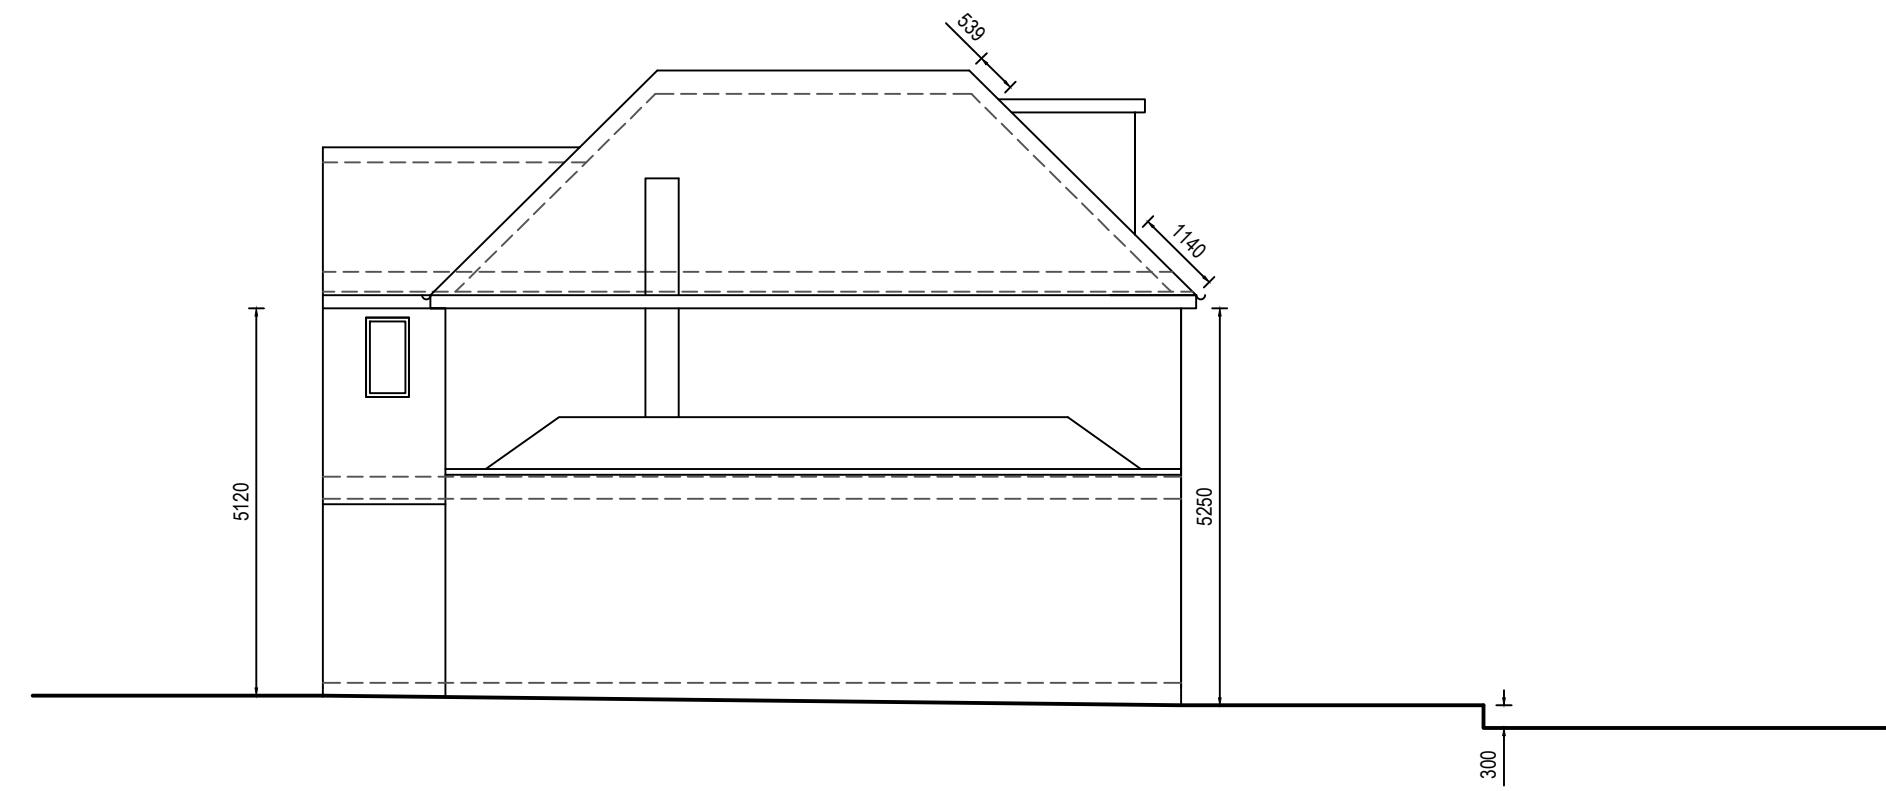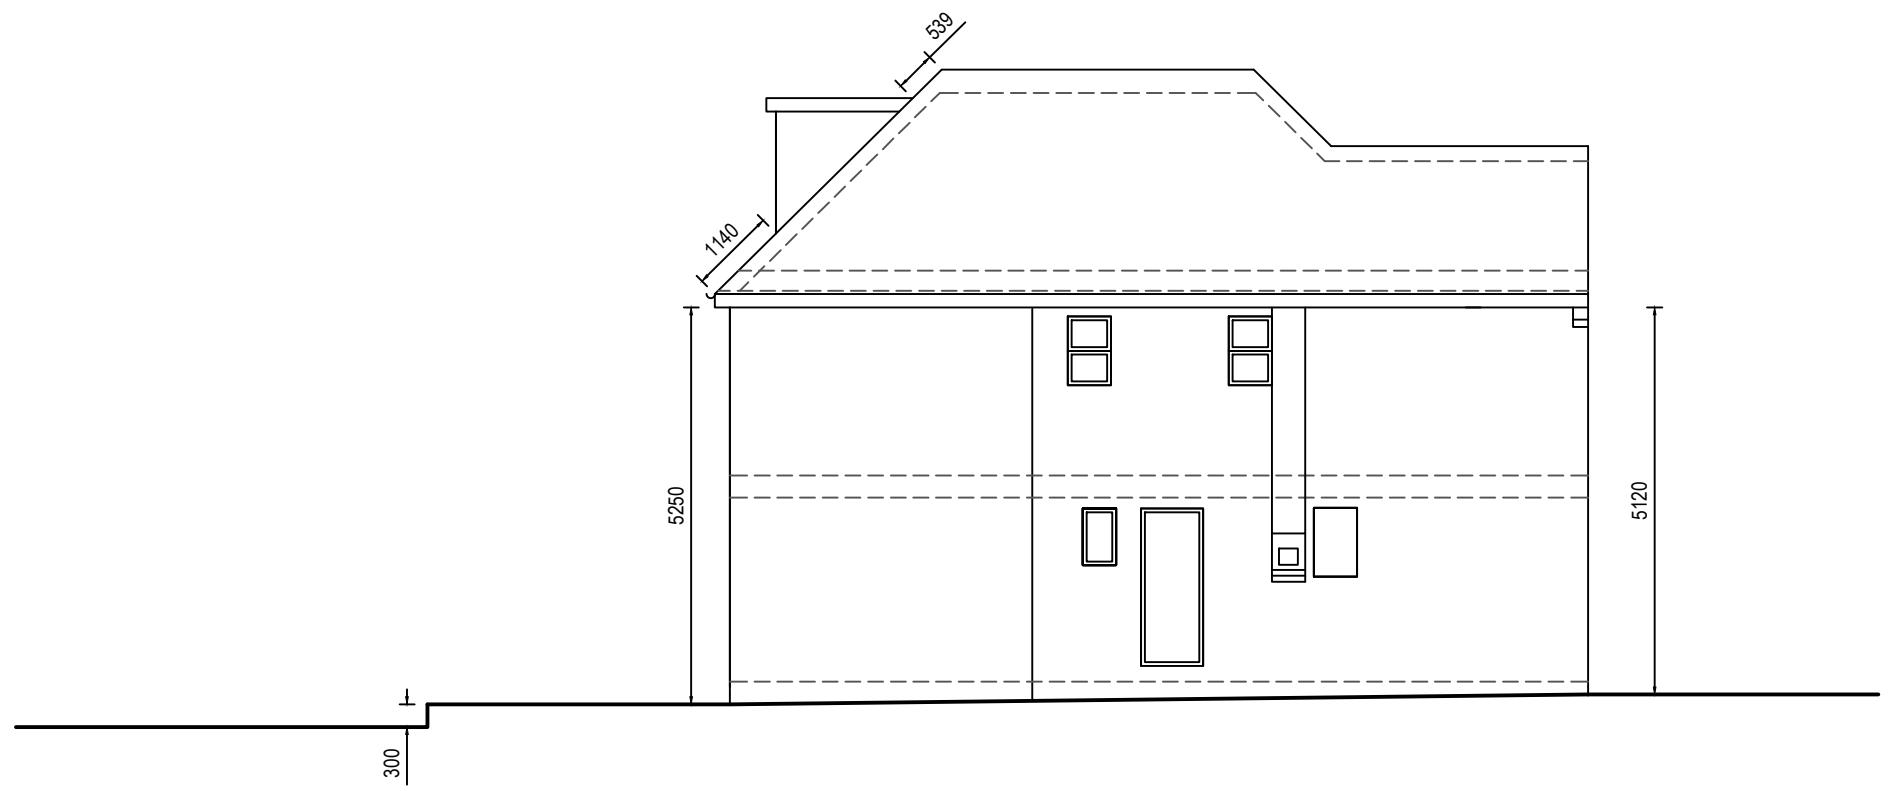

0 1 2 3 4 5m
1:100



CLIENT: Alan Glassbrook
65 Broadwood Avenue
Ruislip
HA4 7XS

DRAWN BY:

SITE: 65 Broadwood Avenue

TITLE: Current side elevations

SCALE AT A3: 1:100	DATE: 01.07.2022	DRAWN: 0206	CHECKED: P1
PROJECT NO: 0206	DRAWING NO: 0206/220	REVISION: P1	

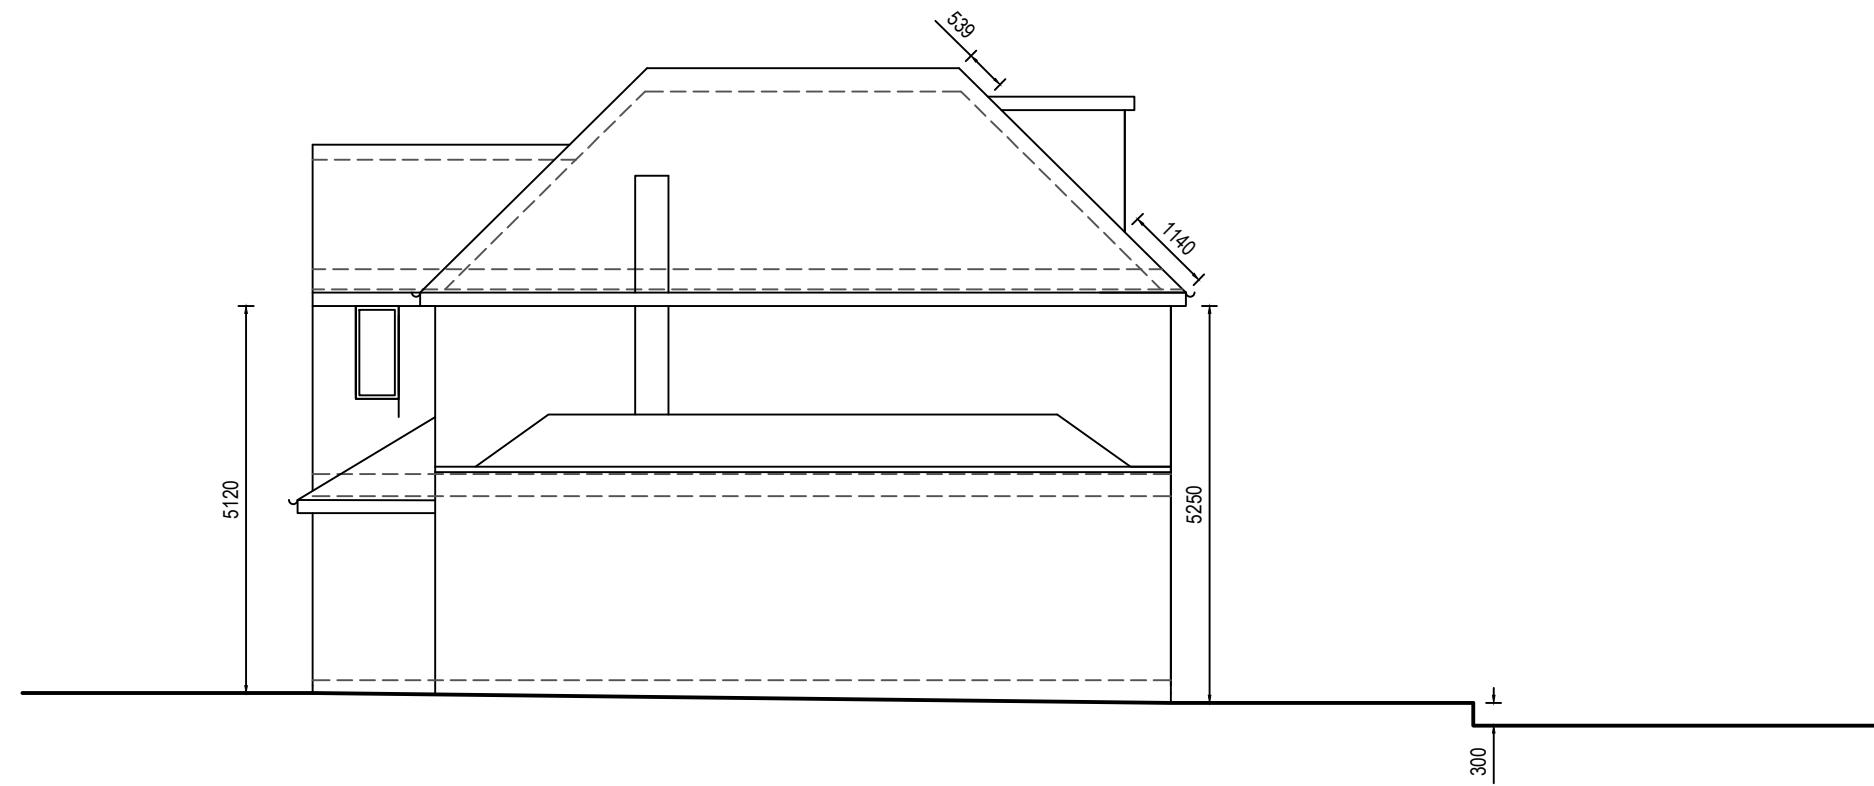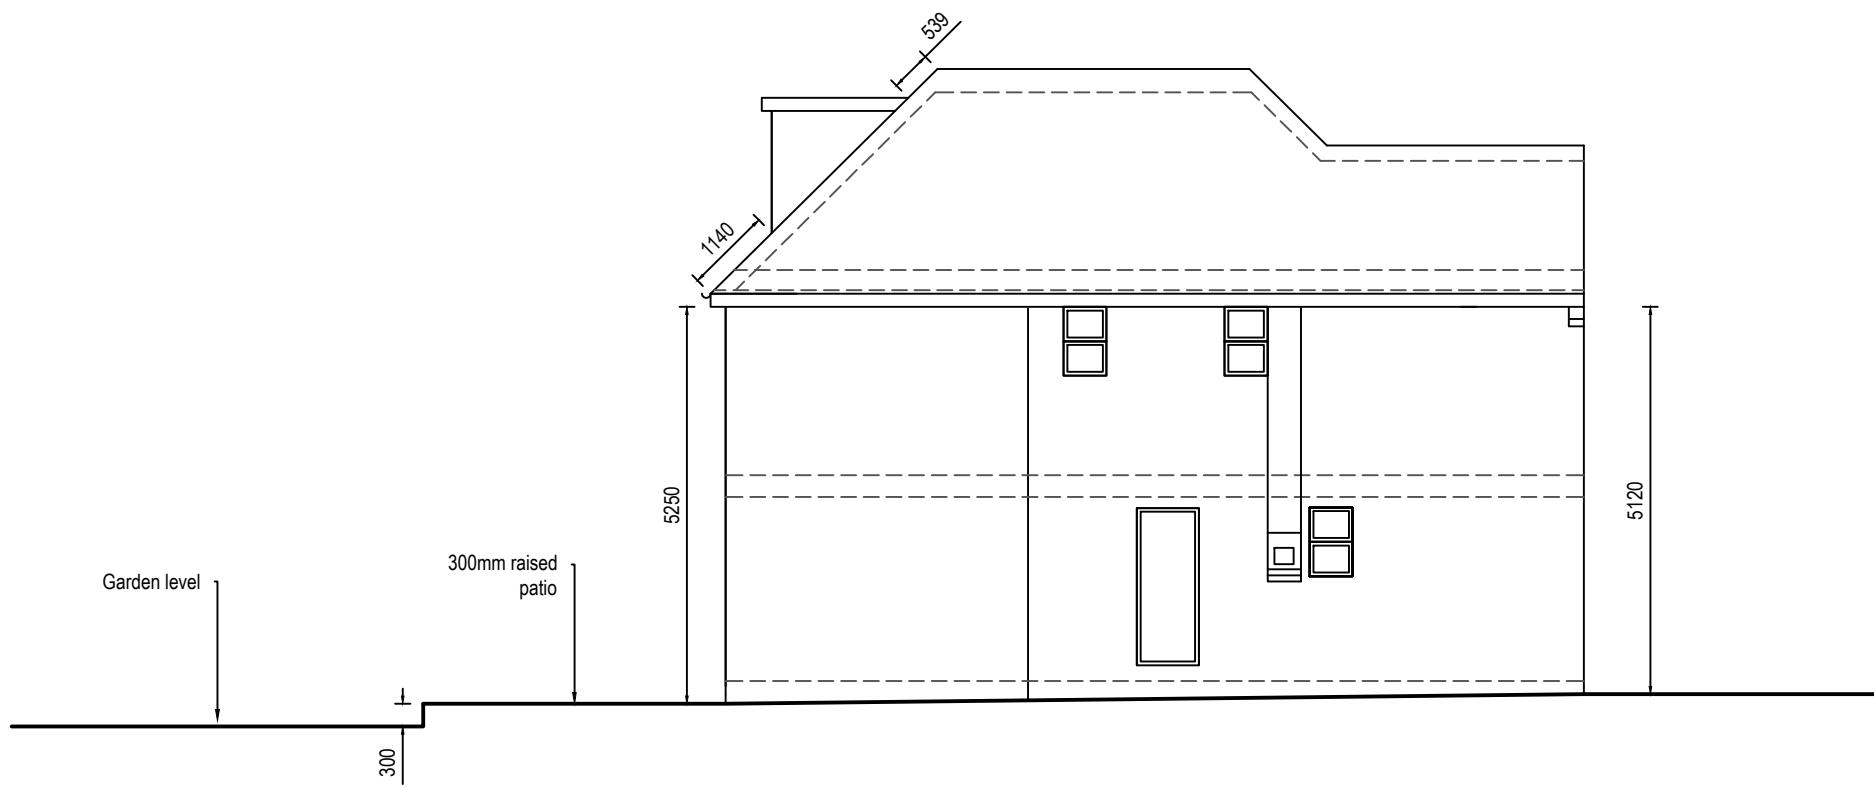

Notes:

DRAWING MAY INCORPORATE INFORMATION FROM OTHER
FESSIONALS. WE CANNOT ACCEPT RESPONSIBILITY
THE INTEGRITY AND ACCURACY OF SUCH INFORMATION.

WINGS, SPECIFICATIONS AND SCHEDULES ARE TO BE READ
CONJUNCTION WITH ALL RELEVANT ARCHITECTS AND
SULTANTS
WINGS AND SPECIFICATIONS.

DISCREPANCIES BETWEEN DRAWINGS/ SCHEDULES OR
CIFICATIONS ARE TO BE REPORTED TO THE ARCHITECT/
INEER/CONTRACT ADMINISTRATOR AT ONCE.

TING OUT TO BE AGREED ON SITE BETWEEN CLIENT AND
TRACTOR.

DIMENSIONS ARE IN MM UNLESS OTHERWISE STATED. ALL
ELS ARE FINISHED FLOOR LEVELS UNLESS OTHERWISE
TED.

ROXIMATE DIMENSIONS NOTED ON PLAN MAY BE SUBJECT
ARIATION DUE TO STRUCTURAL VARIATIONS OR
TRICITONS ON SITES AND/ OR LOCAL AUTHORITY
TRRAINTS ETC.

UENCE OF WORK TO BE AGREED WITH THE CLIENT.

TY WALL NOTICES TO BE SERVED AND AGREEMENTS
CHED WITH ADJOINING NEIGHBOURS BEFORE ANY WORK
MENCES ON SITE.

LING FOR PLANNING PURPOSES ONLY.

ORK TO BE CARRIED OUT IN ACCORDANCE WITH BYE-LAWS
REGULATIONS OF LOCAL AUTHORITIES AND STATUTORY
ERTAKERS.

IT PDF OF THE DWG IN ACTUAL SIZE.

IT: Alan Glassbrook
65 Broadwood Avenue
Ruislip
HA4 7XS

IN BY:

65 Broadwood Avenue

Proposed side elevations

E AT A3: DATE: DRAWN: CHECKED:
1:100 01.07.2022

ECT NO: DRAWING NO: REVISION:
0206 0206/221 P1