

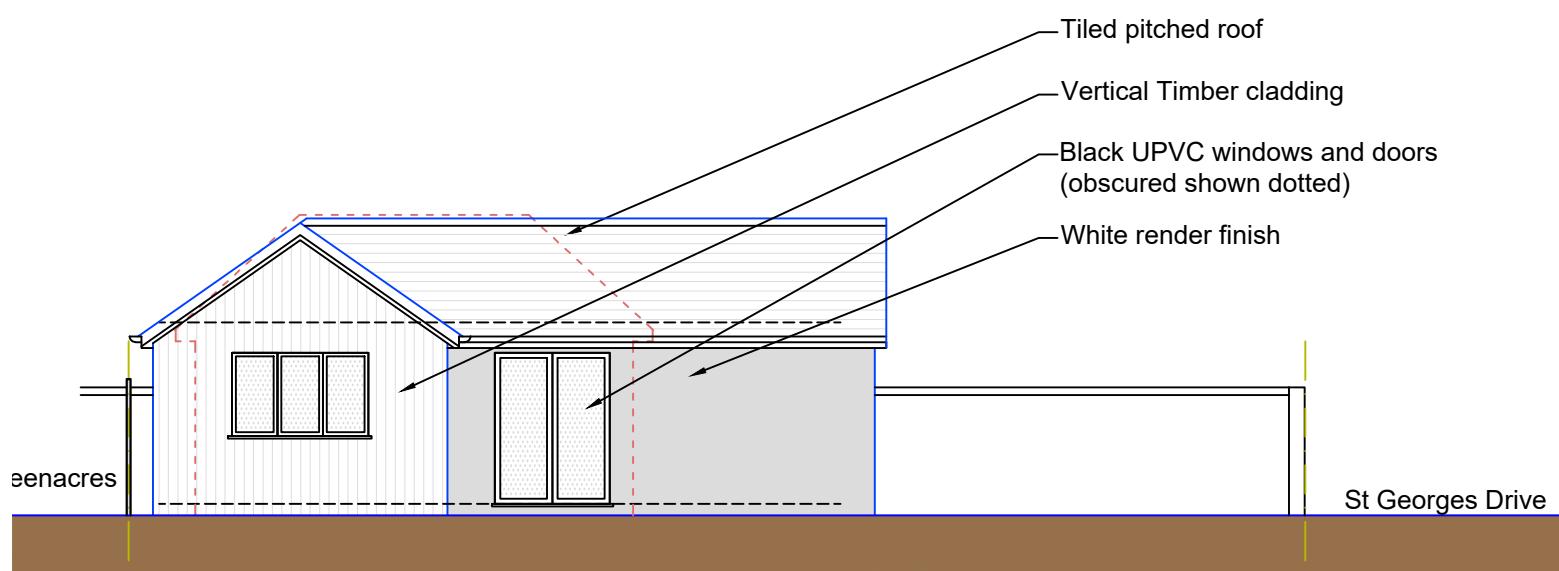
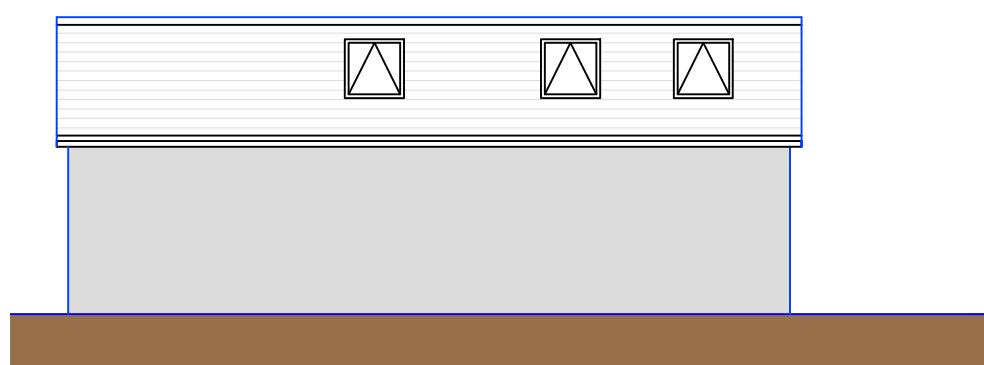


## NOTES GENERAL:

- Work to figured dimensions and relative position only, confirm to designer
- This drawing is to be read in conjunction with all relevant drawings, detailed specifications where applicable and all associated drawings in this series (if any)
- Any discrepancy on this drawing is to be reported immediately to Oakman Architecture Ltd for clarification
- The contractor is responsible for all temporary works and for the stability of the works in progress

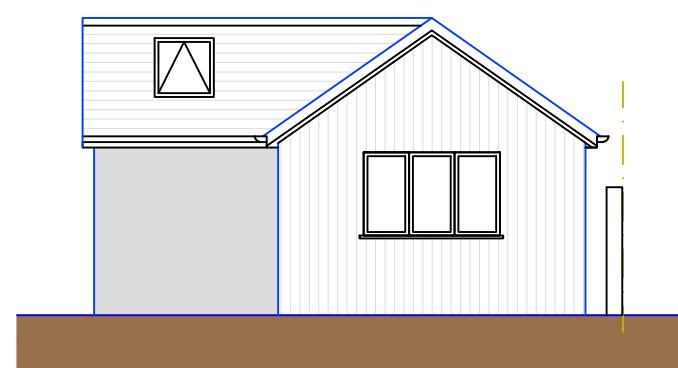

Front Elevation  
1:100

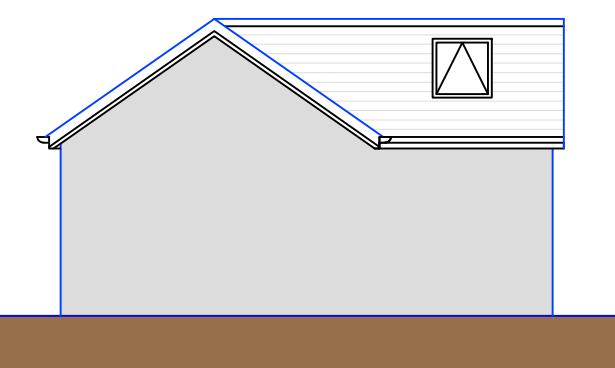

	24.06.25	BJS			
Revision	Date	Drawn	Designer	Checked	Approved
Revision History					

**OAKMAN  
ARCHITECTURE.**

© Address:  
7 Denham Way,  
Denham  
UB9 5AX

© Mob : 07787197752  
E-mail : benjamin@oakmantld.com

Project Address:

40 Greenacres Avenue  
Ickenham  
UB10 8HH

Client:

Mr Trevor Vince

**PROPOSED**  
Drawing Number: 2512-PL-103  
Scales: 1:100 @ A3  
Rev. No. —