




AMENDMENTS

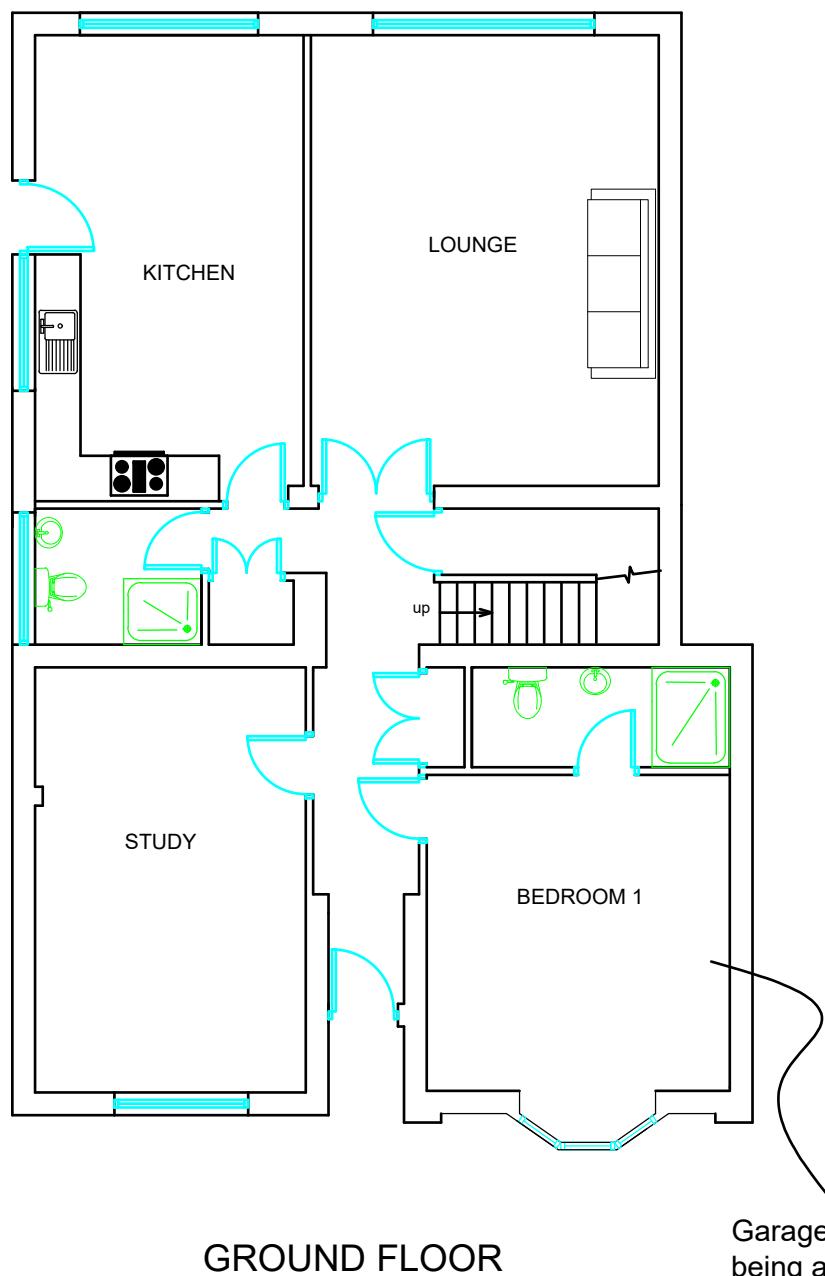

Garage conversion is
being applied for under
the Lawful Use application
ref. No.: 66753/APP/2020/1674

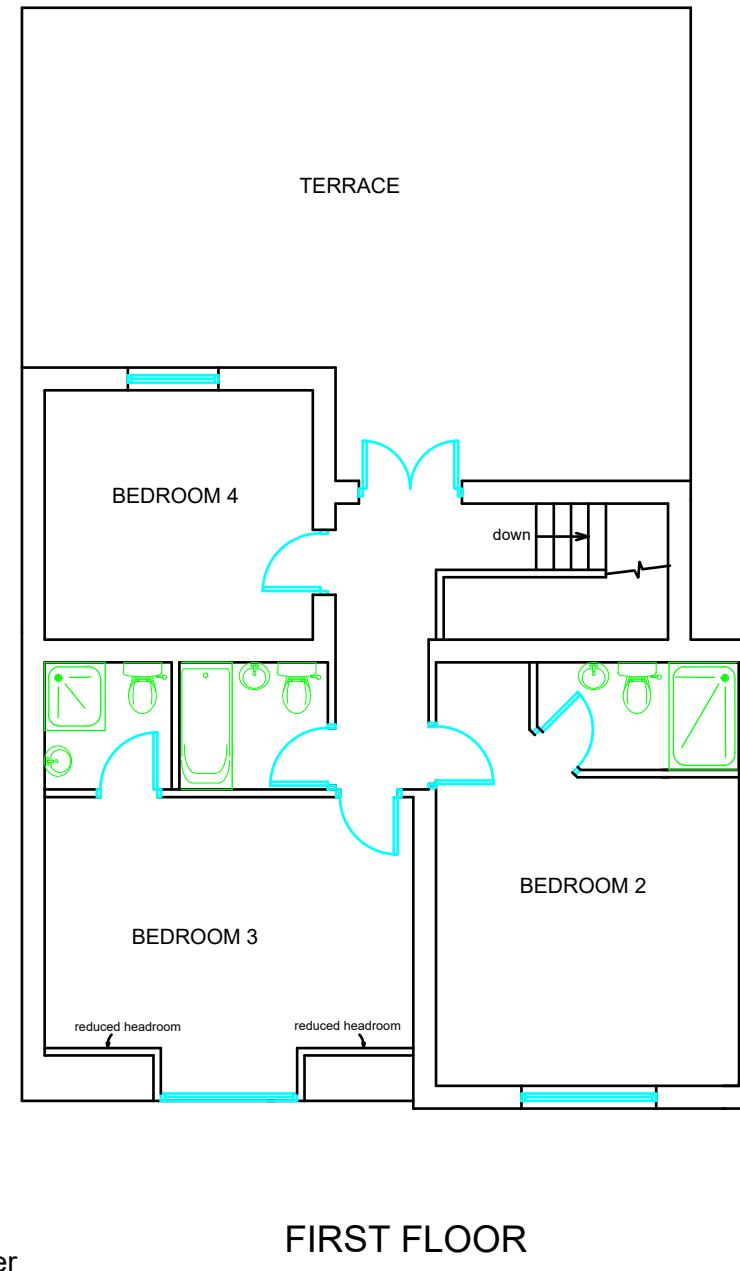

FIRST FLOOR

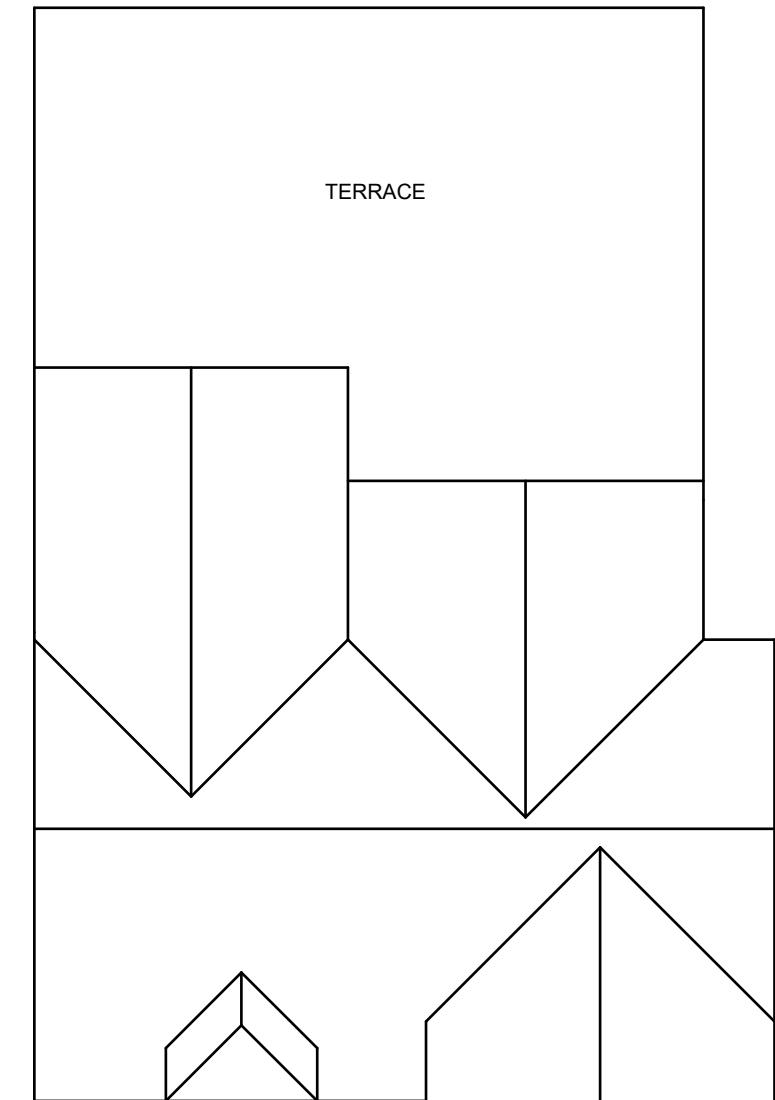

ROOF PLAN

PROPOSED FLOOR PLANS

63A Kingsend, Ruislip, HA4 7DD

A scale bar and grid for metric measurements. The scale bar is labeled 'Scale Bar' and 'Metres'. It features a grid of 10 major units, each divided into 10 smaller units. The first major unit is labeled '0', and the last major unit is labeled '10'. Each major unit is represented by a thick black bar, and each minor unit by a thin black bar. The text '1:100 @ A3' is positioned above the scale bar.

THE GILLET MACLEOD PARTNERSHIP
Chartered Architects & Town Planning Consultants
1 High Road Old Eastcote Pinner Middlesex HA5 2EW tel. 0208 868 1333

Drg. No. 20/3313/105A REVISION
Scale 1:100@A3 A
Date 24/01/20
Drawn by SB (C) drawer