


Proposed Outbuilding

Proposed Extension



Block Plan

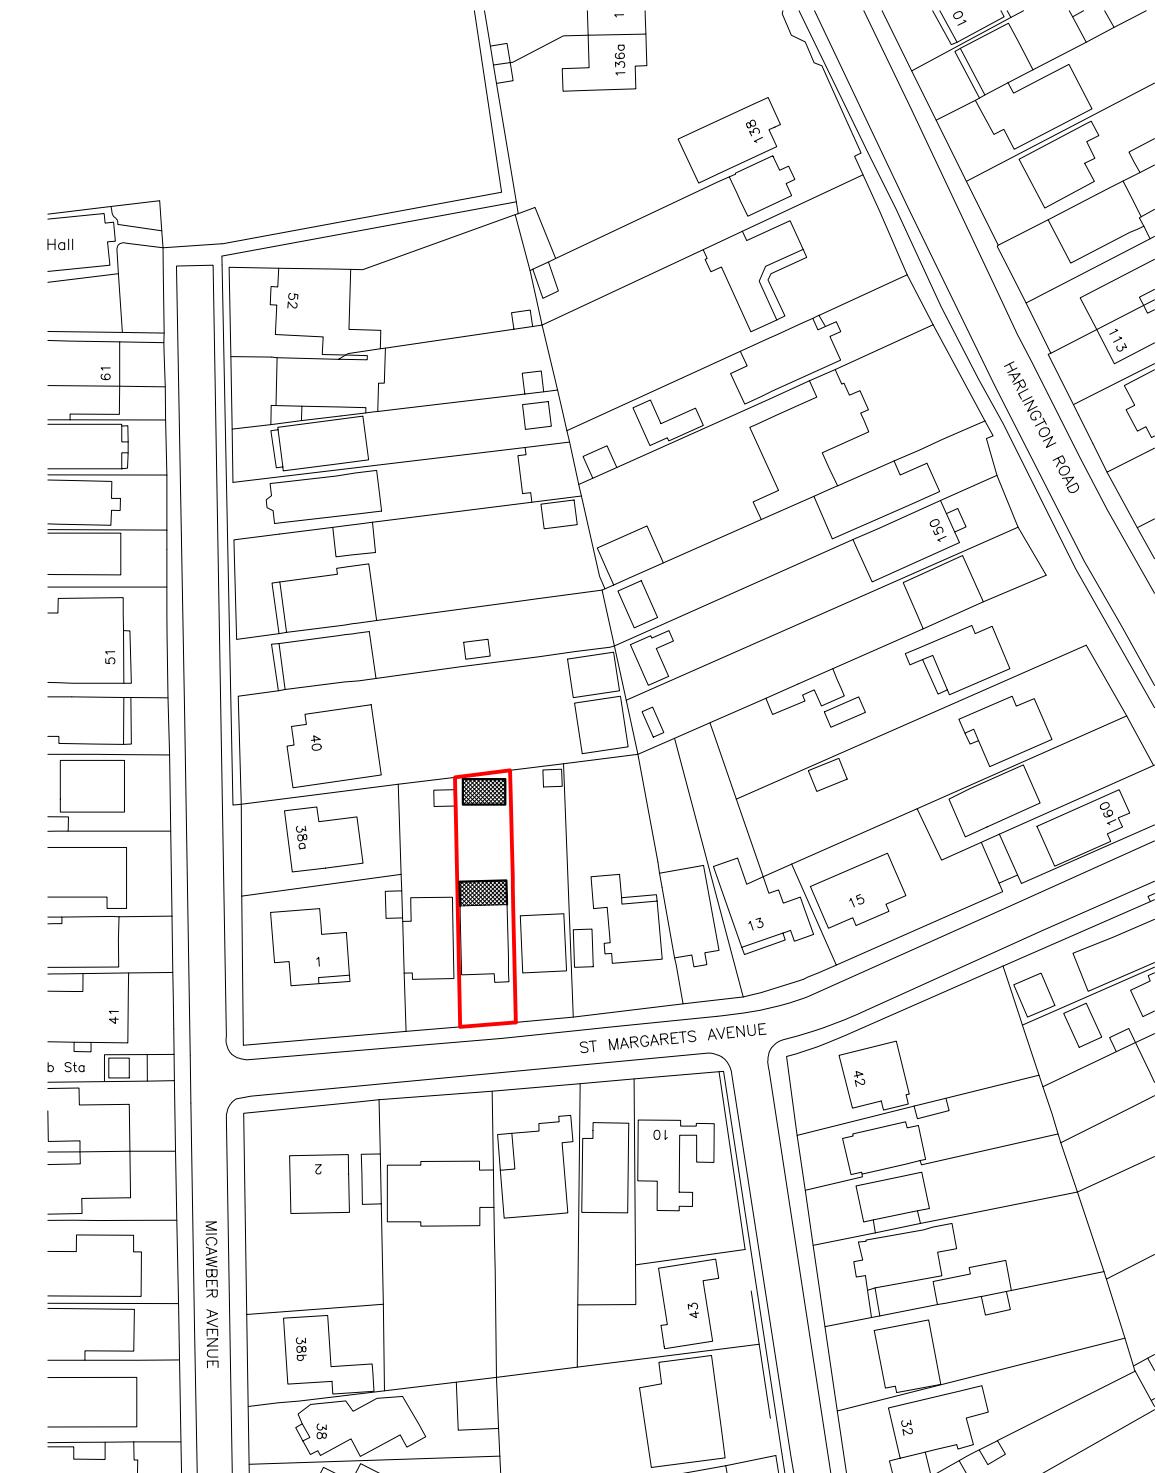

Site Location



Rev Date Comments




Dimensions to be verified on site
DO NOT SCALE FROM THIS DRAWING.
Any areas indicated on this drawing are for guidance only.
No responsibility is taken for their accuracy.

This drawing is the property of **V-DESIGN CAD Services Ltd**. Copyright is reserved by them and the drawing is issued on the condition that it is not copied, reproduced, retained or disclosed to any unauthorized person, either wholly or in part without the consent in writing of **V-DESIGN CAD Services Ltd**.
Email: vishal.p@vdesigncad.co.uk Mobile: 07971083395


Site Address:
5 St Margarets Avenue
Uxbridge
UB8 3HH

Title:
Block and Location Plans

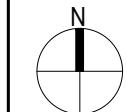

Drawn By: JM
Job Ref: 23011
Date: Jan 2023
Drawing No. PL - 01

Scale: 1:500, 1:1250 Paper Size: A3

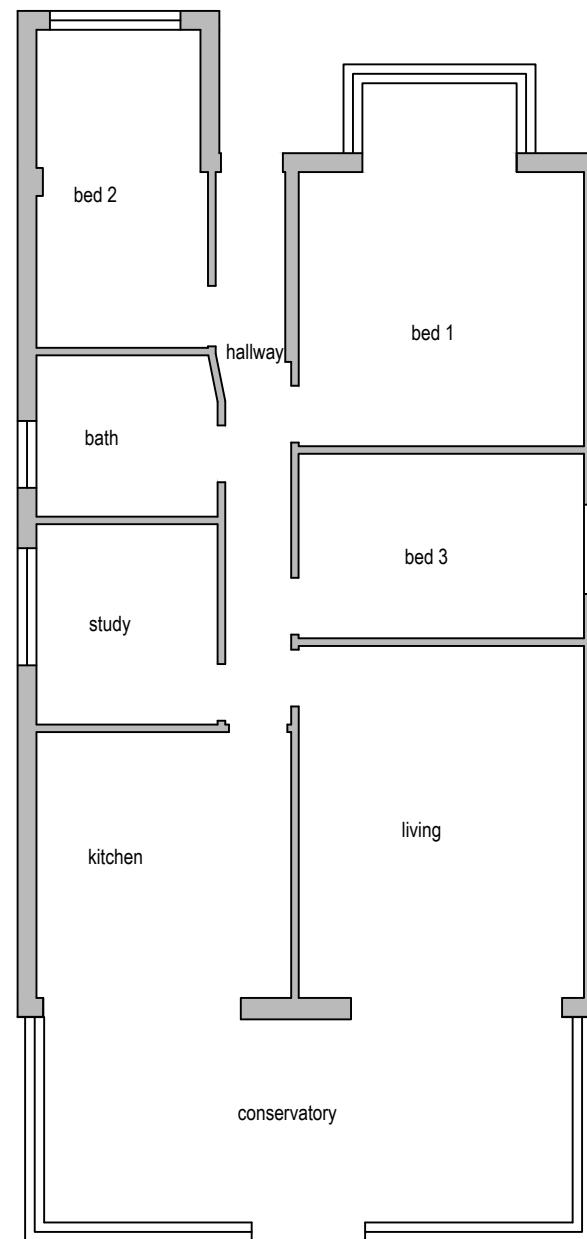


Existing Ground Floor Plan

0 1 2 3 4 5
metres 1:100 scale


Front Elevation

0 1 2 3 4 5
metres 1:100 scale

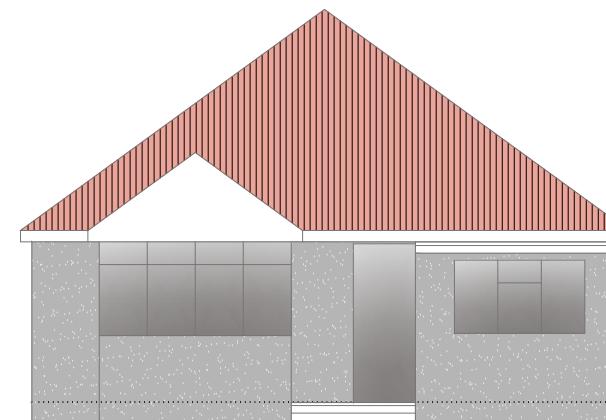


Rear Elevation

0 1 2 3 4 5
metres 1:100 scale

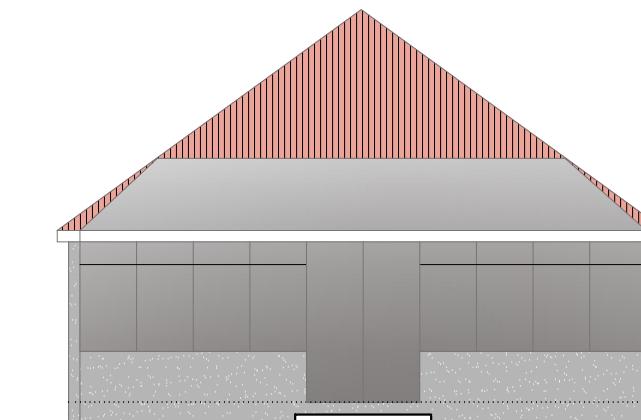


Side Elevation

0 1 2 3 4 5
metres 1:100 scale

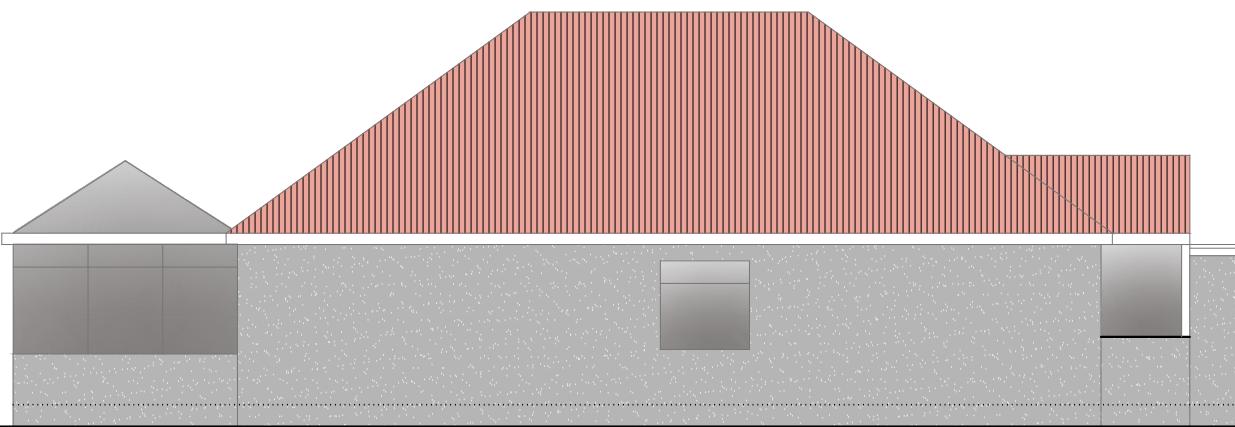


Side Elevation

0 1 2 3 4 5
metres 1:100 scale

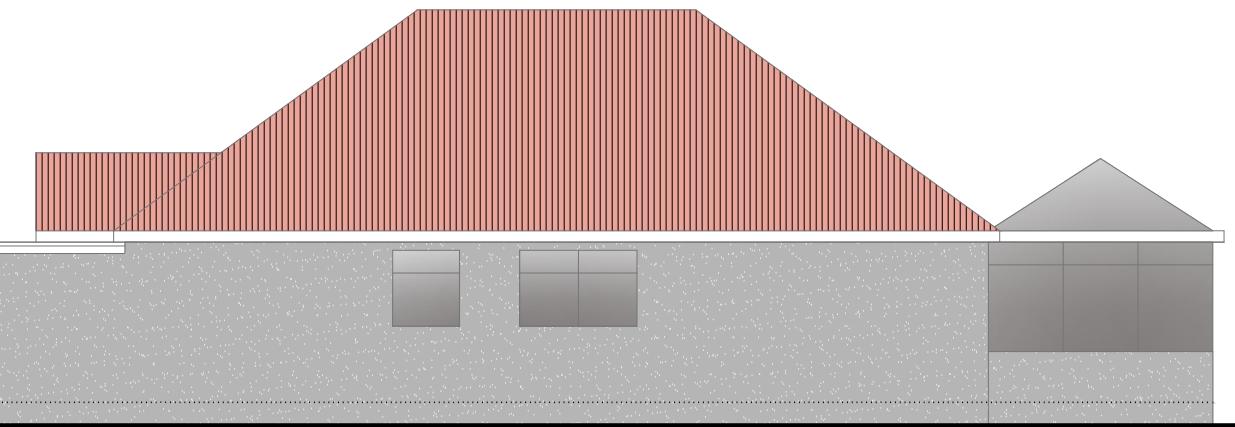

Rev Date Comments

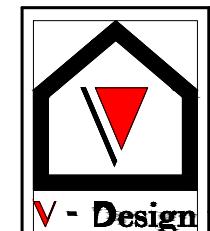

Dimensions to be verified on site
DO NOT SCALE FROM THIS DRAWING.
Any areas indicated on this drawing are for guidance only.
No responsibility is taken for their accuracy.


This drawing is the property of **V-DESIGN CAD Services Ltd**. Copyright is reserved by them and the drawing is issued on the condition that it is not copied, reproduced, retained or disclosed to any unauthorized person, either wholly or in part without the consent in writing of **V-DESIGN CAD Services Ltd**.
Email: vishal.p@vdesigncad.co.uk Mobile: 07971083395

Site Address:
5 St Margarets Avenue
Uxbridge
UB8 3HH

Title:
Existing Plan and Elevations

Drawn By: JM
Job Ref: 23011
Date: Jan 2023
Drawing No. PL - 02

Scale: 1:50, 1:100 Paper Size: A3

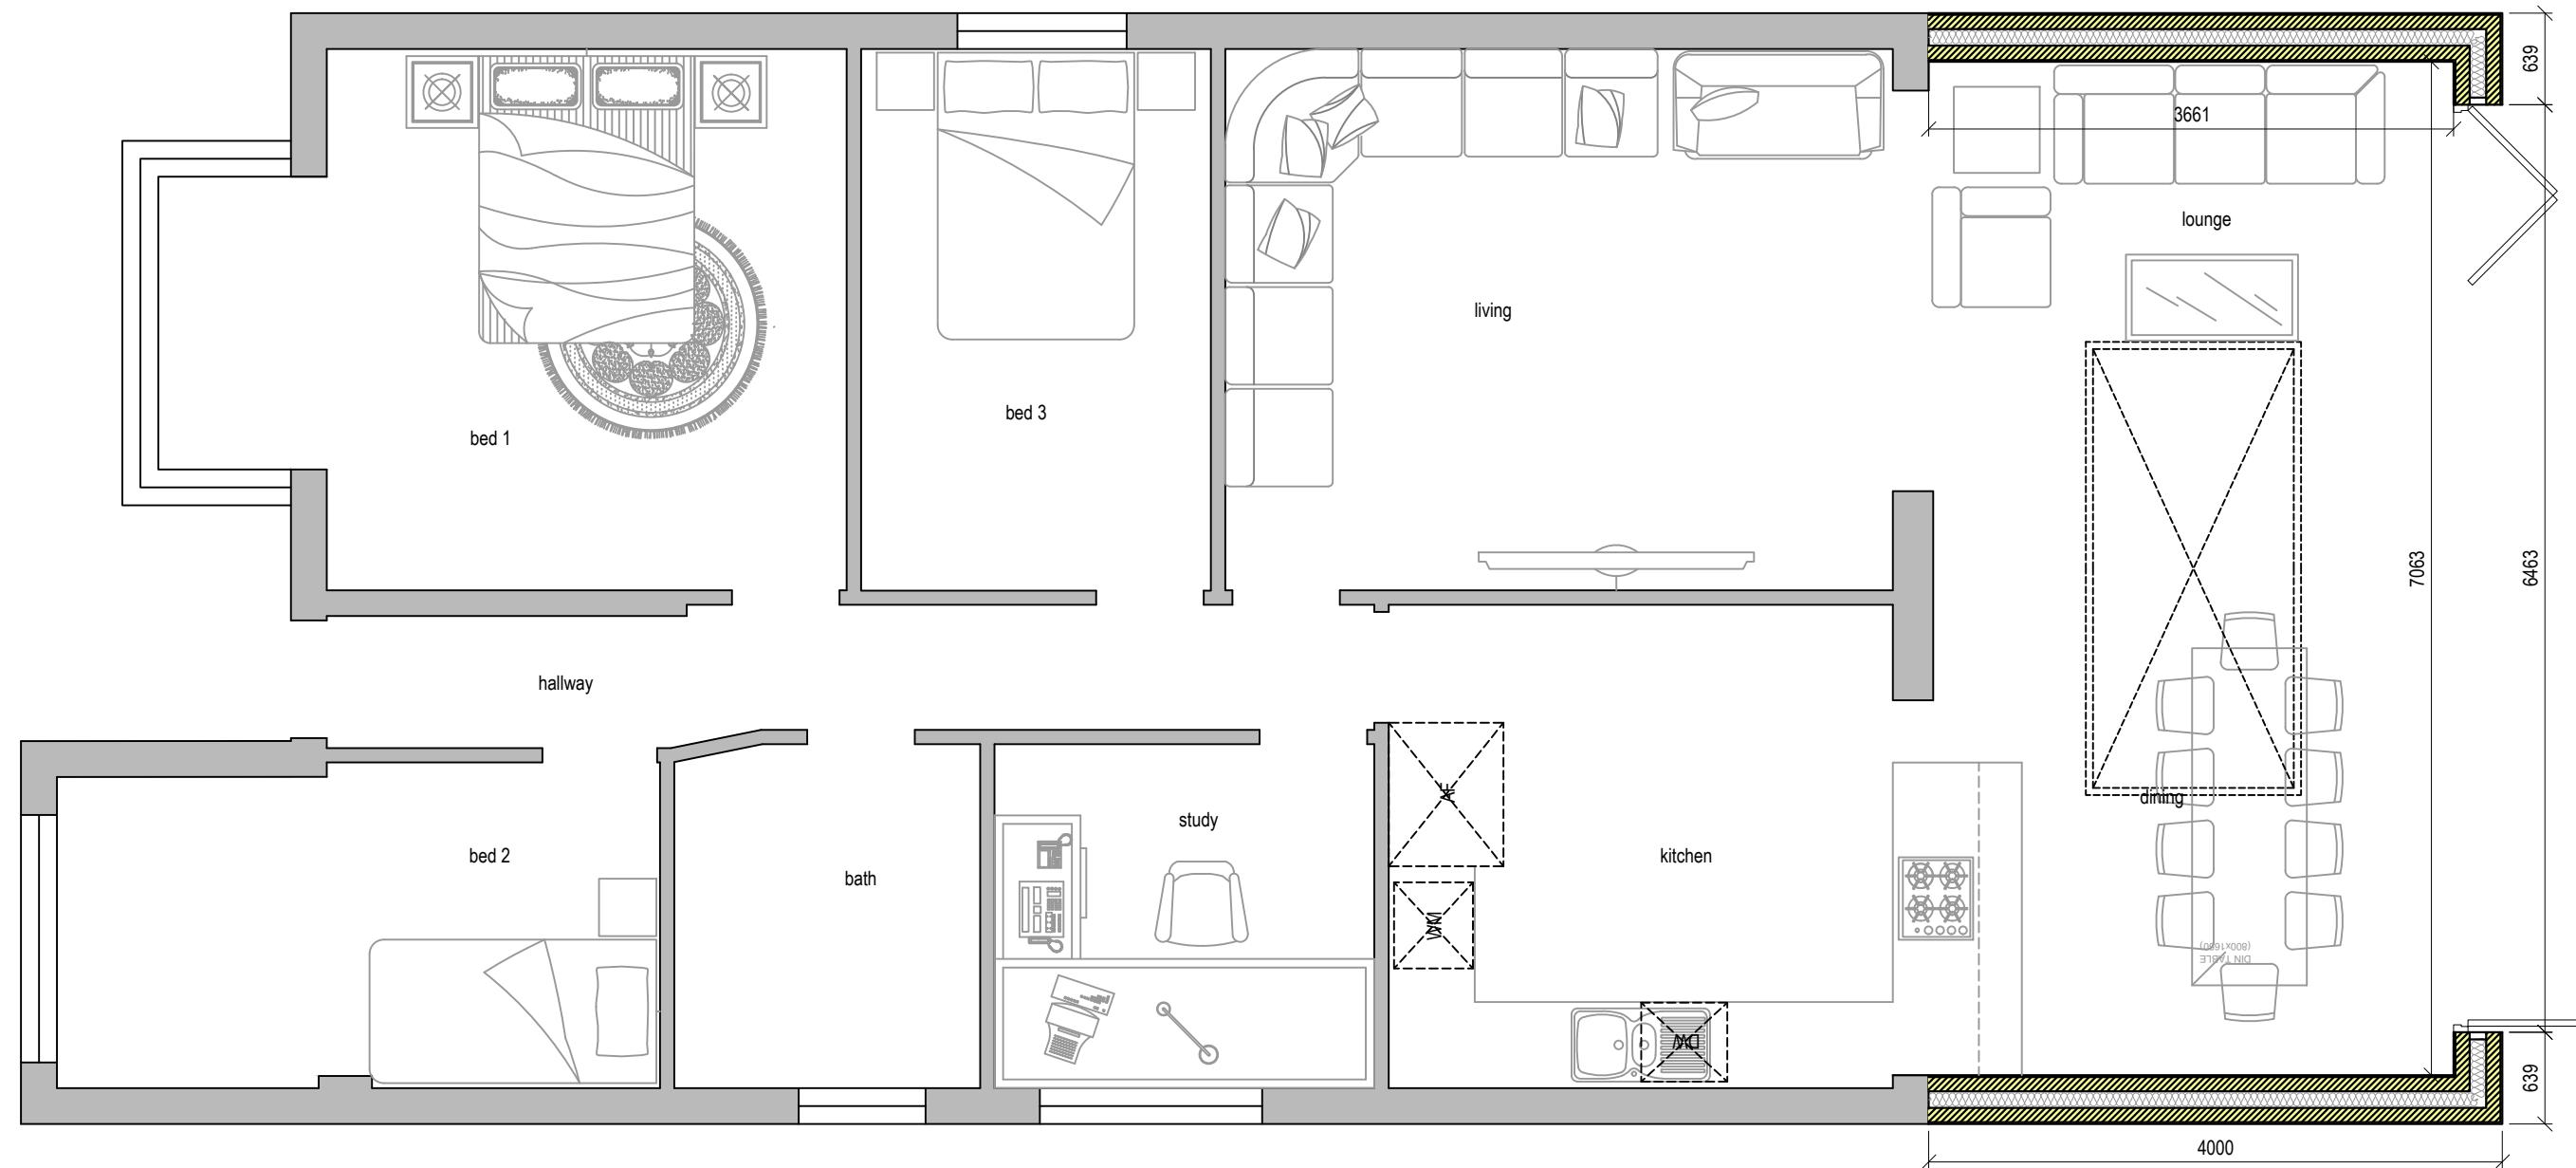


Rev Date Comments



Dimensions to be verified on site.
DO NOT SCALE FROM THIS DRAWING.
Any areas indicated on this drawing are for guidance only.
No responsibility is taken for their accuracy.


This drawing is the property of **V-DESIGN CAD Services Ltd**. Copyright is reserved by them and the drawing is issued on the condition that it is not copied, reproduced, retained or disclosed to any unauthorized person, either wholly or in part without the consent in writing of **V-DESIGN CAD Services Ltd**.
Email: vishal.p@vdesigncad.co.uk Mobile: 07971083395

Site Address:	Title:			Drawn By:	JM
5 St Margarets Avenue Uxbridge UB8 3HH	Proposed Plan			Job Ref:	23011
					Date: Jan 2023
Scale:	1:50	Paper Size:	A3	Drawing No.	PL - 03

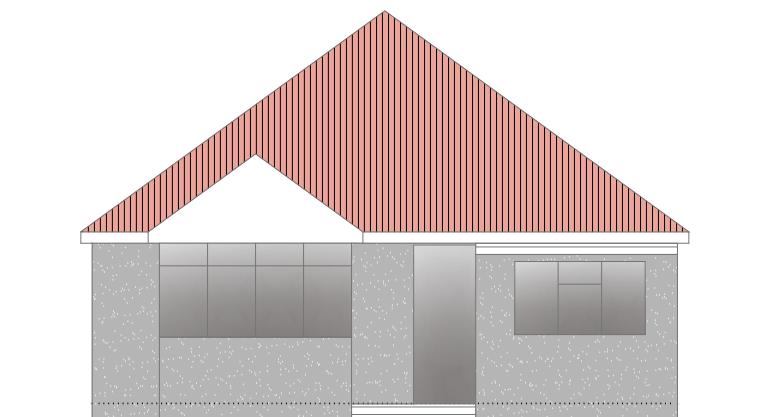


Proposed Front Elevation

0 1 2 3 4 5
metres 1:100 scale

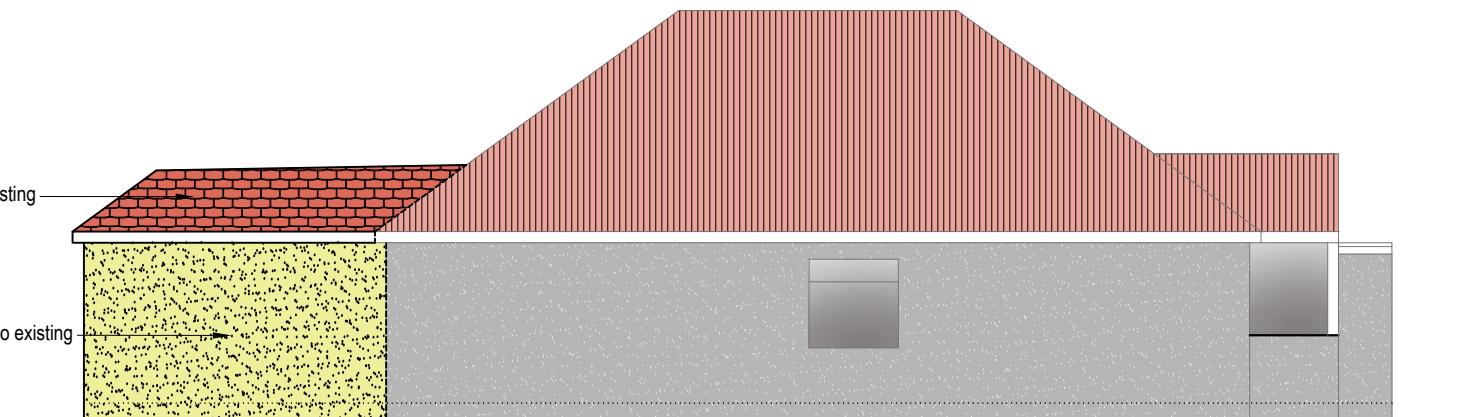


Proposed Side Elevation

0 1 2 3 4 5
metres 1:100 scale

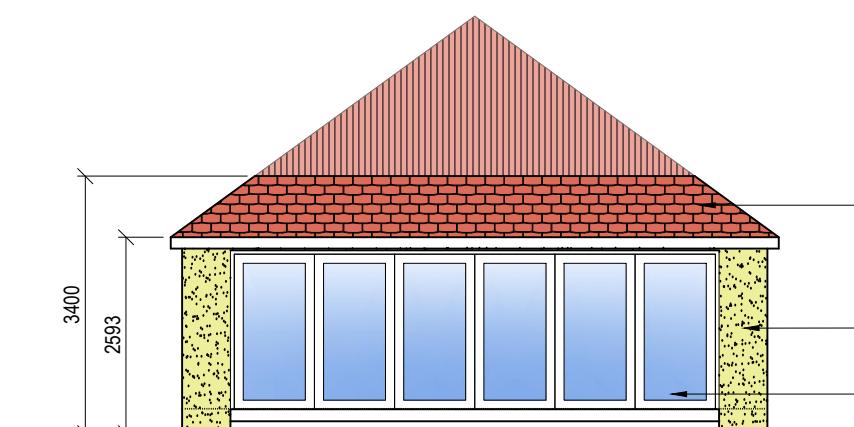

Proposed Rear Elevation

0 1 2 3 4 5
metres 1:100 scale

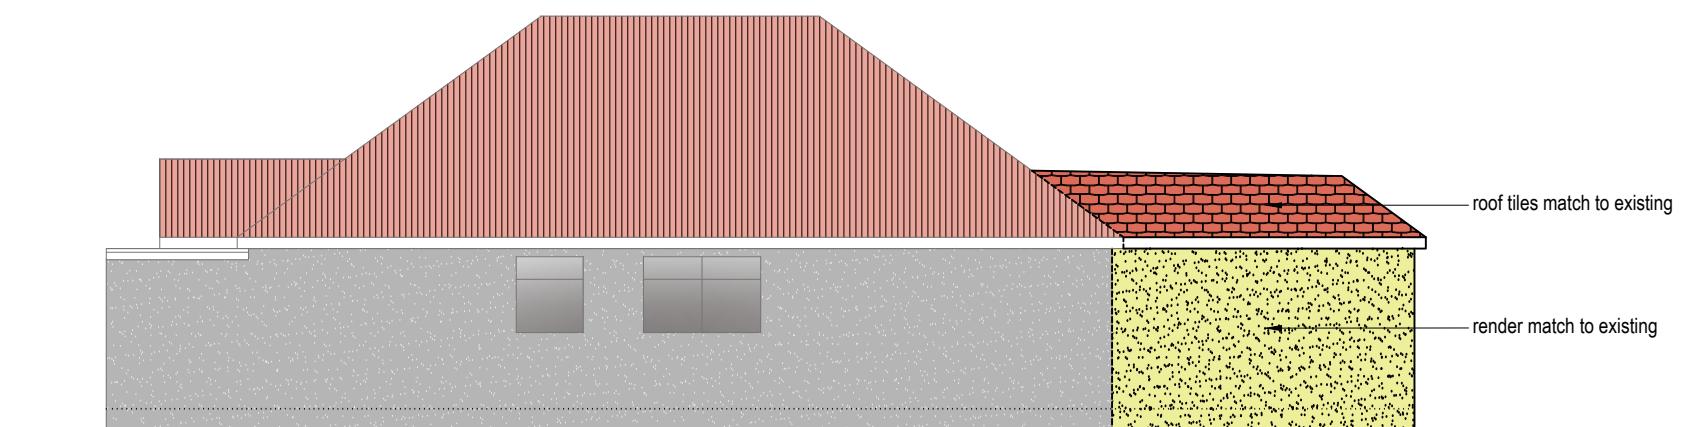

Proposed Side Elevation

0 1 2 3 4 5
metres 1:100 scale

Rev Date Comments



Dimensions to be verified on site
DO NOT SCALE FROM THIS DRAWING.
Any areas indicated on this drawing are for guidance only.
No responsibility is taken for their accuracy.


This drawing is the property of **V-DESIGN CAD Services Ltd**. Copyright is reserved by them and the drawing is issued on the condition that it is not copied, reproduced, retained or disclosed to any unauthorized person, either wholly or in part without the consent in writing of **V-DESIGN CAD Services Ltd**.
Email: vishal.p@vdesigncad.co.uk Mobile: 07971083395

Site Address:
5 St Margarets Avenue
Uxbridge
UB8 3HH

Title:
Existing Plan and Elevations

Drawn By: JM
Job Ref: 23011
Date: Jan 2023
Drawing No. PL - 04

Scale: 1:50, 1:100 Paper Size: A3

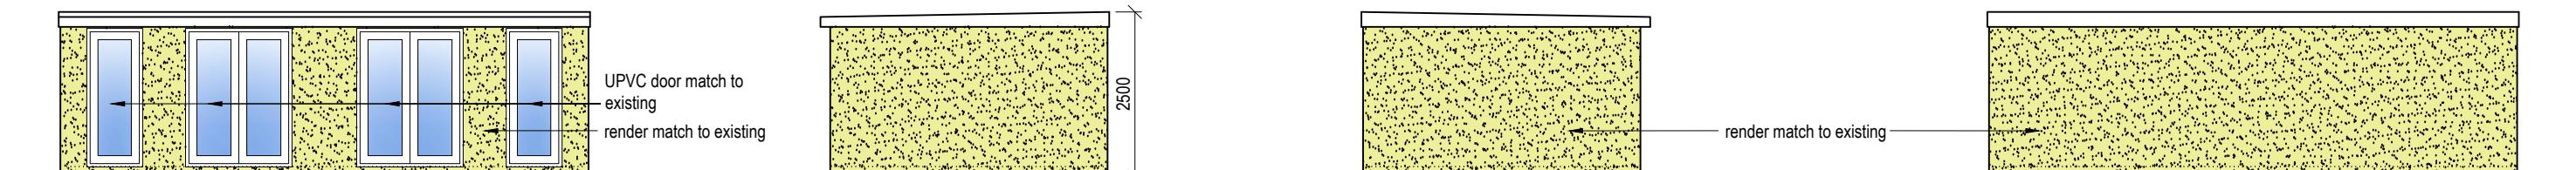

Proposed Front Elevation

0 1 2 3 4 5
metres 1:100 scale

Proposed Side Elevation


0 1 2 3 4 5
metres 1:100 scale

Proposed Side Elevation

0 1 2 3 4 5
metres 1:100 scale

Proposed Rear Elevation

0 1 2 3 4 5
metres 1:100 scale

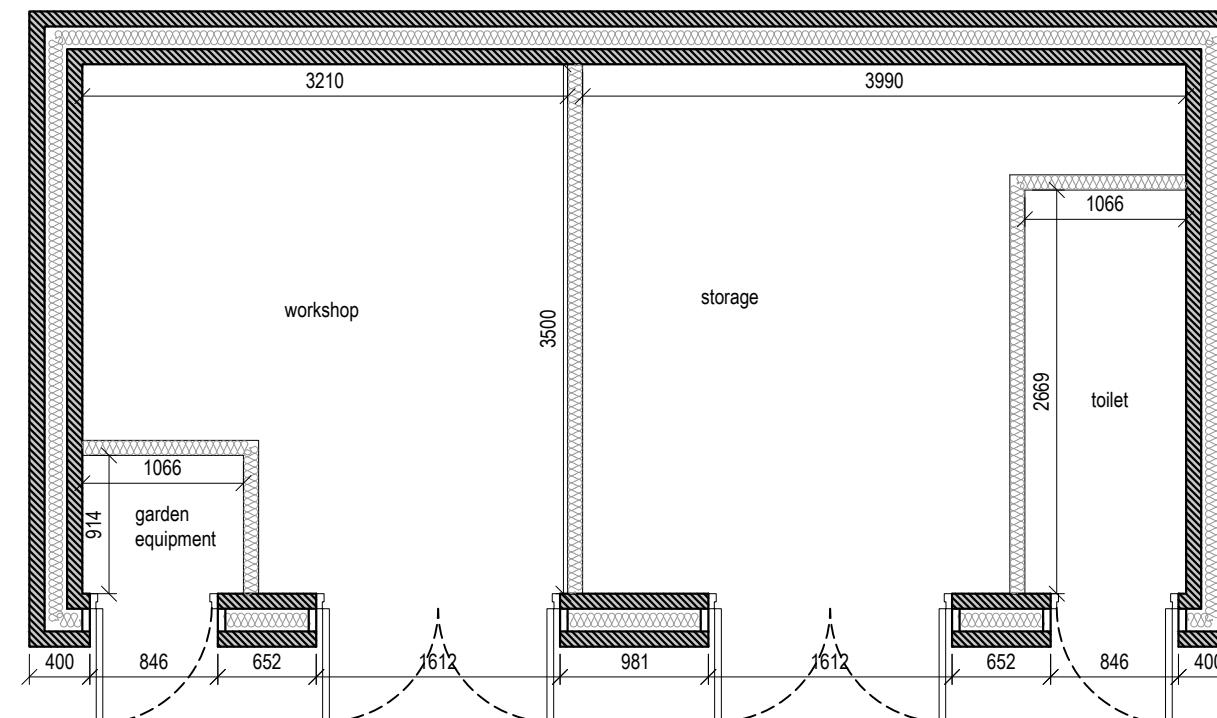

Proposed Outbuilding Plan

0 0.5 1.0 1.5 2.0 2.5
metres 1:50 scale

Rev Date Comments



Dimensions to be verified on site
DO NOT SCALE FROM THIS DRAWING.
Any areas indicated on this drawing are for guidance only.
No responsibility is taken for their accuracy.

This drawing is the property of **V-DESIGN CAD Services Ltd**. Copyright is reserved by them and the drawing is issued on the condition that it is not copied, reproduced, retained or disclosed to any unauthorized person, either wholly or in part without the consent in writing of **V-DESIGN CAD Services Ltd**.
Email: vishal.p@vdesigncad.co.uk Mobile: 07971083395

Site Address:	Title:		
5 St Margarets Avenue Uxbridge UB8 3HH	Proposed Outbuilding		
Scale:	1:50, 1:100	Paper Size:	A3

Drawn By: JM

Job Ref: 23011

Date: Jan 2023

Drawing No. PL - 05