


## Block Plan

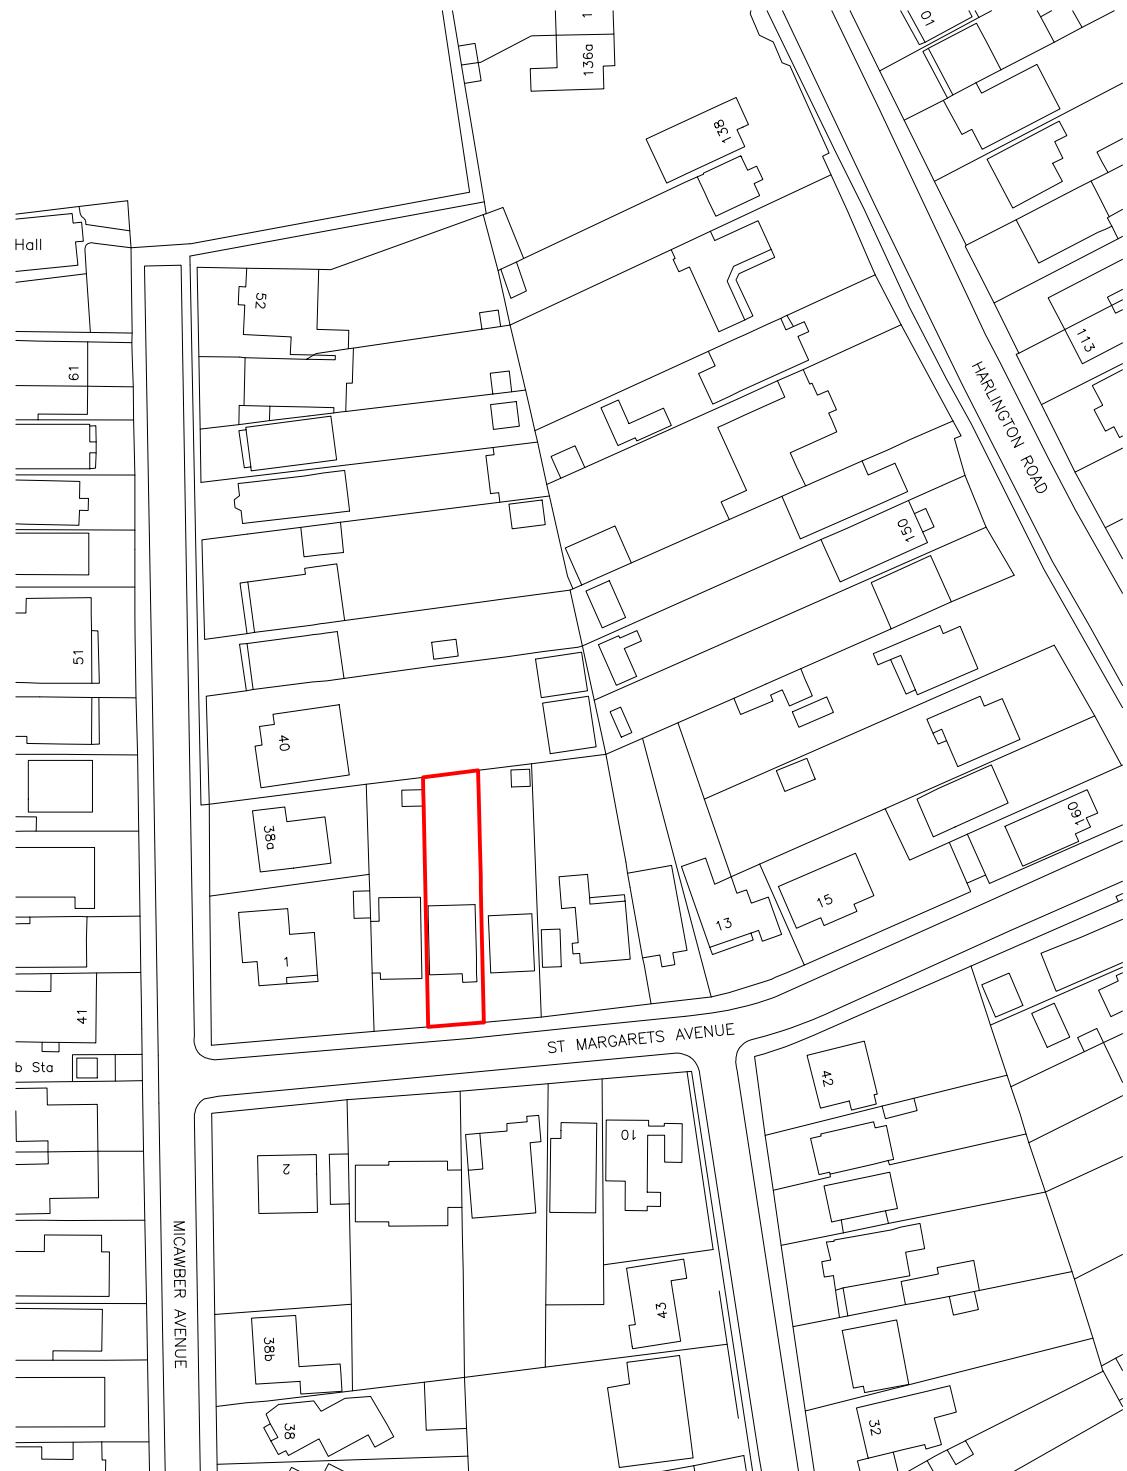

## Site Location

 V - Design






Dimensions to be verified on site  
DO NOT SCALE FROM THIS DRAWING.  
Any areas indicated on this drawing are for guidance only.  
No responsibility is taken for their accuracy.

This drawing is the property of **V-DESIGN CAD Services Ltd** Copyright is reserved by them and the drawing is issued on the condition that it is not copied, reproduced, retained or disclosed to any unauthorized person, either wholly or in part without the consent in writing of **V-DESIGN CAD Services Ltd**

Email: vishal.p@vdesigncad.co.uk Mobile: 07971083395

Rev Date Comments

Site Address:	Title:			Drawn By:	JM
5 St Margarets Avenue Uxbridge UB8 3HH	Block and Location Plans			Job Ref:	23011
				Date:	Jan 2023
				Drawing No.	PL - 01
	Scale:	1:500, 1:1250	Paper Size:	A3	

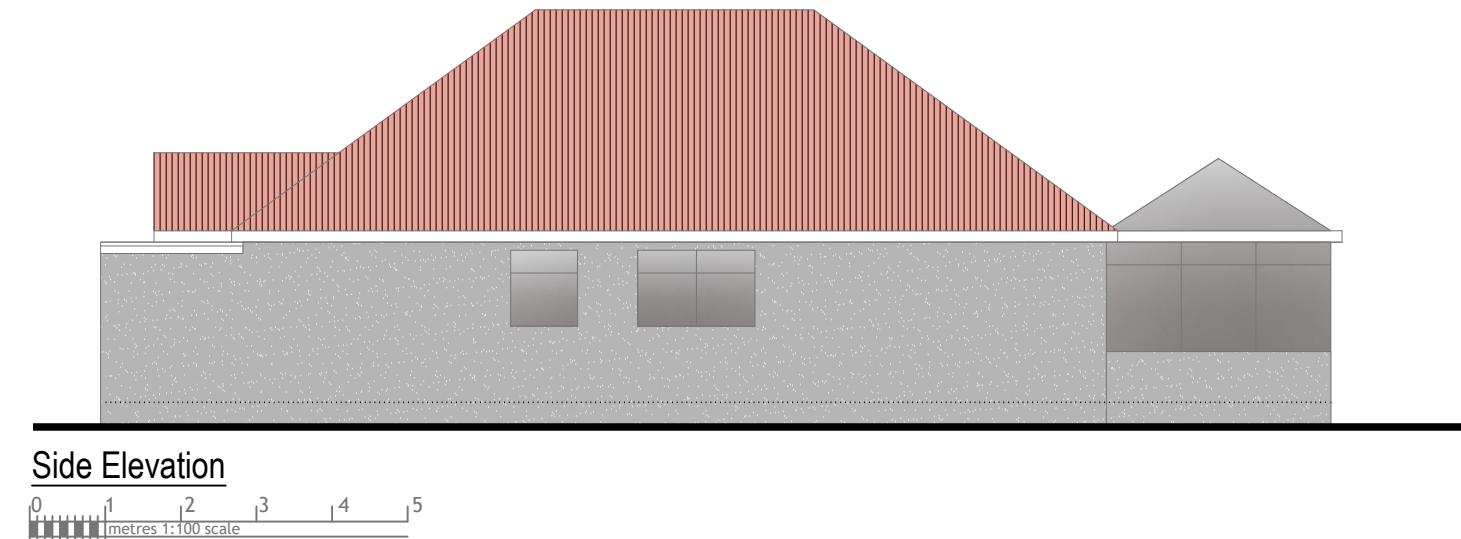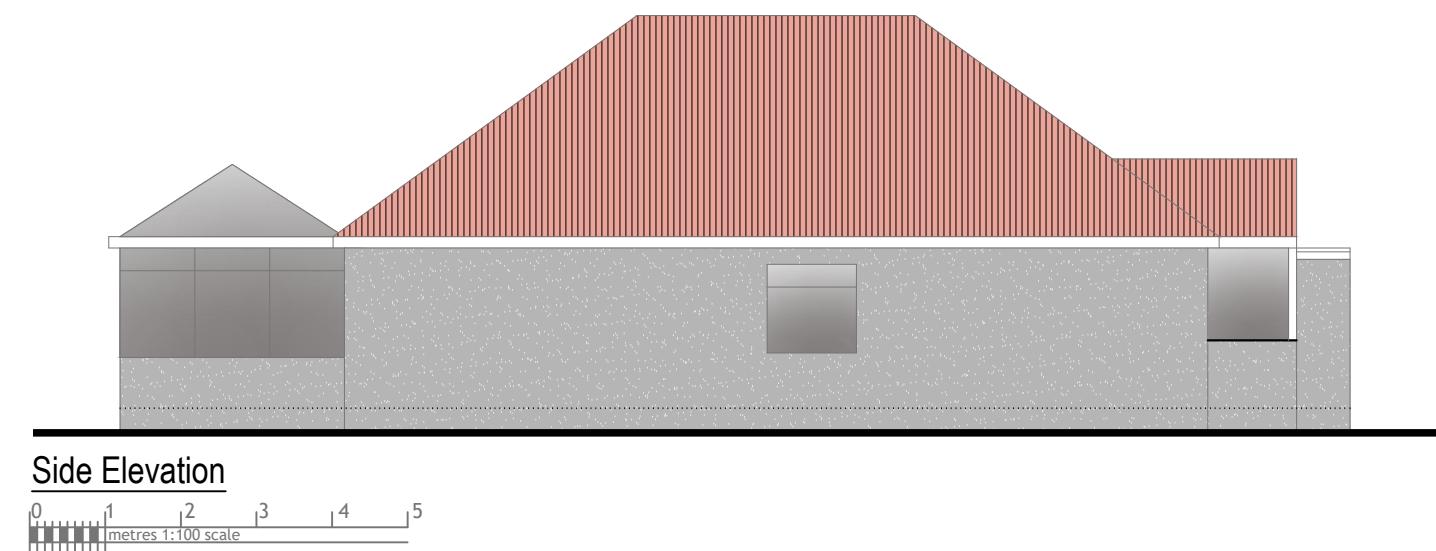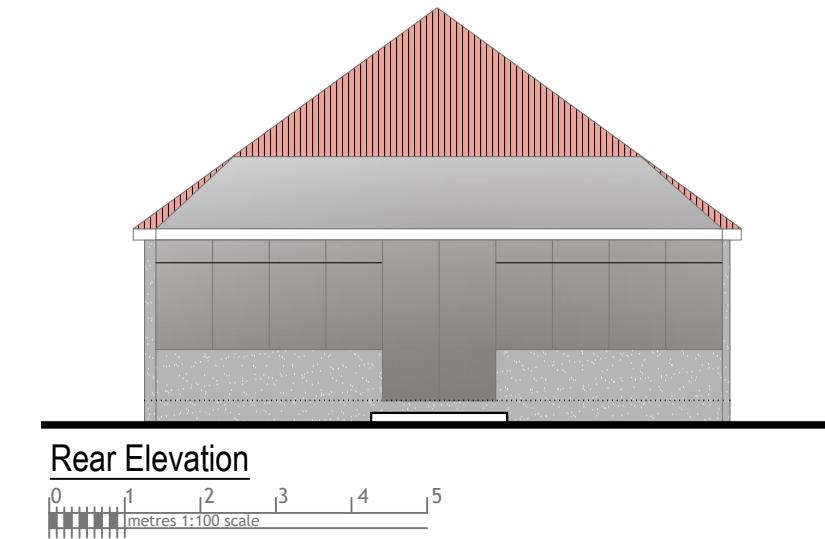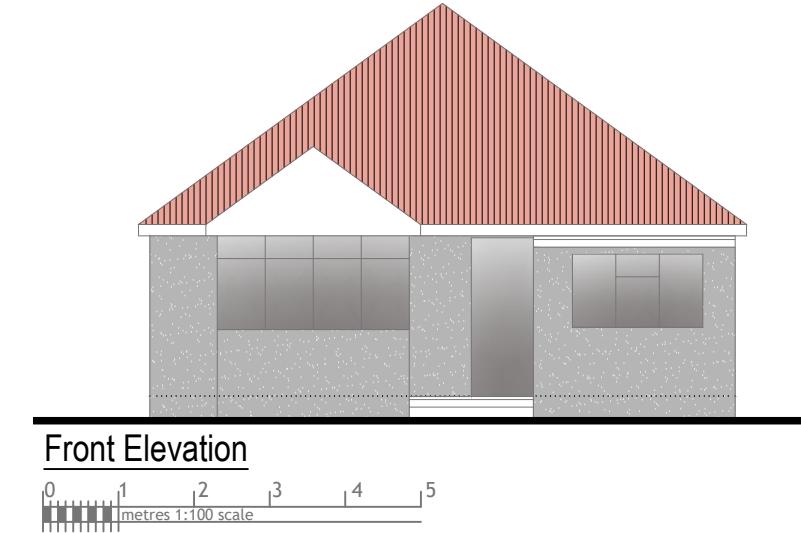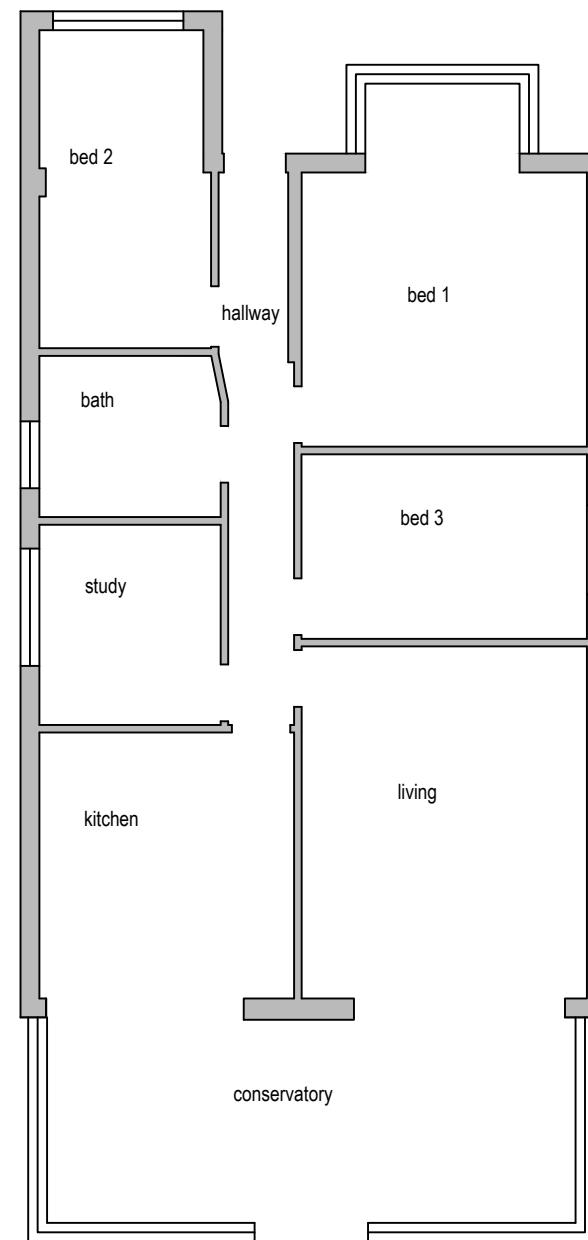

Rev Date Comments




Dimensions to be verified on site.  
DO NOT SCALE FROM THIS DRAWING.  
Any areas indicated on this drawing are for guidance only.  
No responsibility is taken for their accuracy.  
  
This drawing is the property of **V-DESIGN CAD Services Ltd**. Copyright is reserved by them and the drawing is issued on the condition that it is not copied, reproduced, retained or disclosed to any unauthorized person, either wholly or in part without the consent in writing of **V-DESIGN CAD Services Ltd**.  
Email: vishal.p@vdesigncad.co.uk Mobile: 07971083395

Site Address:  
5 St Margarets Avenue  
Uxbridge  
UB8 3HH

Title:  
Existing Plan and Elevations

Drawn By: JM  
Job Ref: 23011  
Date: Jan 2023  
Drawing No. PL - 02

Scale: 1:50, 1:100 Paper Size: A3

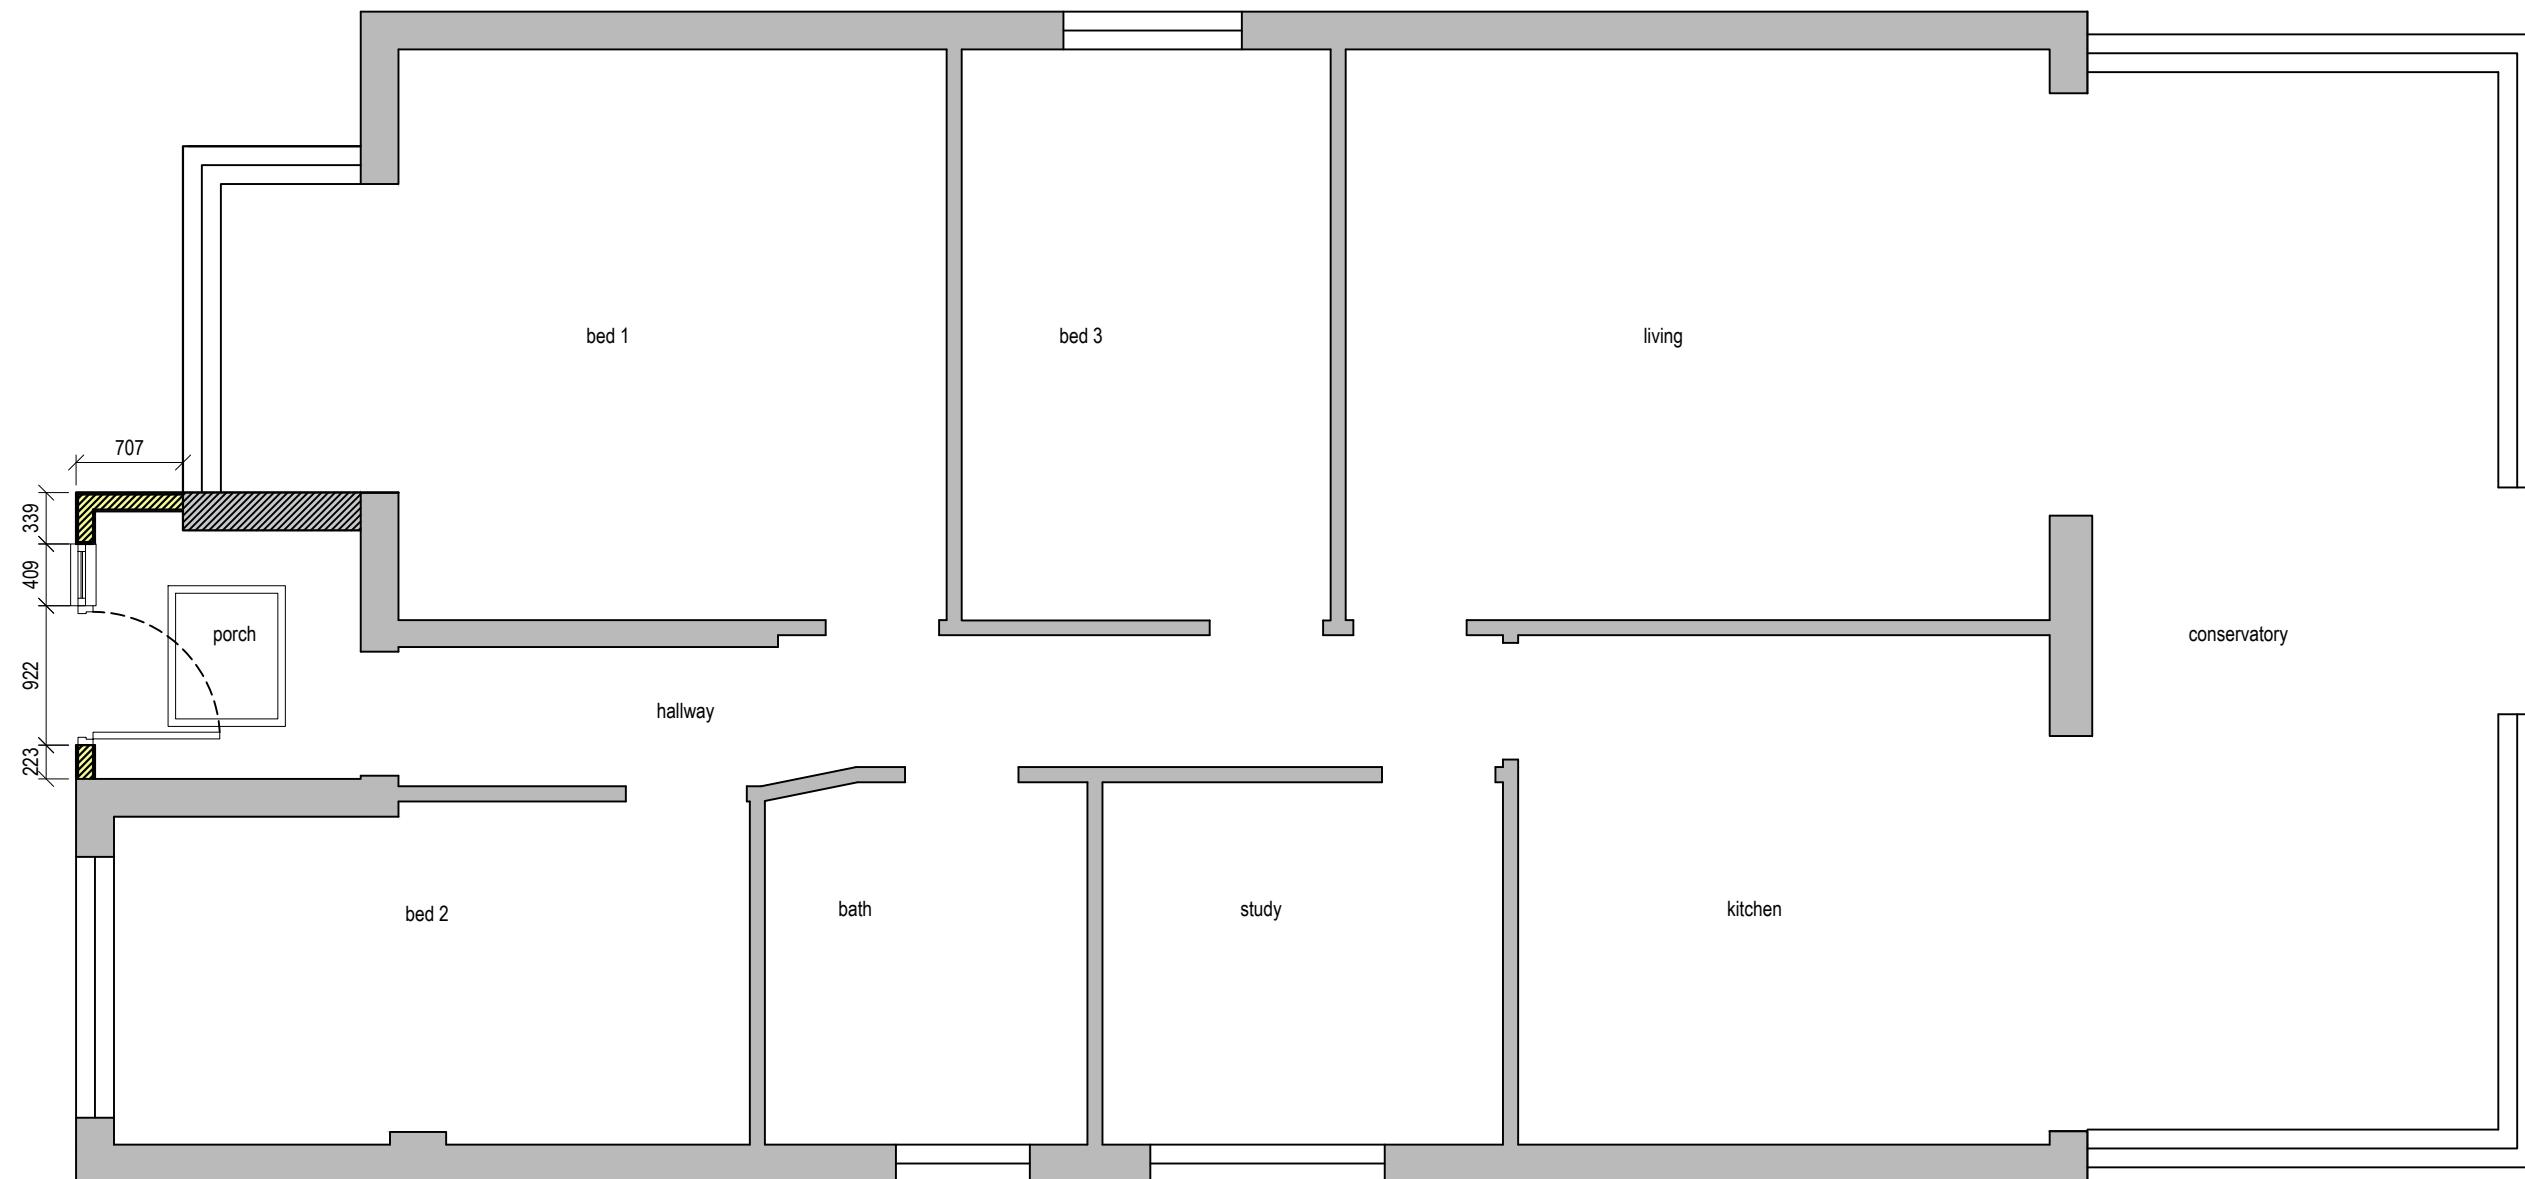

## Proposed Ground Floor Plan

A horizontal scale bar with tick marks every 0.25 units, labeled from 0 to 2.5. Below the bar, the text "metres 1:50 scale" is written.

Rev Date Comments



Dimensions to be verified on site  
DO NOT SCALE FROM THIS DRAWING.  
Any areas indicated on this drawing are for guidance only.  
No responsibility is taken for their accuracy.

This drawing is the property of **V-DESIGN CAD Services Ltd**. Copyright is reserved by them and the drawing is issued on the condition that it is not copied, reproduced, retained or disclosed to any unauthorized person, either wholly or in part, without the consent in writing of **V-DESIGN CAD Services Ltd**.


Email: vishal.p@vdesigncad.co.uk Mobile: 07971083333

Site Address:	Title:			Drawn By:	JM		
	5 St Margarets Avenue Uxbridge UB8 3HH		Proposed Plan		Job Ref: 23011		
			Scale:	1:50	Paper Size: A3		
			Drawing No. PL - 03		Date: Jan 2023		




Proposed Front Elevation

0 1 2 3 4 5  
metres 1:100 scale

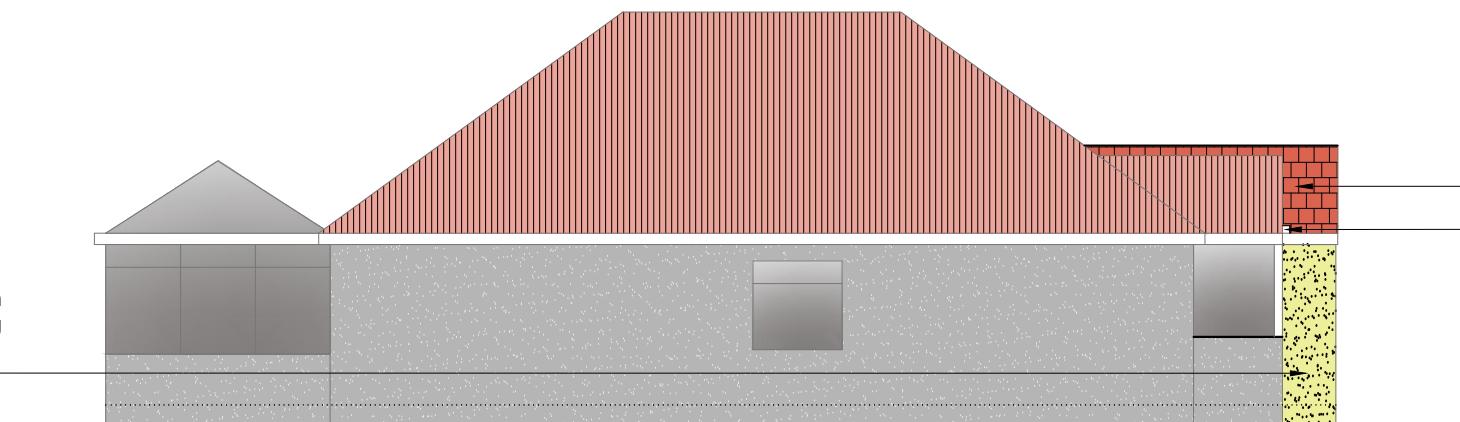


Proposed Side Elevation

0 1 2 3 4 5  
metres 1:100 scale

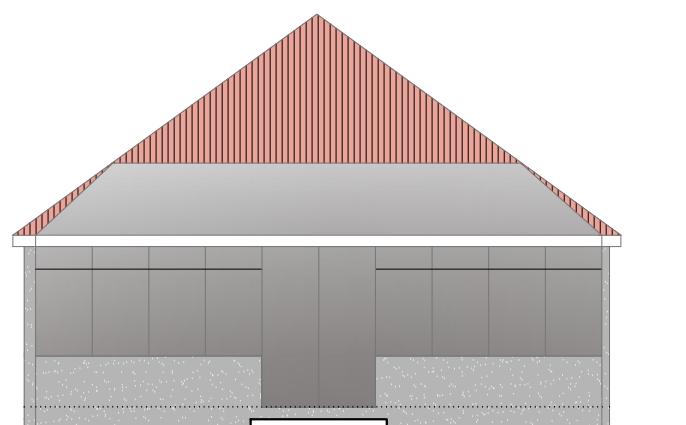

Proposed Rear Elevation

0 1 2 3 4 5  
metres 1:100 scale

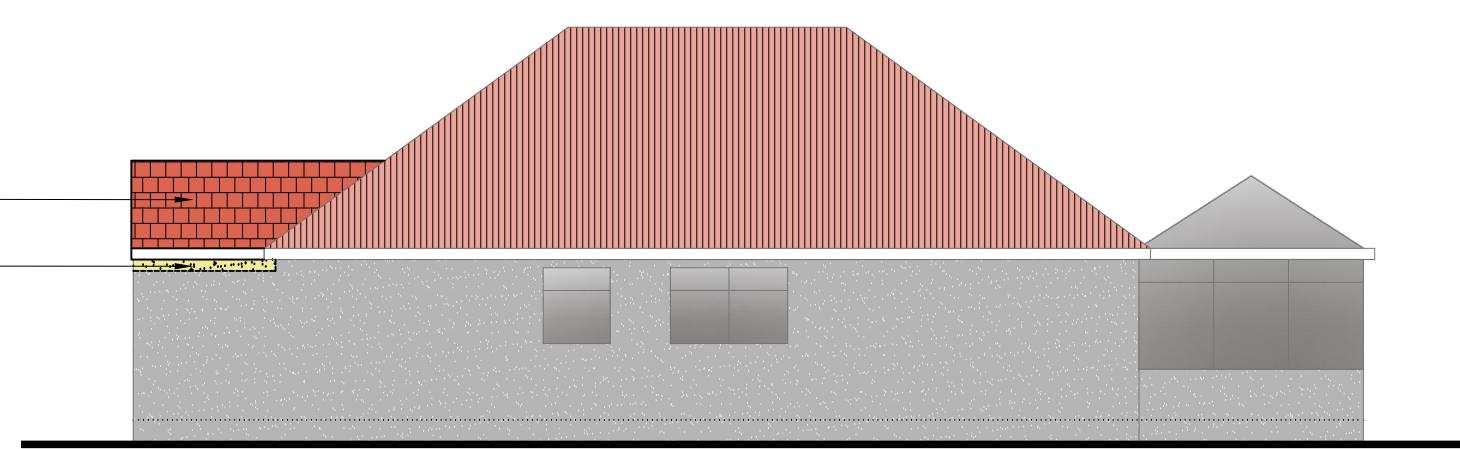

Proposed Side Elevation

0 1 2 3 4 5  
metres 1:100 scale

Rev Date Comments



Dimensions to be verified on site  
DO NOT SCALE FROM THIS DRAWING.  
Any areas indicated on this drawing are for guidance only.  
No responsibility is taken for their accuracy.  
  
This drawing is the property of **V-DESIGN CAD Services Ltd**. Copyright is reserved by them and the drawing is issued on the condition that it is not copied, reproduced, retained or disclosed to any unauthorized person, either wholly or in part without the consent in writing of **V-DESIGN CAD Services Ltd**.  
Email: vishal.p@vdesigncad.co.uk Mobile: 07971083395

Site Address:  
5 St Margarets Avenue  
Uxbridge  
UB8 3HH

Title:  
Existing Plan and Elevations  
  
Scale: 1:50, 1:100 Paper Size: A3

Drawn By: JM  
Job Ref: 23011  
Date: Jan 2023  
Drawing No. PL - 04