

320 High Street  
Harlington, Hayes,  
Middlesex,  
UB3 5DU

t:0203 432 5269

[www.themarketdesignbuild.com](http://www.themarketdesignbuild.com)  
[info@themarketdesignbuild.com](mailto:info@themarketdesignbuild.com)

**General Notes:**

Copyright The Market Design & Build. No implied licence exists. This drawing should not be used to calculate areas for the purposes of valuation. Do not scale this drawing. All dimensions to be checked on the site by the contractor and such dimensions to be their responsibility. All work must comply with relevant British Standards and Building Regulations requirements. Drawing errors and omissions to be reported to the architect. To be read in conjunction with Architect's specification and other consultant information. All fixed furniture drawn is for guidance only. Refer to separate drawings and schedules.

**Drawing Status:**

**PLANNING**

Rev.	Description	by	Date
1	P2	AA	01/08/2023

Project Name  
32 Stafford Road

Clients Name  
William Dean

Drawing Title  
Block Plan

Scale 1:500@A3 Date 01/08/2023 Drawn By AA

Drawing Number  
230033-PL-D 0001

Issue Date 01/08/2023 Checked NK Revision 1

-1 Block Plan Existing

1 : 500




-1 Block Plan Proposed

1 : 500





## 00 G.F. Existing

1 : 100

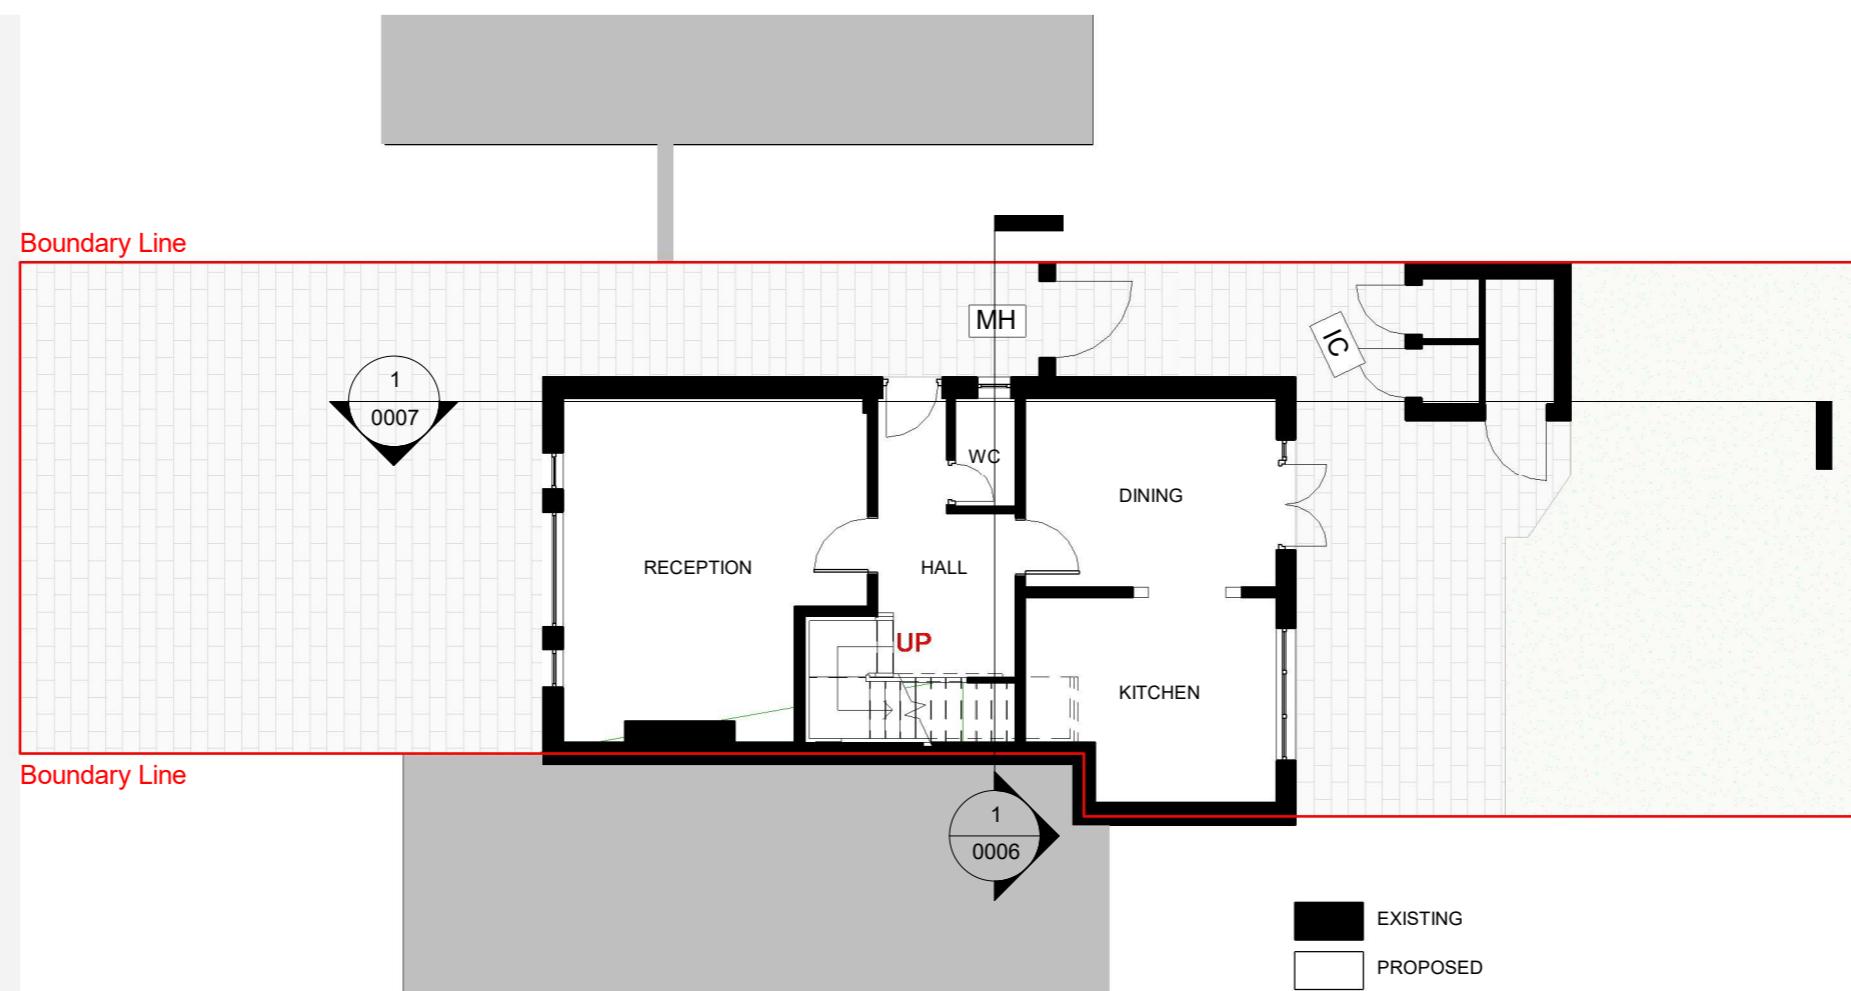

## 00 G.F. Proposed

1 : 100

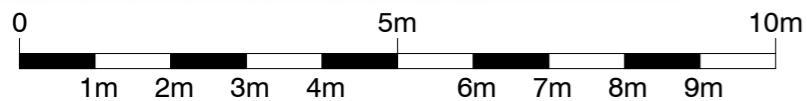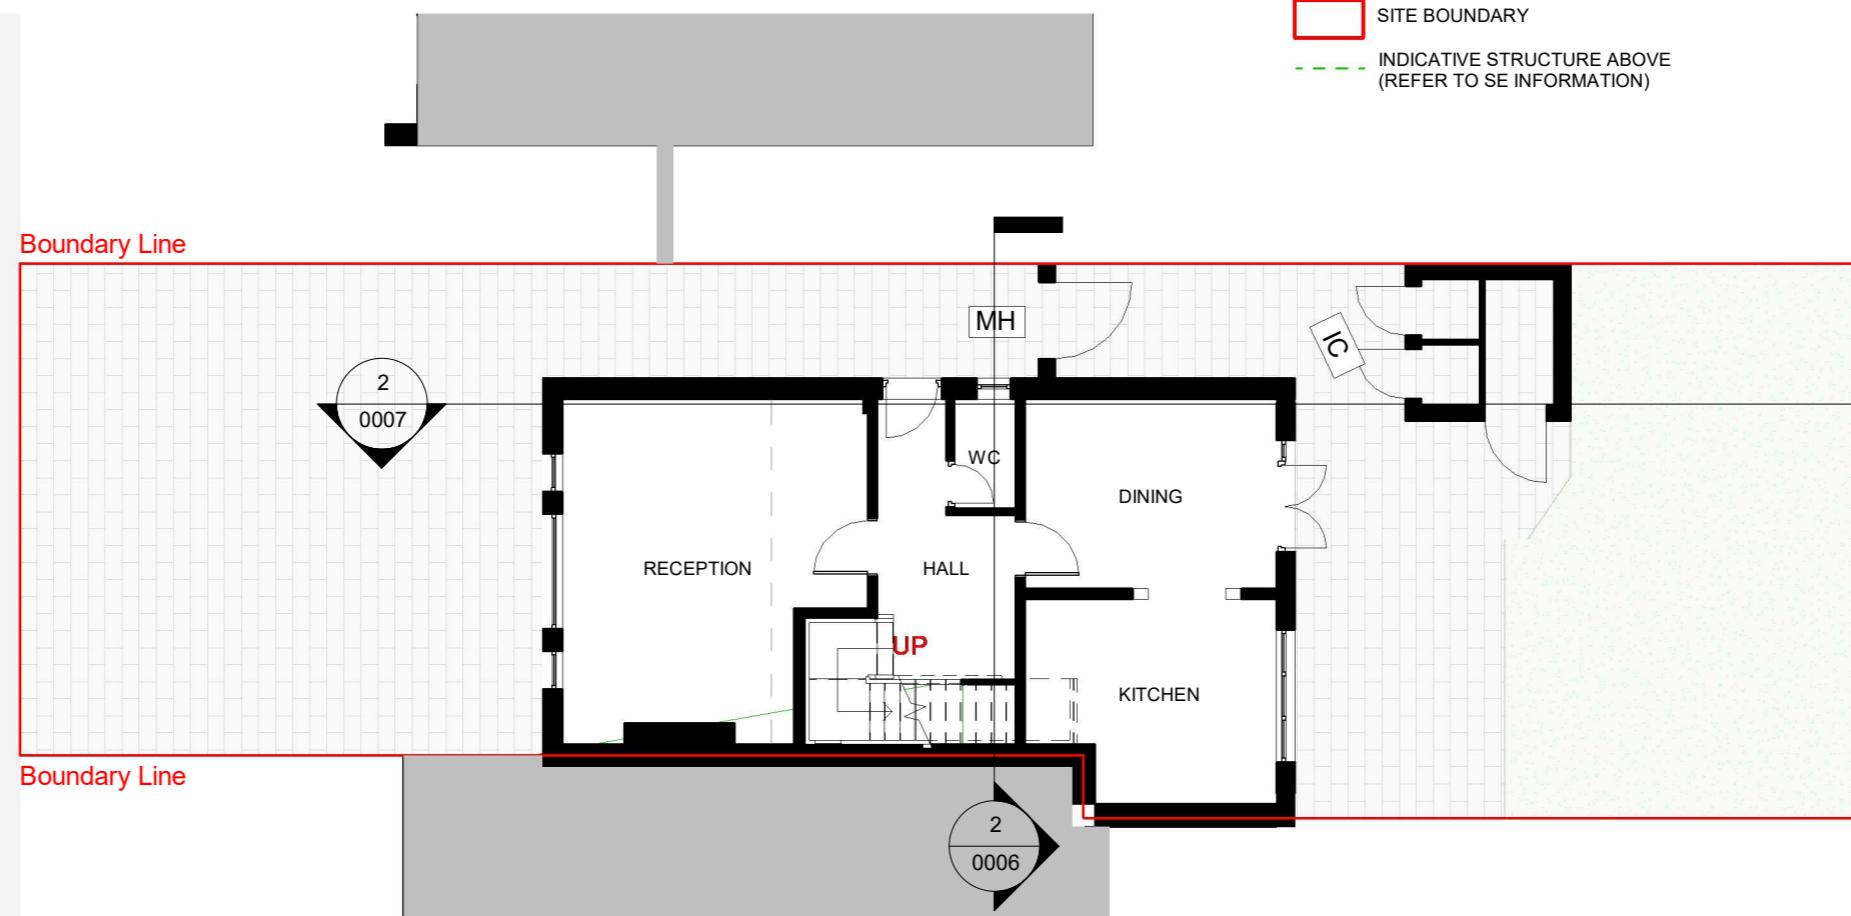

THE  
**MARKET**  
DESIGN & BUILD  
A TRUE DESIGN & BUILD COMPANY

320 High Street  
Harlington, Hayes,  
Middlesex,  
UB3 5DU

t:0203 432 5269

www.themarketdesignbuild.com  
info@themarketdesignbuild.com



### General Notes:

Copyright The Market Design & Build. No implied licence exists. This drawing should not be used to calculate areas for the purposes of valuation. Do not scale this drawing. All dimensions to be checked on the site by the contractor and such dimensions to be their responsibility. All work must comply with relevant British Standards and Building Regulations requirements. Drawing errors and omissions to be reported to the architect. To be read in conjunction with Architect's specification and other consultant information. All fixed furniture drawn is for guidance only. Refer to separate drawings and schedules.

### Drawing Status:

PLANNING

Rev.	Description	by	Date
1	P2	AA	01/08/2023

Project Name  
32 Stafford Road

Clients Name  
William Dean


Drawing Title  
Ground Floor

Scale 1:100@A3 Date 01/08/2023 Drawn By AA


Drawing Number  
230033-PL-D 0002

Issue Date  
01/08/2023 Checked NK Revision 1

01 F.F Existing  
1 : 100

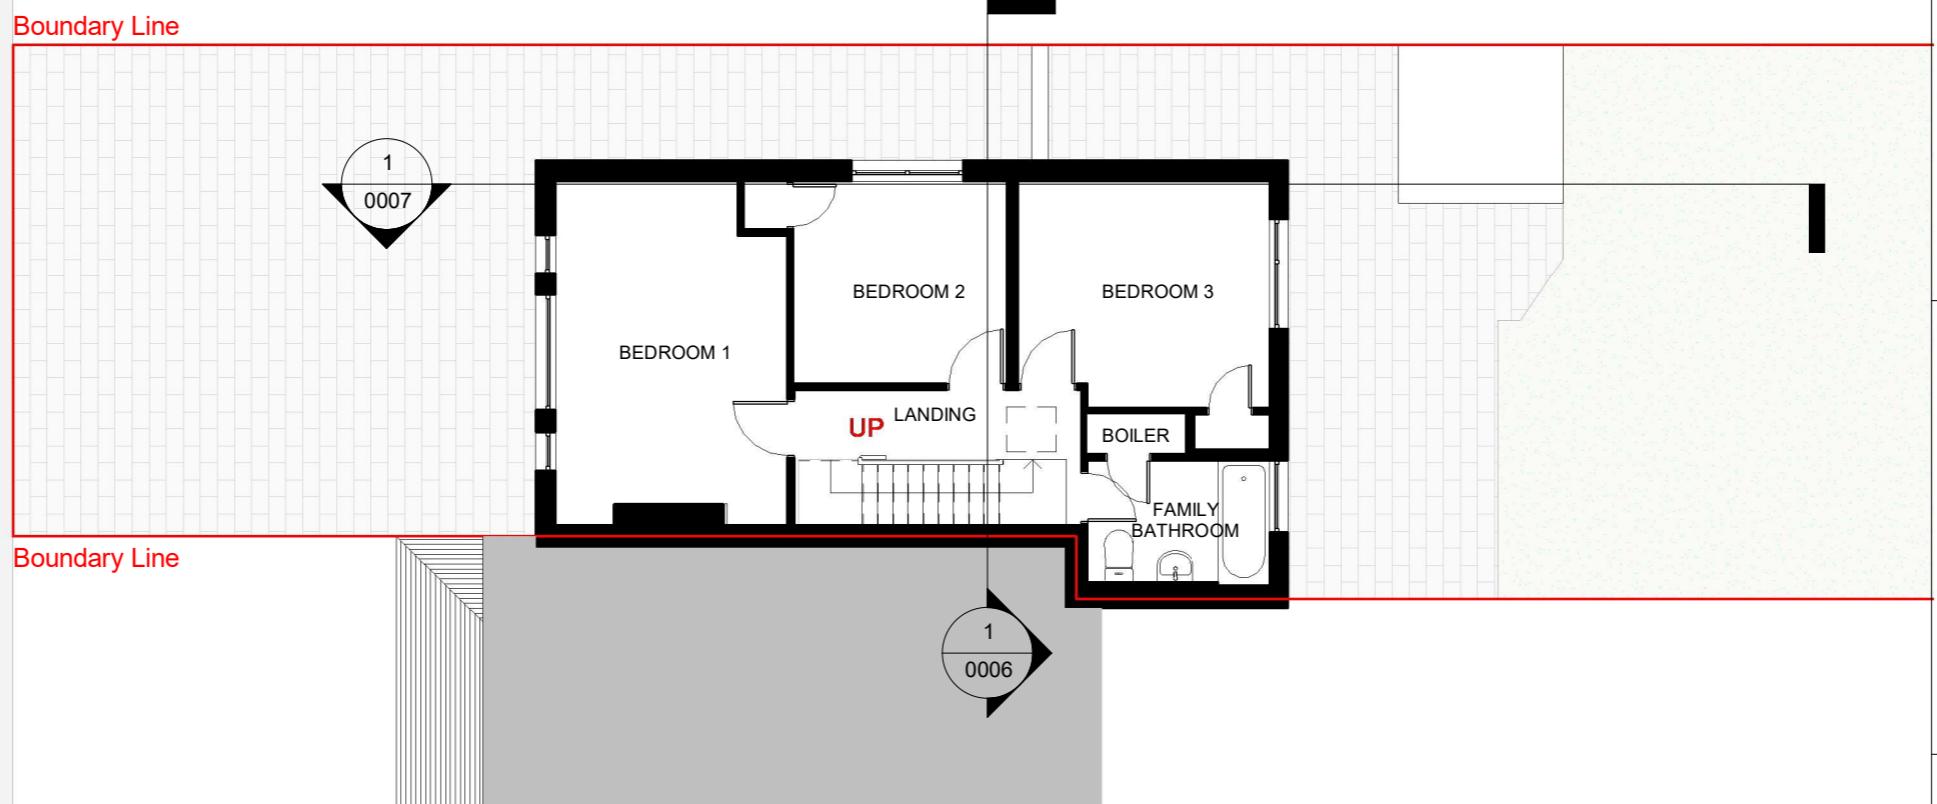

01 F.F Proposed  
1 : 100

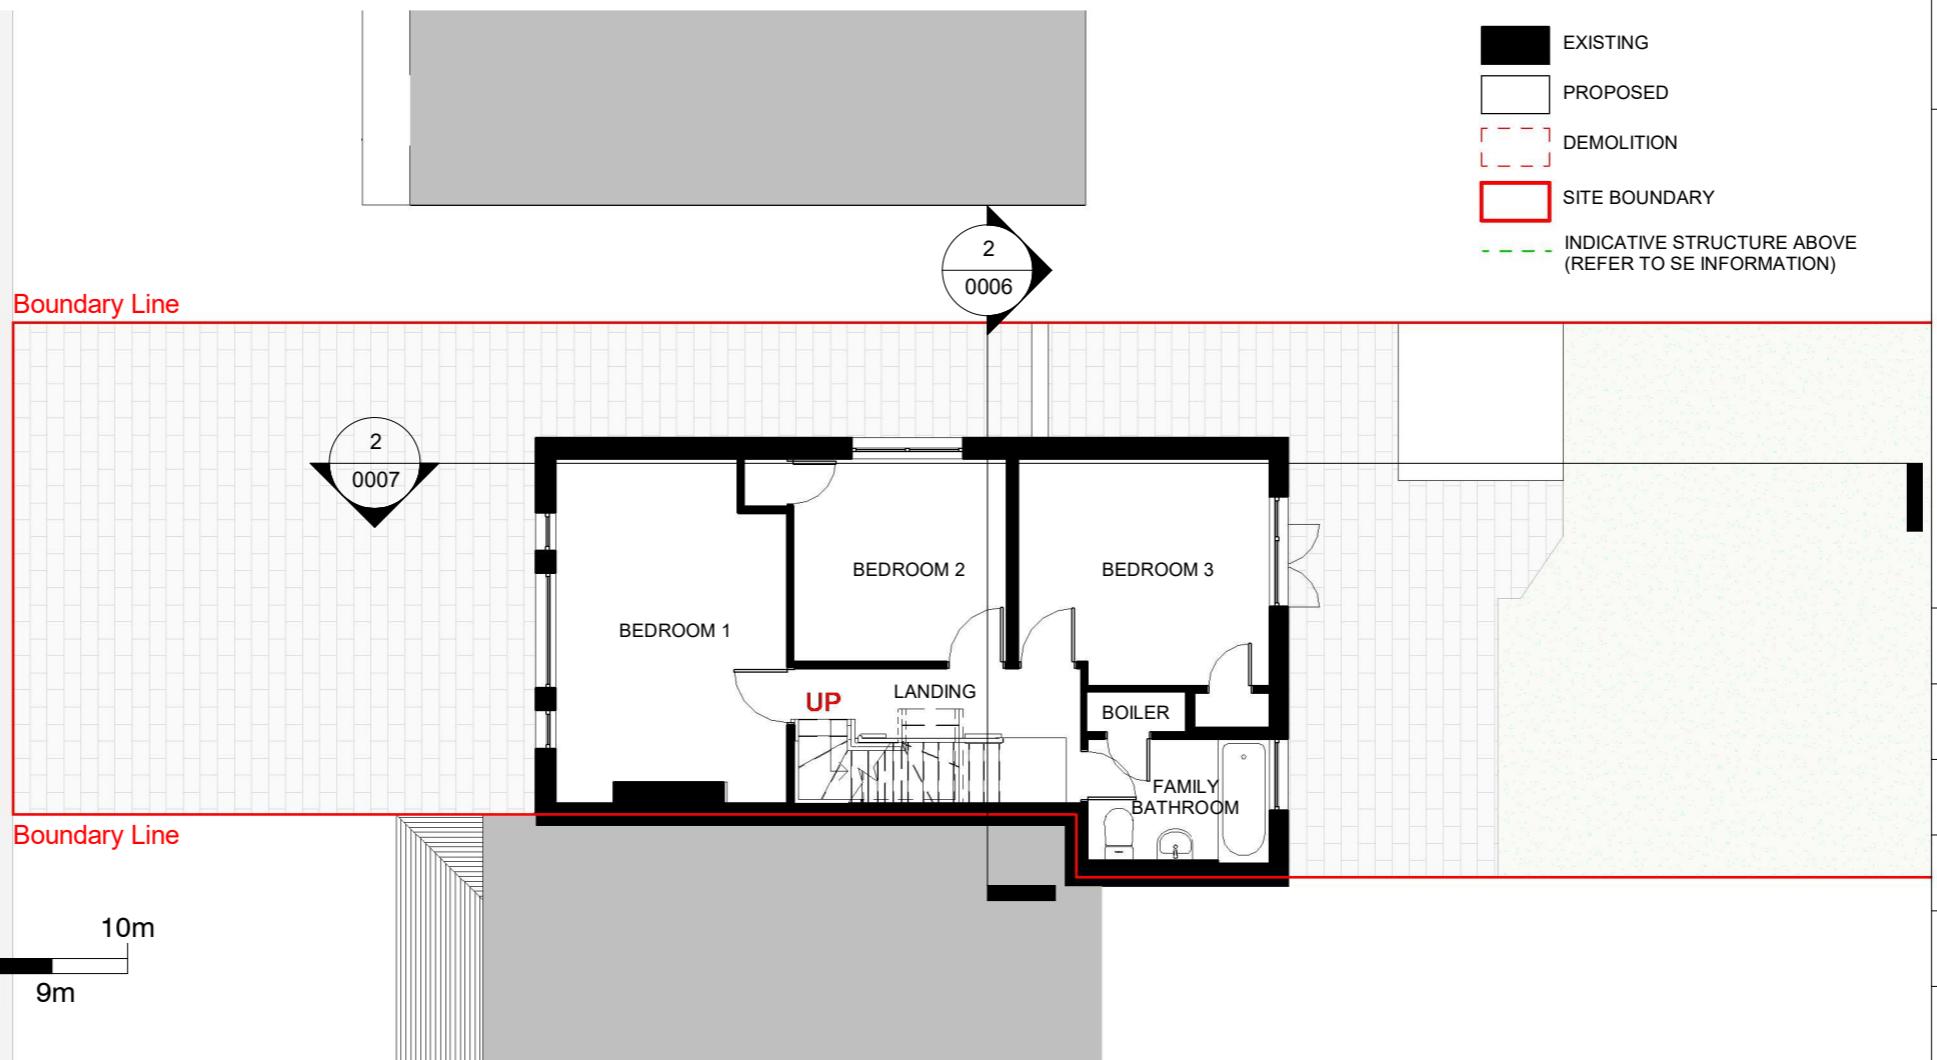

**General Notes:**

Copyright The Market Design & Build. No implied licence exists. This drawing should not be used to calculate areas for the purposes of valuation. Do not scale this drawing. All dimensions to be checked on the site by the contractor and such dimensions to be their responsibility. All work must comply with relevant British Standards and Building Regulations requirements. Drawing errors and omissions to be reported to the architect. To be read in conjunction with Architect's specification and other consultant information. All fixed furniture drawn is for guidance only. Refer to separate drawings and schedules.

**Drawing Status:**

**PLANNING**

Rev.	Description	by	Date
1	P2	AA	01/08/2023

Project Name  
32 Stafford Road

Clients Name  
William Dean

Drawing Title  
First Floor

Scale 1:100@A3 Date 01/08/2023 Drawn By AA

Drawing Number  
230033-PL-D 0003


Issue Date  
01/08/2023 Checked NK Revision 1

## 02 Loft Existing

1 : 100



Boundary Line

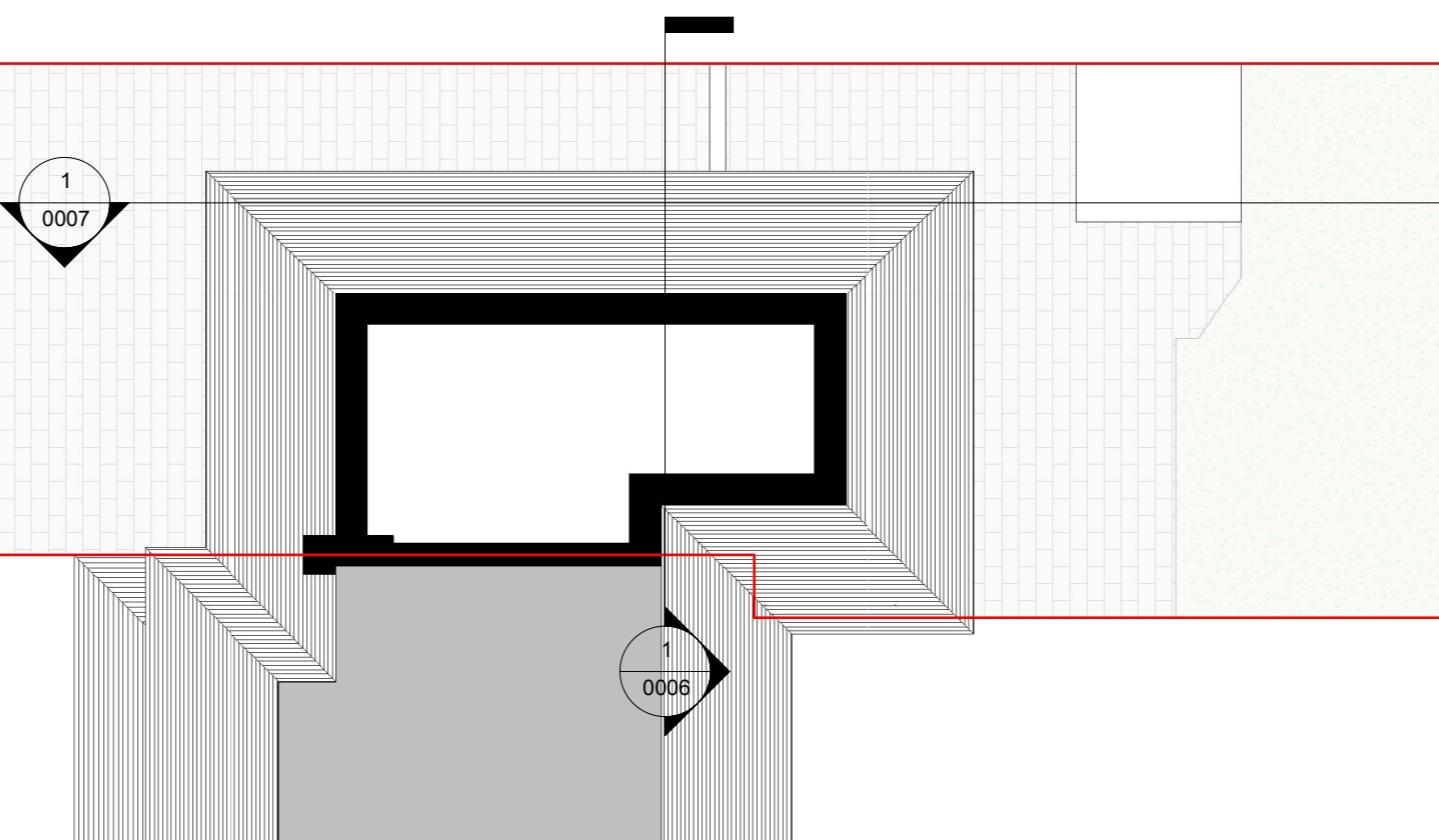

Boundary Line


## 02 Loft Proposed

1 : 100



**EXISTING**  
**PROPOSED**  
**DEMOLITION**  
**SITE BOUNDARY**  
**INDICATIVE STRUCTURE ABOVE (REFER TO SE INFORMATION)**

1.5M HT  
 1.8M HT  
 2.1M HT

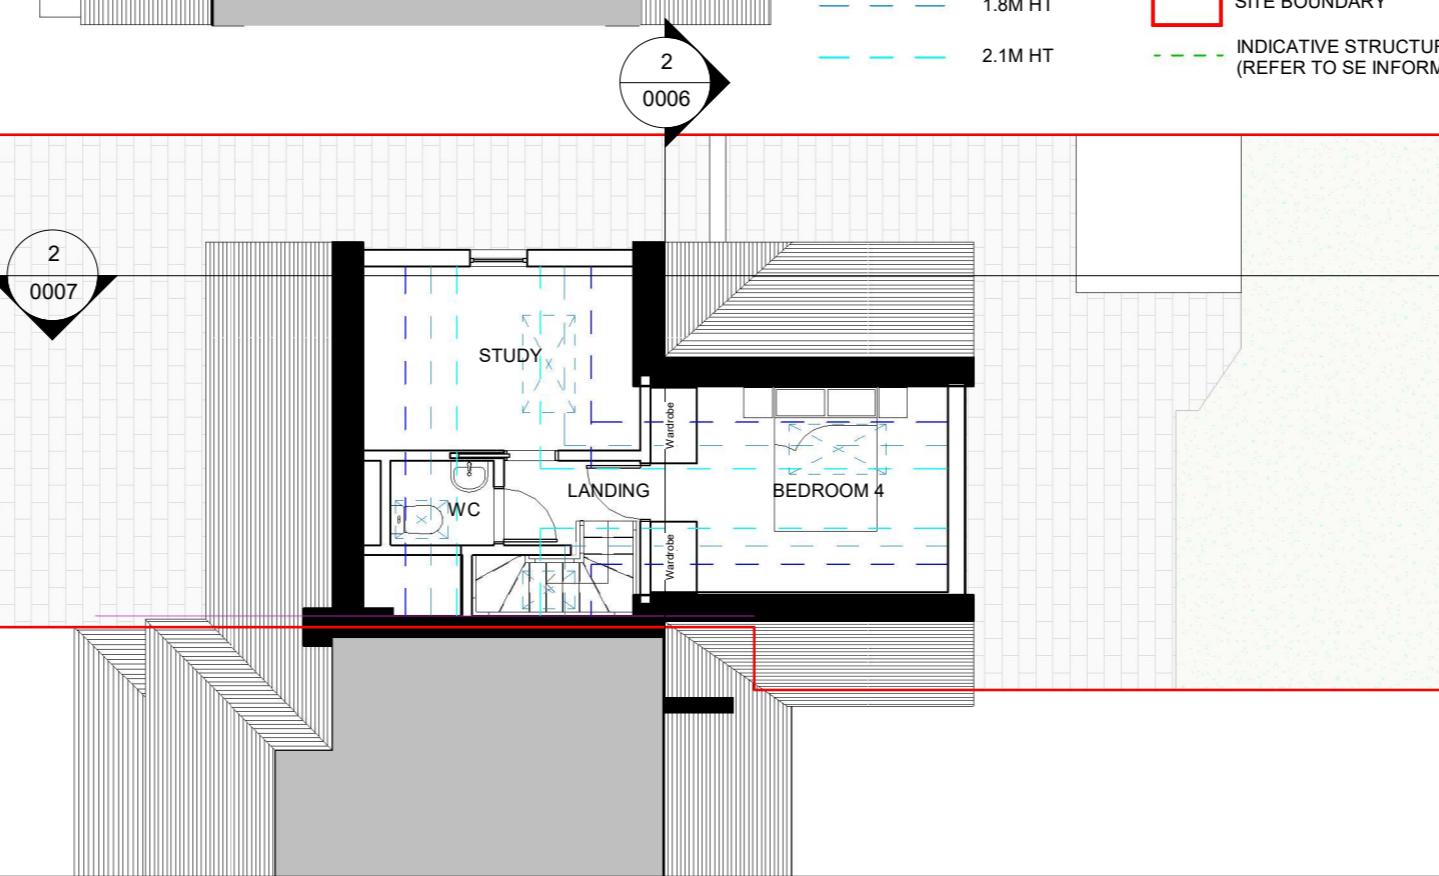

0  
1m 2m 3m 4m 5m 6m 7m 8m 9m 10m

**THE MARKET**  
**DESIGN & BUILD**  
**A TRUE DESIGN & BUILD COMPANY**

320 High Street  
Harlington, Hayes,  
Middlesex,  
UB3 5DU

t:0203 432 5269

www.themarketdesignbuild.com  
info@themarketdesignbuild.com



### General Notes:

Copyright The Market Design & Build. No implied licence exists. This drawing should not be used to calculate areas for the purposes of valuation. Do not scale this drawing. All dimensions to be checked on the site by the contractor and such dimensions to be their responsibility. All work must comply with relevant British Standards and Building Regulations requirements. Drawing errors and omissions to be reported to the architect. To be read in conjunction with Architect's specification and other consultant information. All fixed furniture drawn is for guidance only. Refer to separate drawings and schedules.

### Drawing Status:

**PLANNING**

Rev.	Description	by	Date
1	P2	AA	01/08/2023

Project Name  
32 Stafford Road

Clients Name  
William Dean


Drawing Title  
Loft Plans

Scale 1:100@A3 Date 01/08/2023 Drawn By AA


Drawing Number  
230033-PL-D 0004

Issue Date  
01/08/2023 Checked NK Revision 1

03 Roof Existing  
1 : 100

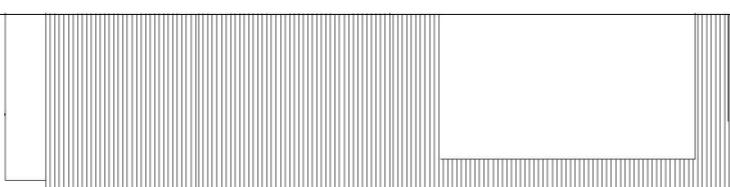


Boundary Line

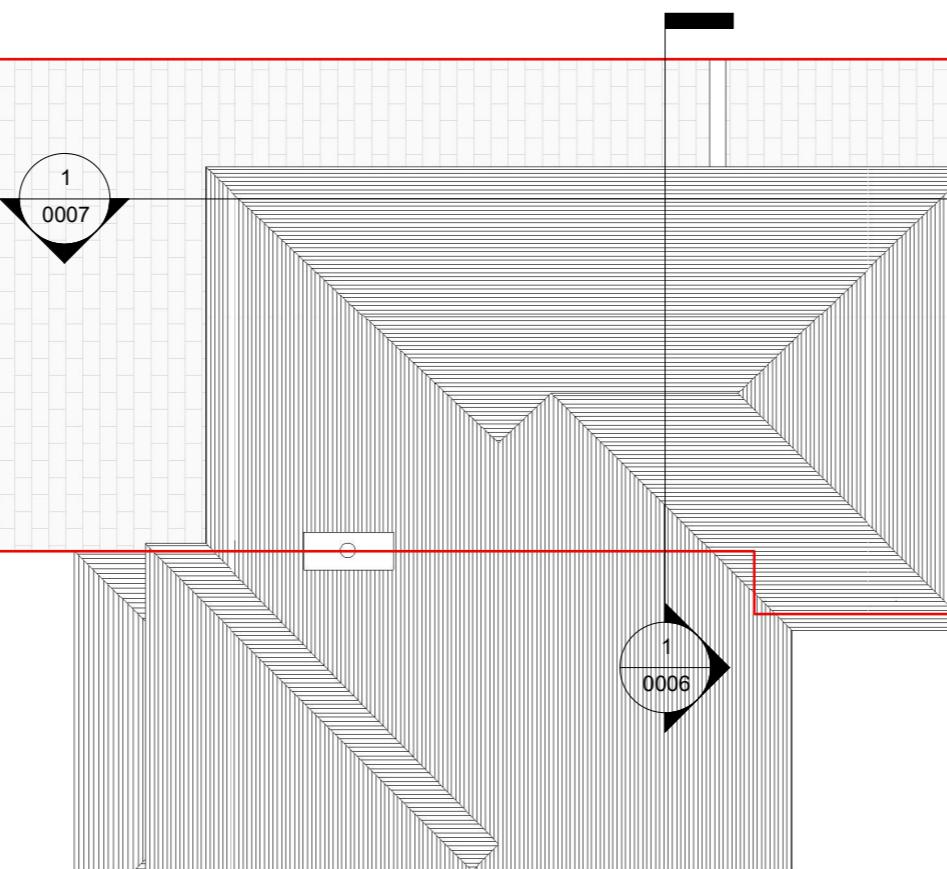


Boundary Line

03 Roof Proposed  
1 : 100

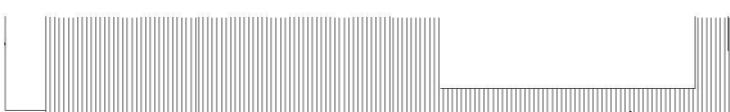

Boundary Line

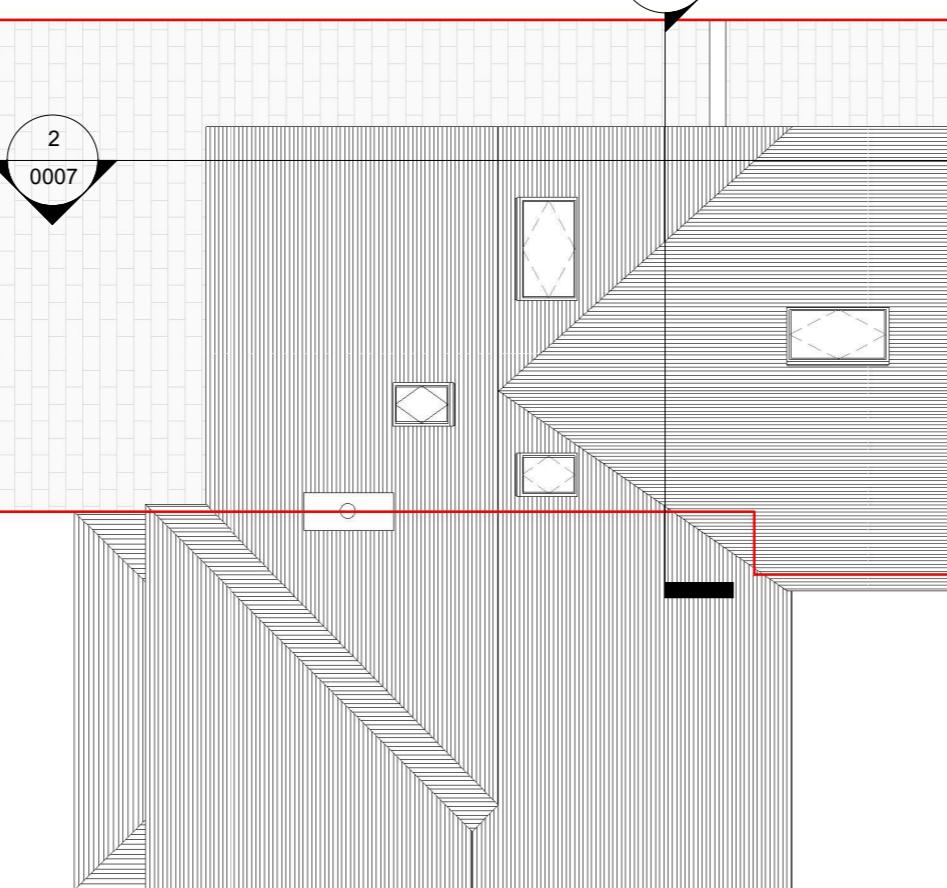

0 5m 10m  
1m 2m 3m 4m 6m 7m 8m 9m

THE  
**MARKET**  
DESIGN & BUILD  
A TRUE DESIGN & BUILD COMPANY

320 High Street  
Harlington, Hayes,  
Middlesex,  
UB3 5DU

t:0203 432 5269

[www.themarketdesignbuild.com](http://www.themarketdesignbuild.com)  
[info@themarketdesignbuild.com](mailto:info@themarketdesignbuild.com)



**General Notes:**

Copyright The Market Design & Build. No implied licence exists. This drawing should not be used to calculate areas for the purposes of valuation. Do not scale this drawing. All dimensions to be checked on the site by the contractor and such dimensions to be their responsibility. All work must comply with relevant British Standards and Building Regulations requirements. Drawing errors and omissions to be reported to the architect. To be read in conjunction with Architect's specification and other consultant information. All fixed furniture drawn is for guidance only. Refer to separate drawings and schedules.

**Drawing Status:**

**PLANNING**

Rev.	Description	by	Date
1	P2	AA	01/08/2023

Project Name  
32 Stafford Road

Clients Name  
William Dean

Drawing Title  
Roof Plans

Scale  
1:100@A3 Date  
01/08/2023 Drawn By  
AA

Drawing Number  
230033-PL-D 0005

Issue Date  
01/08/2023 Checked  
NK Revision  
1

320 High Street  
Harlington, Hayes,  
Middlesex,  
UB3 5DU

t:0203 432 5269


[www.themarketdesignbuild.com](http://www.themarketdesignbuild.com)  
[info@themarketdesignbuild.com](mailto:info@themarketdesignbuild.com)

**General Notes:**

Copyright The Market Design & Build. No implied licence exists. This drawing should not be used to calculate areas for the purposes of valuation. Do not scale this drawing. All dimensions to be checked on the site by the contractor and such dimensions to be their responsibility. All work must comply with relevant British Standards and Building Regulations requirements. Drawing errors and omissions to be reported to the architect. To be read in conjunction with Architect's specification and other consultant information. All fixed furniture drawn is for guidance only. Refer to separate drawings and schedules.


**Drawing Status:**

**PLANNING**

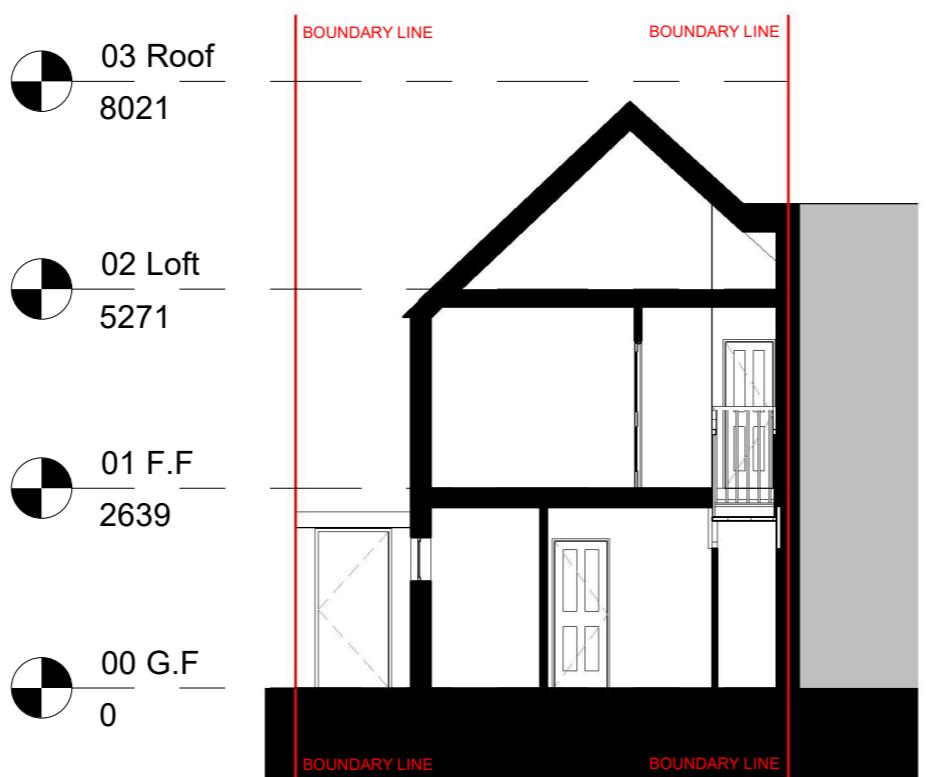


Section 1 Existing

1 : 100

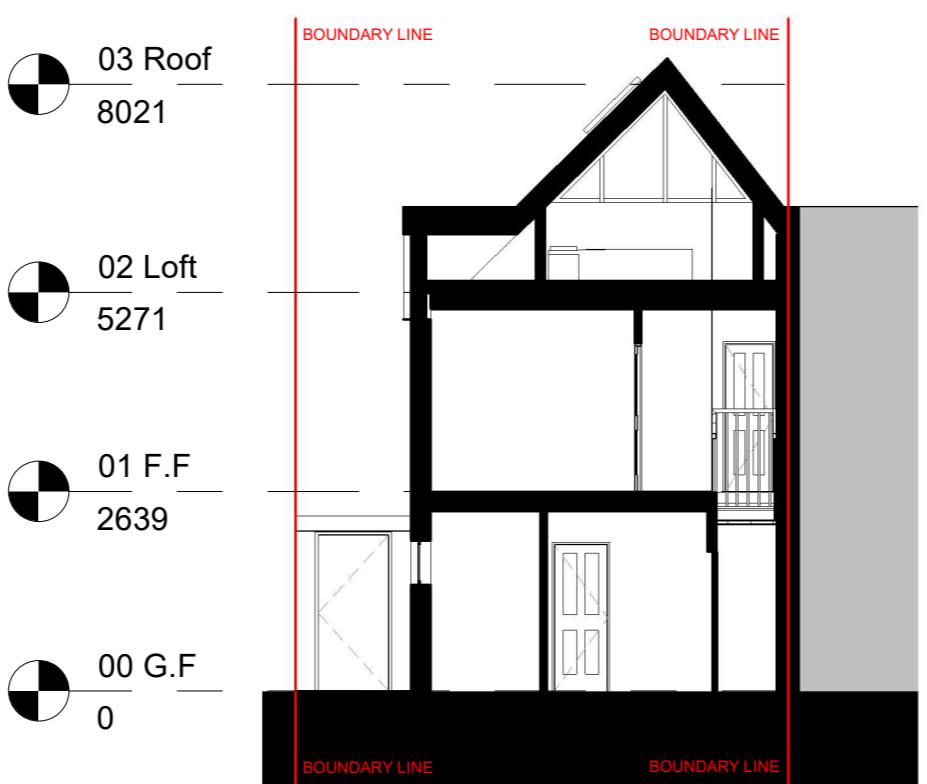

Section 1 Proposed

1 : 100

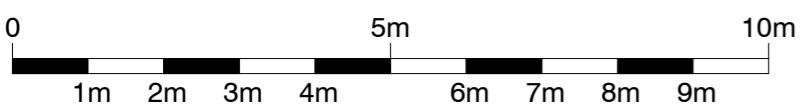

All dimensions are approximate only have been added for information purposes only.  
Dimensions should be checked prior to construction or manufacture

Rev.	Description	by	Date
1	P2	AA	01/08/2023

Project Name  
32 Stafford Road

Clients Name  
William Dean

Drawing Title  
Section 1

Scale 1:100@A3 Date 01/08/2023 Drawn By AA

Drawing Number  
230033-PL-D 0006

Issue Date 01/08/2023 Checked NK Revision 1

320 High Street  
Harlington, Hayes,  
Middlesex,  
UB3 5DU

t:0203 432 5269

[www.themarketdesignbuild.com](http://www.themarketdesignbuild.com)  
[info@themarketdesignbuild.com](mailto:info@themarketdesignbuild.com)

**General Notes:**

Copyright The Market Design & Build. No implied licence exists. This drawing should not be used to calculate areas for the purposes of valuation. Do not scale this drawing. All dimensions to be checked on the site by the contractor and such dimensions to be their responsibility. All work must comply with relevant British Standards and Building Regulations requirements. Drawing errors and omissions to be reported to the architect. To be read in conjunction with Architect's specification and other consultant information. All fixed furniture drawn is for guidance only. Refer to separate drawings and schedules.

**Drawing Status:**

**PLANNING**




Section 2 Existing

1 : 100



Section 2 Proposed

1 : 100

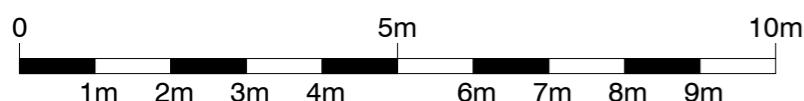

All dimensions are approximate only have been added for information purposes only.  
Dimensions should be checked prior to construction or manufacture

Rev.	Description	by	Date
1	P2	AA	01/08/2023

Project Name  
32 Stafford Road

Clients Name  
William Dean

Drawing Title  
Section 2

Scale  
1:100@A3 Date  
01/08/2023 Drawn By  
AA

Drawing Number  
230033-PL-D 0007

Issue Date  
01/08/2023 Checked  
NK Revision  
1

All proposed materials to match existing

# THE **MARKET** DESIGN & BUILD



A TRUE DESIGN & BUILD COMPANY

320 High Street  
Harlington, Hayes,  
Middlesex,  
UB3 5DU

t:0203 432 5269

www.themarketdesignbuild.com  
info@themarketdesignbuild.com

### General Notes:

Copyright The Market Design & Build. No implied licence exists. This drawing should not be used to calculate areas for the purposes of valuation. Do not scale this drawing. All dimensions to be checked on the site by the contractor and such dimensions to be their responsibility. All work must comply with relevant British Standards and Building Regulations requirements. Drawing errors and omissions to be reported to the architect. To be read in conjunction with Architect's specification and other consultant information. All fixed furniture drawn is for guidance only. Refer to separate drawings and schedules.

## Drawing Status:

## PLANNING

Project Name  
32 Stafford Road

Clients Name  
William Dean

## Drawing Title Front Elevation

Scale  
1:100@A3 Date  
01/08/2023 Drawn By  
AA

Drawing Number  
230033-PL-D 0008

Issue Date	Checked	Revision
01/08/2023	NK	1



Front elevation - Existing  
1 : 100

Architectural drawing of a building elevation. The upper portion of the wall is rendered with a smooth, light-colored finish, while the lower portion is covered in a pebble dash pattern. The drawing includes a legend in the bottom left corner with two entries: 'Pebble dash' and 'Render finish'. The building features several windows and a central entrance with a decorative fanlight above the door.

## Front elevation - Proposed



320 High Street  
Harlington, Hayes,  
Middlesex,  
UB3 5DU

t:0203 432 5269

[www.themarketdesignbuild.com](http://www.themarketdesignbuild.com)  
[info@themarketdesignbuild.com](mailto:info@themarketdesignbuild.com)

**General Notes:**

Copyright The Market Design & Build. No implied licence exists. This drawing should not be used to calculate areas for the purposes of valuation. Do not scale this drawing. All dimensions to be checked on the site by the contractor and such dimensions to be their responsibility. All work must comply with relevant British Standards and Building Regulations requirements. Drawing errors and omissions to be reported to the architect. To be read in conjunction with Architect's specification and other consultant information. All fixed furniture drawn is for guidance only. Refer to separate drawings and schedules.

**Drawing Status:**

**PLANNING**

Rev.	Description	by	Date
1	P2	AA	01/08/2023

Project Name  
32 Stafford Road

Clients Name  
William Dean

Drawing Title  
Rear Elevation

Scale  
1:100@A3 Date  
01/08/2023 Drawn By  
AA


Drawing Number  
230033-PL-D 0009

Issue Date  
01/08/2023 Checked  
NK Revision  
1



Rear elevation - Existing

1 : 100

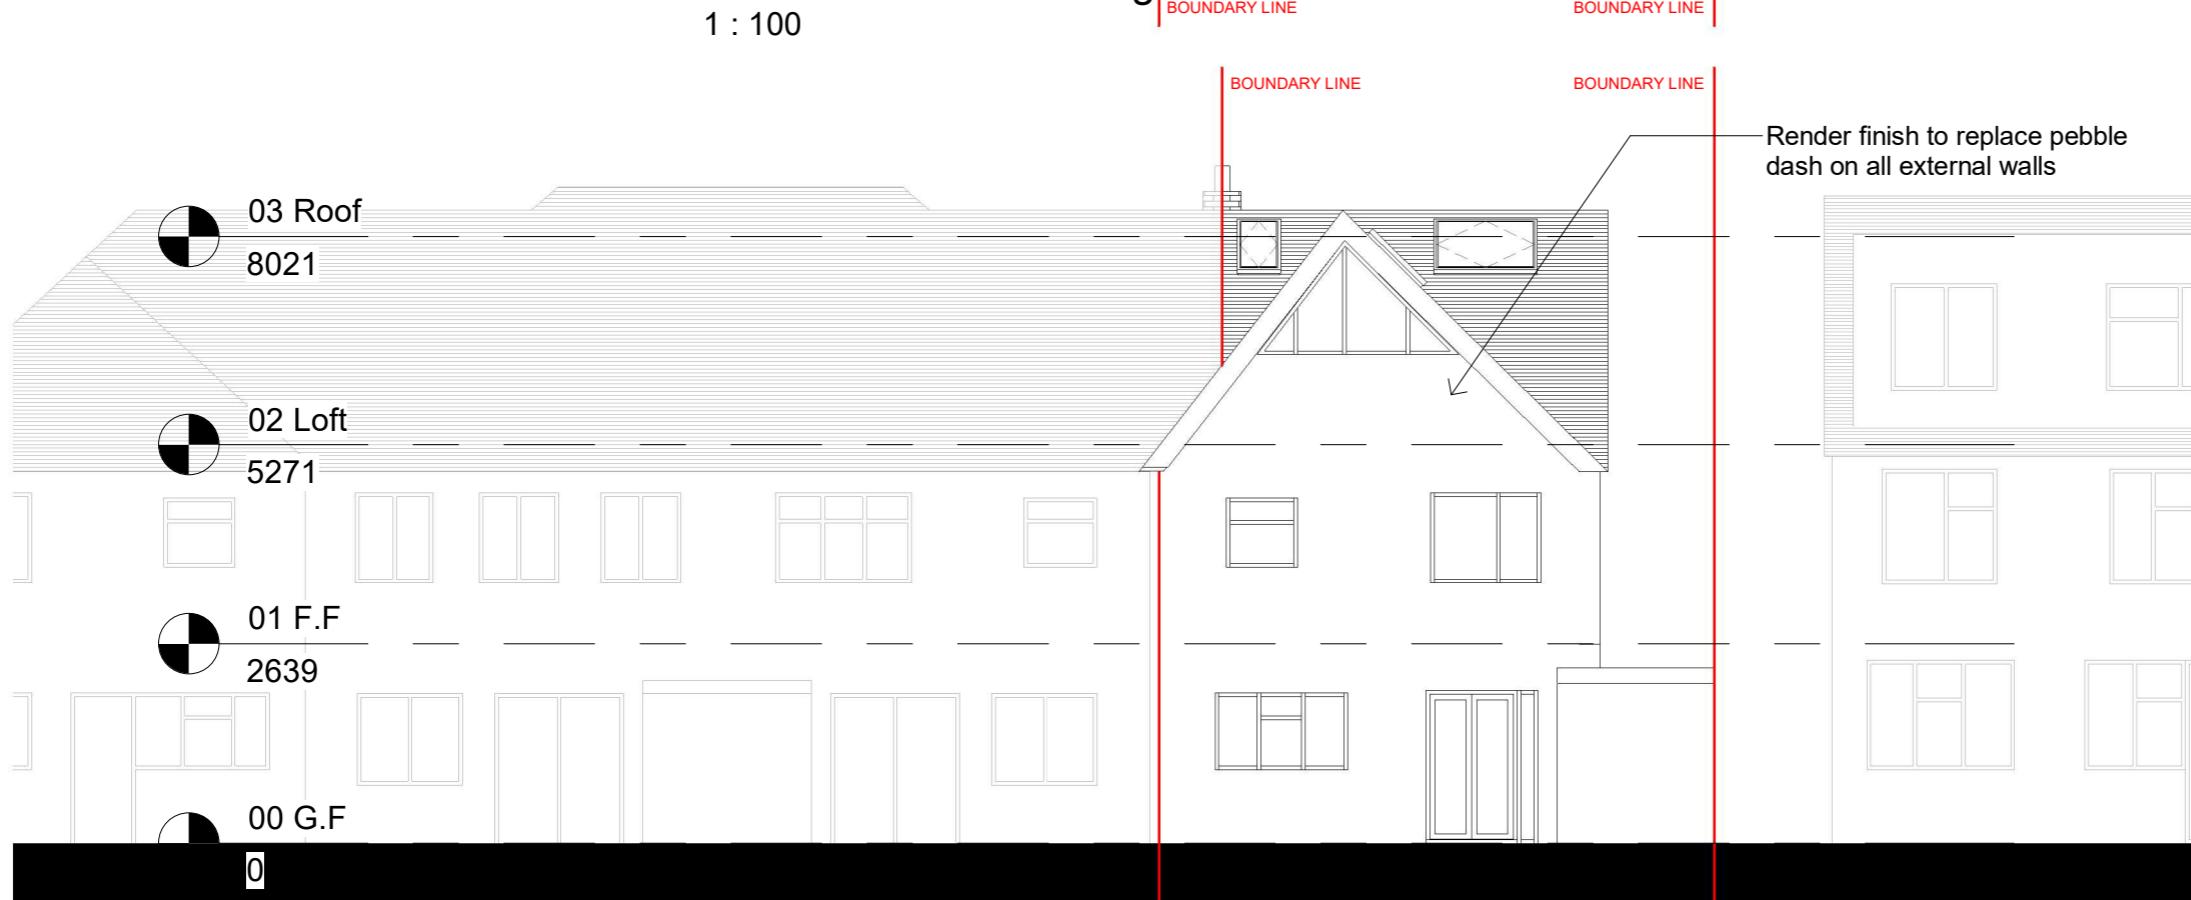


Rear elevation - Proposed

1 : 100




All proposed materials to match existing

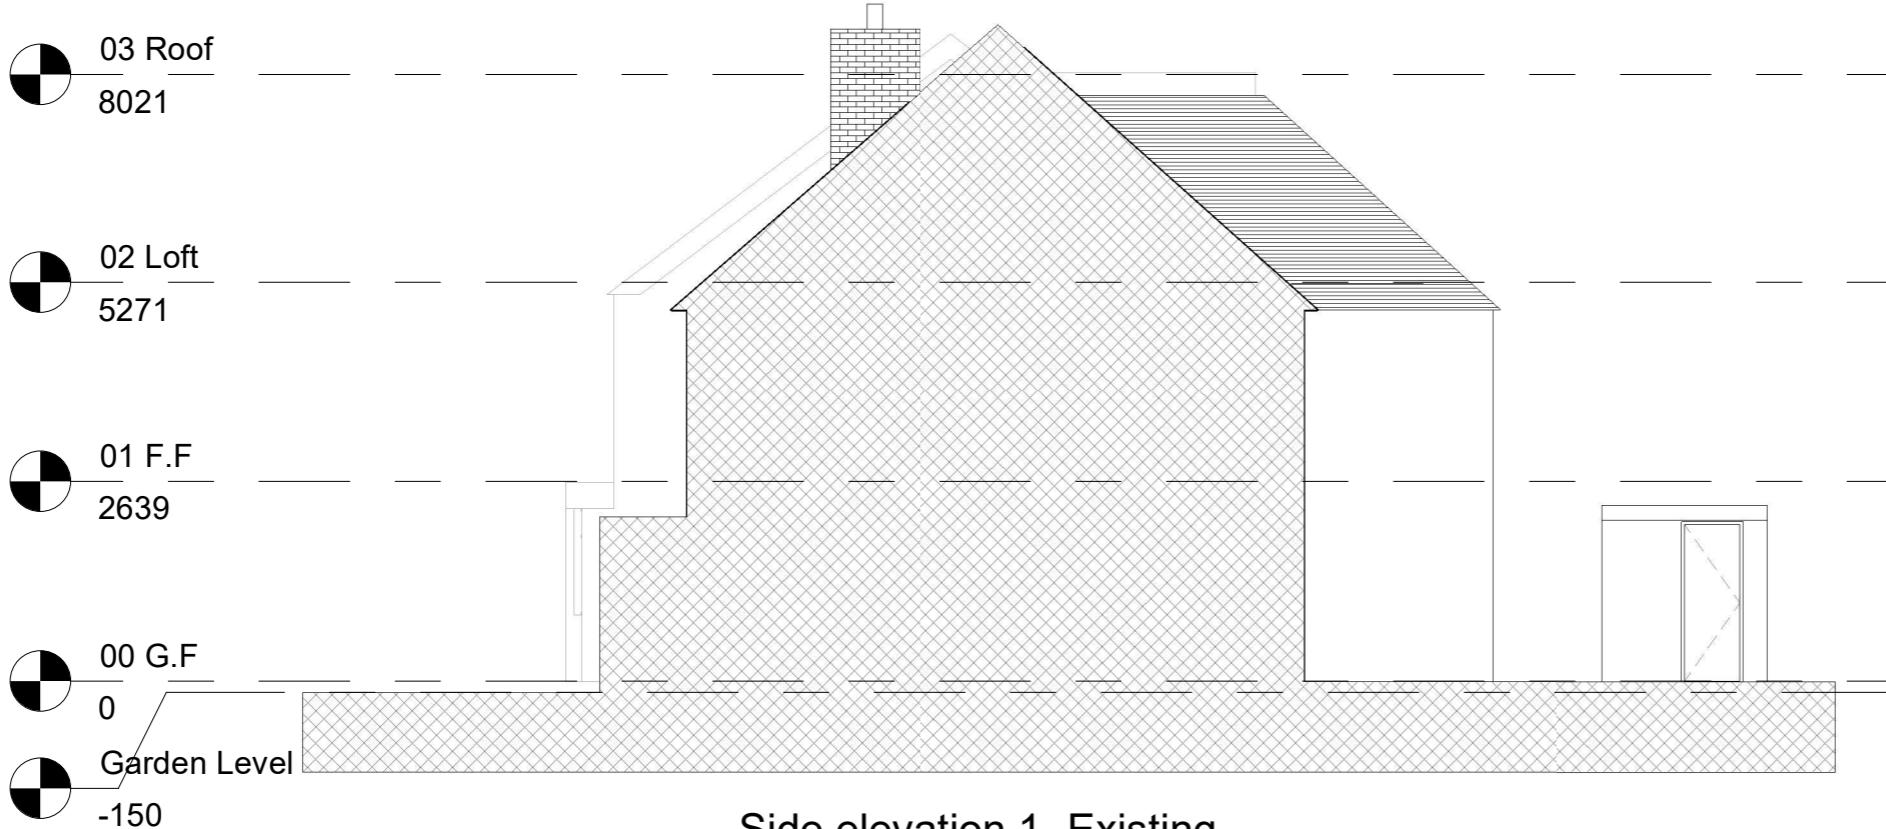

Side elevation 1- Existing

1 : 100

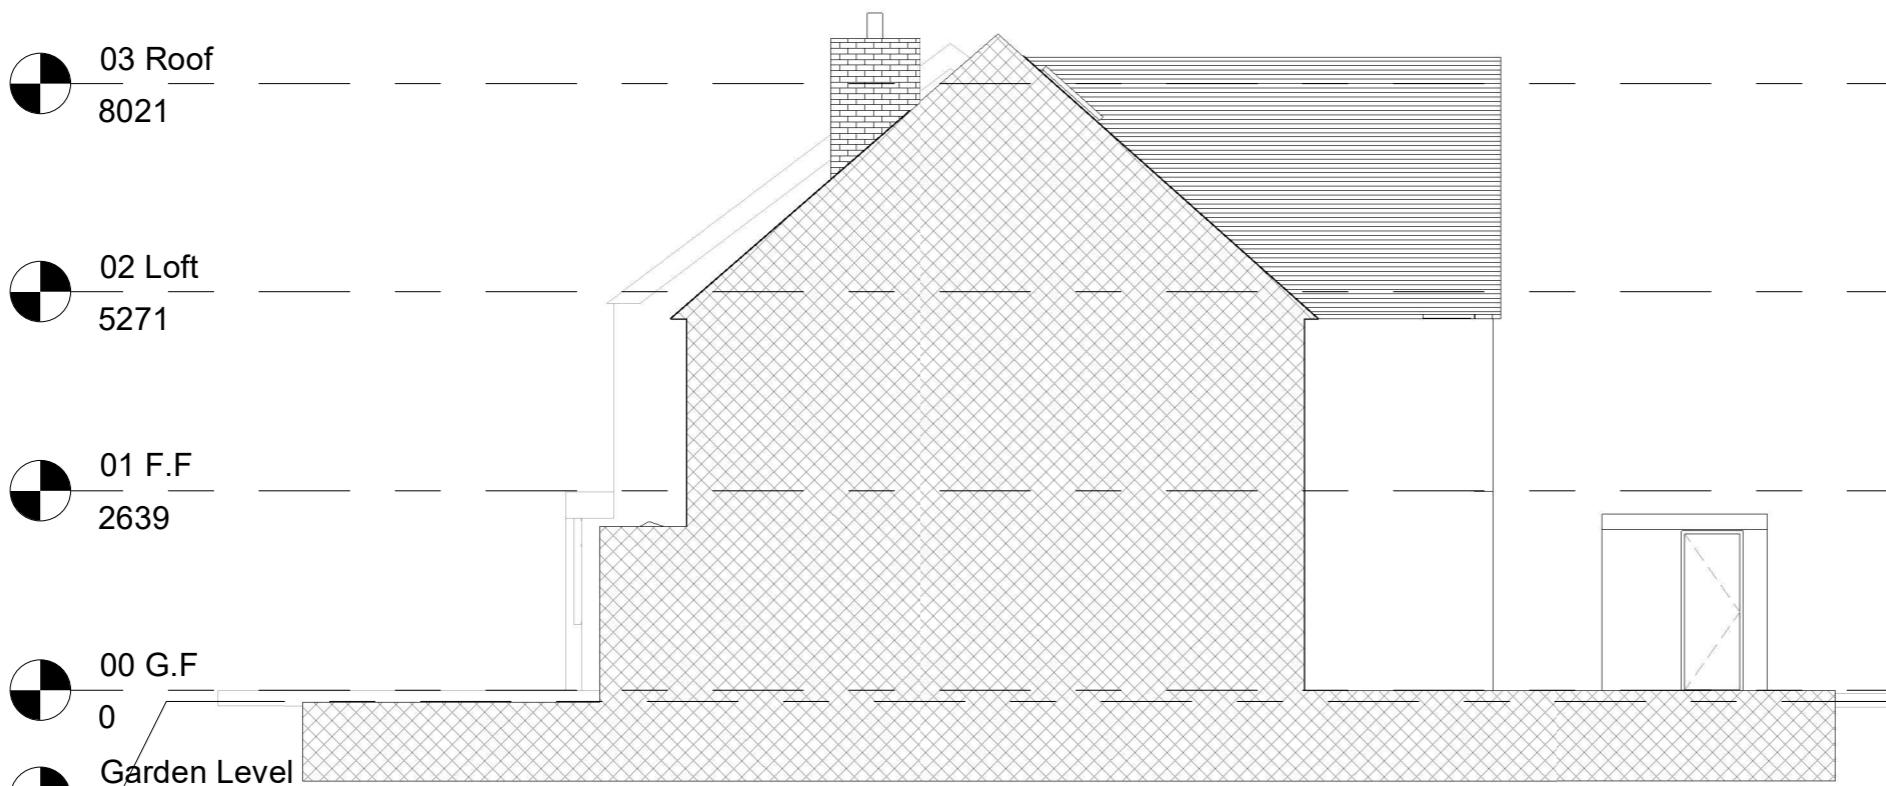

Side elevation 1- Proposed

1 : 100



**General Notes:**

Copyright The Market Design & Build. No implied licence exists. This drawing should not be used to calculate areas for the purposes of valuation. Do not scale this drawing. All dimensions to be checked on the site by the contractor and such dimensions to be their responsibility. All work must comply with relevant British Standards and Building Regulations requirements. Drawing errors and omissions to be reported to the architect. To be read in conjunction with Architect's specification and other consultant information. All fixed furniture drawn is for guidance only. Refer to separate drawings and schedules.

**Drawing Status:**

**PLANNING**

Rev.	Description	by	Date
1	P2	AA	01/08/2023

Project Name  
32 Stafford Road

Clients Name  
William Dean

Drawing Title  
Side Elevation 1

Scale  
1:100@A3 Date  
01/08/2023 Drawn By  
AA

Drawing Number  
230033-PL-D 0010

Issue Date  
01/08/2023 Checked  
NK Revision  
1

All proposed materials to match existing

03 Roof  
8021

02 Loft  
5271

01 F.F  
2639

00 G.F  
0



Side elevation 2 - Existing

1 : 100

03 Roof  
8021

02 Loft  
5271


01 F.F  
2639

00 G.F  
0



Side elevation 2 - Proposed

1 : 100

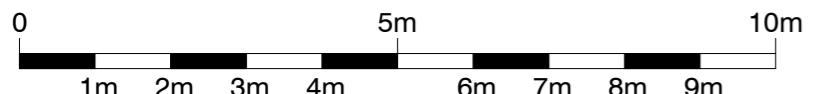

THE  
**MARKET**  
DESIGN & BUILD  
A TRUE DESIGN & BUILD COMPANY

320 High Street  
Harlington, Hayes,  
Middlesex,  
UB3 5DU  
t:0203 432 5269



[www.themarketdesignbuild.com](http://www.themarketdesignbuild.com)  
[info@themarketdesignbuild.com](mailto:info@themarketdesignbuild.com)

**General Notes:**

Copyright The Market Design & Build. No implied licence exists. This drawing should not be used to calculate areas for the purposes of valuation. Do not scale this drawing. All dimensions to be checked on the site by the contractor and such dimensions to be their responsibility. All work must comply with relevant British Standards and Building Regulations requirements. Drawing errors and omissions to be reported to the architect. To be read in conjunction with Architect's specification and other consultant information. All fixed furniture drawn is for guidance only. Refer to separate drawings and schedules.

**Drawing Status:**

**PLANNING**

Rev.	Description	by	Date
1	P2	AA	01/08/2023

Project Name  
32 Stafford Road

Clients Name  
William Dean

Drawing Title  
Side Elevation 2

Scale  
1:100@A3 Date  
01/08/2023 Drawn By  
AA

Drawing Number  
230033-PL-D 0011

Issue Date  
01/08/2023 Checked  
NK Revision  
1