

320 High Street
Harlington, Hayes,
Middlesex,
UB3 5DU

t:0203 432 5269

www.themarketdesignbuild.com
info@themarketdesignbuild.com

General Notes:

Copyright The Market Design & Build. No implied licence exists. This drawing should not be used to calculate areas for the purposes of valuation. Do not scale this drawing. All dimensions to be checked on the site by the contractor and such dimensions to be their responsibility. All work must comply with relevant British Standards and Building Regulations requirements. Drawing errors and omissions to be reported to the architect. To be read in conjunction with Architect's specification and other consultant information. All fixed furniture drawn is for guidance only. Refer to separate drawings and schedules.

Drawing Status:

PLANNING

Rev.	Description	by	Date
1	P2	AA	01/08/2023

Project Name
32 Stafford Road

Clients Name
William Dean

Drawing Title
Block Plan

Scale 1:500@A3 Date 01/08/2023 Drawn By AA

Drawing Number
230033-PL-D 0001

Issue Date 01/08/2023 Checked NK Revision 1

-1 Block Plan Existing

1 : 500



-1 Block Plan Proposed

1 : 500




00 G.F. Existing

1 : 100

1.100

Boundary Line

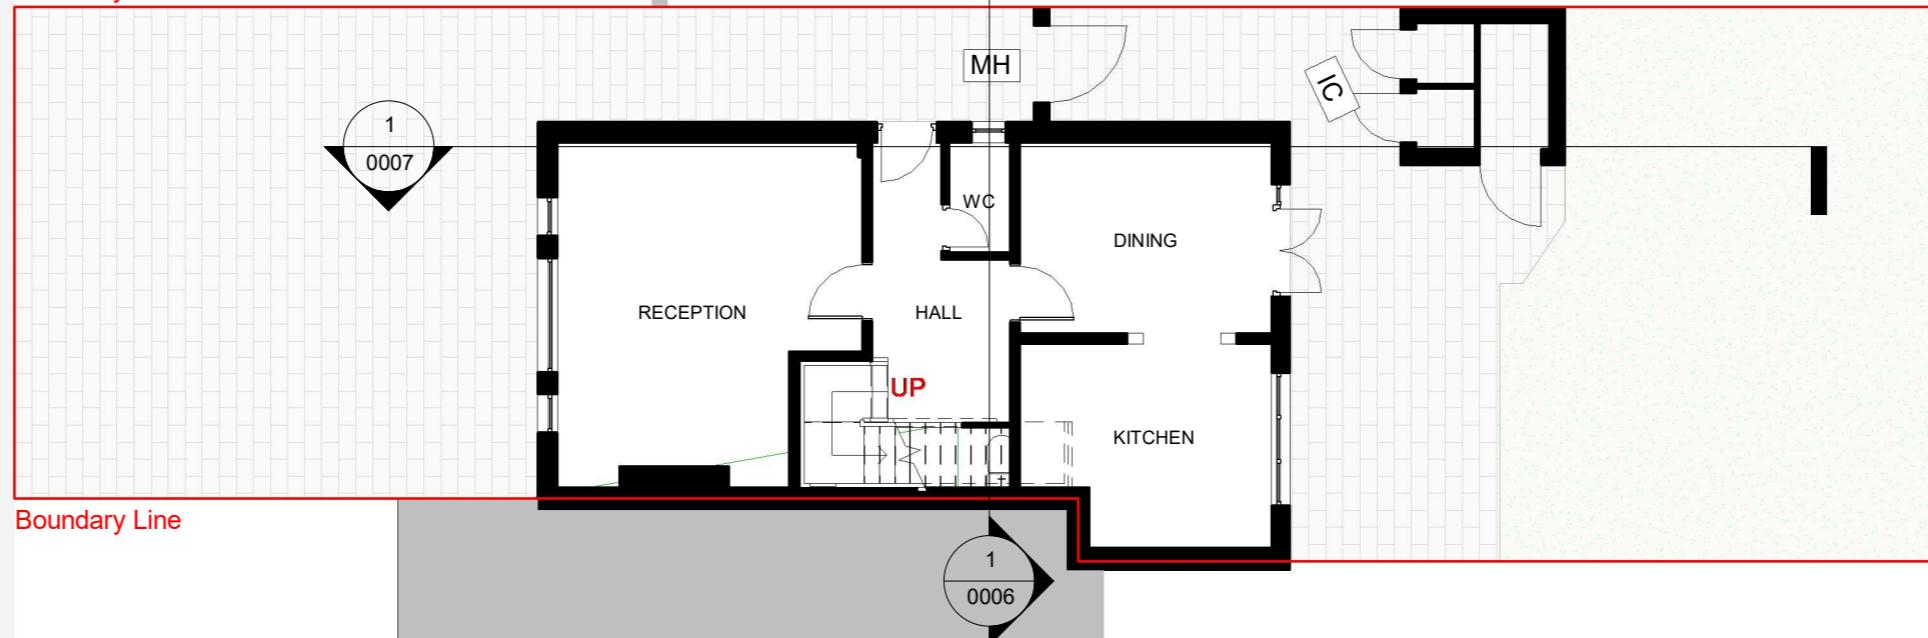


00 G.F. Proposed

1 : 100

1. 100

Boundary Line

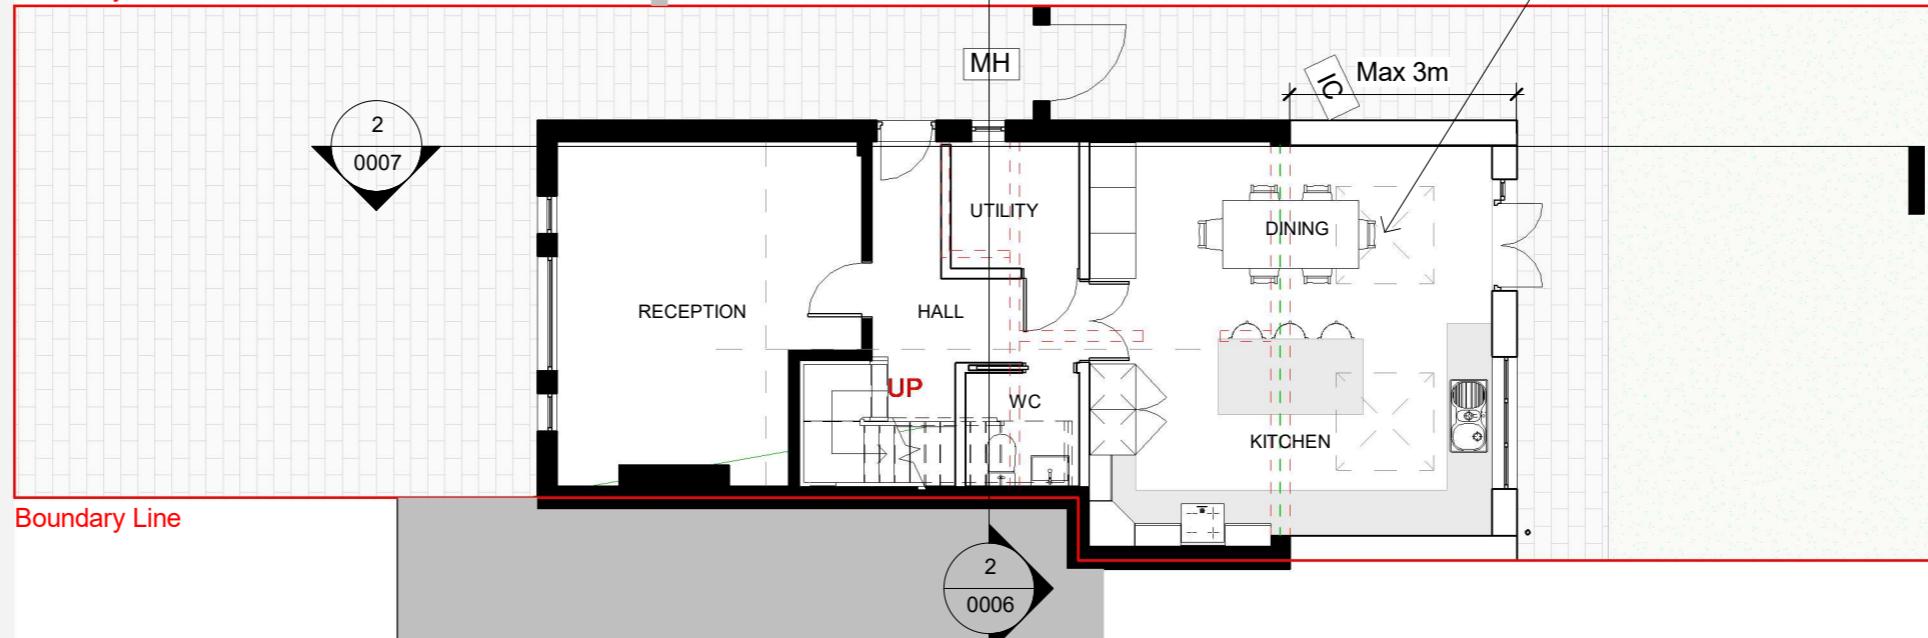

Boundary Line

THE **MARKET** DESIGN & BUILD



A TRUE DESIGN & BUILD COMPANY

320 High Street
Harlington, Hayes,
Middlesex,
UB3 5DU

t:0203 432 5269

www.themarketdesignbuild.com
info@themarketdesignbuild.com

General Notes:

Copyright The Market Design & Build. No implied licence exists. This drawing should not be used to calculate areas for the purposes of valuation. Do not scale this drawing. All dimensions to be checked on the site by the contractor and such dimensions to be their responsibility. All work must comply with relevant British Standards and Building Regulations requirements. Drawing errors and omissions to be reported to the architect. To be read in conjunction with Architect's specification and other consultant information. All fixed furniture drawn is for guidance only. Refer to separate drawings and schedules.

Drawing Status:

PLANNING

Project Name
32 Stafford Road

Clients Name
William Dean


Drawing Title Ground Floor

Scale Date Drawn By
1:100@A3 01/08/2023 AA


Drawing Number
230033-PL-D 0002

Issue Date	Checked	Revision
01/08/2023	NK	1


03 Roof Existing

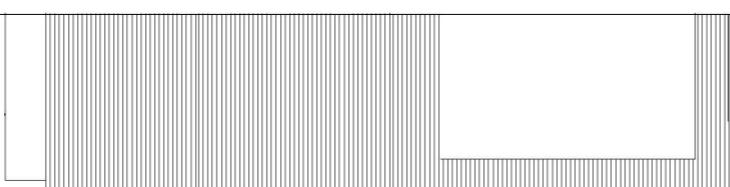

Boundary Line

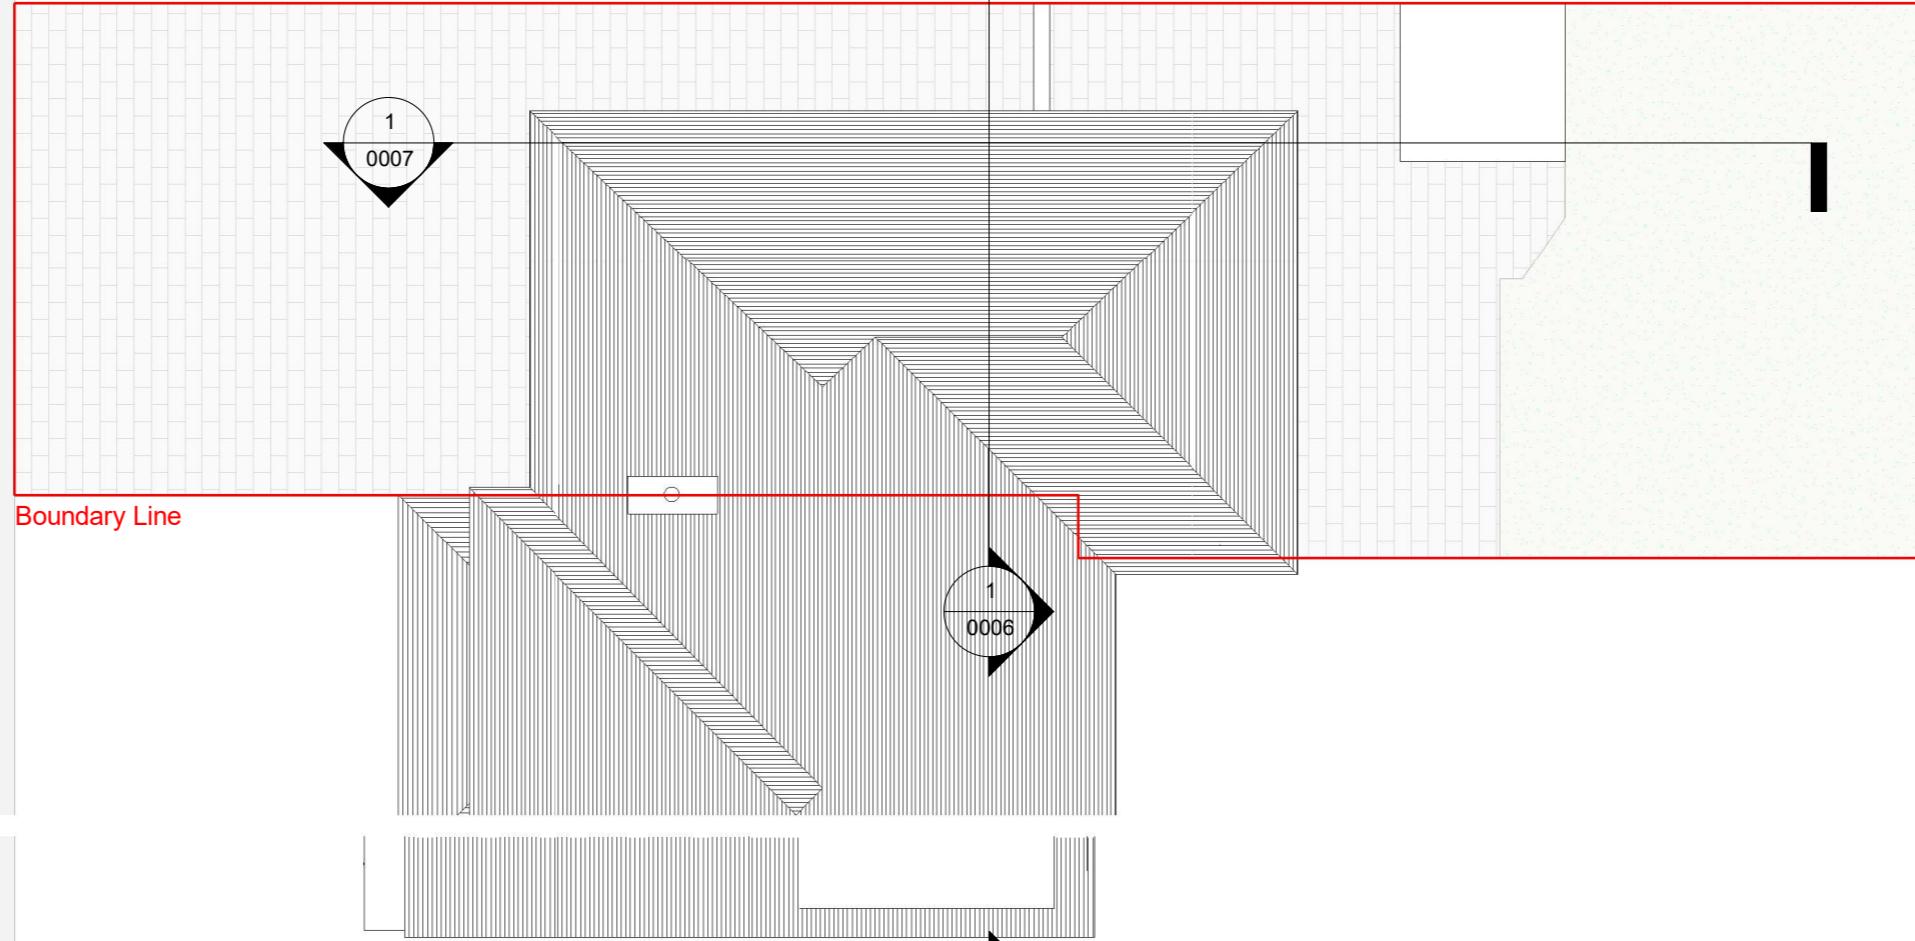

03 Roof Proposed

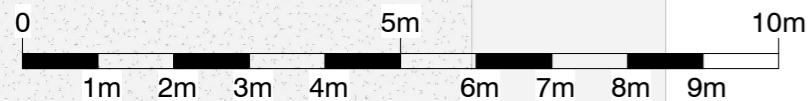

*All dimensions are approximate only have been added for information purposes only.
Dimensions should be checked prior to construction or manufacture*

THE **MARKET** DESIGN & BUILD



A TRUE DESIGN & BUILD COMPANY

320 High Street
Harlington, Hayes,
Middlesex,
UB3 5DU

t:0203 432 5269

www.themarketdesignbuild.com
info@themarketdesignbuild.com

General Notes:

Copyright The Market Design & Build. No implied licence exists. This drawing should not be used to calculate areas for the purposes of valuation. Do not scale this drawing. All dimensions to be checked on the site by the contractor and such dimensions to be their responsibility. All work must comply with relevant British Standards and Building Regulations requirements. Drawing errors and omissions to be reported to the architect. To be read in conjunction with Architect's specification and other consultant information. All fixed furniture drawn is for guidance only. Refer to separate drawings and schedules.

Drawing Status:

PLANNING

Project Name
32 Stafford Road

Clients Name
William Dean

Drawing Title Roof Plans

Scale Date Drawn By
1:100@A3 01/08/2023 AA

Drawing Number
230033-PL-D 0005

Issue Date	Checked	Revision
01/08/2023	NK	1

320 High Street
Harlington, Hayes,
Middlesex,
UB3 5DU

t:0203 432 5269

www.themarketdesignbuild.com
info@themarketdesignbuild.com

General Notes:

Copyright The Market Design & Build. No implied licence exists. This drawing should not be used to calculate areas for the purposes of valuation. Do not scale this drawing. All dimensions to be checked on the site by the contractor and such dimensions to be their responsibility. All work must comply with relevant British Standards and Building Regulations requirements. Drawing errors and omissions to be reported to the architect. To be read in conjunction with Architect's specification and other consultant information. All fixed furniture drawn is for guidance only. Refer to separate drawings and schedules.

Drawing Status:

PLANNING

Project Name
32 Stafford Road

Clients Name
William Dean


Drawing Title

Section 1


Scale Date Drawn By
1:100@A3 01/08/2023 AA

Drawing Number

Issue Date	Checked	Revision
01/08/2023	NK	1

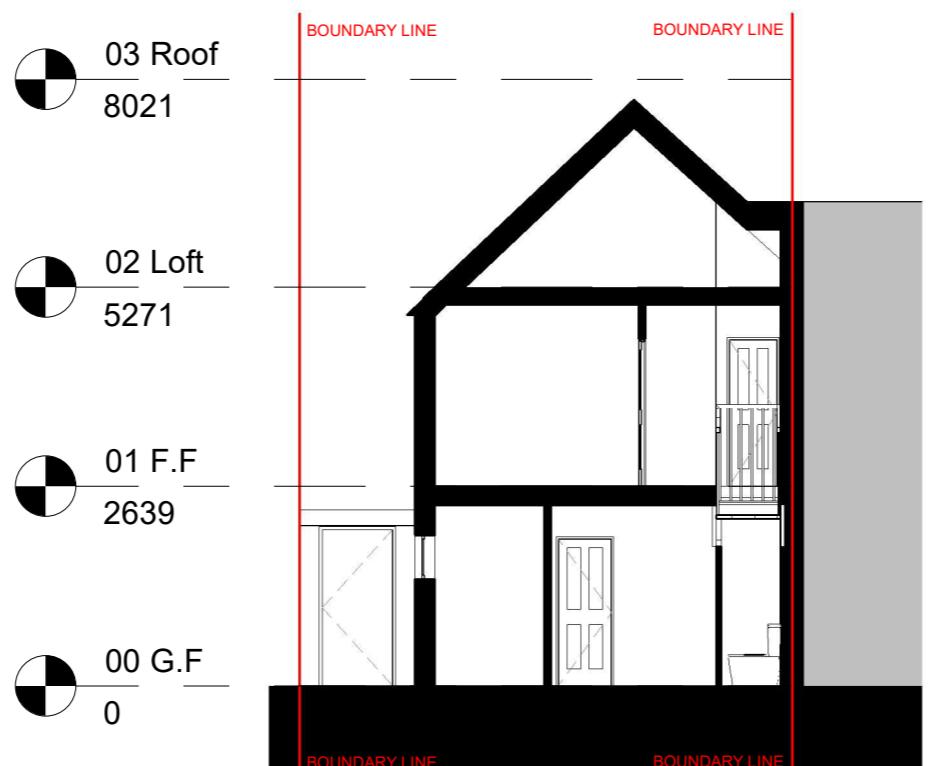

Section 1 Existing

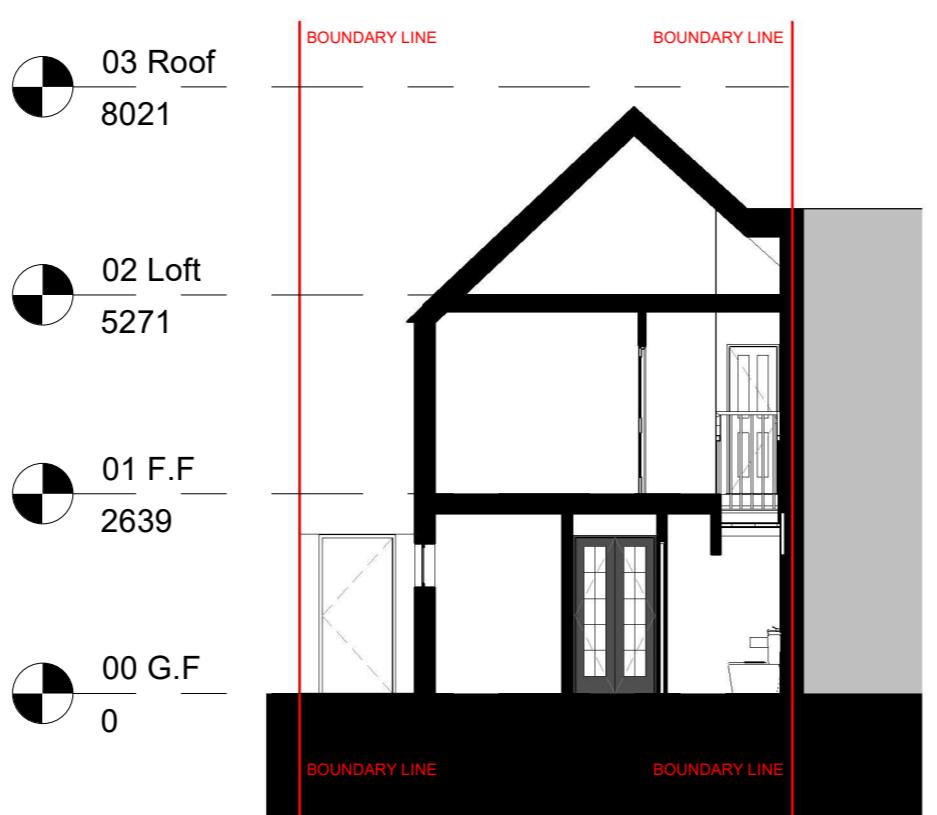

Section 1 Proposed

*All dimensions are approximate only have been added for information purposes only.
Dimensions should be checked prior to construction or manufacture*

320 High Street
Harlington, Hayes,
Middlesex,
UB3 5DU

t:0203 432 5269

www.themarketdesignbuild.com
info@themarketdesignbuild.com

General Notes:

Copyright The Market Design & Build. No implied licence exists. This drawing should not be used to calculate areas for the purposes of valuation. Do not scale this drawing. All dimensions to be checked on the site by the contractor and such dimensions to be their responsibility. All work must comply with relevant British Standards and Building Regulations requirements. Drawing errors and omissions to be reported to the architect. To be read in conjunction with Architect's specification and other consultant information. All fixed furniture drawn is for guidance only. Refer to separate drawings and schedules.

Drawing Status:

PLANNING



Section 2 Existing

1 : 100



Section 2 Proposed

1 : 100



All dimensions are approximate only have been added for information purposes only.
Dimensions should be checked prior to construction or manufacture

Rev.	Description	by	Date
1	P2	AA	01/08/2023

Project Name
32 Stafford Road

Clients Name
William Dean

Drawing Title
Section 2

Scale 1:100@A3 Date 01/08/2023 Drawn By AA

Drawing Number
230033-PL-D 0007

Issue Date 01/08/2023 Checked NK Revision 1

All proposed materials to match existing

THE **MARKET** DESIGN & BUILD



A TRUE DESIGN & BUILD COMPANY

320 High Street
Harlington, Hayes,
Middlesex,
UB3 5DU

t:0203 432 5269

www.themarketdesignbuild.com
info@themarketdesignbuild.com

General Notes:

Copyright The Market Design & Build. No implied licence exists. This drawing should not be used to calculate areas for the purposes of valuation. Do not scale this drawing. All dimensions to be checked on the site by the contractor and such dimensions to be their responsibility. All work must comply with relevant British Standards and Building Regulations requirements. Drawing errors and omissions to be reported to the architect. To be read in conjunction with Architect's specification and other consultant information. All fixed furniture drawn is for guidance only. Refer to separate drawings and schedules.

Drawing Status:

PLANNING

Project Name
32 Stafford Road

Clients Name
William Dean

Drawing Title
Front Elevation


Scale
1:100@A3 Date
01/08/2023 Drawn By
AA

Drawing Number
230033-PL-D 0008

Issue Date	Checked	Revision
01/08/2023	NK	1



Render finish to replace pebble dash on all external walls

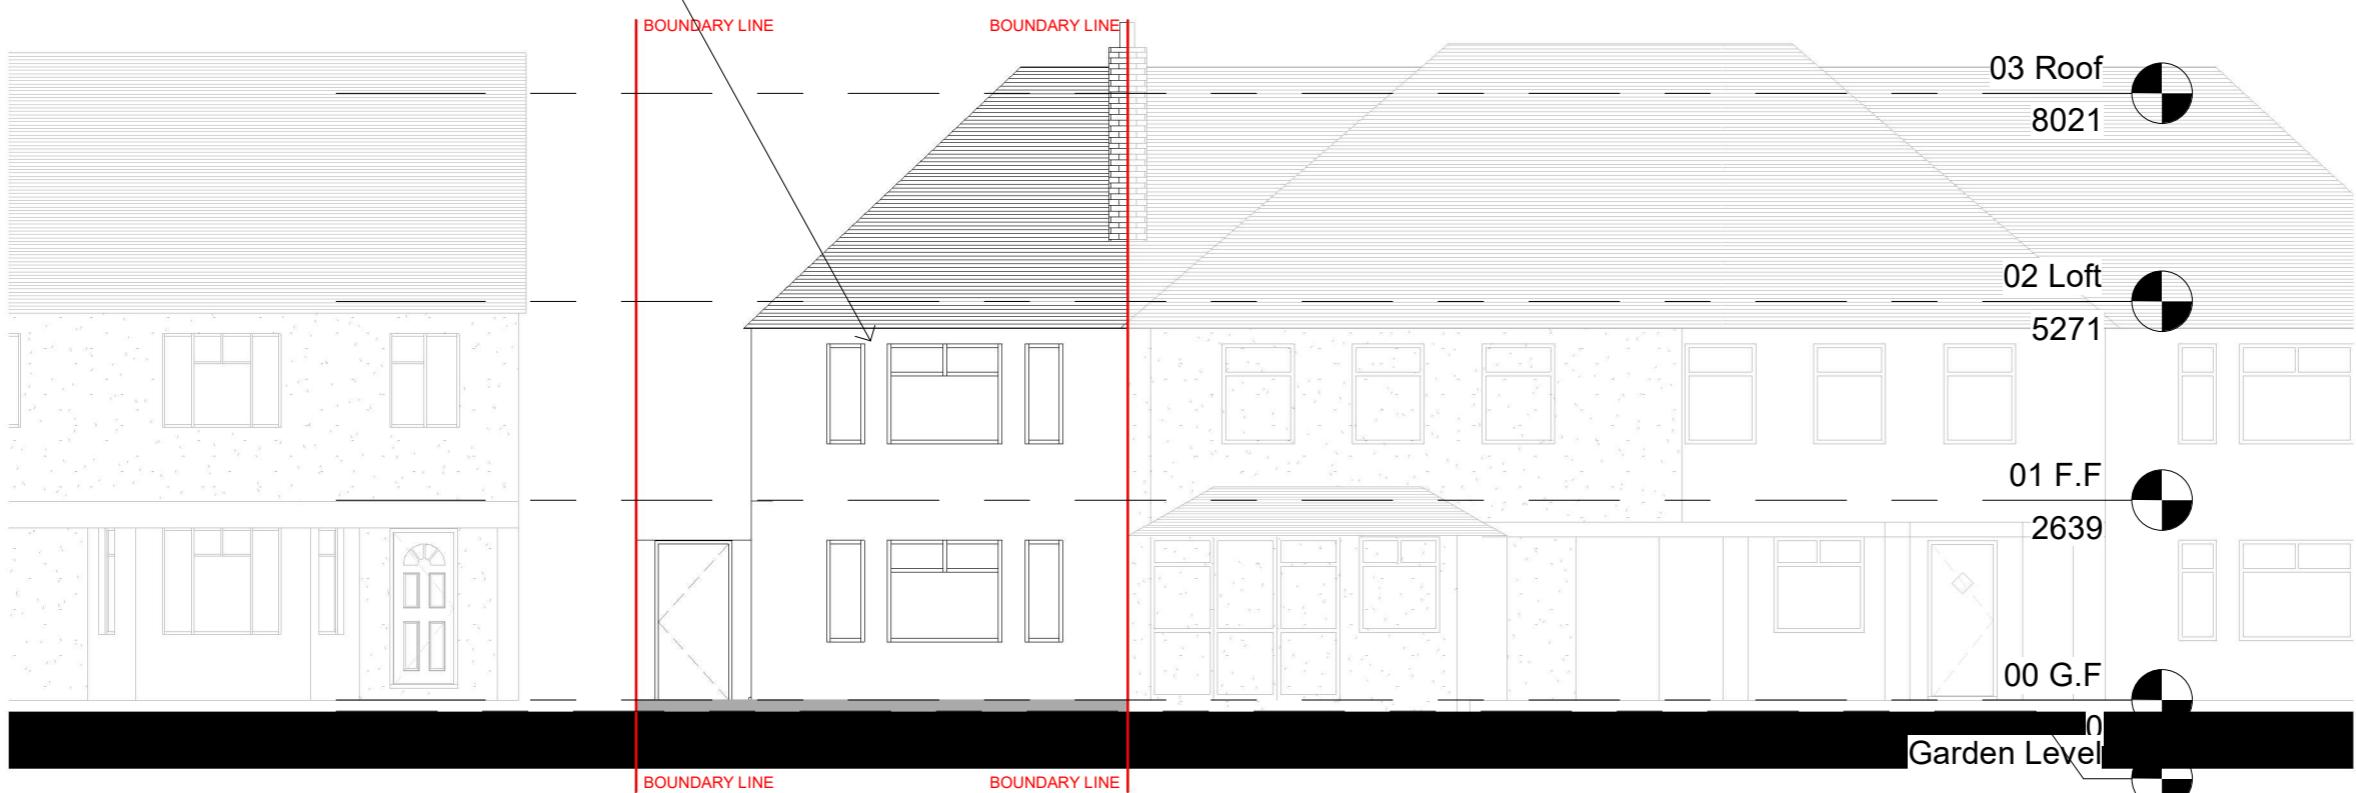

Front elevation - Proposed

A horizontal number line with tick marks at 0, 1m, 2m, 3m, 4m, 5m, 6m, 7m, 8m, 9m, and 10m. The segments from 0 to 5m and from 5m to 10m are each divided into 5 equal parts, labeled '1m' and '2m' respectively.

*All dimensions are approximate only have been added for information purposes only.
Dimensions should be checked prior to construction or manufacture*

General Notes:

Copyright The Market Design & Build. No implied licence exists. This drawing should not be used to calculate areas for the purposes of valuation. Do not scale this drawing. All dimensions to be checked on the site by the contractor and such dimensions to be their responsibility. All work must comply with relevant British Standards and Building Regulations requirements. Drawing errors and omissions to be reported to the architect. To be read in conjunction with Architect's specification and other consultant information. All fixed furniture drawn is for guidance only. Refer to separate drawings and schedules.

Drawing Status:

PLANNING

Rev.	Description	by	Date
1	P2	AA	01/08/2023

Project Name
32 Stafford Road

Clients Name
William Dean

Drawing Title
Rear Elevation

Scale 1:100@A3 Date 01/08/2023 Drawn By AA

Drawing Number
230033-PL-D 0009

Issue Date 01/08/2023 Checked NK Revision 1




Rear elevation - Existing

1 : 100



Rear elevation - Proposed

1 : 100

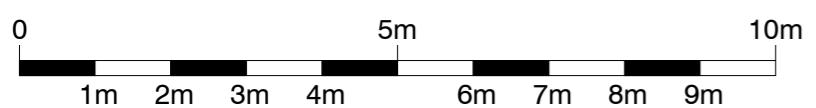


All dimensions are approximate only have been added for information purposes only.
Dimensions should be checked prior to construction or manufacture

All proposed materials to match existing




Side elevation 1- Existing

1 : 100

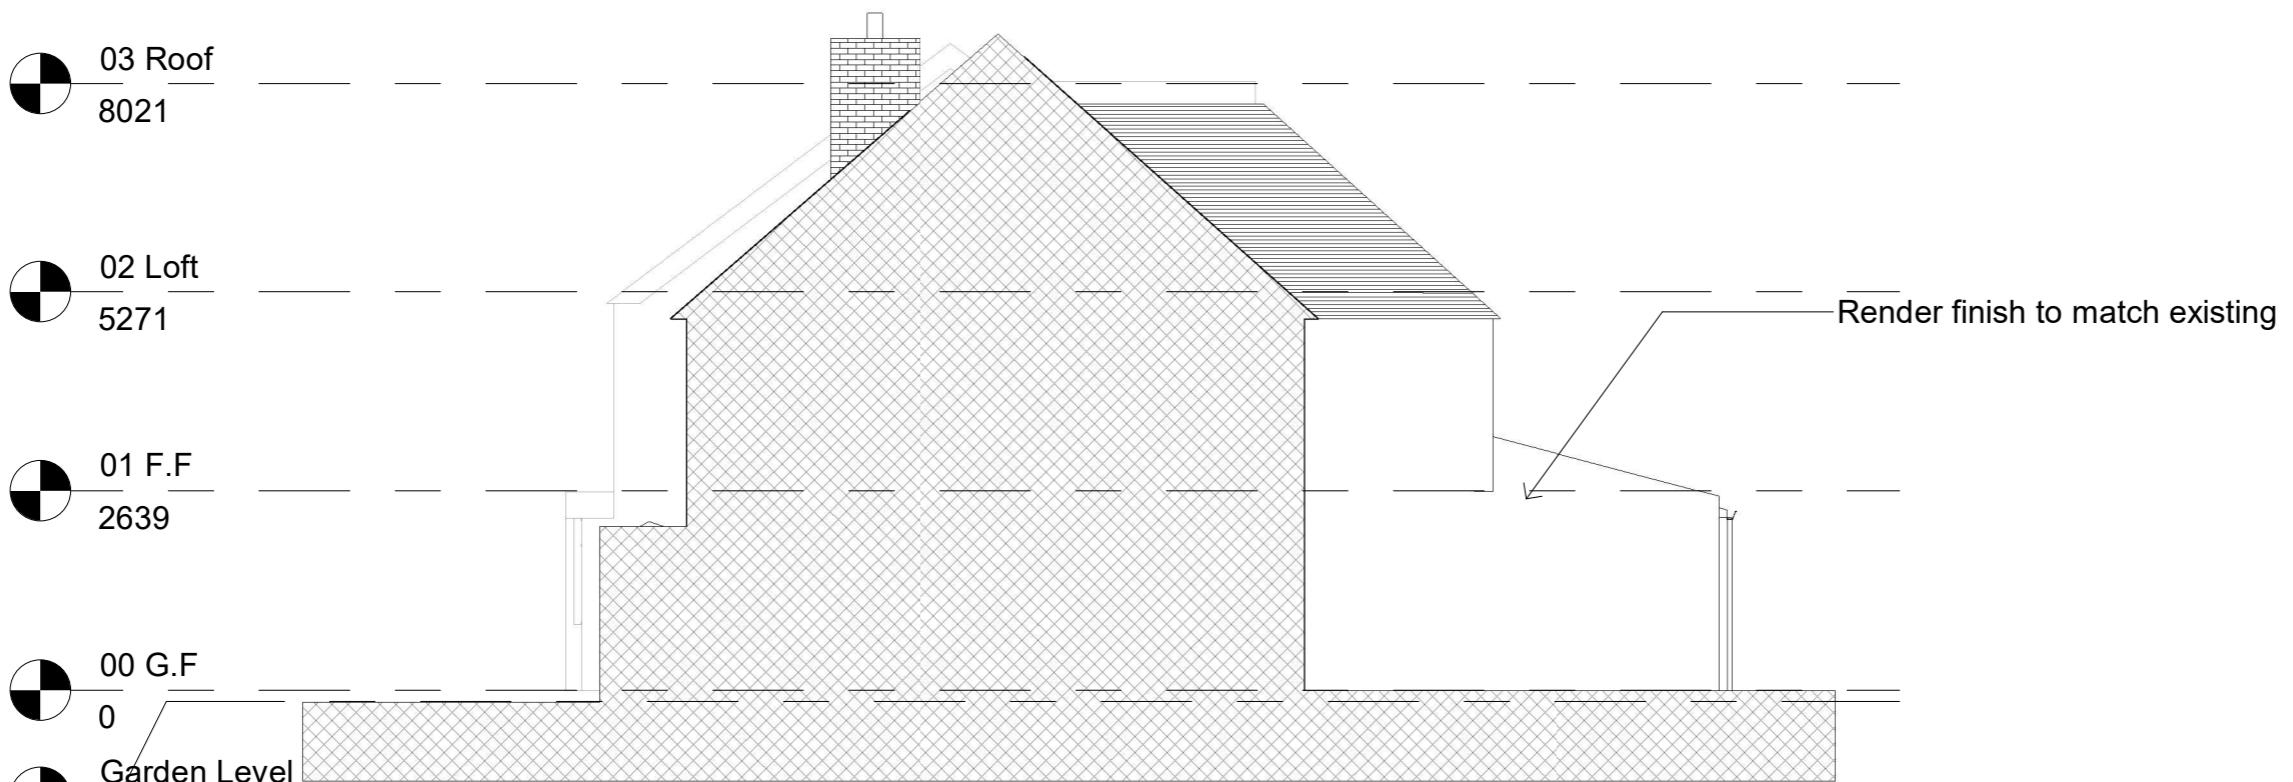

Side elevation 1- Proposed

1 : 100

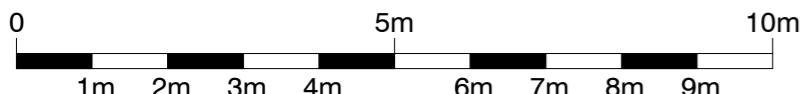

All dimensions are approximate only have been added for information purposes only.
Dimensions should be checked prior to construction or manufacture

General Notes:

Copyright The Market Design & Build. No implied licence exists. This drawing should not be used to calculate areas for the purposes of valuation. Do not scale this drawing. All dimensions to be checked on the site by the contractor and such dimensions to be their responsibility. All work must comply with relevant British Standards and Building Regulations requirements. Drawing errors and omissions to be reported to the architect. To be read in conjunction with Architect's specification and other consultant information. All fixed furniture drawn is for guidance only. Refer to separate drawings and schedules.

Drawing Status:

PLANNING

Rev.	Description	by	Date
1	P2	AA	01/08/2023

Project Name
32 Stafford Road

Clients Name
William Dean

Drawing Title
Side Elevation 1

Scale 1:100@A3 Date 01/08/2023 Drawn By AA

Drawing Number
230033-PL-D 0010

Issue Date 01/08/2023 Checked NK Revision 1

All proposed materials to match existing

03 Roof
8021

02 Loft
5271

01 F.F
2639

00 G.F
0



Side elevation 2 - Existing

1 : 100

03 Roof
8021

02 Loft
5271

01 F.F
2639

00 G.F
0

Render finish to replace pebble dash on all external walls



Side elevation 2 - Proposed

1 : 100



All dimensions are approximate only have been added for information purposes only.
Dimensions should be checked prior to construction or manufacture

THE
MARKET
DESIGN & BUILD
A TRUE DESIGN & BUILD COMPANY

320 High Street
Harlington, Hayes,
Middlesex,
UB3 5DU
t:0203 432 5269

RIBA
Chartered Practice

www.themarketdesignbuild.com
info@themarketdesignbuild.com

General Notes:

Copyright The Market Design & Build. No implied licence exists. This drawing should not be used to calculate areas for the purposes of valuation. Do not scale this drawing. All dimensions to be checked on the site by the contractor and such dimensions to be their responsibility. All work must comply with relevant British Standards and Building Regulations requirements. Drawing errors and omissions to be reported to the architect. To be read in conjunction with Architect's specification and other consultant information. All fixed furniture drawn is for guidance only. Refer to separate drawings and schedules.

Drawing Status:

PLANNING

Rev.	Description	by	Date
1	P2	AA	01/08/2023

Project Name
32 Stafford Road

Clients Name
William Dean

Drawing Title
Side Elevation 2

Scale
1:100@A3 Date
01/08/2023 Drawn By
AA

Drawing Number
230033-PL-D 0011

Issue Date
01/08/2023 Checked
NK Revision
1