

GENERAL NOTES

All work to comply with current building regulations and codes of practice

Do not scale from drawings

All dimensions to be checked on site before the start of any work

Proposed External Finish Materials to match Existing External Finish Materials

LEGEND




TREES




SHRUBS

Shrubs 01, 02, 03, 11 and 12 to be removed.

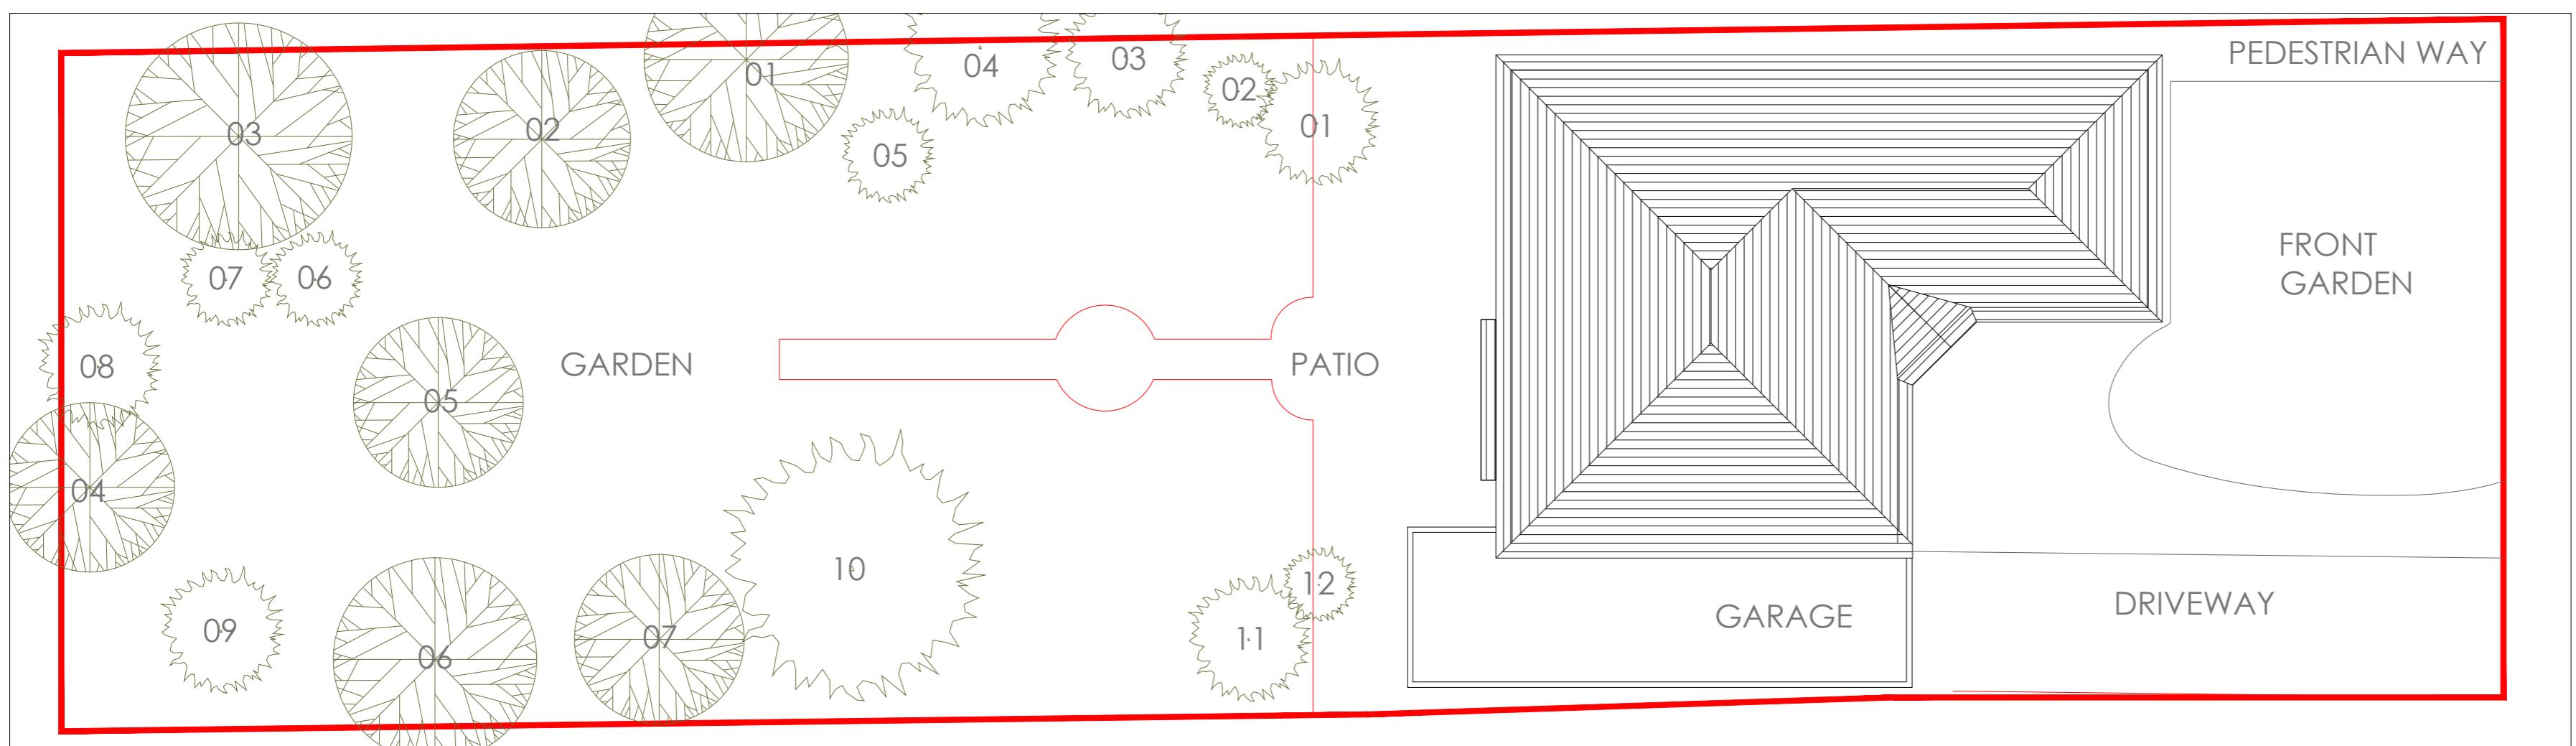

EXISTING SITE PLAN

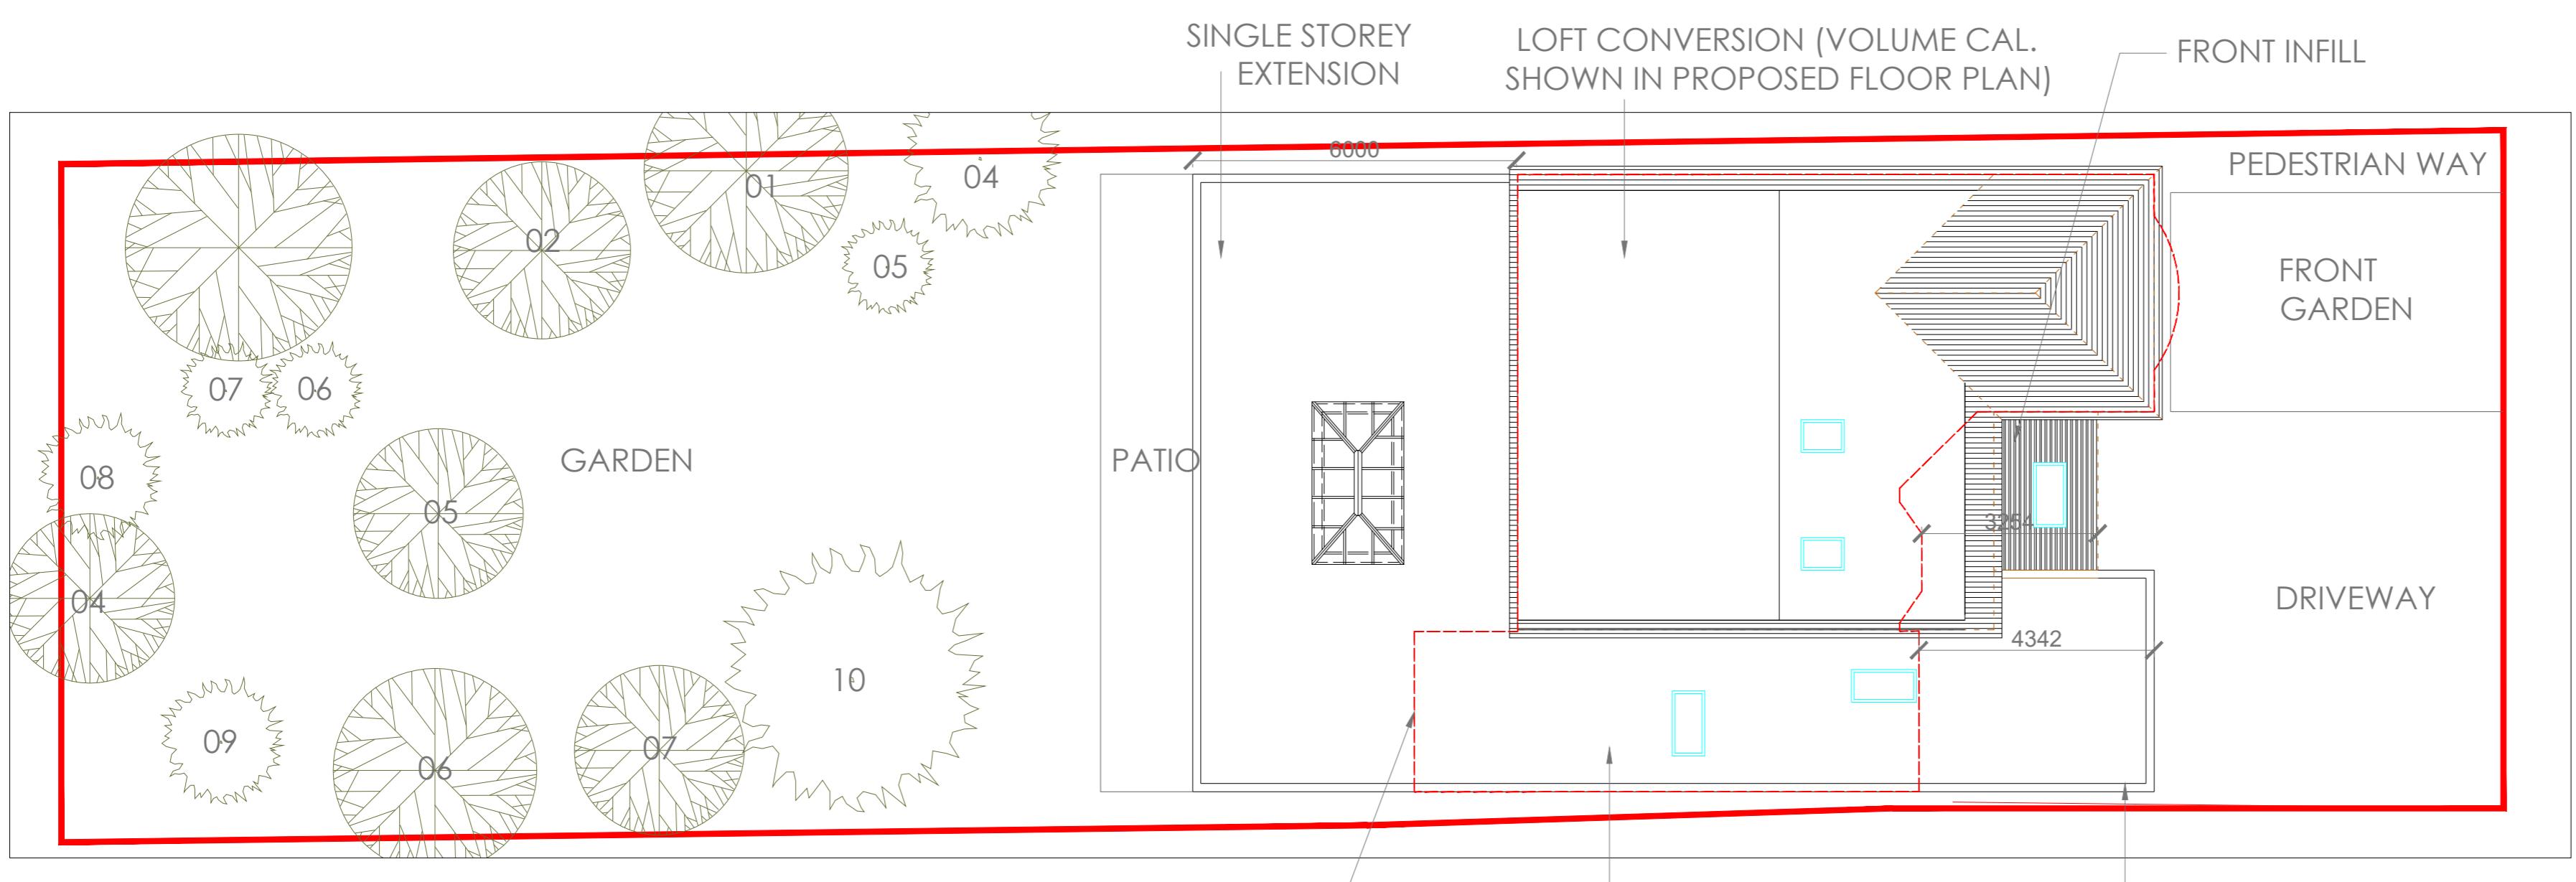

PROPOSED SITE PLAN

PROJECT : 11 HILLSIDE
CRESCENT NORTHWOOD
HA6 1RP

SB DESIGN STUDIO

SHINGINI BISWAS
sbdstudiolondon@gmail.com
07521505399

DWG NAME : EXISTING AND PROPOSED SITE PLAN

SCALE : 1:100 @ A2

DWG NO/REV : 11SP001

DATE : 30/03/25