



TWO STOREY SIDE EXTENSION, PART TWO STOREY PART  
 SINGLE STOREY REAR EXTENSION. PORCH TO FRONT,  
 ADDITION OF 2 X ROO-FLIGHT AND PART CONVERSION OF  
 GARAGE TO HABITABLE USE TO INCLUDE DEMOLITION OF  
 EXISTING CONSERVATORY WAS ALREADY APPROVED  
 UNDER PLANNING APPLICATION REFERENCE  
 66829/APP/2021/591 WITH HILLINGDON COUNCIL.

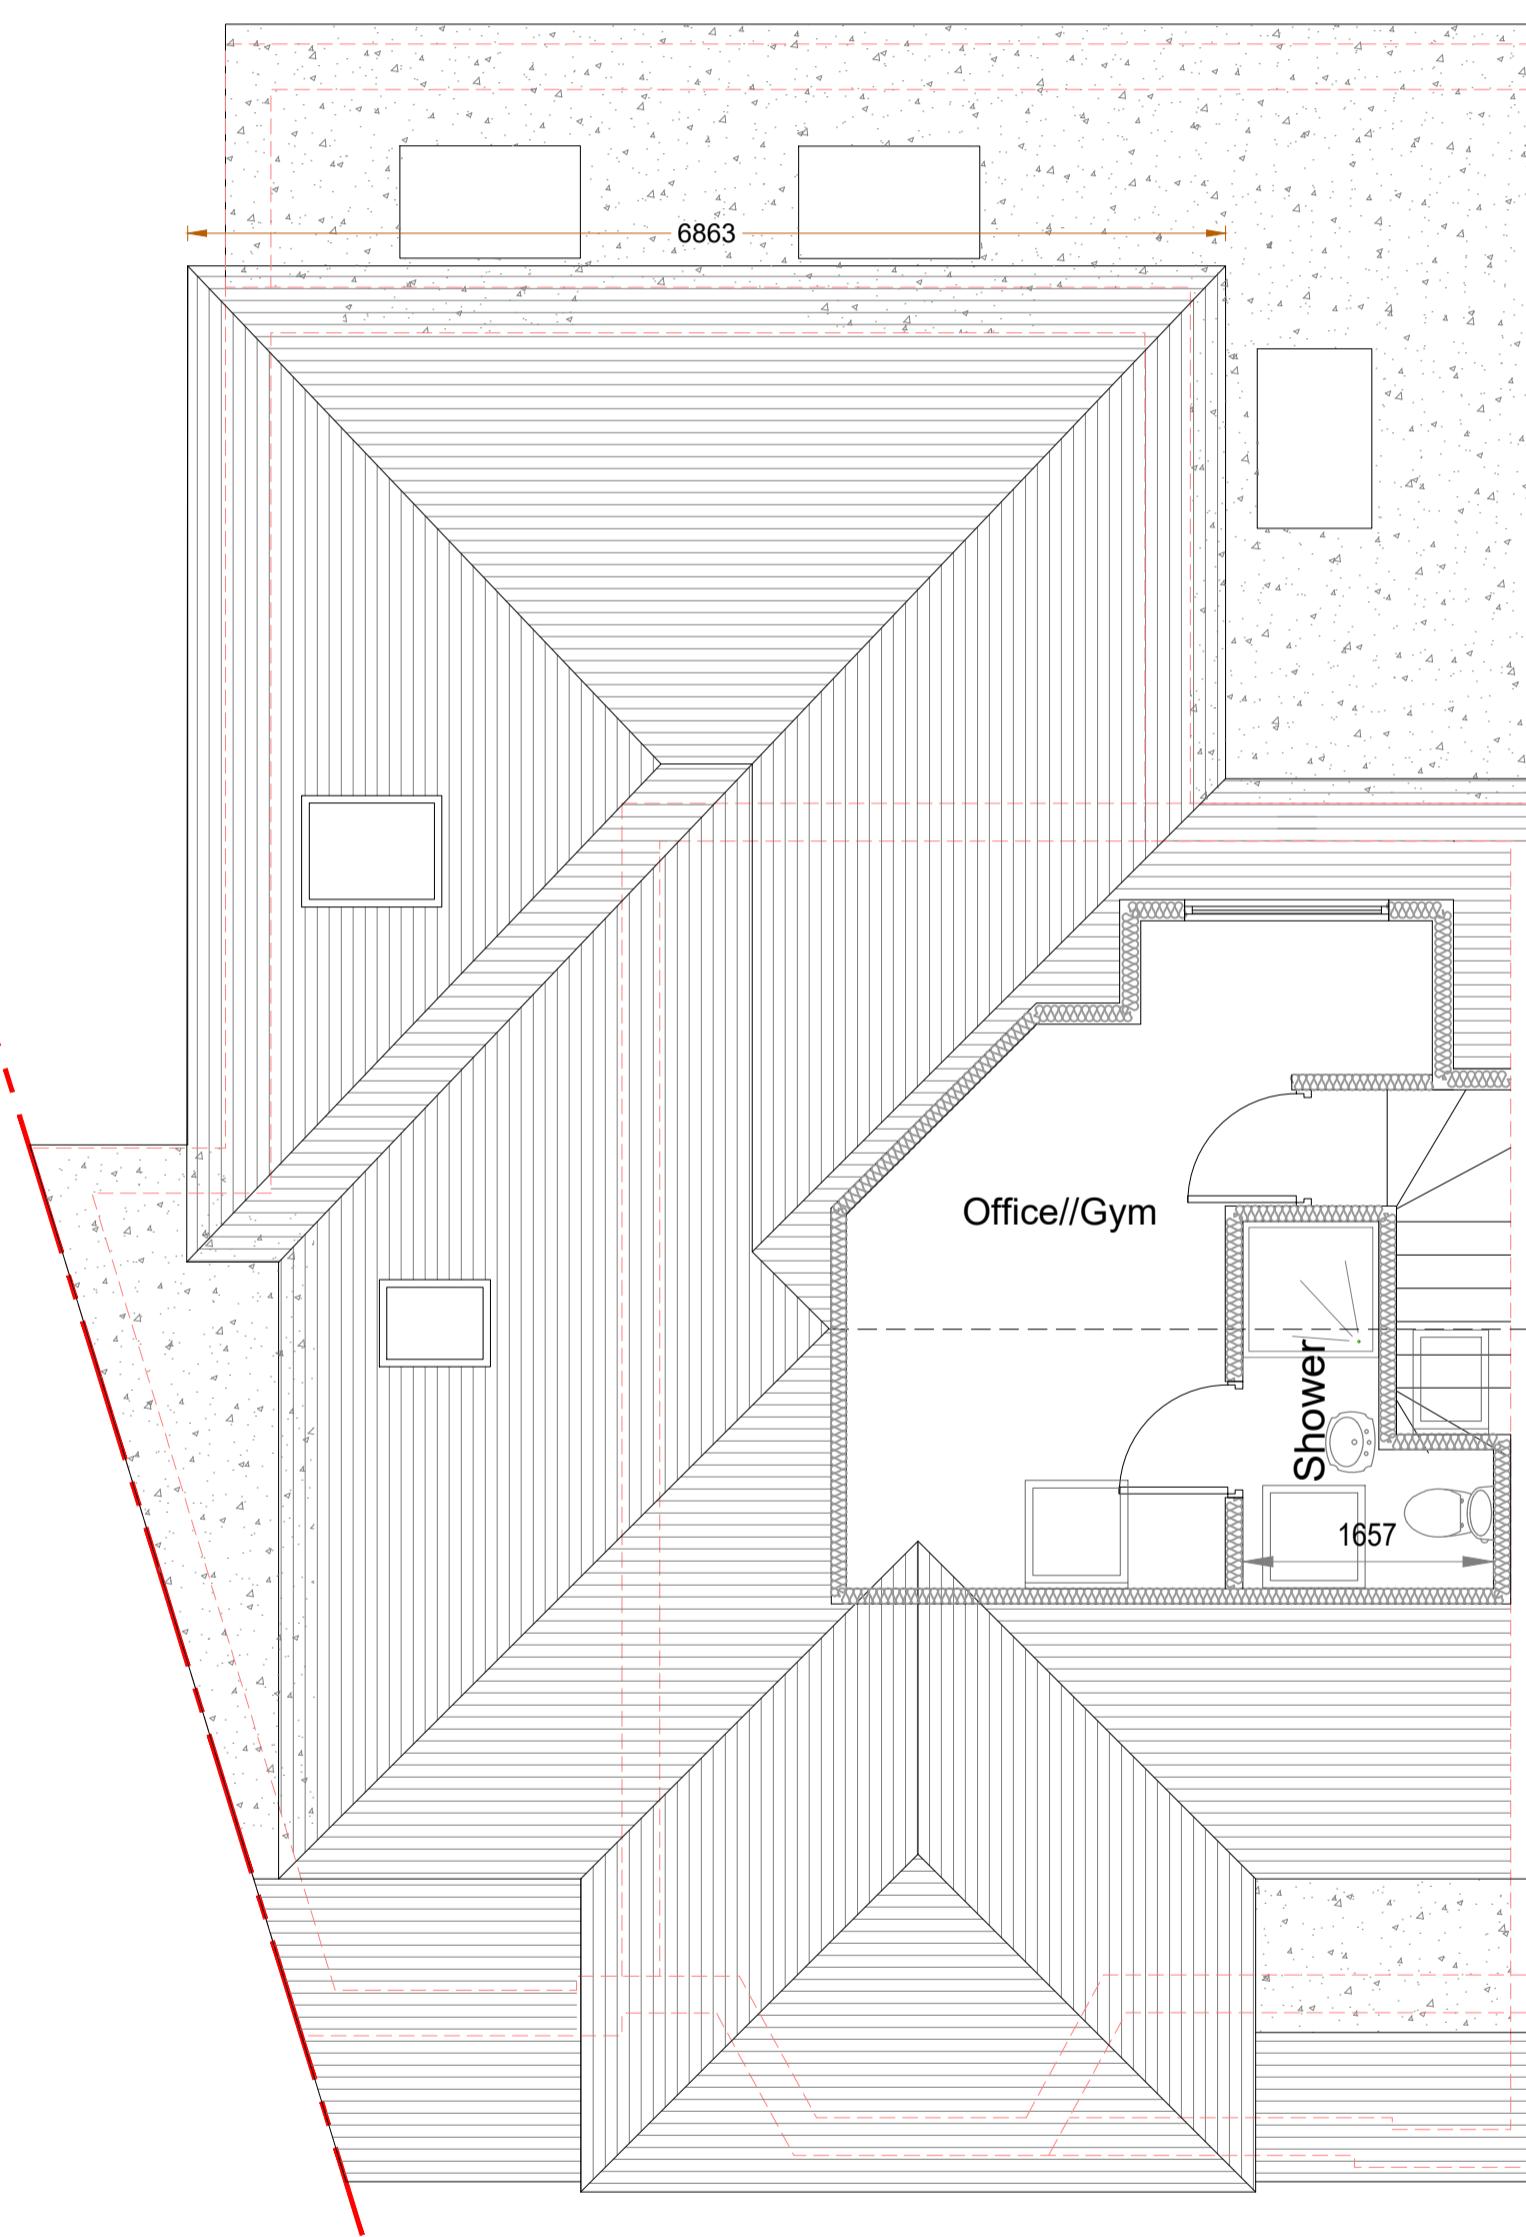

PROPOSED LOFT FLOOR PLAN

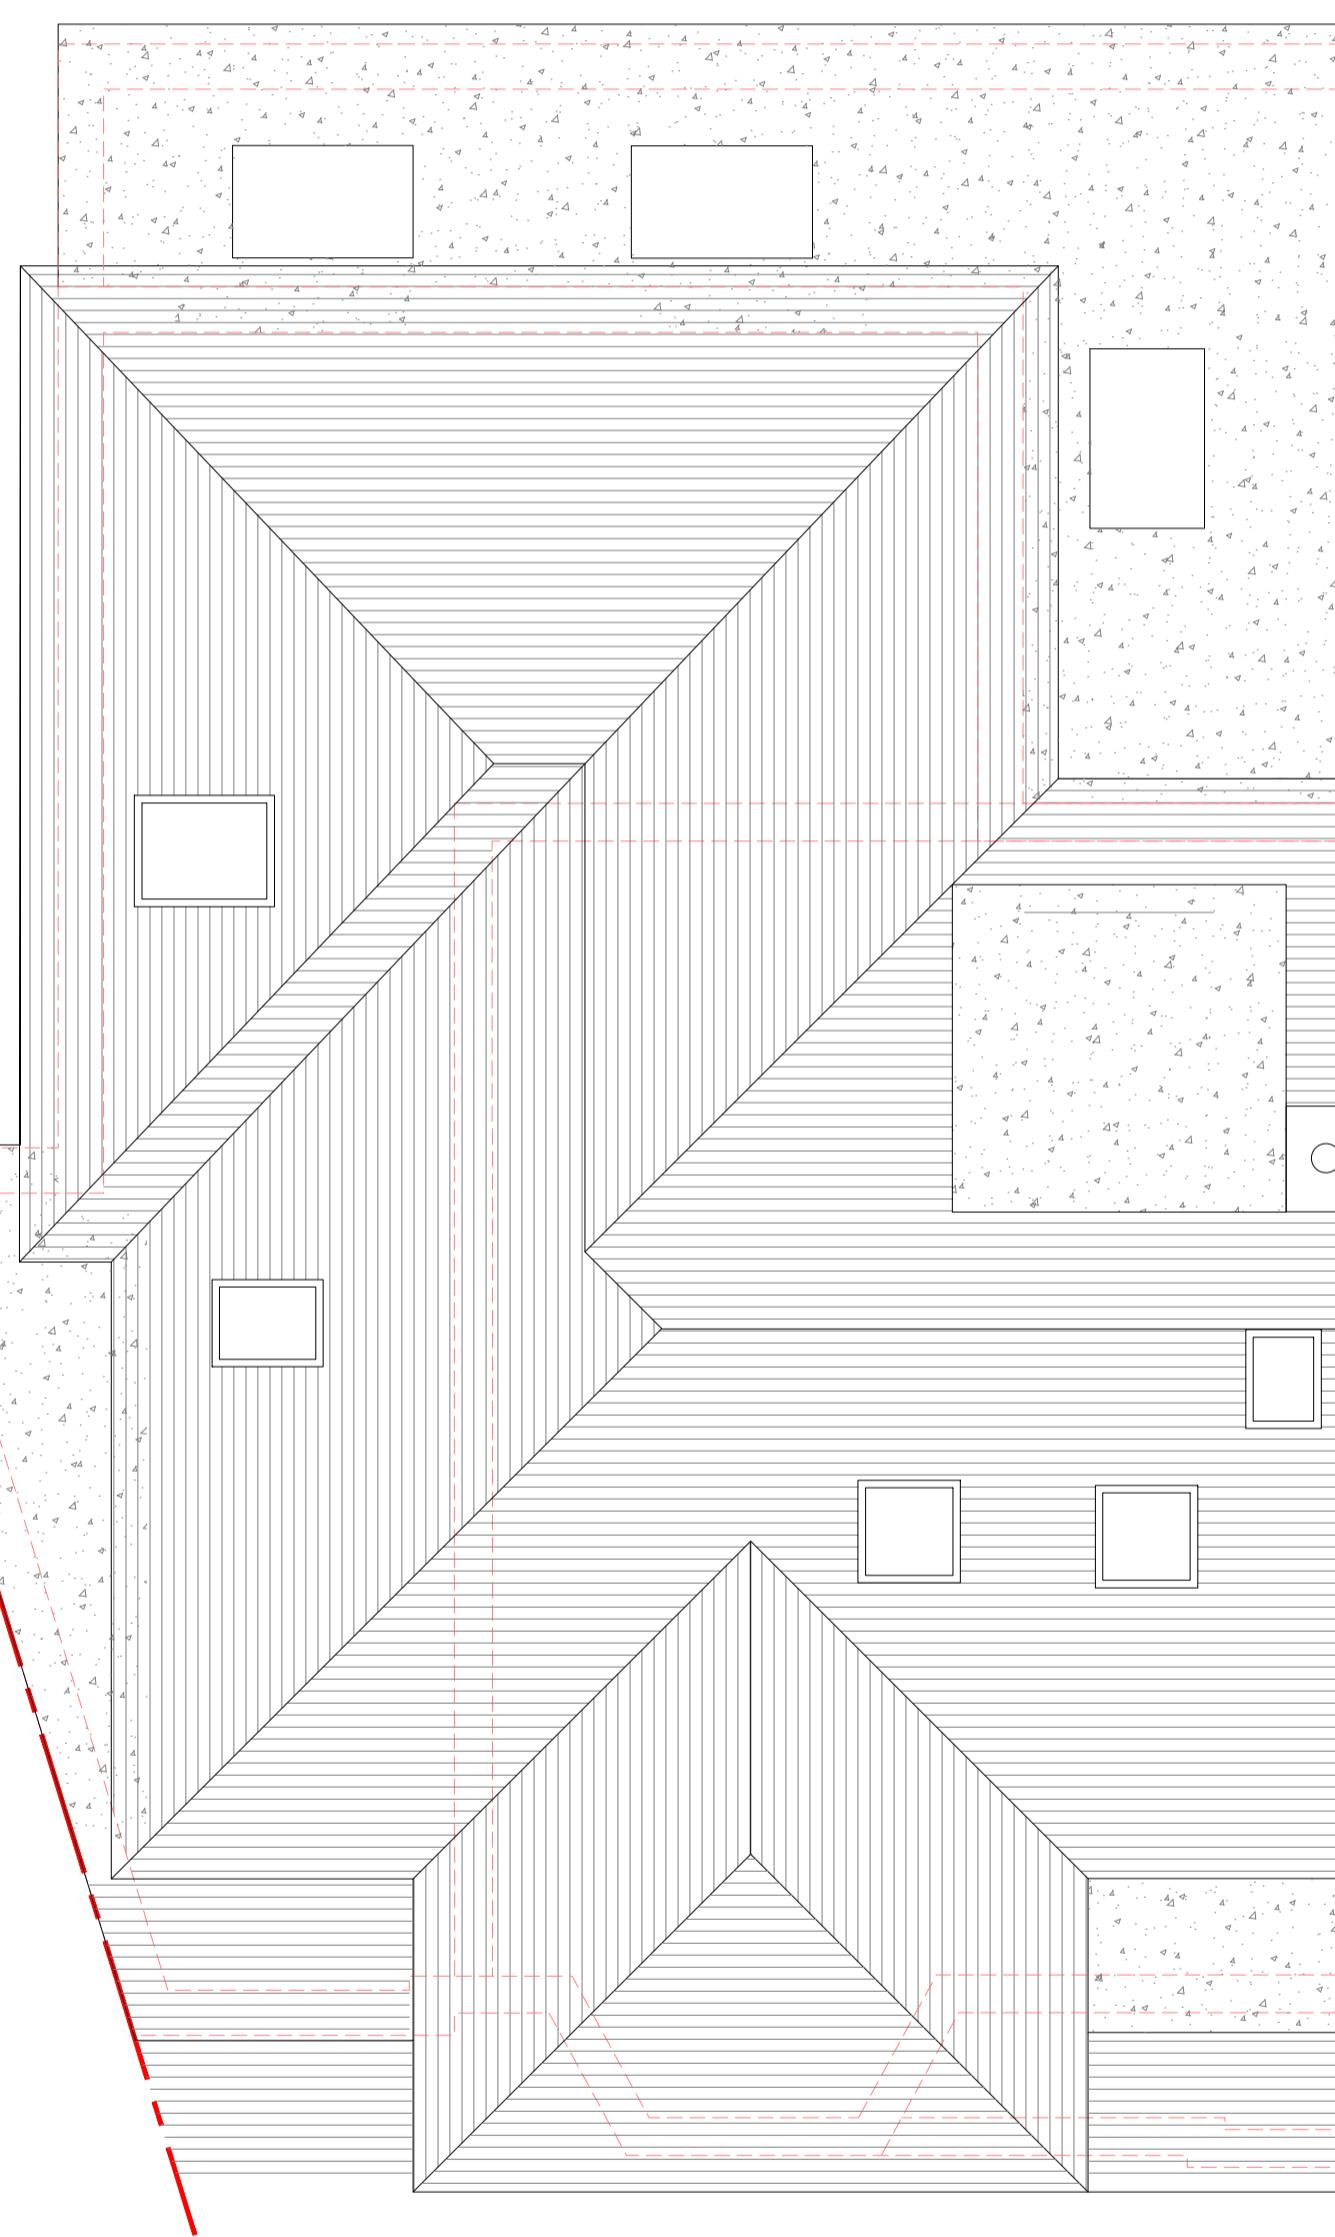

PROPOSED ROOF PLAN

NOTES:			
This drawing and the design it covers is the property of SAI Developers Ltd. It is merely loaned on the borrower's express agreement that it will not be reproduced, copied, loaned, exhibited nor used except in a limited way and private use as permitted by any written consent given by the lender to the borrower.			
In case there is any discrepancy between architectural drawings and other drawings, architectural drawings to be followed. The discrepancy to be brought to the notice of the architect before commencement of the work.			
All dimensions are to be read and not measured. All dimensions are in mm. Refer detail drawings wherever relevant.			
A	09.10.23	FIRST ISSUE	KP
Rev.	Date	Amendment	Drawn
 <b>SAI DEVELOPERS LTD</b> (ENGINEERS & CONTRACTORS) 81 PRIORY WAY, NORTH HARROW, HA2 6DQ Email: saidevelopers@hotmail.com			
Project Title			
74 Lowlands Road Pinner, HA5 1TU			
Drawing Title			
<b>PROPOSED ROOF AND LOFT PLAN GENERAL ARRANGEMENTS</b>			
Scale 1:100	Orig Size A1	Dimensions mm	
Project No. 10082	Drawn KP	Date FEB '22	Rev.
Drawing No. 10082 - 03			Rev. A
