




TWO STOREY SIDE EXTENSION, PART TWO STOREY PART
SINGLE STOREY REAR EXTENSION. PORCH TO FRONT,
ADDITION OF 2 X ROO-FLIGHT AND PART CONVERSION OF
GARAGE TO HABITABLE USE TO INCLUDE DEMOLITION OF
EXISTING CONSERVATORY WAS ALREADY APPROVED
UNDER PLANNING APPLICATION REFERENCE
66829/APP/2021/591 WITH HILLINGDON COUNCIL.

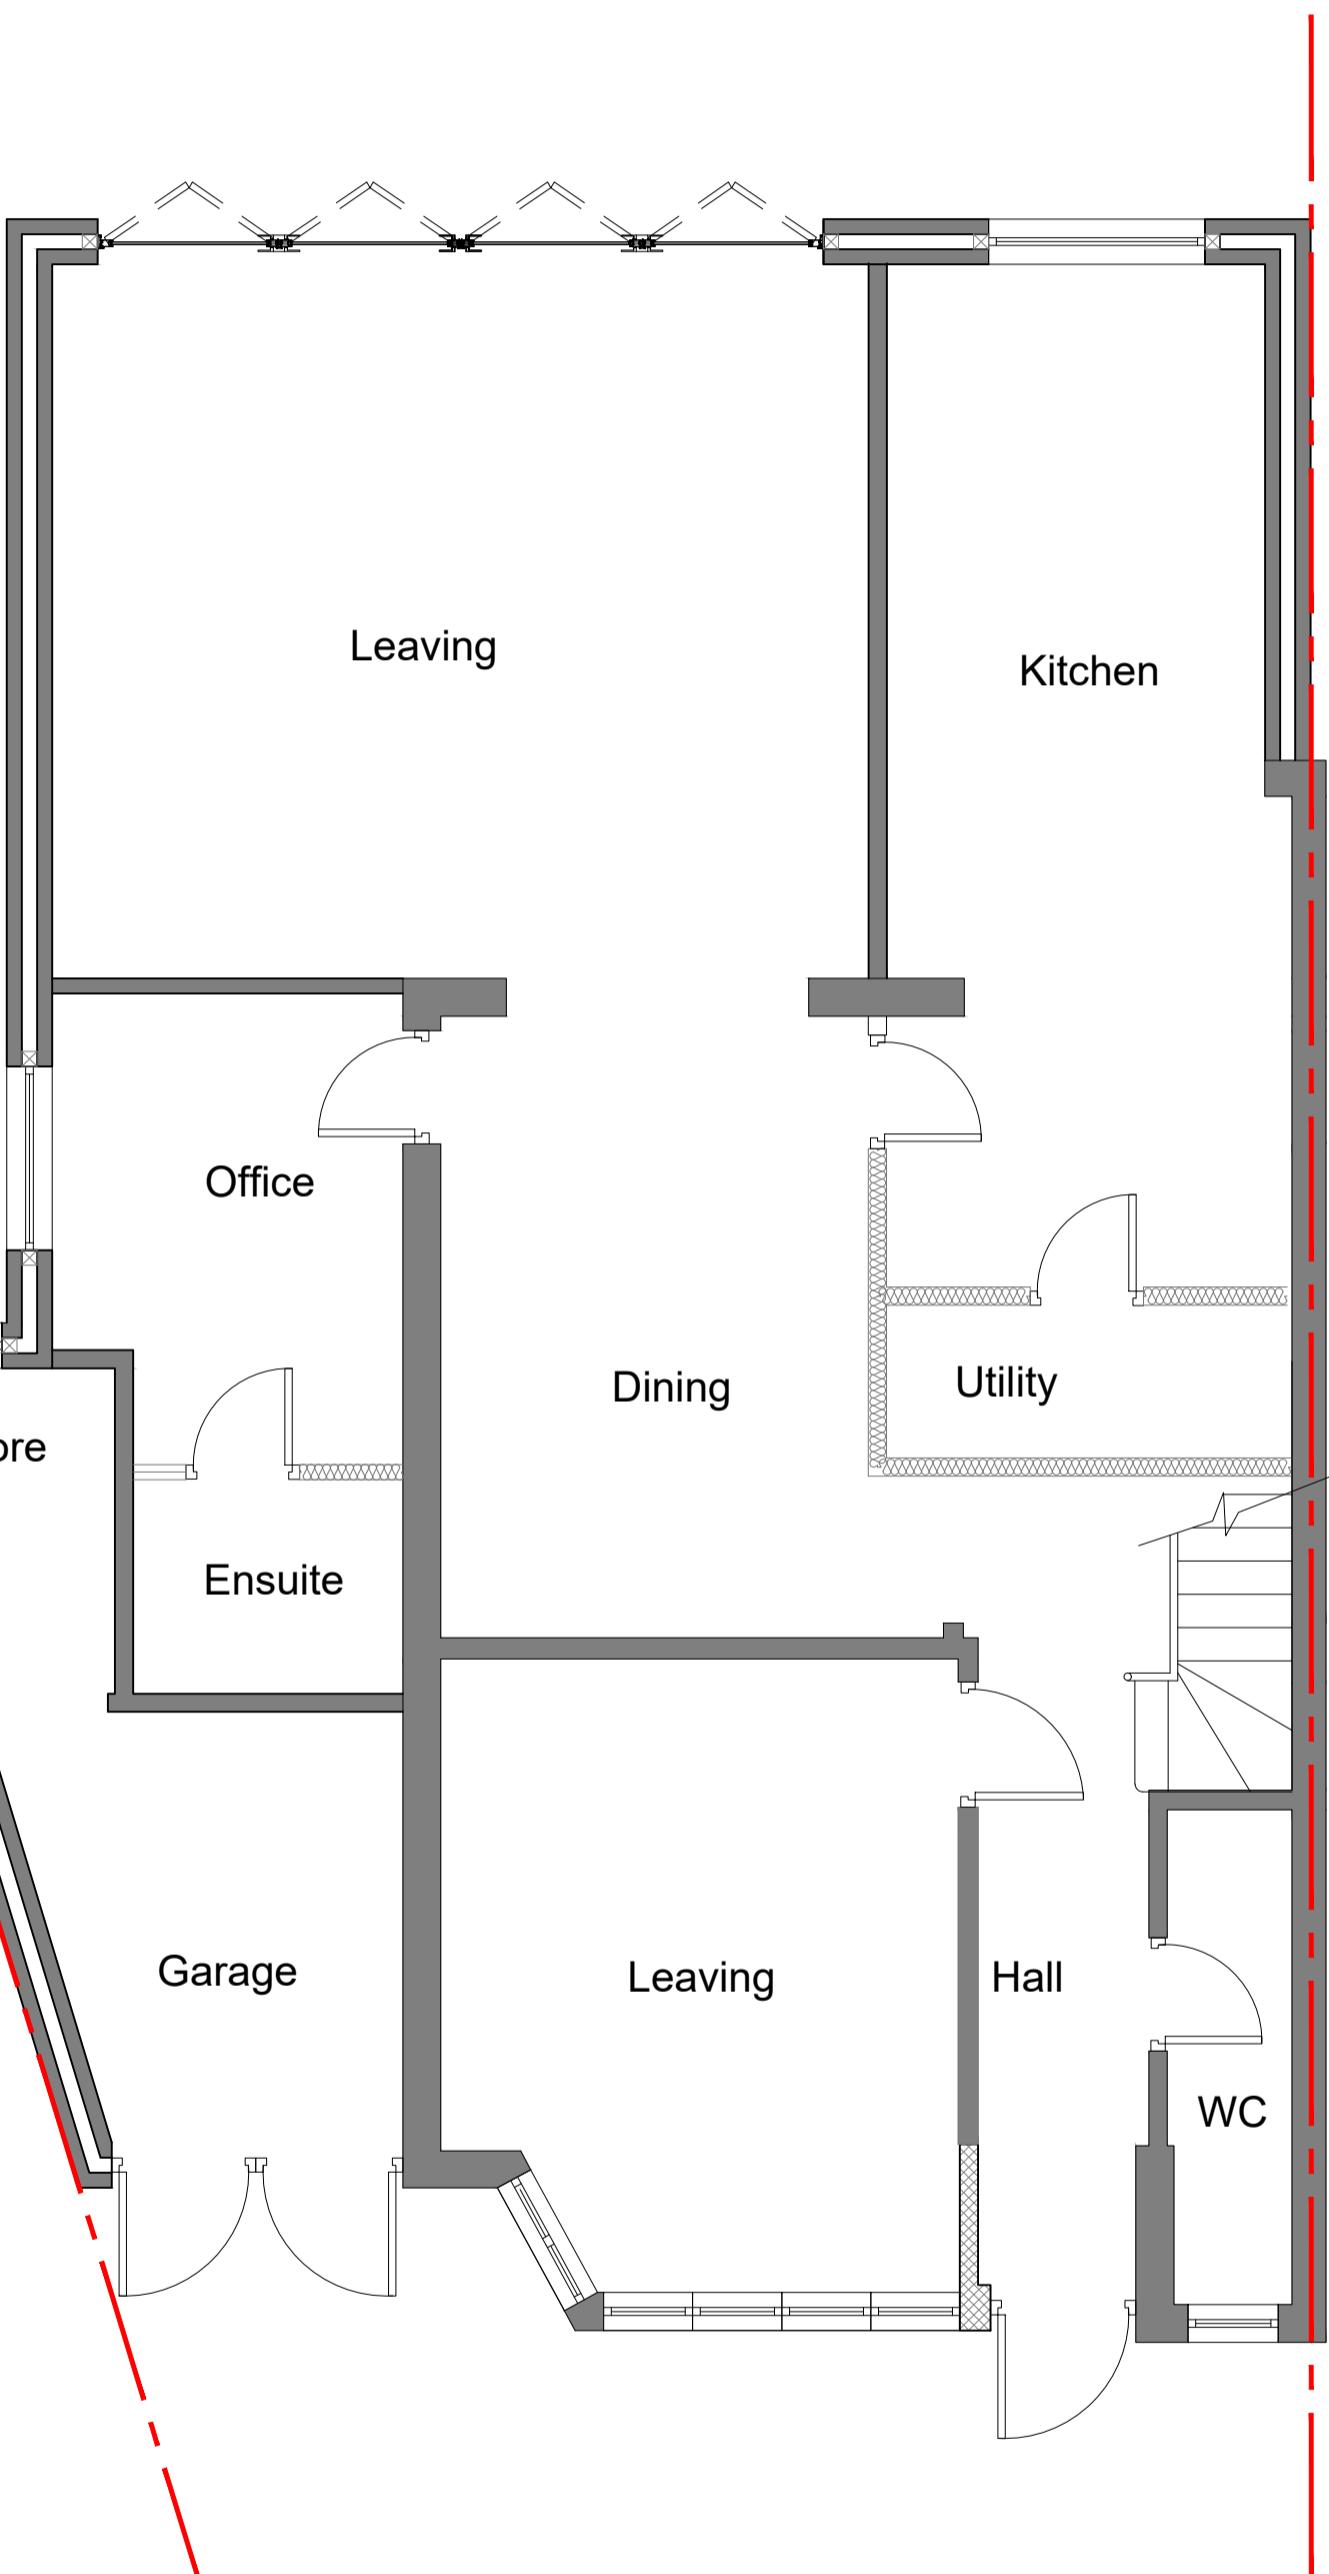

EXISTING GROUND FLOOR PLAN

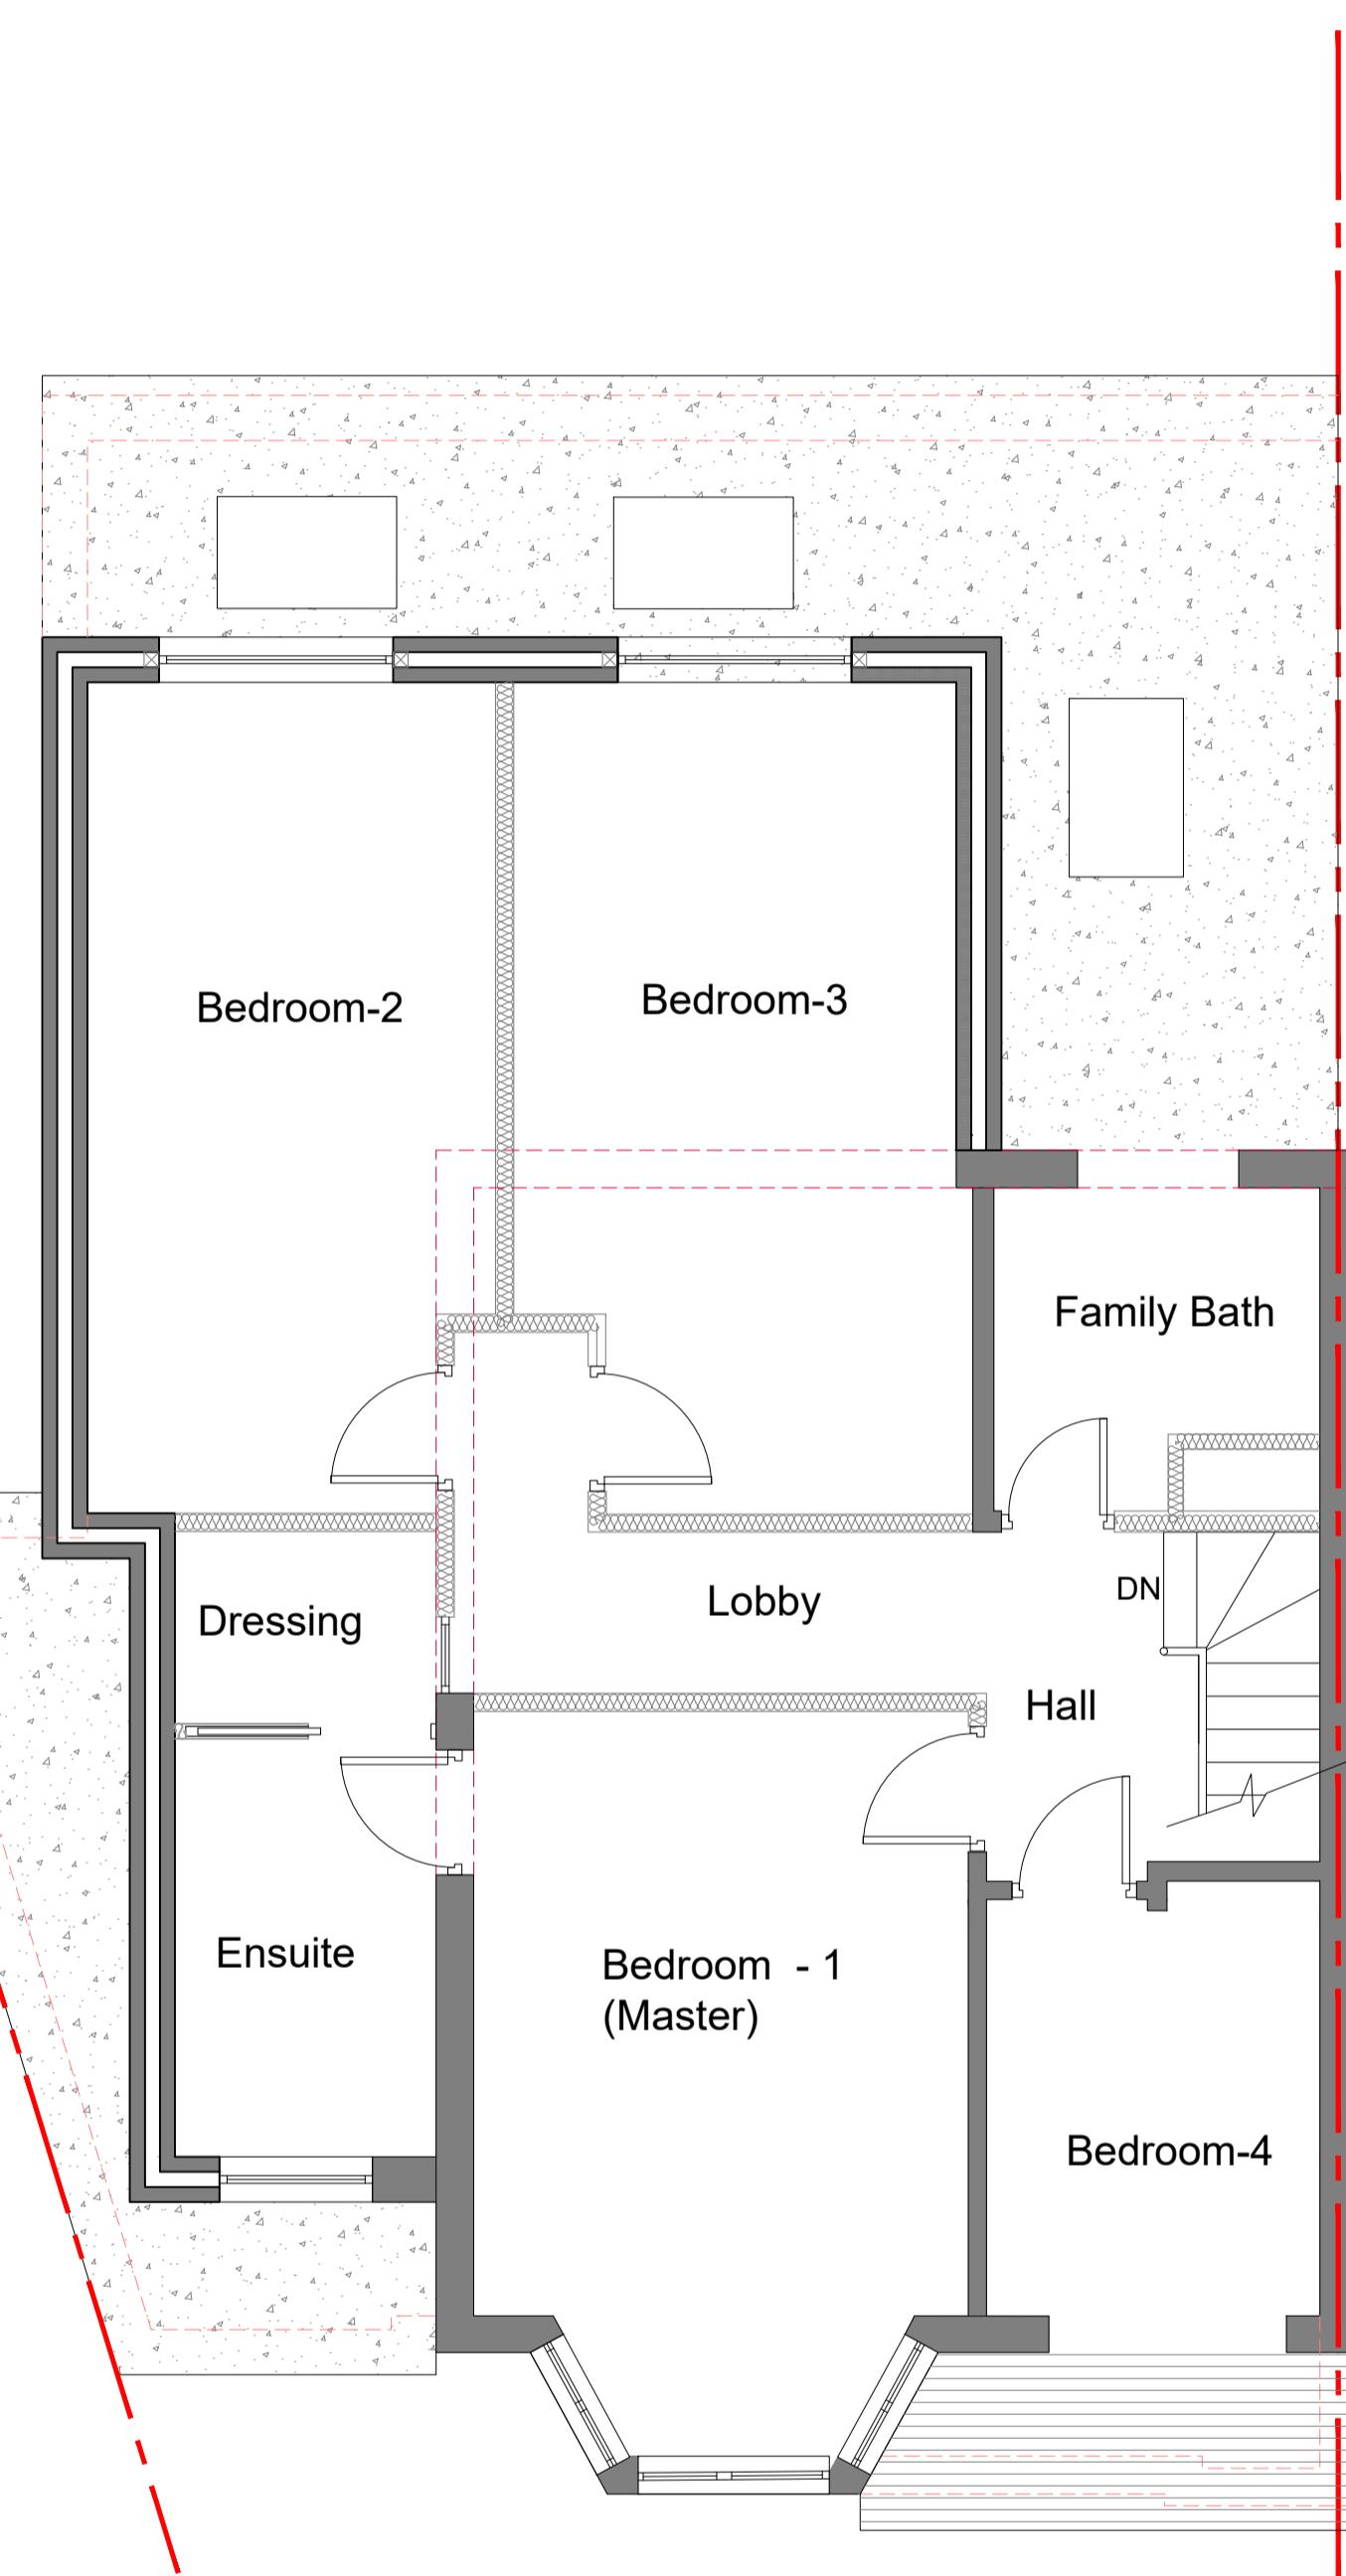

EXISTING FIRST FLOOR PLAN

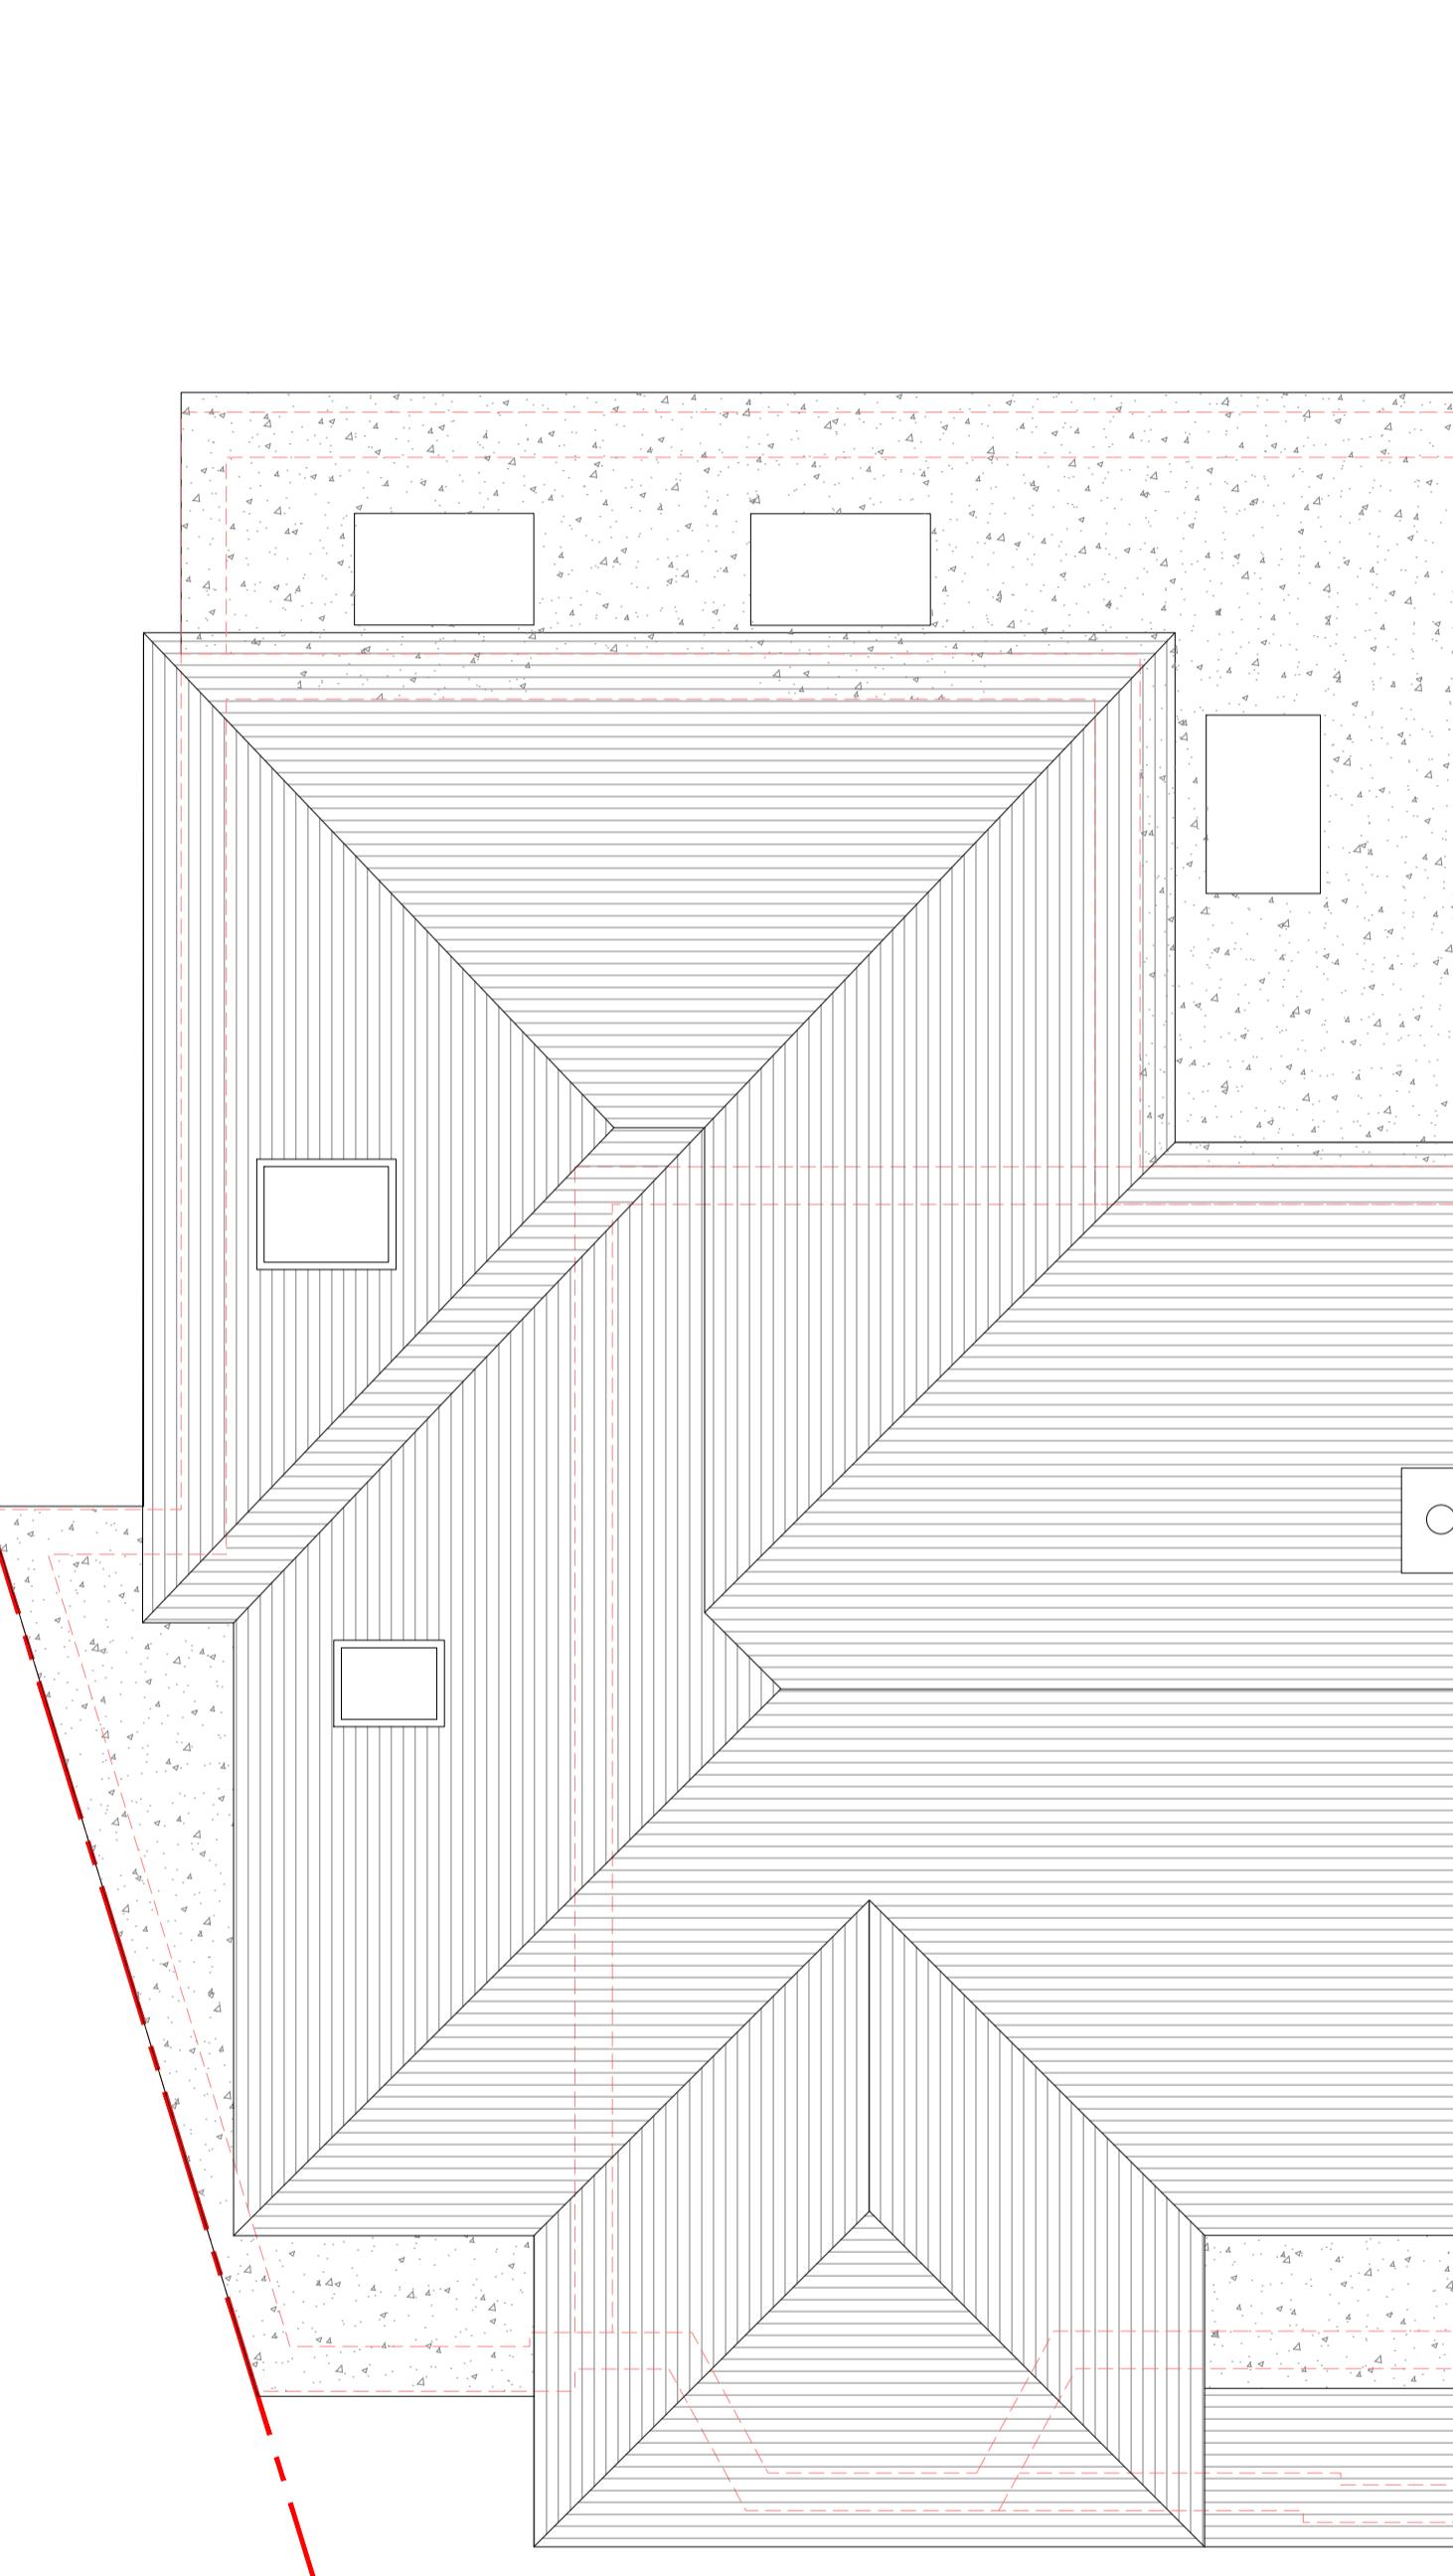

EXISTING ROOF PLAN

NOTES:	
This drawing and the design it covers is the property of SAI Developers Ltd. It is merely loaned on the borrower's express agreement that it will not be reproduced, copied, loaned, exhibited nor used except in a limited way and private use as permitted by any written consent given by the lender to the borrower.	
In case there is any discrepancy between architectural drawings and other drawings, architectural drawings to be followed. The discrepancy to be brought to the notice of the architect before commencement of the work.	
All dimensions are to be read and not measured. All dimensions are in mm. Refer detail drawings wherever relevant.	

A	09.10.23	FIRST ISSUE	KP
Rev.	Date	Amendment	Drawn



SAI DEVELOPERS LTD
(ENGINEERS & CONTRACTORS)
81 PRIORY WAY, NORTH HARROW, HA2 6DQ
Email: saidevelopers@hotmail.com

Project Title
74 Lowlands Road
Pinner,
HA5 1TU

Drawing Title
EXISTING FLOOR & ROOF
PLANS GENERAL
ARRANGEMENTS

Scale 1:100 Orig Size A1 Dimensions mm
Project No. 10085 Drawn KP Date FEB '22

Drawing No. 10085 - 01 Rev. A

