



TWO STOREY SIDE EXTENSION, PART TWO STOREY PART
SINGLE STOREY REAR EXTENSION. PORCH TO FRONT,
ADDITION OF 2 X ROO-FLIGHT AND PART CONVERSION OF
GARAGE TO HABITABLE USE TO INCLUDE DEMOLITION OF
EXISTING CONSERVATORY WAS ALREADY APPROVED
UNDER PLANNING APPLICATION REFERENCE
66829/APP/2021/591 WITH HILLINGDON COUNCIL.

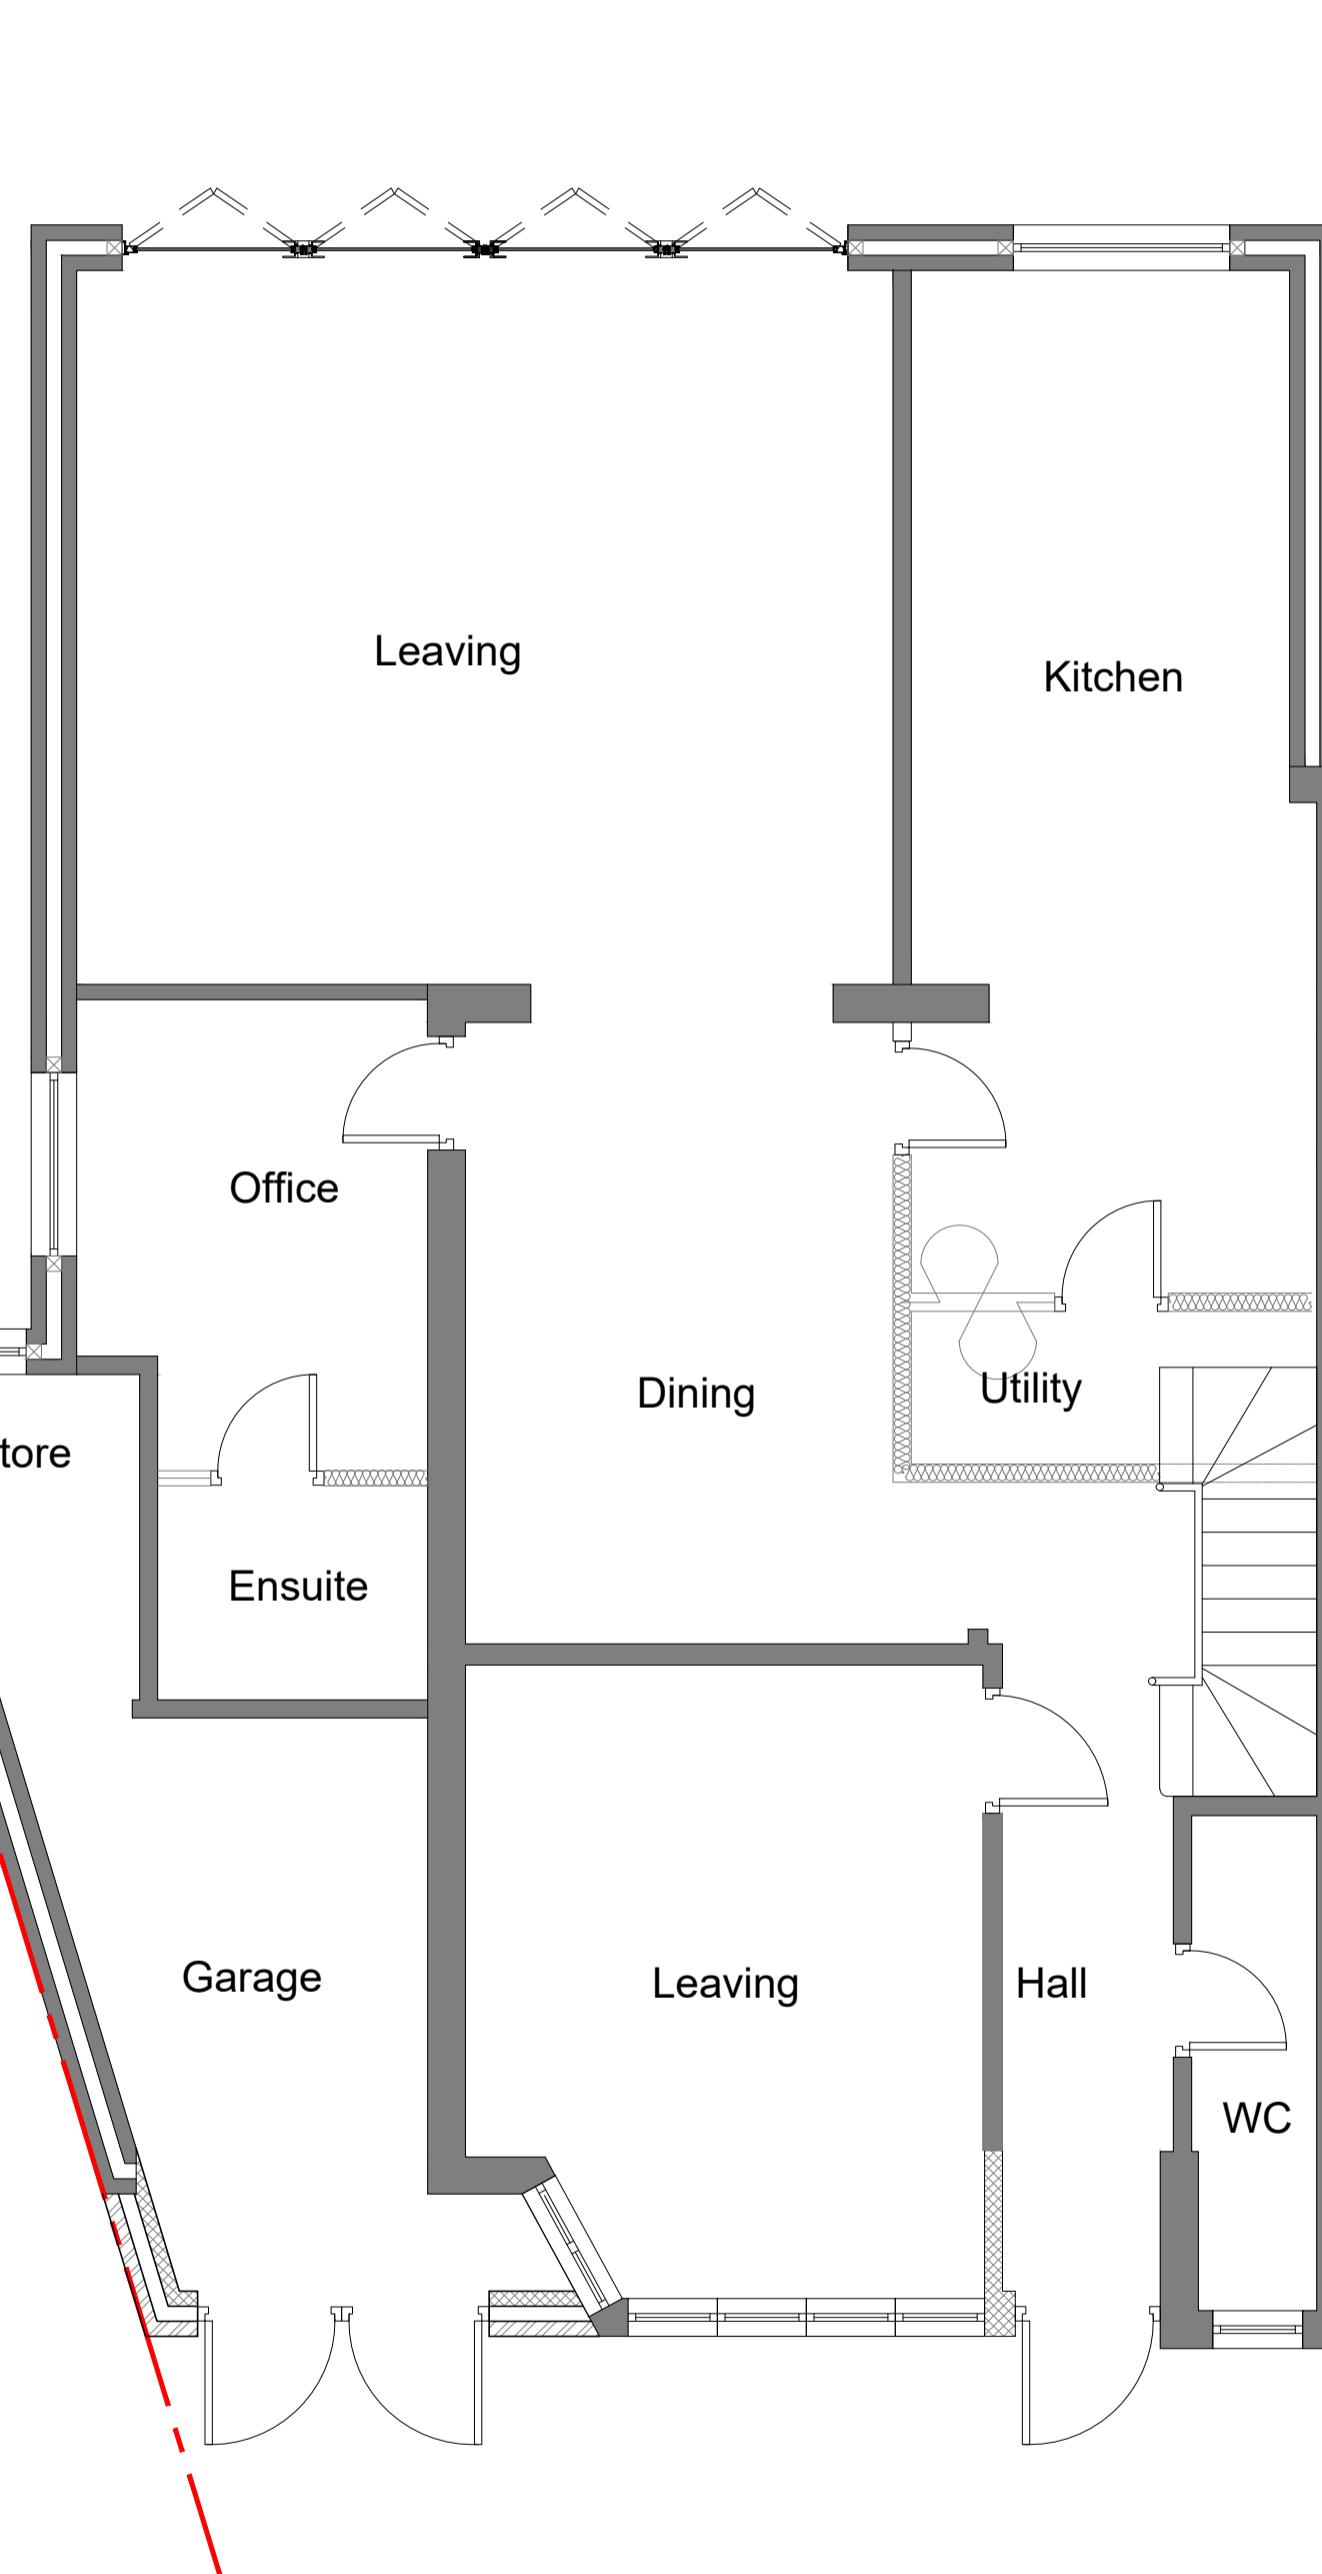


PROPOSED GROUND FLOOR PLAN

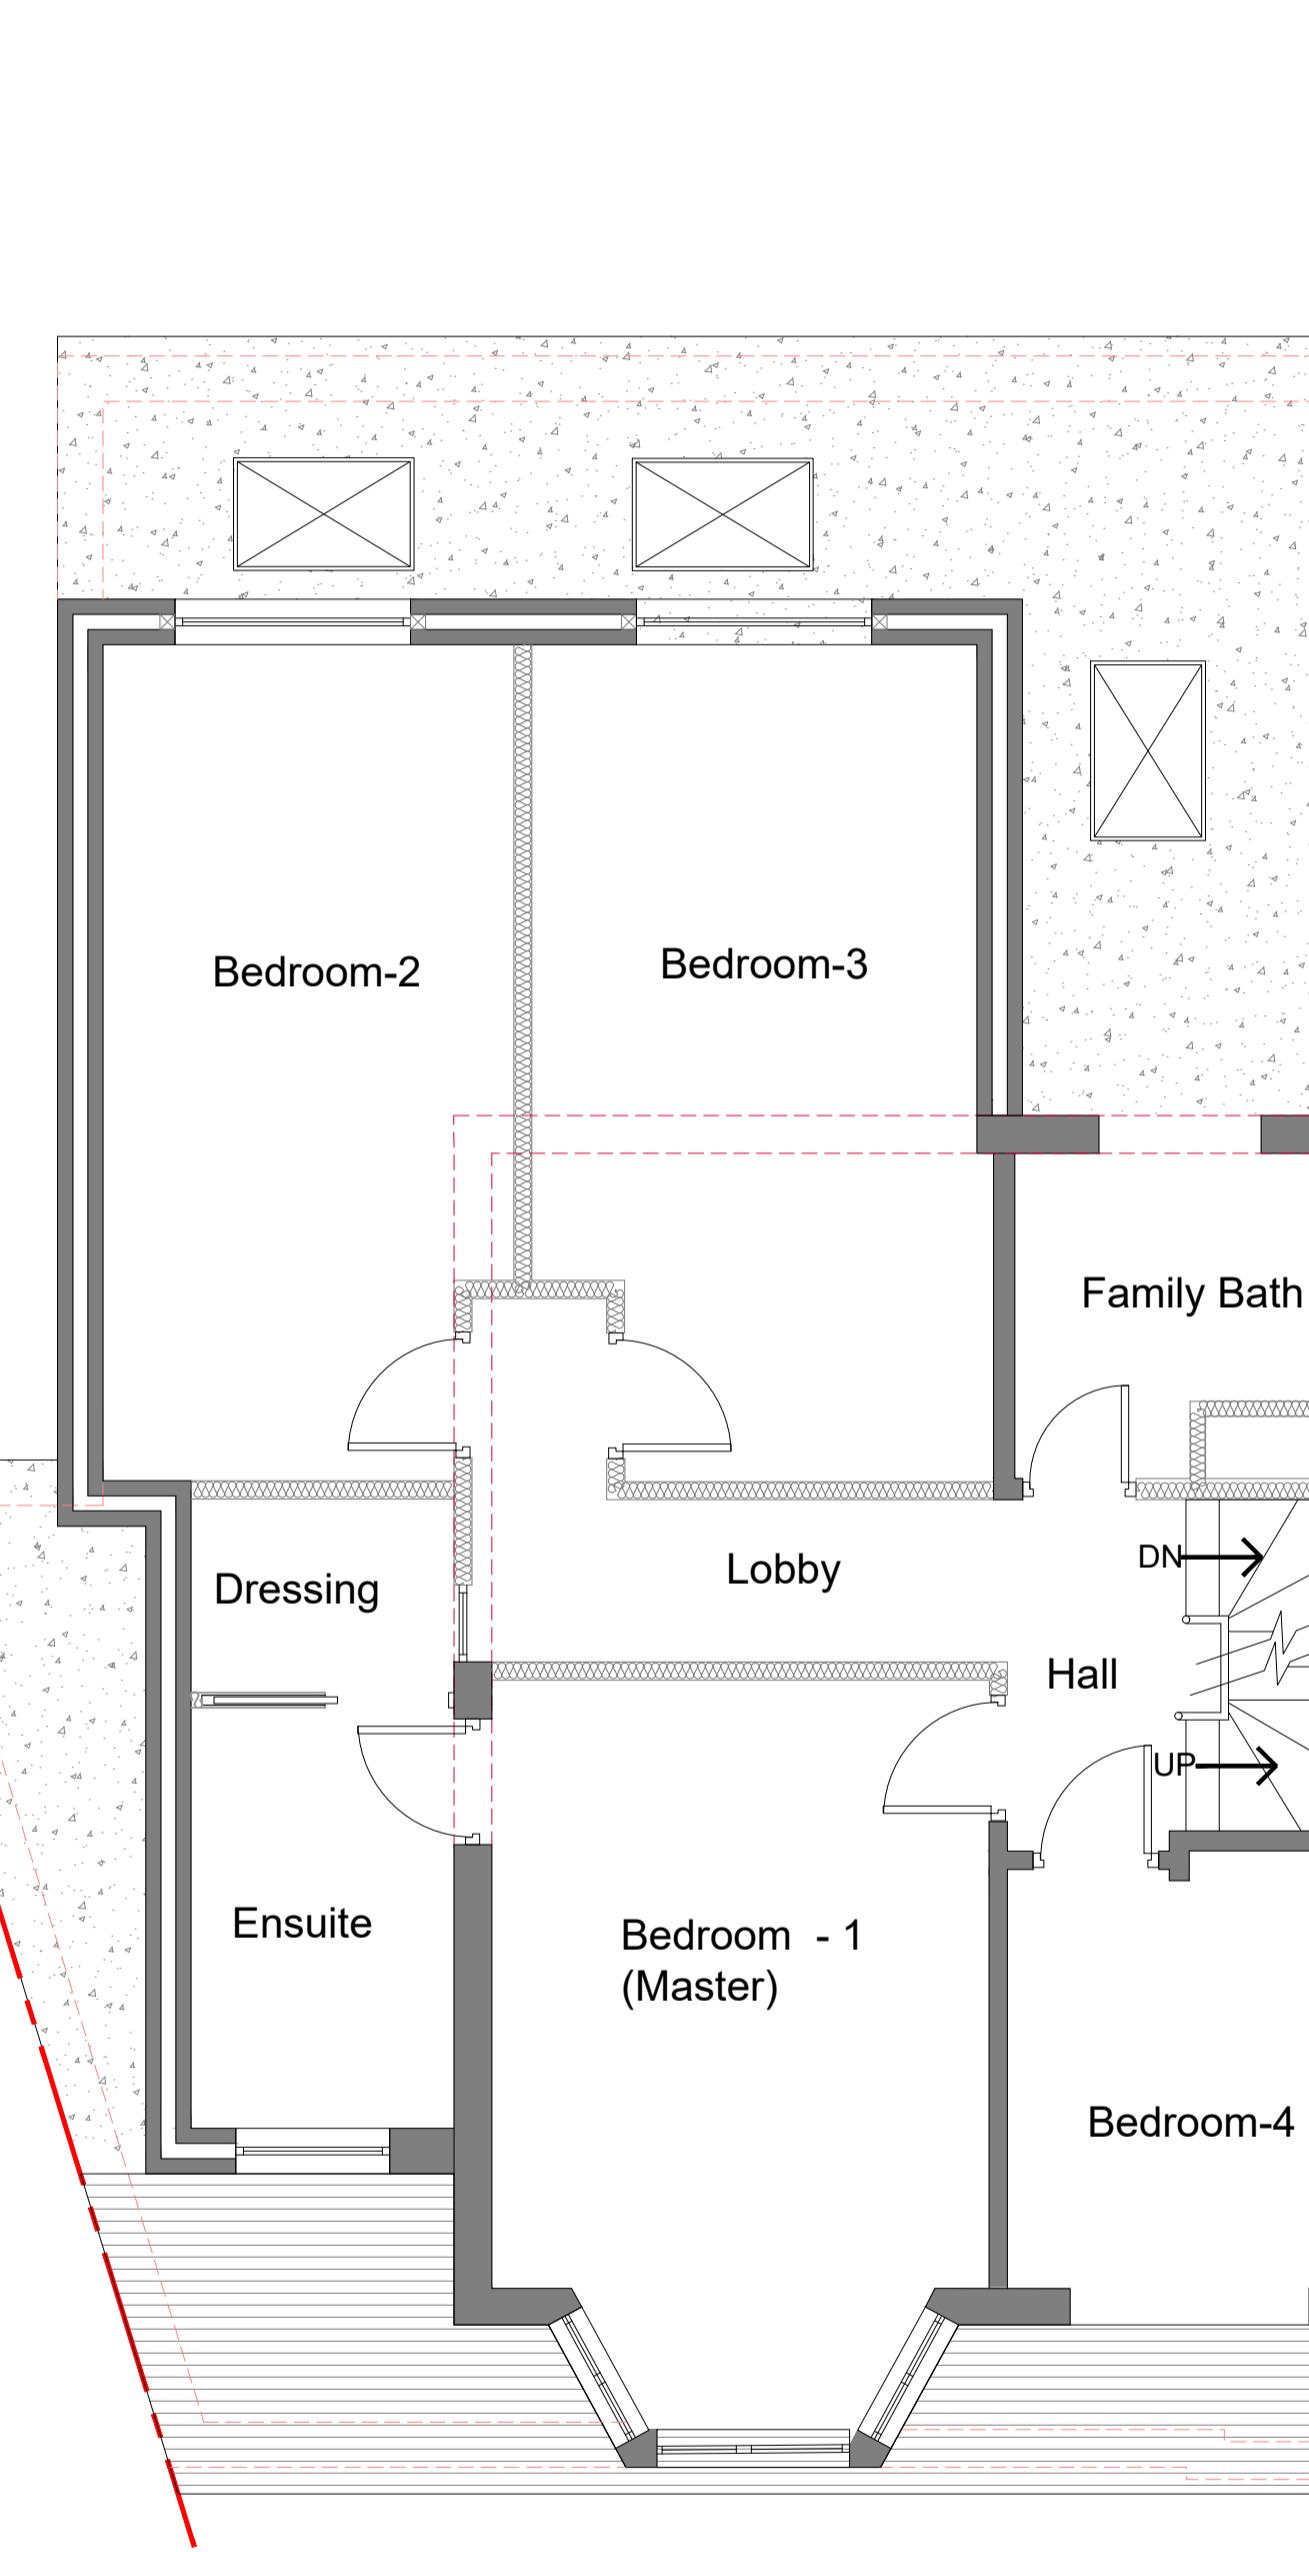

PROPOSED FIRST FLOOR PLAN

NOTES:	
This drawing and the design it covers is the property of SAI Developers Ltd. It is merely loaned on the borrower's express agreement that it will not be reproduced, copied, loaned, exhibited nor used except in a limited way and private use as permitted by any written consent given by the lender to the borrower.	
In case there is any discrepancy between architectural drawings and other drawings, architectural drawings to be followed. The discrepancy to be brought to the notice of the architect before commencement of the work.	
All dimensions are to be read and not measured. All dimensions are in mm. Refer detail drawings wherever relevant.	

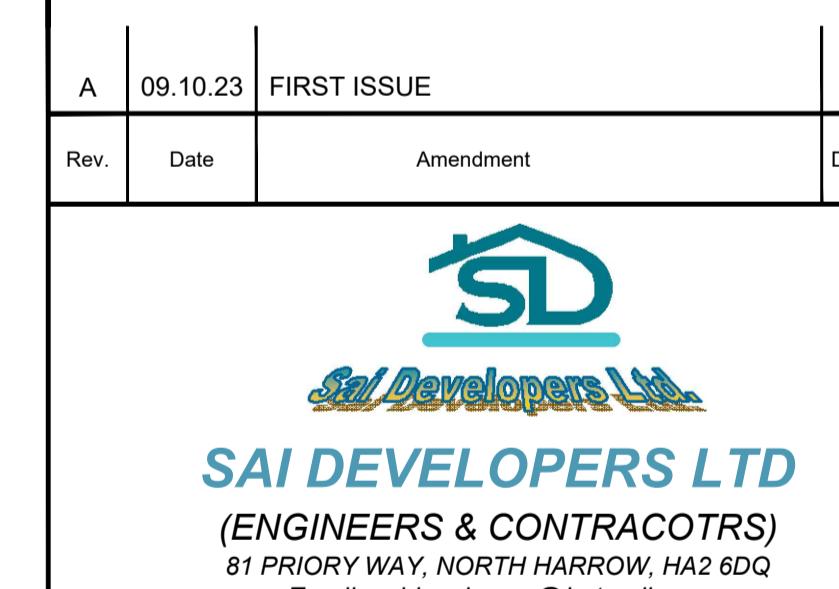

Project Title
74 Lowlands Road
Pinner,
HA5 1TU

Drawing Title
PROPOSED GROUND AND FIRST
FLOOR PLAN GENERAL
ARRANGEMENTS

Scale 1:100	Orig Size A1	Dimensions mm
Project No. 10085	Drawn KP	Date FEB '22
Drawing No. 10085 - 02		Rev. A

Scale
0 500 1000 1500 2000 2500mm