


Existing Ground Floor Plan

Scale 1:100

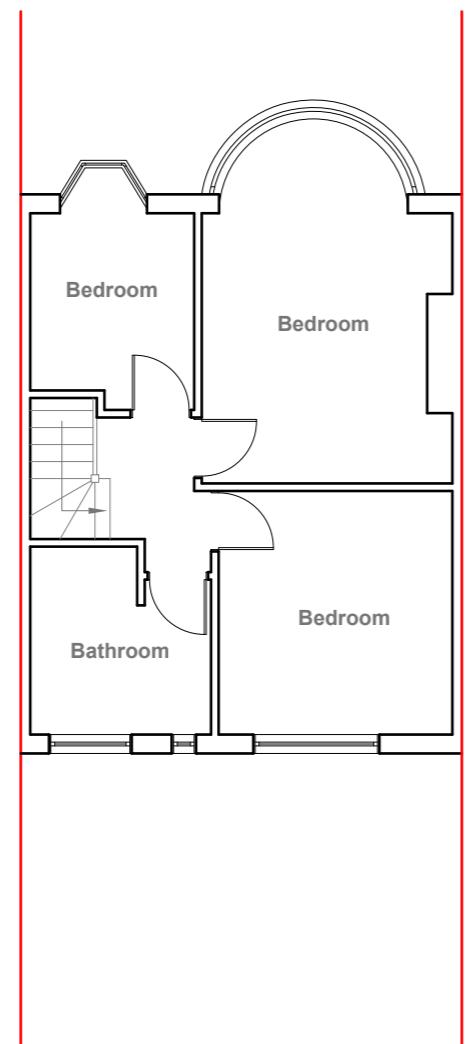

Existing First Floor Plan

Scale 1:100



Existing Front Elevation

Scale 1:100



Existing Rear Elevation

Scale 1:100



Existing Side Elevation

Scale 1:100



Existing Side Elevation



Scale 1:100

GENERAL NOTES:
1. ALL DIMENSIONS ARE IN MILLIMETER.
2. VERIFY ALL DIMENSIONS AND CONDITIONS BEFORE BUILDING OR
STARTING CONSTRUCTION. NOTIFY THE DESIGNER IMMEDIATELY OF ANY
DISCREPANCY OR VARIATION.
3. ALL WORK TO COMPLY WITH CURRENT BUILDING REGULATIONS
AND CODES OF PRACTICE

Title:

Existing Floor Plans and Elevations

Site Address	Scale: 1:100 @A3	Revision Date:
126 Cornwall Road, Ruislip, Middx. HA4 6AW	Date: 03/08/2021	
	Drawing No.: 2021/114 -01	
	Drawn By: DP	
	e:mail - faluckpatel@yahoo.com (M) +44 (0) 7871 466 254	

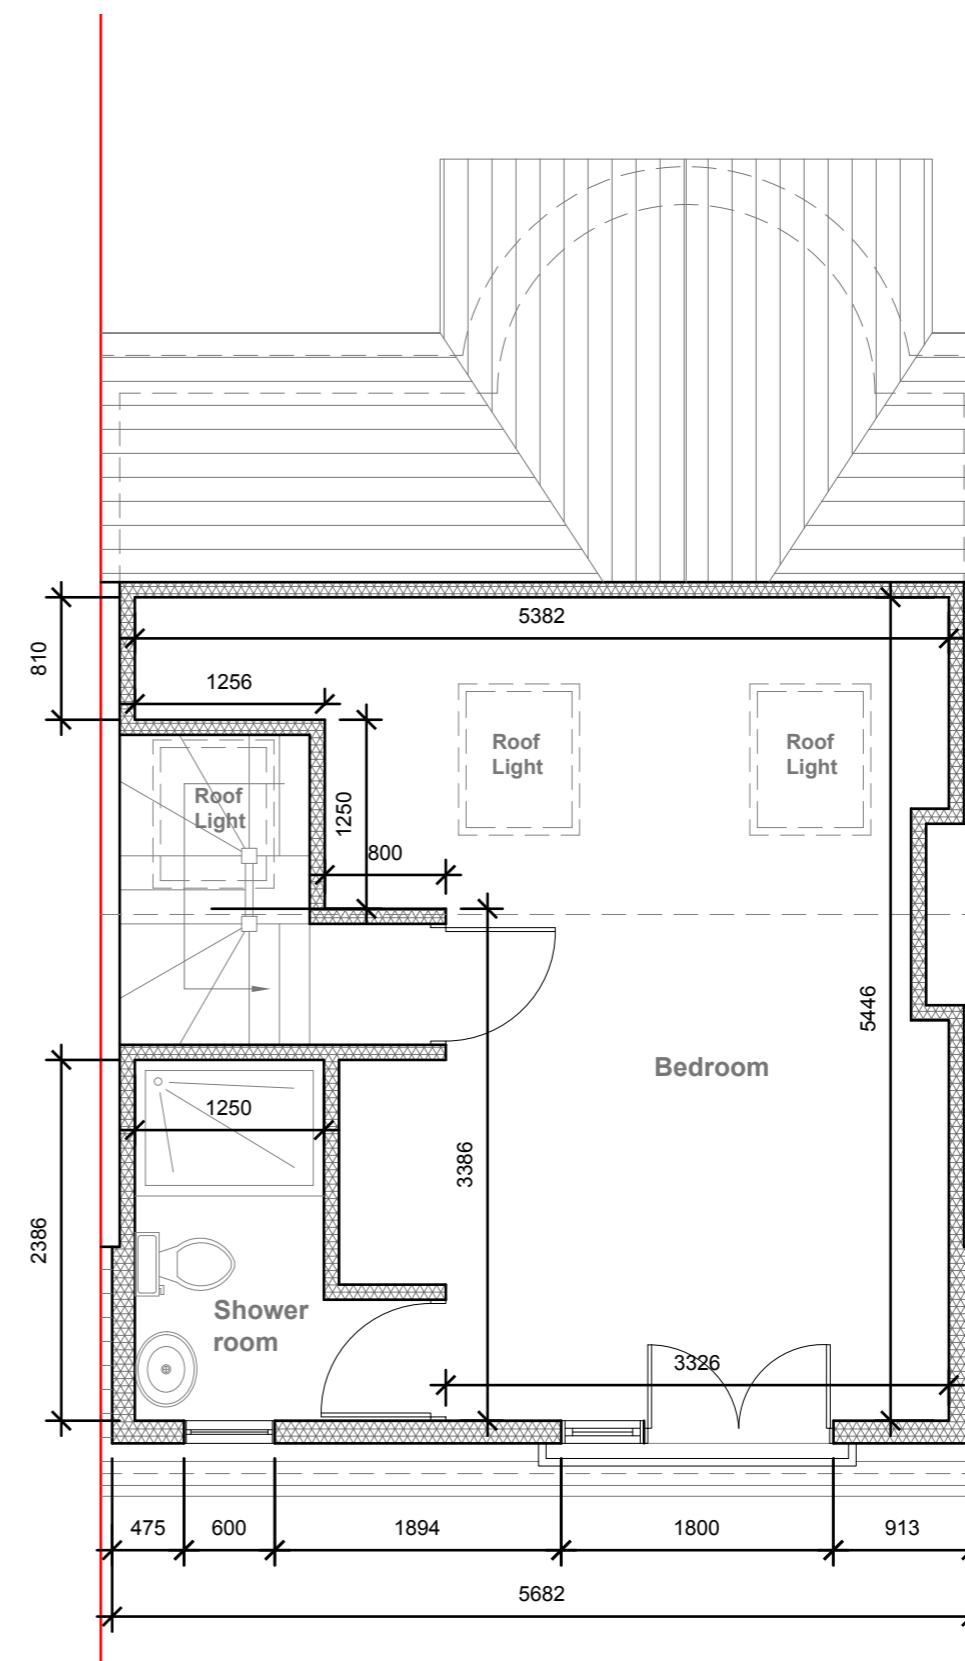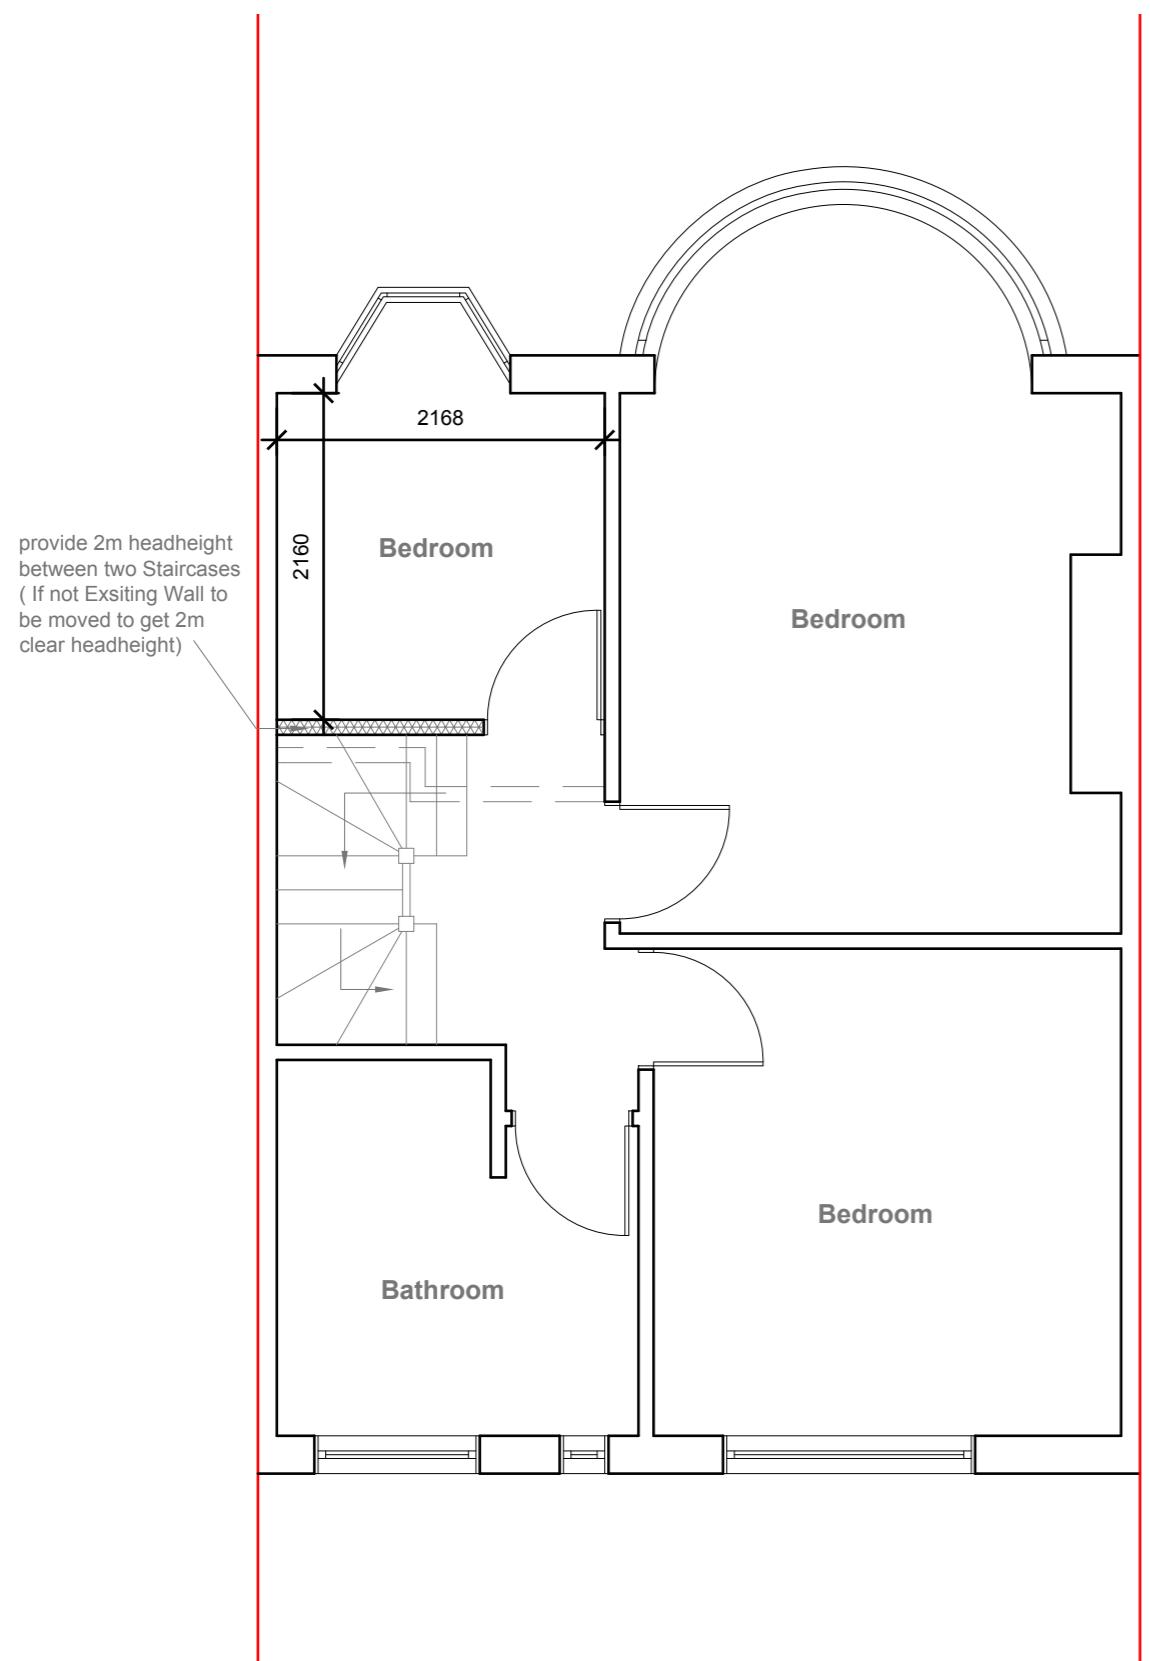

GENERAL NOTES:

1. ALL DIMENSIONS ARE IN MILLIMETER.
2. VERIFY ALL DIMENSIONS AND CONDITIONS BEFORE BUILDING OR STARTING CONSTRUCTION. NOTIFY THE DESIGNER IMMEDIATELY OF ANY DISCREPANCY OR VARIATION.
3. ALL WORK TO COMPLY WITH CURRENT BUILDING REGULATIONS AND CODES OF PRACTICE

Title:

Proposed First Floor & Loft Plans

Site Address
126 Cornwall Road,
Ruislip, Middx.
HA4 6AW

Scale: 1:50 @A3
Date: 03/08/2021
Drawing No.: 2021/114 -02
Drawn By: DP

Revision Date:
e:mail - faluckpatel@yahoo.com
(M) +44 (0) 7871 466 254

Faluck Patel




Proposed Front Elevation
Scale 1:100




REAR DORMER VOLUME =

$W \times H \times L / 2$
5.682 X 2.464 X 3.498 / 2
48.97 / 2
24.48 CU.MT.

V1 =

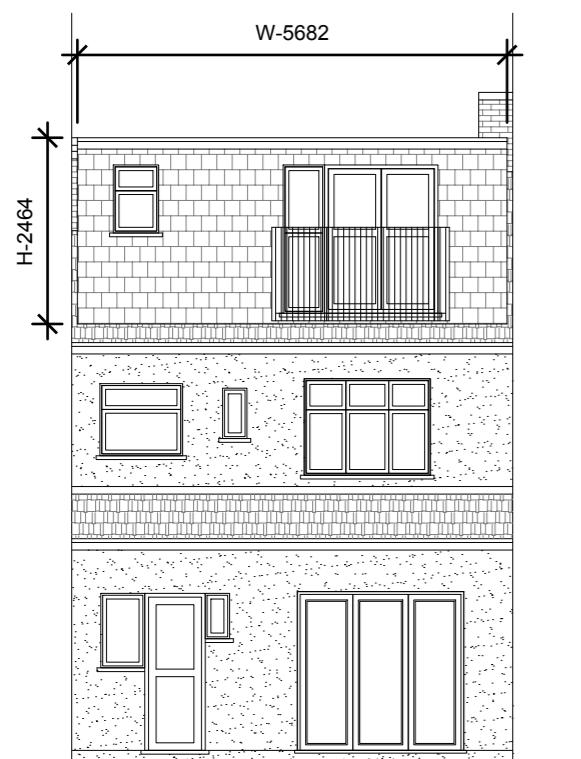

Proposed Rear Elevation
Scale 1:100

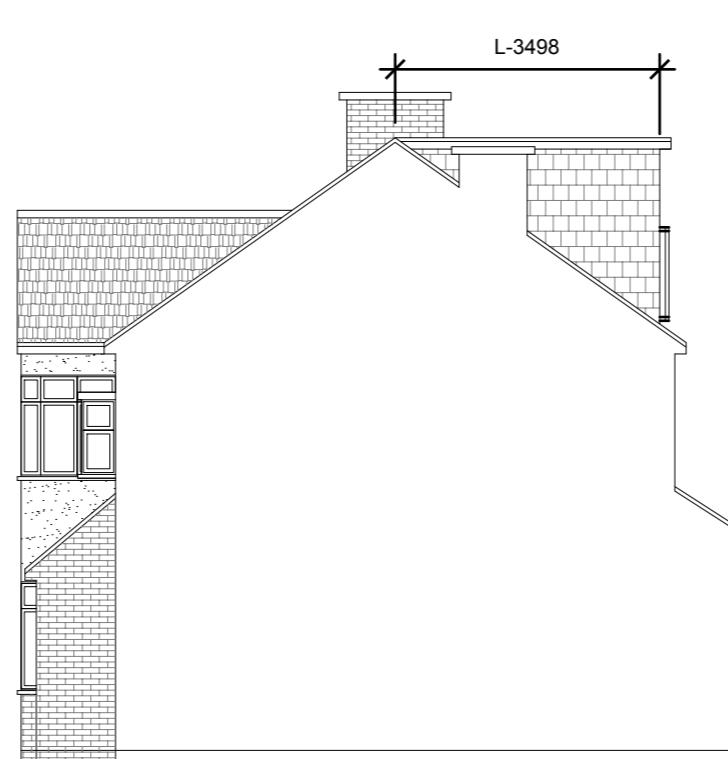

Proposed Side Elevation
Scale 1:100

GENERAL NOTES:
1. ALL DIMENSIONS ARE IN MILLIMETER.
2. VERIFY ALL DIMENSIONS AND CONDITIONS BEFORE BUILDING OR
STARTING CONSTRUCTION. NOTIFY THE DESIGNER IMMEDIATELY OF ANY
DISCREPANCY OR VARIATION.
3. ALL WORK TO COMPLY WITH CURRENT BUILDING REGULATIONS
AND CODES OF PRACTICE

Title:

Proposed Elevations

Site Address
126 Cornwall Road,
Ruislip, Middx.
HA4 6AW

Scale: 1:100 @A3
Date: 03/08/2021
Drawing No.:
2021/114-03
Drawn By:
DP

Revision Date:

e:mail -
faluckpatel@yahoo.com
(M) +44 (0) 7871 466 254

10 Meter
5
2
1
0
1:100

Faluck Patel