



PROPOSED GROUND FLOOR PLAN

SCALE 1:50

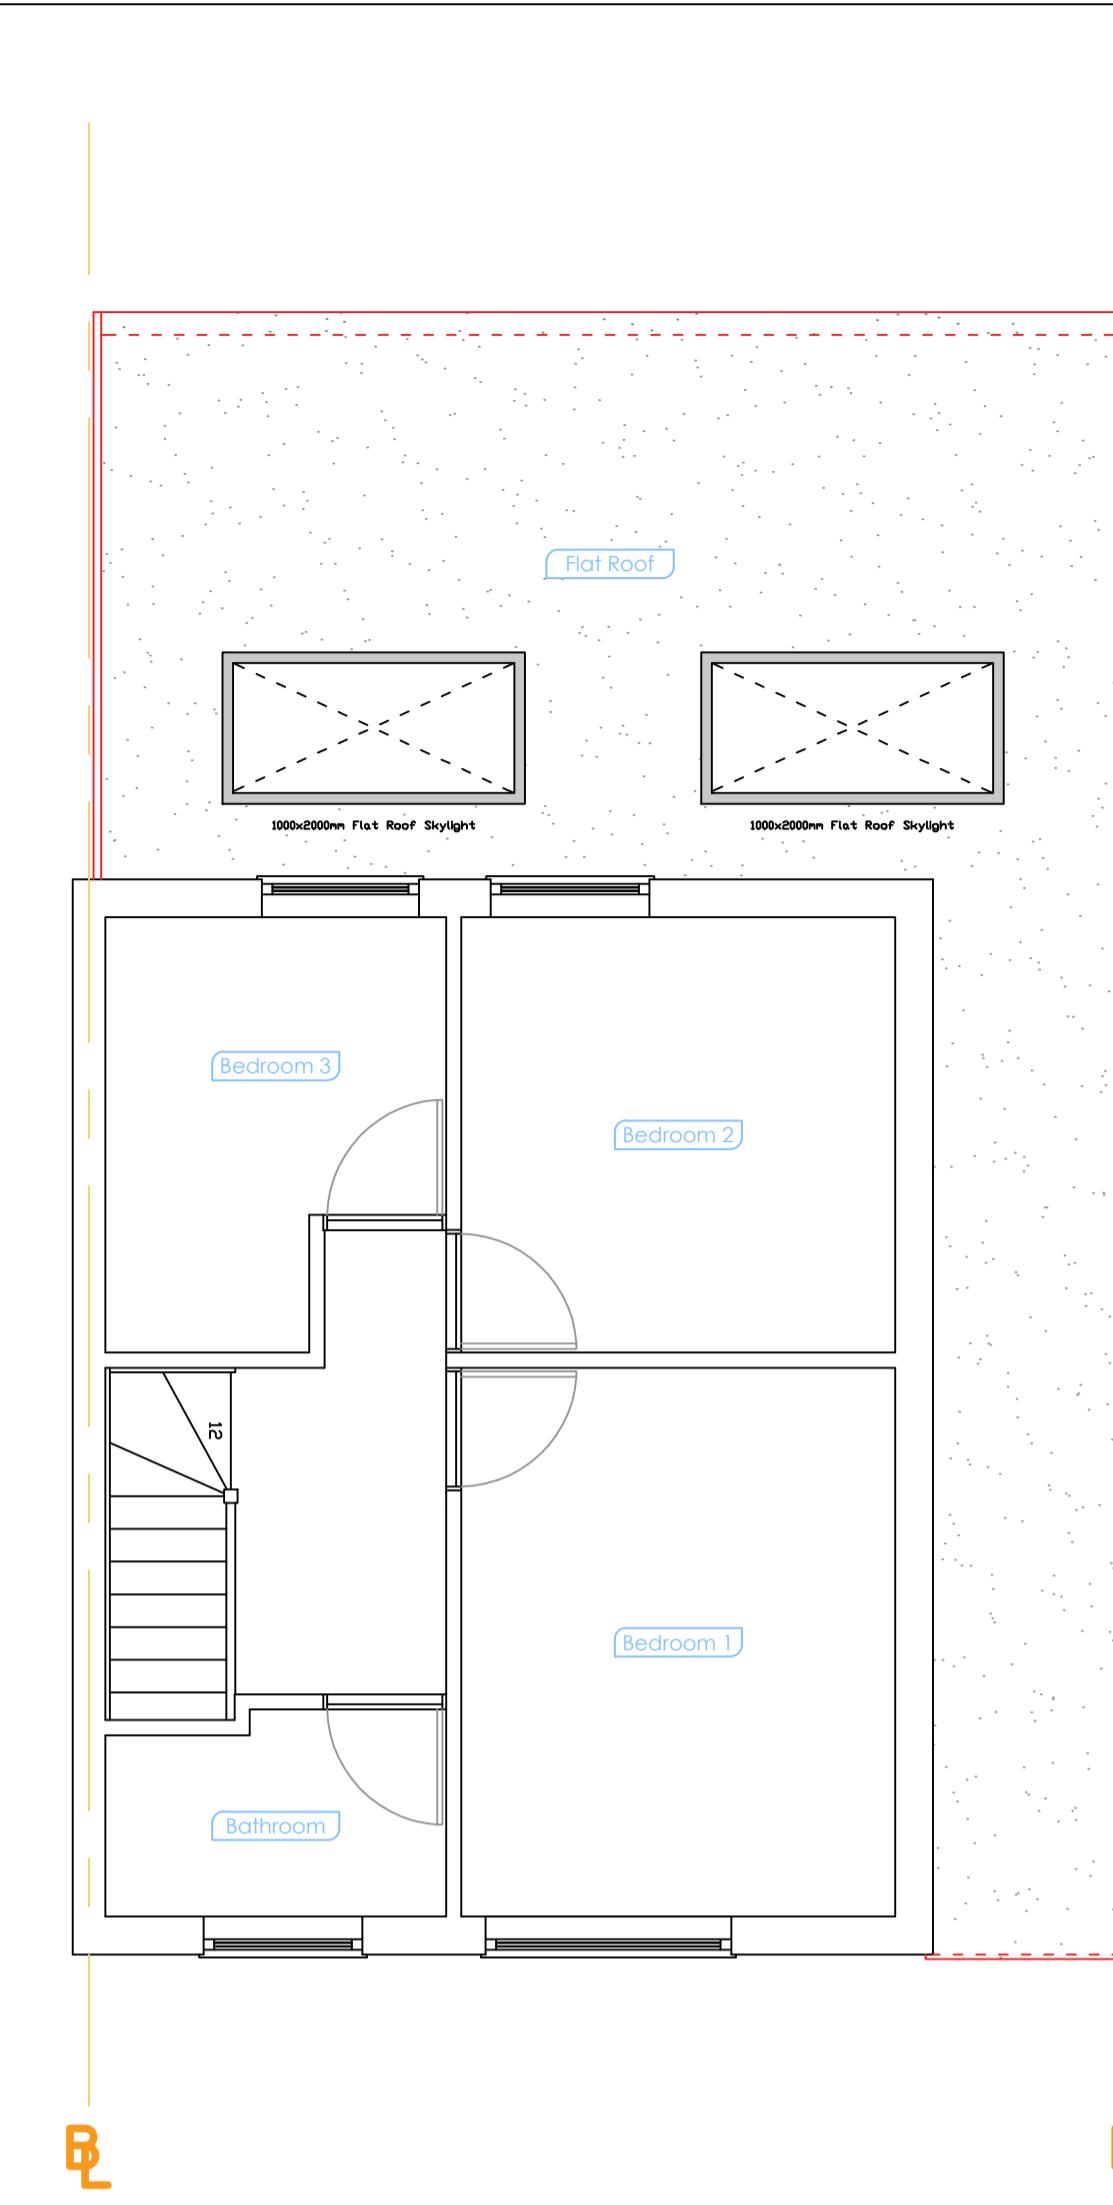

PROPOSED FIRST FLOOR PLAN

SCALE 1:50

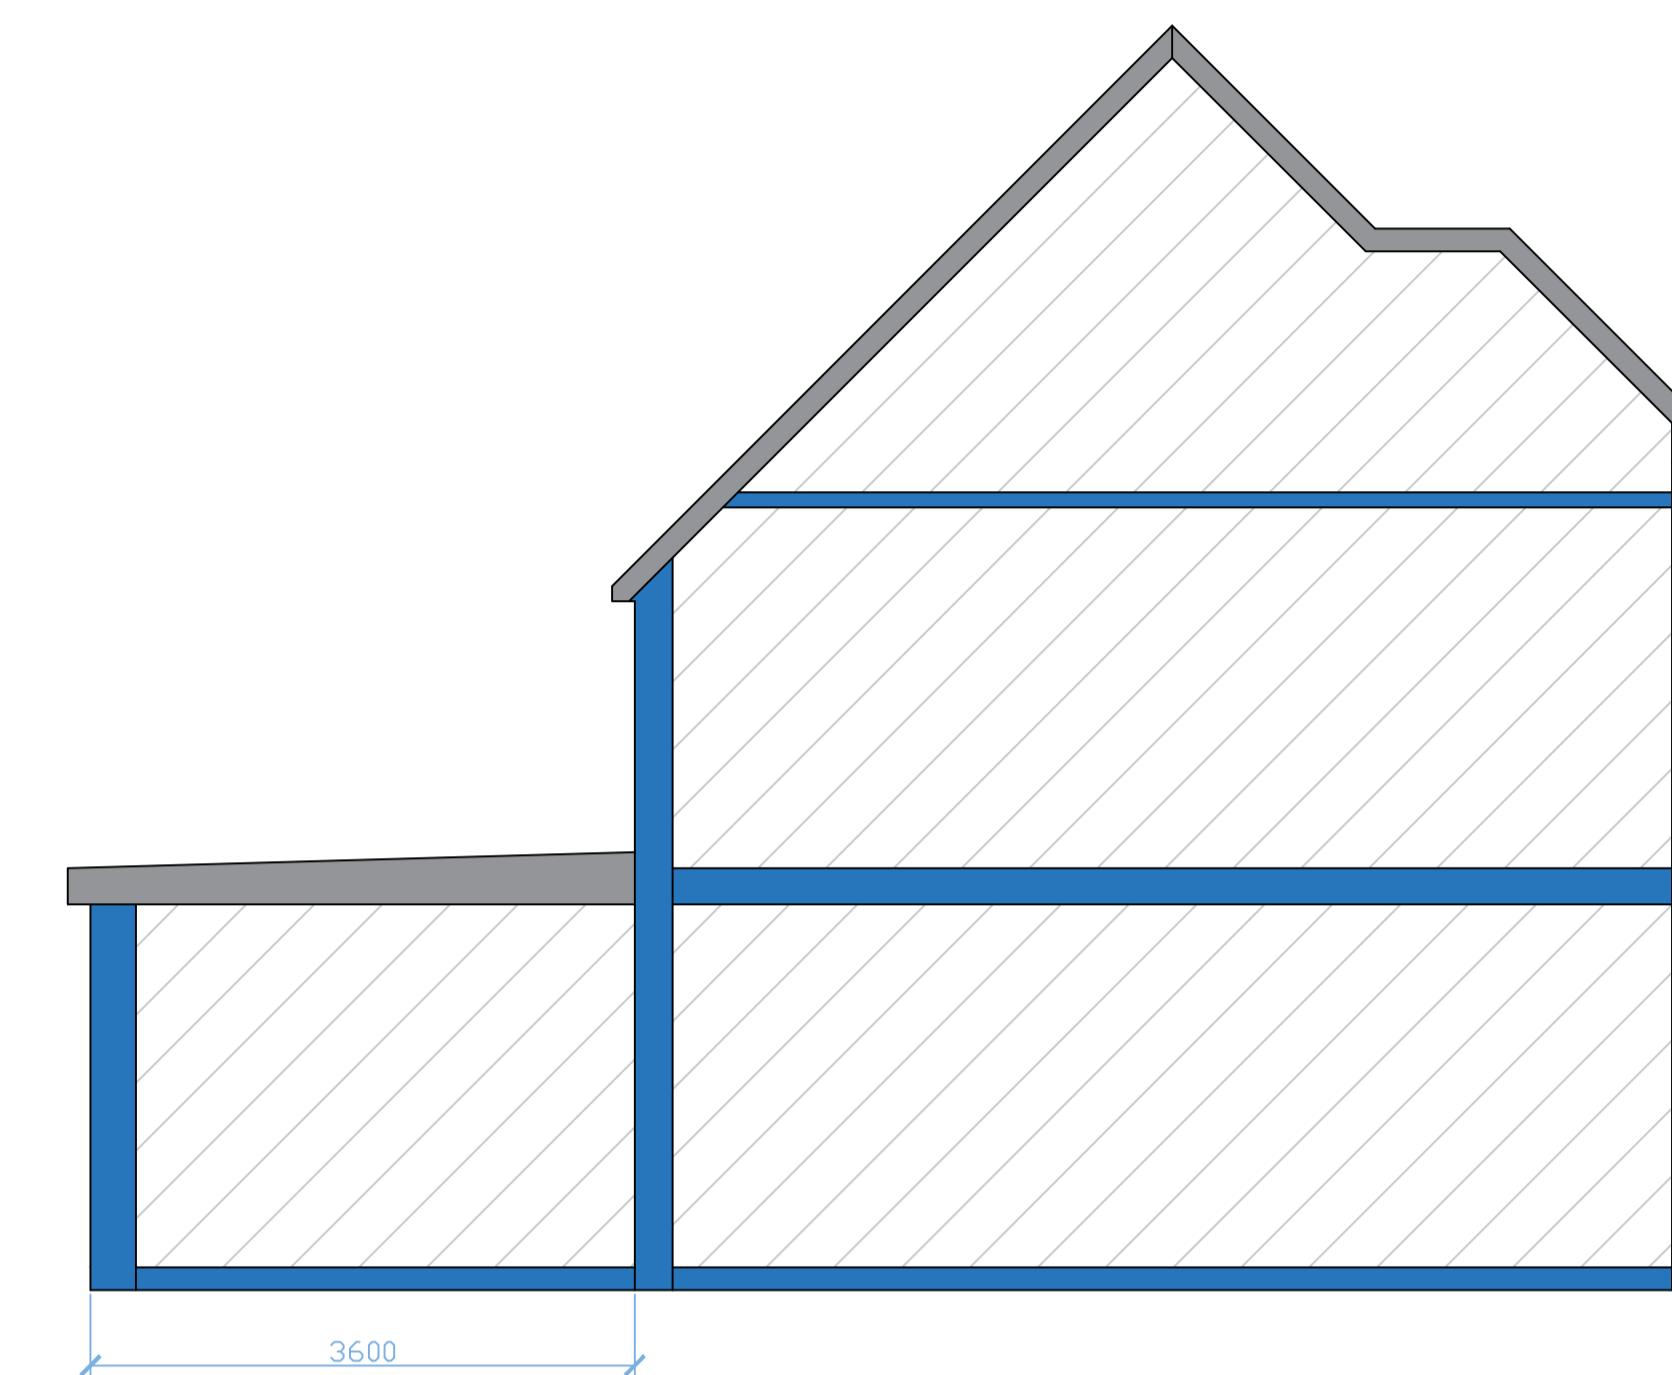

SECTION A-A

SCALE 1:50




PROPOSED FRONT ELEVATION

SCALE 1:50




PROPOSED REAR ELEVATION

SCALE 1:50

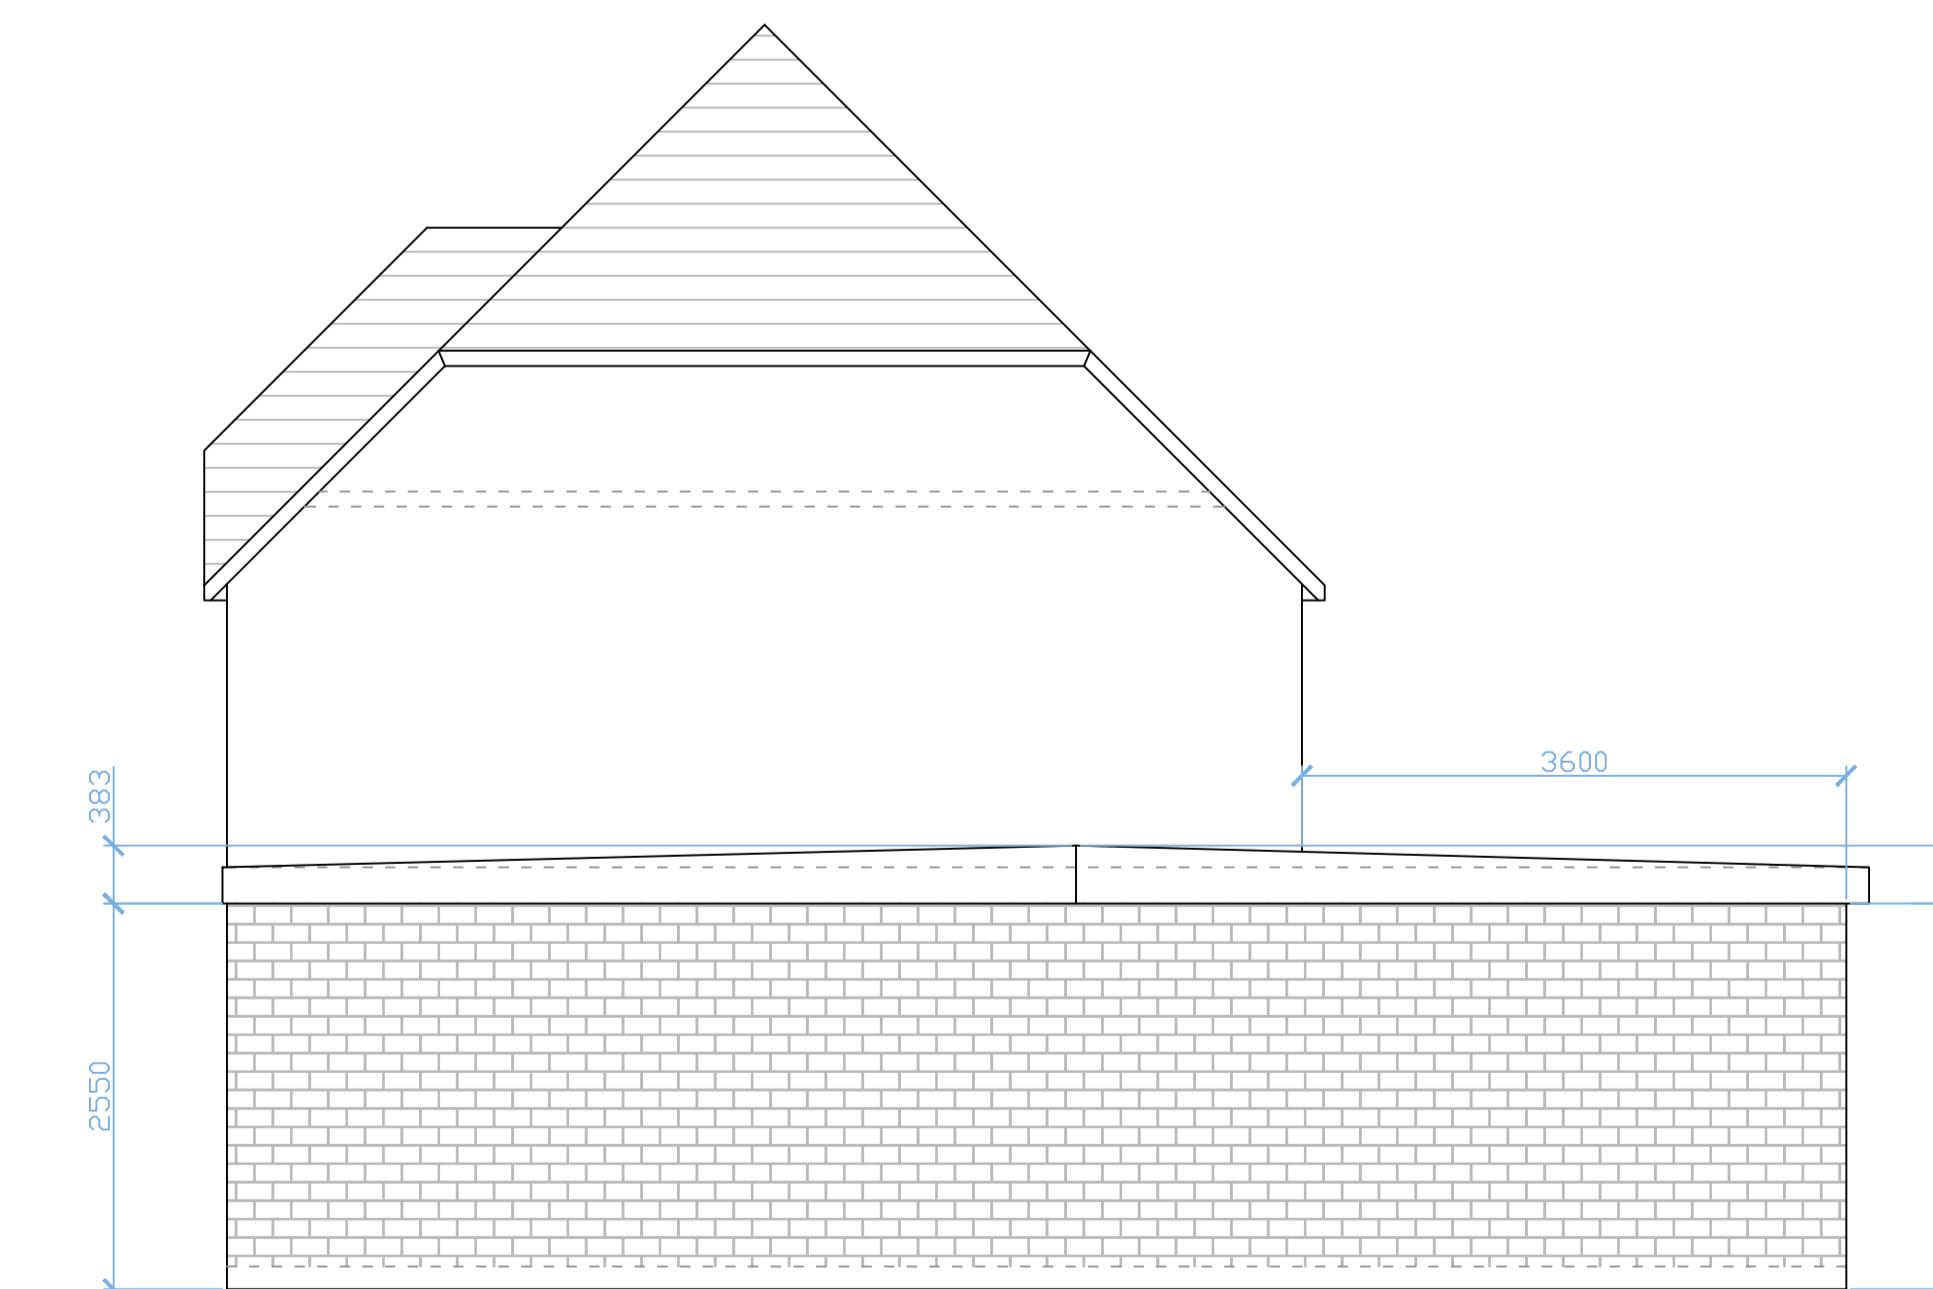

PROPOSED SIDE ELEVATION

SCALE 1:50

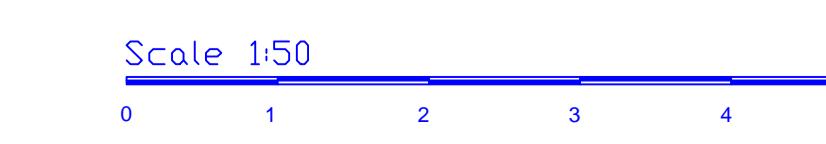

Notes:

REV: DESCRIPTION: BY: DATE:
STATUS: For Planning Approval

IMS Design & Build

21 Colne Avenue
West Drayton
+44 7791 116 802
a_sahid@hotmail.com

CLIENT: M A Hasnath

ARCHITECT: Mohammed Sahid

SITE: 55 Collingwood Avenue
Hayes, UB8 3EJ

TITLE: Proposed Plans

SCALE AT A1:	1:50	DATE:	19/12/24	DRAWN:	MS	CHECKED:	MS
PROJECT NO:	1.46	DRAWING NO:	55CR/MH/003	REVISION:	A02		