




Proposed Front elevation

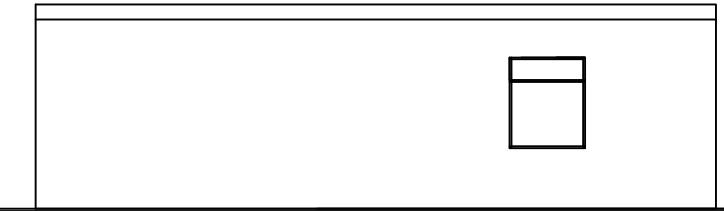


Proposed side elevation

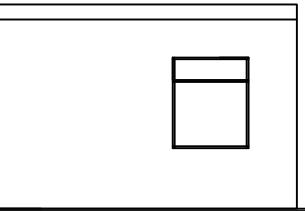

Proposed rear elevation

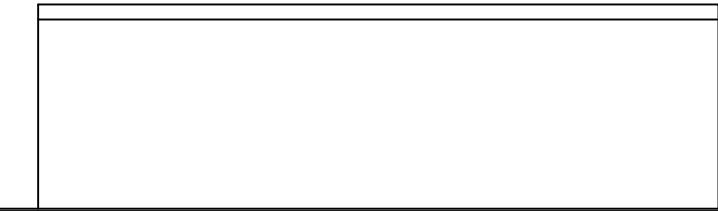

Proposed side elevation

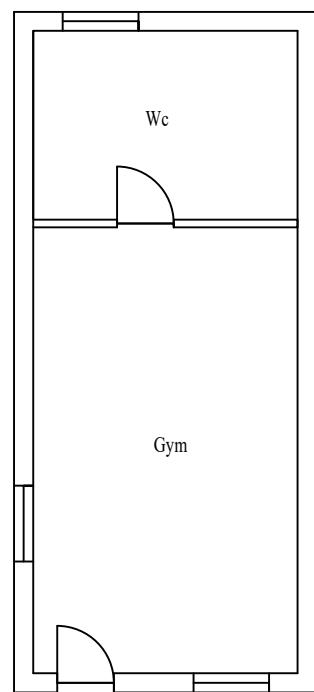

Proposed ground floor plan

Scale bar scale 1: 100



No.	Revision/Issue	Date
KVL Designs Ltd. kvldesignsld@hotmail.com		
Title : Erection of outbuilding in rear garden		
at 2 Warely Ave Hayes, UB4 0QZ		
DWG no. 02/War/03		
30/05/23		
1:100 @ A3		

hrl