



SCALE BAR 1:50




LOCATION PLAN  
SCALE 1:1250

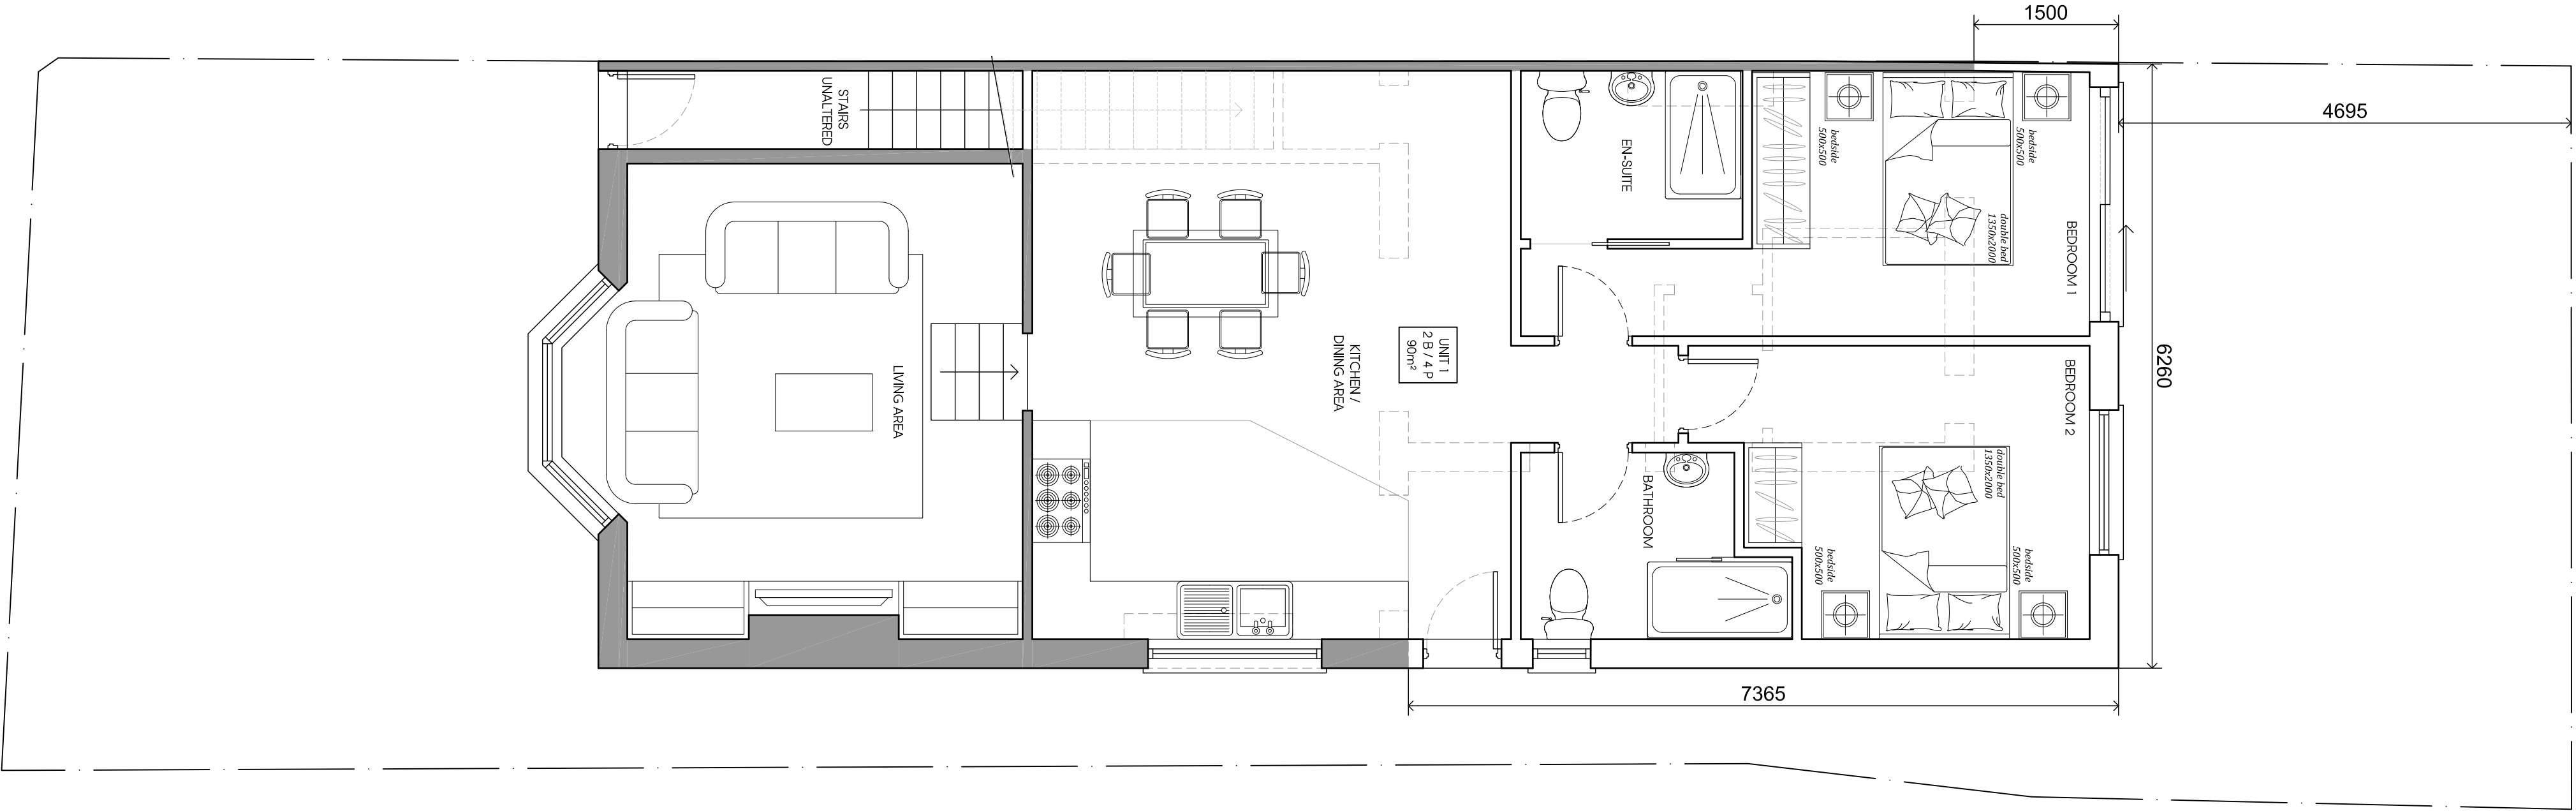

PROPOSED GROUND FLOOR PLAN

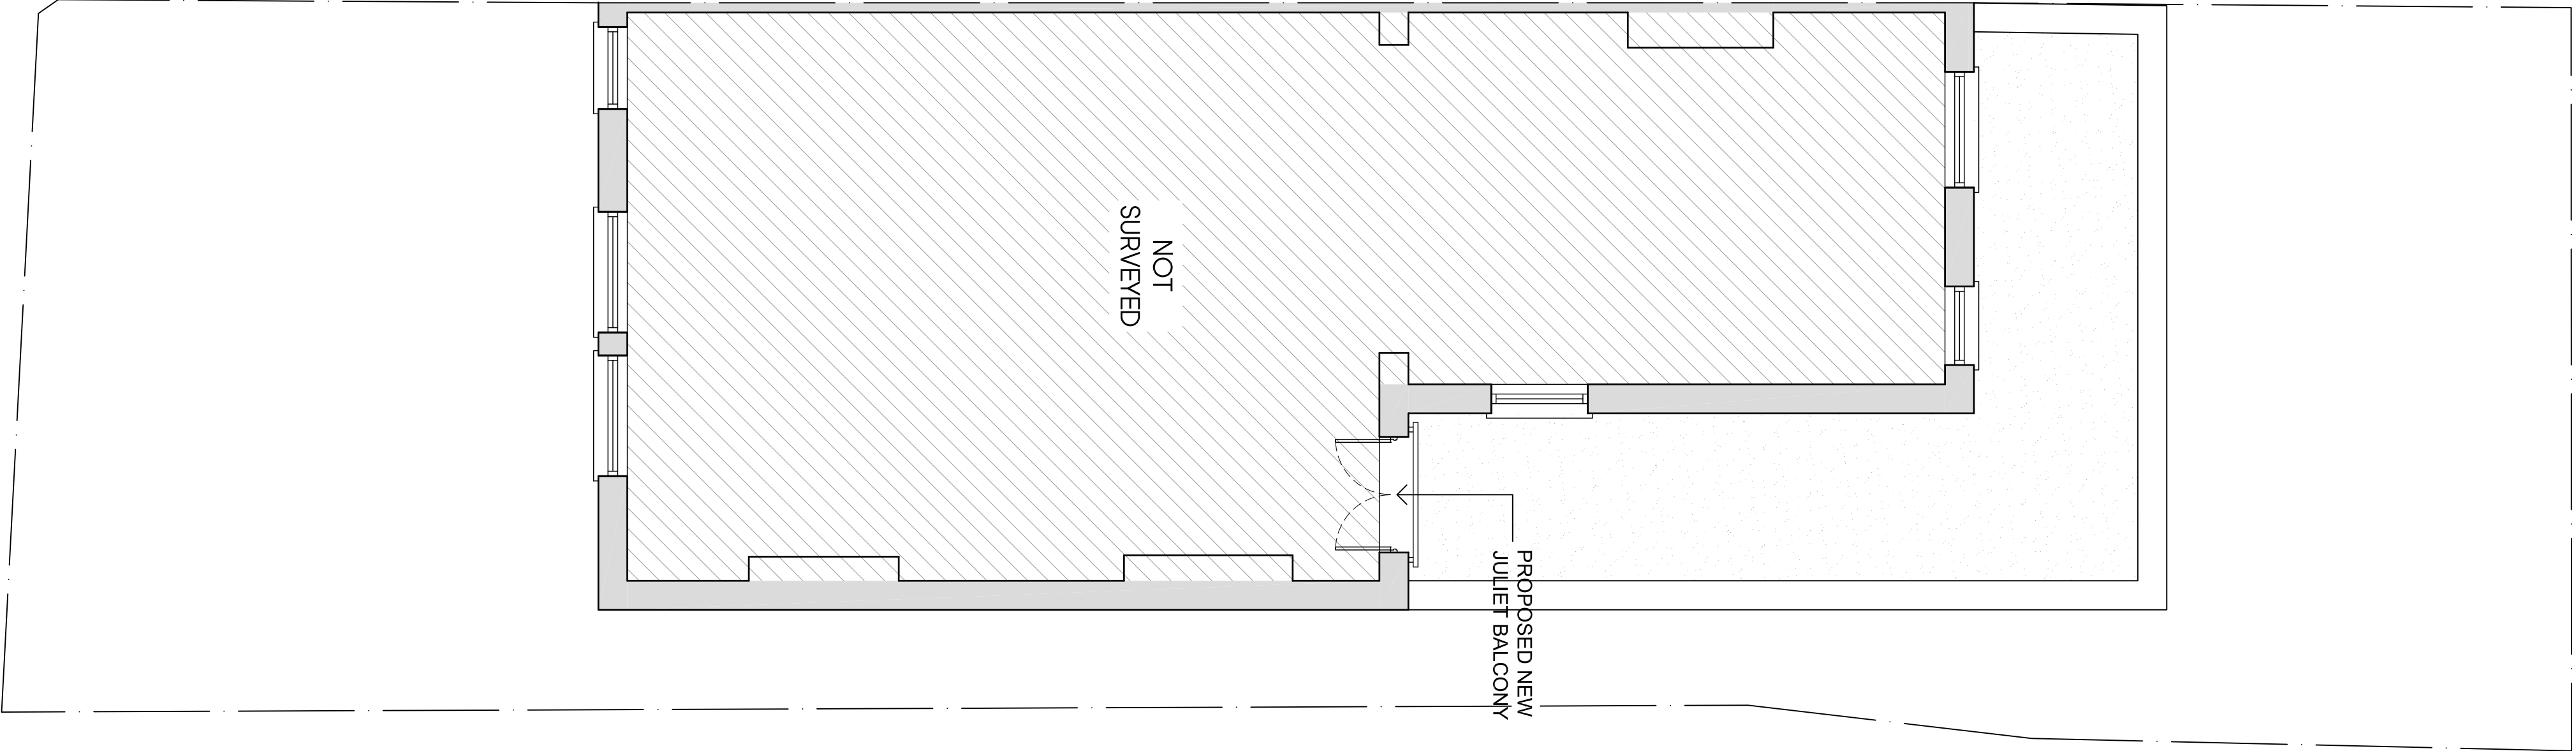

PROPOSED FIRST FLOOR PLAN

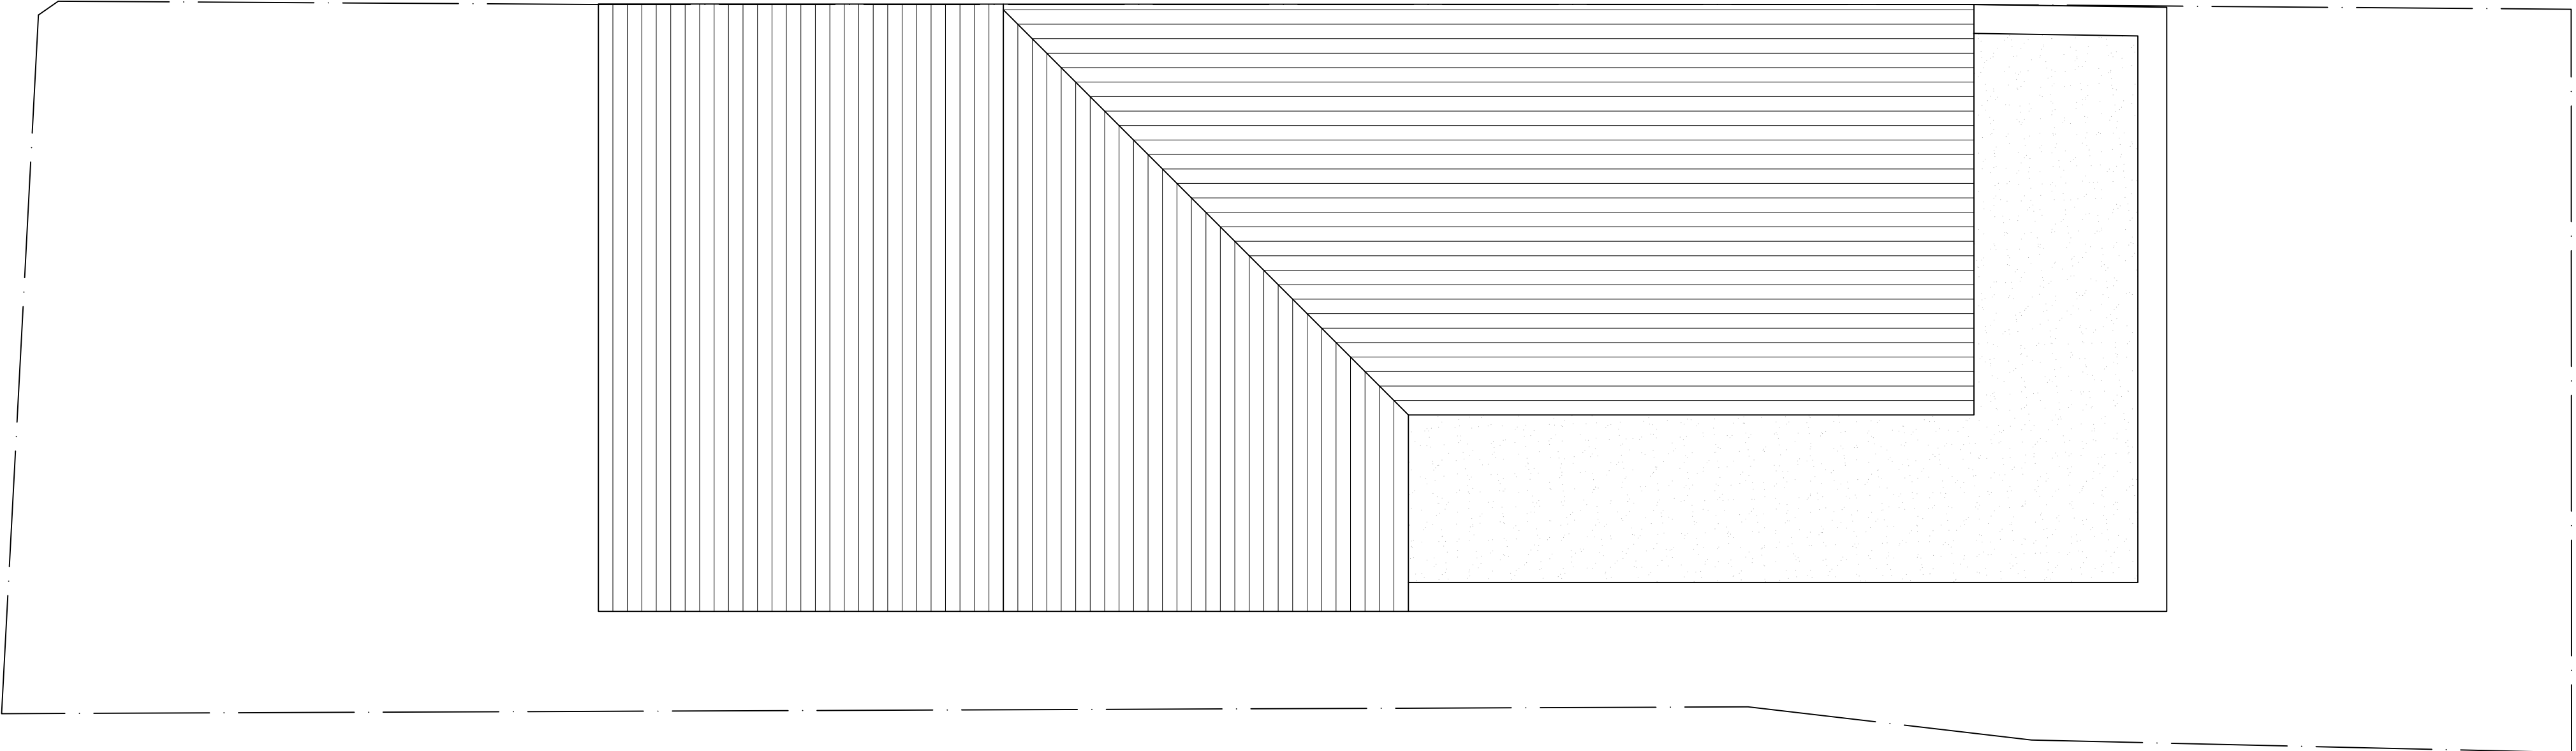

PROPOSED ROOF PLAN

Rev	Date	Description	Int.
B	05.05.22	AMENDED FOR PLANNING	KP
A	15.10.21	AMENDED TO SUIT CLIENTS COMMENTS	KP

Client

MARK NEWTON

Project Title

PROPOSED EXTENSION AND ALTERATIONS

280A COWLEY ROAD, LUXBRIDGE, UB8 2NU

Drawing Title

PROPOSED PLANS

Cad File	Sheet Size	Scale
S001	A1	1:50
Drawn by	Drawing Date	Approved by
FCS	AUG 2021	NJ
Project No.	Drawing No.	Revision
1854	P302	B

**Jutla Architects**

2-4 High Street, Ruislip  
Middlesex HA4 7AR  
1 832 8 4037 / 0 202 8 4078  
info@jutla-architects.com  
jutla-architects.com

This drawing is property of Jutla Architects Ltd. It and its contents must not be copied or otherwise reproduced. All dimensions must be checked on site before commencing work. No dimensions to be scaled from this drawing. This drawing was produced using AutoCad 2016.

PLANNING ISSUE