




PROPOSED GROUND FLOOR PLAN

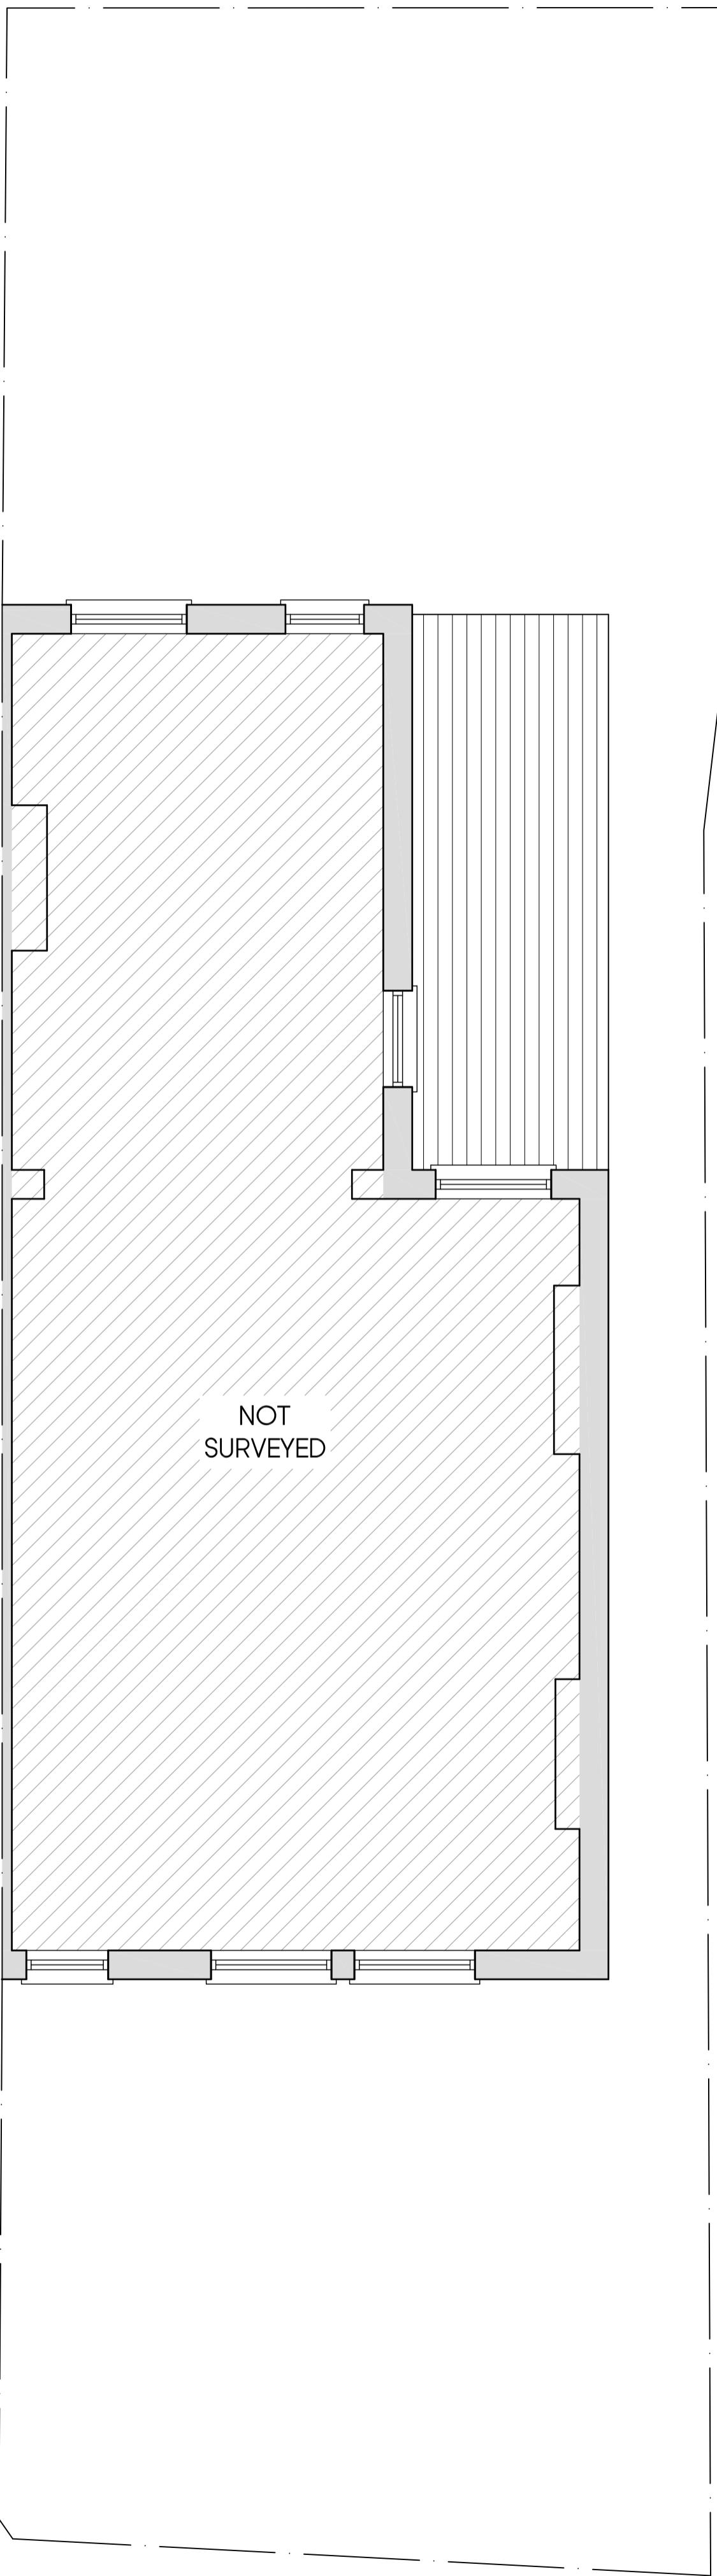

PROPOSED FIRST FLOOR PLAN

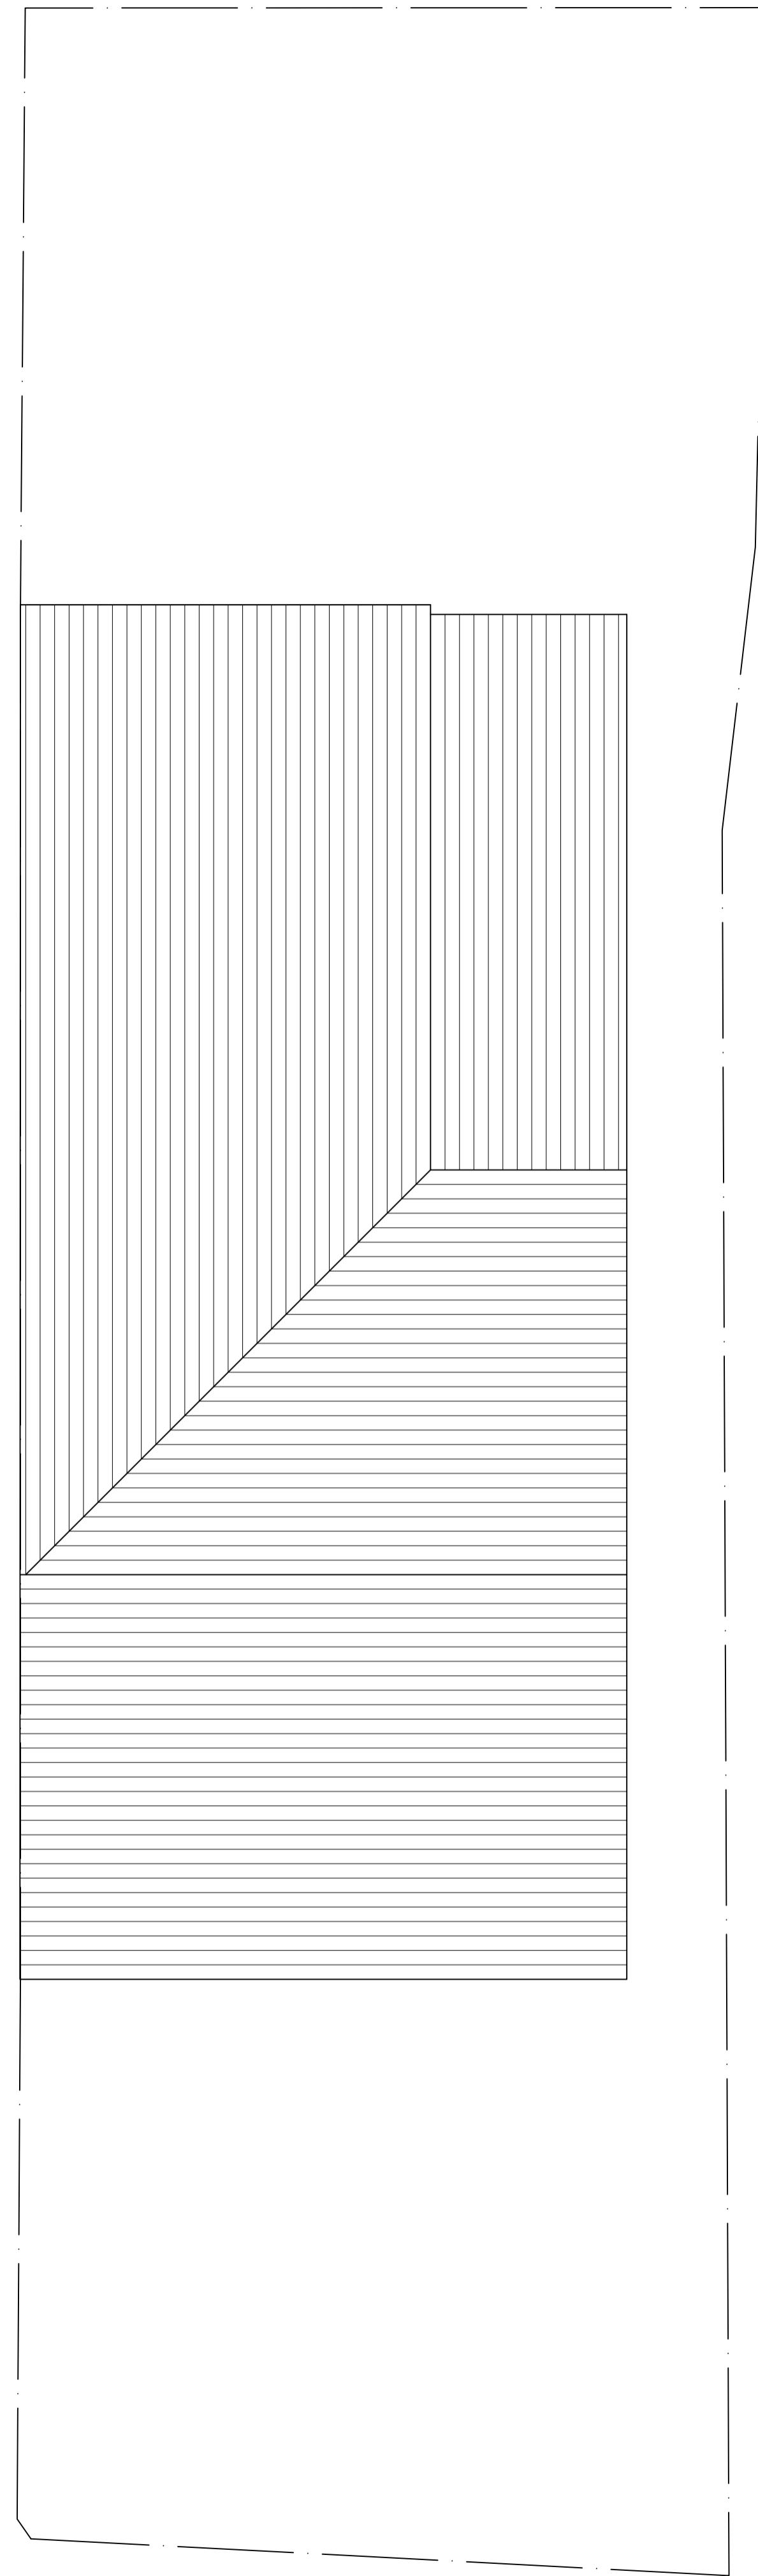

PROPOSED ROOF PLAN

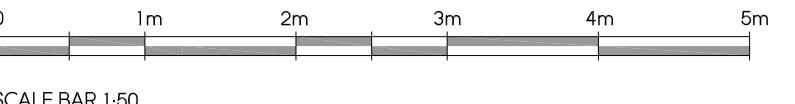

SCALE BAR 1:50



LOCATION PLAN  
SCALE 1:1250

H	18.08.22	AMENDED FOR PLANNING	KP
G	15.08.22	AMENDED FOR PLANNING	KP
F	11.08.22	AMENDED FOR PLANNING	KP
E	10.08.22	AMENDED FOR PLANNING	KP
D	10.08.22	AMENDED FOR PLANNING	KP
C	08.07.22	AMENDED FOR PLANNING	KP
B	05.05.22	AMENDED FOR PLANNING	KP
A	16.10.21	AMENDED TO SUIT CLIENTS COMMENTS	KP
Rev Date	Description		Init.

Client

MARK NEWTON

Project Title  
PROPOSED EXTENSION AND ALTERATIONS

260A COWLEY ROAD, UXBRIDGE, UB8 2NJ

Drawing Title

PROPOSED PLANS

Cad File	Sheet Size	Scale
S001	A1	1:50
Drawn by	Drawing Date	Approved by
PCS	AUG 2021	NJ
Project No.	Drawing No.	Revision
1854	P302	H

**Jutta**  
Architects

2-4 High Street Ruislip  
Middlesex HA4 7AR

01023 840077 01023 840078  
info@jutta-architects.com  
jutta-architects.com

This drawing is property of Jutta Architects Ltd © and must not be copied or otherwise reproduced. All dimensions must be checked on site before commencing work. No dimensions to be scaled from this drawing. This drawing was produced using AutoCAD 2016.

PLANNING ISSUE