



EXISTING SIDE ELEVATION

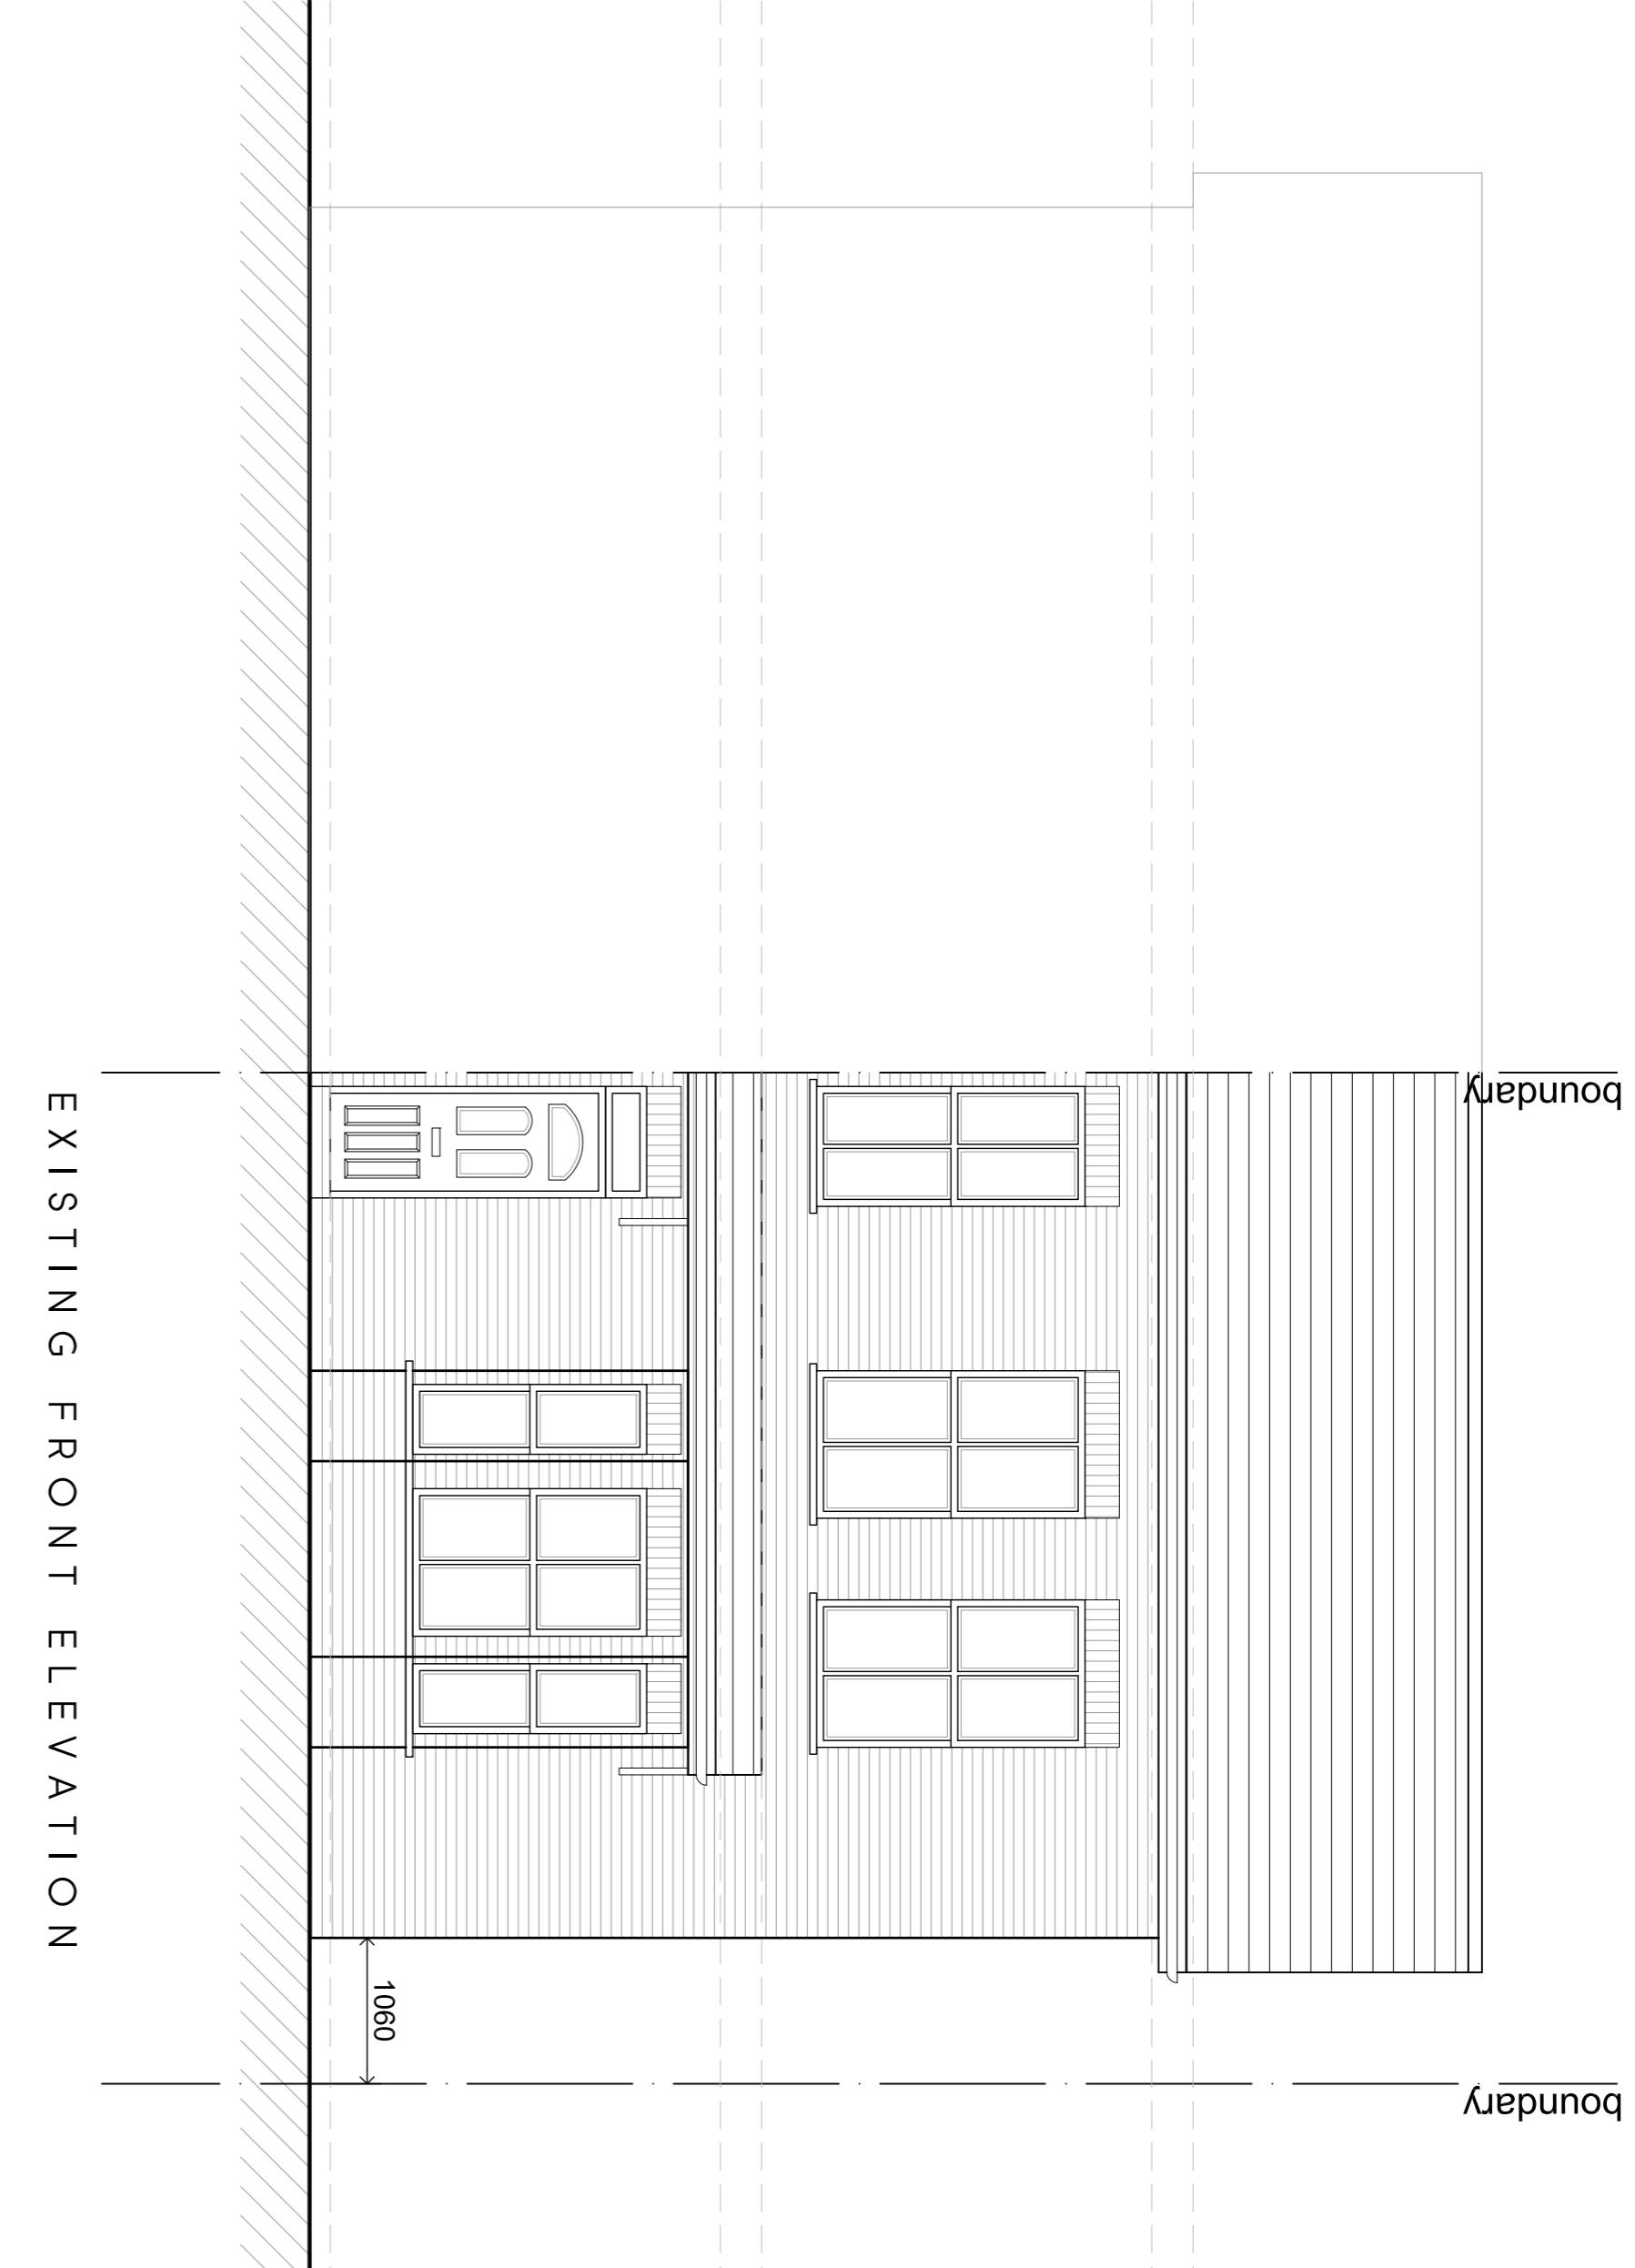

EXISTING FRONT ELEVATION

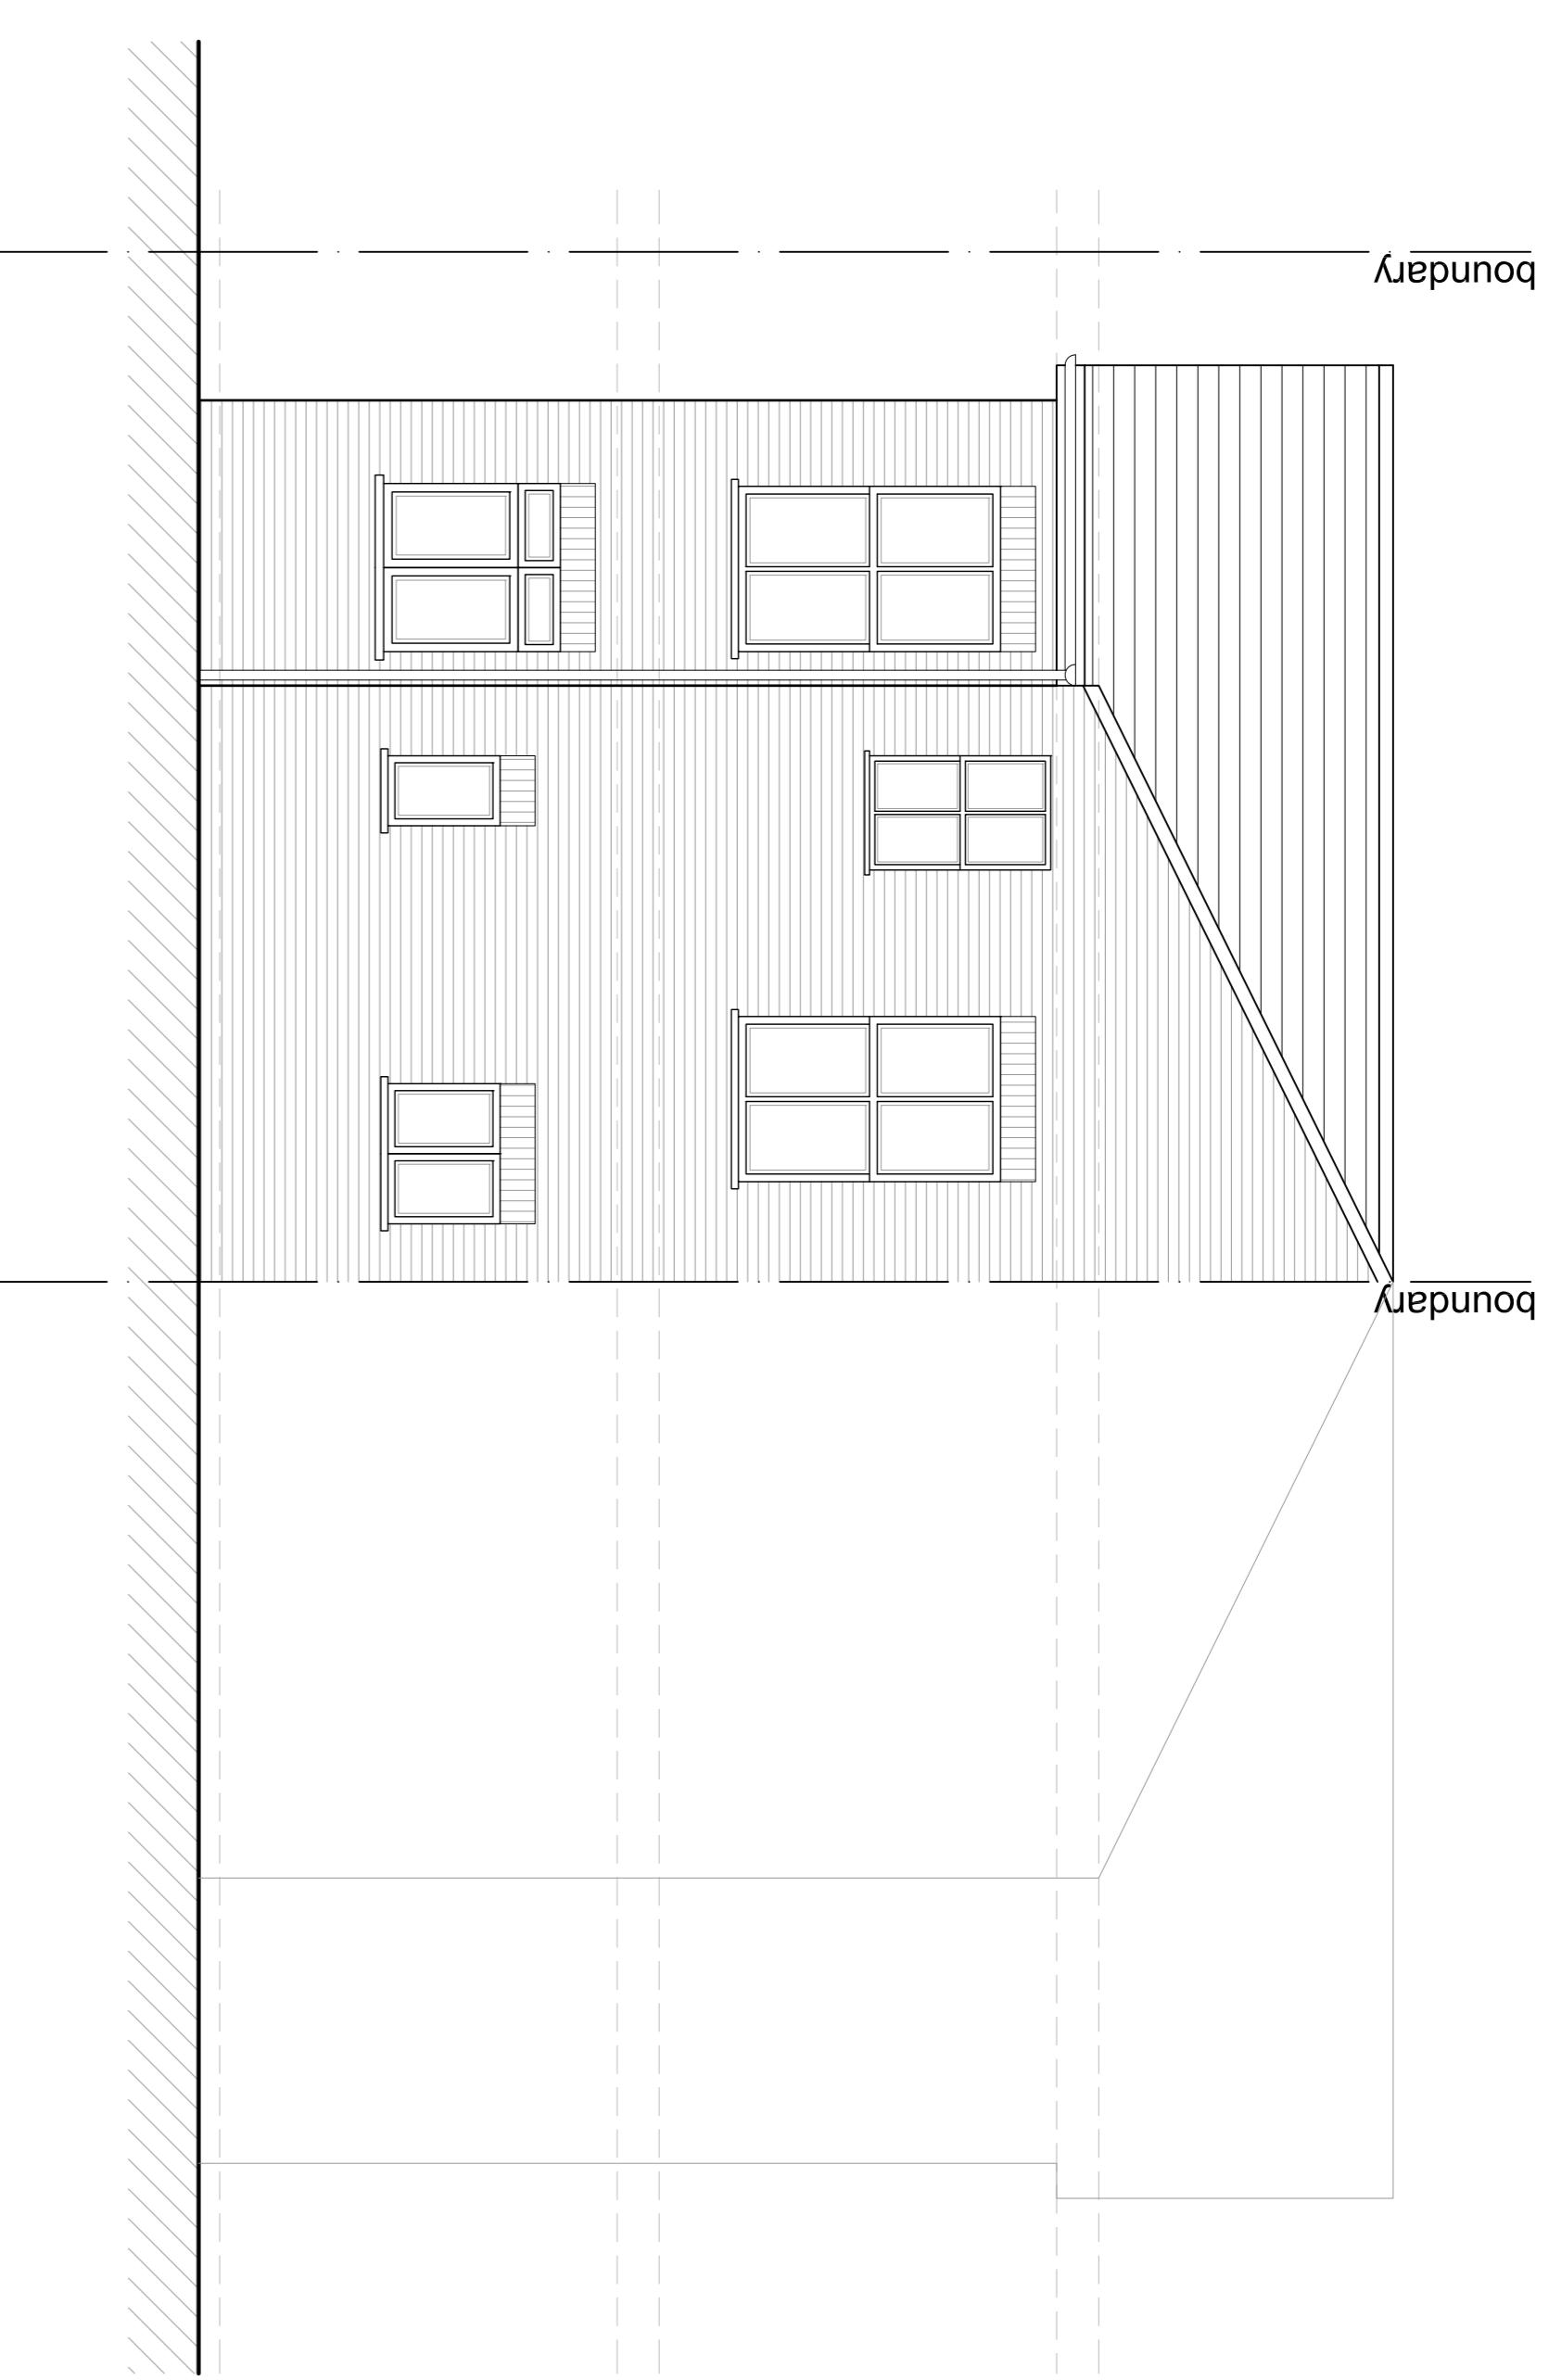

EXISTING REAR ELEVATION

Rev	Date	Description	Initial
Client			
MARK NEWTON			
Project Title			
PROPOSED EXTENSION AND ALTERATIONS			
260A COWLEY ROAD, UXBRIDGE, UB8 2NU			
Drawing Title			
EXISTING ELEVATIONS			
Code File			
S001	Sheet Size	Scale	
Drawn by	A1	1:50	
PCS	Drawing Date	Approved by	
Project No.	AUG 2021	NJ	
P401	Drawing No.	Revision	
1854	-	-	

**Juttlia**  
Architects

2-4 High Street Building  
Maidenhead, Berks, RG10 1AU  
01923 640277 | 01923 840078  
info@juttlia-architects.com

This drawing is property of Juttlia Architects Ltd and must not be reproduced or otherwise reproduced. All dimensions must be checked on site before commencing work. No dimensions to be scaled on this drawing. This drawing was produced using AutoCAD 2016.

PLANNING ISSUE