





PROPOSED REAR ELEVATION



PROPOSED FRONT ELEVATION

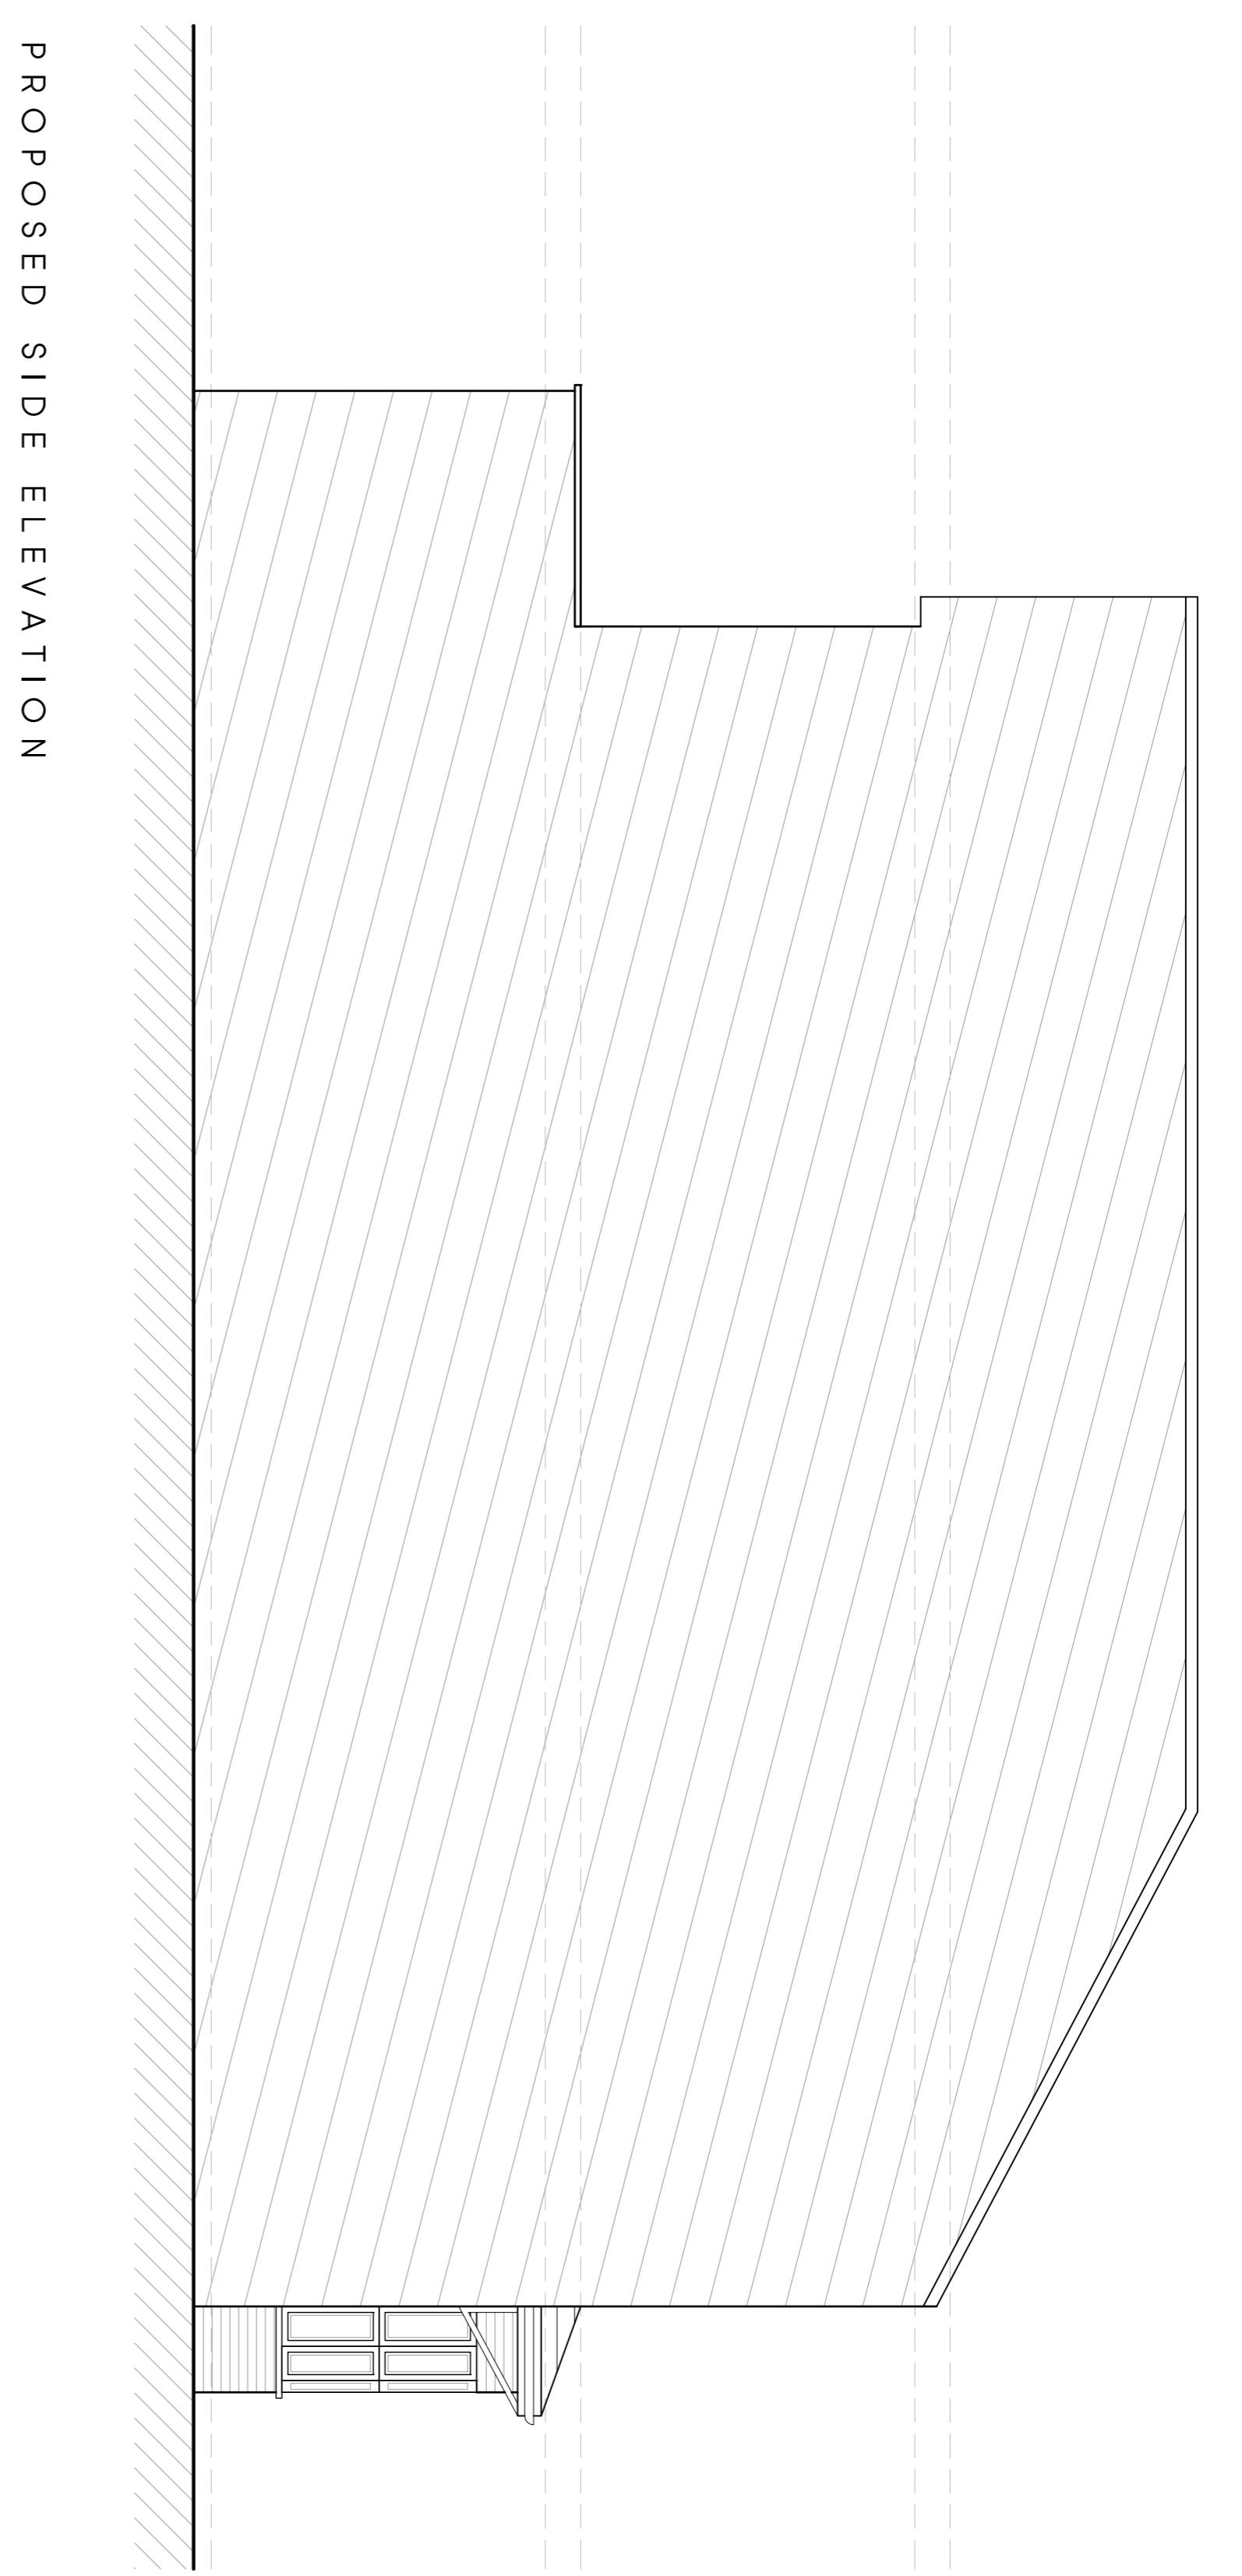

PROPOSED SIDE ELEVATION

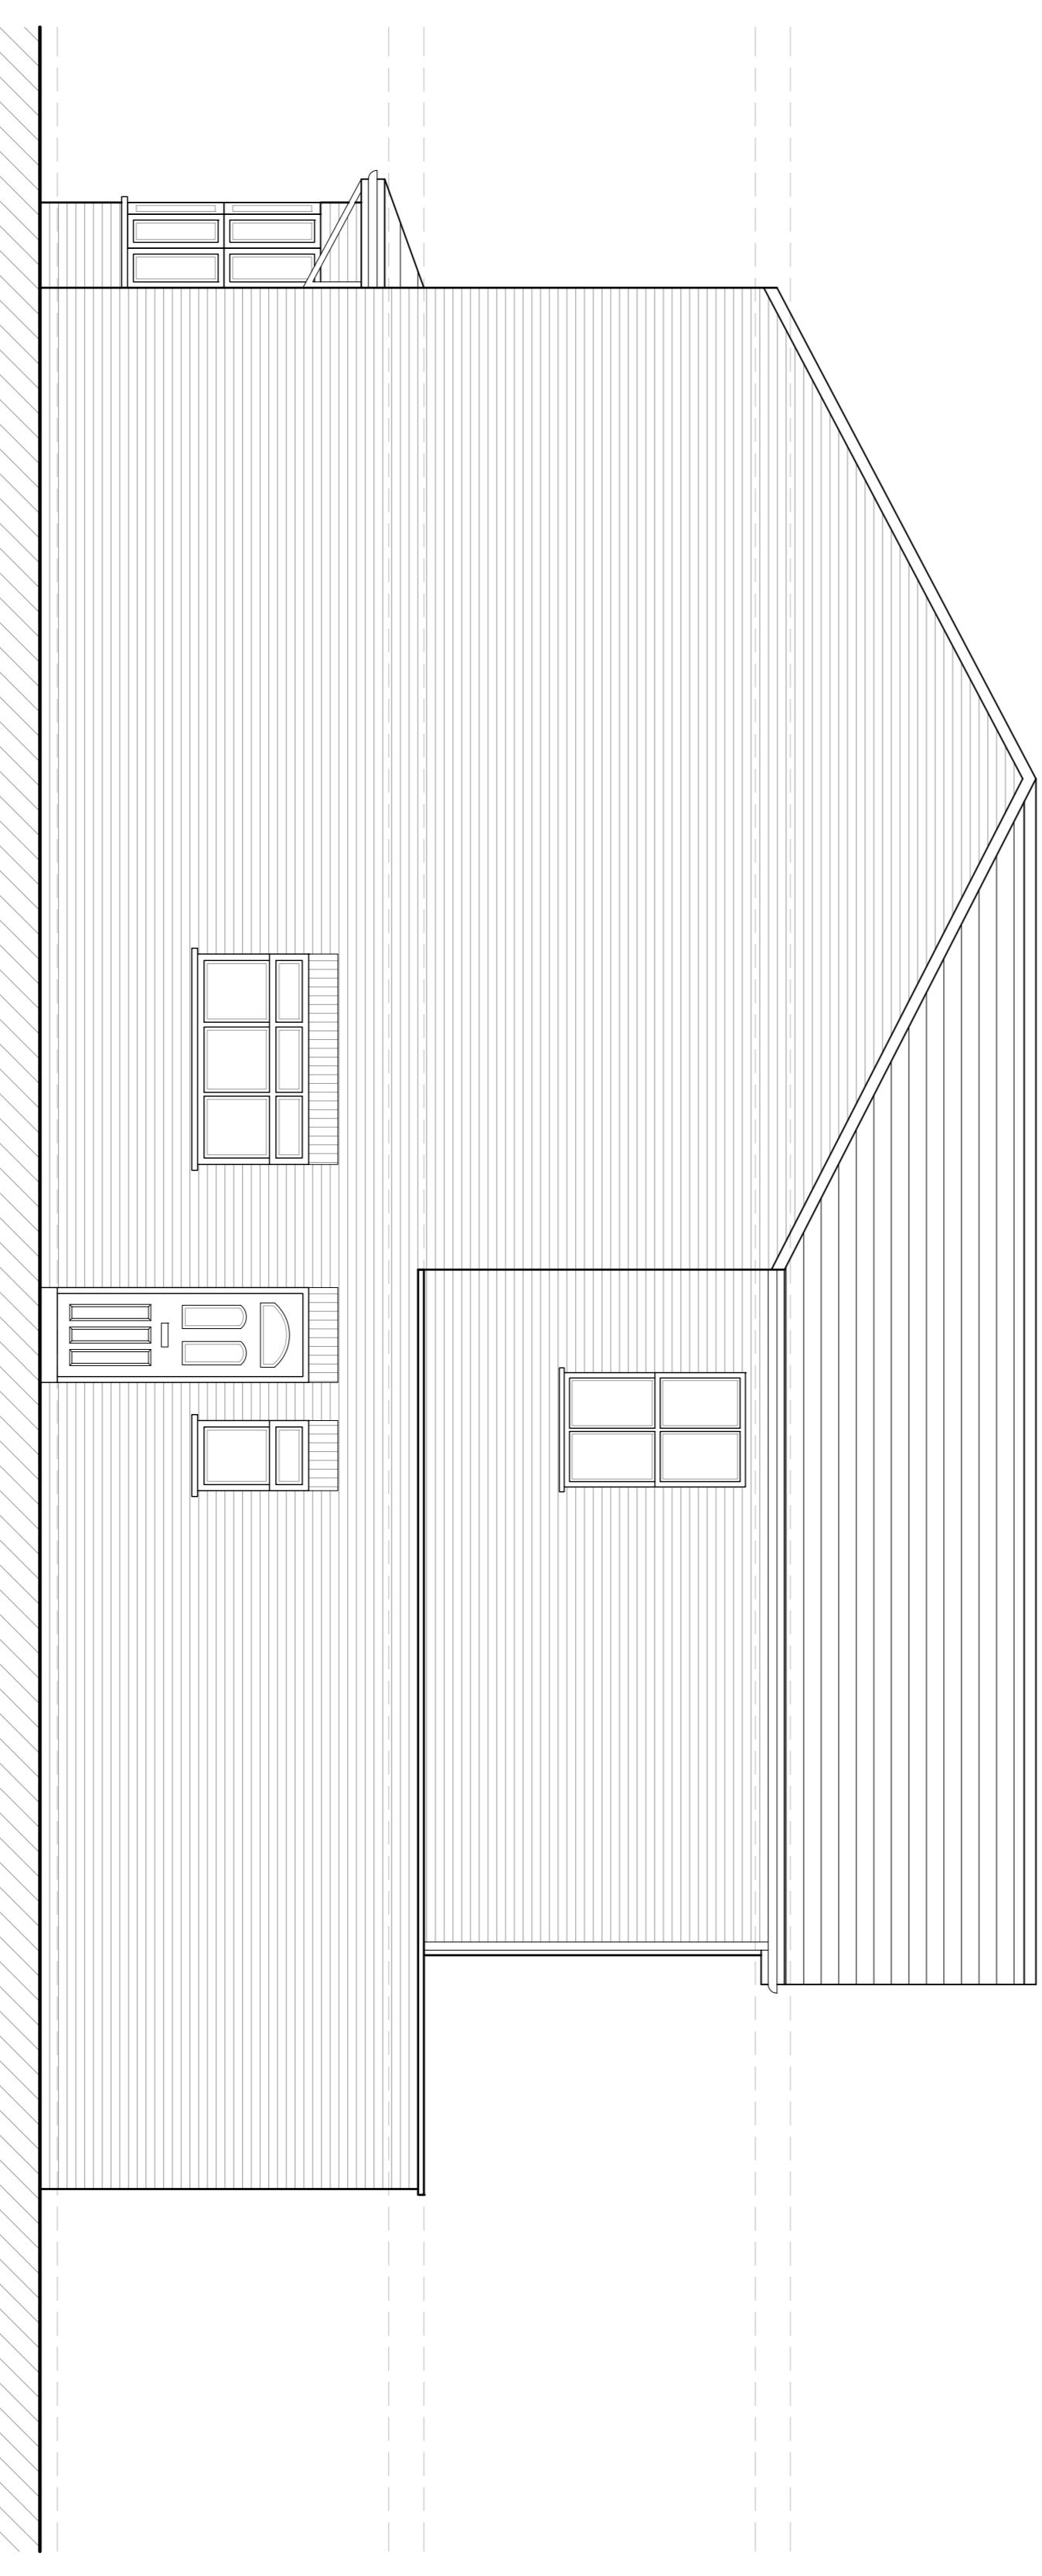

PROPOSED SIDE ELEVATION

B	05/05/22	AMENDED FOR PLANNING	KP
A	15/10/21	AMENDED TO SUIT CLIENTS COMMENTS	KP
Rev Date		Description	Initial
Client			
MARK NEWTON			
Project Title			
PROPOSED EXTENSION AND ALTERATIONS			
280A COWLEY ROAD, JUBRIDGE, UB8 2NU			
Drawing Title			
PROPOSED ELEVATIONS			
Code File	Sheet Size	Scale	
S001	A1	1:50	
Drawn by	Drawing Date	Approved by	
PCS	AUG 2021	NJ	
Project No.			
1854			
Drawing No.		Revision	
P402		B	

Juttla
Architects

2-4 High Street Building
Maidenhead, Berks, RG10 7AB
01628 460277 | 01923 840078
info@juttla-architects.com

This drawing is property of Juttla Architects Ltd and must not be reproduced or otherwise reproduced. All dimensions must be checked on site before commencing work. No dimensions to be scaled on this drawing. This drawing was produced using AutoCAD 2016.

PLANNING ISSUE