


FOR COUNCIL SUBMISSION


LEGEND:

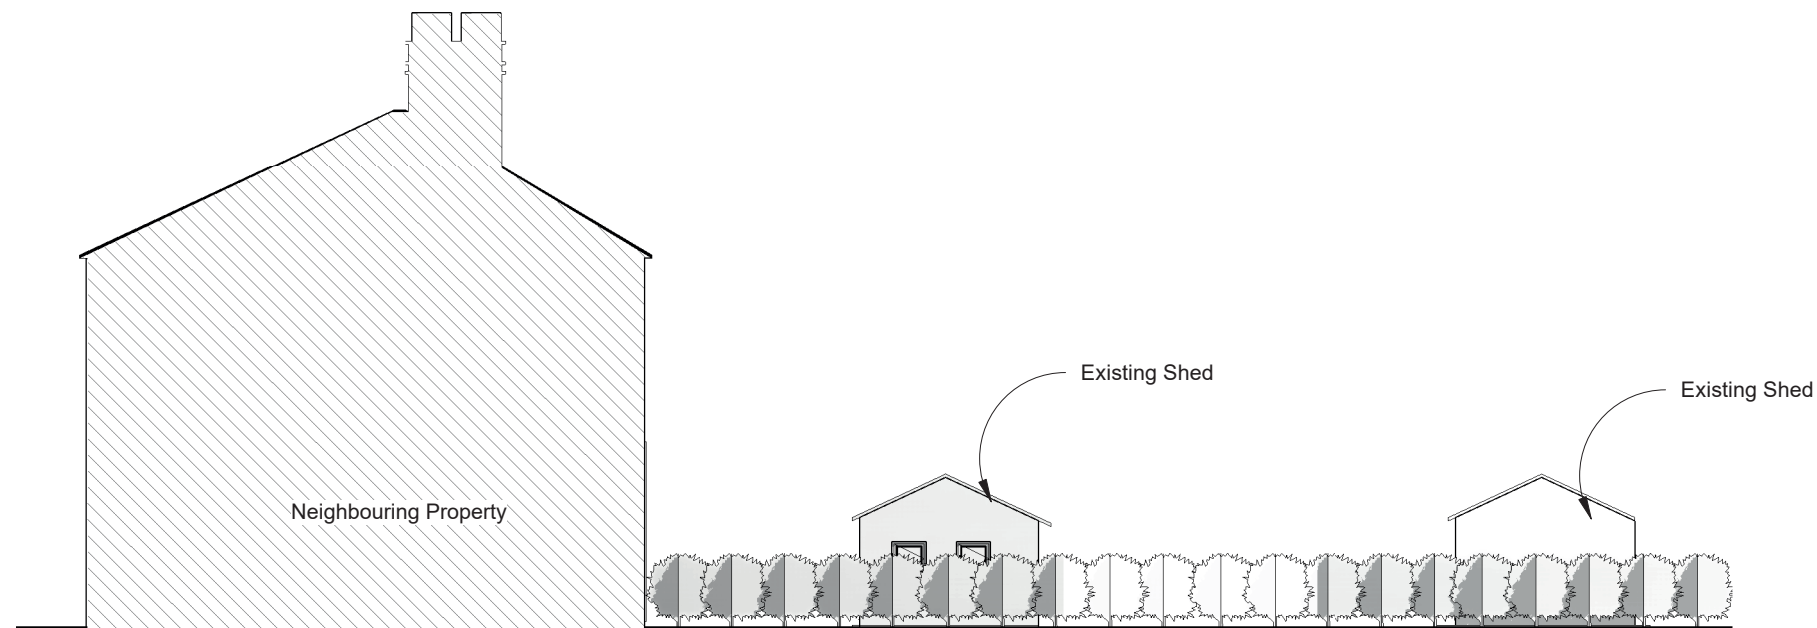

1

## NORTH ELEVATION

1 : 100

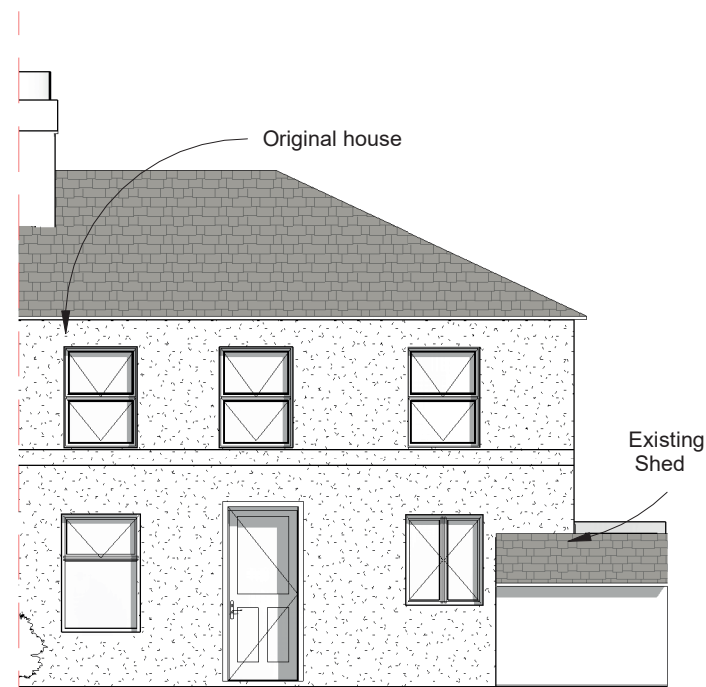

2

## WEST ELEVATION

1 : 100

### General Notes:

All dimensions are in millimeters unless noted otherwise. All dimensions to be verified on site. For any discrepancies and omissions, it is recipient's responsibility to verify the same specifically with the designer. The copyright of this drawing is held by MuHu Architecture. No unauthorized use or copies are permitted without our consent.

KEY:



Client:

Maya Rana

Project Title:

Rear Extension  
& Front Porch

Project Address:

9 Hunters Grove  
Hayes UB3 3JD

Client ID:

4341536034

Drawing Title:

Date: 2020-07-28

201

EXISTING  
ELEVATION - PART 2

Scale:

1: 100

A3

Drawn By:  
SM

Checked By:

Approved By:

Drawing No.

MA/MR/23/10 AR 00HR DR

Revisions