



Note: This Drawing is for planning purpose and should not be used for construction.  
All dimensions should be confirmed on site and any deviation should be reported back to designer.


**BW** Brick Work

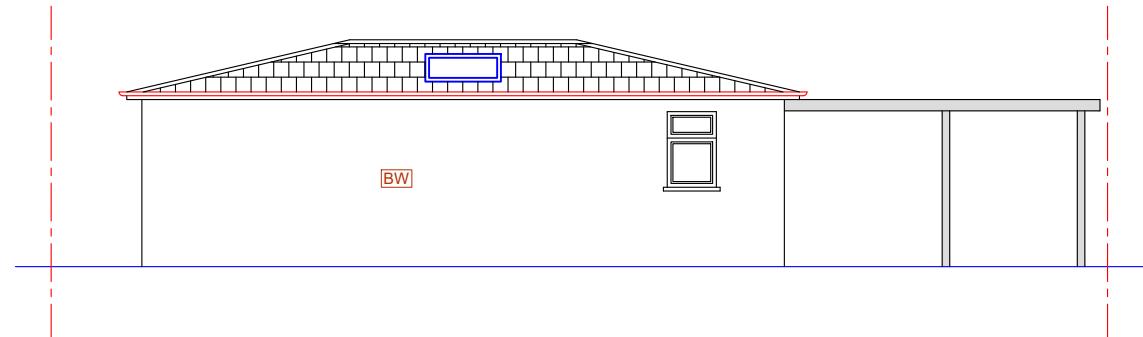


Proposed Rear Elevation

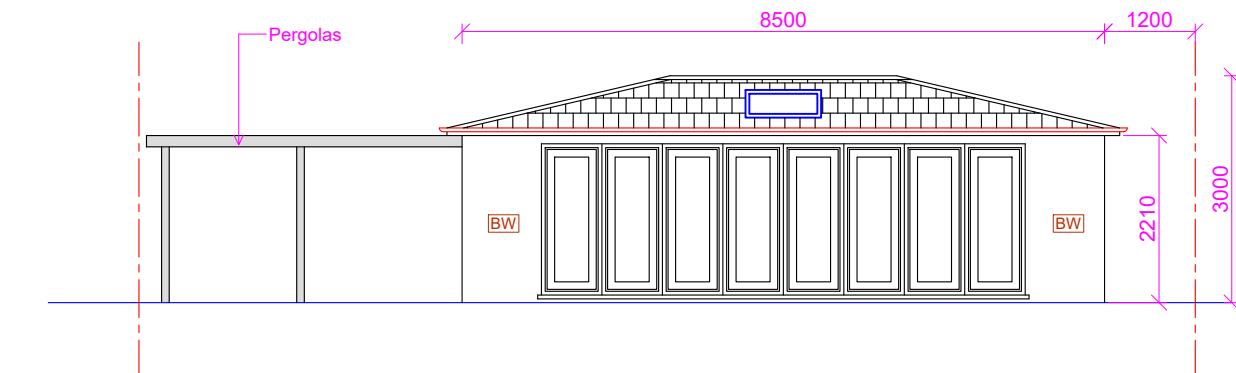

Proposed Front Elevation

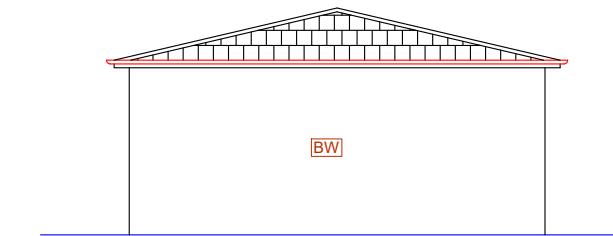

Proposed Side Elevation (RHS)

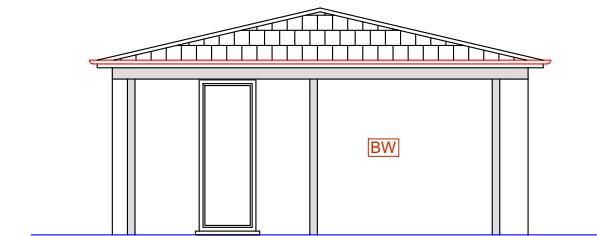

Proposed Side Elevation (LHS)

<b>Proposed Development:</b> Outbuilding	<b>Site Address:</b> 39 Highfield Drive Ickenham UB10 8AW	<b>Revisions:</b> <table border="1"><thead><tr><th>Rev</th><th>Date</th><th>Description</th></tr></thead><tbody><tr><td>A</td><td>05/05/2023</td><td></td></tr><tr><td></td><td></td><td></td></tr><tr><td></td><td></td><td></td></tr><tr><td></td><td></td><td></td></tr><tr><td></td><td></td><td></td></tr></tbody></table>	Rev	Date	Description	A	05/05/2023														<b>Drawing Description:</b> Proposed Elevations <b>Drawing No:</b> ART/2023/OUT39HD/PE	Scale: 1:100 Paper Size: A3 Sheet No: 2 of 3 	ART CONSULTANTS (UK) LTD 113 LONG LANE STANWELL TW19 7AL M:07960071377 E: ARTCONSULTANTSUK@GMAIL.COM
Rev	Date	Description																					
A	05/05/2023																						