



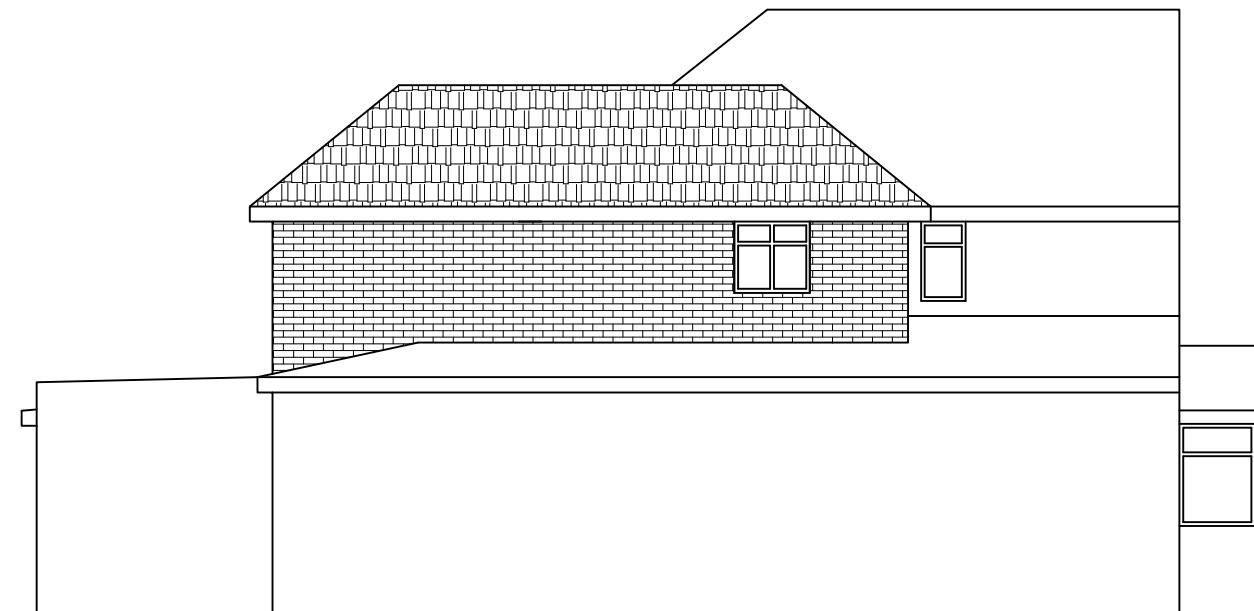


PROPOSED FRONT ELEVATION

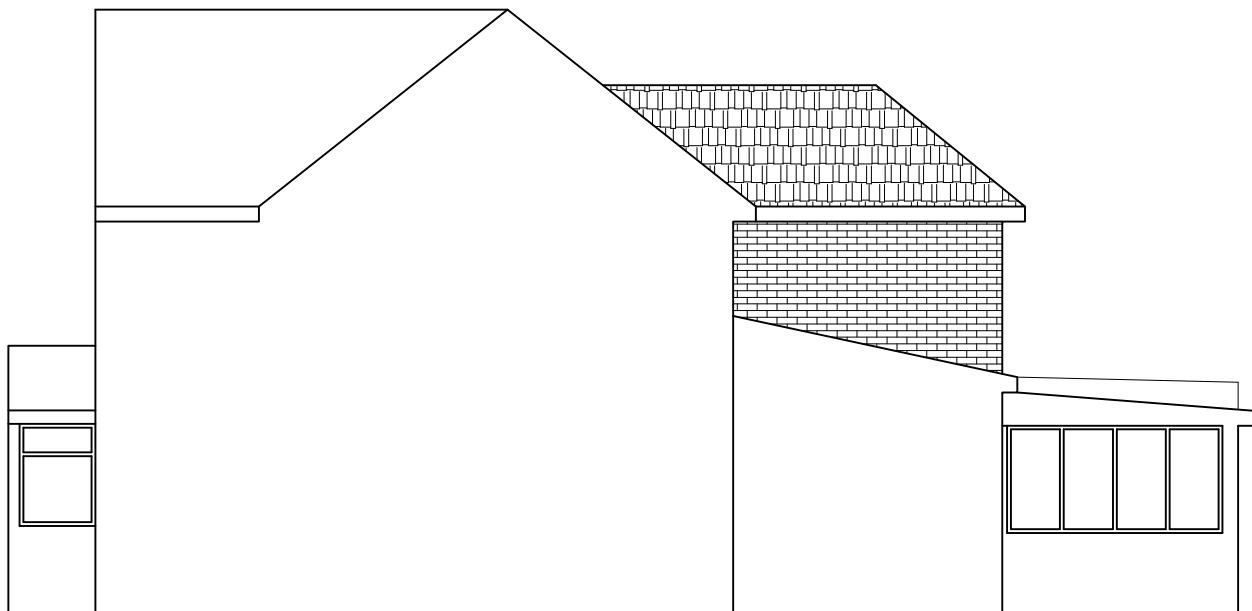


PROPOSED REAR ELEVATION



PROPOSED SIDE ELEVATIONS

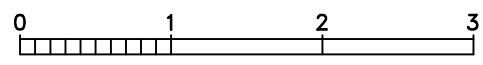

Scale bar 1:50

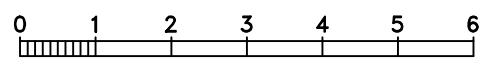

Scale bar 1:100

Note

ALL DIMENSIONS TO BE CHECKED AND VERIFIED ON SITE BEFORE CONSTRUCTION PHASE.

DO NOT SCALE FROM THIS DRAWING.

ANY AREAS INDICATED ON THIS DRAWING ARE FOR GUIDANCE ONLY AND NO RESPONSIBILITY IS TAKEN FOR THEIR ACCURACY.

Client

Drawing Title

PROPOSED ELEVATIONS

Job Title

PROPOSED PART FIRST FLOOR REAR EXTENSION AND PART FIRST FLOOR SIDE EXTENSION AT:  
12 WESLEY ROAD,  
HAYES,  
UB3 2DR

Scale 1:100

Date AUGUST 2024

Drawing No.  
12/WR/04