


Notes:
All dimensions must be checked on site and not scaled
from this drawing

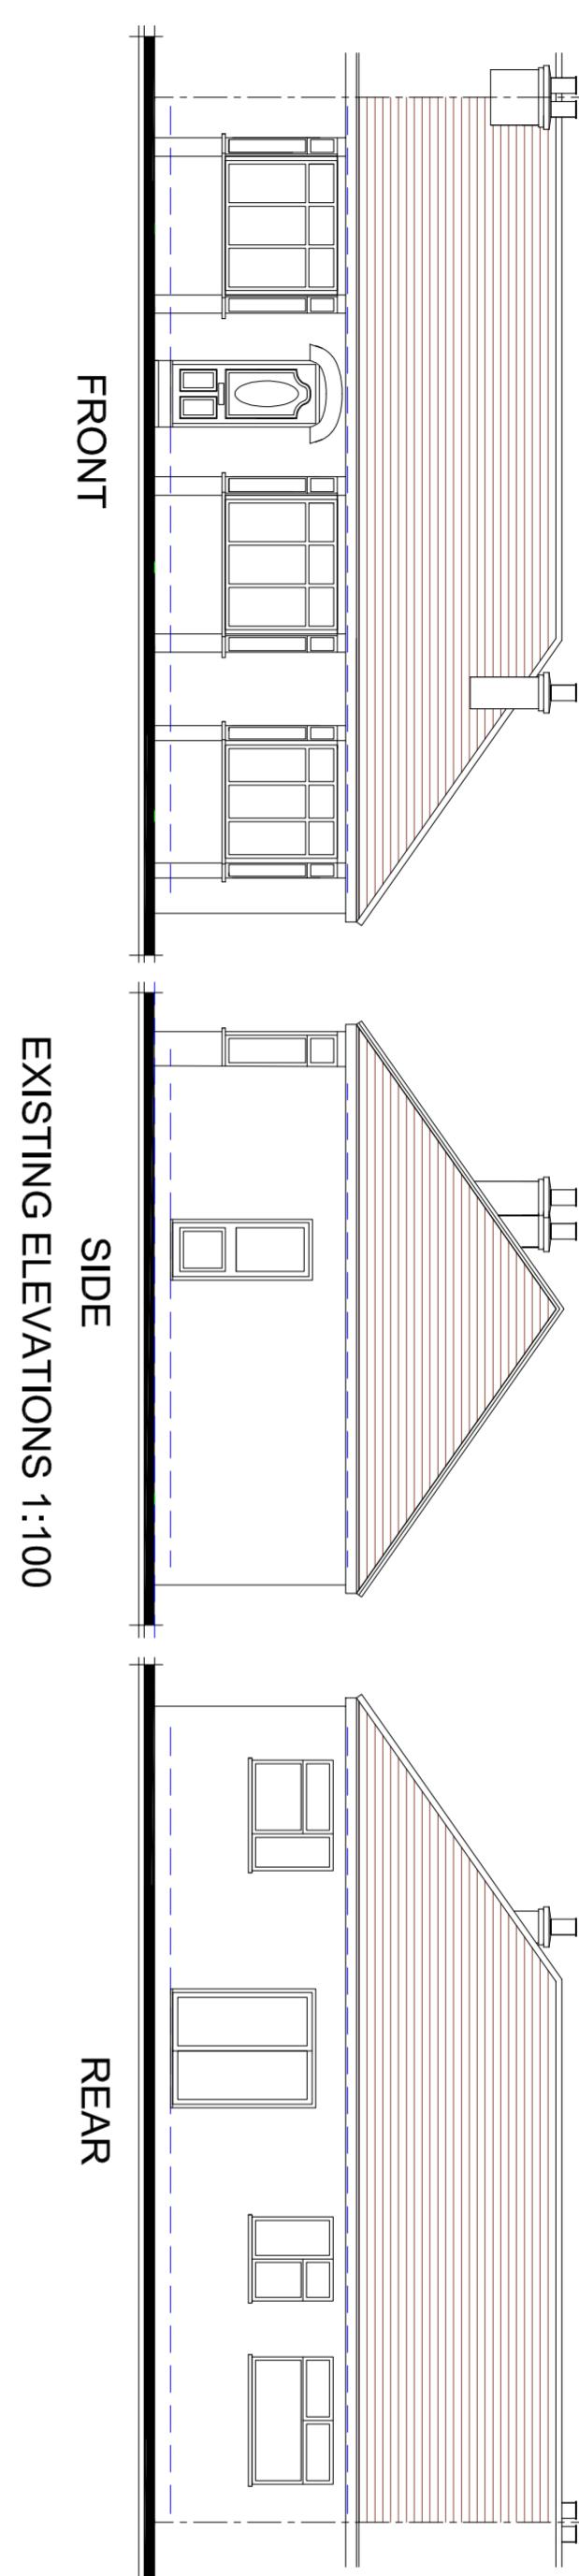


EXISTING ELEVATIONS 1:100


FRONT

SIDE

REAR

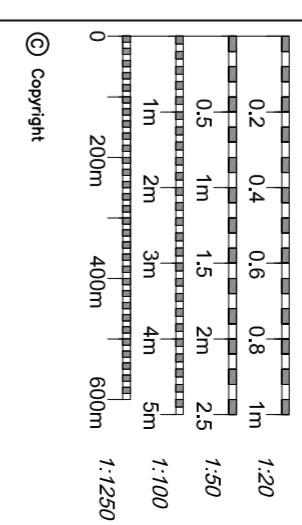


© Copyright

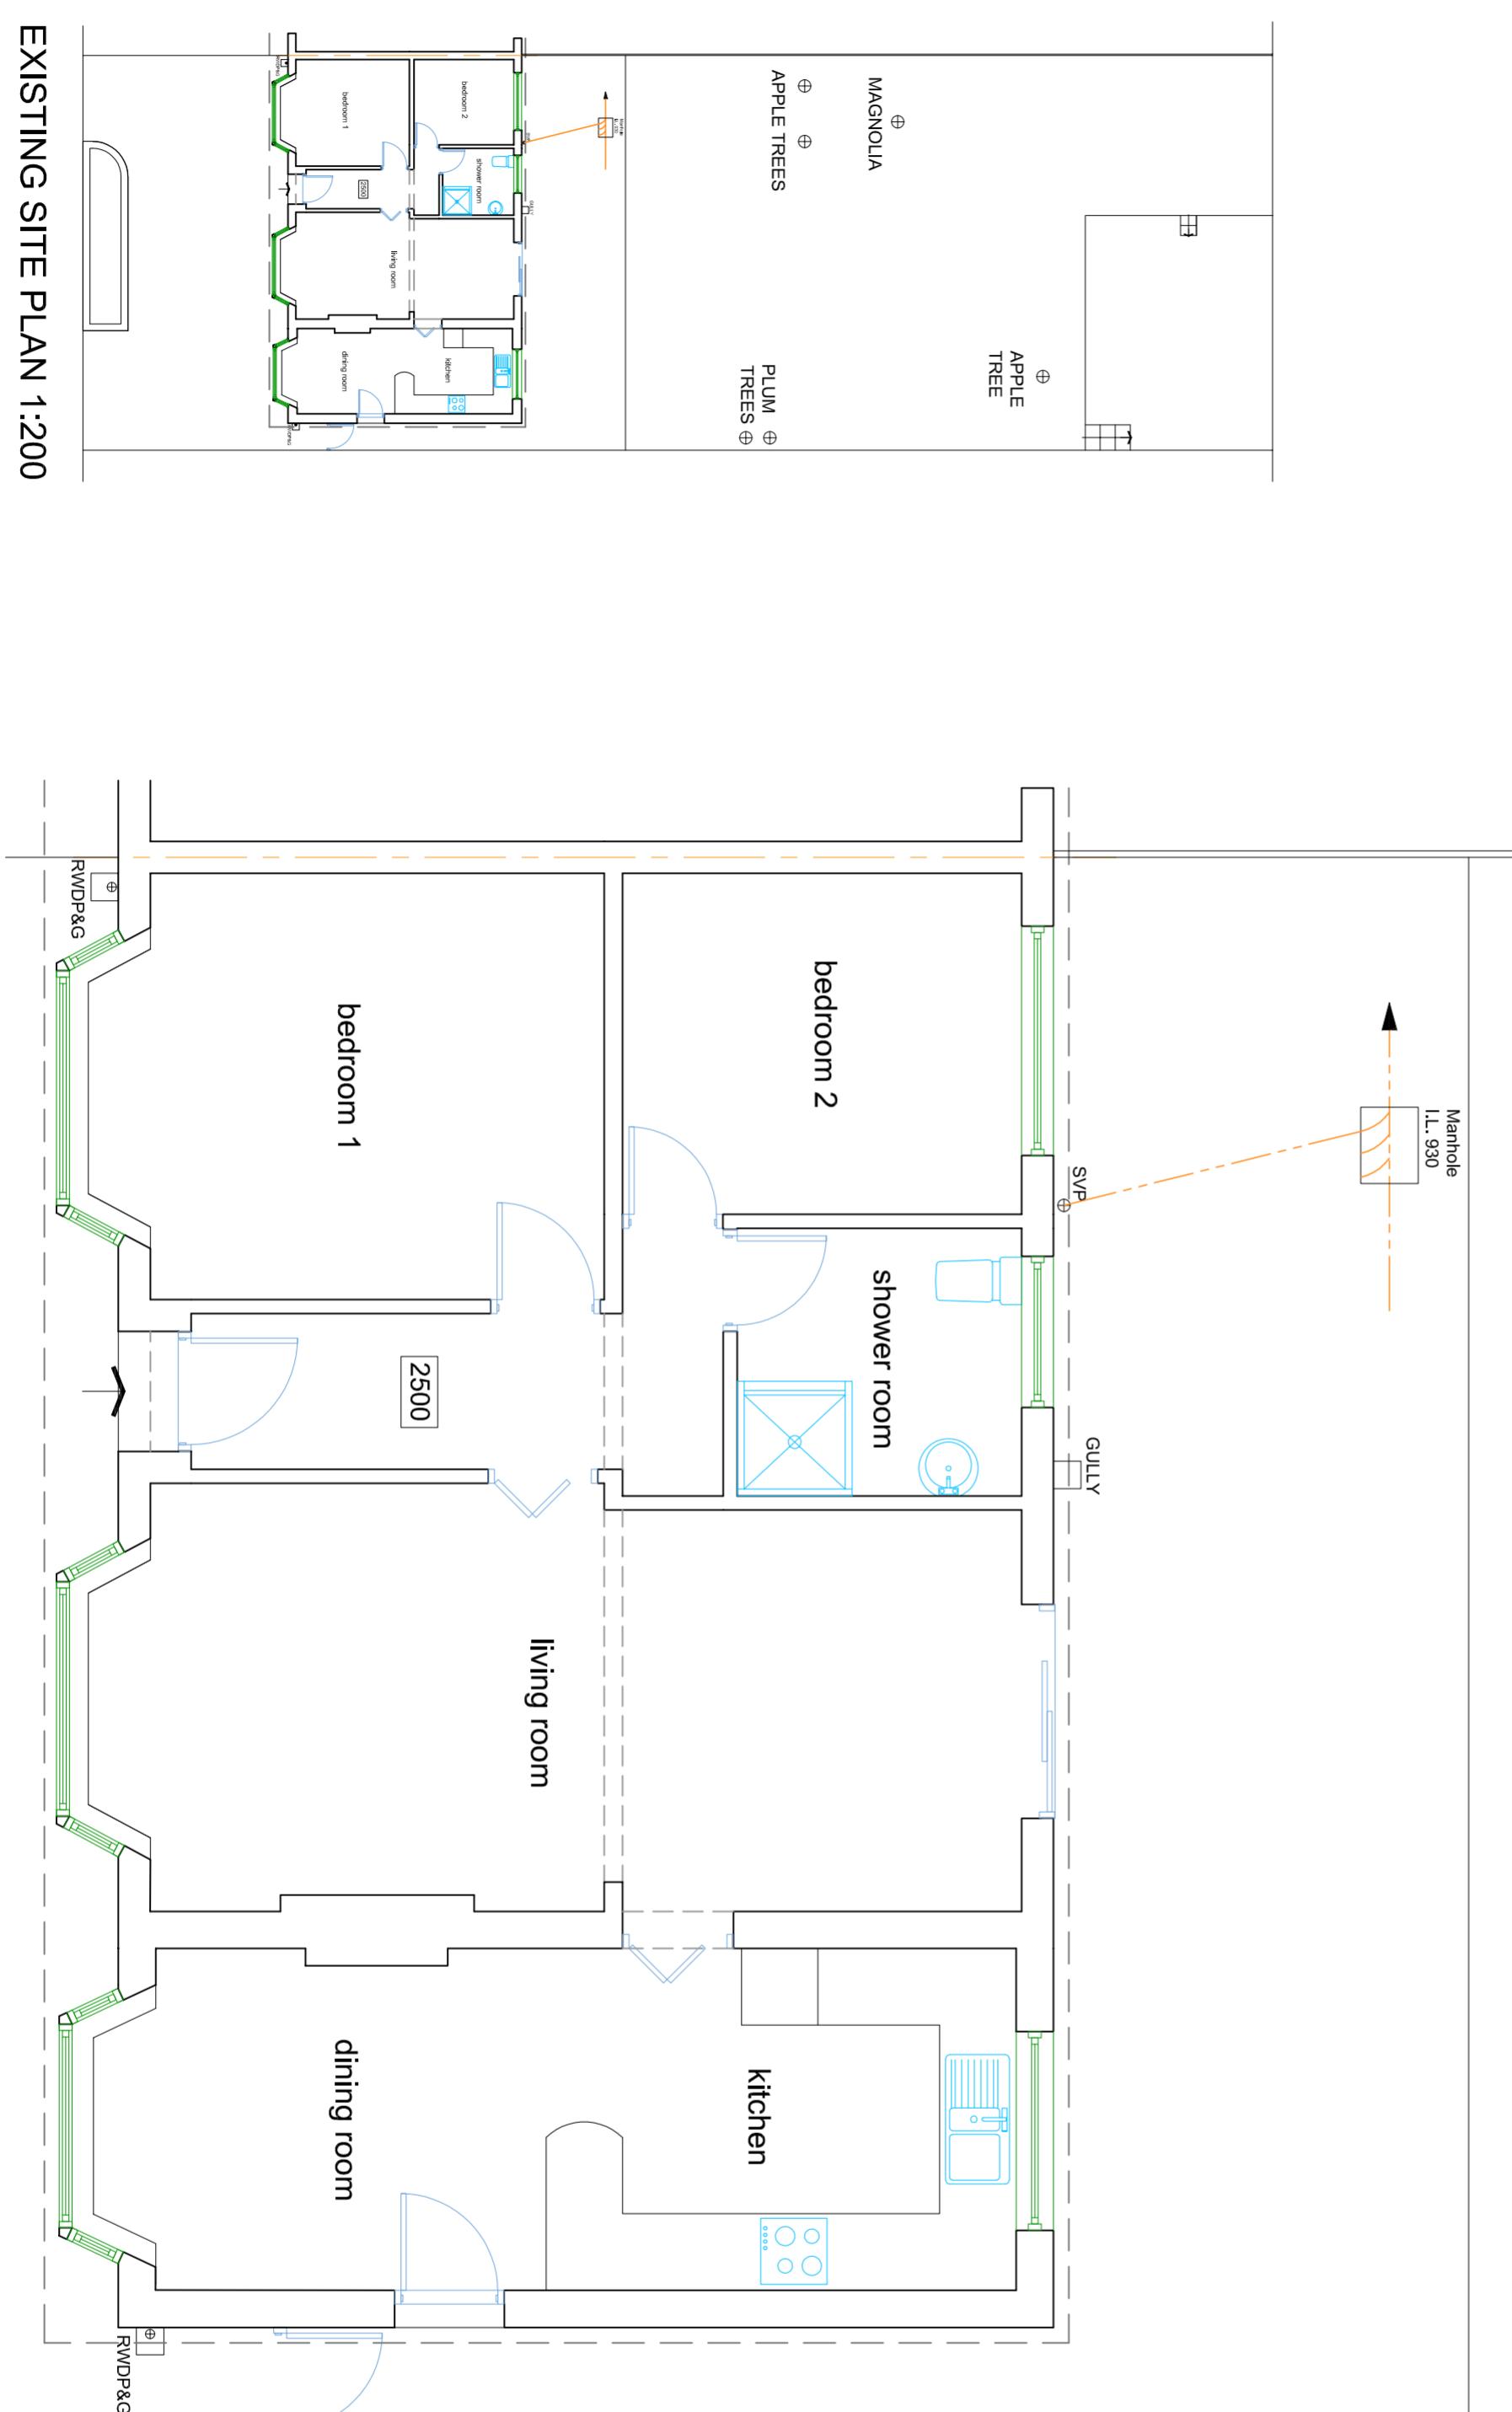

EXISTING SITE PLAN 1:200

EXISTING GROUND FLOOR PLAN 1:50

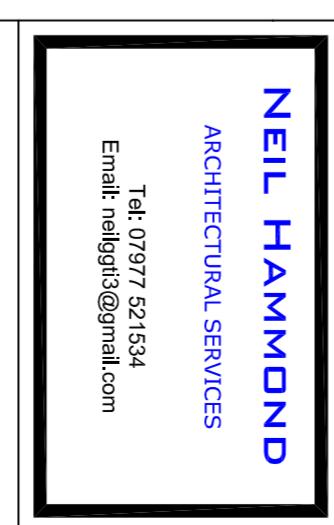

NEIL HAMMOND

ARCHITECTURAL SERVICES

Tel: 07977 521534

Email: neilhoff3@gmail.com

Client

Job Title
Proposed Loft Conversion at
15 SUNNYDENE AVENUE
RUSLIP
MIDDLESEX
HA4 6AF

Drawing Title
EXISTING PLANS AND
ELEVATIONS

Job No	Drg No	Rev
NRH15	01	

Scale
1:50 1:100 1:200
Paper Size
A2

Date
JULY 2021
Drawn By
NRH