


Notes:
All dimensions must be checked on site and not scaled
from this drawing

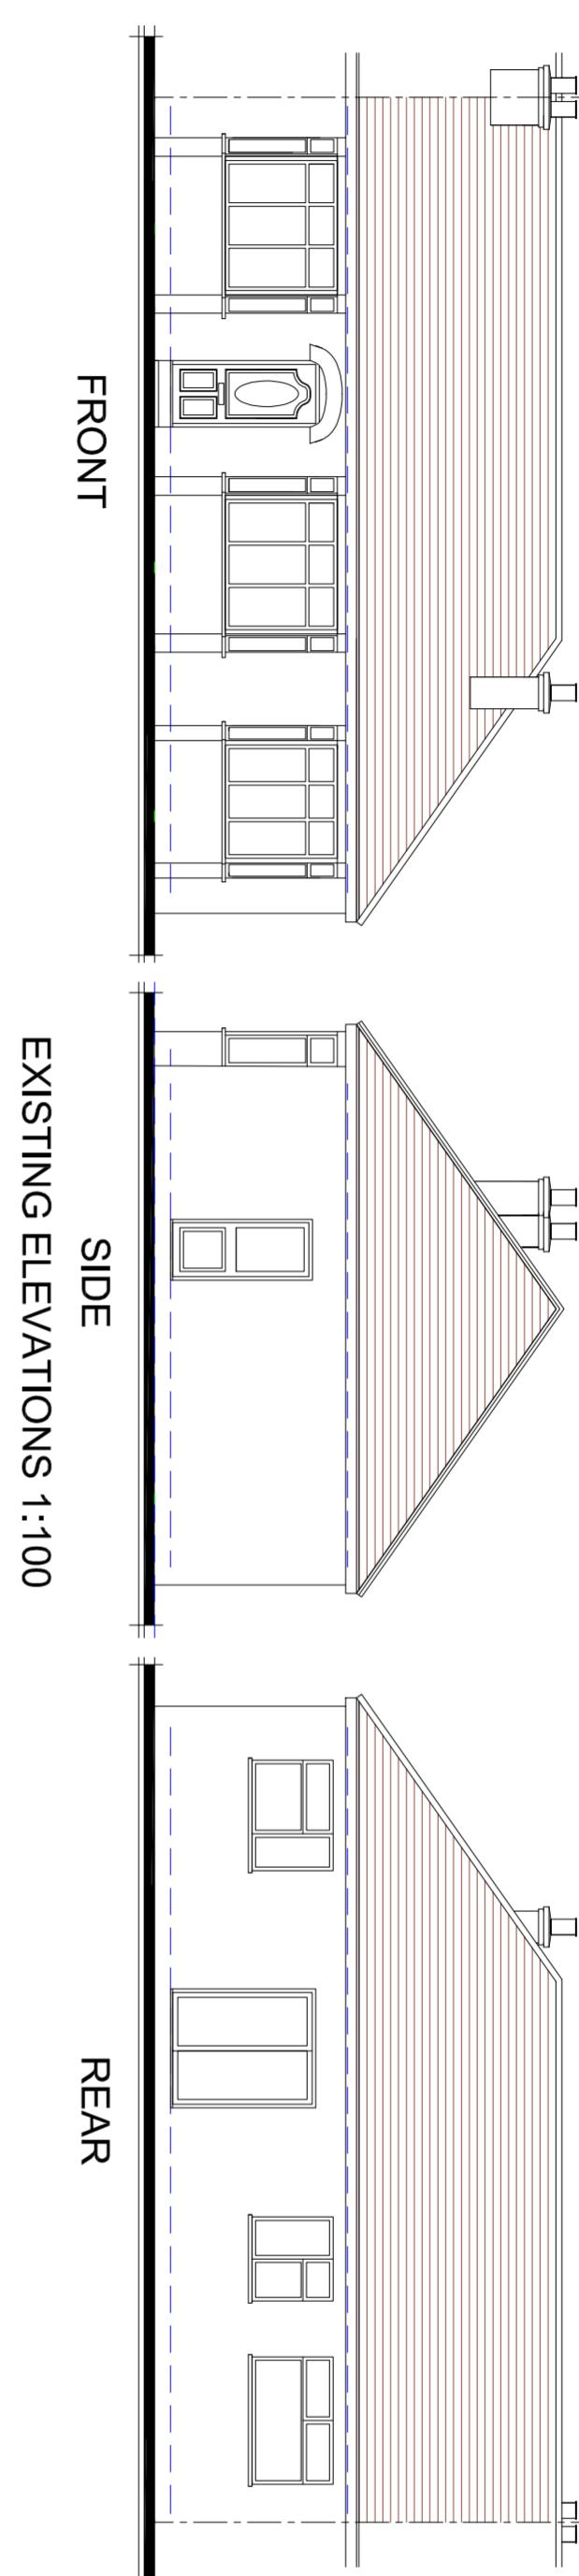



EXISTING ELEVATIONS 1:100

FRONT


SIDE

REAR

© Copyright

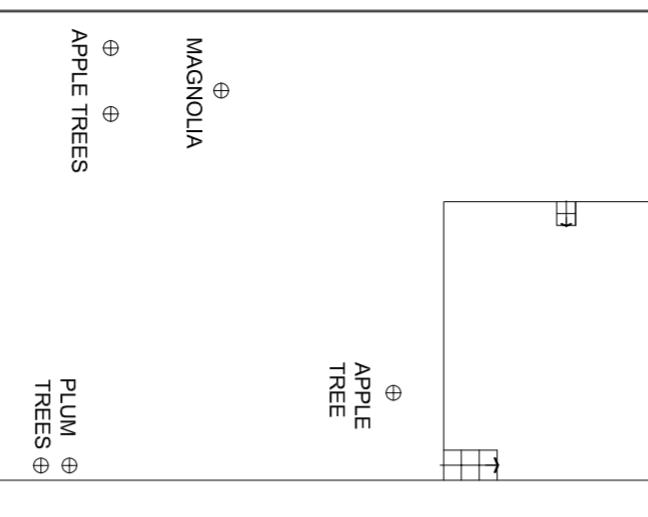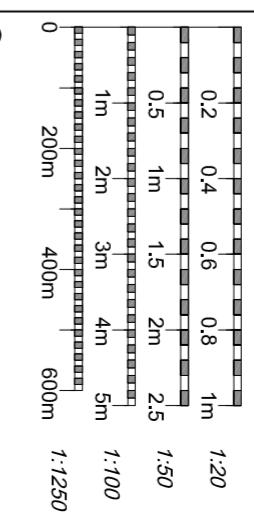

EXISTING SITE PLAN 1:200

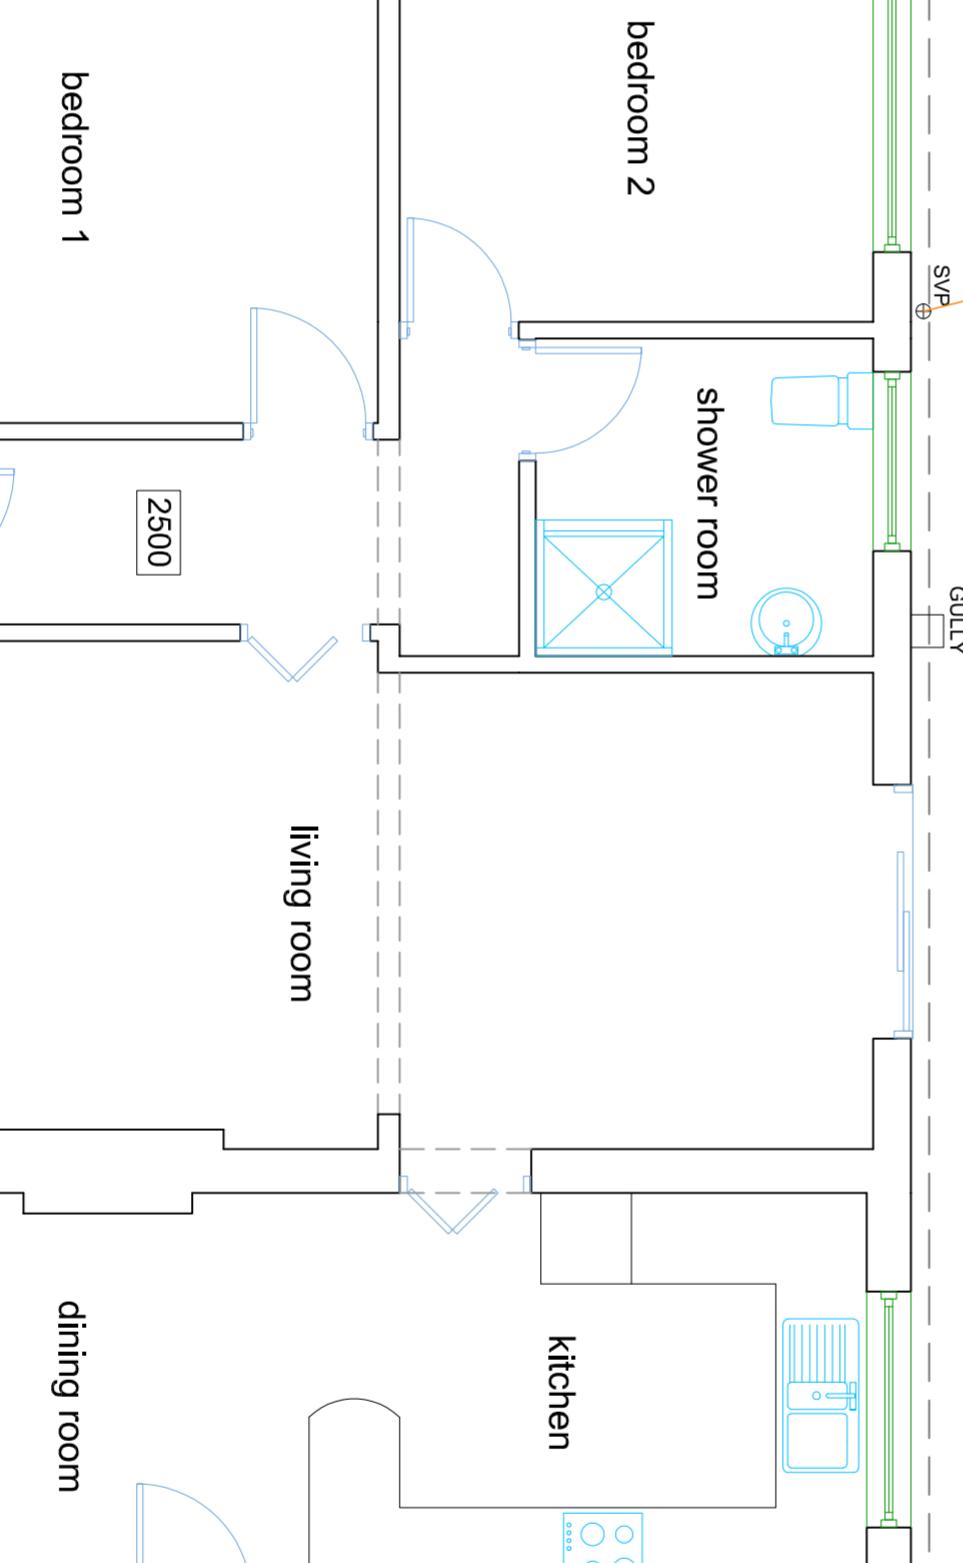

EXISTING GROUND FLOOR PLAN 1:50

NEIL HAMMOND
ARCHITECTURAL SERVICES
Tel: 07977 521534
Email: neilhoff3@gmail.com

Client
Mr A. Lechiffart

Job Title
Proposed Rear Extension at

15 SUNNYDENE AVENUE
RUSLIP
MIDDLESEX
HA4 6AF

Drawing Title
EXISTING PLANS AND
ELEVATIONS

Scale	Paper Size
1:50 1:100 1:200	A2
Date JULY 2021	Drawn By NRH

Job No
NRH15

Drg No
01

Rev