




- NOTES
- Dimensions are not to be scaled from this drawing by contractors. The contractor is requested to check all dimensions before the work started.
 - Report any discrepancies to the client or architect before undertaking the work described in the drawings.
 - Dimensions are approximate site dimensions and are to be verified by the contractor on site before any fabrication/site works i.e foundations etc occur
 - Contractor is responsible for all temporary propping to existing structure

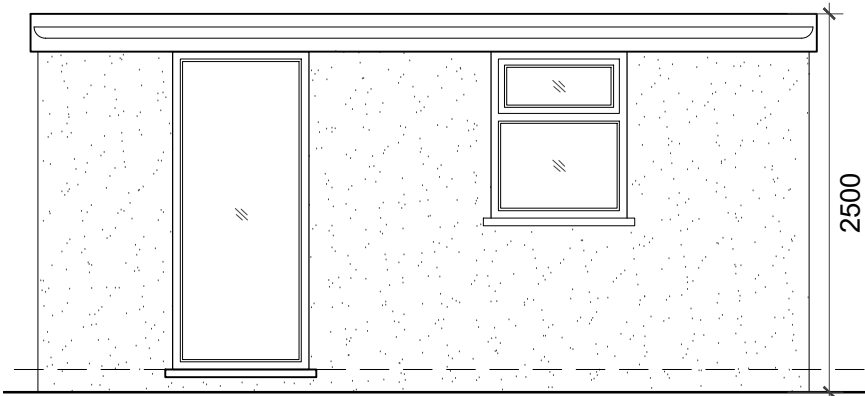


01 - FRONT ELEVATION

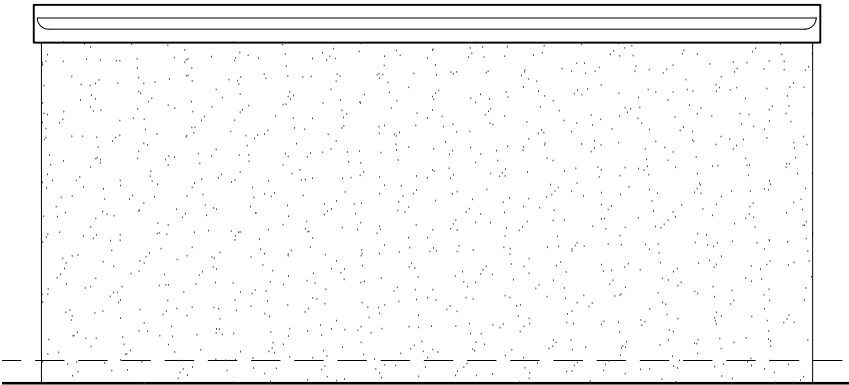


02 - REAR ELEVATION

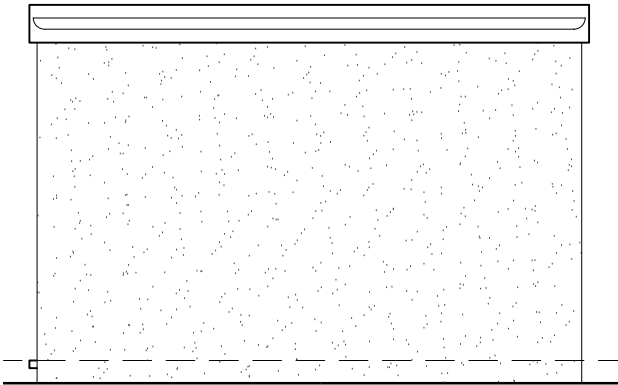

03 - SIDE ELEVATION

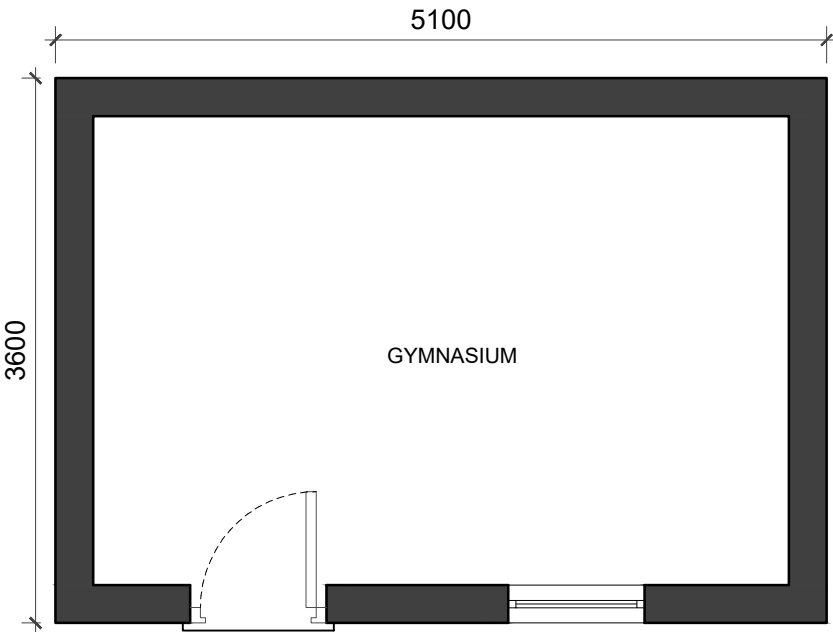

04 - GROUND FLOOR PLAN

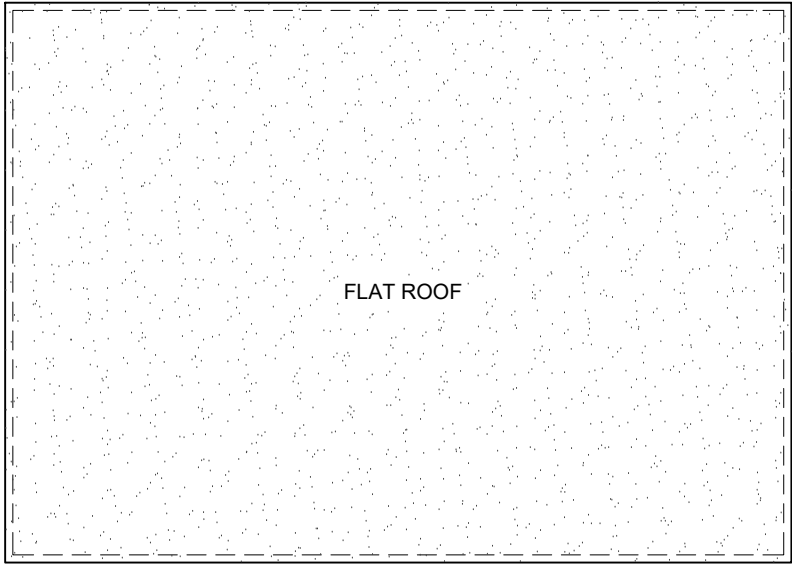

05 - ROOF PLAN

REVISIONS			
NO.	DESCRIPTION	DATE	BY

LAWFULLNESS
CERTIFICATE

DESIGN ENDEAVOURS LTD
M: 07824773079, 07869580774
E: design.endeavour@gmail.com

Project 11 RECTORY ROAD HAYES LONDON UB32JJ			
Title OUT-BUILDING PLANS AND ELEVATIONS			

Scale 1:50@A3	Drawn TA	Approved	Date AUG-24
Job No. DE-869	Drawing No. PD-11RR-02		Rev.

