


NOTES :

*NB :- DRAWINGS TO BE READ IN CONJUNCTION WITH RELEVANT ARCHITECTS AND ENGINEERS DRAWINGS AND SPECIFICATIONS.

*NB :- THIS DRAWING HAS BEEN ELECTRONICALLY PRODUCED. THEREFORE DO NOT RELY ON ANY SCALES QUOTED. WORK ONLY TO FIGURED DIMENSIONS. DO NOT SCALE. ALL DIMENSIONS TO BE CHECKED ON SITE. ANY ERRORS TO BE REPORTED TO THE ARCHITECT IMMEDIATELY

*NB :- THIS DRAWING HAS BEEN PRODUCED SOLELY FOR THE PURPOSES OF OBTAINING PLANNING APPROVAL. DO NOT CONSTRUCT FROM THIS DRAWING.

* ALL LAYOUTS AND AMENDMENTS TO BE APPROVED BY ALL STATUTORY BODIES

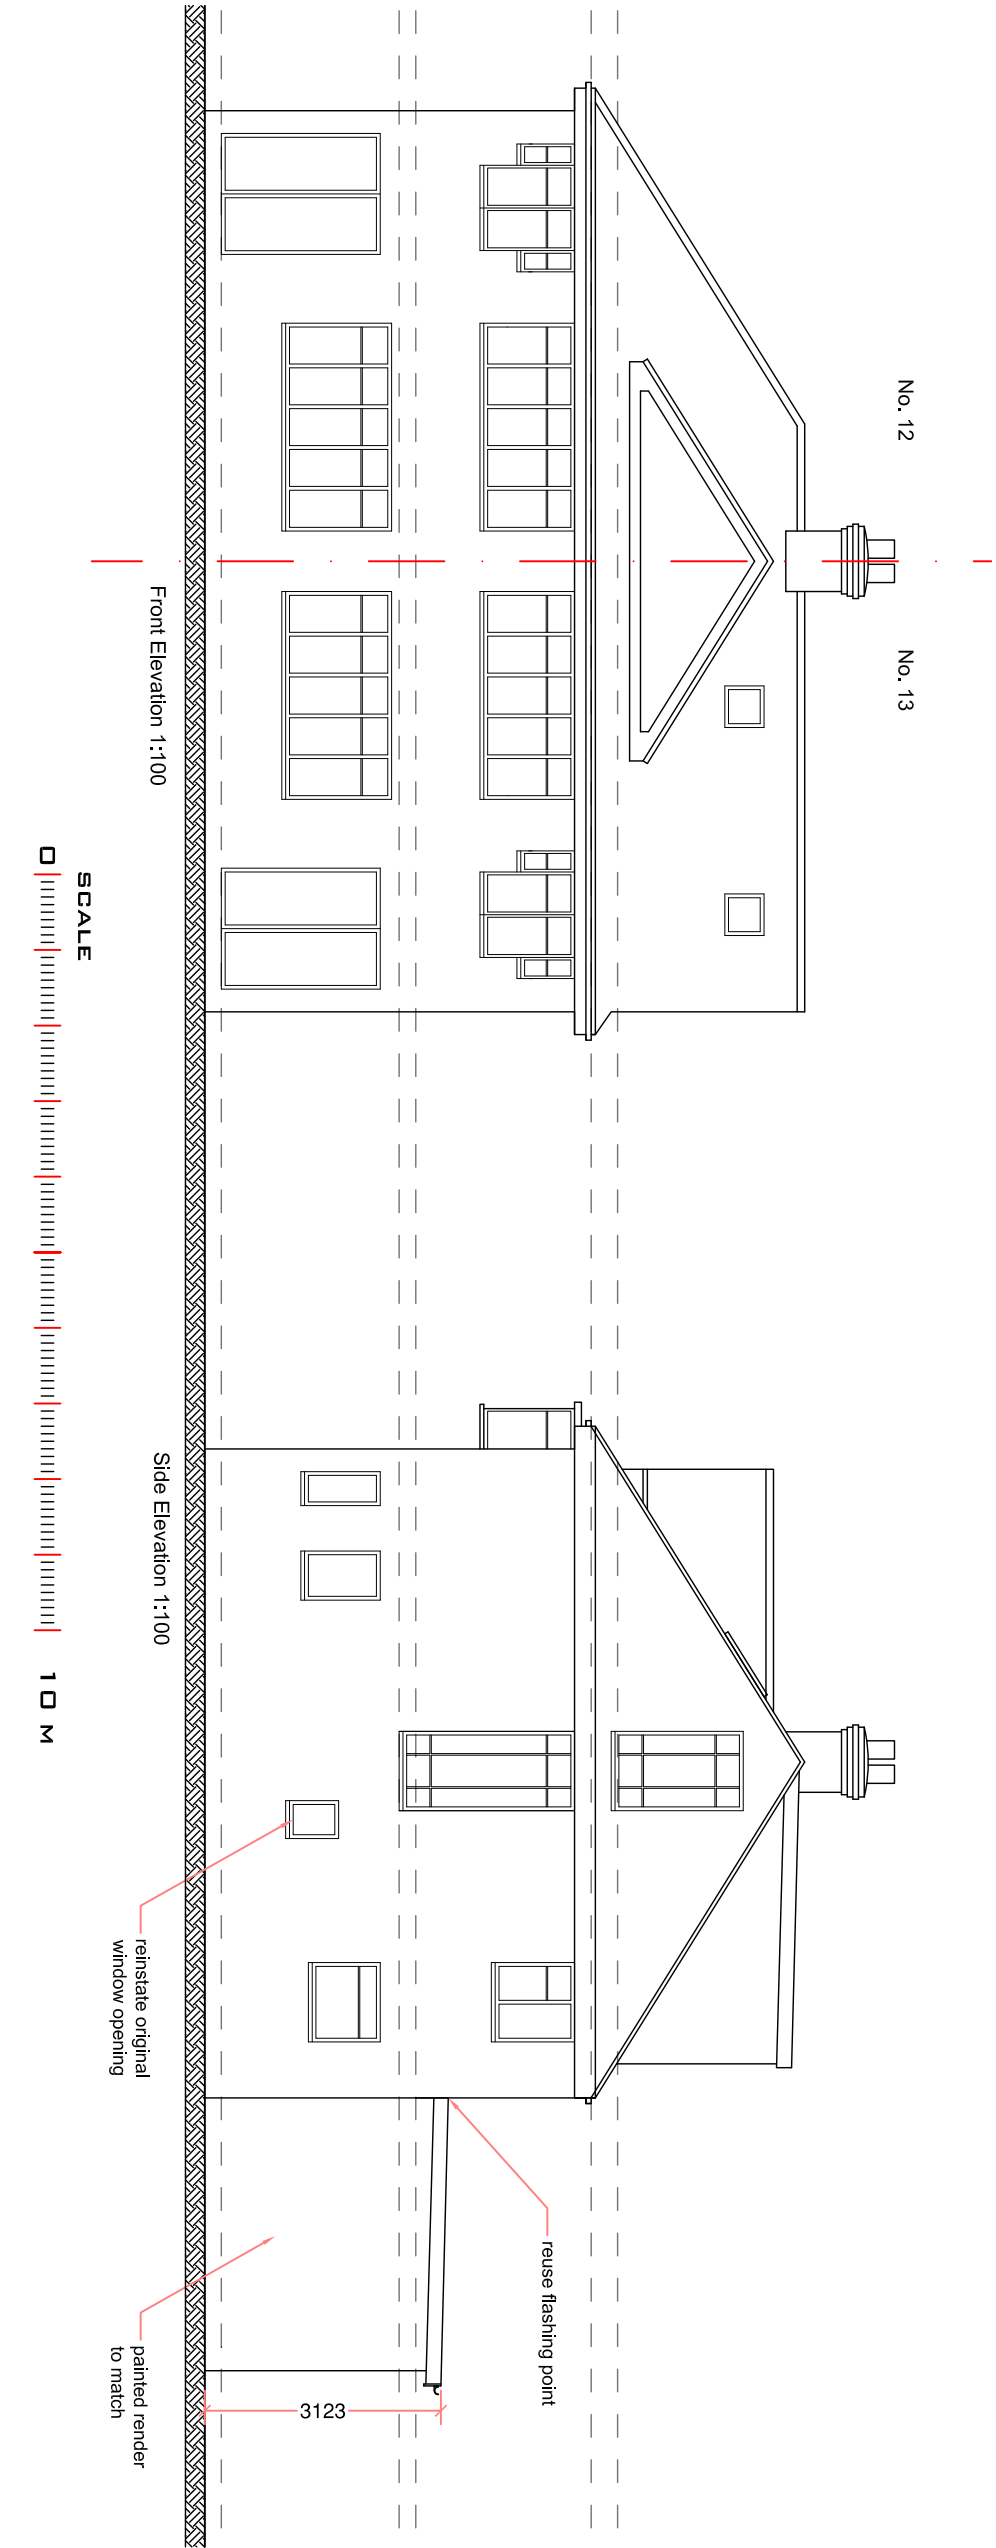

No. 13

No. 12

Front Elevation 1:100

Side Elevation 1:100

Rear Elevation 1:100

Section A-A

13 Essex Close
Eastcote
Ruislip HA4 9PX

Proposed Elevations

SCALE
1:100 @ A3

DRAWN
DATE
23.09.2025

DRAWING NO
REVISION
EXC/P/12 -