




PROPOSED MATERIALS
PITCHED ROOF: BROWN PLAIN TILES TO
MATCH EXISTING
FLAT ROOF: GREY GRP
WALLS: RENDER FACING BRICK ON FRONT
ELEVATION WITH ROUGHCAST RENDER ON
SIDE AND REAR WALLS.

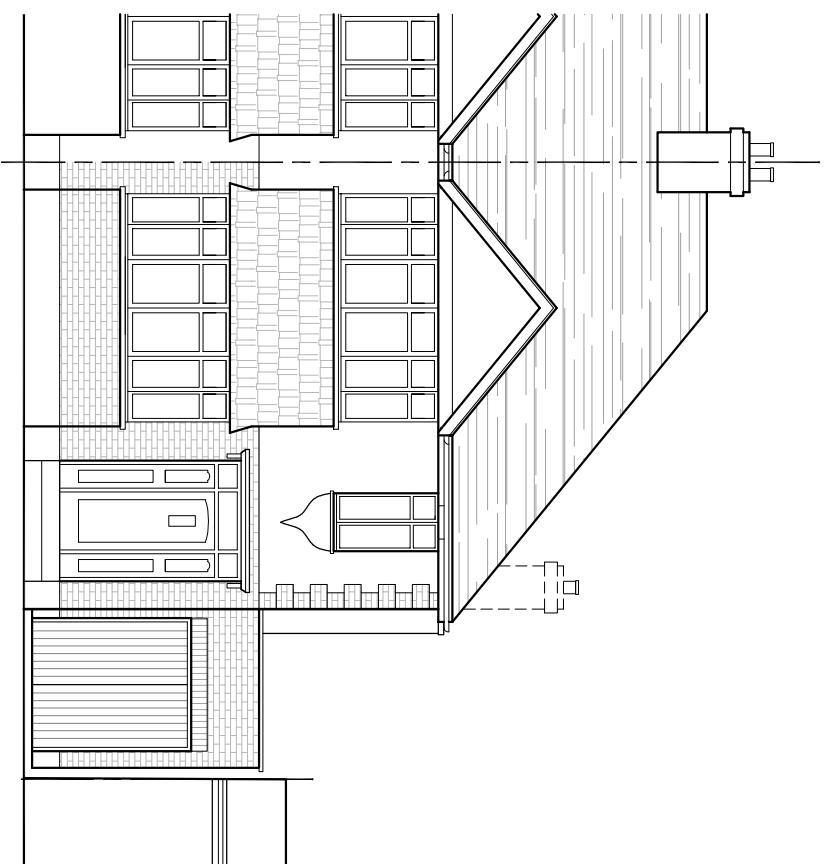


EAST ELEVATION

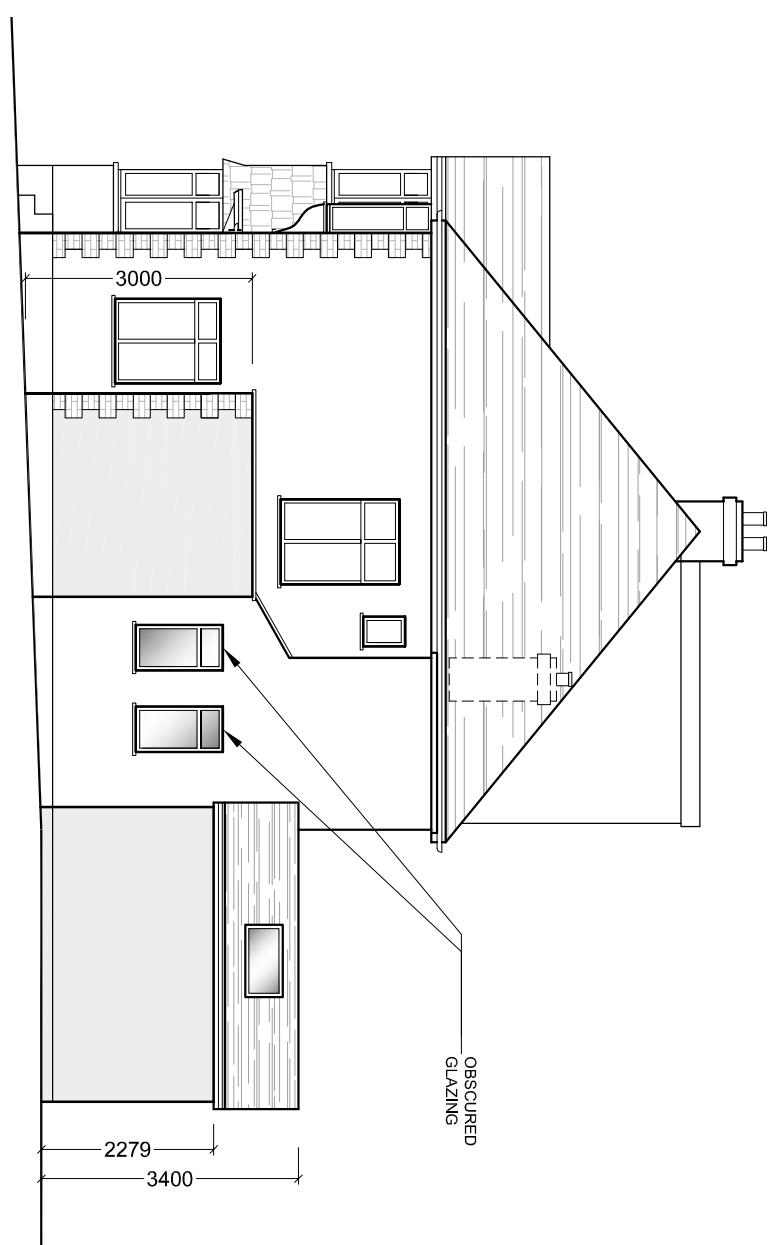

NORTH ELEVATION

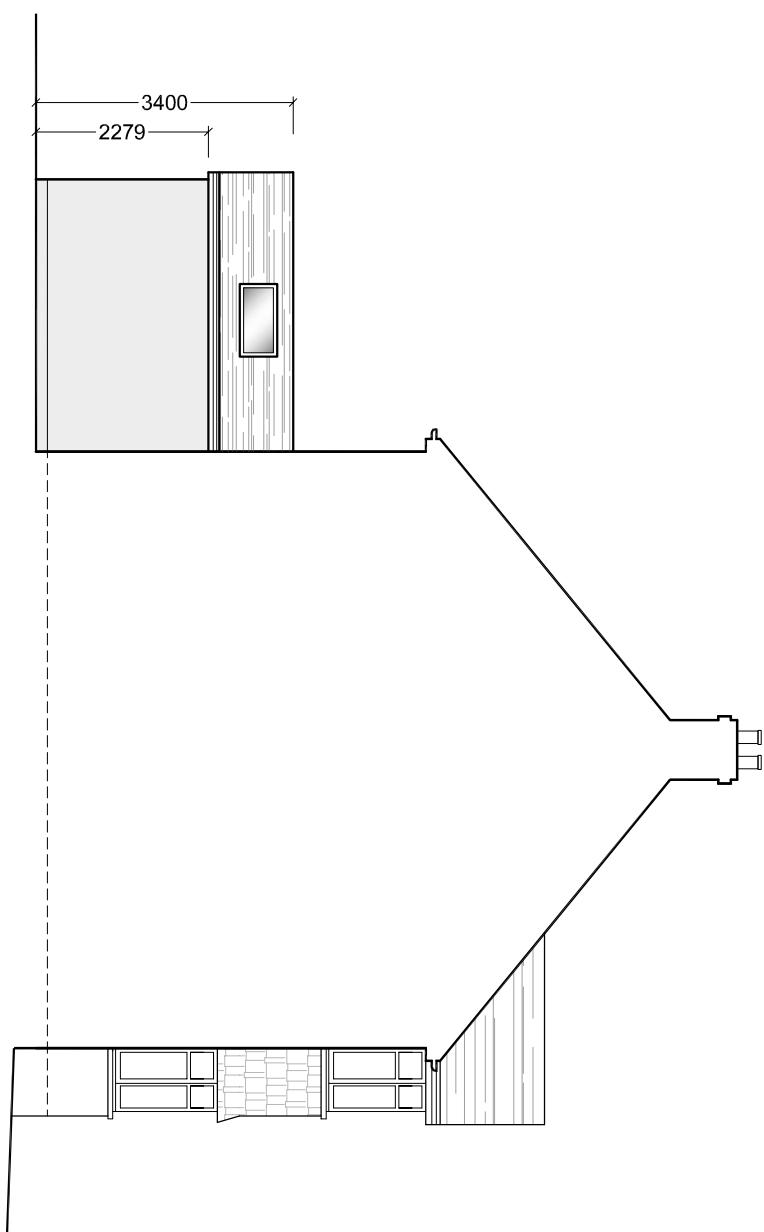

SOUTH ELEVATION

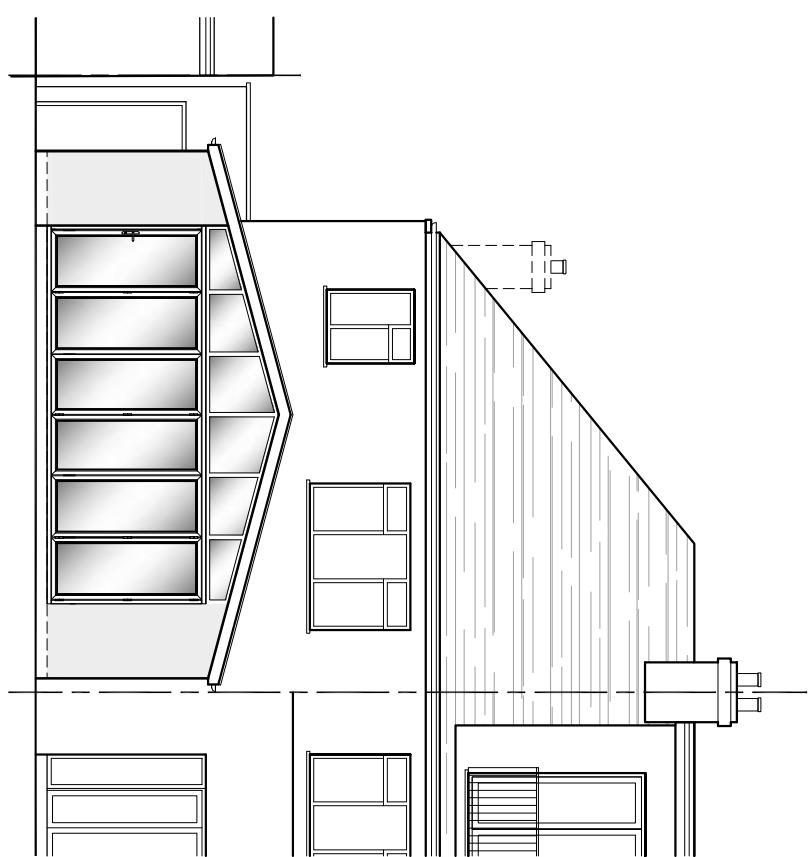

WEST ELEVATION

0 0.5 1 Metres 3 4
Scale 1:100

MATERIALS	SEPT 2020	A
AMENDMENTS	DATE	REV.
Dimensions given with these drawings are only approximate and should be taken as a guide only. It is the responsibility of the client to check all relevant construction and planning regulations before proceeding with any work. The architect is not responsible for any errors or omissions in these drawings. The architect is not responsible for any errors or omissions in these drawings.		
This drawing is to be used in conjunction with all relevant construction and planning regulations and should be checked by a suitably qualified architect before any work commences. This drawing is copyright and remains the property of the architect.		



bernard murray design
chartered architect

WWW.BMURRAYDESIGN.CO.UK

78 BRIDGE ROAD, UXBRIDGE, MIDDLESEX UB8 2DW

TEL: 07555 471714 EMAIL: BMURRAYDESIGN@MMOO.CO.UK

PROJECT
42 FAIRFIELD AVENUE
RUISLIP
HA4 7PH

CLIENT
MR JAMES MOON

DRAWING
PROPOSED ELEVATIONS

SCALE	1:100 @ A3	DRAWING NUMBER	REV.
DATE	AUG 2020		
DRAWN	BM	1085-16	A